


Annex B

Replacement Pages of Indicative Architectural Drawings

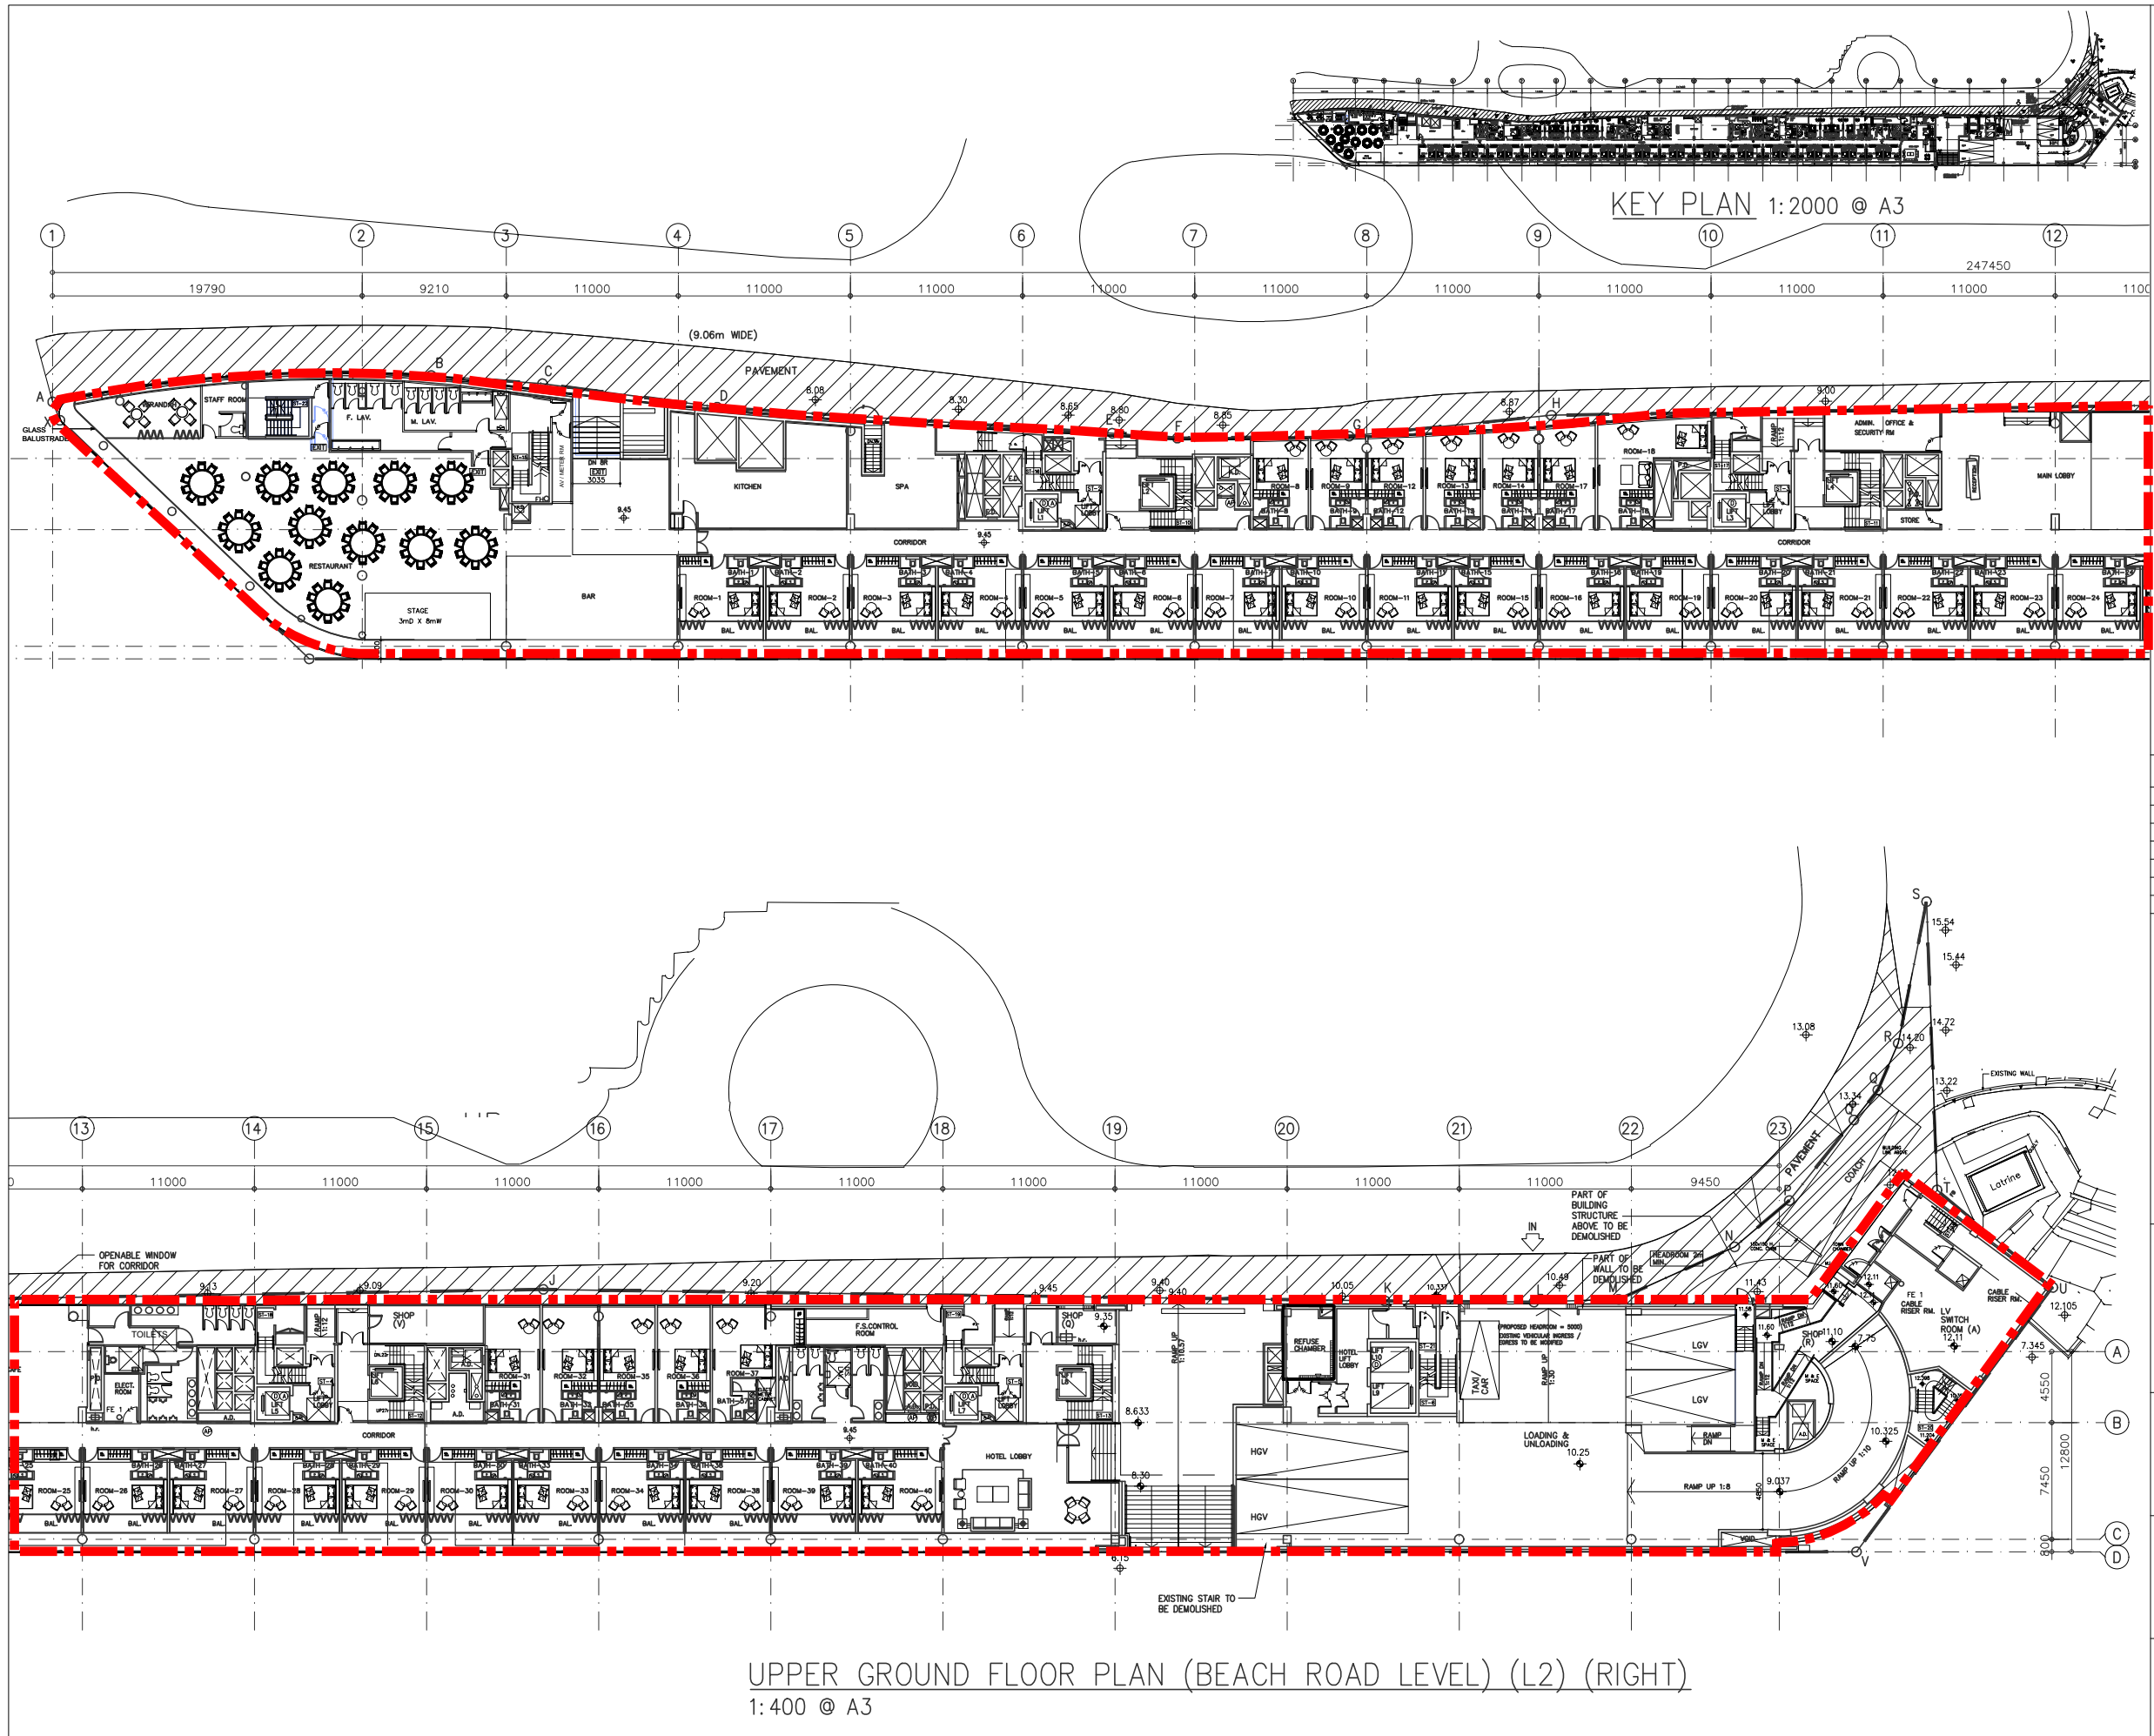

NOTE

: Proposed Hotel

REVERSION	
DATE	PARTICULARS

EMPLOYER



英皇集團
EMPEROR GROUP

SITE

THE PULSE
NO. 28 BEACH ROAD,
REPULSE BAY,
R.B.L. 368 R.P. HONG KONG


PROJECT

PROPOSED HOTEL SCHEME
(96 RM.)

TITLE

UPPER GROUND FLOOR PLAN (L2)

DRAWING NO.	DATE
	07 AUG 25

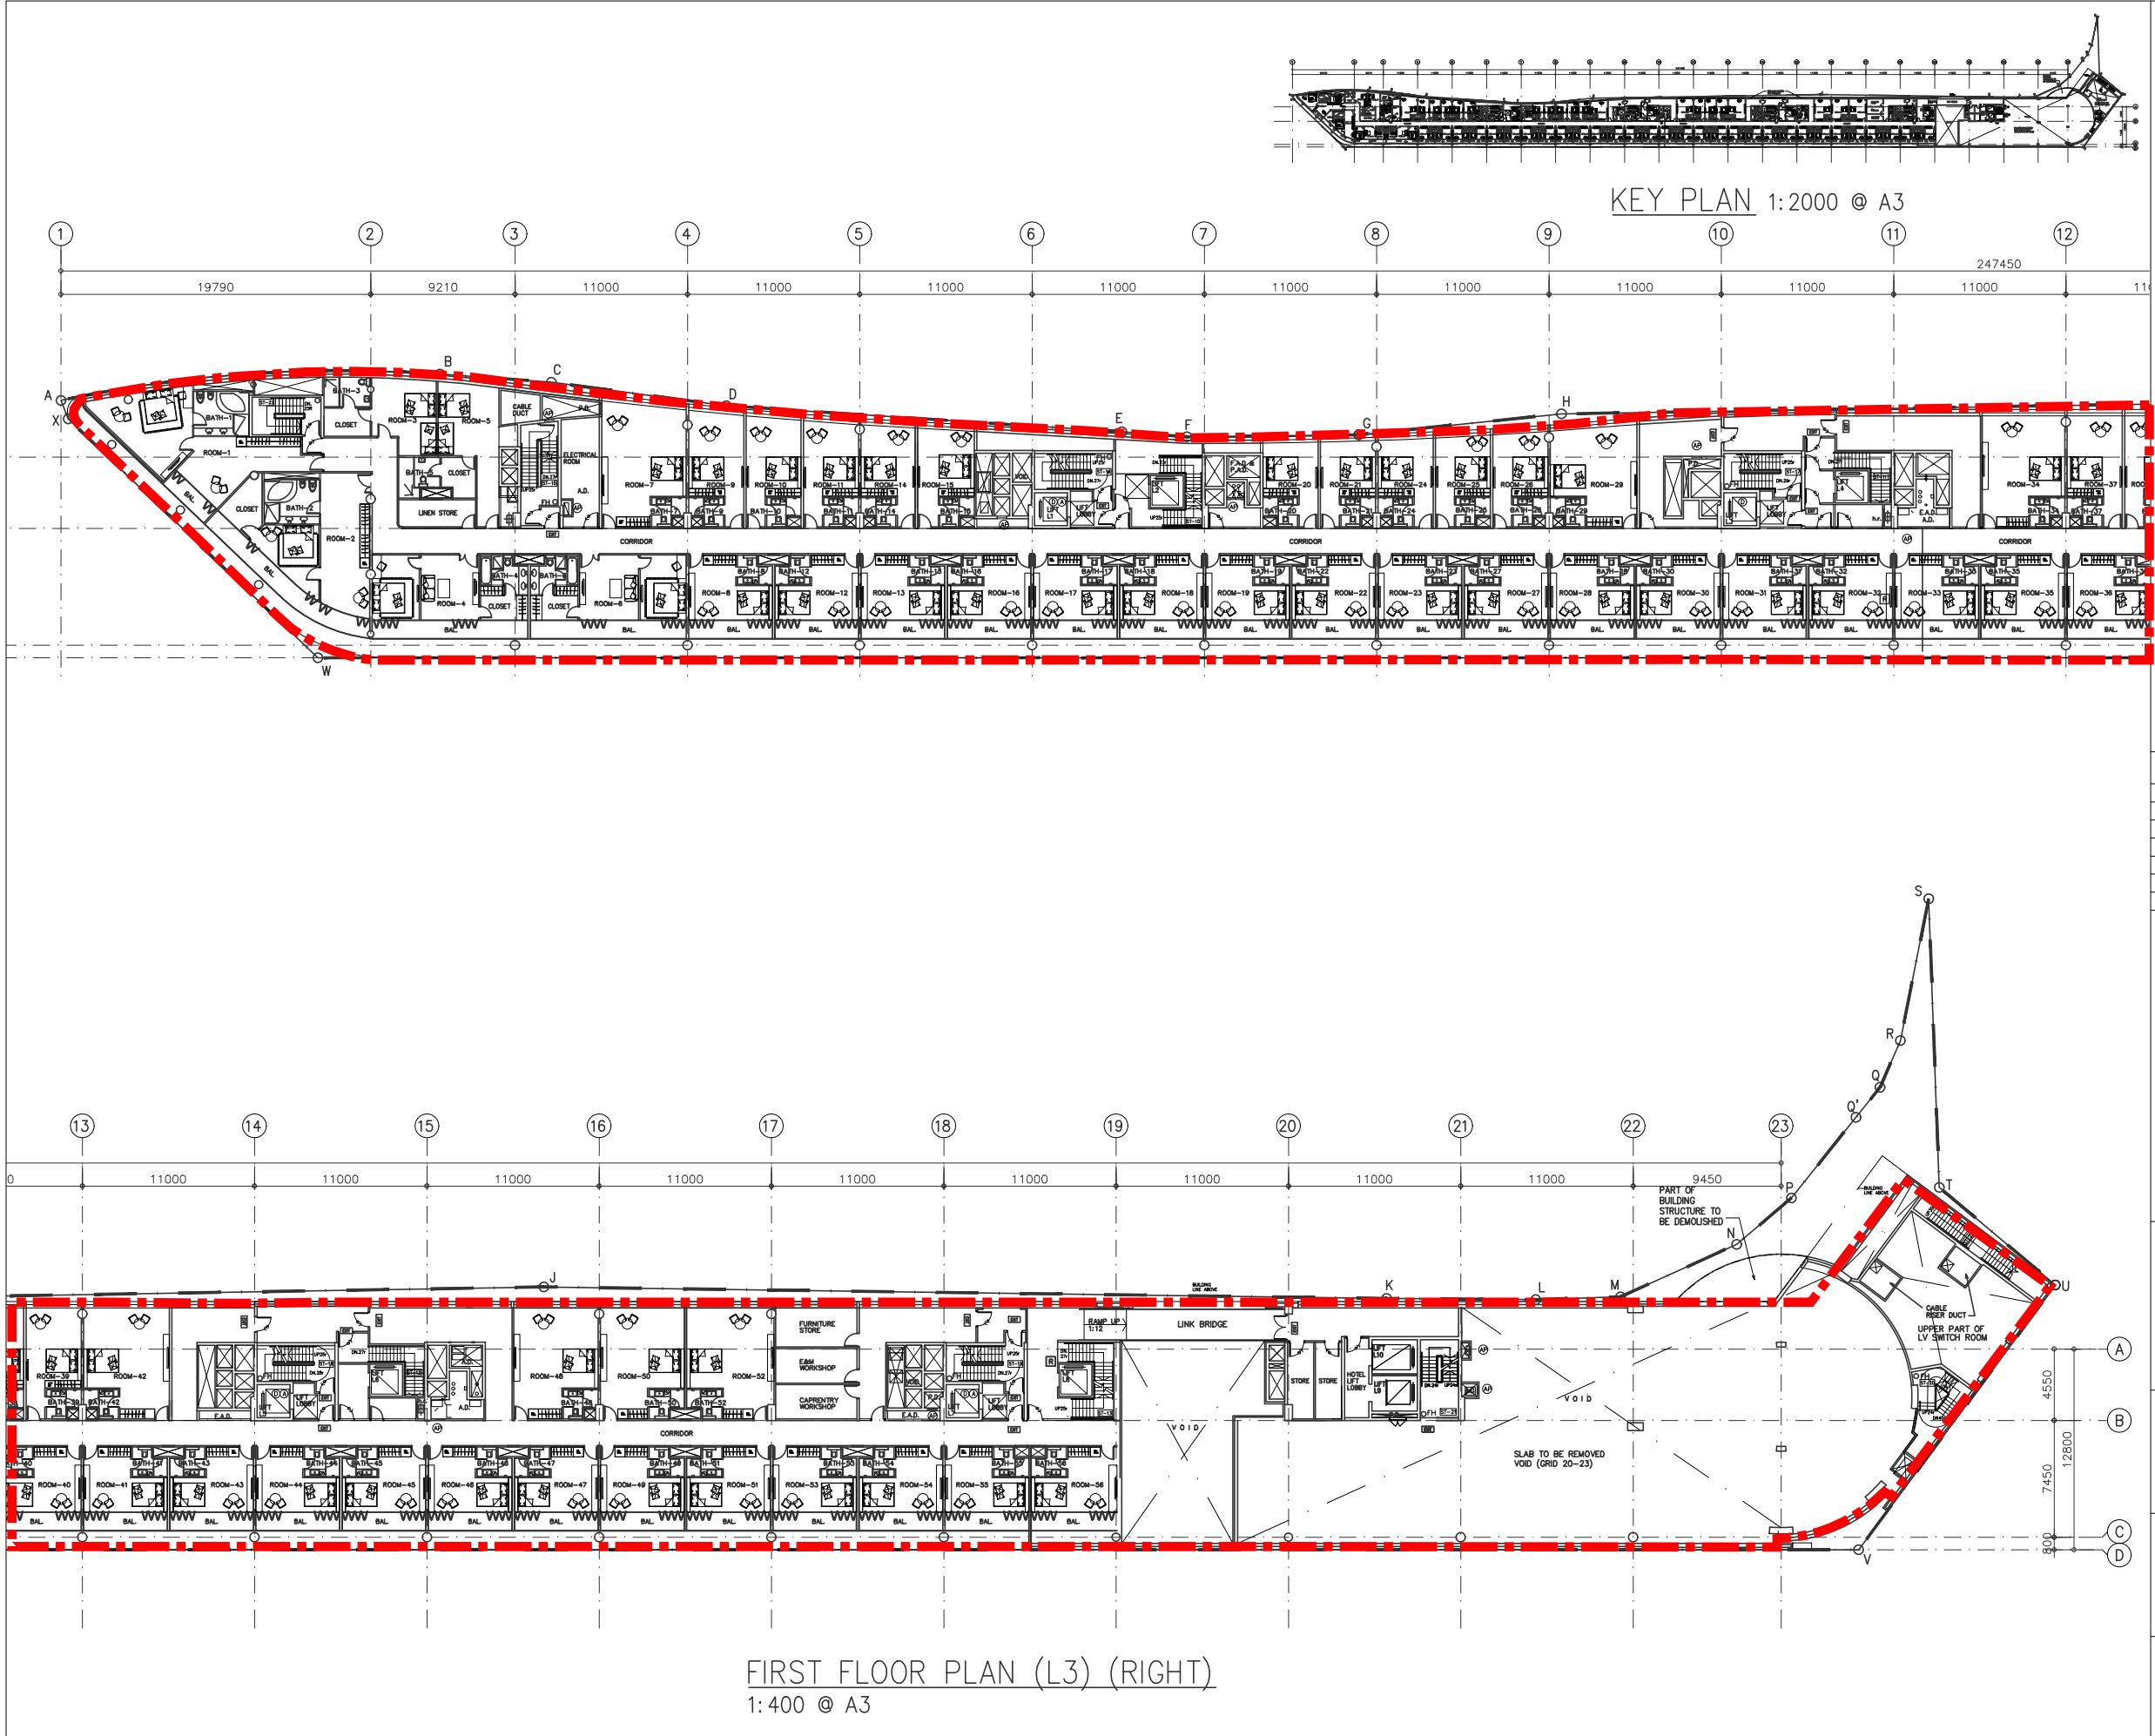

NOTE

 : Proposed Hotel

REVERSION		
	DATE	PARTICULARS

EMPLOYER



英皇集團
EMPEROR GROUP

SITE

THE PULSE
NO. 28 BEACH ROAD,
REPULSE BAY,
R.B.L. 368 R.P. HONG KONG

PROJECT

PROPOSED HOTEL SCHEME
(96 RM.)

TITLE

FIRST FLOOR PLAN (L3)

DRAWING NO.	DATE
	07 AUG 25