



Annex B of FI (3)

Updated Indicative Architectural Drawings

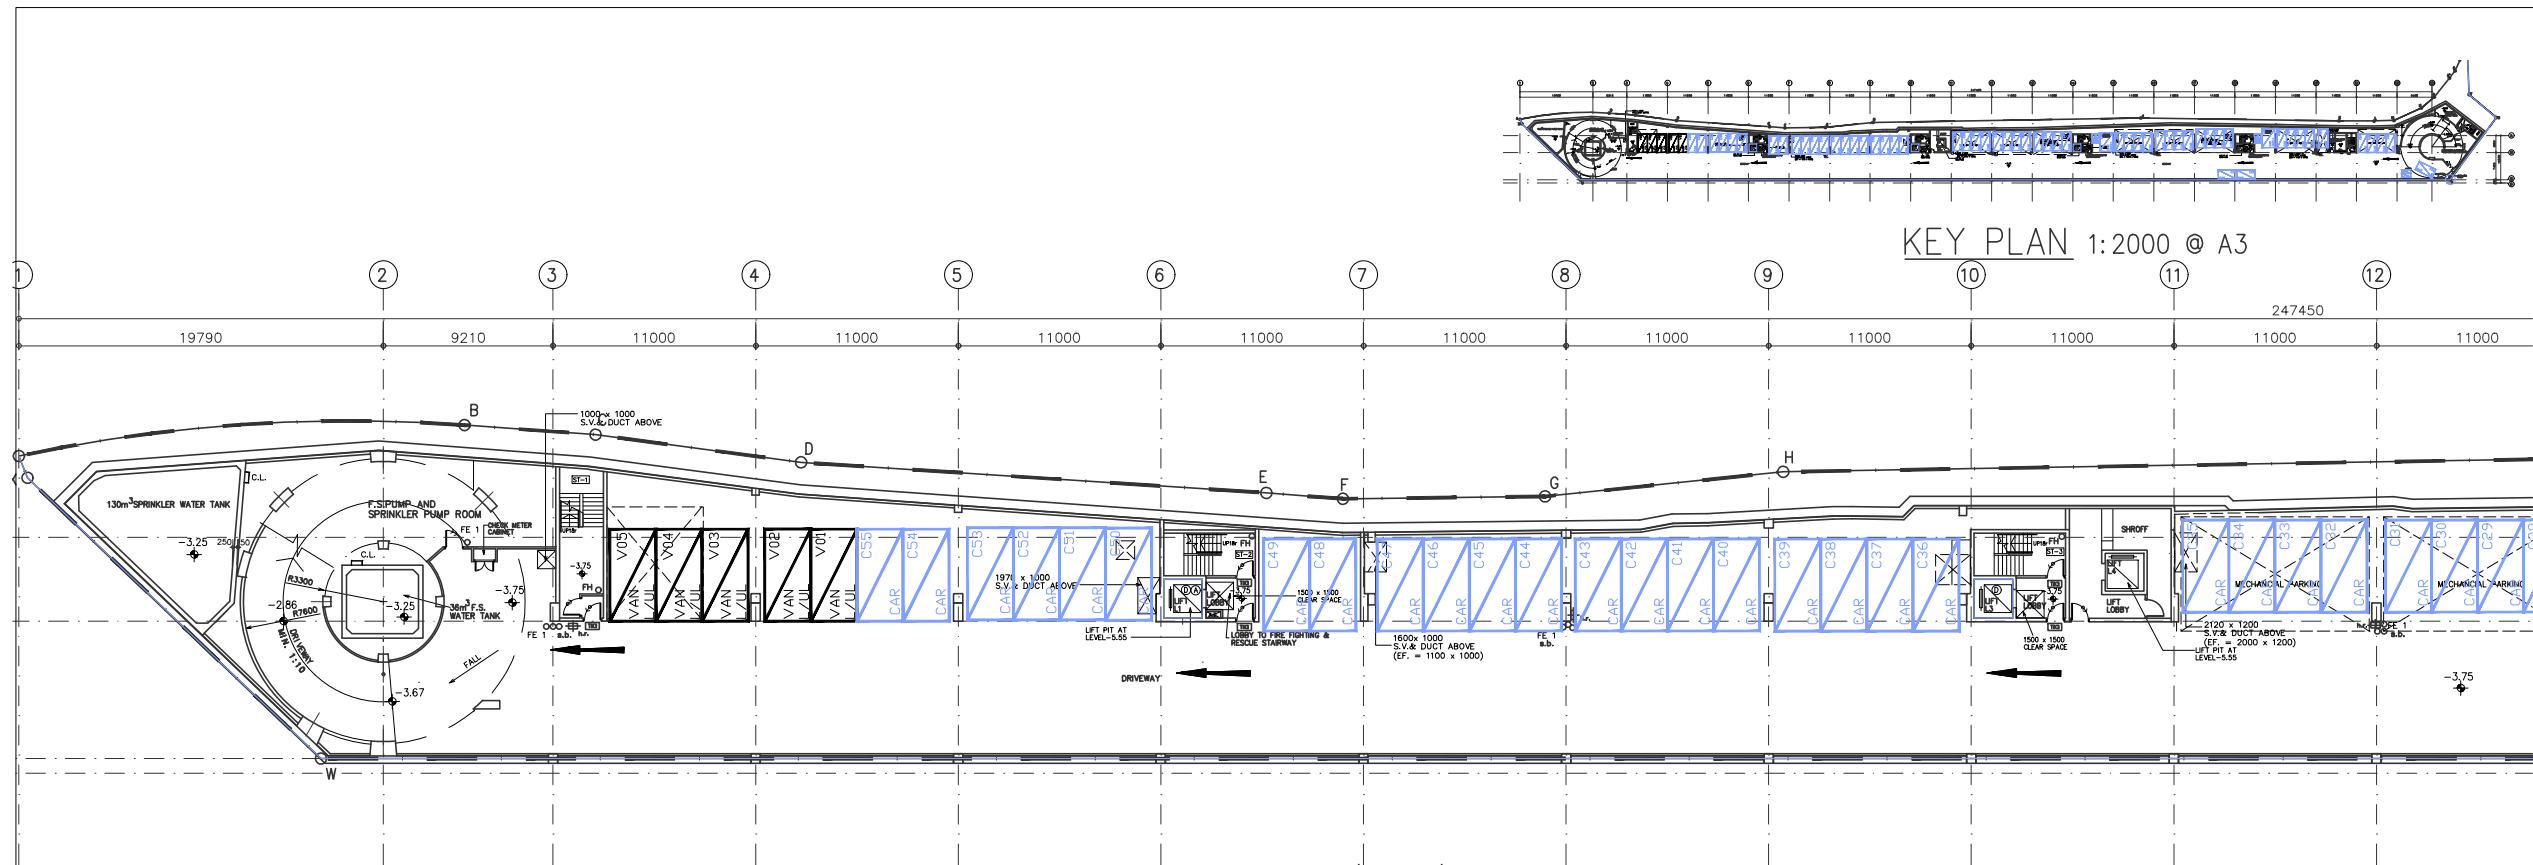

BASEMENT 3 FLOOR PLAN (LEFT)
1:400 @ A3

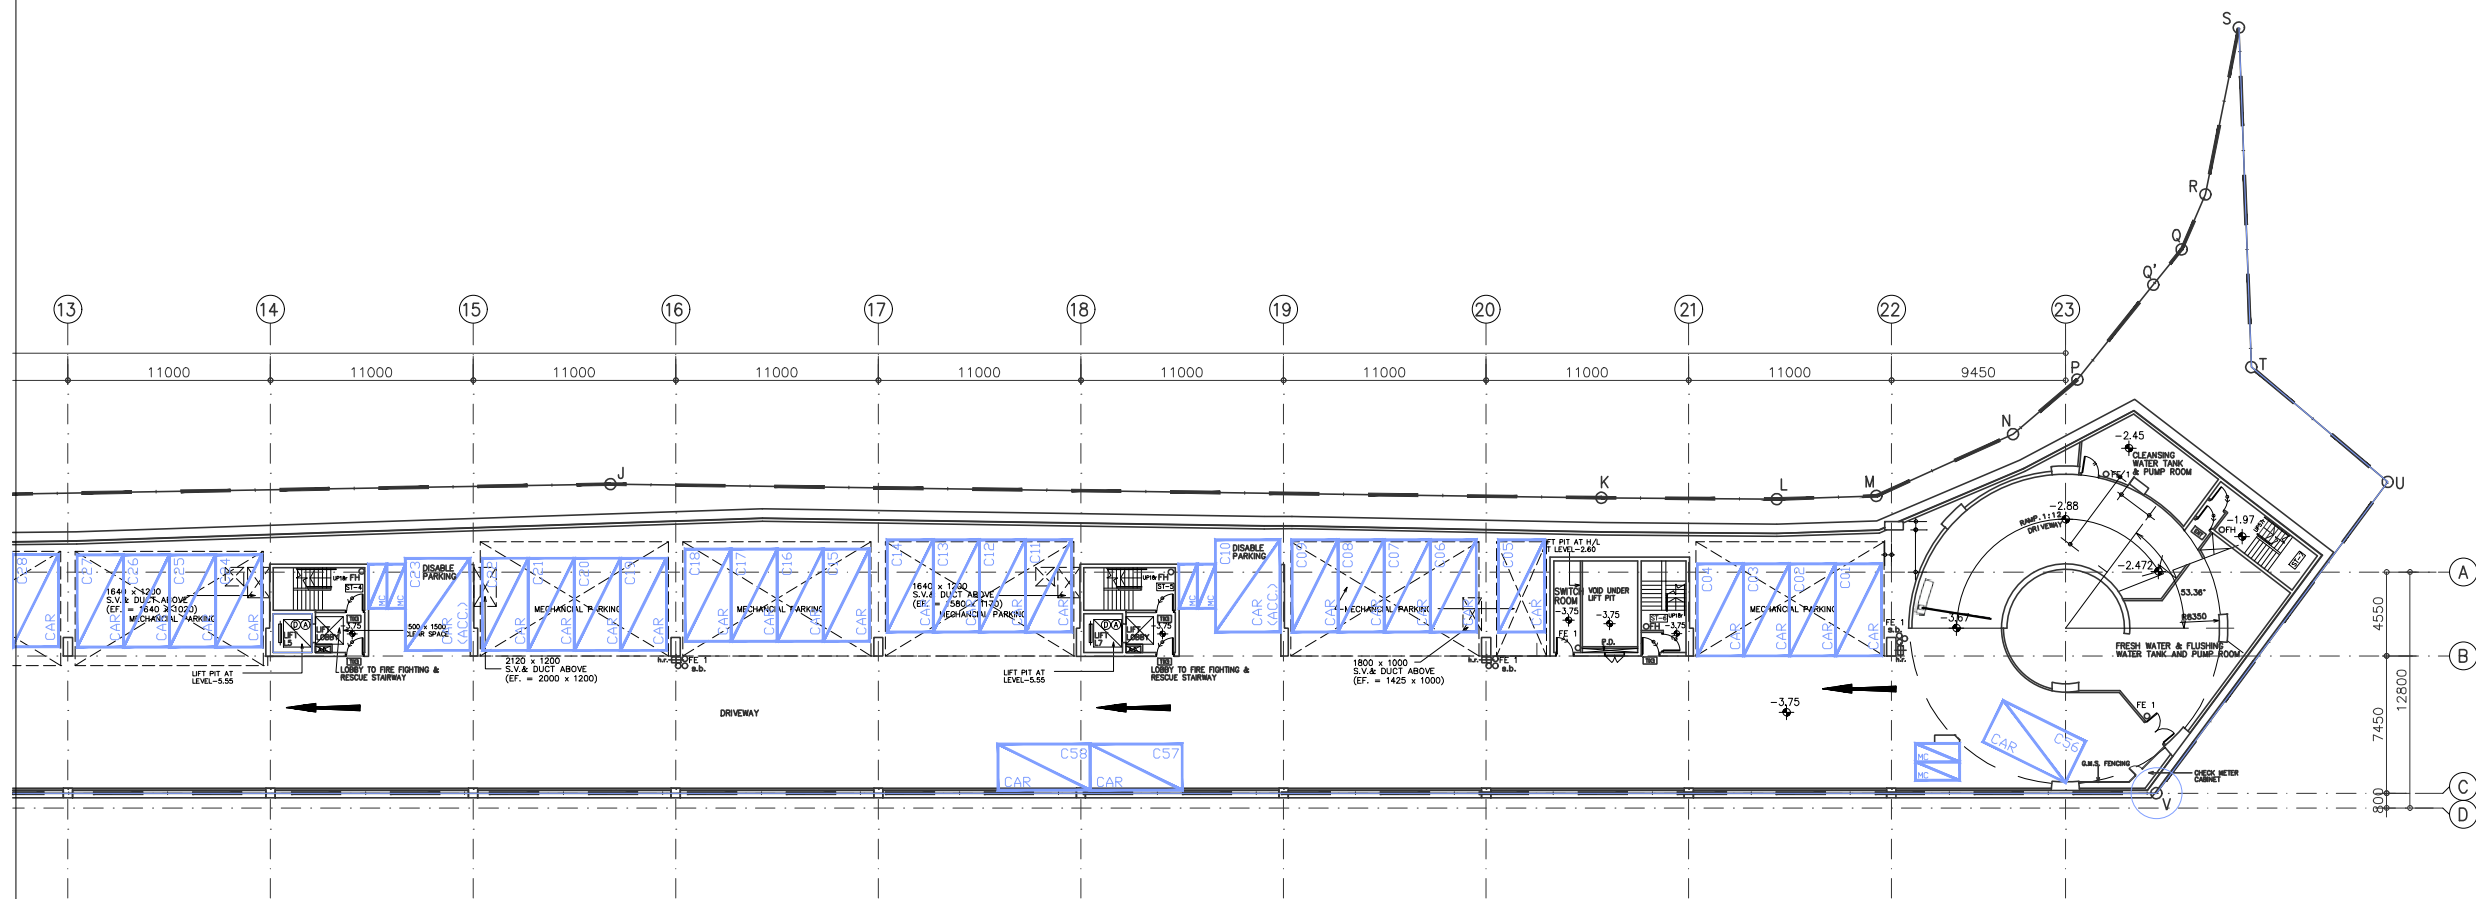

BASEMENT 3 FLOOR PLAN (RIGHT)
1:400 @ A3

NOTE

REVERSION

DATE	PARTICULARS

EMPLOYER



英皇集團
EMPEROR GROUP

SITE

THE PULSE
NO. 28 BEACH ROAD,
REPULSE BAY,
R.B.L. 368 R.P. HONG KONG

PROJECT


PROPOSED HOTEL SCHEME
(96 RM.)

TITLE


BASEMENT 3 FLOOR PLAN

DRAWING NO.

DATE
05 SEP 25

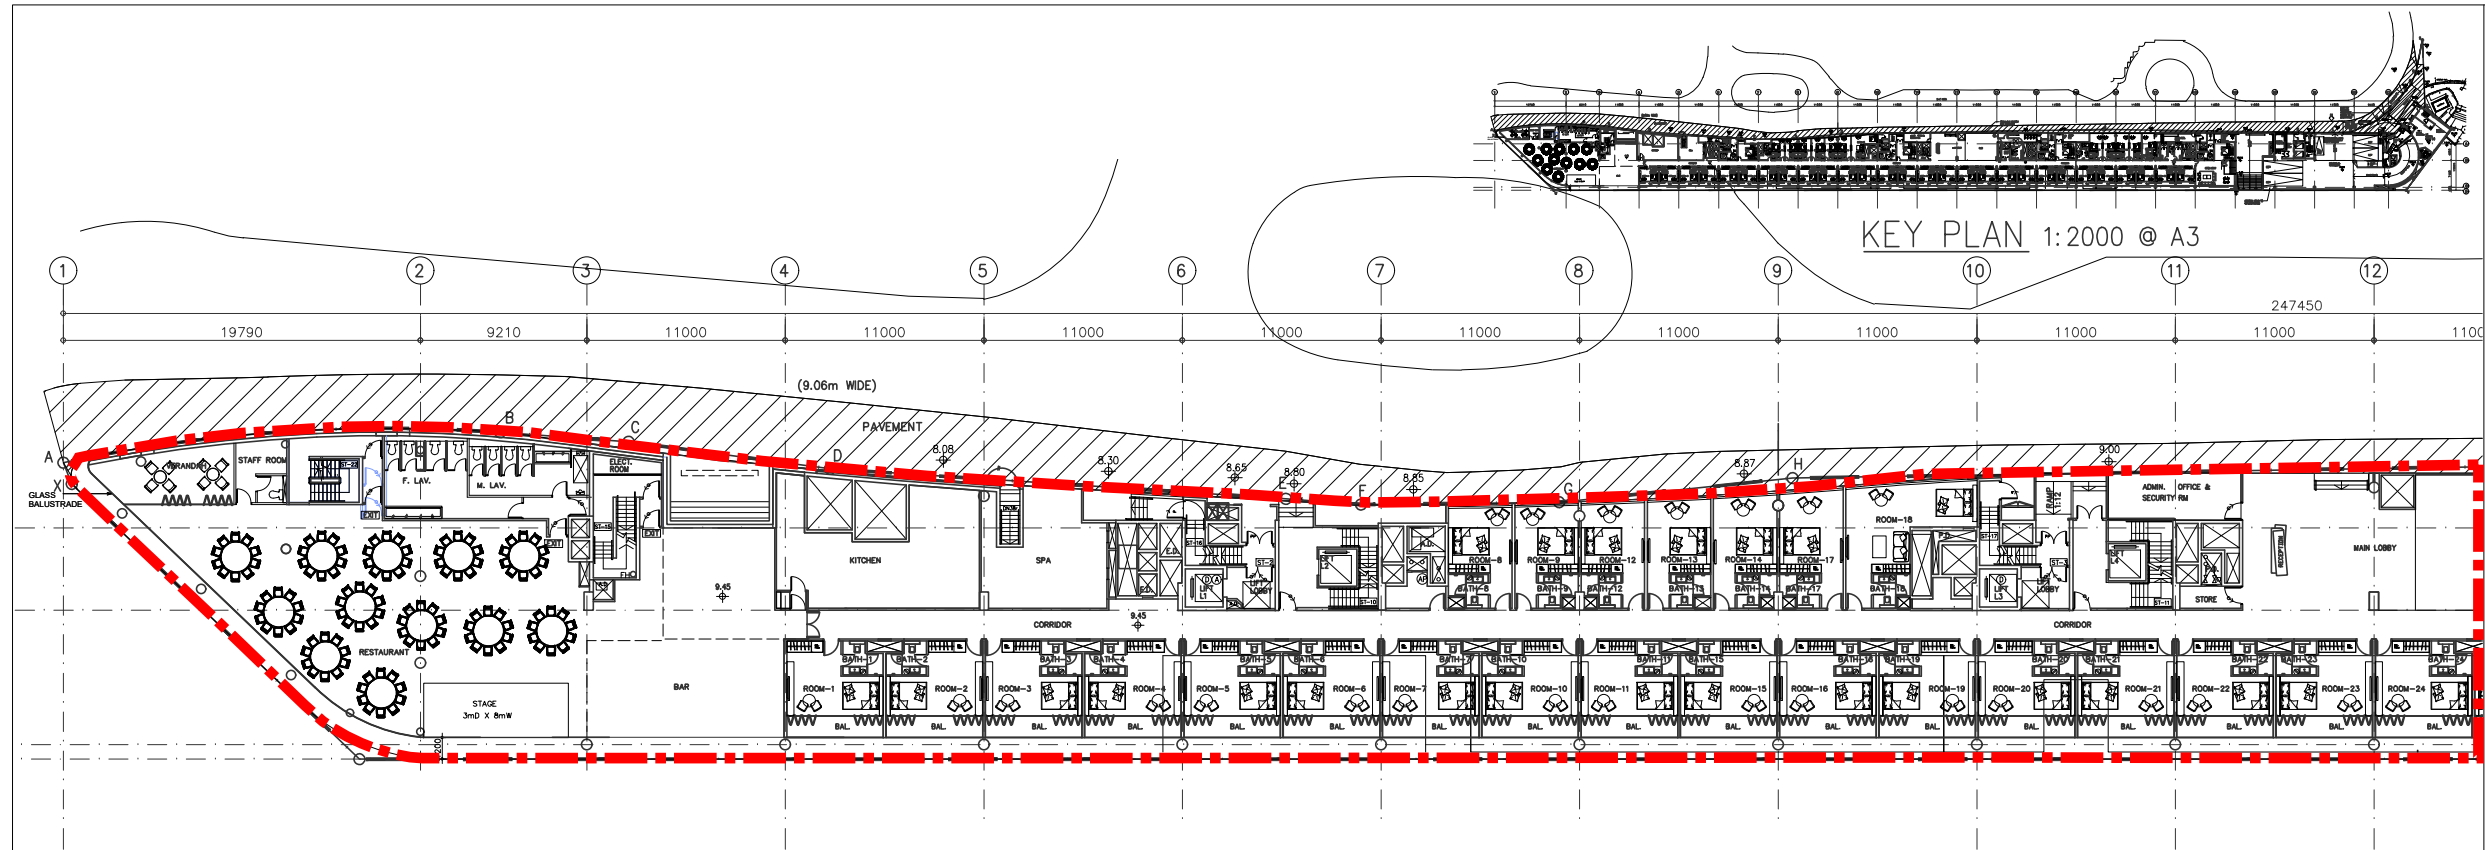


NOTE
[Red dashed line] : Proposed Hotel

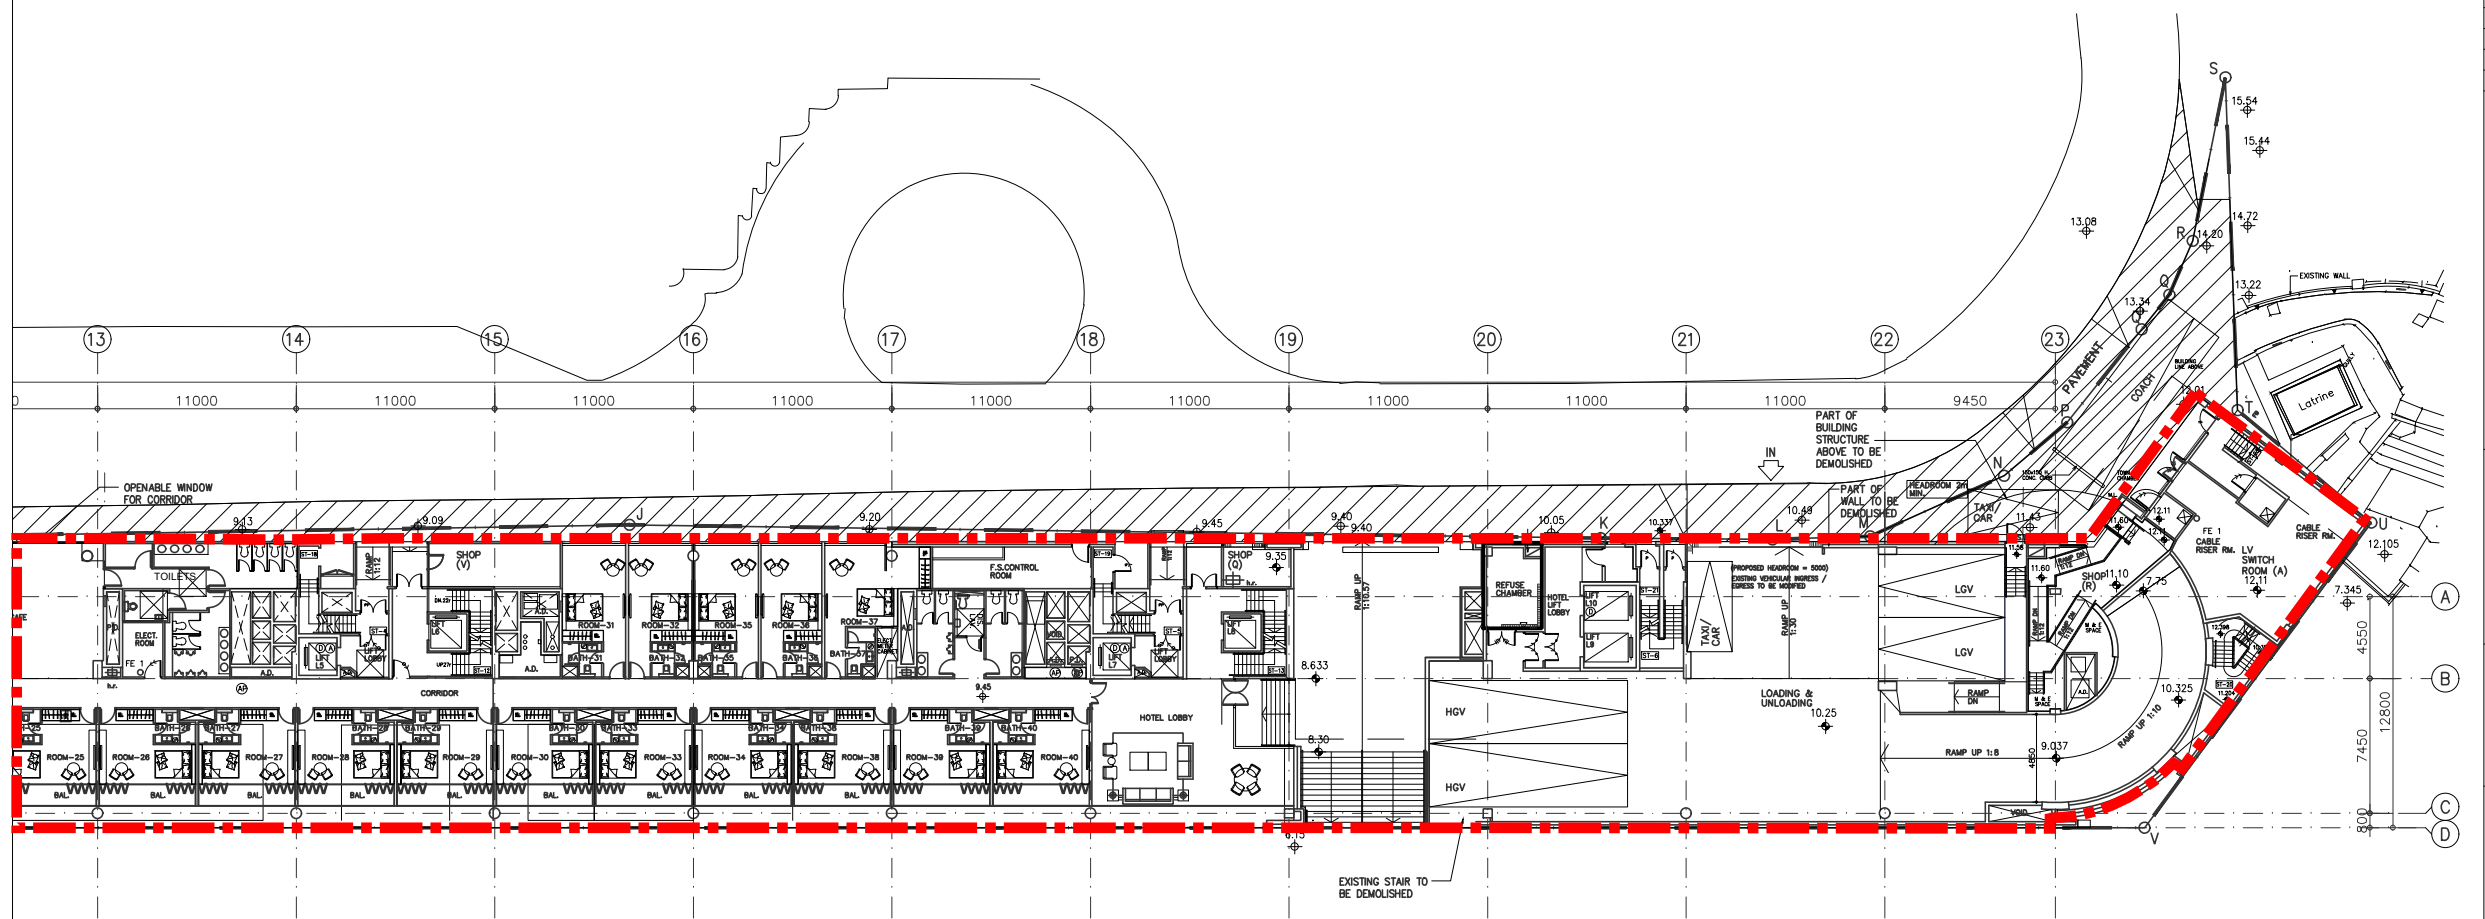

UPPER GROUND FLOOR PLAN (BEACH ROAD LEVEL) (L2) (RIGHT)
1: 400 @ A3

REVERSION	
DATE	PARTICULARS

EMPLOYER

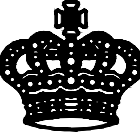

英皇集團
EMPEROR GROUP

SITE
THE PULSE
NO. 28 BEACH ROAD,
REPULSE BAY,
R.B.L. 368 R.P. HONG KONG

PROJECT
PROPOSED HOTEL SCHEME
(96 RM.)

TITLE
UPPER GROUND FLOOR
PLAN (L2)

DRAWING NO.	DATE
	20 AUG 25