


Annex A of FI (4)

Updated Indicative Architectural Drawings

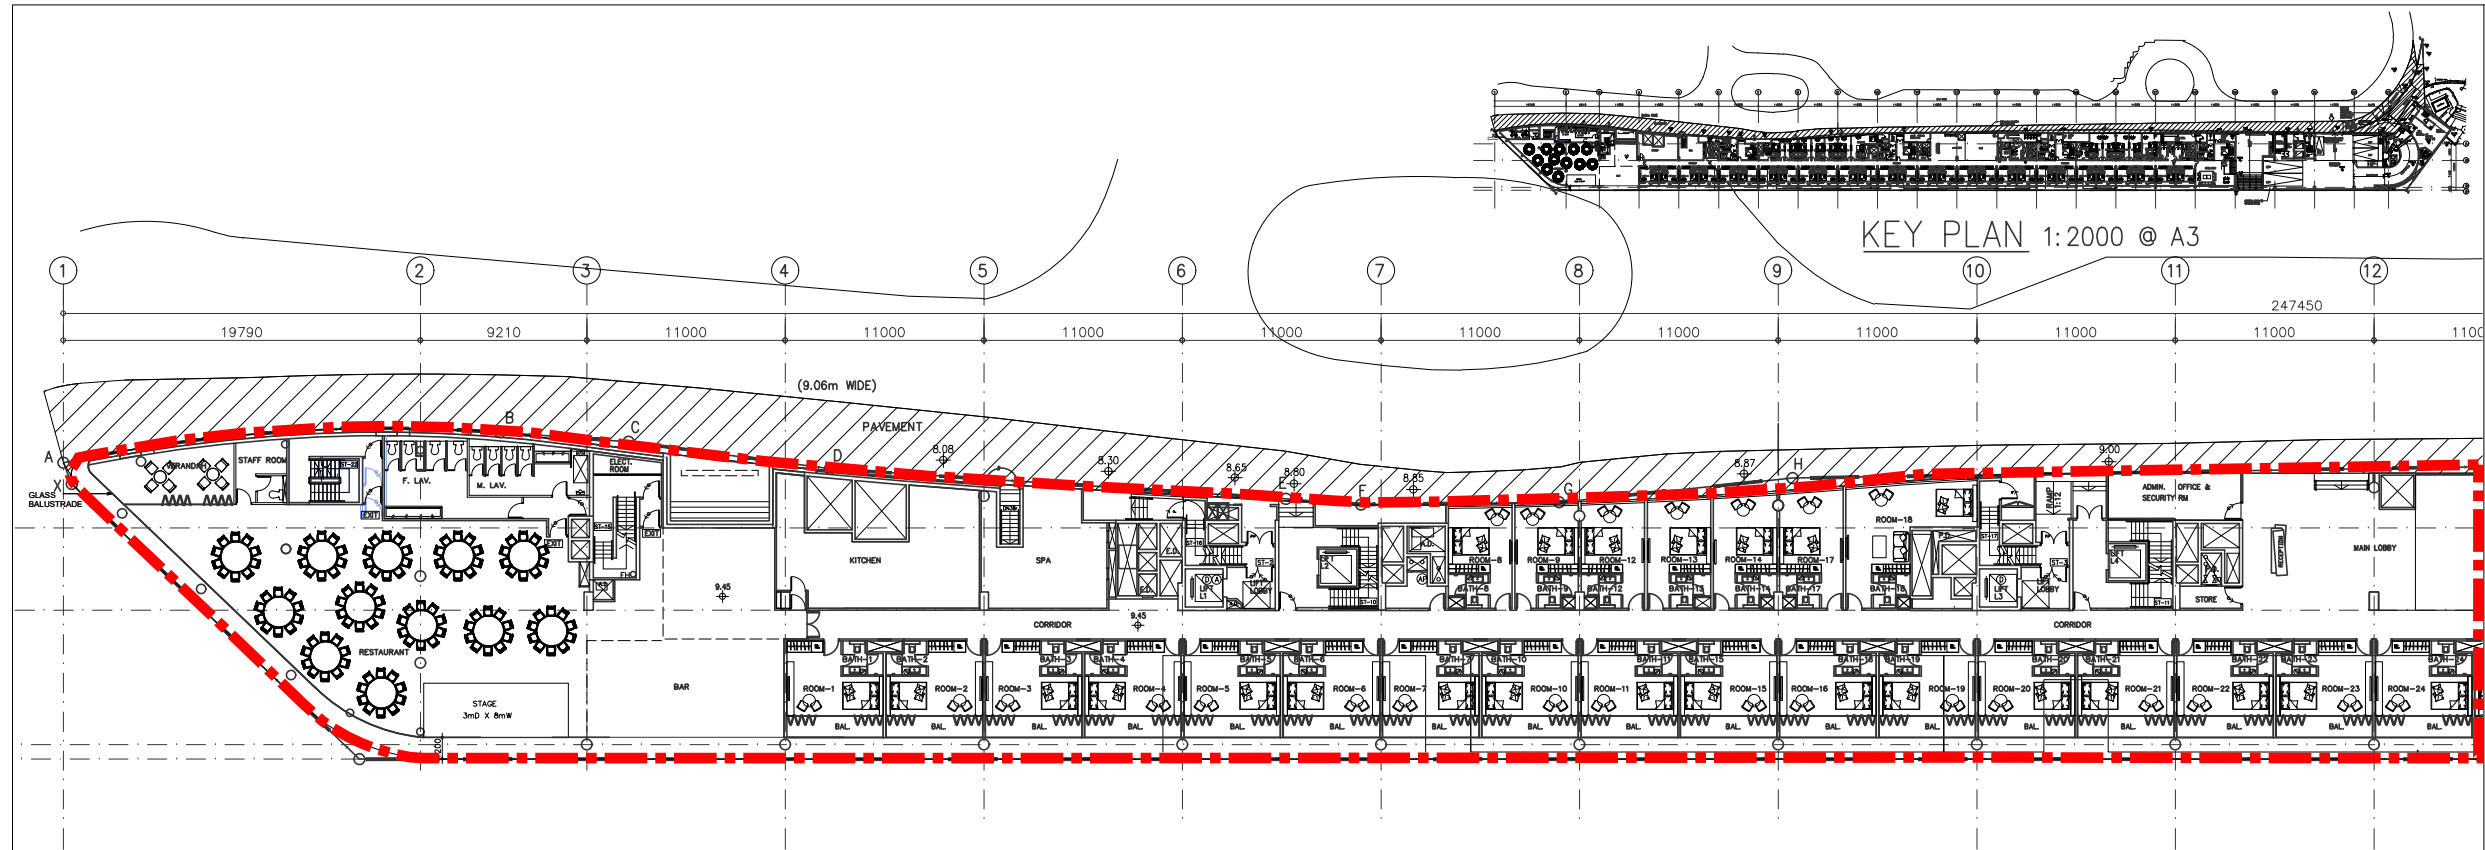


NOTE

 : Proposed Hotel

Remark
Natural lighting and ventilation will be provided for guestrooms for habitation in accordance with Building (Planning) Regulations 30. The openable window (not opened under normal circumstances, except for emergency and maintenance purpose) will be further reviewed in the detailed design stage and subject to approval of the Building Authority.

REVERSION	
DATE	PARTICULARS

EMPLOYER

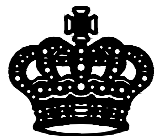


英皇集團
EMPEROR GROUP

SITE
THE PULSE
NO. 28 BEACH ROAD,
REPULSE BAY,
R.B.L. 368 R.P. HONG KONG


PROJECT
PROPOSED HOTEL SCHEME
(96 RM.)

TITLE
UPPER GROUND FLOOR PLAN
PLAN (L2)

DRAWING NO.	DATE
	20 AUG 25

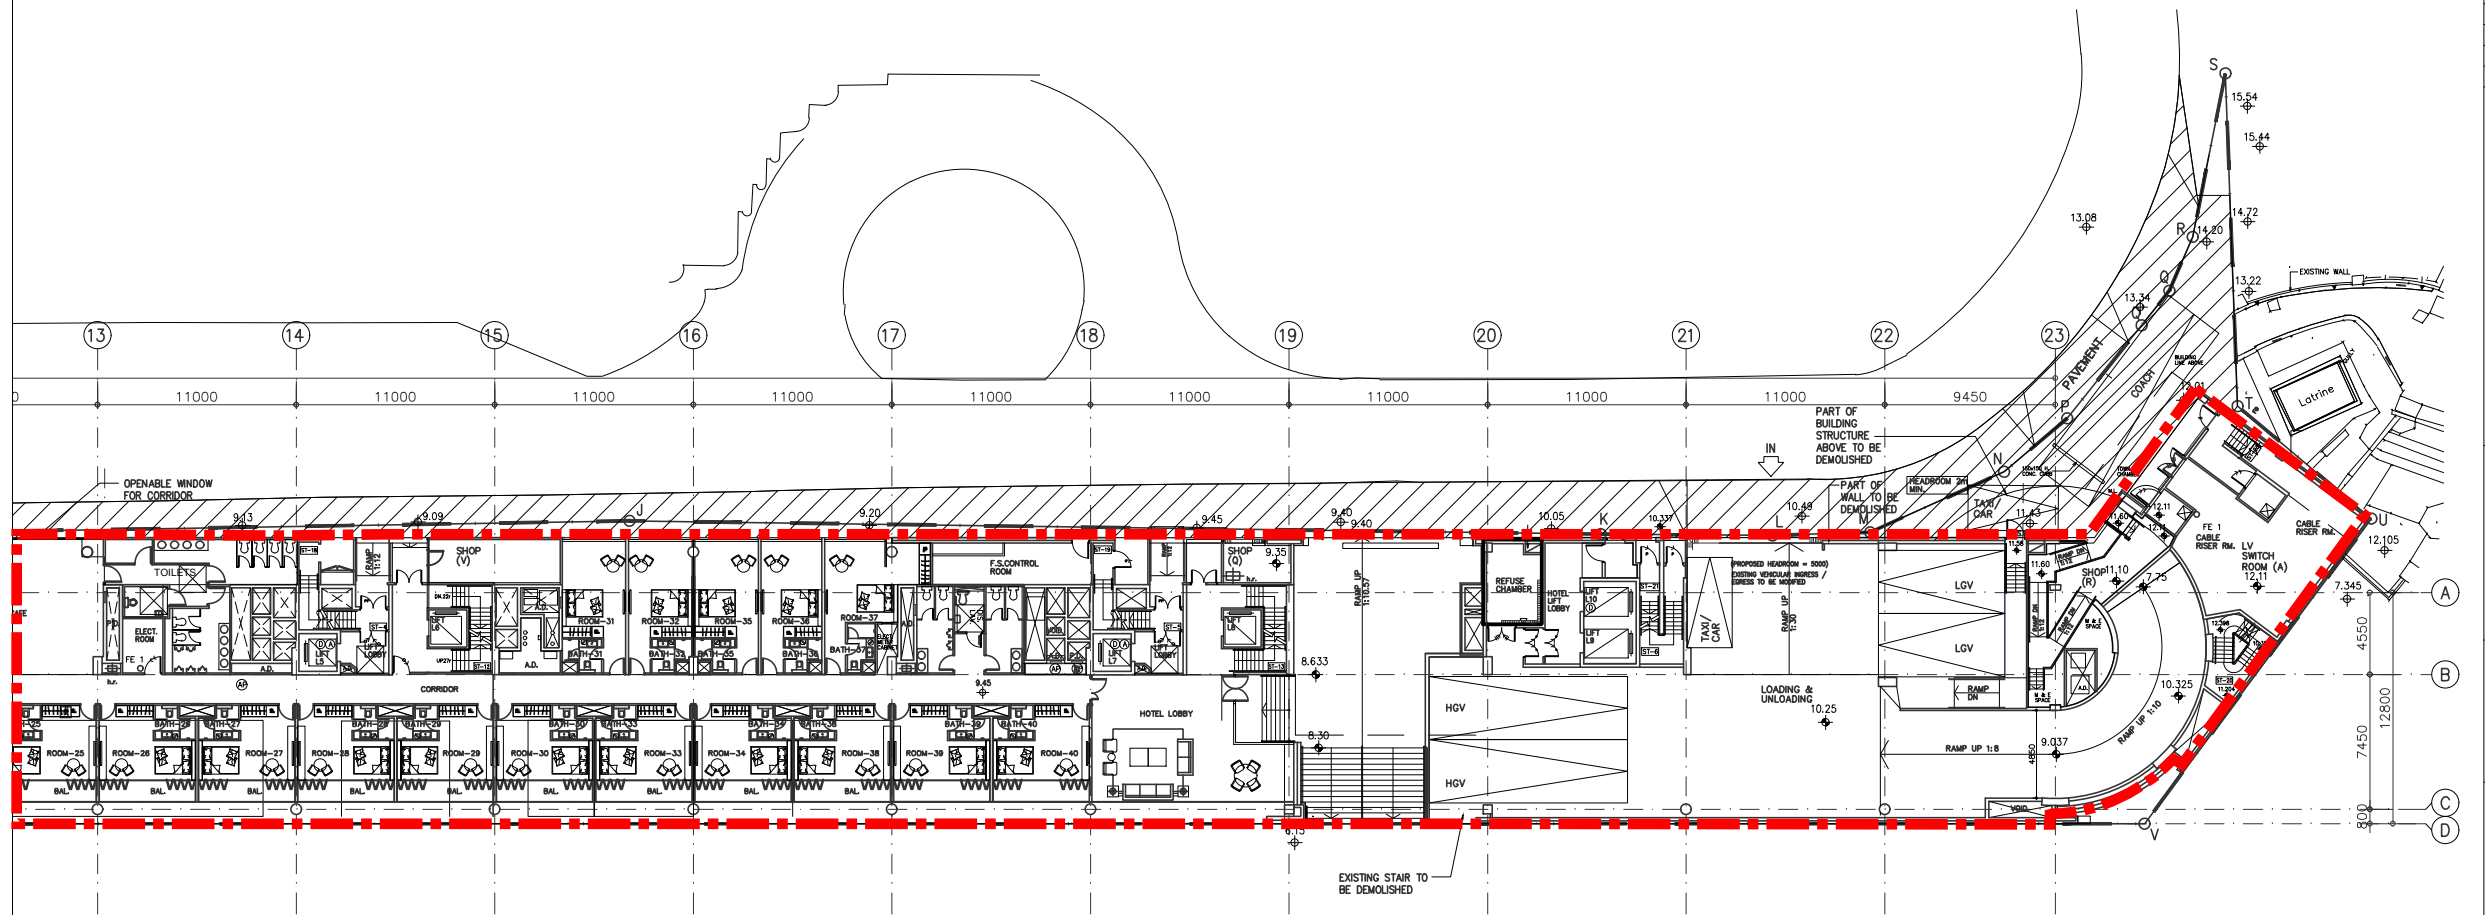

UPPER GROUND FLOOR PLAN (BEACH ROAD LEVEL) (L2) (RIGHT)
1: 400 @ A3

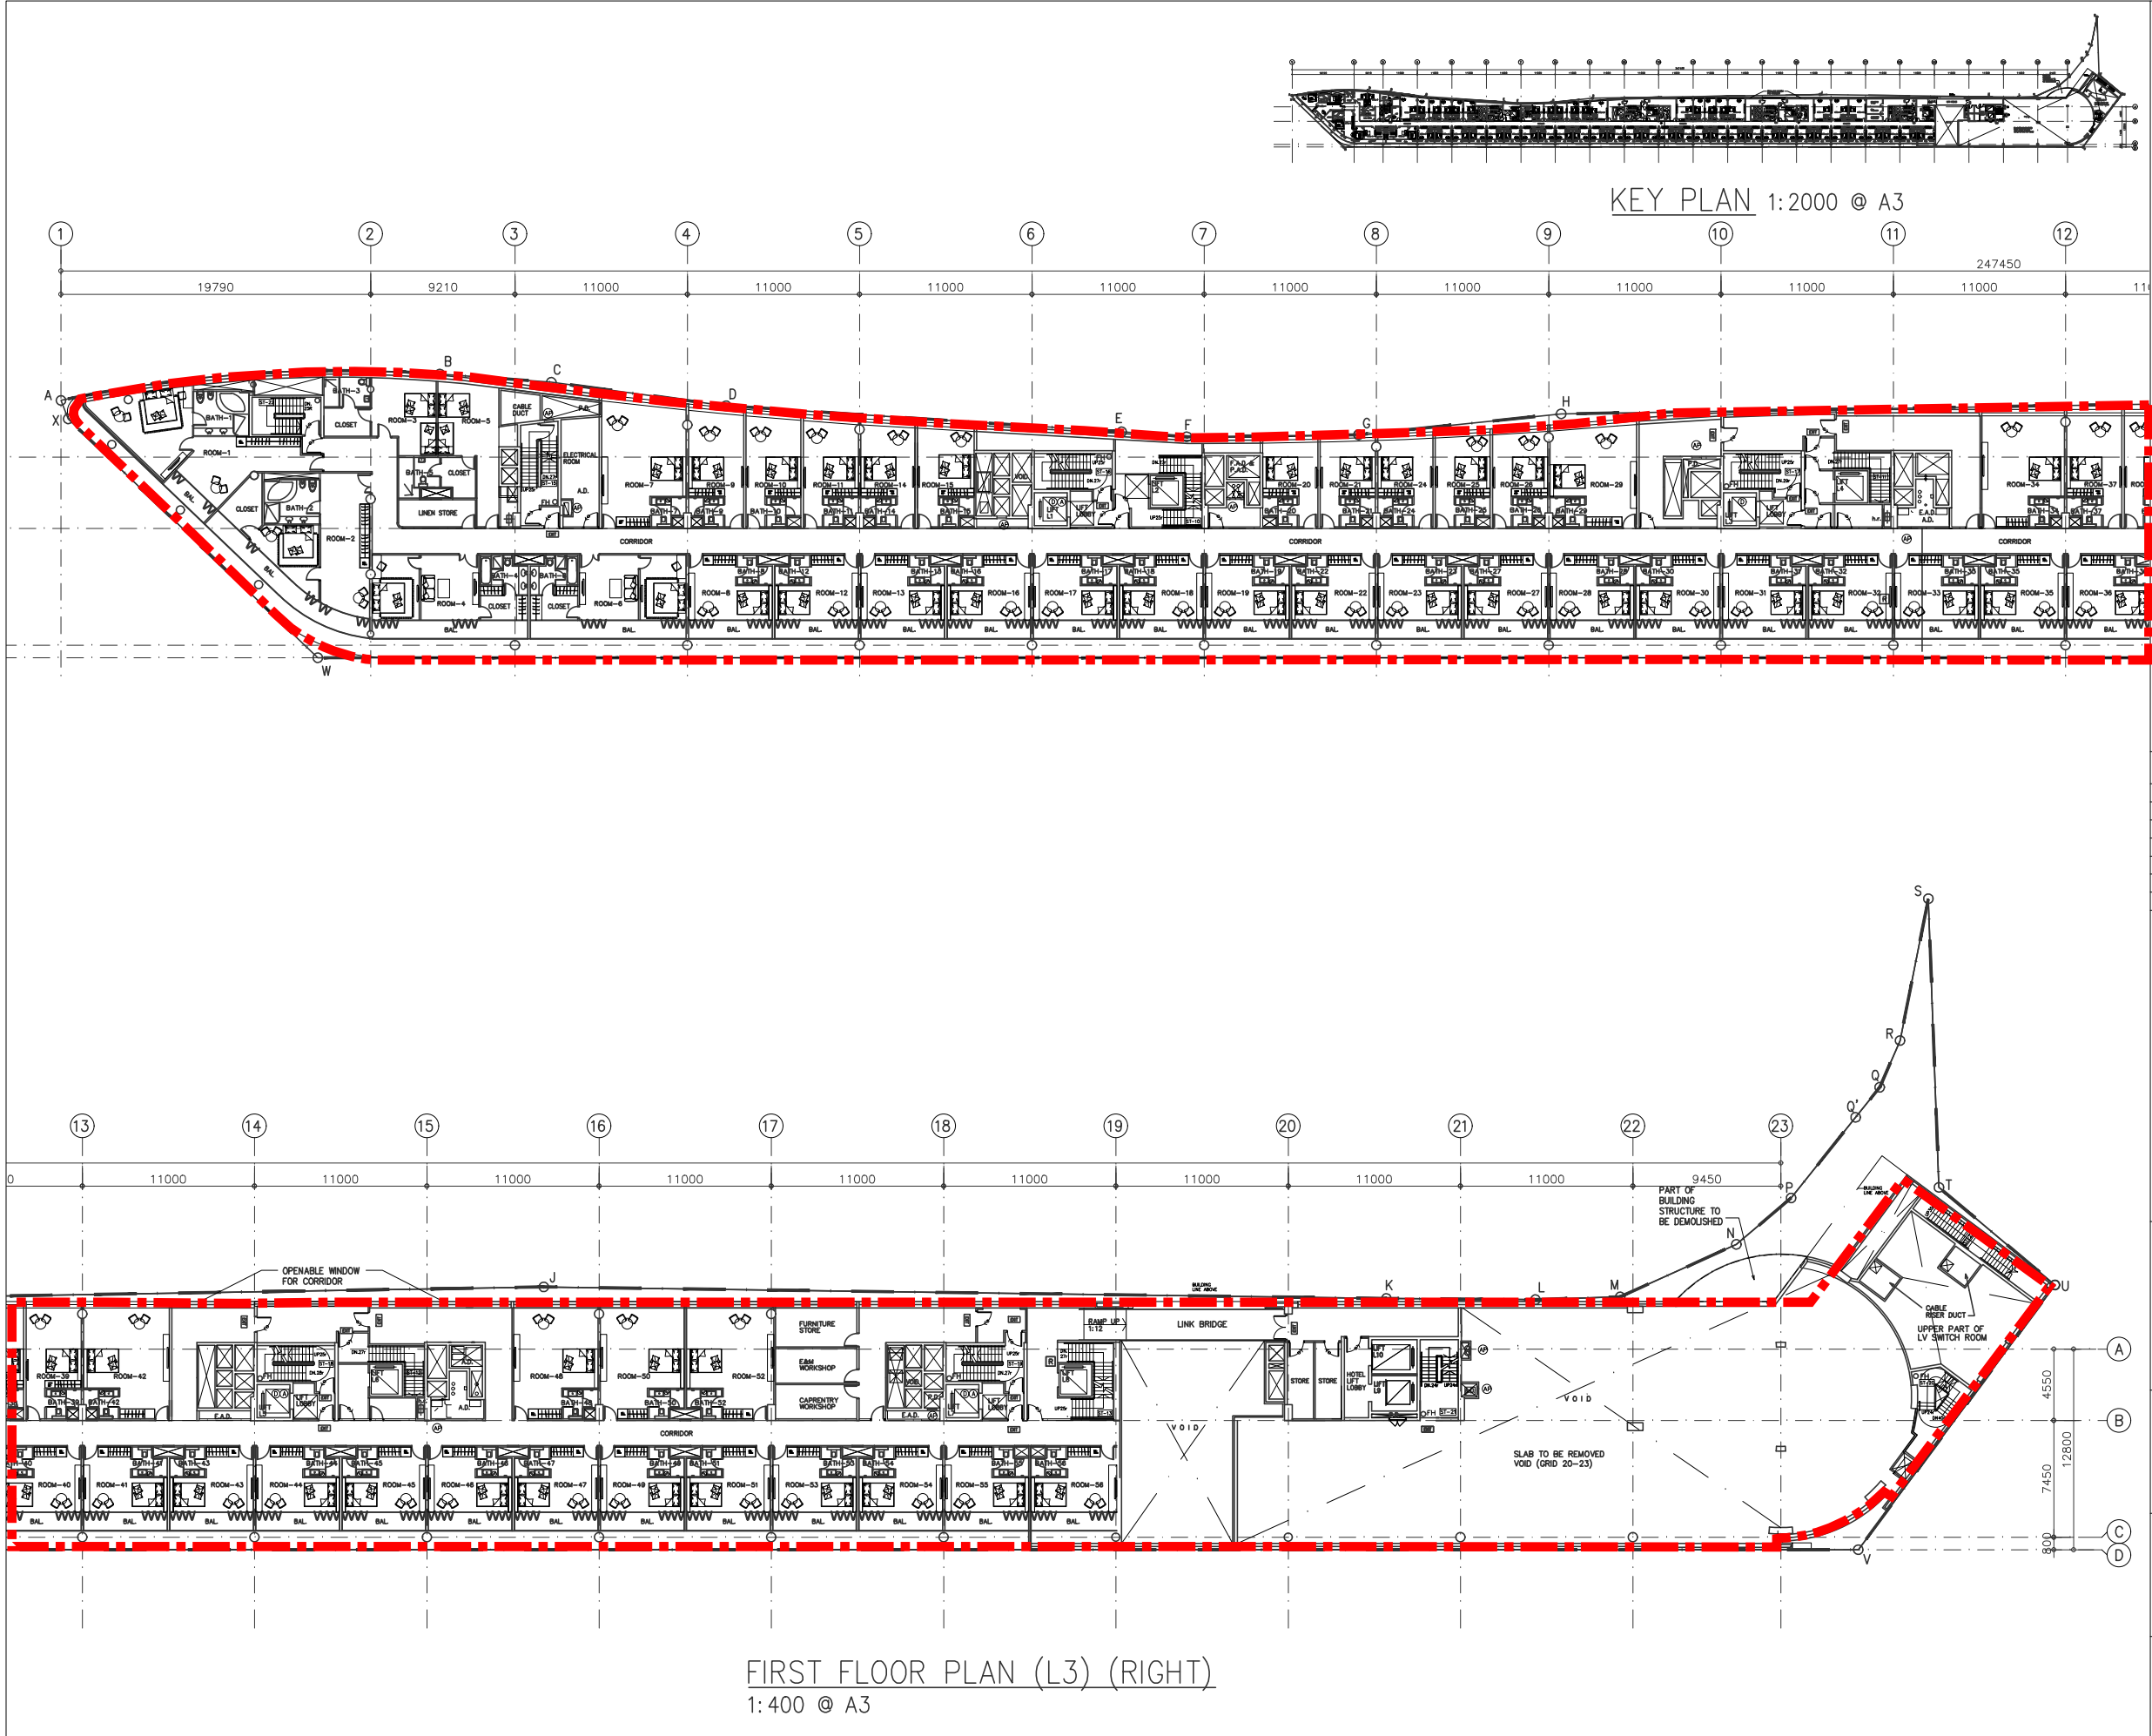

NOTE

 : Proposed Hotel

Remark

Natural lighting and ventilation will be provided for guestrooms for habitation in accordance with Building (Planning) Regulations 30. The openable window (not opened under normal circumstances, except for emergency and maintenance purpose) will be further reviewed in the detailed design stage and subject to approval of the Building Authority.

REVERSION

	DATE	PARTICULARS

EMPLOYER



英皇集團
EMPEROR GROUP

SITE

THE PULSE
NO. 28 BEACH ROAD,
REPULSE BAY,
R.B.L. 368 R.P. HONG KONG

PROJECT

PROPOSED HOTEL SCHEME
(96 RM.)

TITLE

FIRST FLOOR PLAN (L3)

DRAWING NO.	DATE
	07 AUG 25