



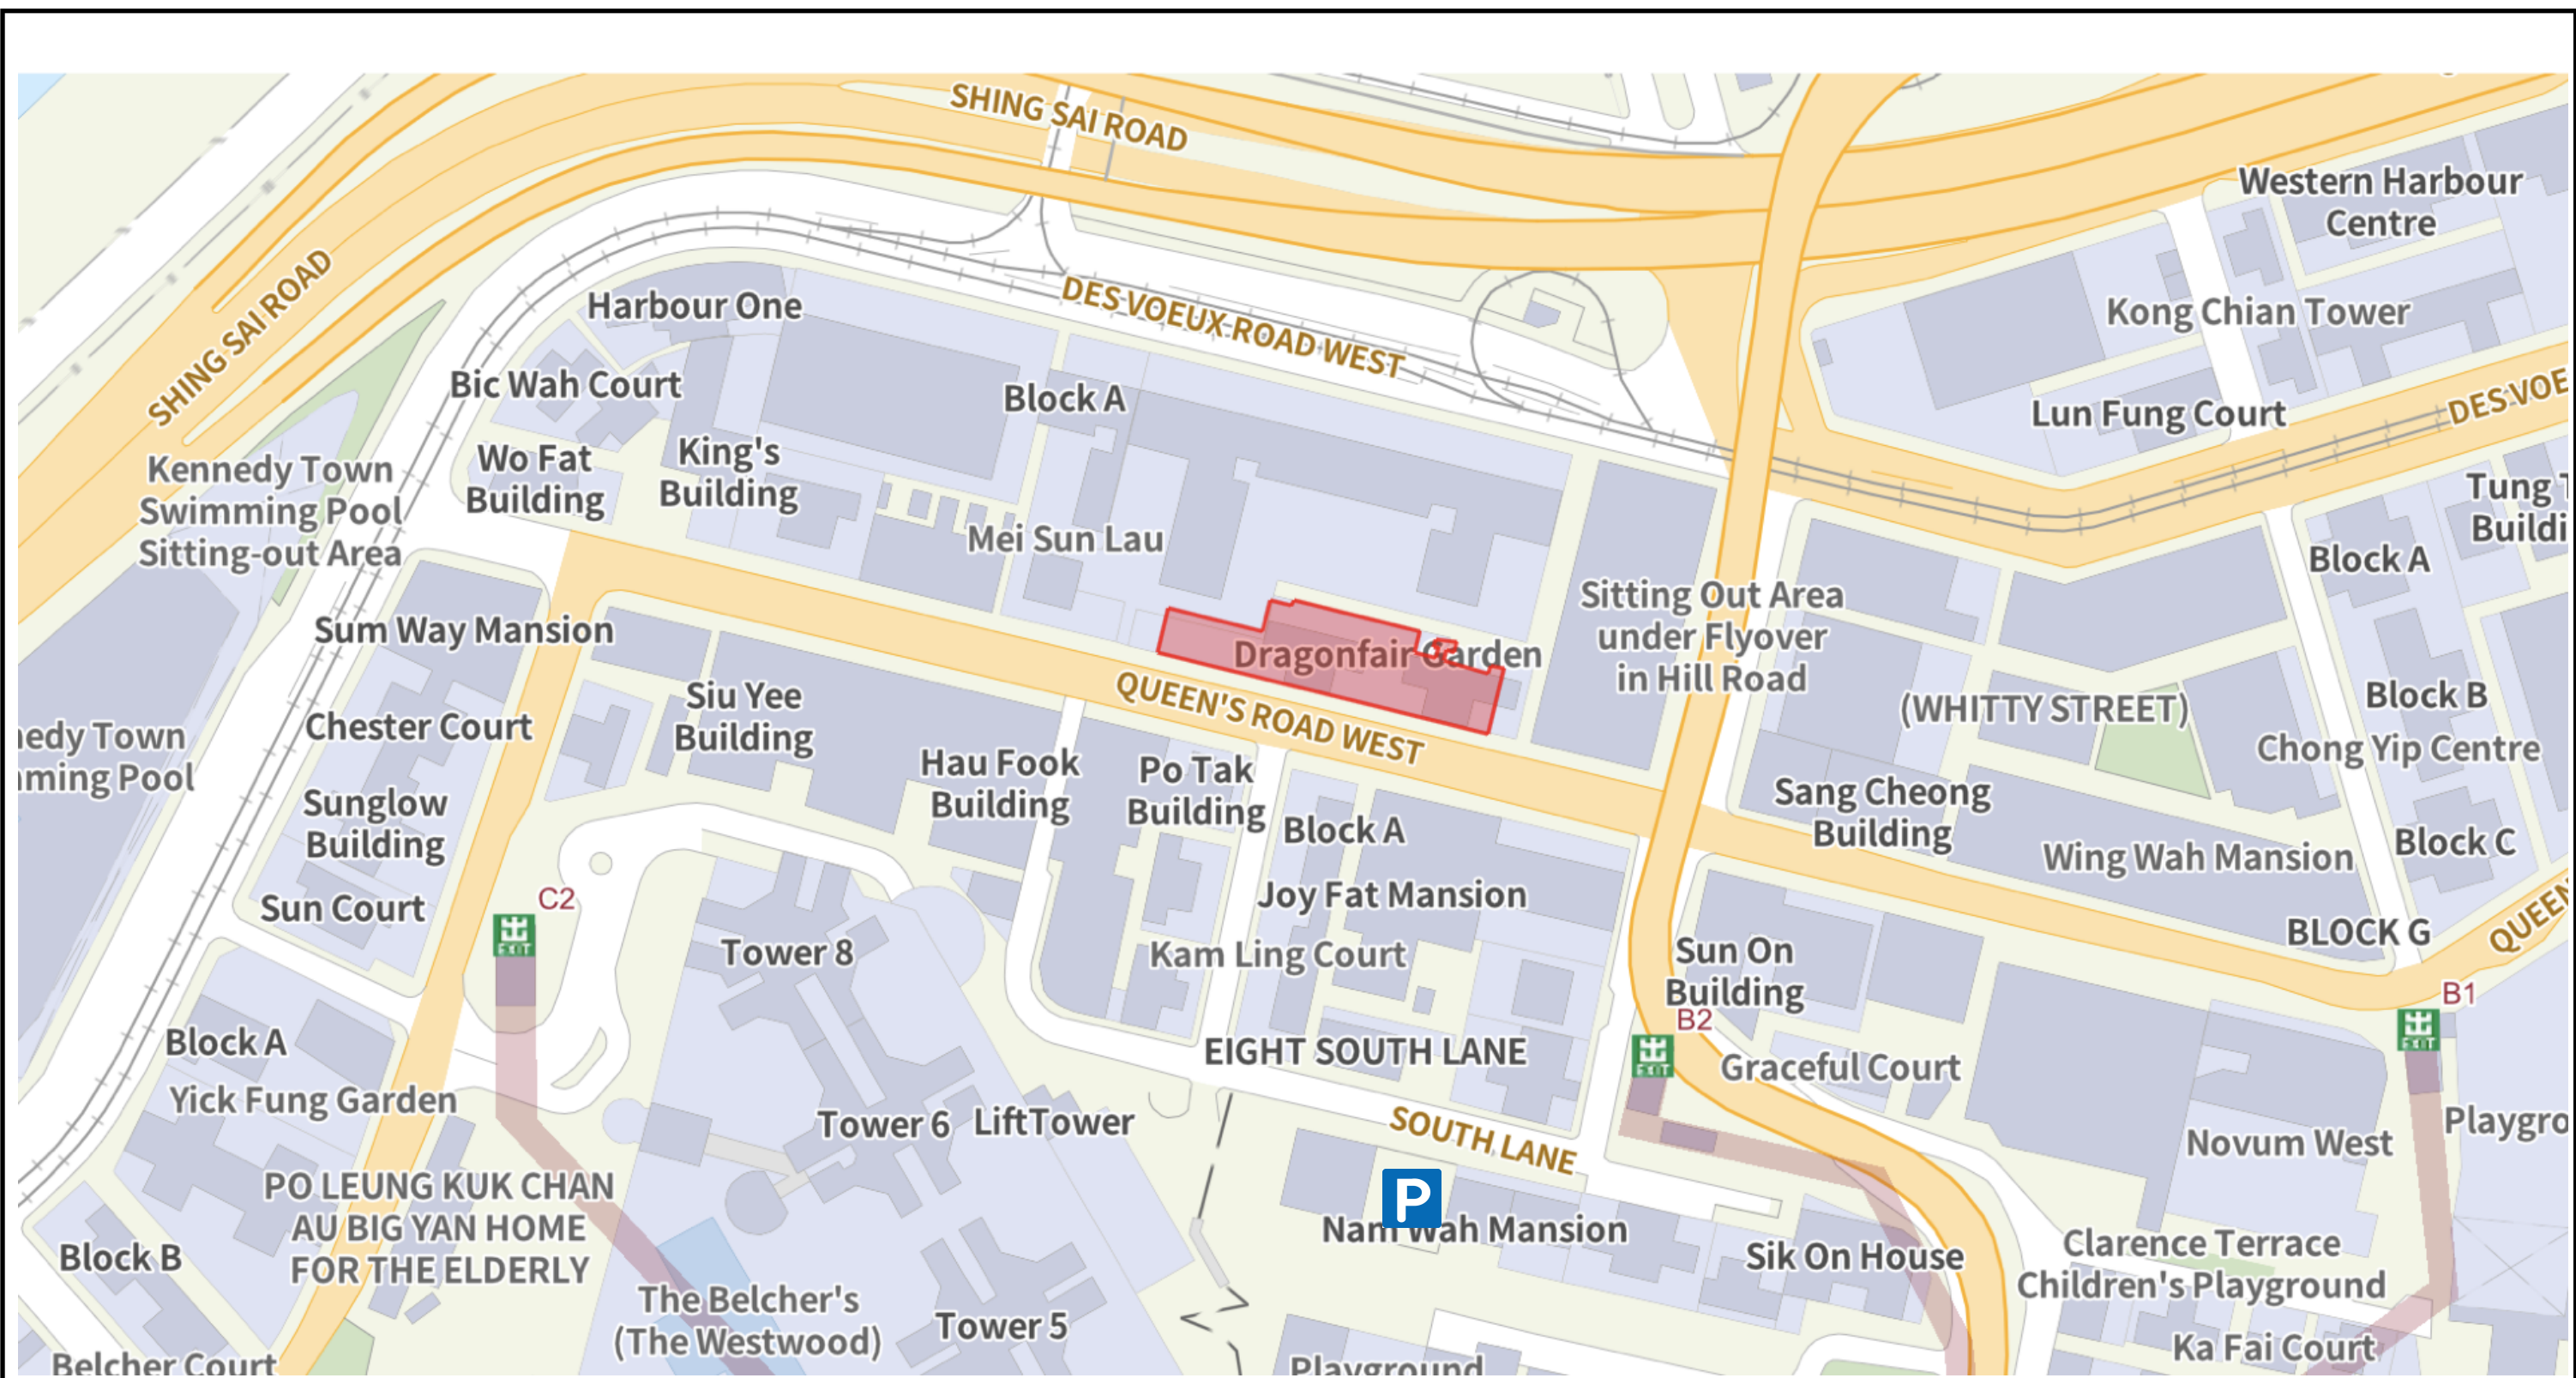


Legend				
		Application Site		
		South Lane Outdoor Carpark		
Figure No.	Figure Title	Date	Scale	Prepared by
FIGURE 1	Location Plan	December 2025	N.T.S	 DeSPACE (International) Limited

- APPLICATION BOUNDARY
- RESIDENTIAL BOUNDARY
- ◆ ENTRANCE ACCESS TO SUBJECT PREMISES
- ◆ ENTRANCE ACCESS TO RESIDENTIAL BLOCK

FIGURE NO.
FIGURE 2

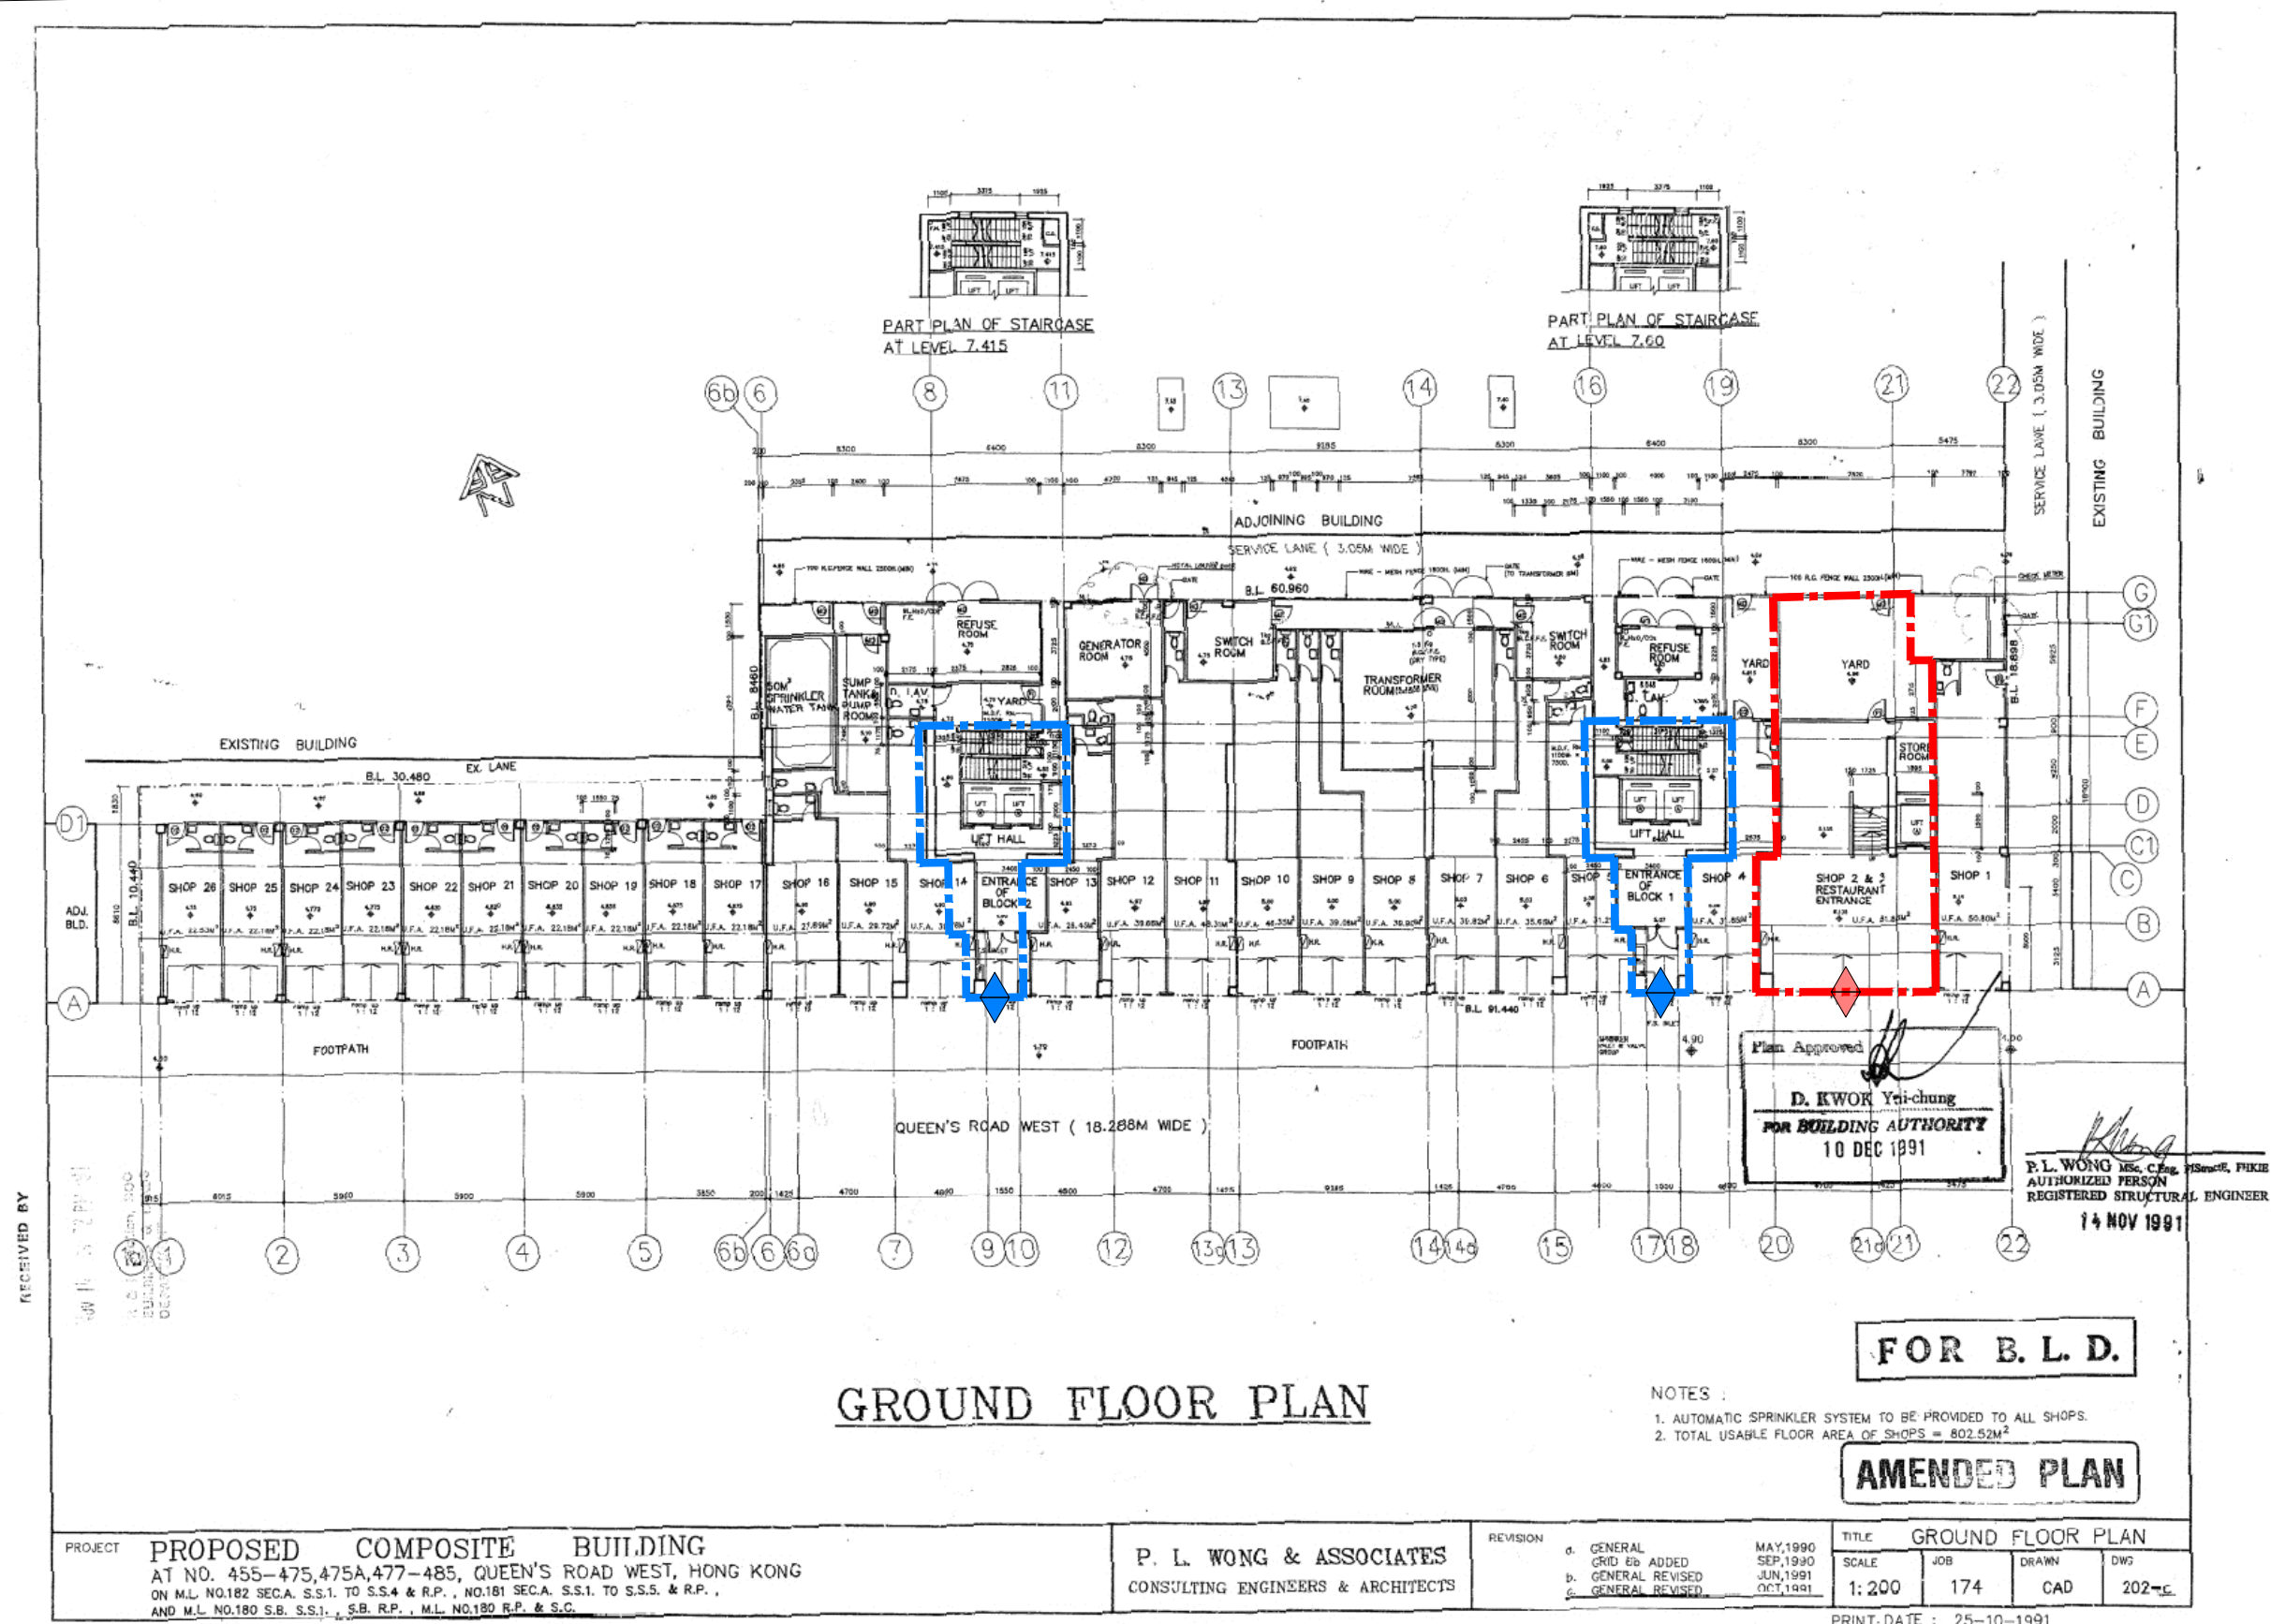

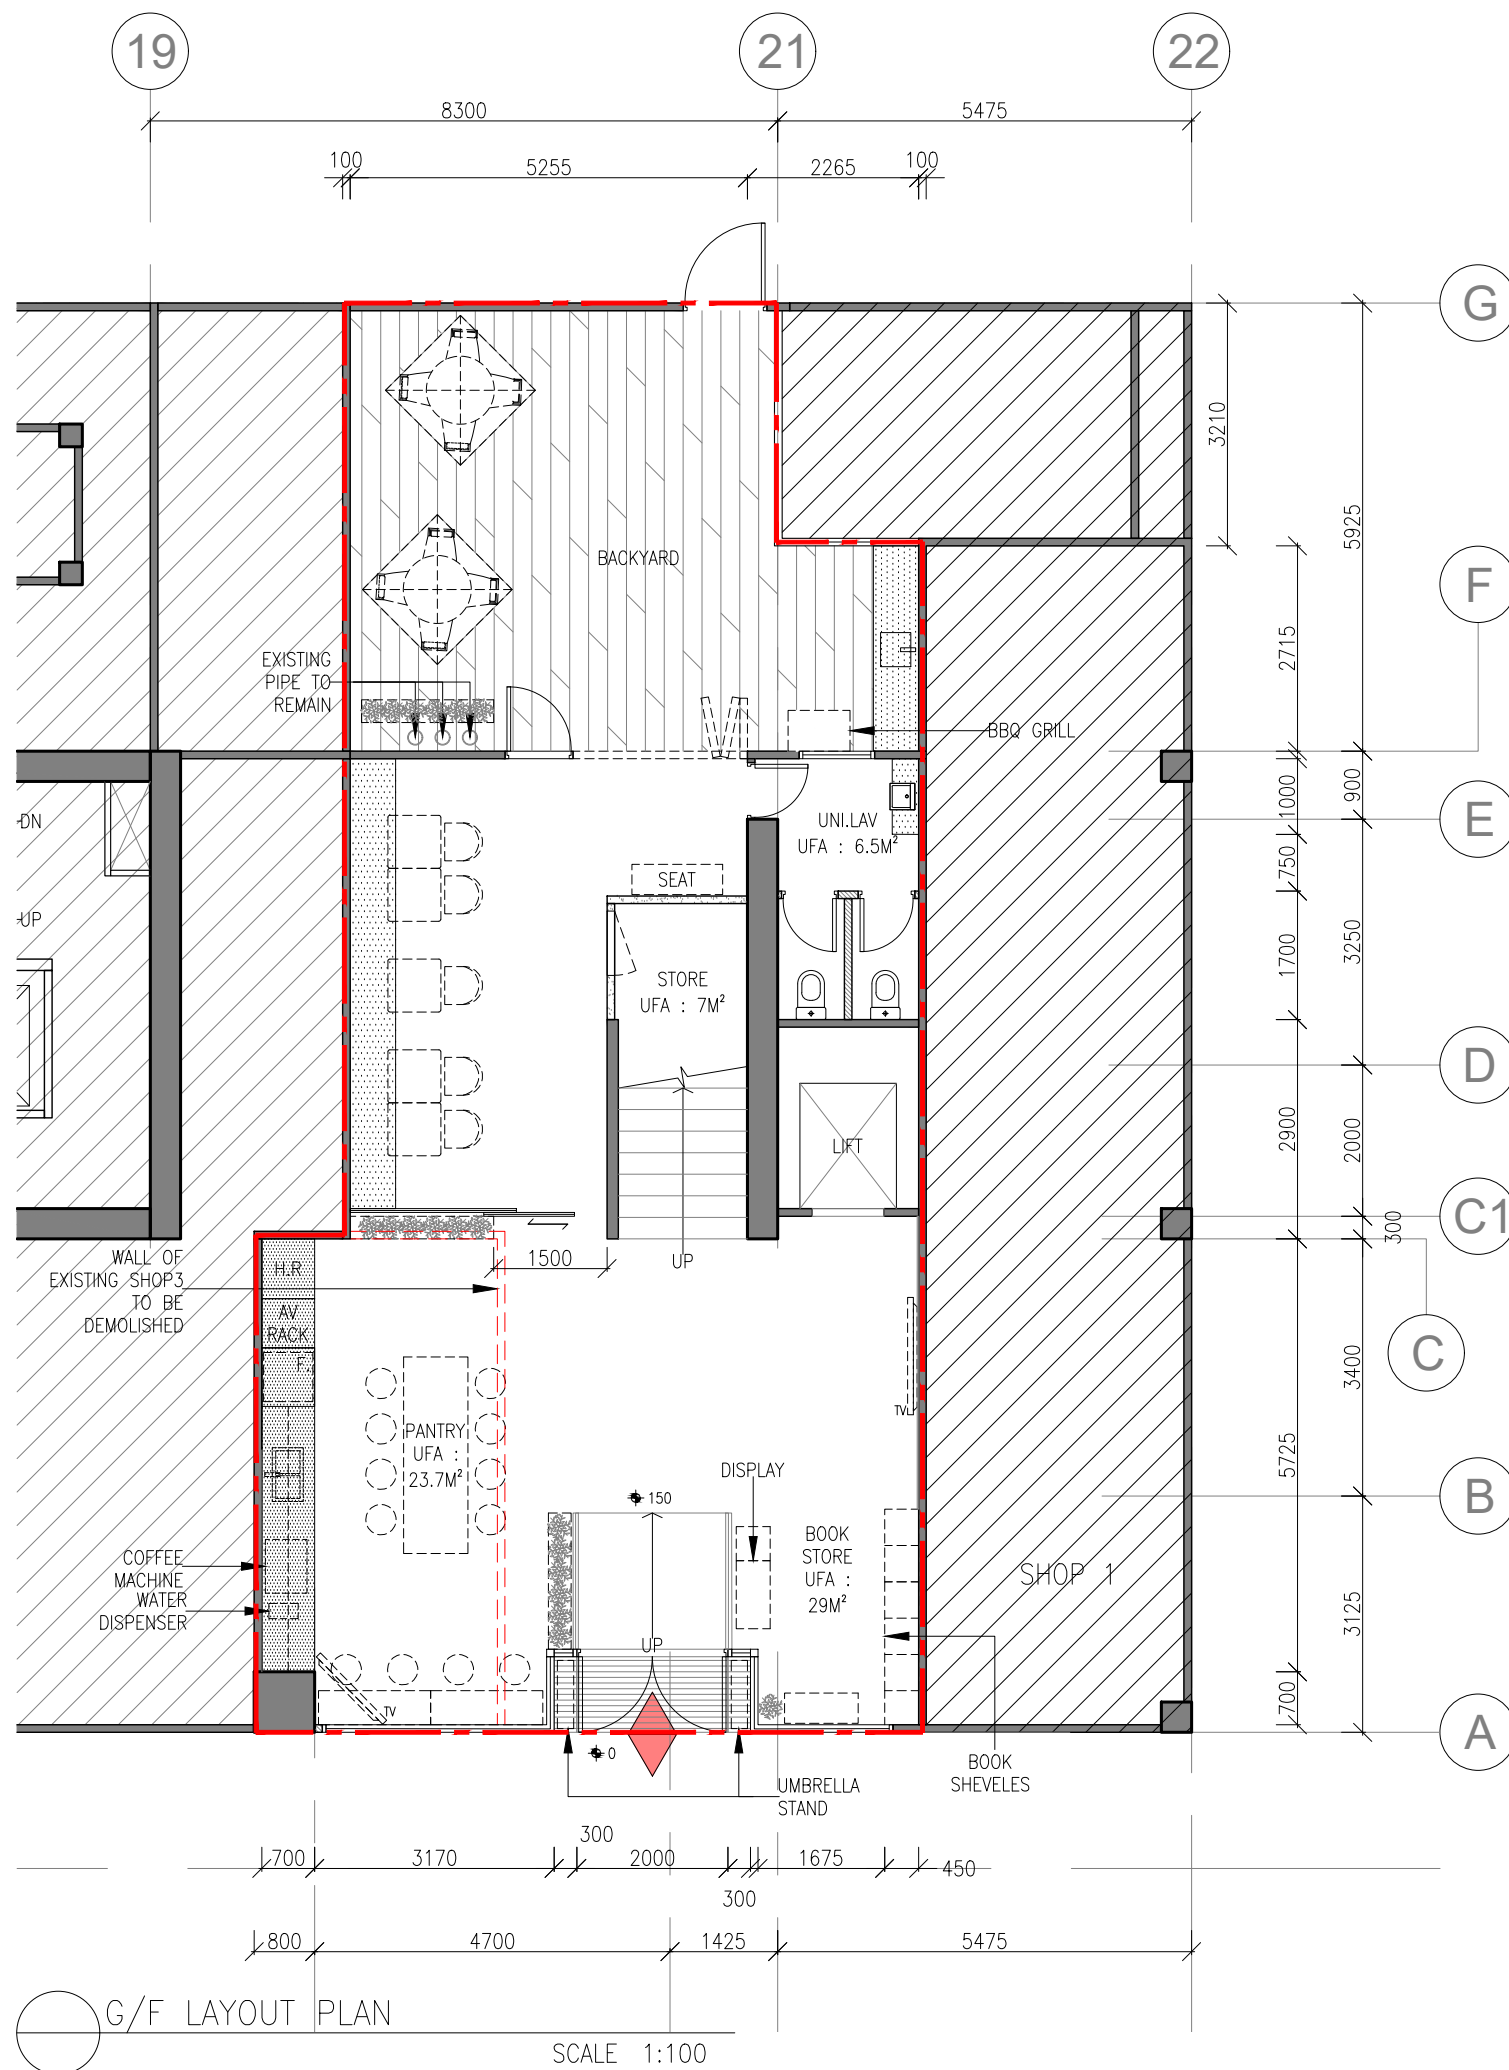

--- APPLICATION BOUNDARY

◆ ENTRANCE ACCESS TO SUBJECT PREMISES

GFA : 106.5M²

NFA : 93.2M²

[] LOOSE FURNITURE

[] BUILD-IN FURNITURE

[] EXISTING WALL TO BE DEMOLISH

[] PARAPET WALL

[] NEW GYPSUM BOARD WALL

[] NEW BLOCK WALL

THEO TEXTURE total design & build
unit 1205 12/f blk a sea view estate 2 watson rd north
p 2520 0720 f 2520 0760 www.theotx.com

REV.	DESCRIPTION	DAT

GENERAL NOTES

All dimensions and site conditions should be checked prior to commencement of any work. Refer to dimensions only. Do not scale this drawing. This drawing should be read in conjunction with all drawings and materials.

Copyright of the design and information shown in this drawing belongs to THEO TEXTURE. Any reproduction or use of the design is illegal without prior written consent by THEO TEXTURE.

PROJECT TITLE

MANDARIN BIBLE CHURCH

DRAWING TITLE

G/F FLOOR PLAN

FIGURE NO.

FIGURE 3

SCALE	DRAWN BY	PROJECT NO.
1:100	EH	TT2551
DATE	CHECKED BY	DWG NO.
01.12.2025	BW	PL01D

