
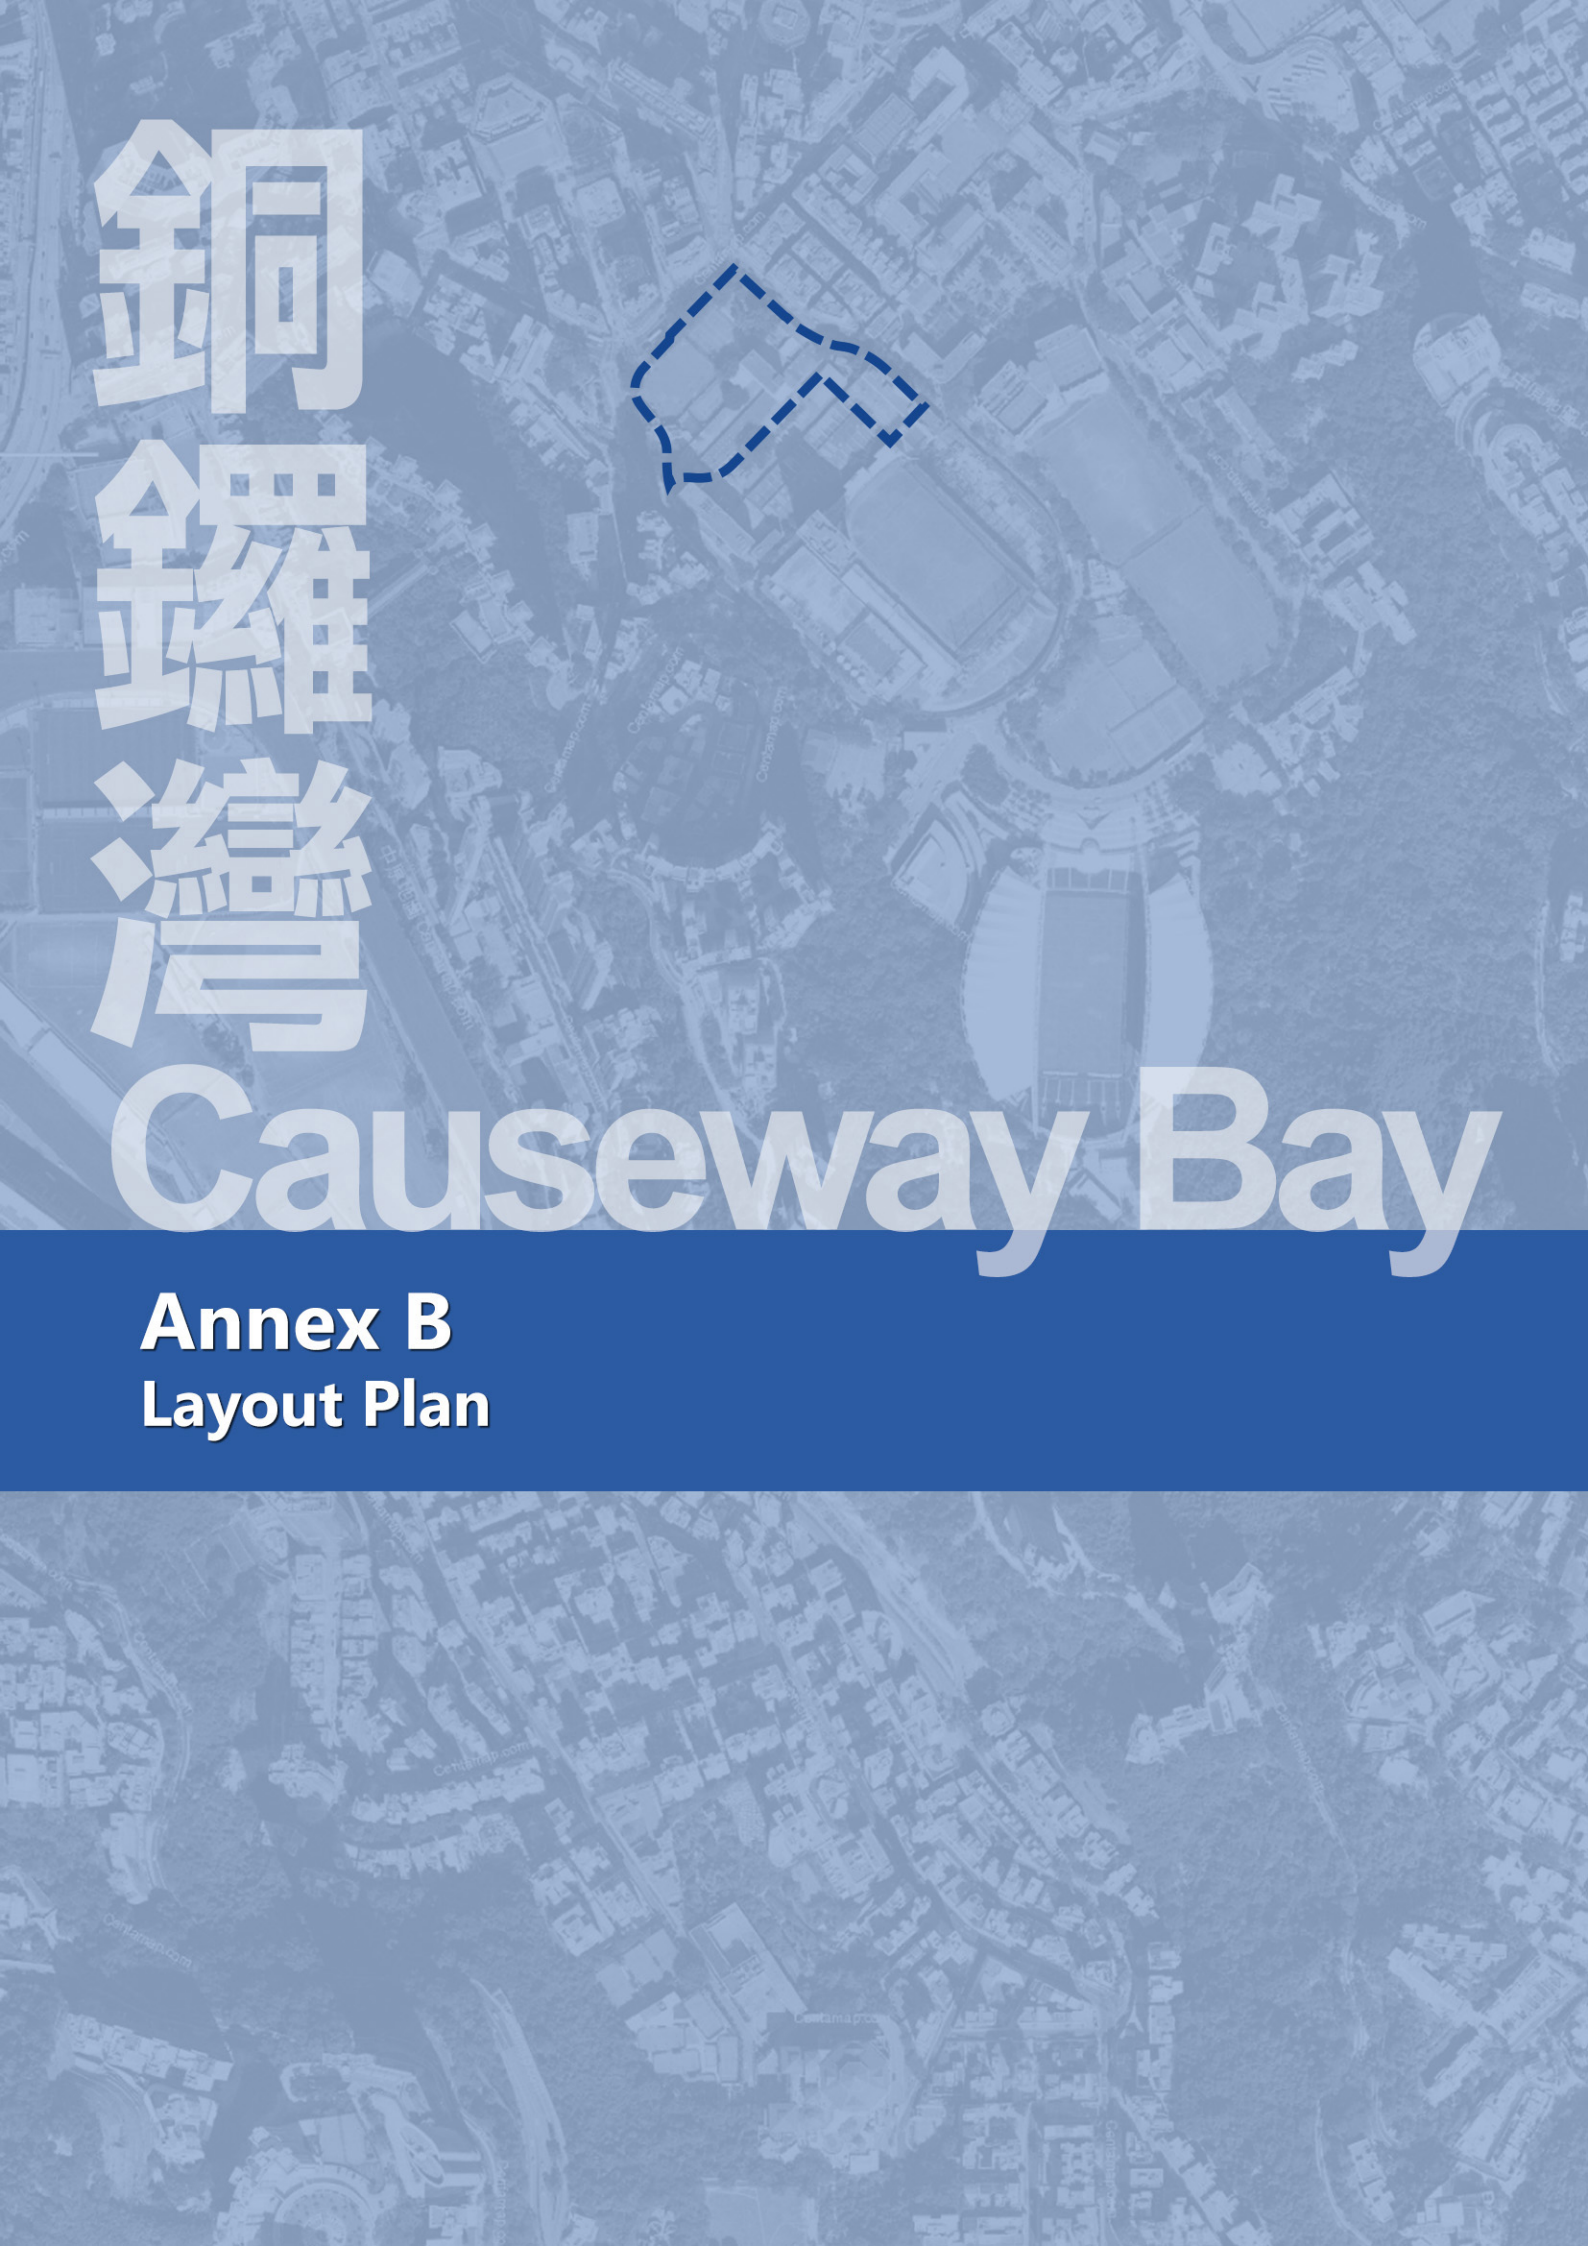


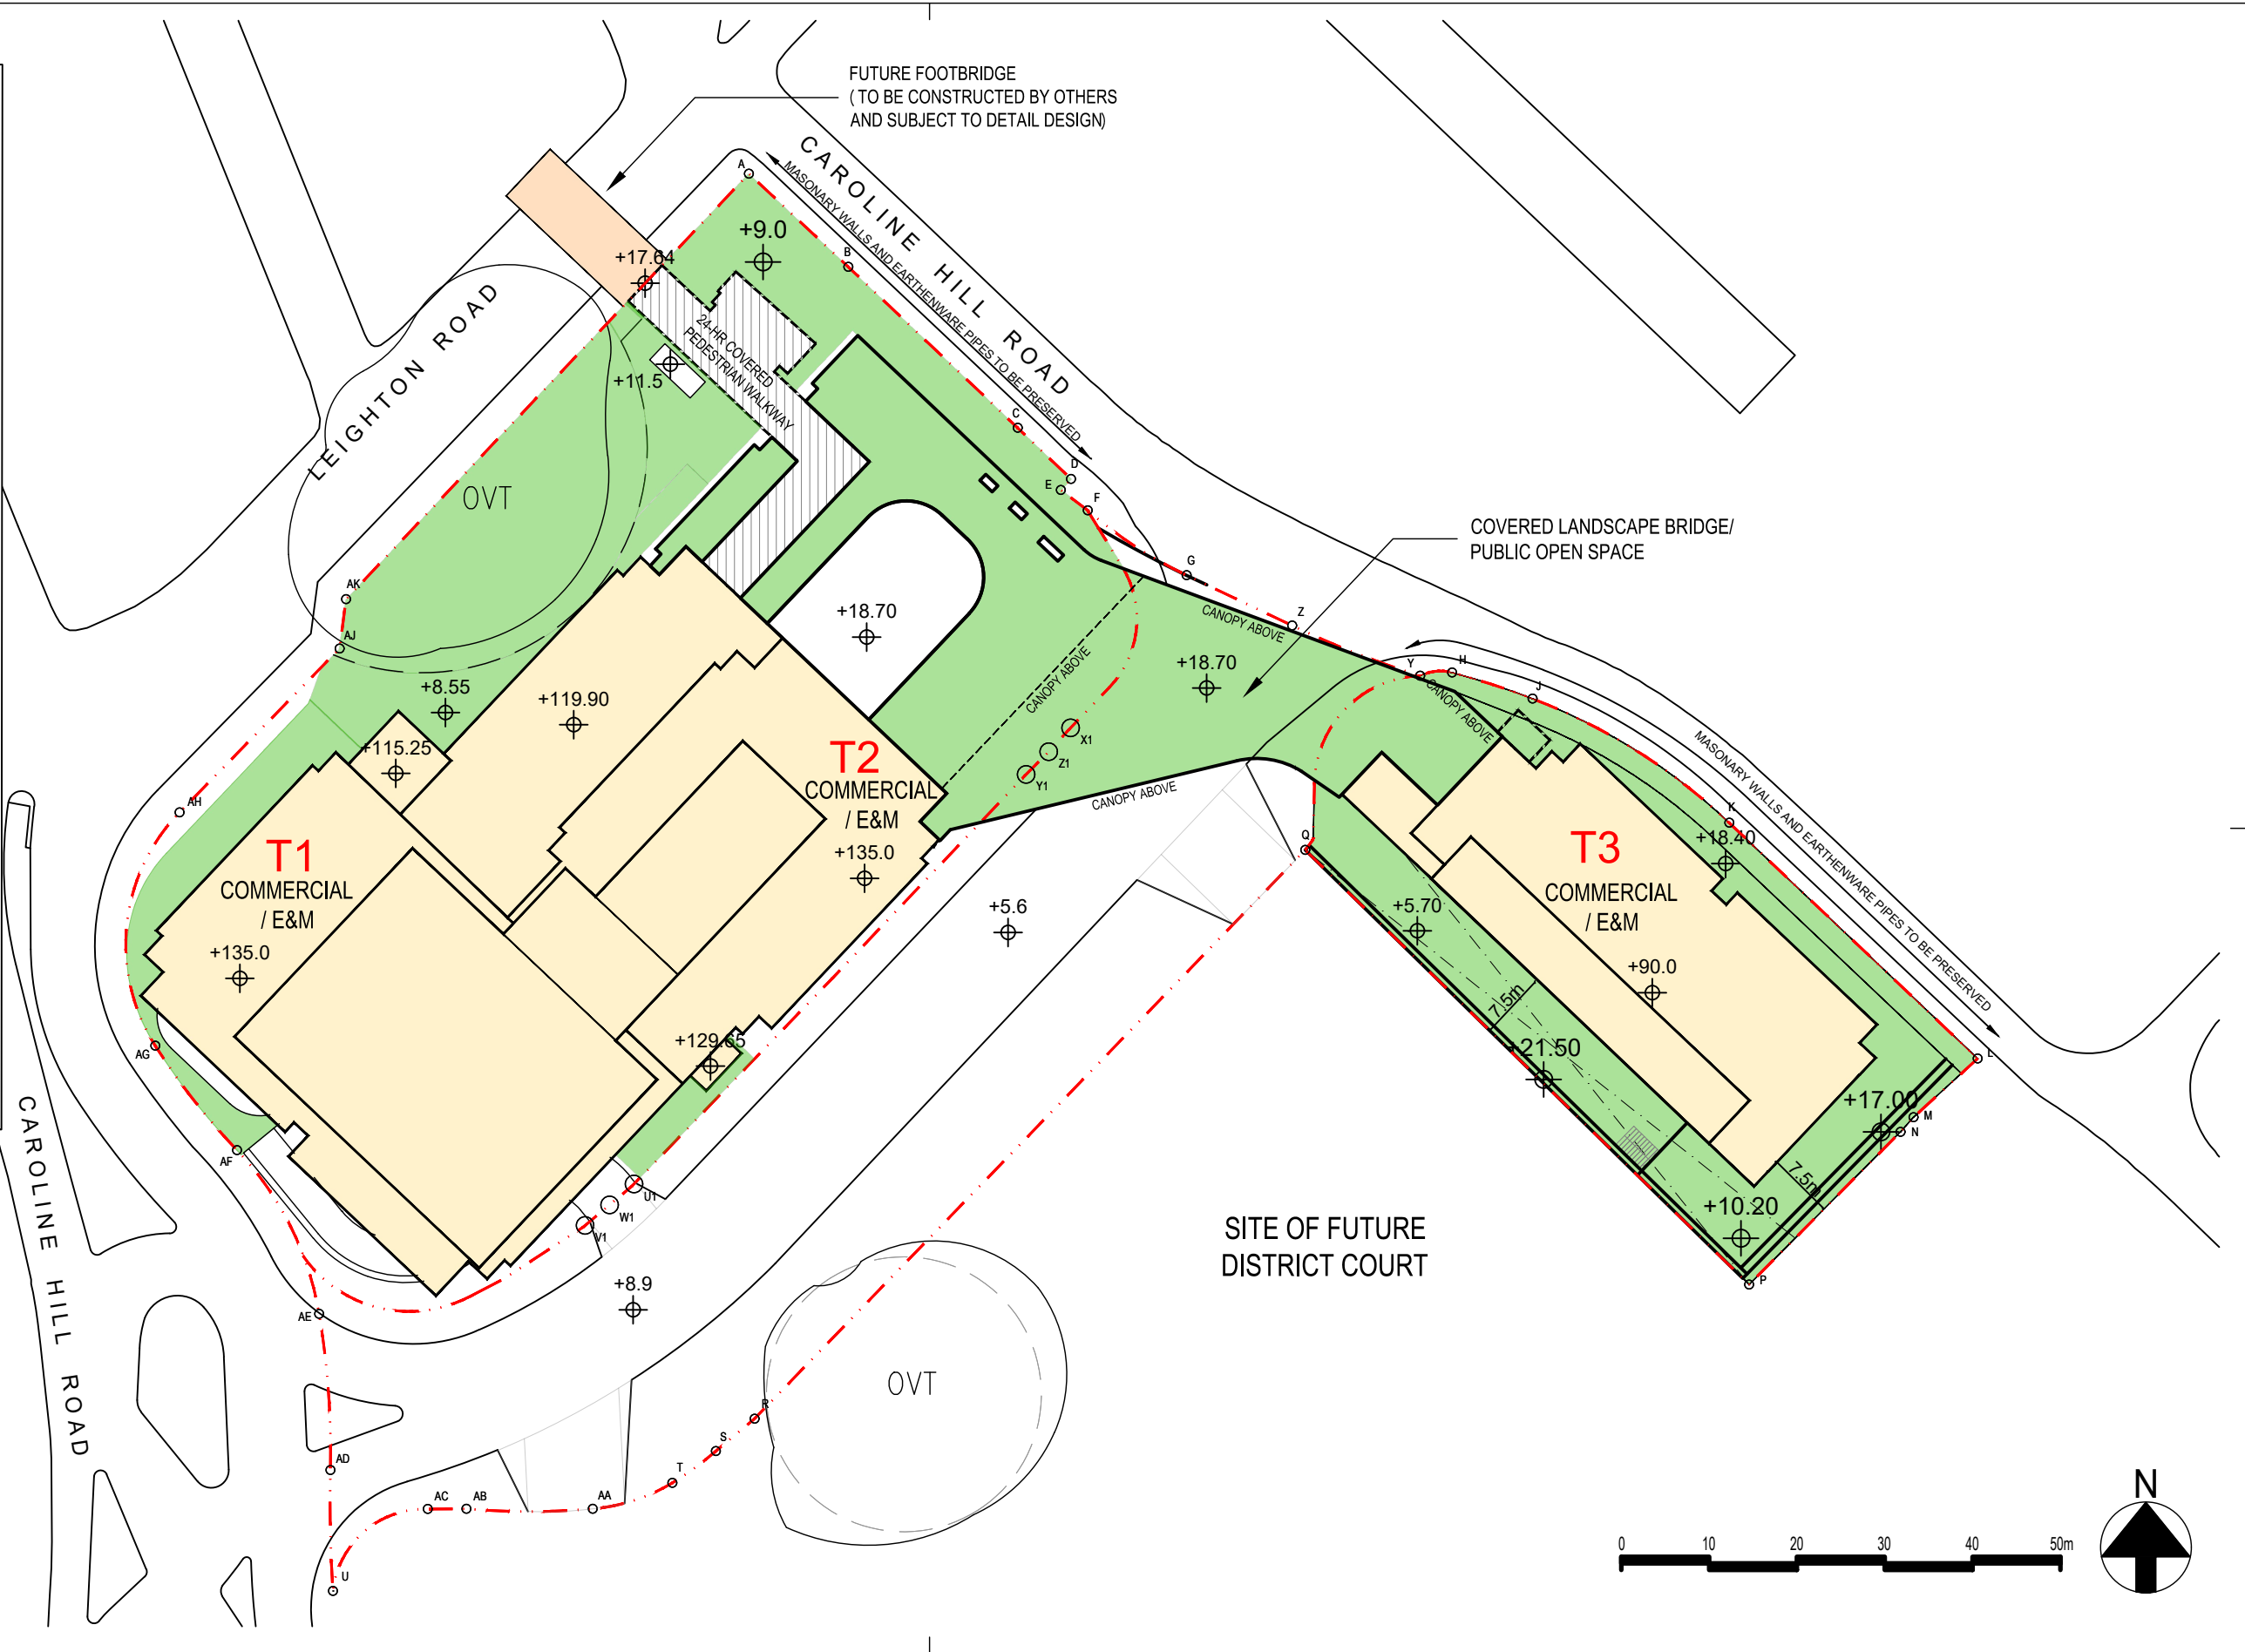

銅鑼灣

Causeway Bay

Annex B Layout Plan

| Drawing Purpose

LEGEND

APPLICATION SITE

PINK HATCHED BLUE
NO STRUCTURE ERECTED ABOVE OR
WITHIN 4M BELOW GROUND LEVEL

PUBLIC OPEN SPACE

COMMERCIAL/E&M

G.I.C. FACILITIES

FUTURE FOOTBRIDGE

LIGHT BUSES LAYBYS

CARPARK (PVP)

CARPARK (PRIVATE)

CARPARK
(G.I.C. FACILITIES)

ACCESS ROAD

LOADING & UNLOADING
CARPARK (PVP)

UNEXCAVATED


24-HR PEDESTRIAN
WALKWAY

PUBLIC OPEN SPACE
WITH 24-HR
PEDESTRIAN WALKWAY

PEDESTRIAN LINK

E&M

CIRCULATION/
E&M

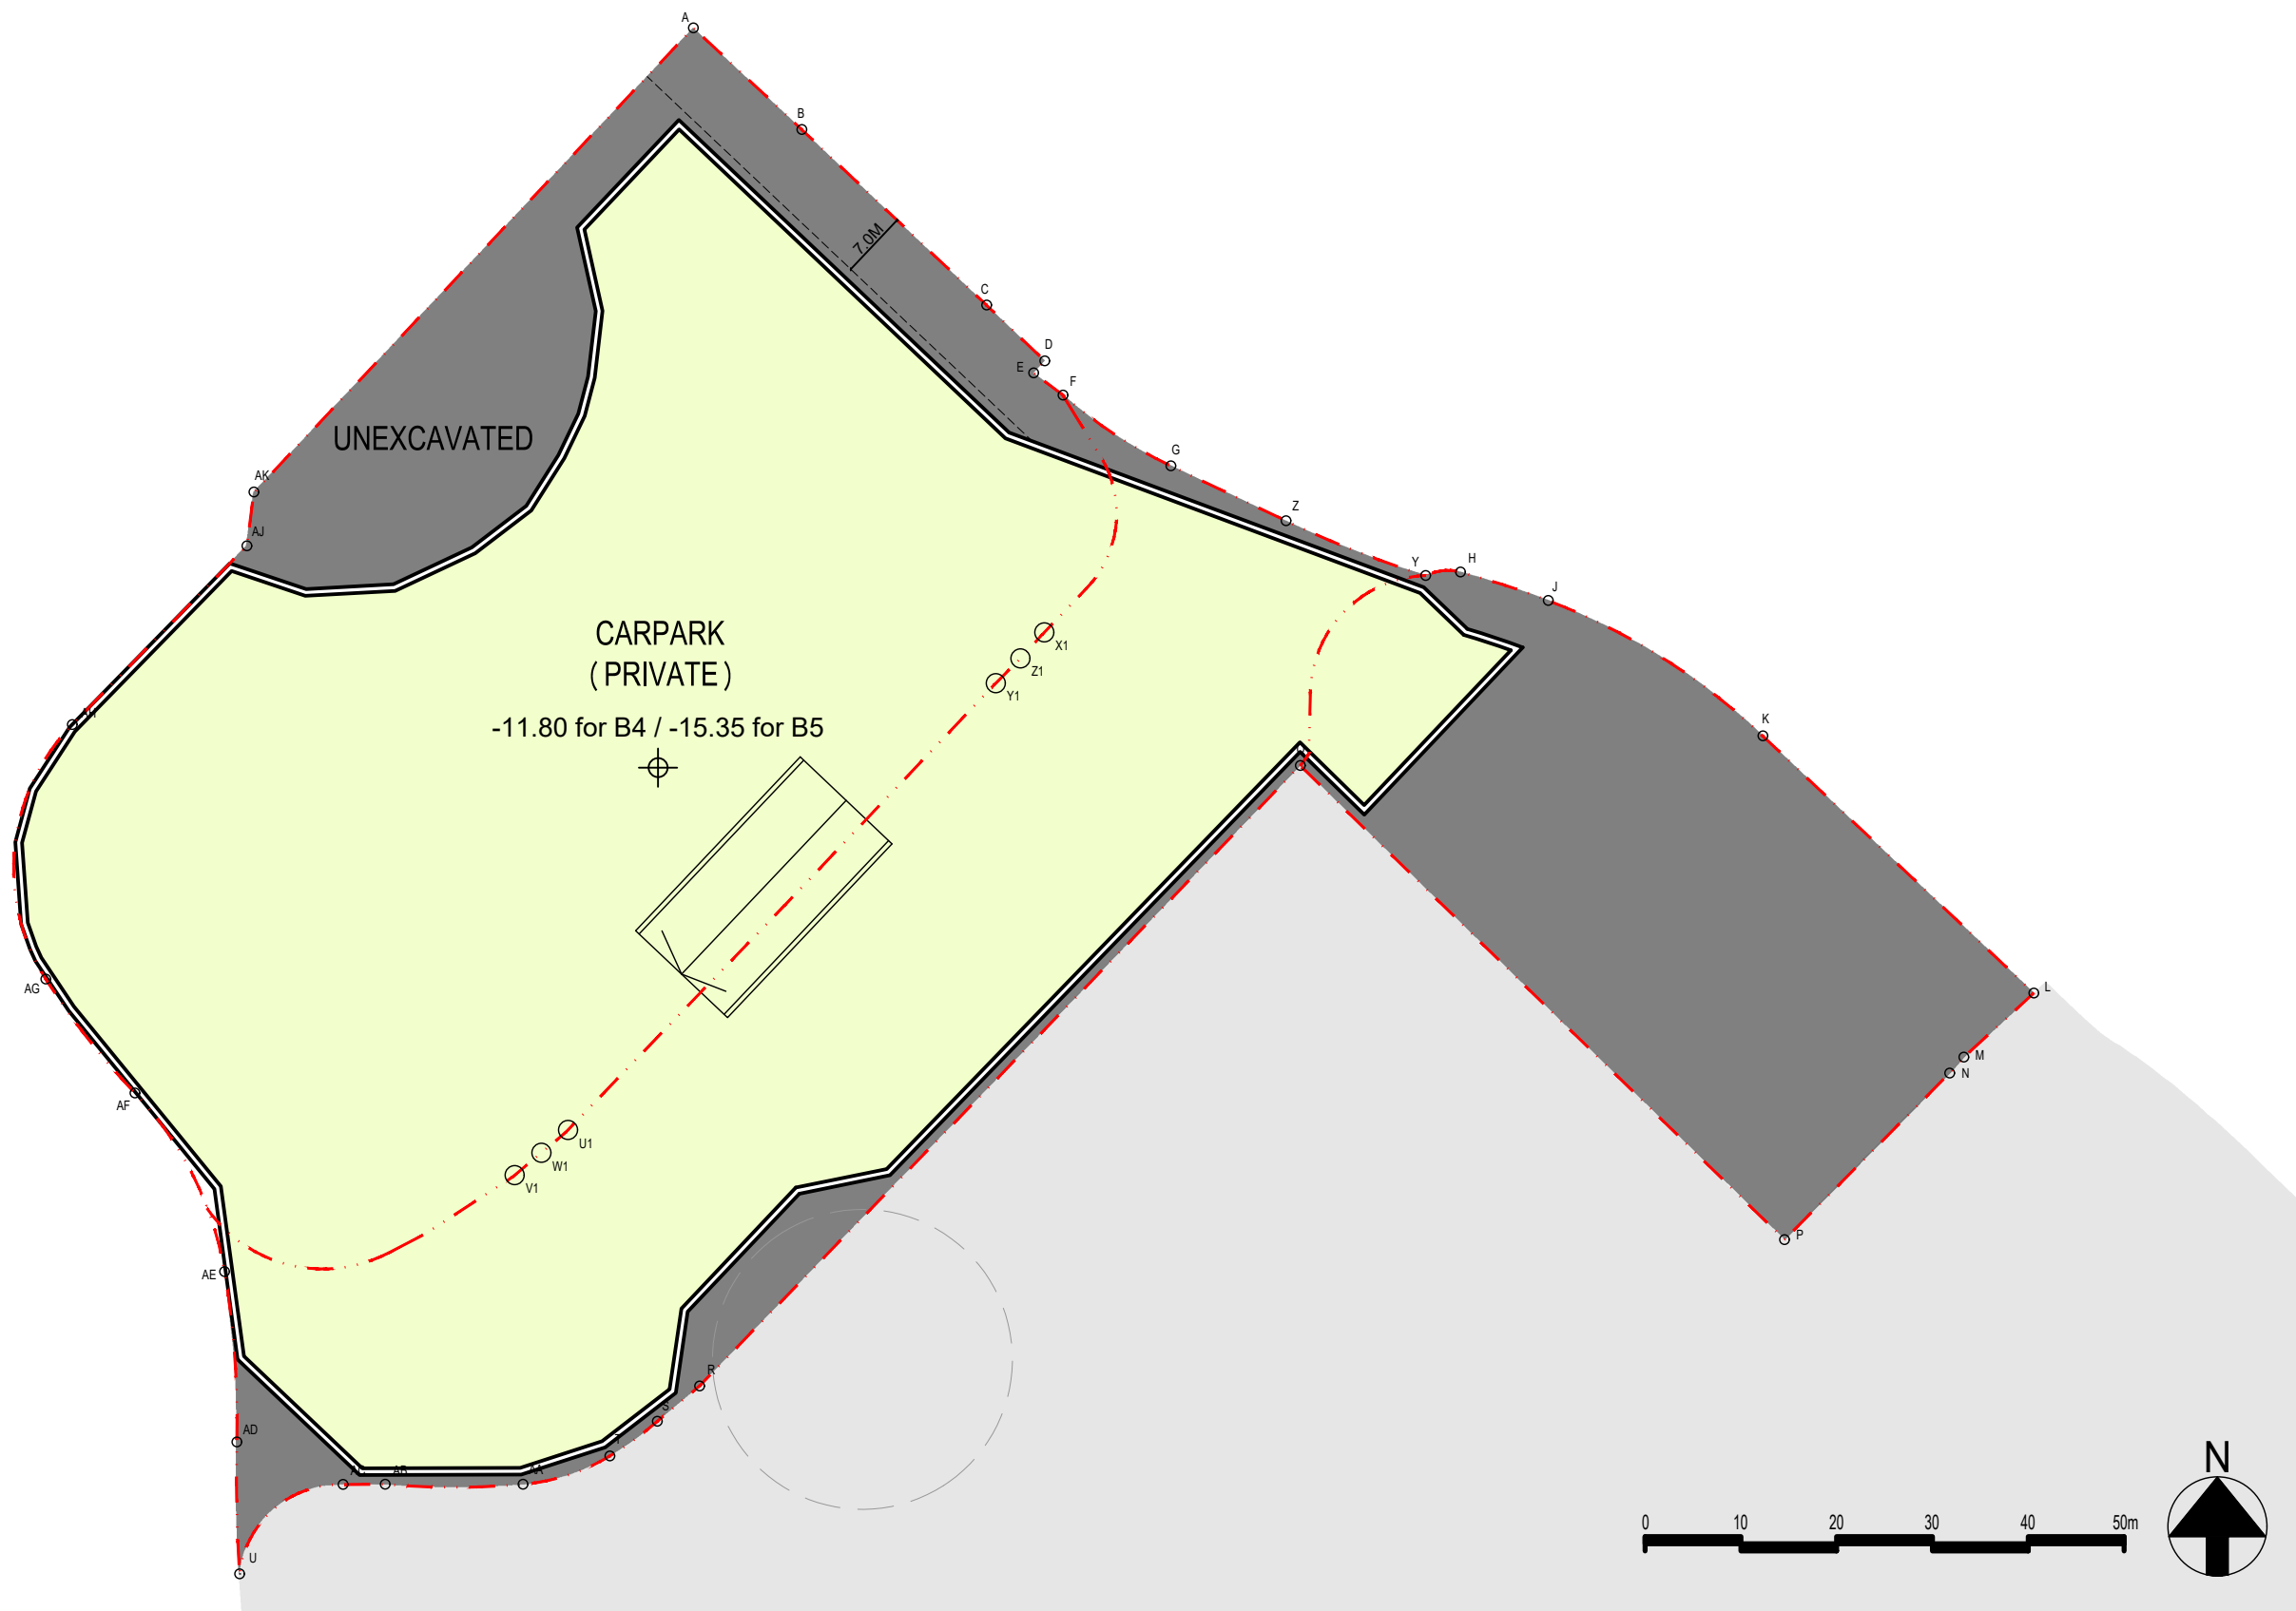

Rev.	Description	Drawn	Checked	Approved	Date
-	1st SUBMISSION				13-2022
A	1st AMENDMENT				9-2023
B	2nd AMENDMENT				1-2024

Rev.	Description	Drawn	Checked	Approved	Date

Check all measurements on site.
Do not scale off drawings.

This drawing is to be read in
conjunction with the specification
and any discrepancies are to be
immediately reported to the
Architect.

This drawing remains the
copyright property of the
Architect and is not to be
reproduced in whole or in part
without permission of the
Architect.

B.D. Ref.	
F.S.D. Ref.	
D.L.O. Ref.	
Drawn	Date 1-2024
Checked	Date 1-2024
Approved	Date 1-2024
Cad File No.	

RONALD LU
& PARTNERS

呂元祥建築師事務所

Project Title
PROPOSED COMMERCIAL
DEVELOPMENT ON IL NO.8945
AT CAROLINE HILL ROAD,
CAUSEWAY BAY, HONG KONG

Drawing Title	B4 & B5 FLOOR PLAN
Project No.	21105HK
Scale	1:750 (A3)
Issue Date	Jan 2024
Drawing No.	MLP-002

Drawing Purpose

LEGEND

APPLICATION SITE

PINK HATCHED BLUE
NO STRUCTURE ERECTED ABOVE OR
WITHIN 4M BELOW GROUND LEVEL

PUBLIC OPEN SPACE

COMMERCIAL/E&M

G.I.C. FACILITIES

FUTURE FOOTBRIDGE

LIGHT BUSES LAYBYS

CARPARK (PVP)

CARPARK (PRIVATE)

CARPARK
(G.I.C. FACILITIES)

ACCESS ROAD

LOADING & UNLOADING
CARPARK (PVP)

UNEXCAVATED


24-HR PEDESTRIAN
WALKWAY

PUBLIC OPEN SPACE
WITH 24-HR
PEDESTRIAN WALKWAY

PEDESTRIAN LINK

E&M

CIRCULATION/
E&M

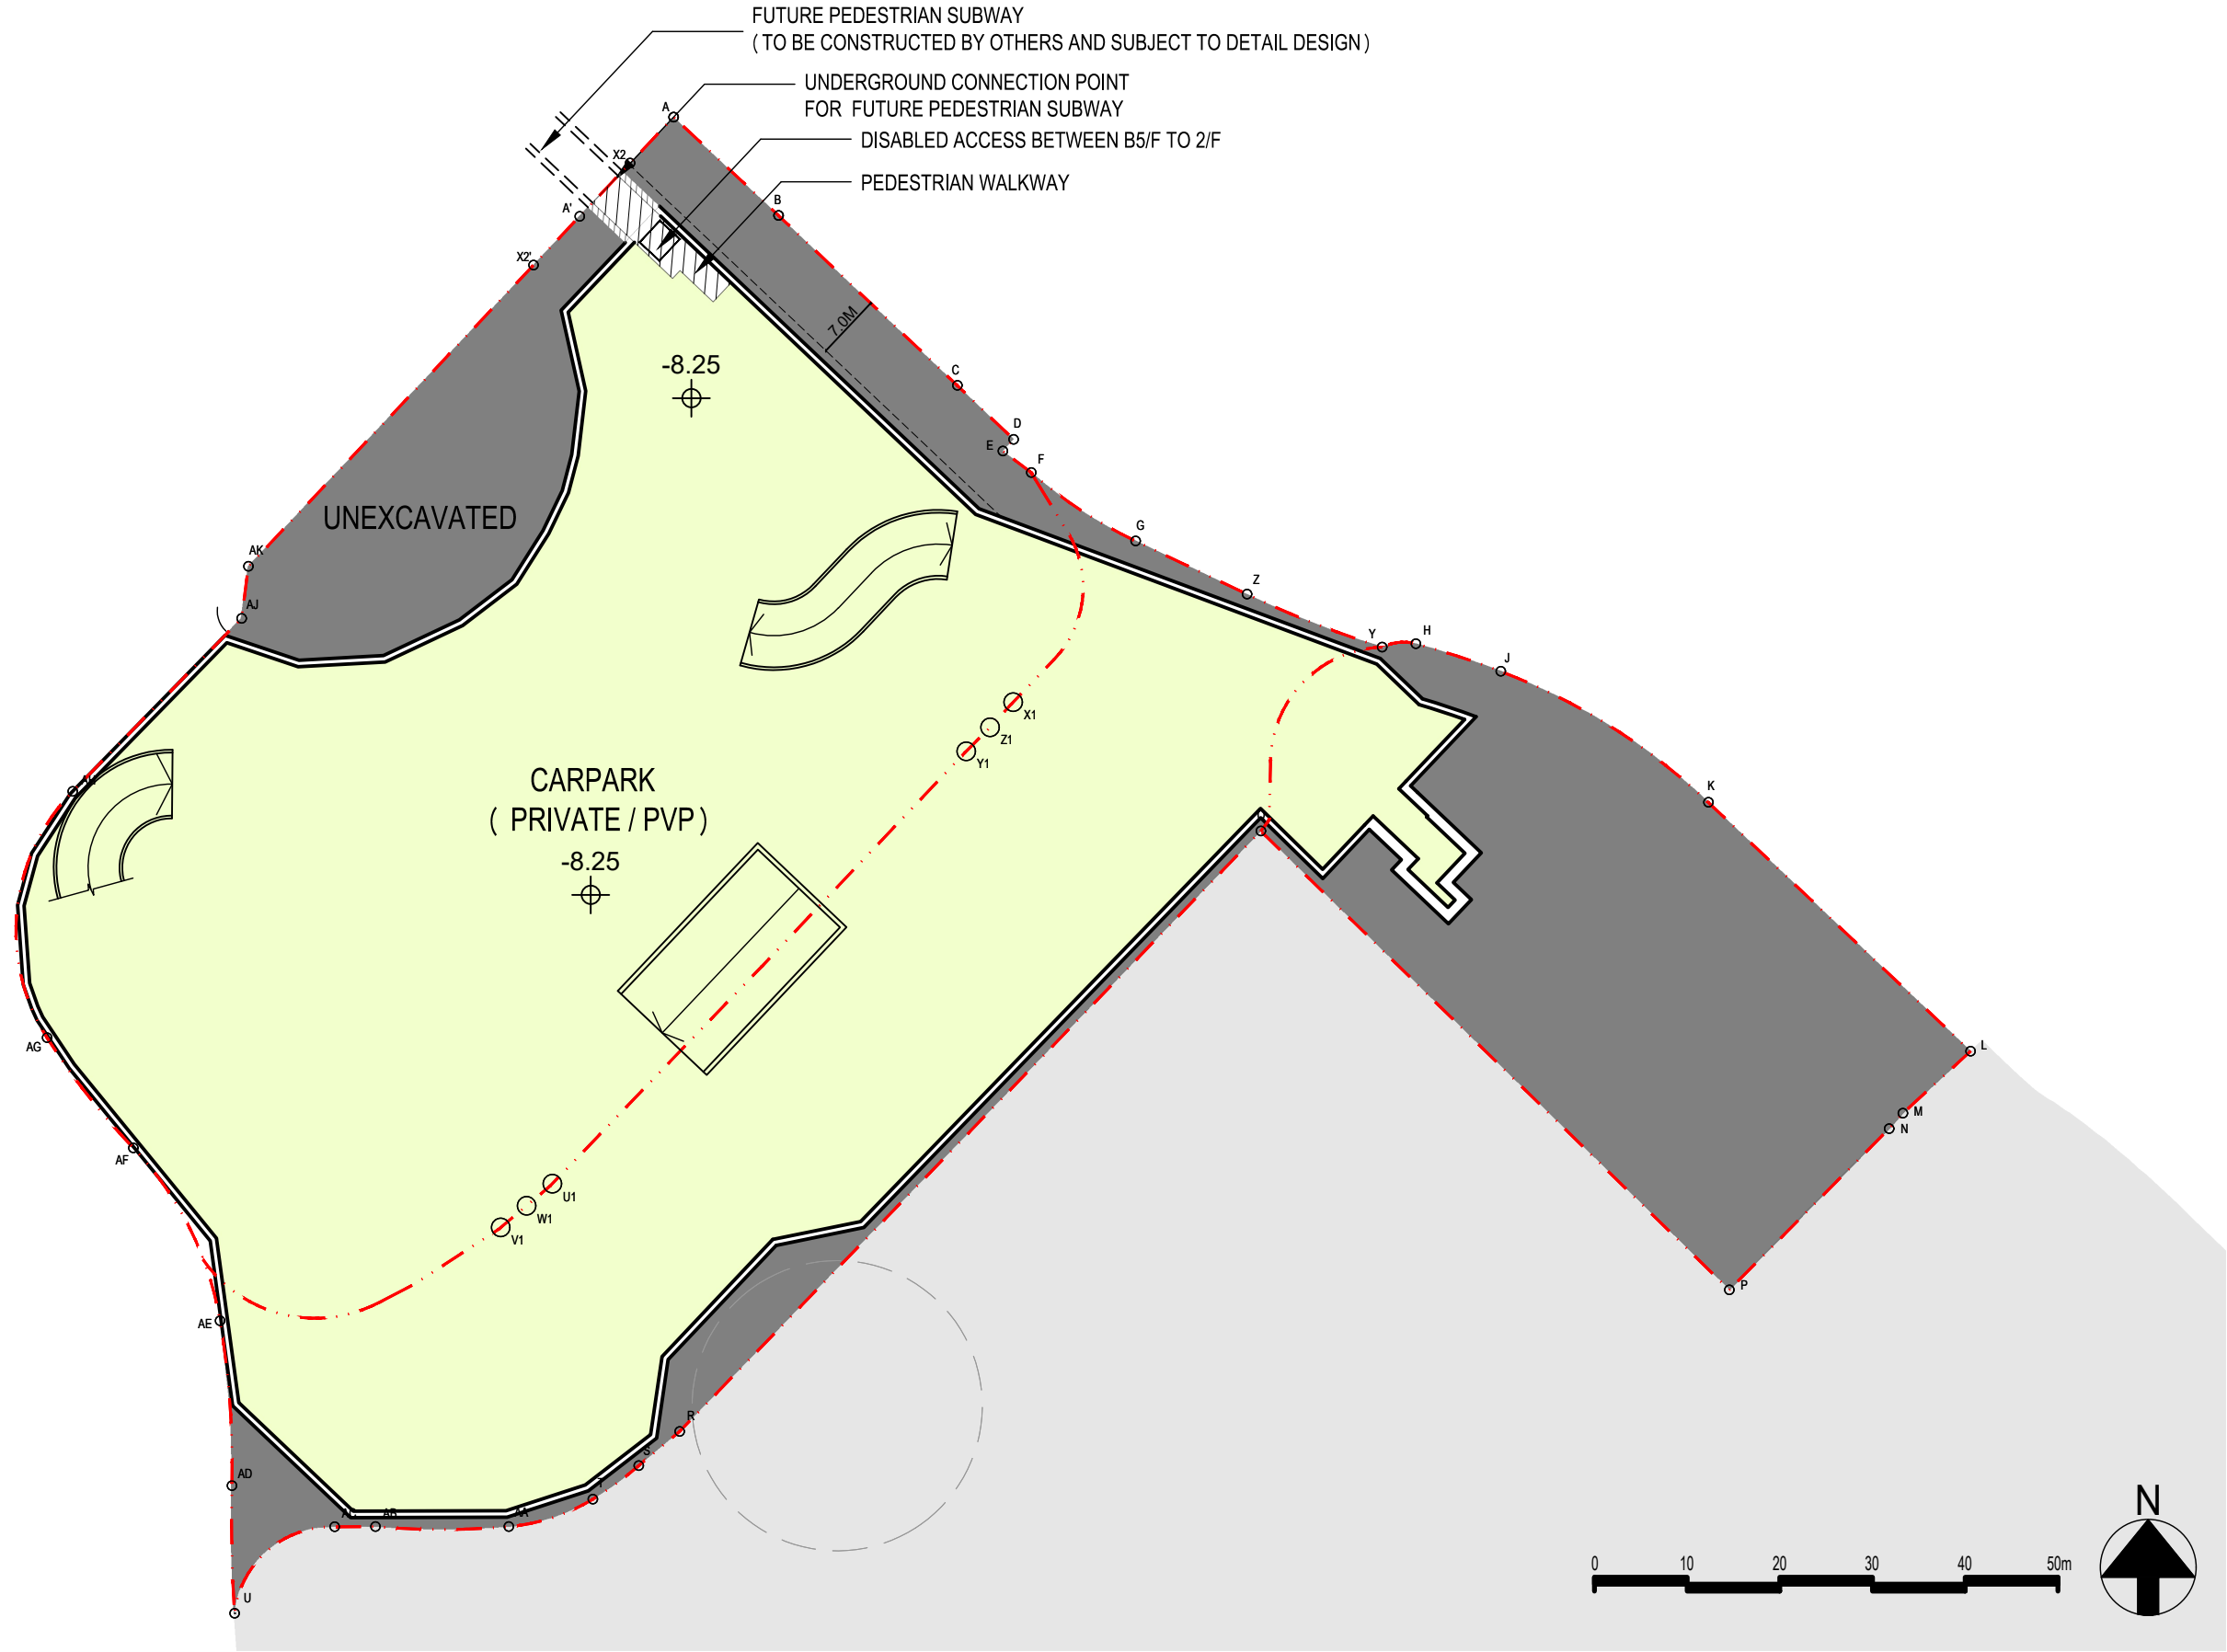

Rev.	Description	Drawn	Checked	Approved	Date
-	1st SUBMISSION				13-2022
A	1st AMENDMENT				9-2023
B	2nd AMENDMENT				1-2024

Rev.	Description	Drawn	Checked	Approved	Date

Check all measurements on site.
Do not scale off drawings.

This drawing is to be read in
conjunction with the specification
and any discrepancies are to be
immediately reported to the
Architect.

This drawing remains the
copyright property of the
Architect and is not to be
reproduced in whole or in part
without permission of the
Architect.

B.D. Ref.	
F.S.D. Ref.	
D.L.O. Ref.	
Drawn	Date 1-2024
Checked	Date 1-2024
Approved	Date 1-2024
Cad File No.	



呂元祥建築師事務所

Project Title
PROPOSED COMMERCIAL
DEVELOPMENT ON IL NO.8945
AT CAROLINE HILL ROAD,
CAUSEWAY BAY, HONG KONG

Drawing Title	B3 FLOOR PLAN
Project No.	21105HK
Scale	1:750 (A3)
Issue Date	Jan 2024
Drawing No.	MLP-003

Drawing Purpose

LEGEND

APPLICATION SITE

PINK HATCHED BLUE
NO STRUCTURE ERECTED ABOVE OR
WITHIN 4M BELOW GROUND LEVEL

PUBLIC OPEN SPACE

COMMERCIAL/E&M

G.I.C. FACILITIES

FUTURE FOOTBRIDGE

LIGHT BUSES LAYBYS

CARPARK (PVP)

CARPARK (PRIVATE)

CARPARK
(G.I.C. FACILITIES)

ACCESS ROAD

LOADING & UNLOADING
CARPARK (PVP)

UNEXCAVATED


24-HR PEDESTRIAN
WALKWAY

PUBLIC OPEN SPACE
WITH 24-HR
PEDESTRIAN WALKWAY

PEDESTRIAN LINK

E&M

CIRCULATION/
E&M

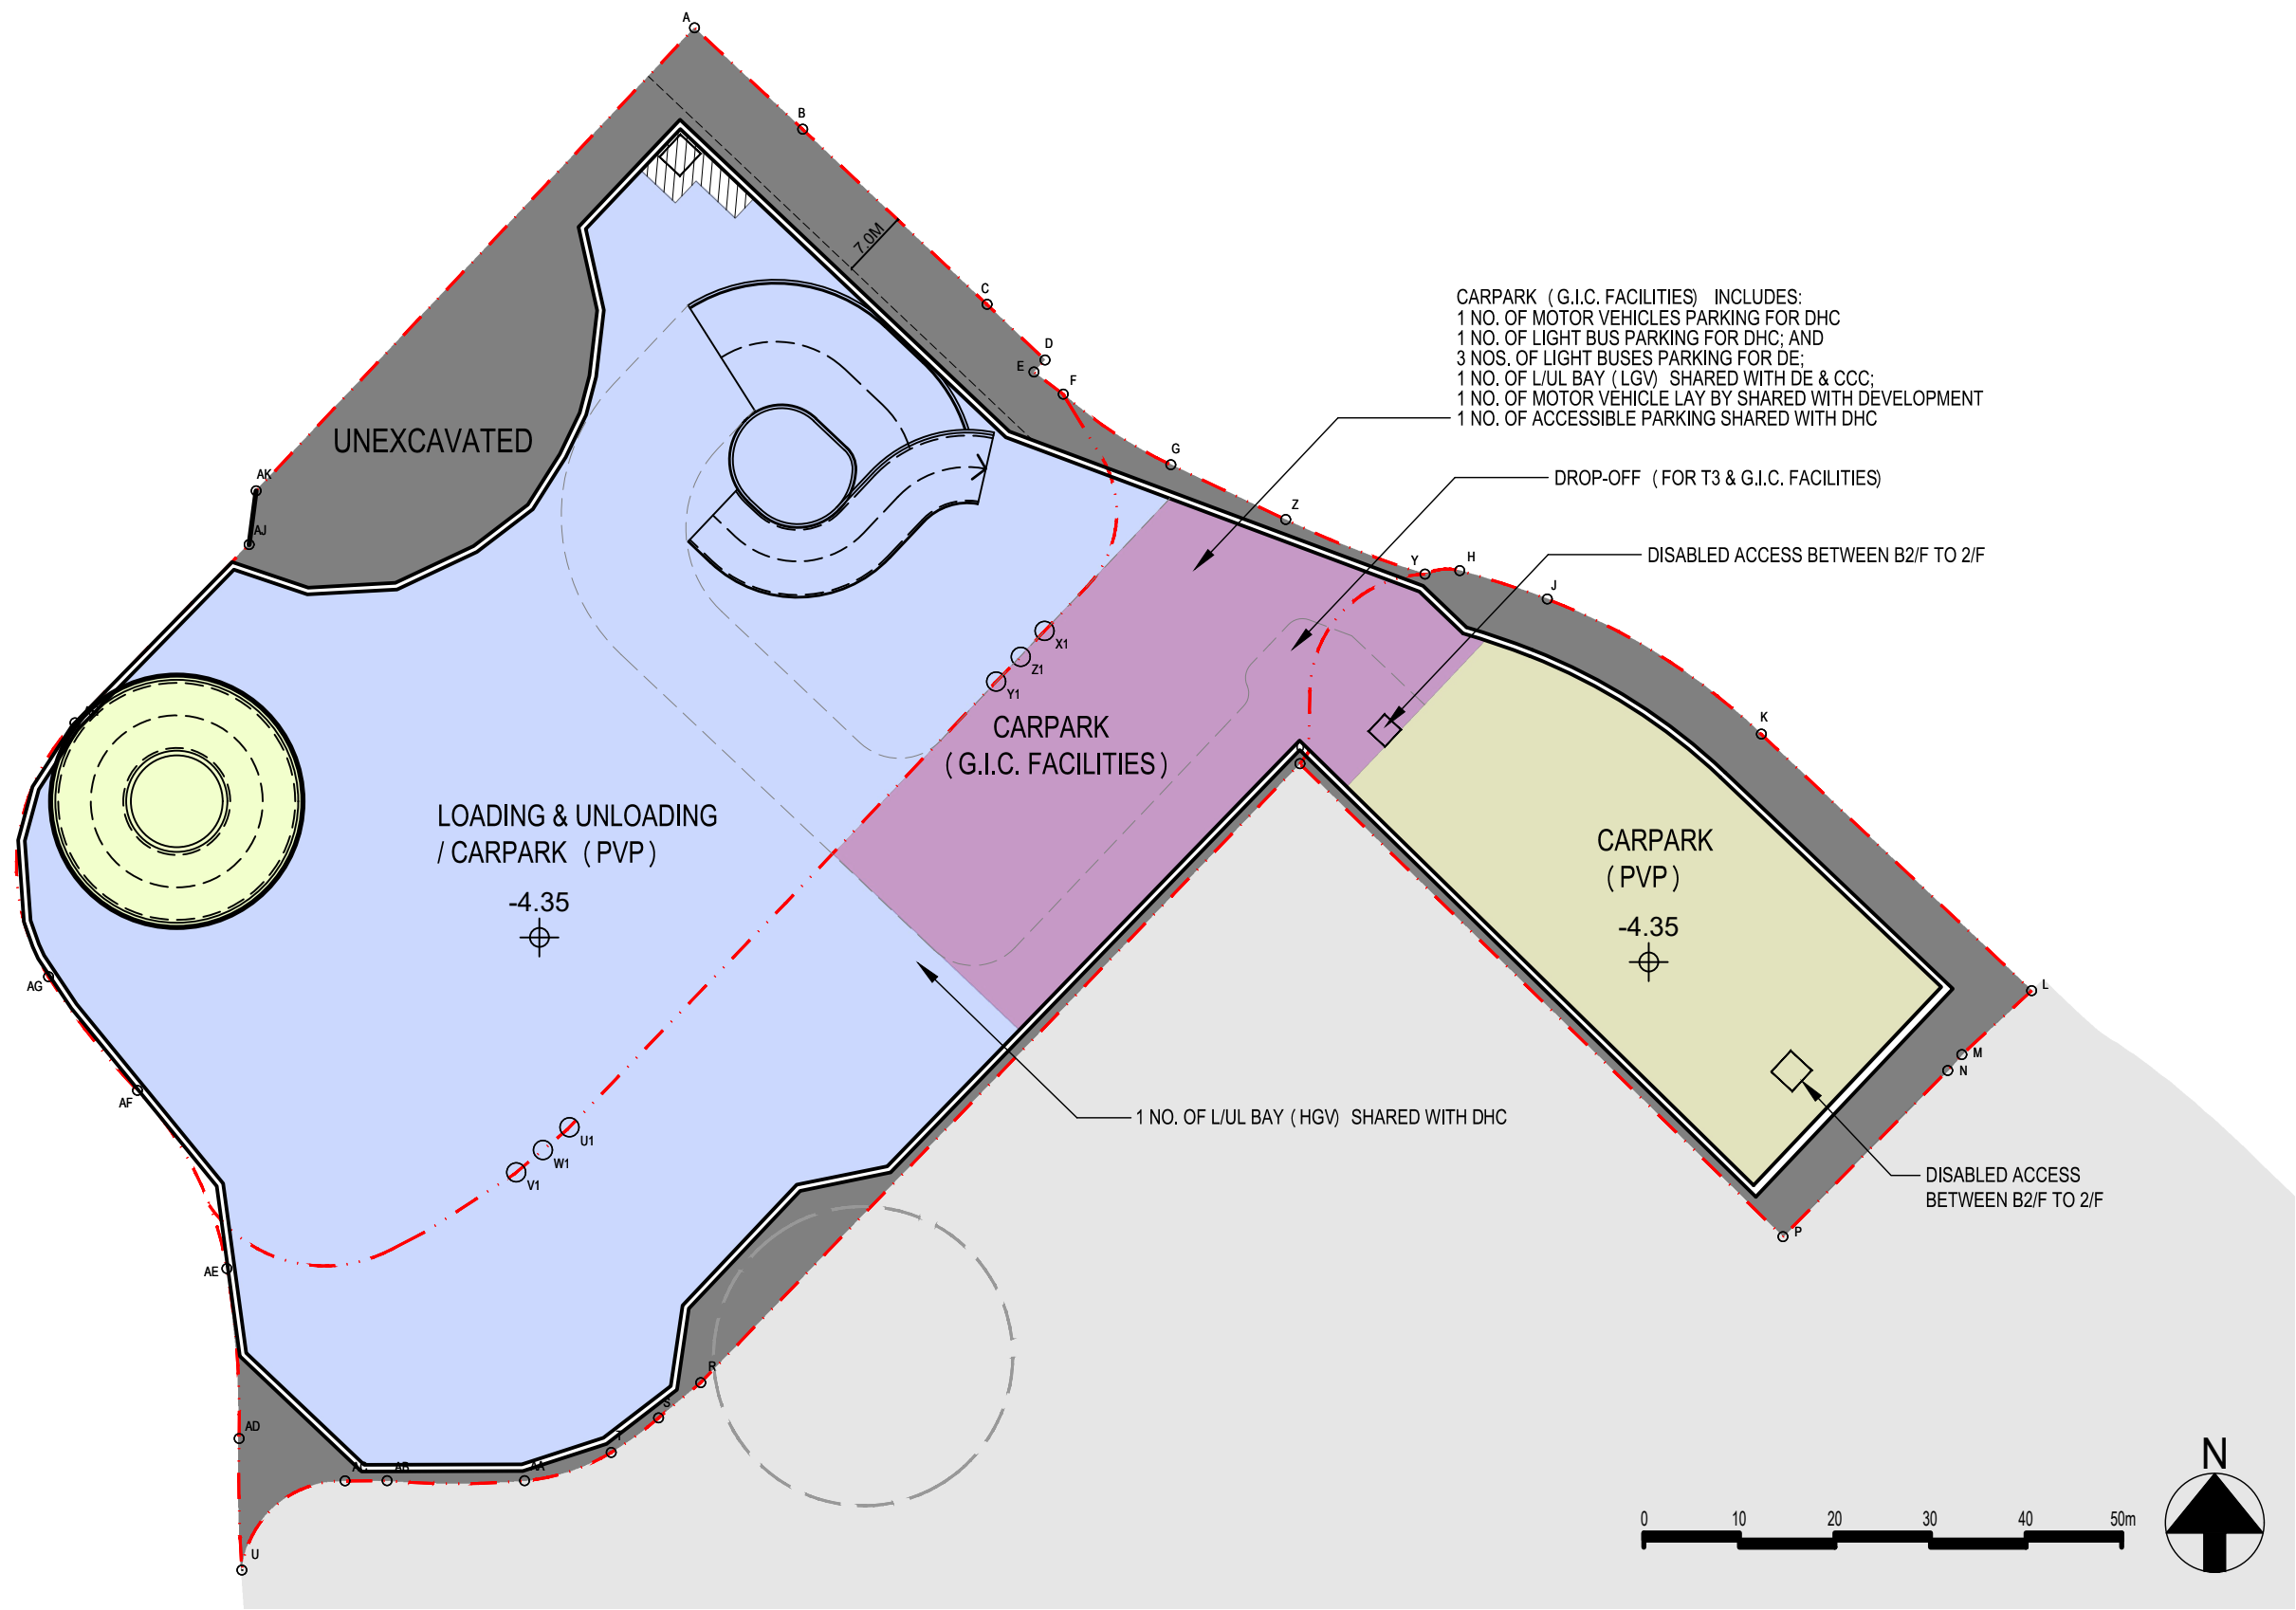

Rev.	Description	Drawn	Checked	Approved	Date
-	1st SUBMISSION				13-2022
A	1st AMENDMENT				9-2023
B	2nd AMENDMENT				1-2024

Rev.	Description	Drawn	Checked	Approved	Date

Check all measurements on site.
Do not scale off drawings.

This drawing is to be read in
conjunction with the specification
and any discrepancies are to be
immediately reported to the
Architect.

This drawing remains the
copyright property of the
Architect and is not to be
reproduced in whole or in part
without permission of the
Architect.

B.D. Ref.	
F.S.D. Ref.	
D.L.O. Ref.	
Drawn	Date 1-2024
Checked	Date 1-2024
Approved	Date 1-2024
Cad File No.	

RONALD LU
& PARTNERS

呂元祥建築師事務所

Project Title
PROPOSED COMMERCIAL
DEVELOPMENT ON IL NO.8945
AT CAROLINE HILL ROAD,
CAUSEWAY BAY, HONG KONG

Drawing Title	B2 FLOOR PLAN
Project No.	21105HK
Scale	1:750 (A3)
Issue Date	Sept 2024
Drawing No.	MLP-004

Drawing Purpose

LEGEND

APPLICATION SITE

PINK HATCHED BLUE
NO STRUCTURE ERECTED ABOVE OR
WITHIN 4M BELOW GROUND LEVEL

PUBLIC OPEN SPACE

COMMERCIAL/E&M

G.I.C. FACILITIES

FUTURE FOOTBRIDGE

LIGHT BUSES LAYBYS

CARPARK (PVP)

CARPARK (PRIVATE)

CARPARK
(G.I.C. FACILITIES)

ACCESS ROAD

LOADING & UNLOADING
CARPARK (PVP)

UNEXCAVATED


24-HR PEDESTRIAN
WALKWAY

PUBLIC OPEN SPACE
WITH 24-HR
PEDESTRIAN WALKWAY

PEDESTRIAN LINK

E&M

CIRCULATION/
E&M

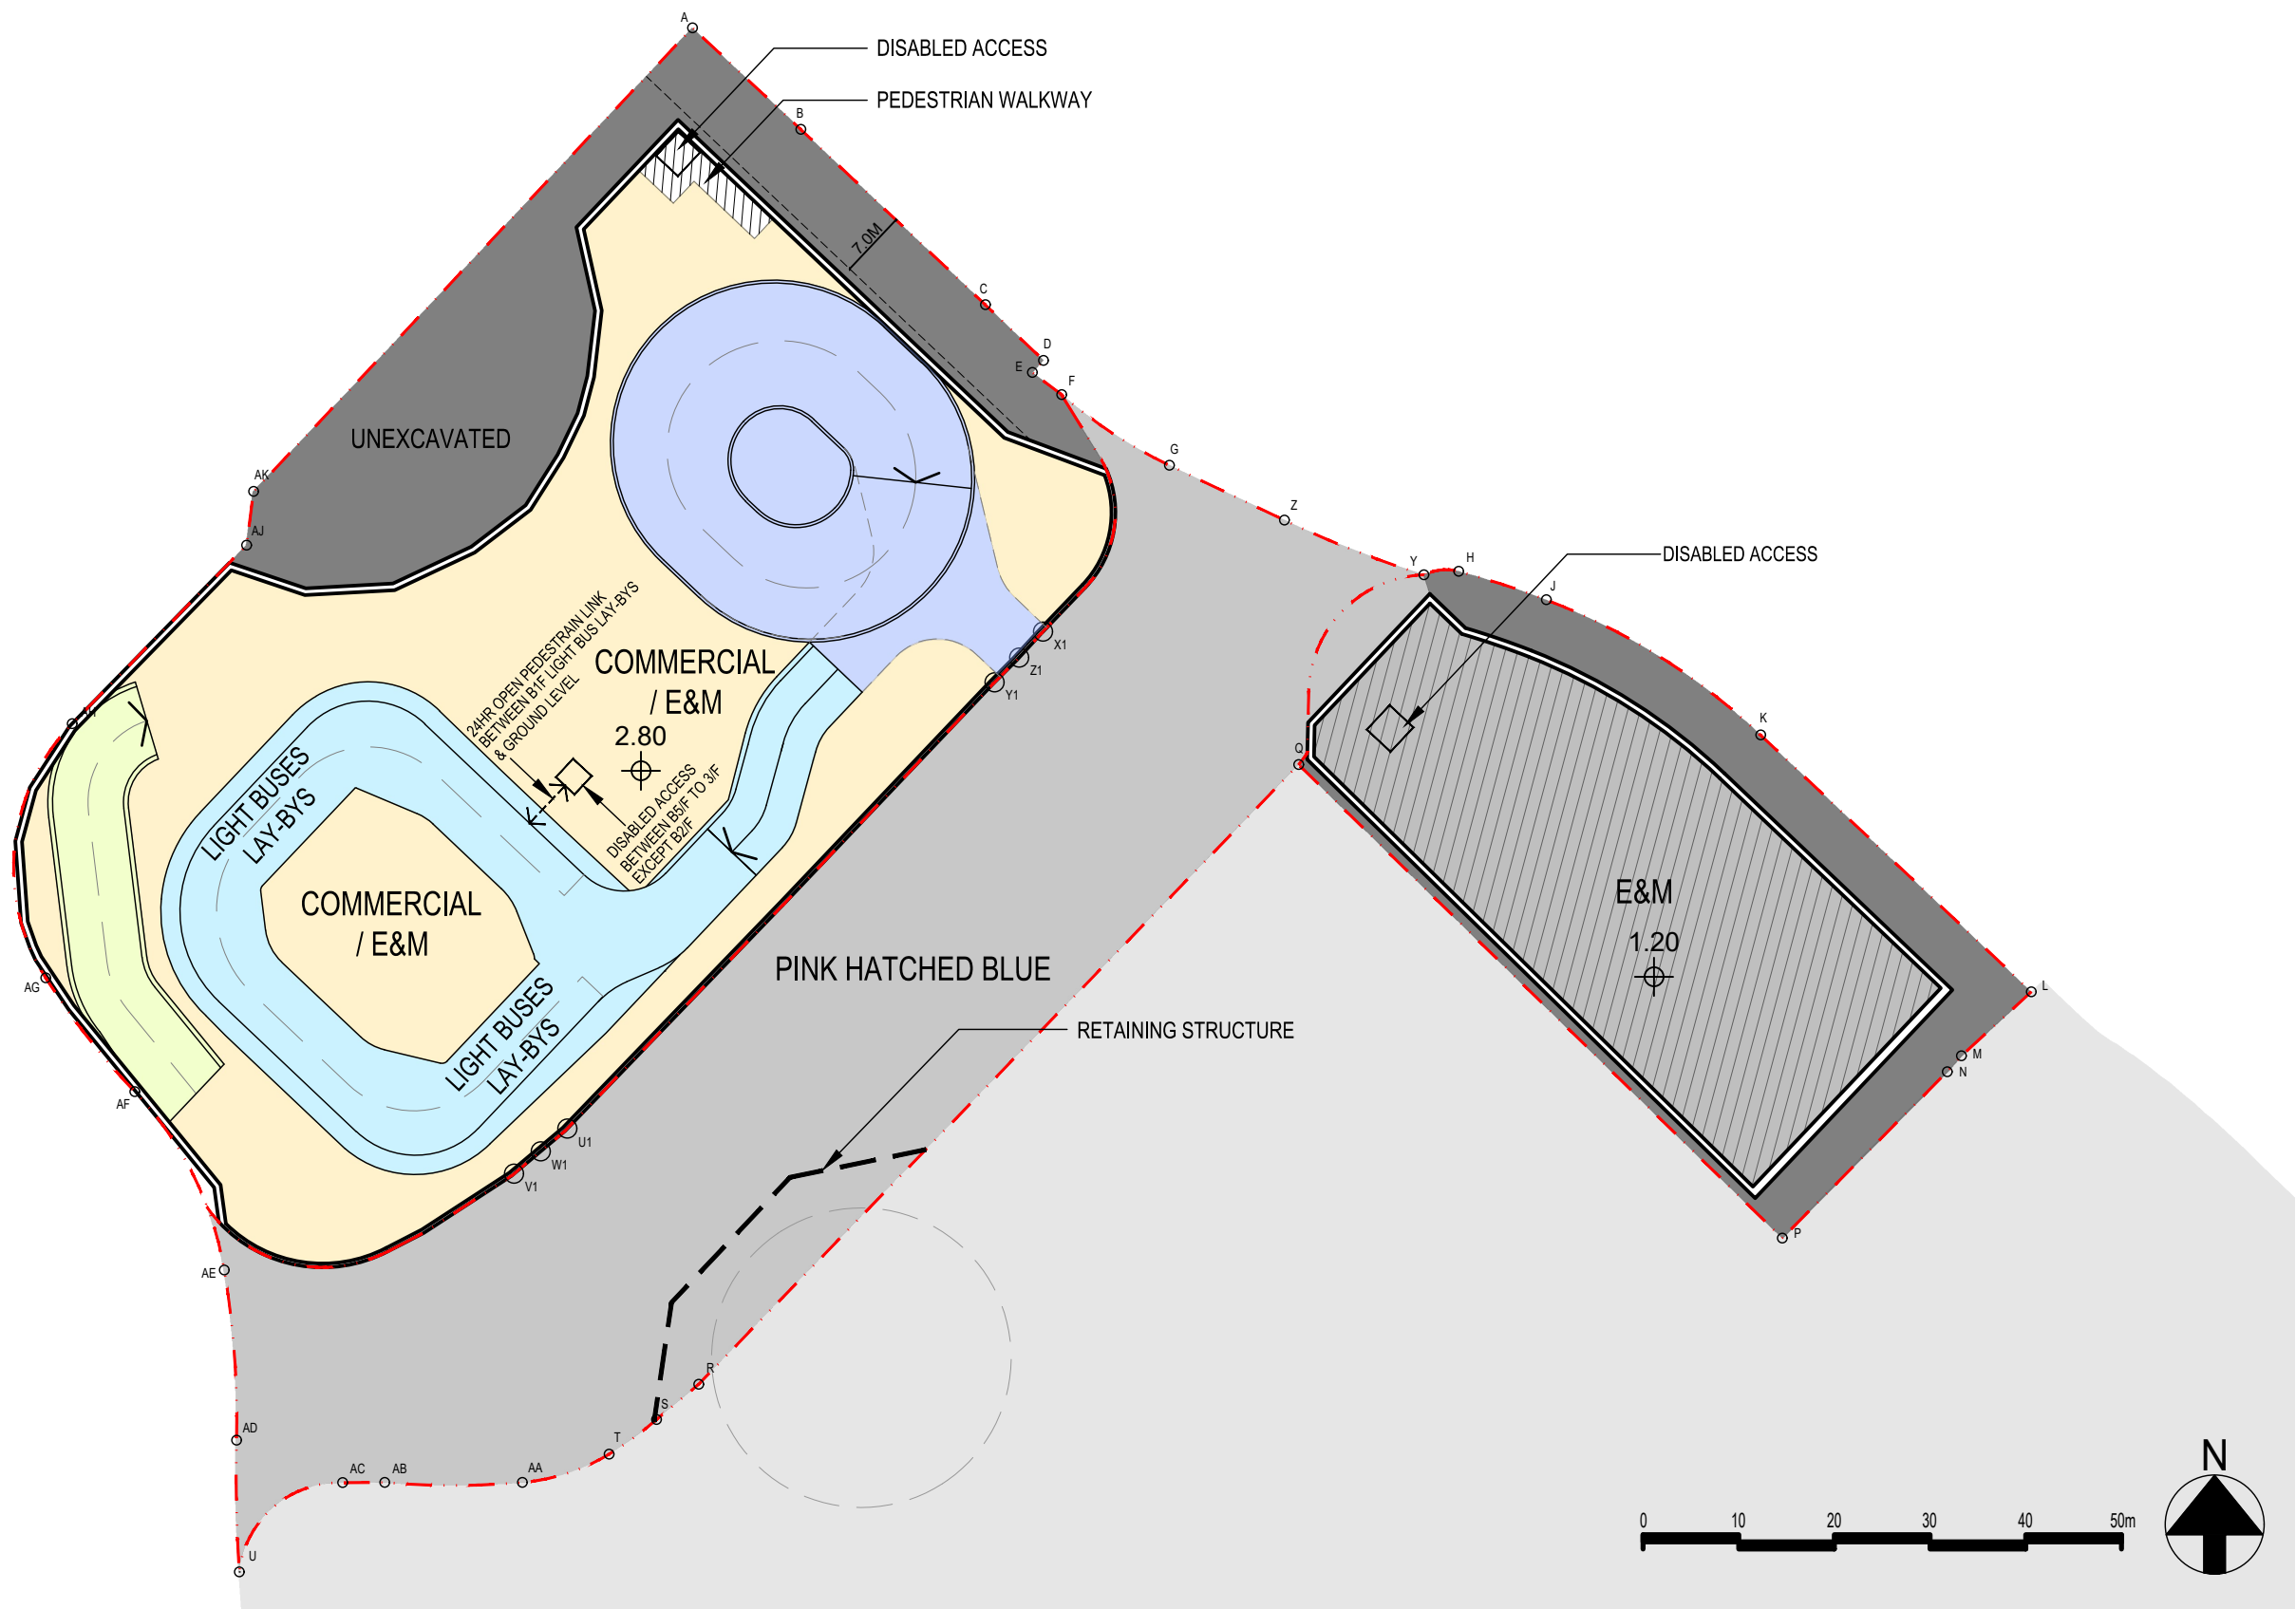

Rev.	Description	Drawn	Checked	Approved	Date
-	1st SUBMISSION				13-2022
A	1st AMENDMENT				9-2023
B	2nd AMENDMENT				1-2024

Rev.	Description	Drawn	Checked	Approved	Date

Check all measurements on site.
Do not scale off drawings.

This drawing is to be read in
conjunction with the specification
and any discrepancies are to be
immediately reported to the
Architect.

This drawing remains the
copyright property of the
Architect and is not to be
reproduced in whole or in part
without permission of the
Architect.

B.D. Ref.	
F.S.D. Ref.	
D.L.O. Ref.	
Drawn	Date 1-2024
Checked	Date 1-2024
Approved	Date 1-2024
Cad File No.	



呂元祥建築師事務所


Project Title
PROPOSED COMMERCIAL
DEVELOPMENT ON IL NO.8945
AT CAROLINE HILL ROAD,
CAUSEWAY BAY, HONG KONG

Drawing Title	B1 FLOOR PLAN
Project No.	21105HK
Scale	1:750 (A3)
Issue Date	Sept 2024
Drawing No.	MLP-005

Drawing Purpose

LEGEND

- APPLICATION SITE
- PINK HATCHED BLUE
NO STRUCTURE ERECTED ABOVE OR
WITHIN 4M BELOW GROUND LEVEL
- PUBLIC OPEN SPACE
- COMMERCIAL/E&M
- G.I.C. FACILITIES
- FUTURE FOOTBRIDGE
- LIGHT BUSES LAYBYS
- CARPARK (PVP)
- CARPARK (PRIVATE)
- CARPARK
(G.I.C. FACILITIES)
- ACCESS ROAD
- LOADING & UNLOADING
CARPARK (PVP)
- UNEXCAVATED
- 24-HR PEDESTRIAN
WALKWAY
- PUBLIC OPEN SPACE
WITH 24-HR
PEDESTRIAN WALKWAY
- PEDESTRIAN LINK
- E&M
- CIRCULATION/
E&M

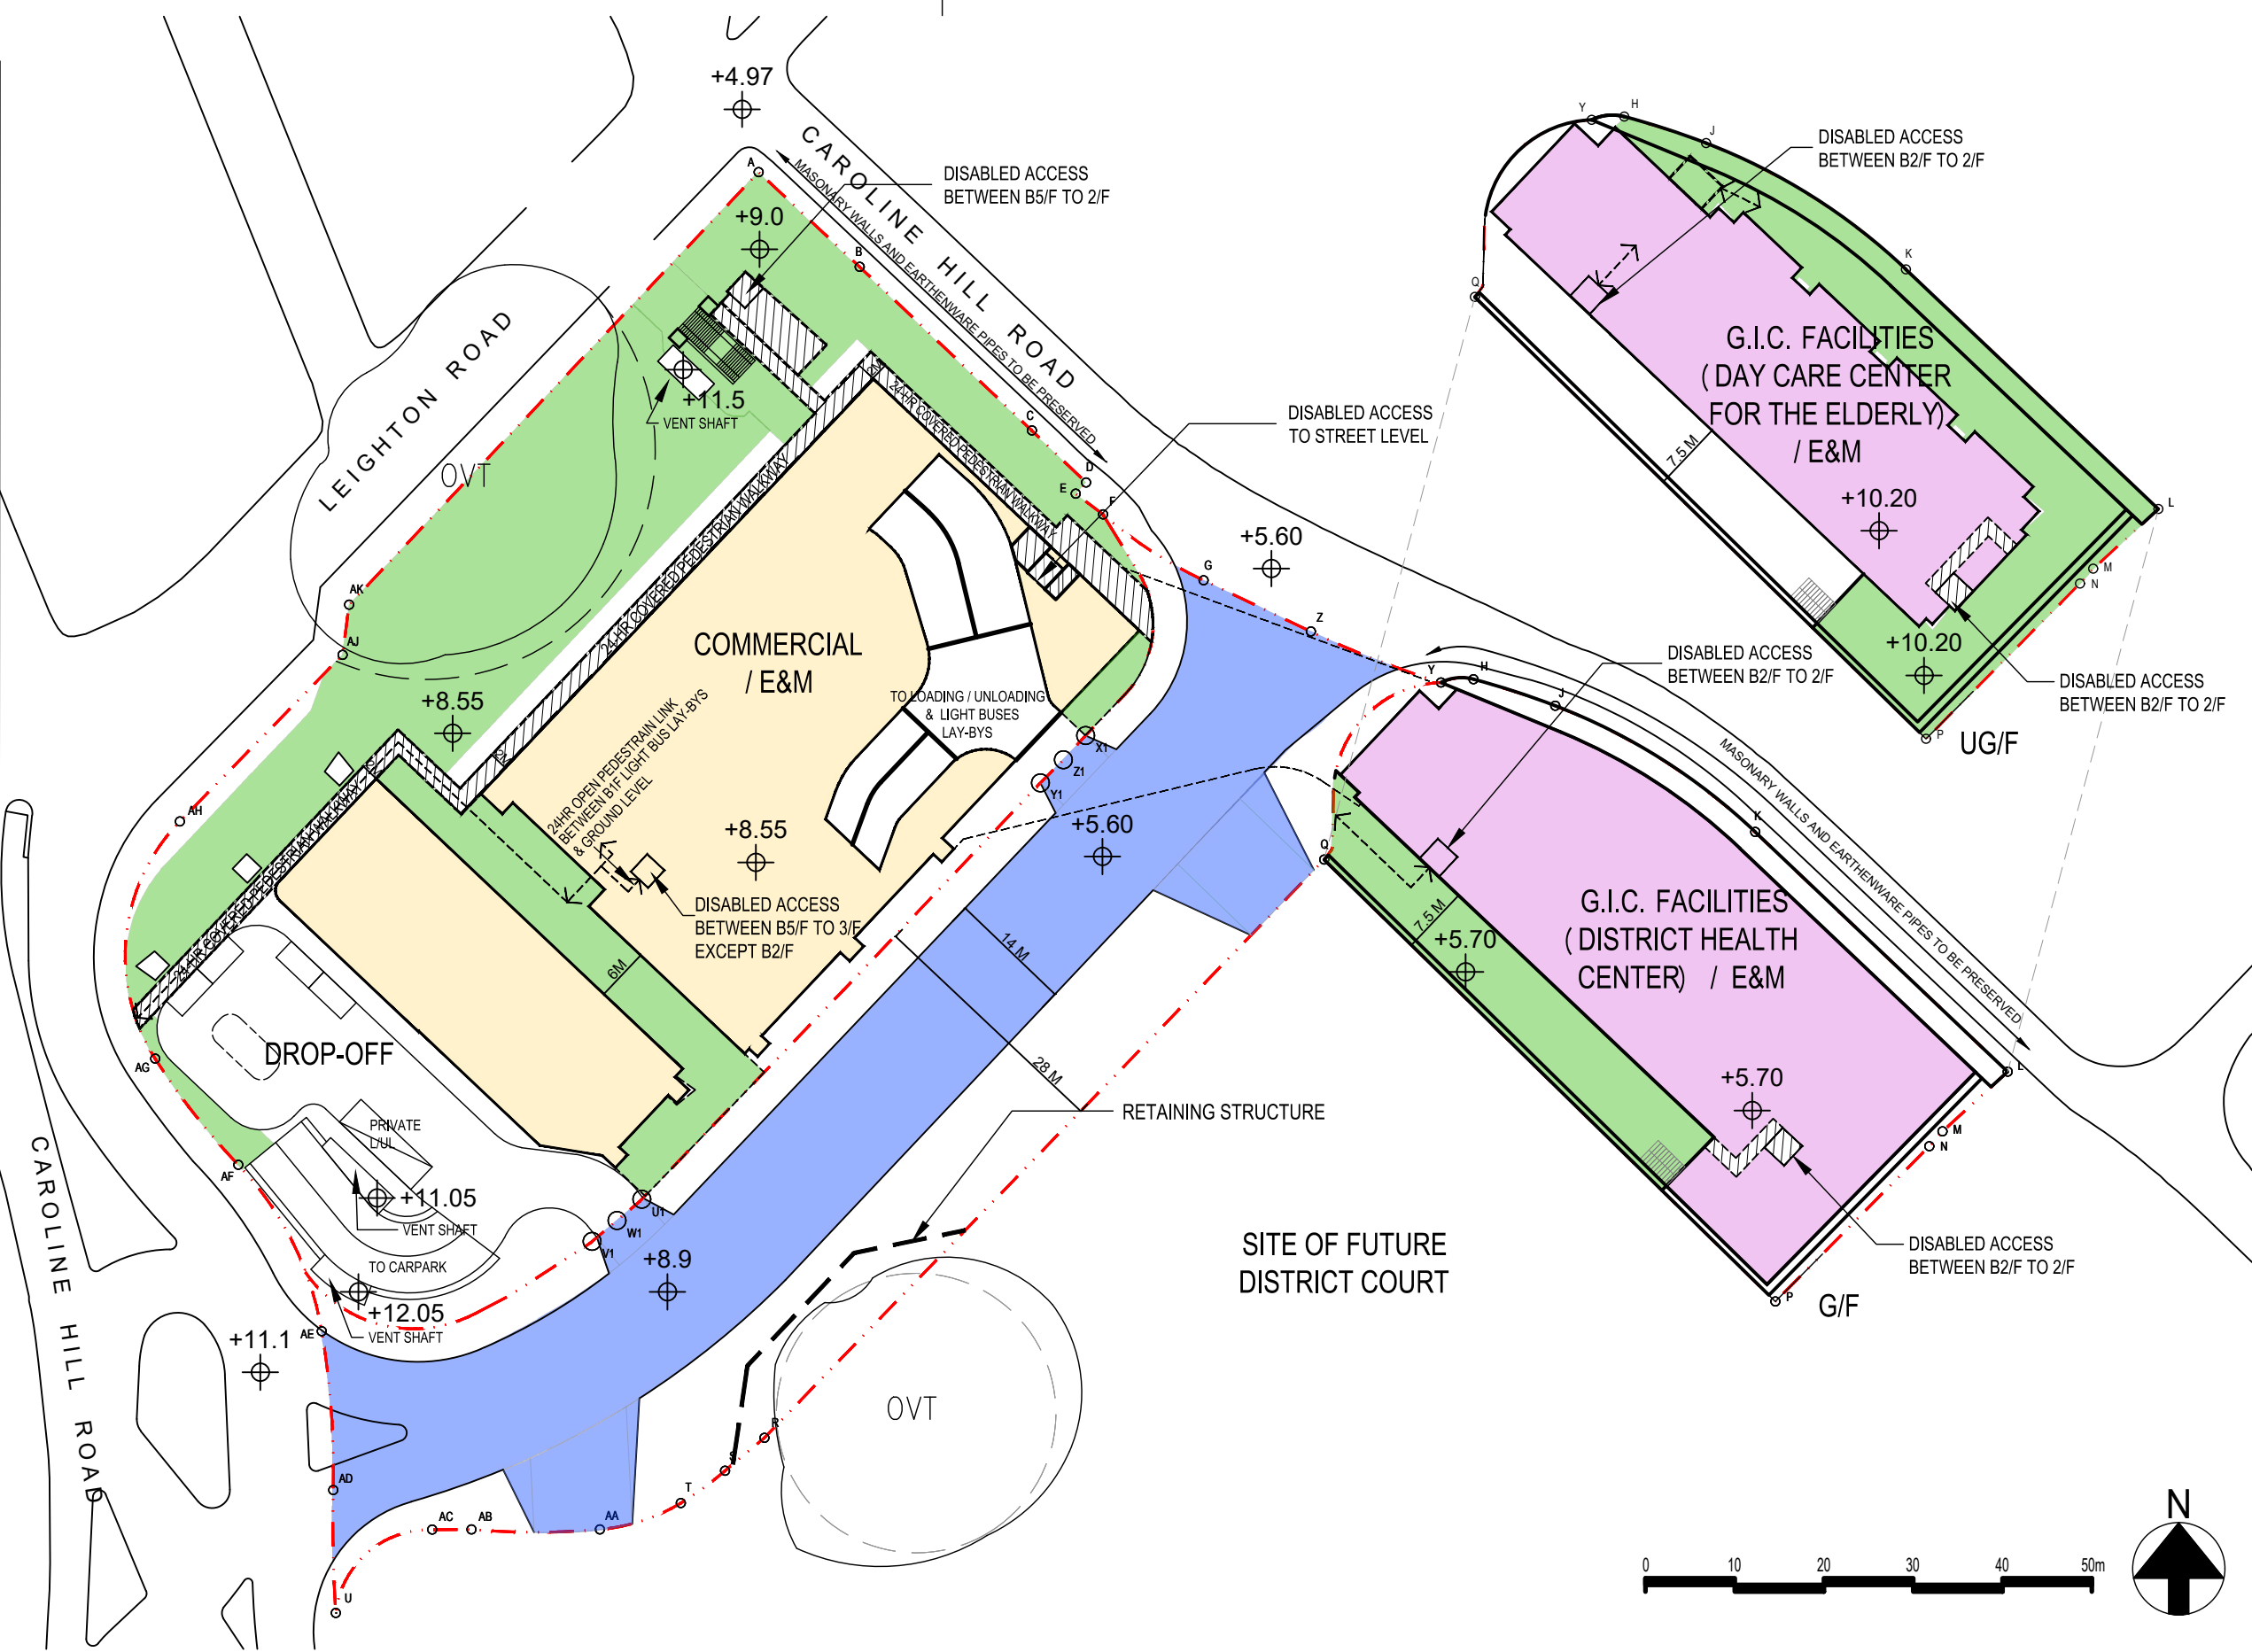

Rev.	Description	Drawn	Checked	Approved	Date
-	11st SUBMISSION				1-2022
A	11st AMENDMENT				9-2023
B	12nd AMENDMENT				1-2024

Rev.	Description	Drawn	Checked	Approved	Date

Check all measurements on site.
Do not scale off drawings.

This drawing is to be read in conjunction with the specification and any discrepancies are to be immediately reported to the Architect.

This drawing remains the copyright property of the Architect and is not to be reproduced in whole or in part without permission of the Architect.

B.D. Ref.	
F.S.D. Ref.	
D.L.O. Ref.	
Drawn	Date 1-2024
Checked	Date 1-2024
Approved	Date 1-2024
Cad File No.	



**RONALD LU
& PARTNERS**

呂元祥建築師事務所


Project Title
PROPOSED COMMERCIAL
DEVELOPMENT ON IL NO.8945
AT CAROLINE HILL ROAD,
CAUSEWAY BAY, HONG KONG

Drawing Title	GROUND FLOOR PLAN
Project No.	21105HK
Scale	1:750 (A3)
Issue Date	Sept 2024
Drawing No.	MLP-006

Drawing Purpose

LEGEND

- APPLICATION SITE
- PINK HATCHED BLUE
NO STRUCTURE ERECTED ABOVE OR
WITHIN 4M BELOW GROUND LEVEL
- PUBLIC OPEN SPACE
- COMMERCIAL/E&M
- G.I.C. FACILITIES
- FUTURE FOOTBRIDGE
- LIGHT BUSES LAYBYS
- CARPARK (PVP)
- CARPARK (PRIVATE)
- CARPARK
(G.I.C. FACILITIES)
- ACCESS ROAD
- LOADING & UNLOADING
CARPARK (PVP)
- UNEXCAVATED
- 24-HR PEDESTRIAN
WALKWAY
- PUBLIC OPEN SPACE
WITH 24-HR
PEDESTRIAN WALKWAY
- PEDESTRIAN LINK
- E&M
- CIRCULATION/
E&M

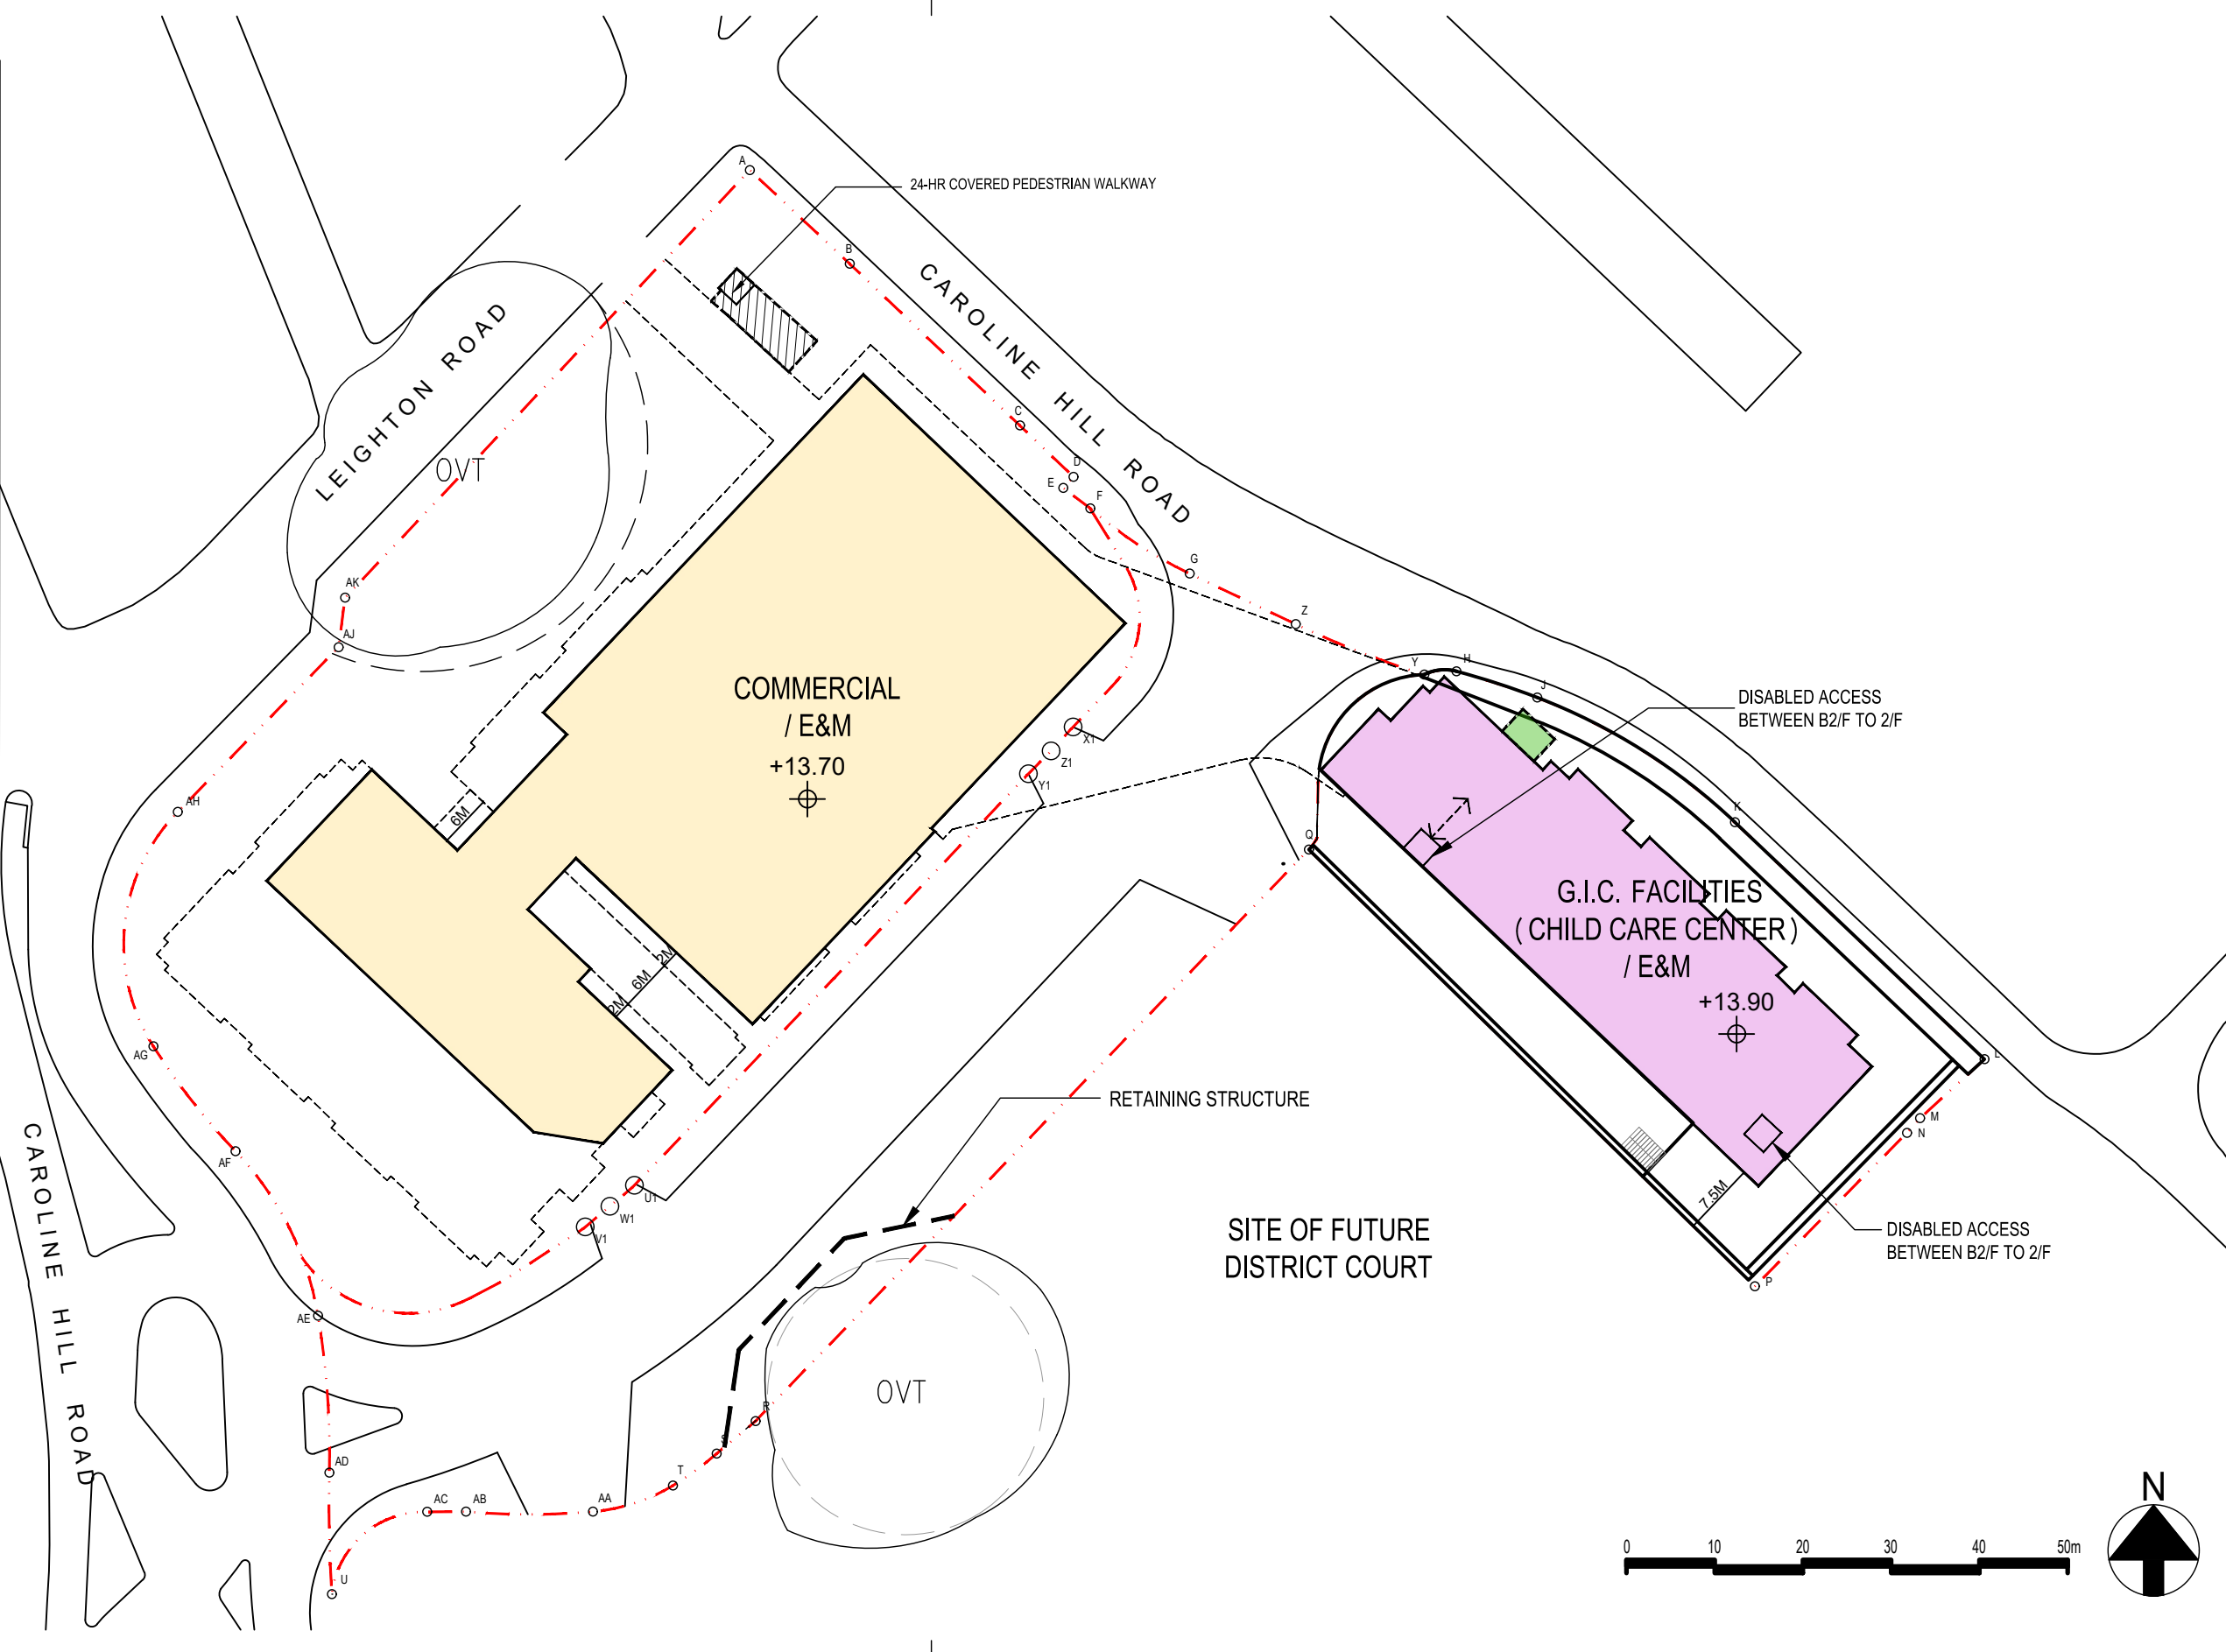

Rev.	Description	Drawn	Checked	Approved	Date
-	1st SUBMISSION				13-2022
A	1st AMENDMENT				9-2023
B	2nd AMENDMENT				1-2024

Rev.	Description	Drawn	Checked	Approved	Date

Check all measurements on site.
Do not scale off drawings.

This drawing is to be read in
conjunction with the specification
and any discrepancies are to be
immediately reported to the
Architect.

This drawing remains the
copyright property of the
Architect and is not to be
reproduced in whole or in part
without permission of the
Architect.

B.D. Ref.	
F.S.D. Ref.	
D.L.O. Ref.	
Drawn	Date 1-2024
Checked	Date 1-2024
Approved	Date 1-2024
Cad File No.	


RONALD LU & PARTNERS

呂元祥建築師事務所

Project Title
PROPOSED COMMERCIAL
DEVELOPMENT ON IL NO.8945
AT CAROLINE HILL ROAD,
CAUSEWAY BAY, HONG KONG


Drawing Title	FIRST FLOOR PLAN
Project No.	21105HK
Scale	1:750 (A3)
Issue Date	Sept 2024
Drawing No.	MLP-007

Drawing Purpose
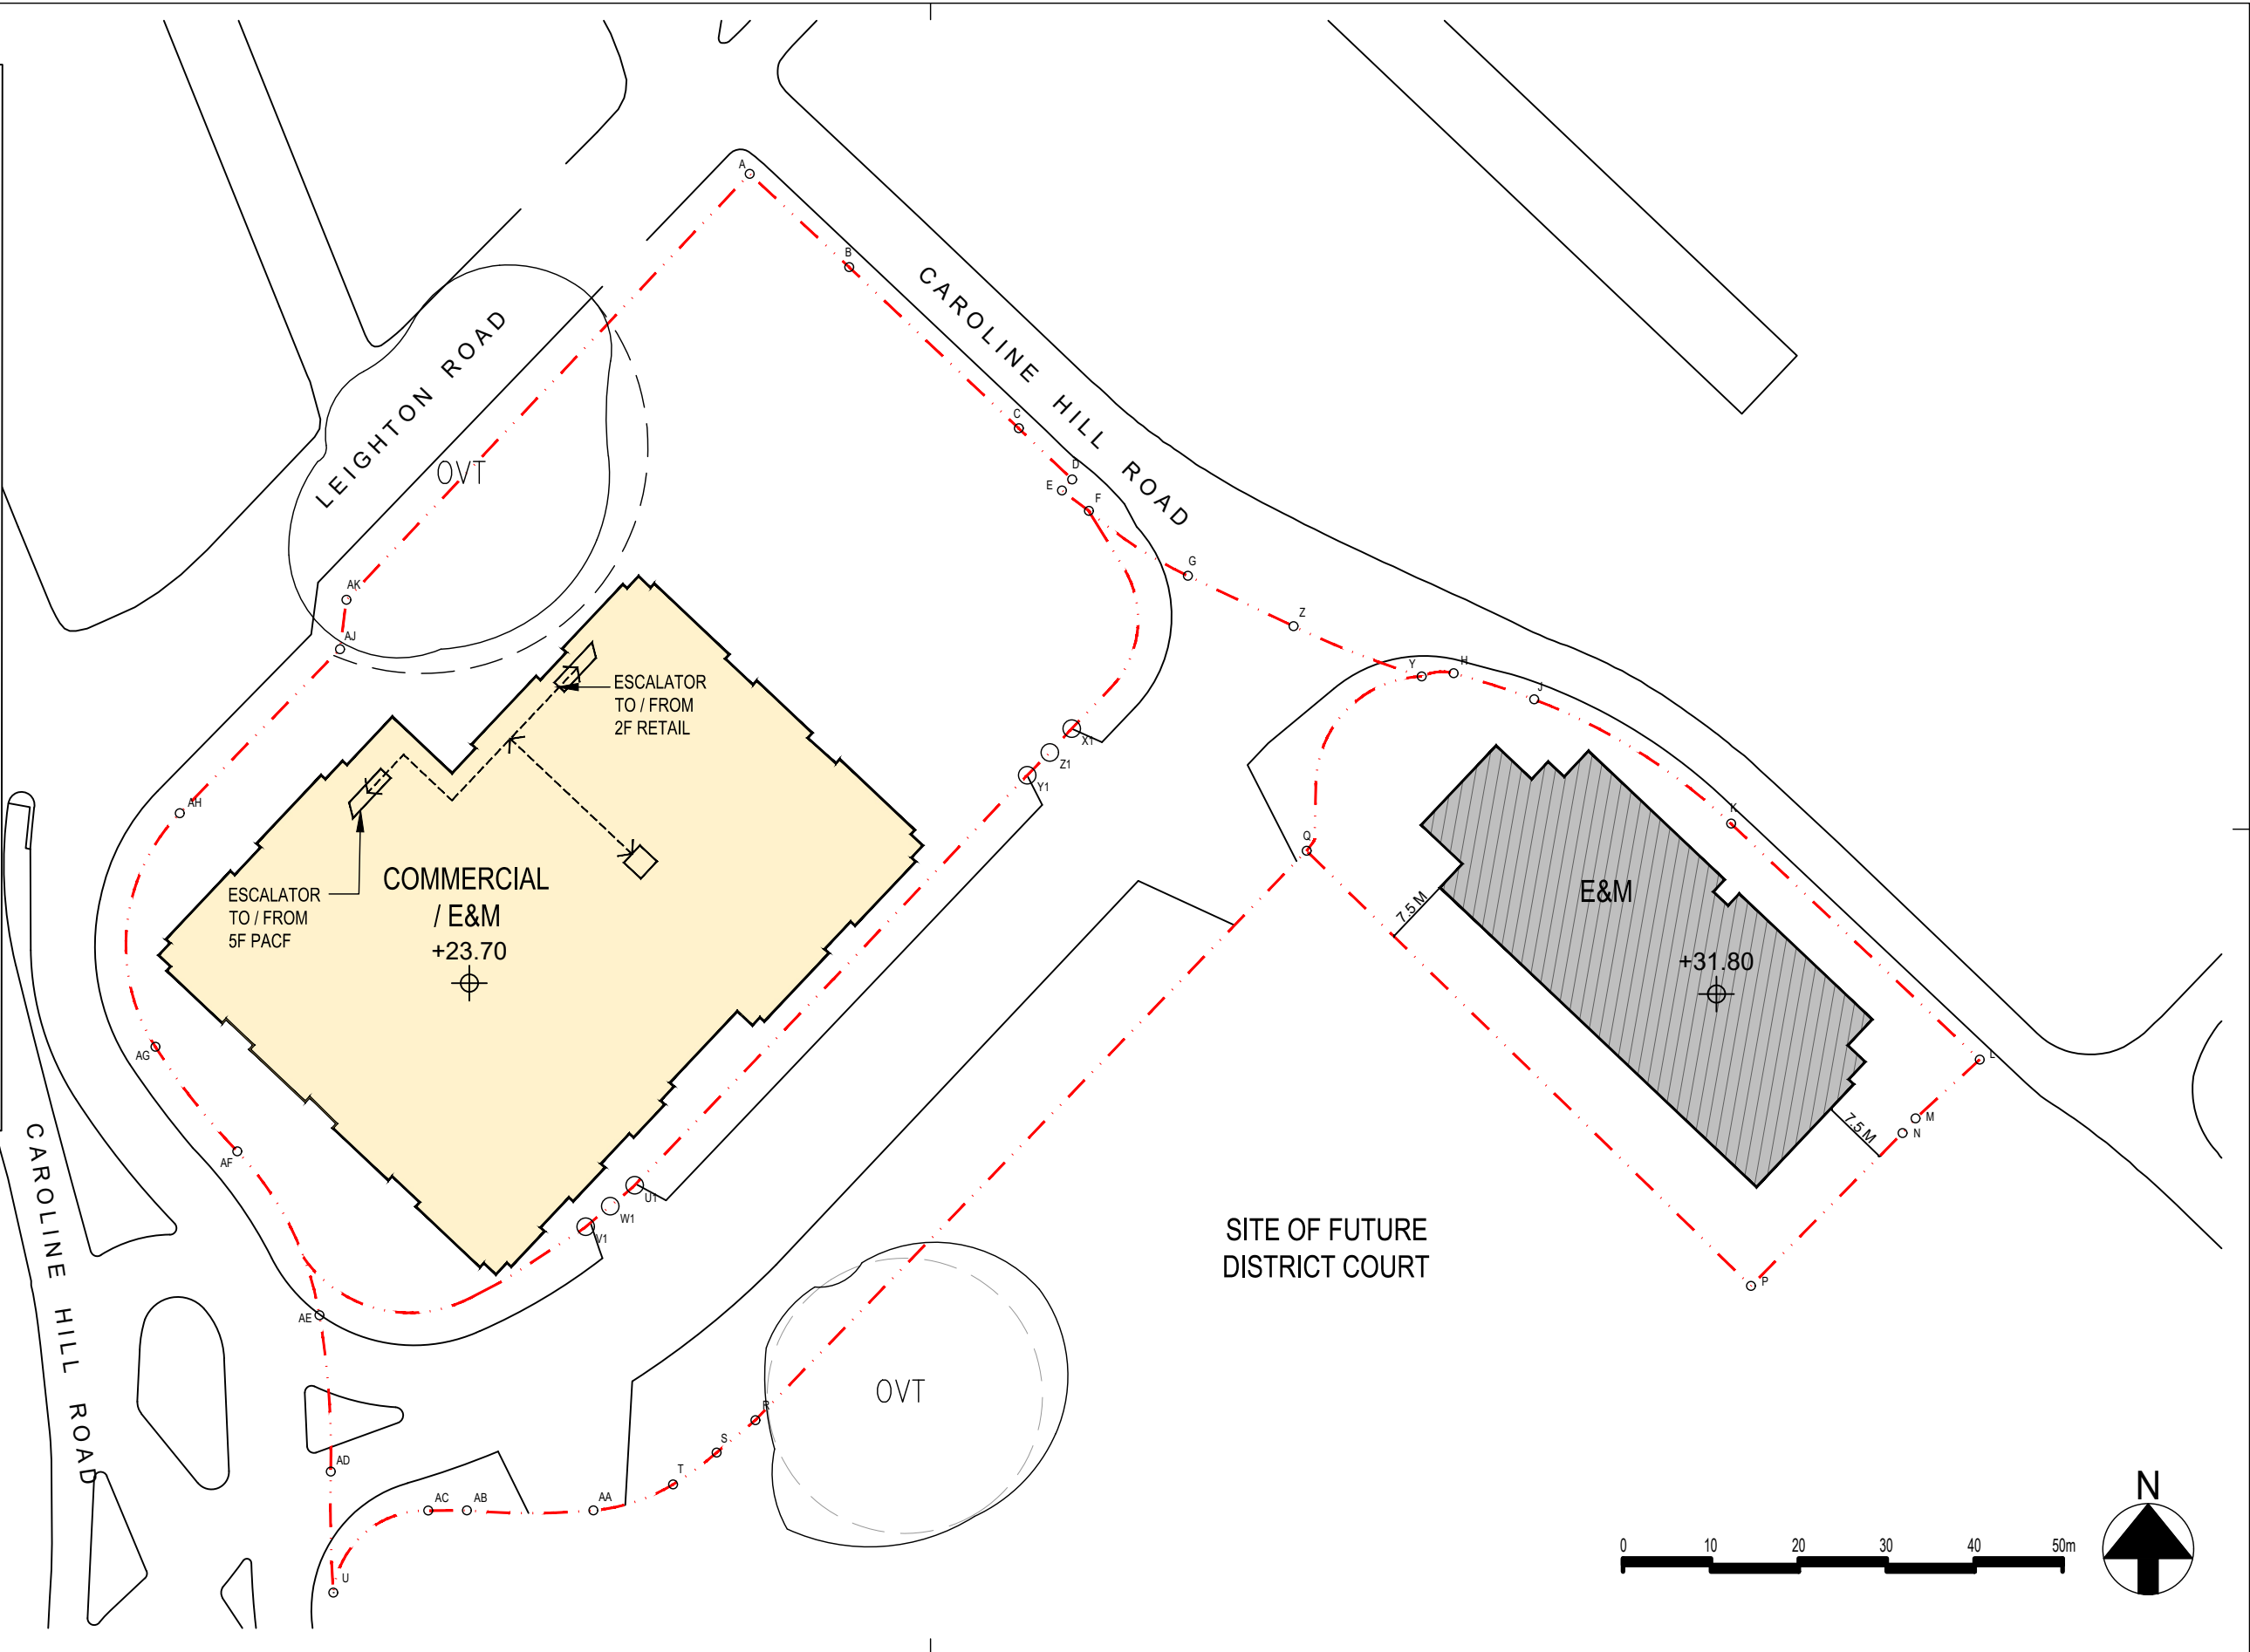
| Drawing Purpose

LEGEND

- APPLICATION SITE
- PINK HATCHED BLUE
NO STRUCTURE ERECTED ABOVE OR
WITHIN 4M BELOW GROUND LEVEL
- PUBLIC OPEN SPACE
- COMMERCIAL/E&M
- G.I.C. FACILITIES
- FUTURE FOOTBRIDGE
- LIGHT BUSES LAYBYS
- CARPARK (PVP)
- CARPARK (PRIVATE)
- CARPARK
(G.I.C. FACILITIES)
- ACCESS ROAD
- LOADING & UNLOADING
CARPARK (PVP)
- UNEXCAVATED
- 24-HR PEDESTRIAN
WALKWAY
- PUBLIC OPEN SPACE
WITH 24-HR
PEDESTRIAN WALKWAY
- PEDESTRIAN LINK
- E&M
- CIRCULATION/
E&M

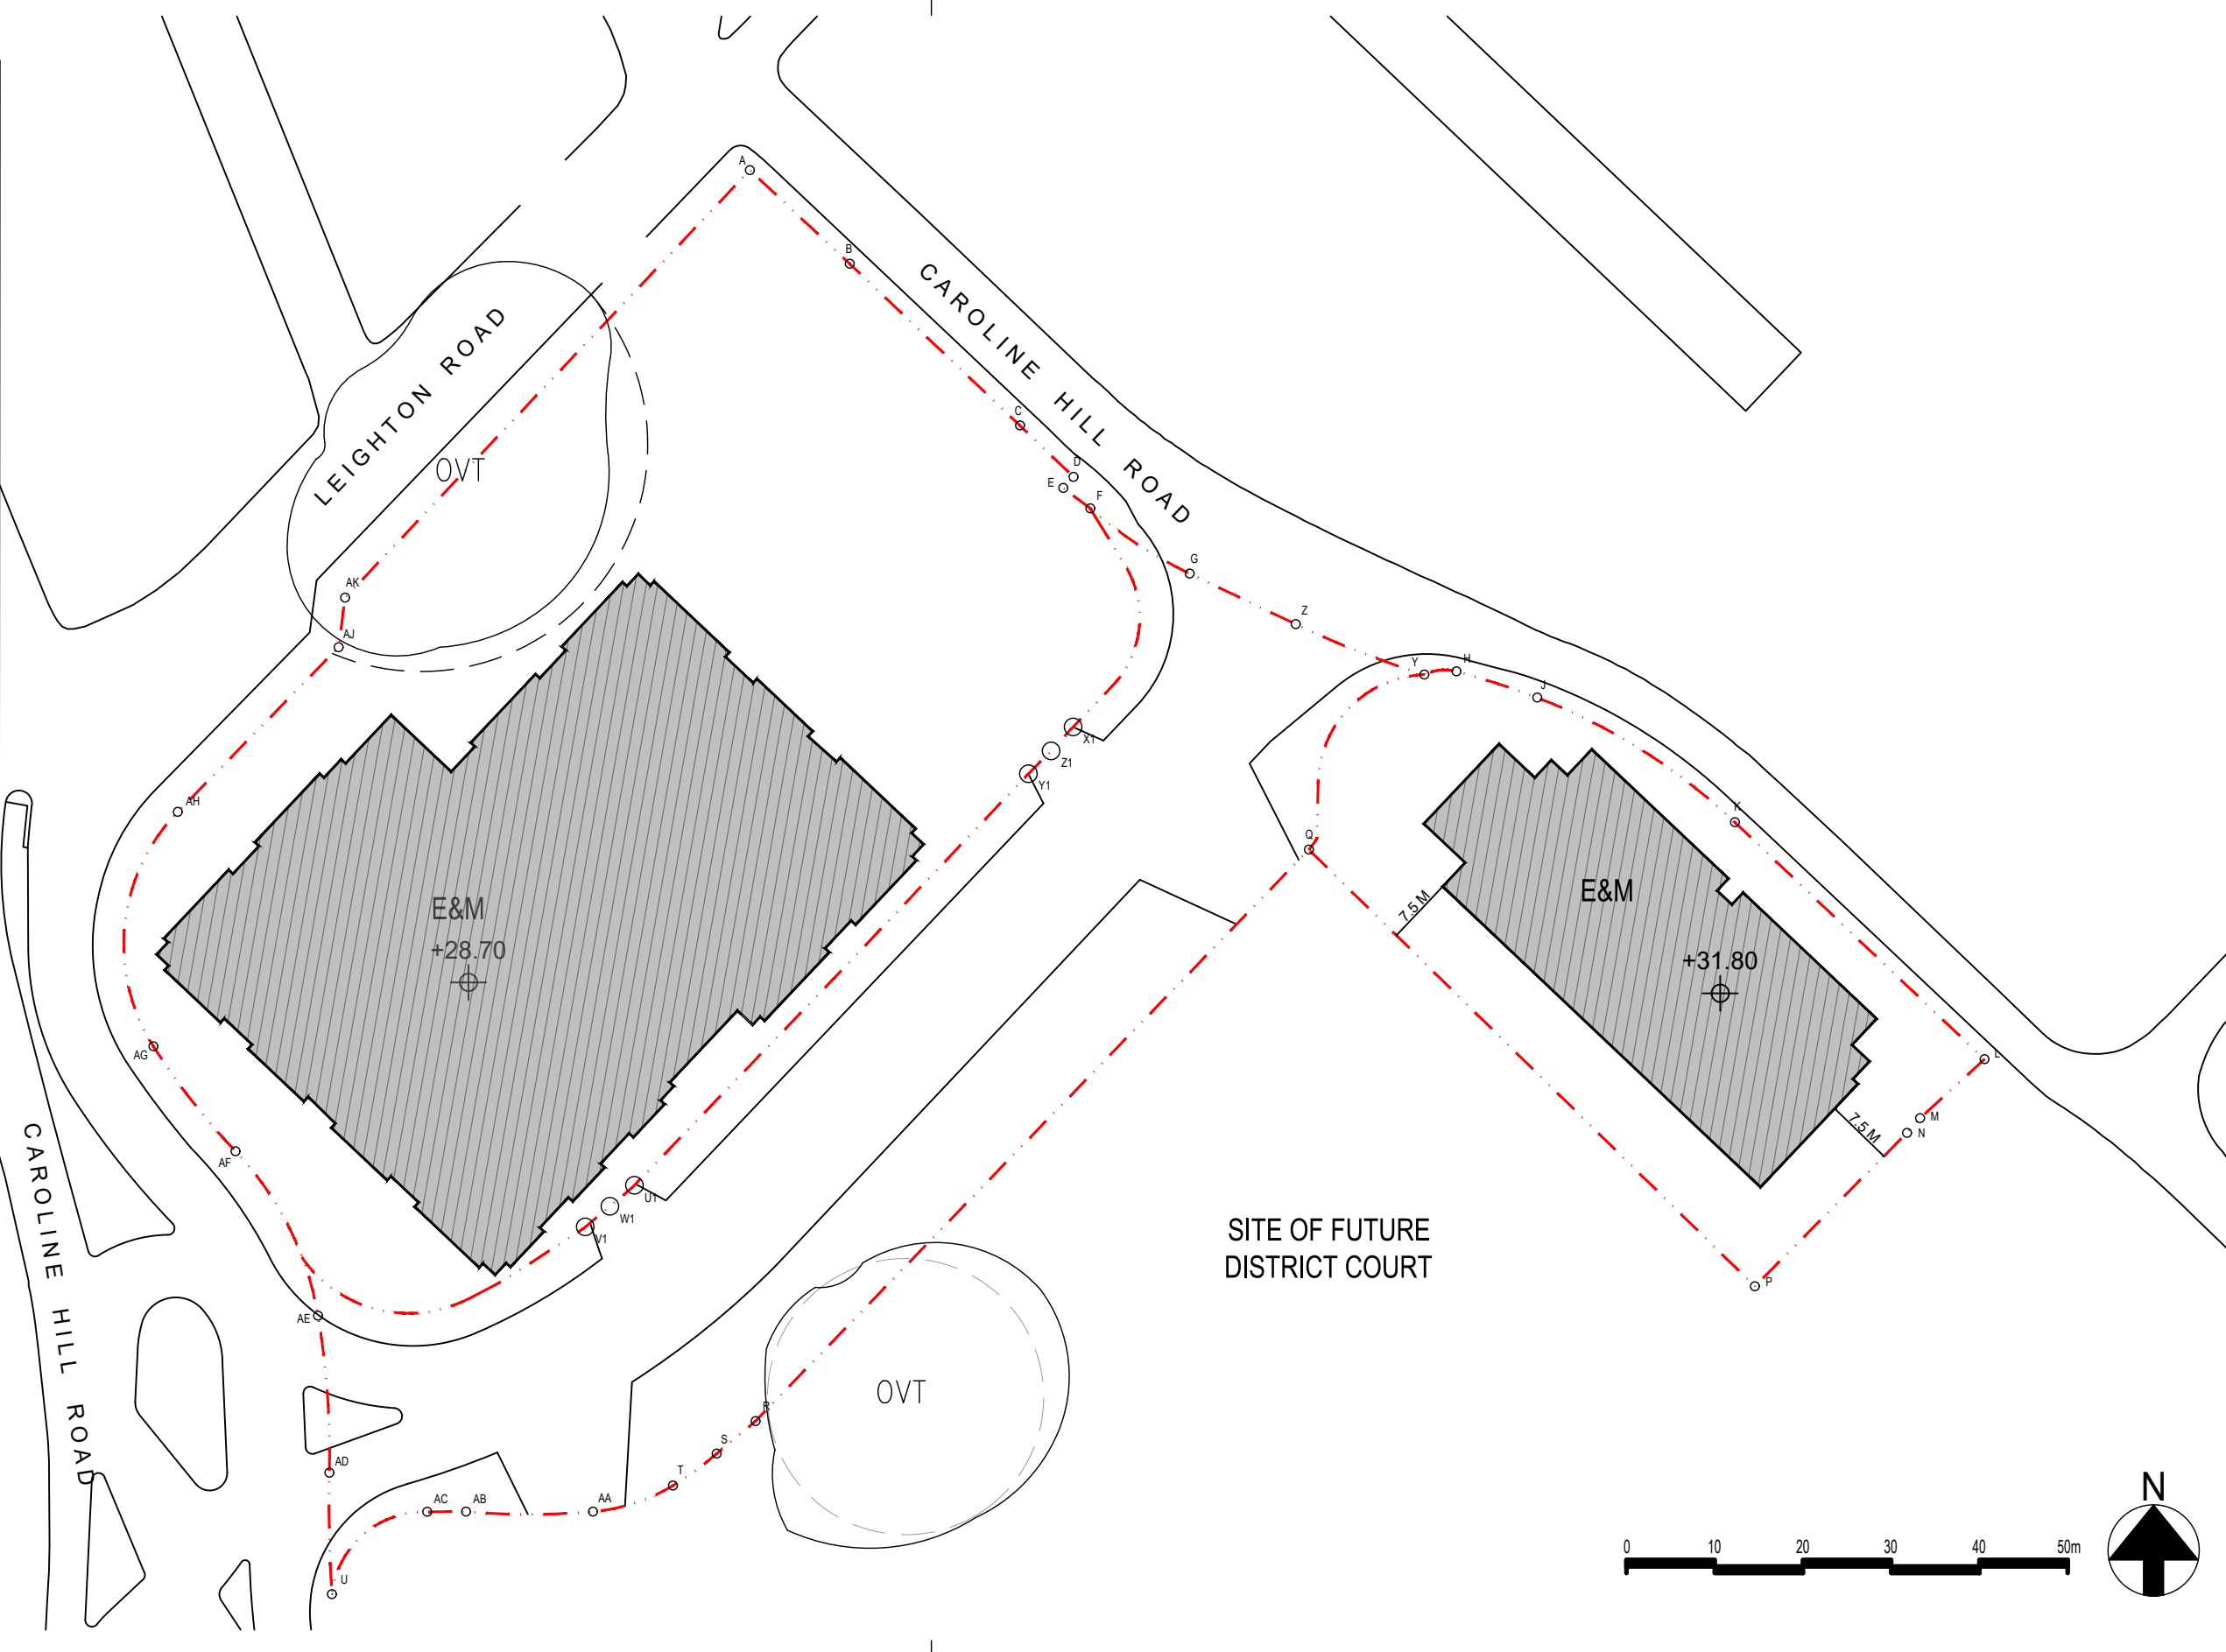

Rev.	Description	Drawn	Checked	Approved	Date
-	1st SUBMISSION				13-2022
A	1st AMENDMENT				9-2023
B	2nd AMENDMENT				1-2024

Rev.	Description	Drawn	Checked	Approved	Date

Check all measurements on site.
Do not scale off drawings.

This drawing is to be read in
conjunction with the specification
and any discrepancies are to be
immediately reported to the
Architect.

This drawing remains the
copyright property of the
Architect and is not to be
reproduced in whole or in part
without permission of the
Architect.

B.D. Ref.	
F.S.D. Ref.	
D.L.O. Ref.	
Drawn	Date 1-2024
Checked	Date 1-2024
Approved	Date 1-2024
Cad File No.	

RONALD LU & PARTNERS

呂元祥建築師事務所

Project Title
PROPOSED COMMERCIAL
DEVELOPMENT ON IL NO.8945
AT CAROLINE HILL ROAD,
CAUSEWAY BAY, HONG KONG

Drawing Title	FORTH FLOOR PLAN
Project No.	21105HK
Scale	1:750 (A3)
Issue Date	Sept 2024
Drawing No.	MLP-009.1

Drawing Purpose

LEGEND

APPLICATION SITE

PINK HATCHED BLUE
NO STRUCTURE ERECTED ABOVE OR
WITHIN 4M BELOW GROUND LEVEL

PUBLIC OPEN SPACE

COMMERCIAL/E&M

G.I.C. FACILITIES

FUTURE FOOTBRIDGE

LIGHT BUSES LAYBYS

CARPARK (PVP)

CARPARK (PRIVATE)

CARPARK
(G.I.C. FACILITIES)

ACCESS ROAD

LOADING & UNLOADING
CARPARK (PVP)

UNEXCAVATED



24-HR PEDESTRIAN
WALKWAY

PUBLIC OPEN SPACE
WITH 24-HR
PEDESTRIAN WALKWAY

PEDESTRIAN LINK

E&M

CIRCULATION/
E&M

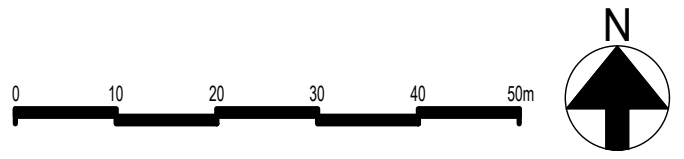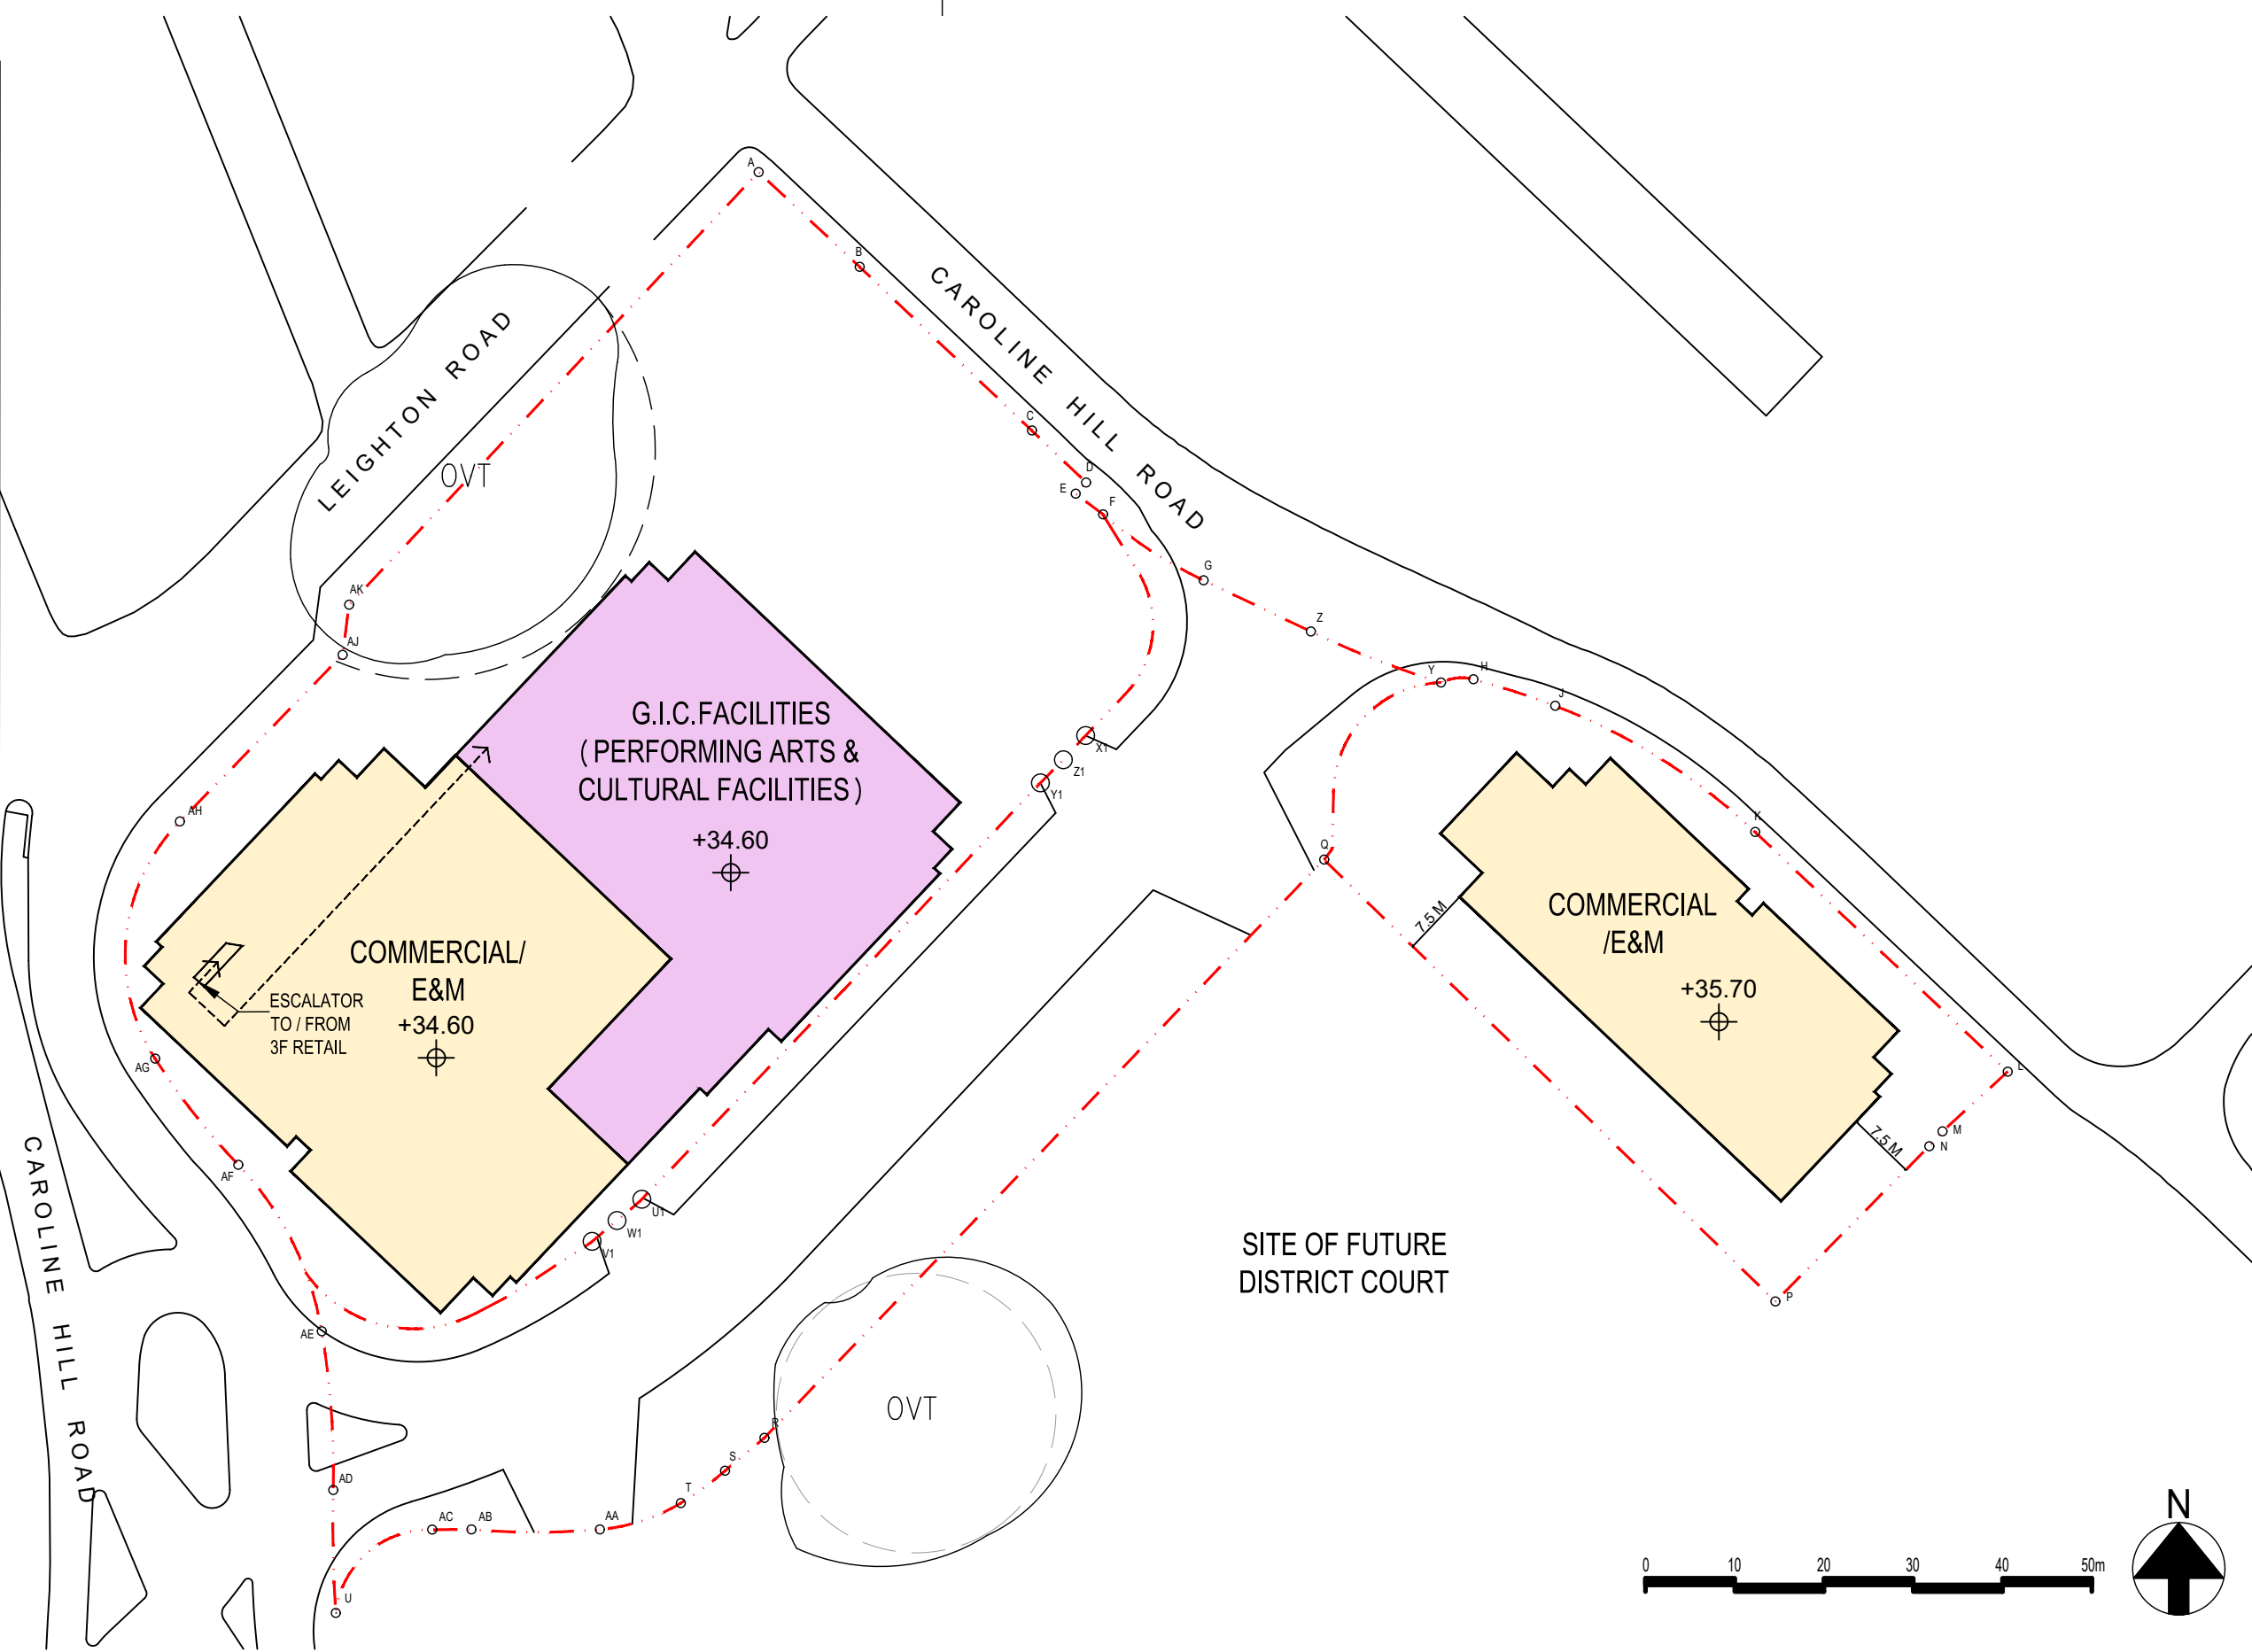

Rev.	Description	Drawn	Checked	Approved	Date
-	1st SUBMISSION				13-2022
A	1st AMENDMENT				9-2023
B	2nd AMENDMENT				1-2024

Rev.	Description	Drawn	Checked	Approved	Date

Check all measurements on site.
Do not scale off drawings.

This drawing is to be read in conjunction with the specification and any discrepancies are to be immediately reported to the Architect.

This drawing remains the copyright property of the Architect and is not to be reproduced in whole or in part without permission of the Architect.

B.D. Ref.	
F.S.D. Ref.	
D.L.O. Ref.	
Drawn	Date 1-2024
Checked	Date 1-2024
Approved	Date 1-2024
Cad File No.	

RONALD LU
& PARTNERS

呂元祥建築師事務所


Project Title
PROPOSED COMMERCIAL
DEVELOPMENT ON IL NO.8945
AT CAROLINE HILL ROAD,
CAUSEWAY BAY, HONG KONG


Drawing Title	FIFTH FLOOR PLAN
Project No.	21105HK
Scale	1:750 (A3)
Issue Date	Sept 2024
Drawing No.	MLP-010

Drawing Purpose

LEGEND

- APPLICATION SITE
- PINK HATCHED BLUE
NO STRUCTURE ERECTED ABOVE OR
WITHIN 4M BELOW GROUND LEVEL
- PUBLIC OPEN SPACE
- COMMERCIAL/E&M
- G.I.C. FACILITIES
- FUTURE FOOTBRIDGE
- LIGHT BUSES LAYBYS
- CARPARK (PVP)
- CARPARK (PRIVATE)
- CARPARK
(G.I.C. FACILITIES)
- ACCESS ROAD
- LOADING & UNLOADING
CARPARK (PVP)
- UNEXCAVATED
- 24-HR PEDESTRIAN
WALKWAY
- PUBLIC OPEN SPACE
WITH 24-HR
PEDESTRIAN WALKWAY
- PEDESTRIAN LINK
- E&M
- CIRCULATION/
E&M

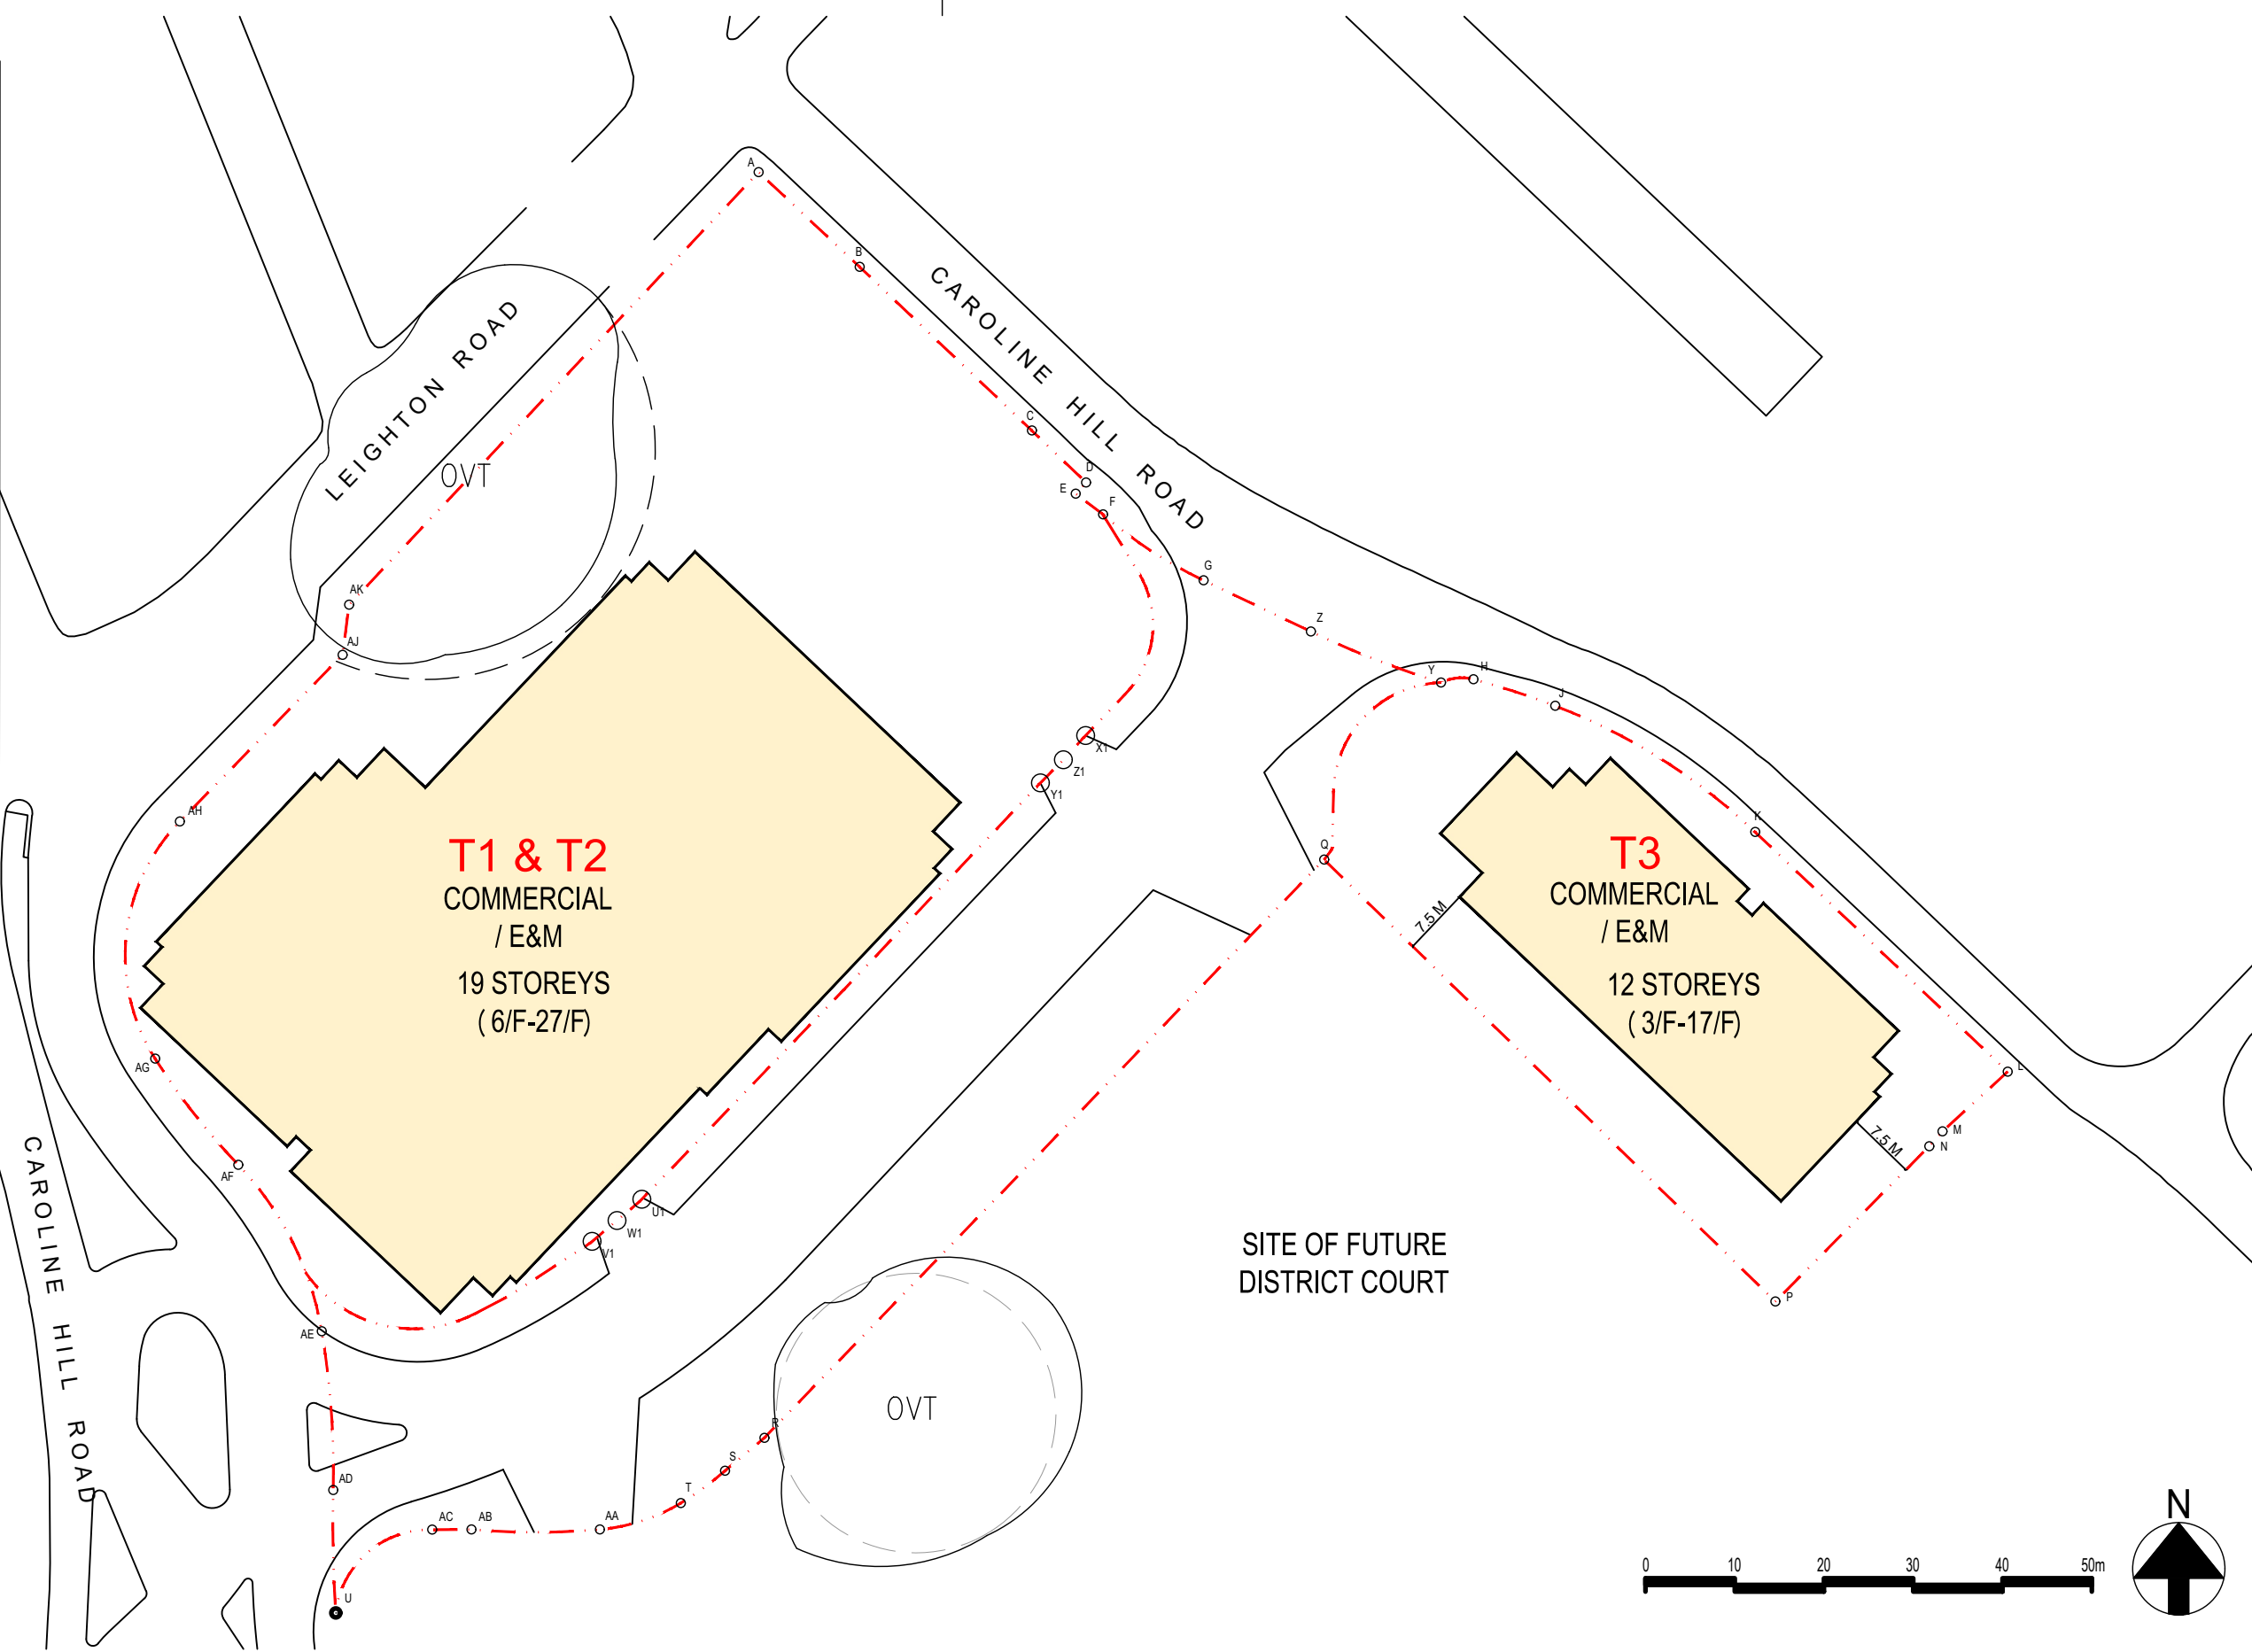

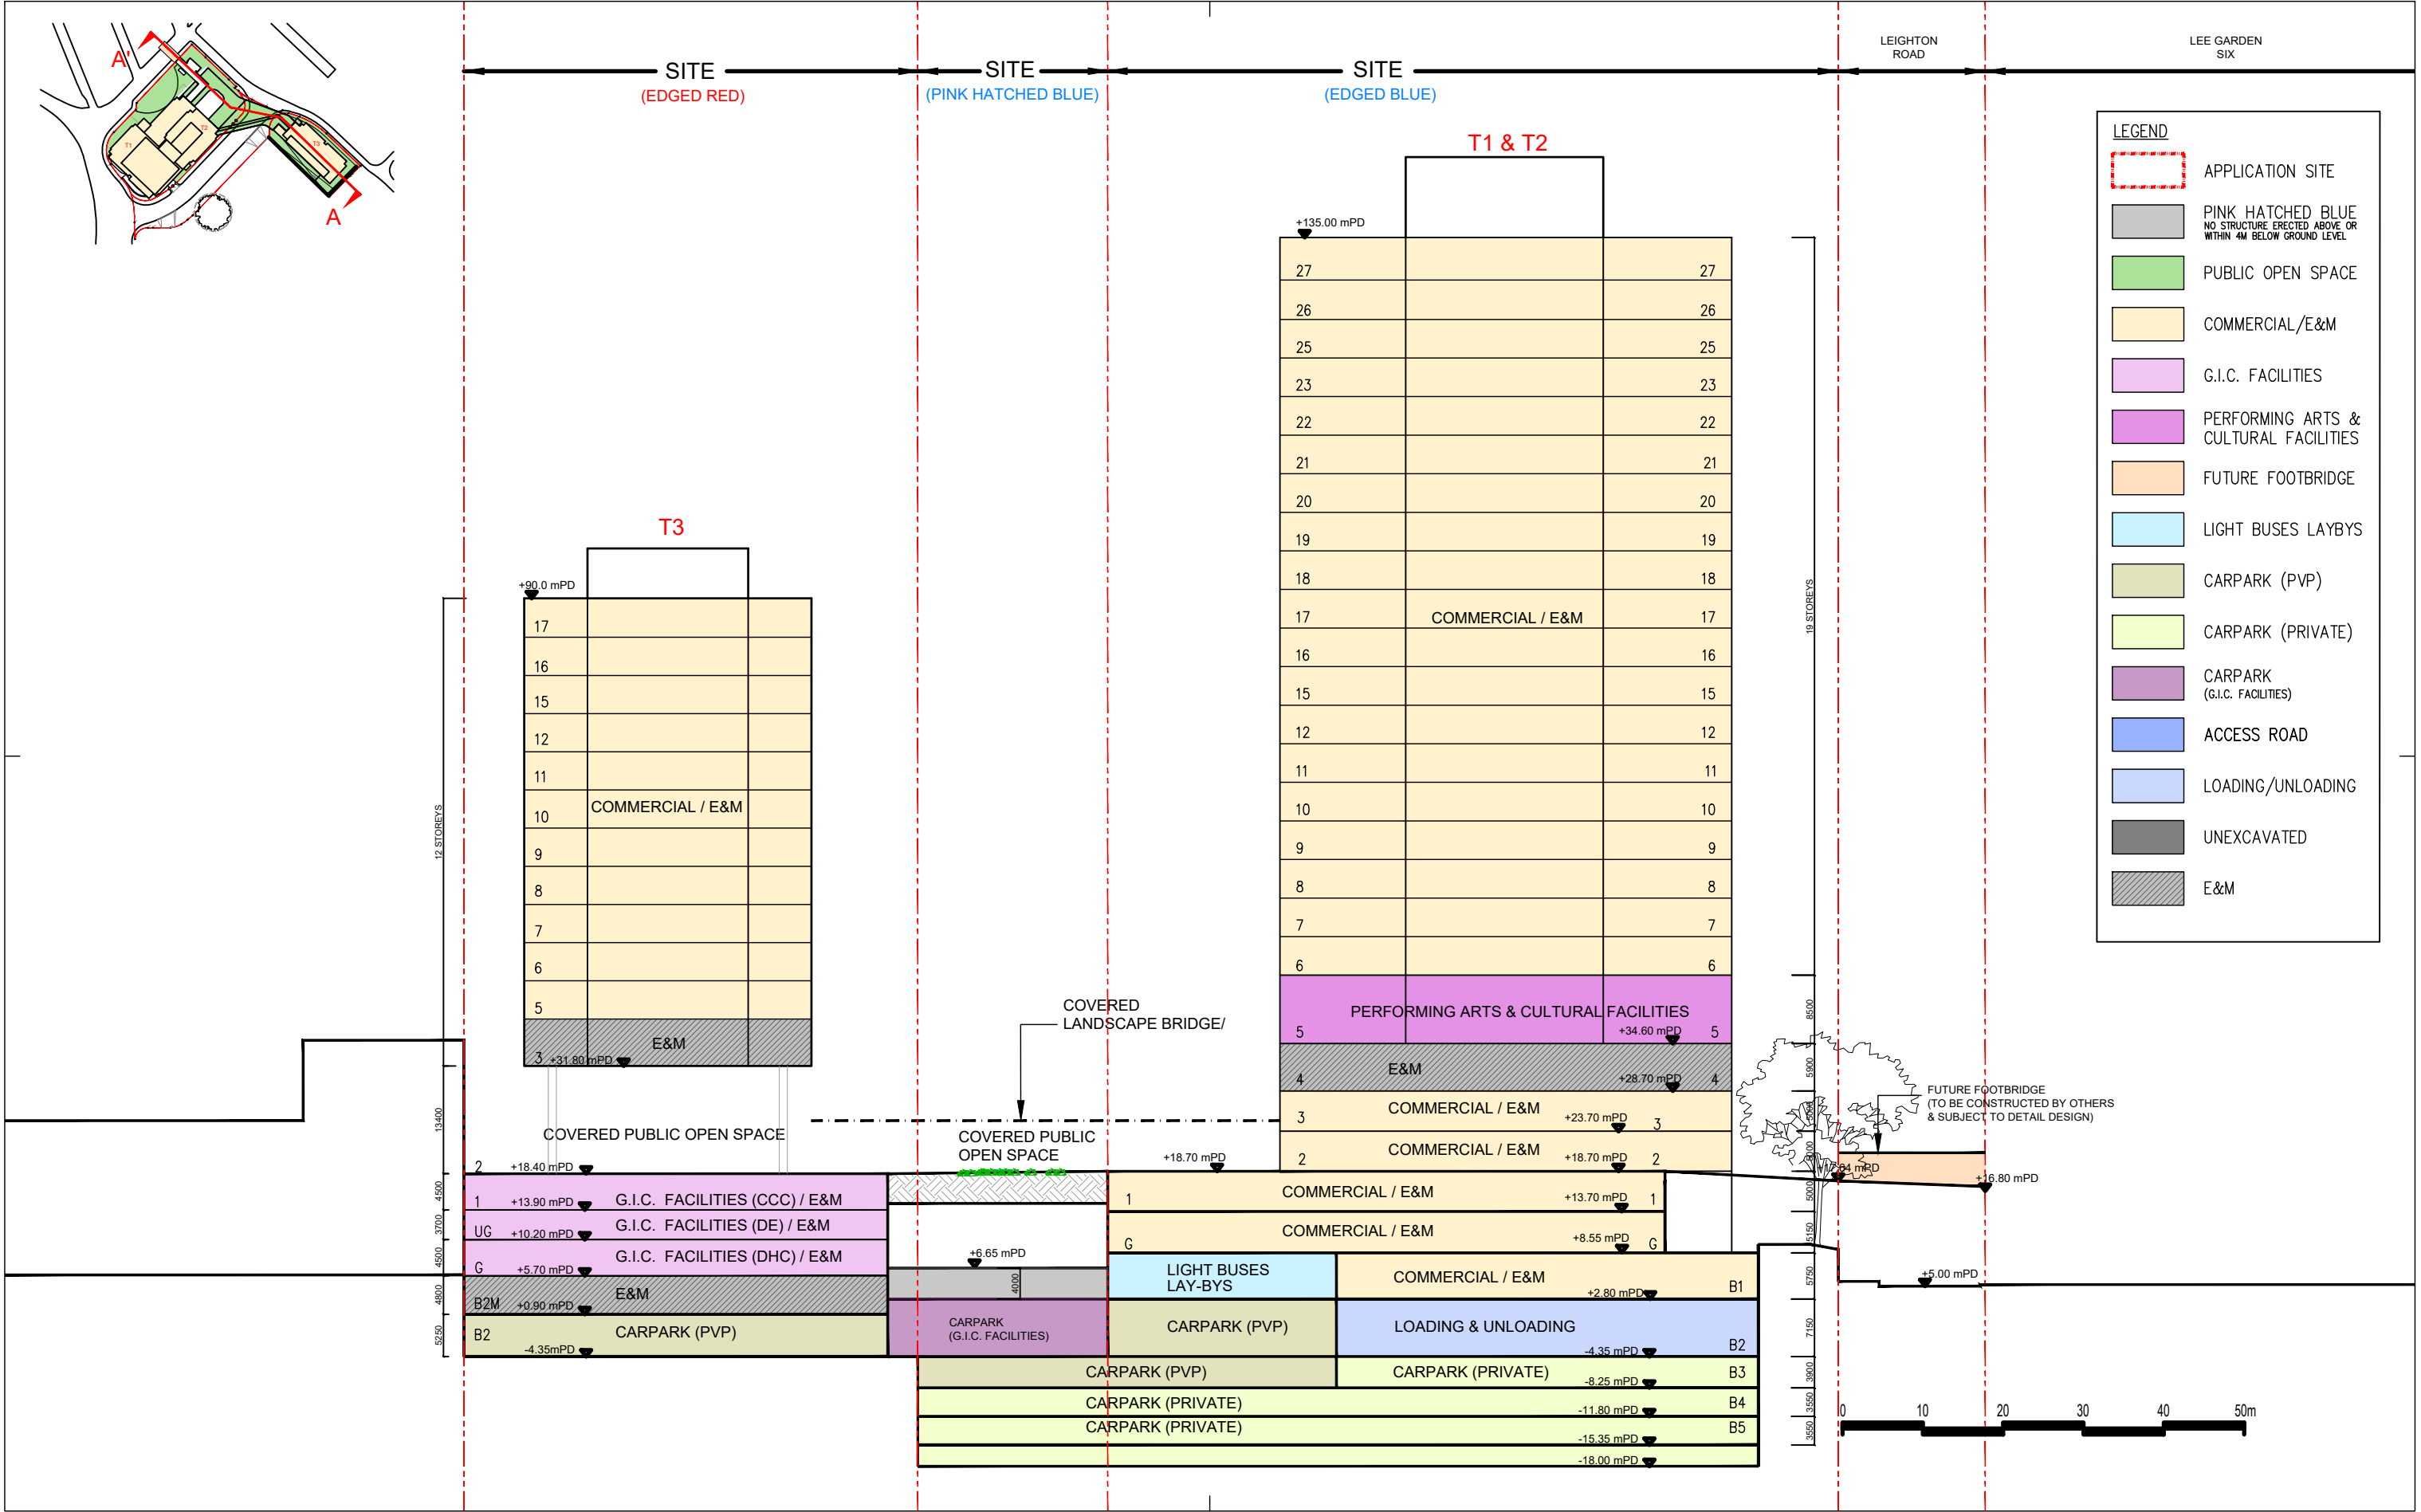

Rev.	Description	Drawn	Checked	Approved	Date
-	1st SUBMISSION				3-2022
A	1st AMENDMENT				9-2023
B	2nd AMENDMENT				1-2024

Rev.	Description	Drawn	Checked	Approved	Date

Check all measurements on site.
Do not scale off drawings.

This drawing is to be read in conjunction with the specification and any discrepancies are to be immediately reported to the Architect.

This drawing remains the copyright property of the Architect and is not to be reproduced in whole or in part without permission of the Architect.

B.D. Ref.	
F.S.D. Ref.	
D.L.O. Ref.	
Drawn	Date 1-2024
Checked	Date 1-2024
Approved	Date 1-2024
Cad File No.	

RONALD LU & PARTNERS

呂元祥建築師事務所

Project Title
PROPOSED COMMERCIAL DEVELOPMENT ON IL NO.8945 AT CAROLINE HILL ROAD, CAUSEWAY BAY, HONG KONG

Drawing Title	SECTION AA'
Project No.	21105HK
Scale	1:750 (A3)
Issue Date	Sept 2024
Drawing No.	MLP-012

Drawing Purpose

