


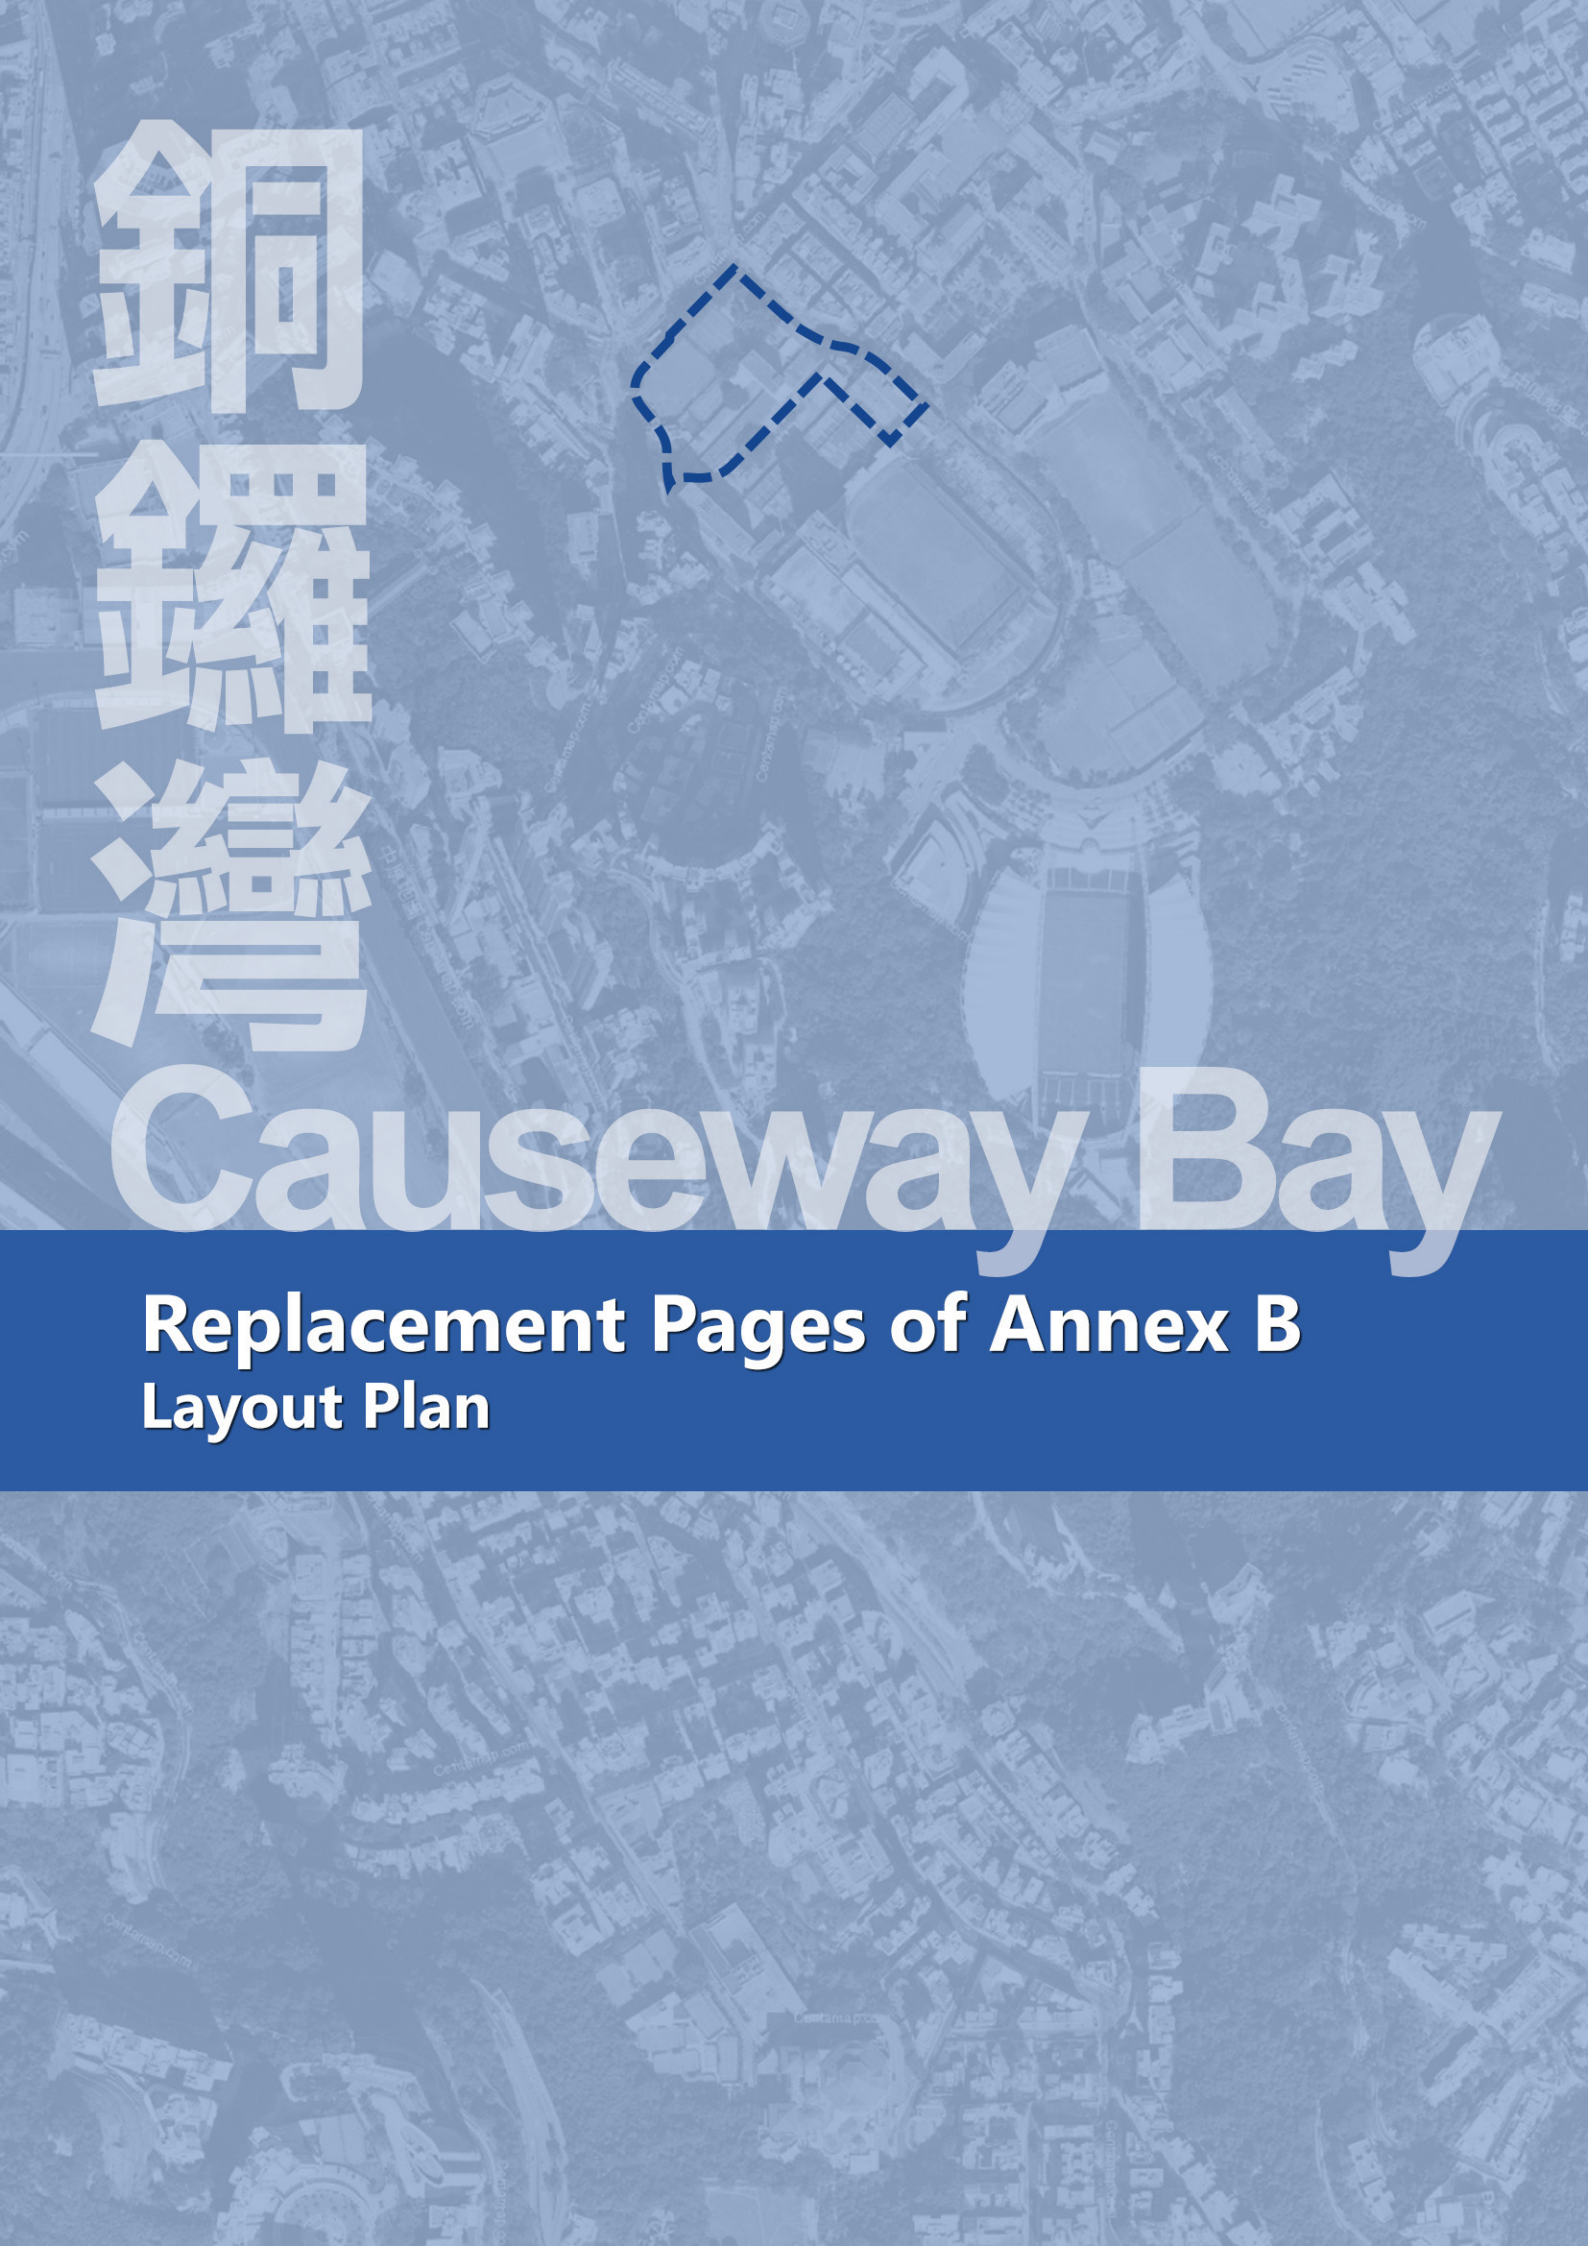


銅
鑼
灣

Causeway Bay

**Replacement Pages of Annex B
Layout Plan**

LEGEND

- APPLICATION SITE
- PINK HATCHED BLUE
NO STRUCTURE ERECTED ABOVE OR
WITHIN 4M BELOW GROUND LEVEL
- PUBLIC OPEN SPACE
- COMMERCIAL/E&M
- G.I.C. FACILITIES
- FUTURE FOOTBRIDGE
- LIGHT BUSES LAYBYS
- CARPARK (PVP)
- CARPARK (PRIVATE)
- CARPARK
(G.I.C. FACILITIES)
- ACCESS ROAD
- LOADING & UNLOADING
CARPARK (PVP)
- UNEXCAVATED
- 24-HR PEDESTRIAN
WALKWAY
- PUBLIC OPEN SPACE
WITH 24-HR
PEDESTRIAN WALKWAY
- PEDESTRIAN LINK
- E&M
- CIRCULATION/
E&M

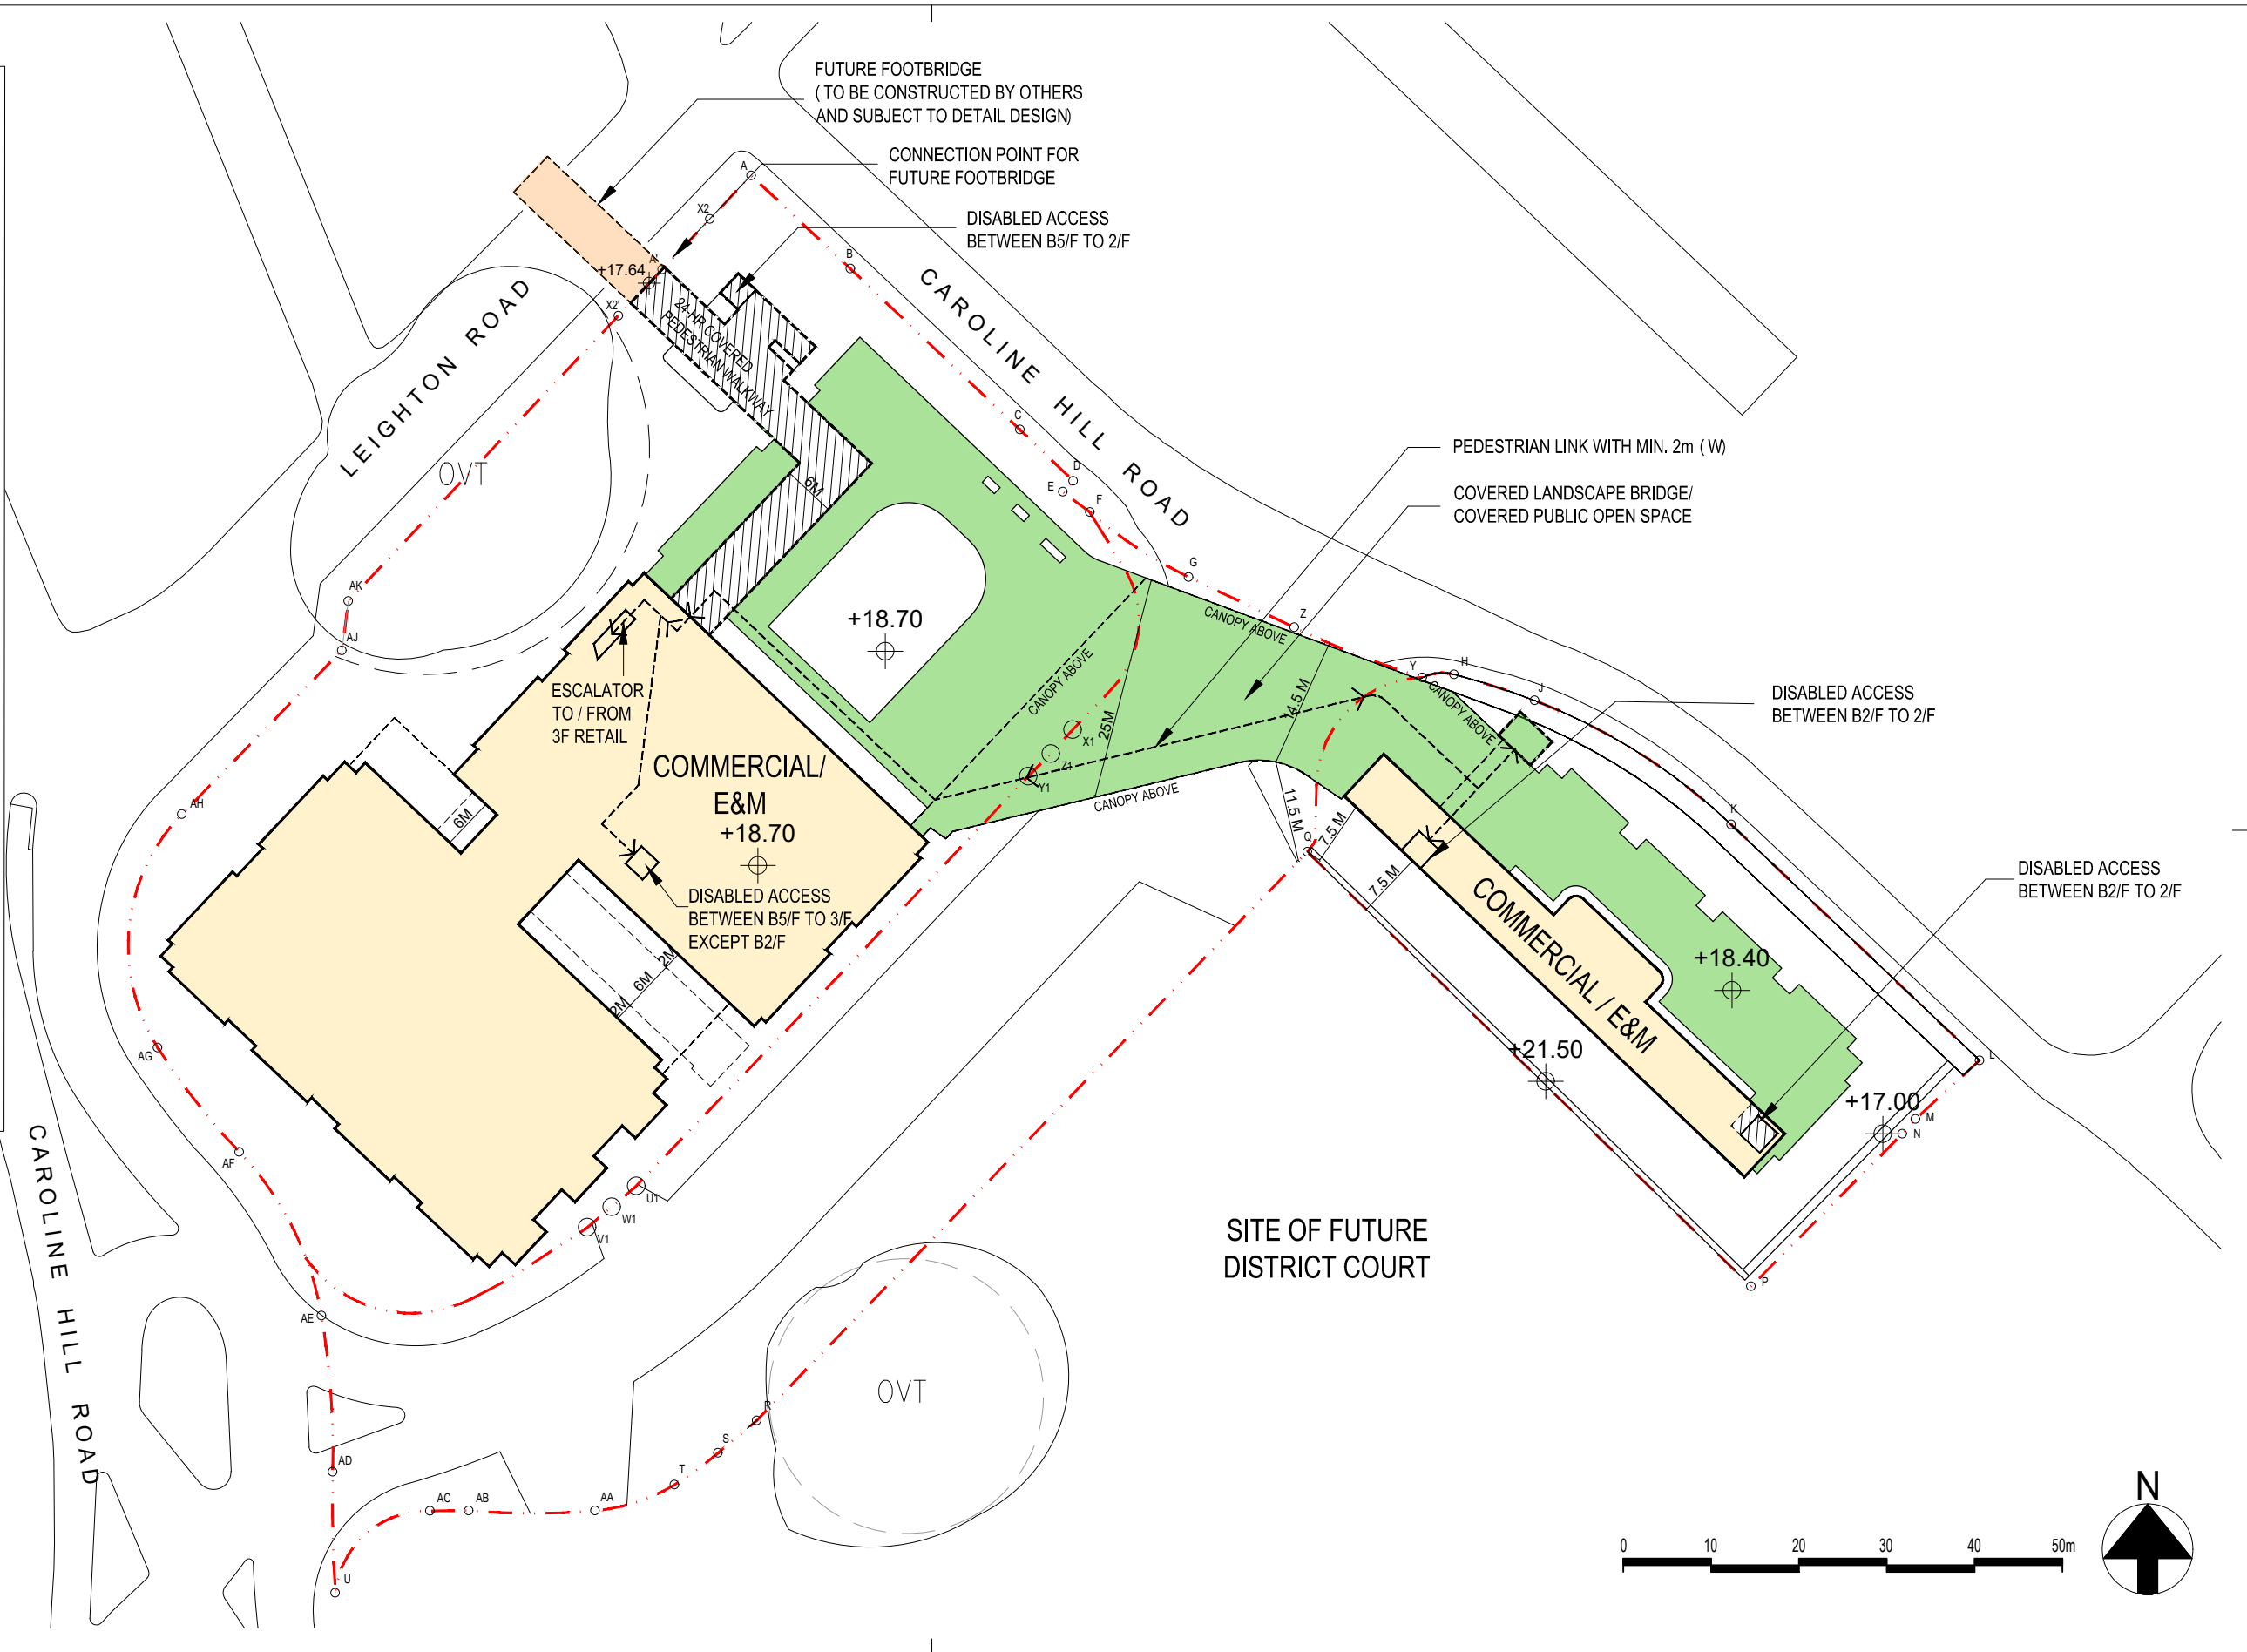

Rev.	Description	Drawn	Checked	Approved	Date
-	1st SUBMISSION				13-2022
A	1st AMENDMENT				19-2023
B	2nd AMENDMENT				11-2024

Rev.	Description	Drawn	Checked	Approved	Date

Check all measurements on site.
Do not scale off drawings.

This drawing is to be read in conjunction with the specification and any discrepancies are to be immediately reported to the Architect.

This drawing remains the copyright property of the Architect and is not to be reproduced in whole or in part without permission of the Architect.

B.D. Ref.	
F.S.D. Ref.	
D.L.O. Ref.	
Drawn	Date 1-2024
Checked	Date 1-2024
Approved	Date 1-2024
Cad File No.	

RONALD LU & PARTNERS

呂元祥建築師事務所

Project Title

PROPOSED COMMERCIAL DEVELOPMENT ON IL NO.8945 AT CAROLINE HILL ROAD, CAUSEWAY BAY, HONG KONG

Drawing Title	SECOND FLOOR PLAN
Project No.	21105HK
Scale	1:750 (A3)
Issue Date	Sept. 2024
Drawing No.	MLP-008

Drawing Purpose