



## ***Annex C***

---

### **Updated Schematic Architectural Drawings**

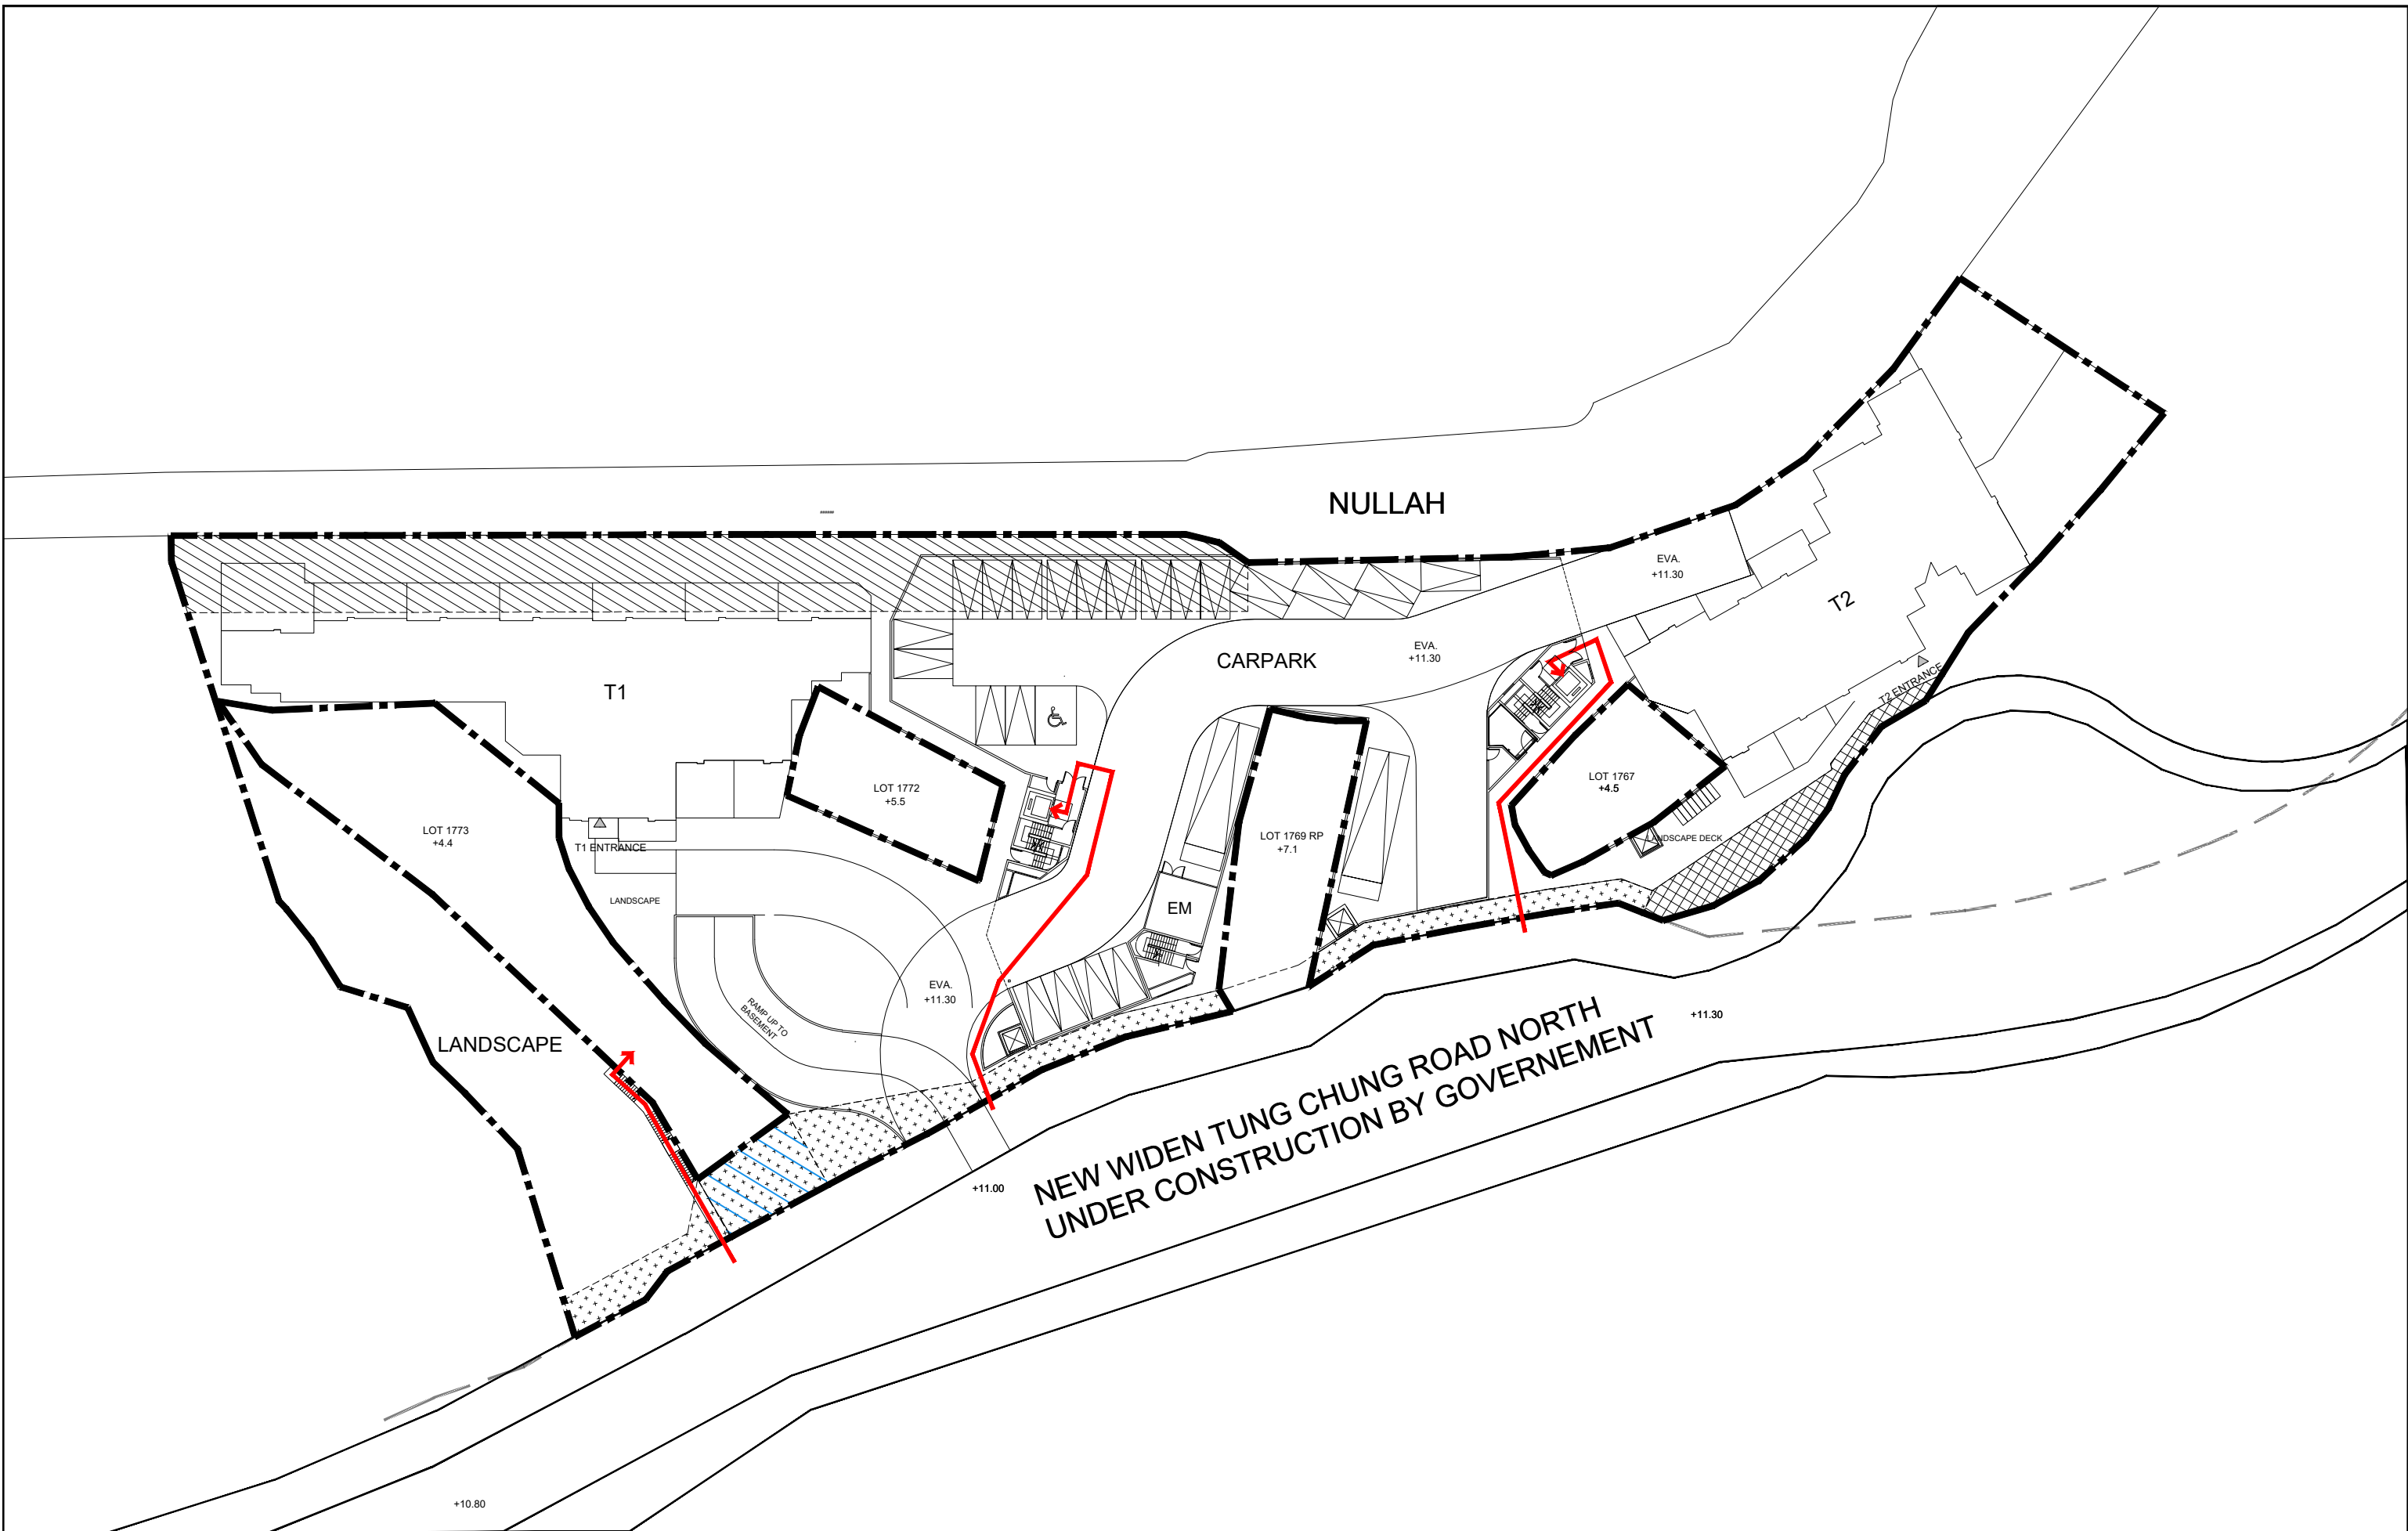

Drawing Title <b>GROUND FLOOR PLAN ACCESS TO PRIVATE LOTS</b>	Scale 1:500 (A3)	Project A-2517 PROPOSED MINOR RELAXATION OF BUILDING HEIGHT RESTRICTION FOR PERMITTED FLAT USE AT TUNG CHUNG TOWN LOT 49, TUNG CHUNG ROAD NORTH, LANTAU ISLAND	Job No. A-2517	
	Date 25/3/2026		Dwg No. SK-01	

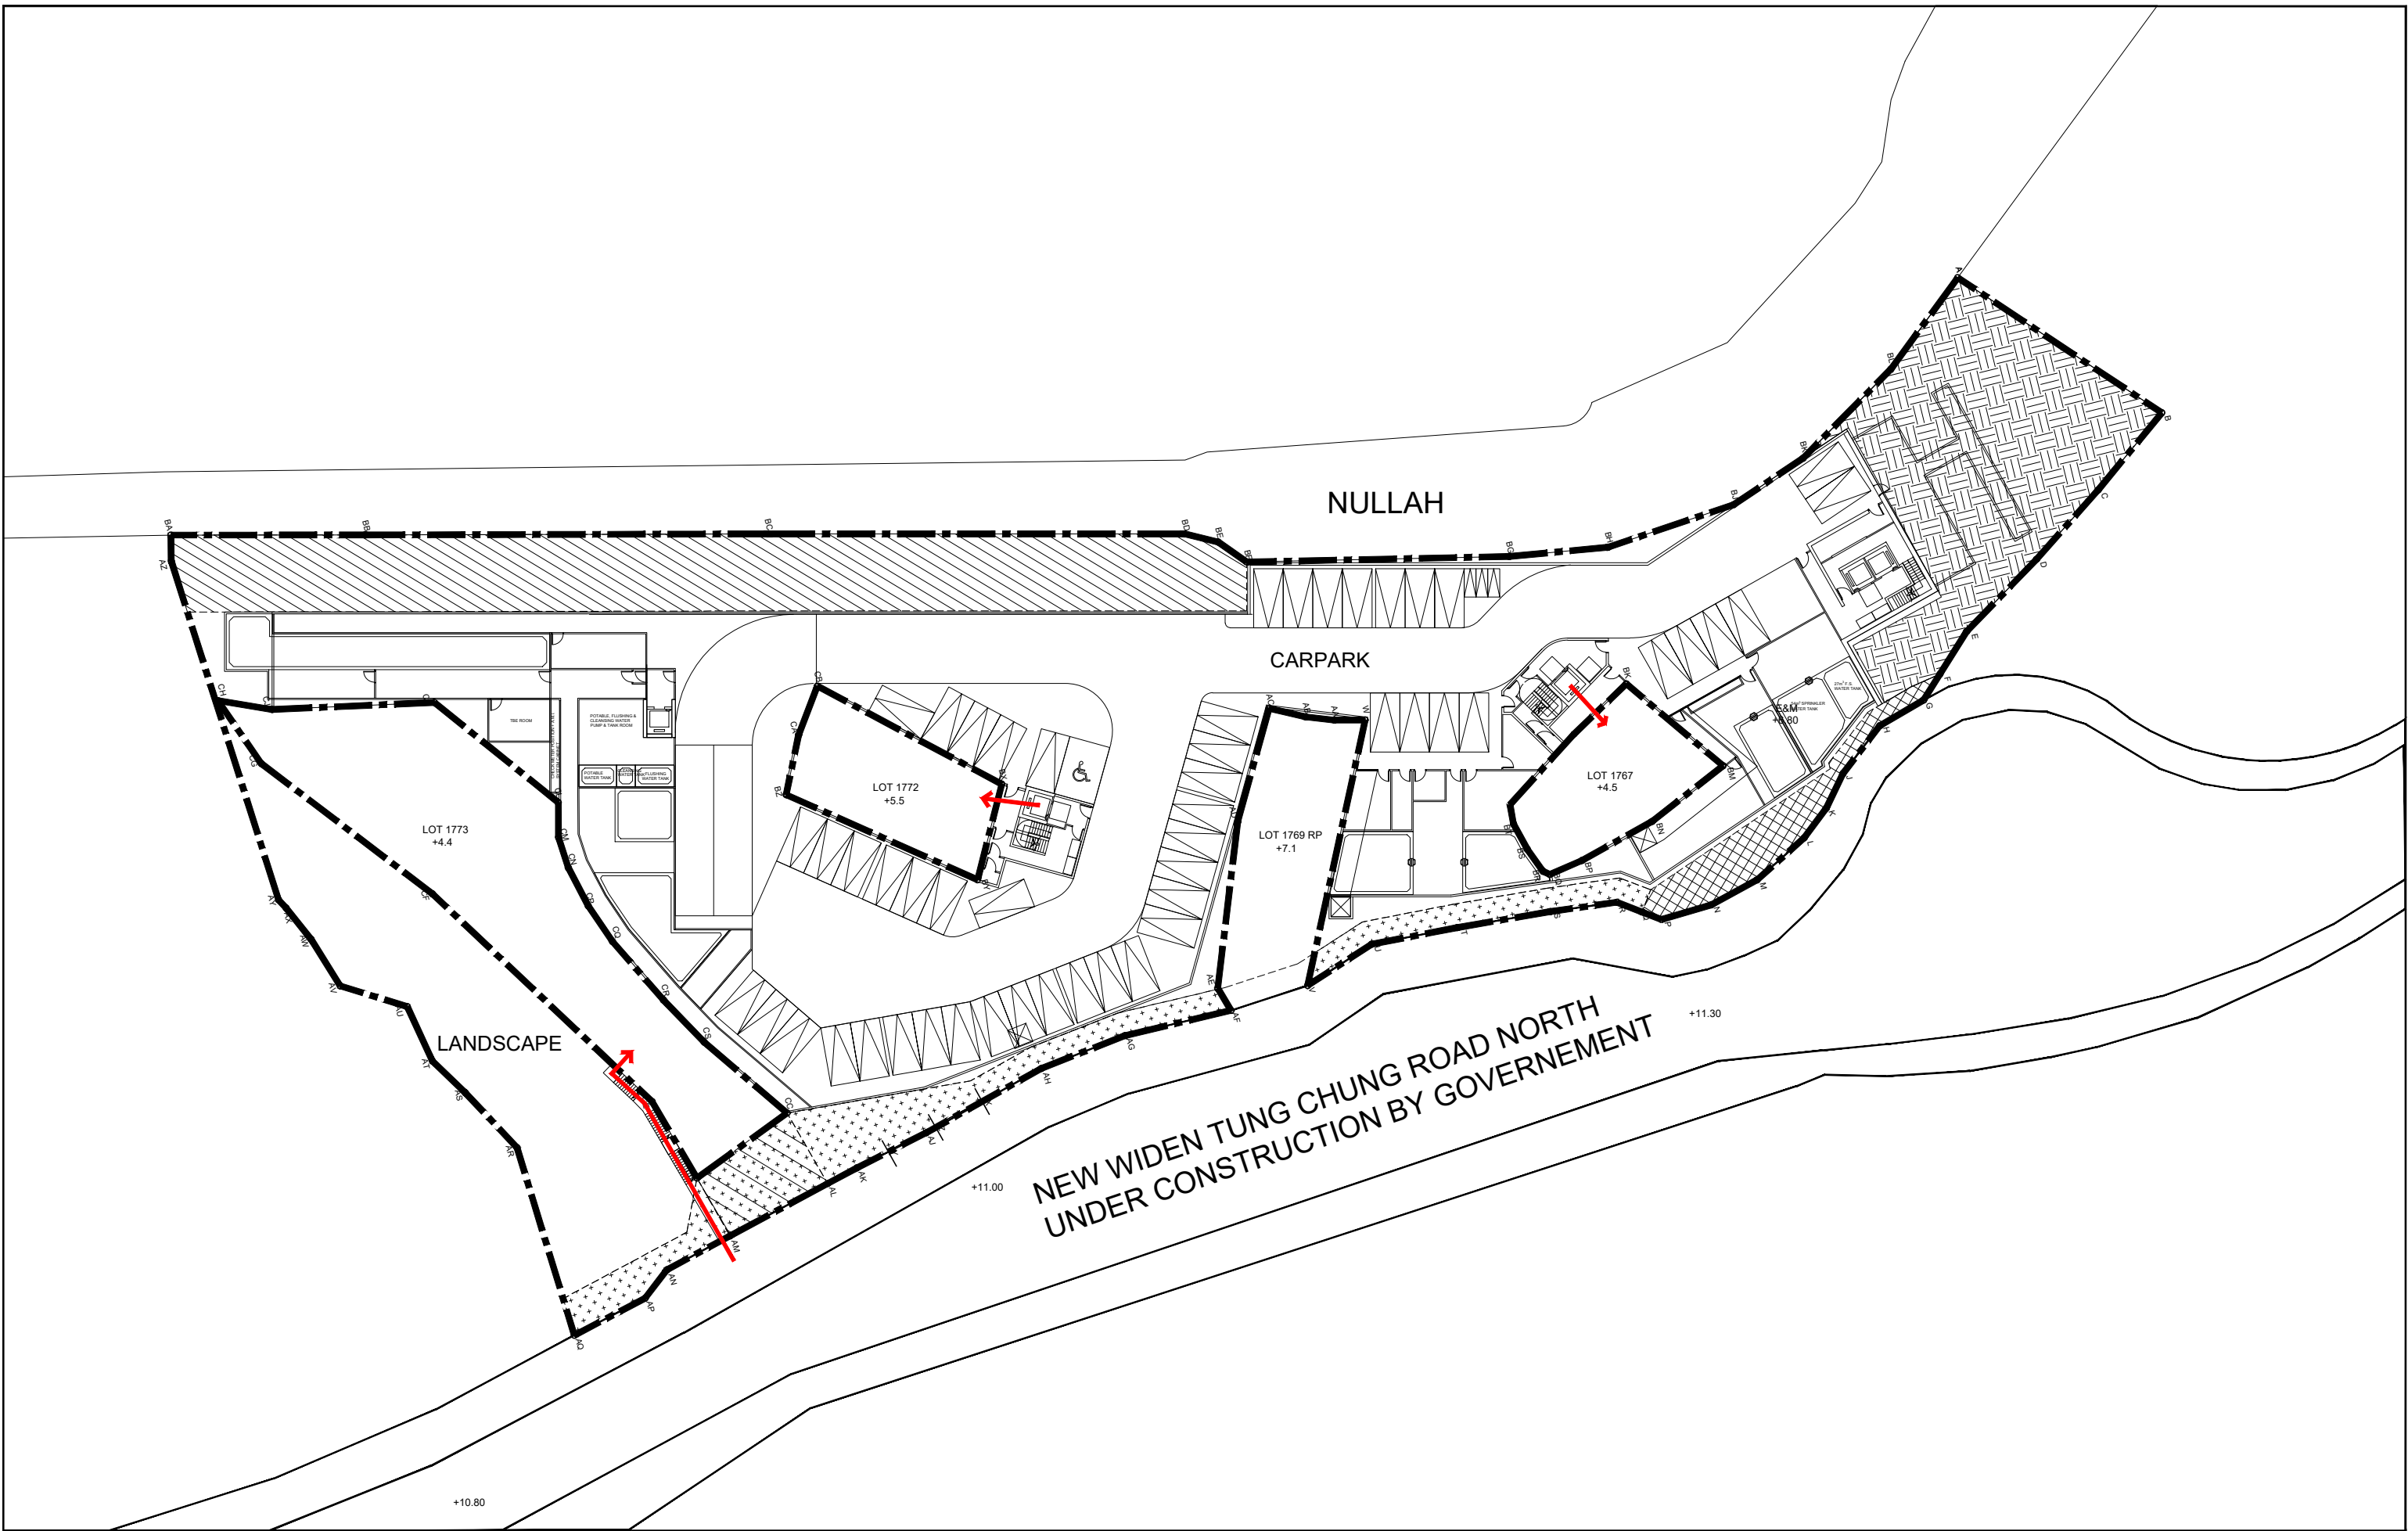

Drawing Title <b>BASEMENT 1 FLOOR PLAN          ACCESS TO PRIVATE LOTS</b>	Scale <b>1:500 (A3)</b>	Project <b>A-2517</b> PROPOSED MINOR RELAXATION OF BUILDING HEIGHT RESTRICTION FOR PERMITTED FLAT USE AT TUNG CHUNG TOWN LOT 49, TUNG CHUNG ROAD NORTH, LANTAU ISLAND	Job No. <b>A-2517</b>
	Date <b>25/3/2026</b>		Dwg No. <b>SK-02</b>

