


Annex A

Updated Schematic Architectural Drawings

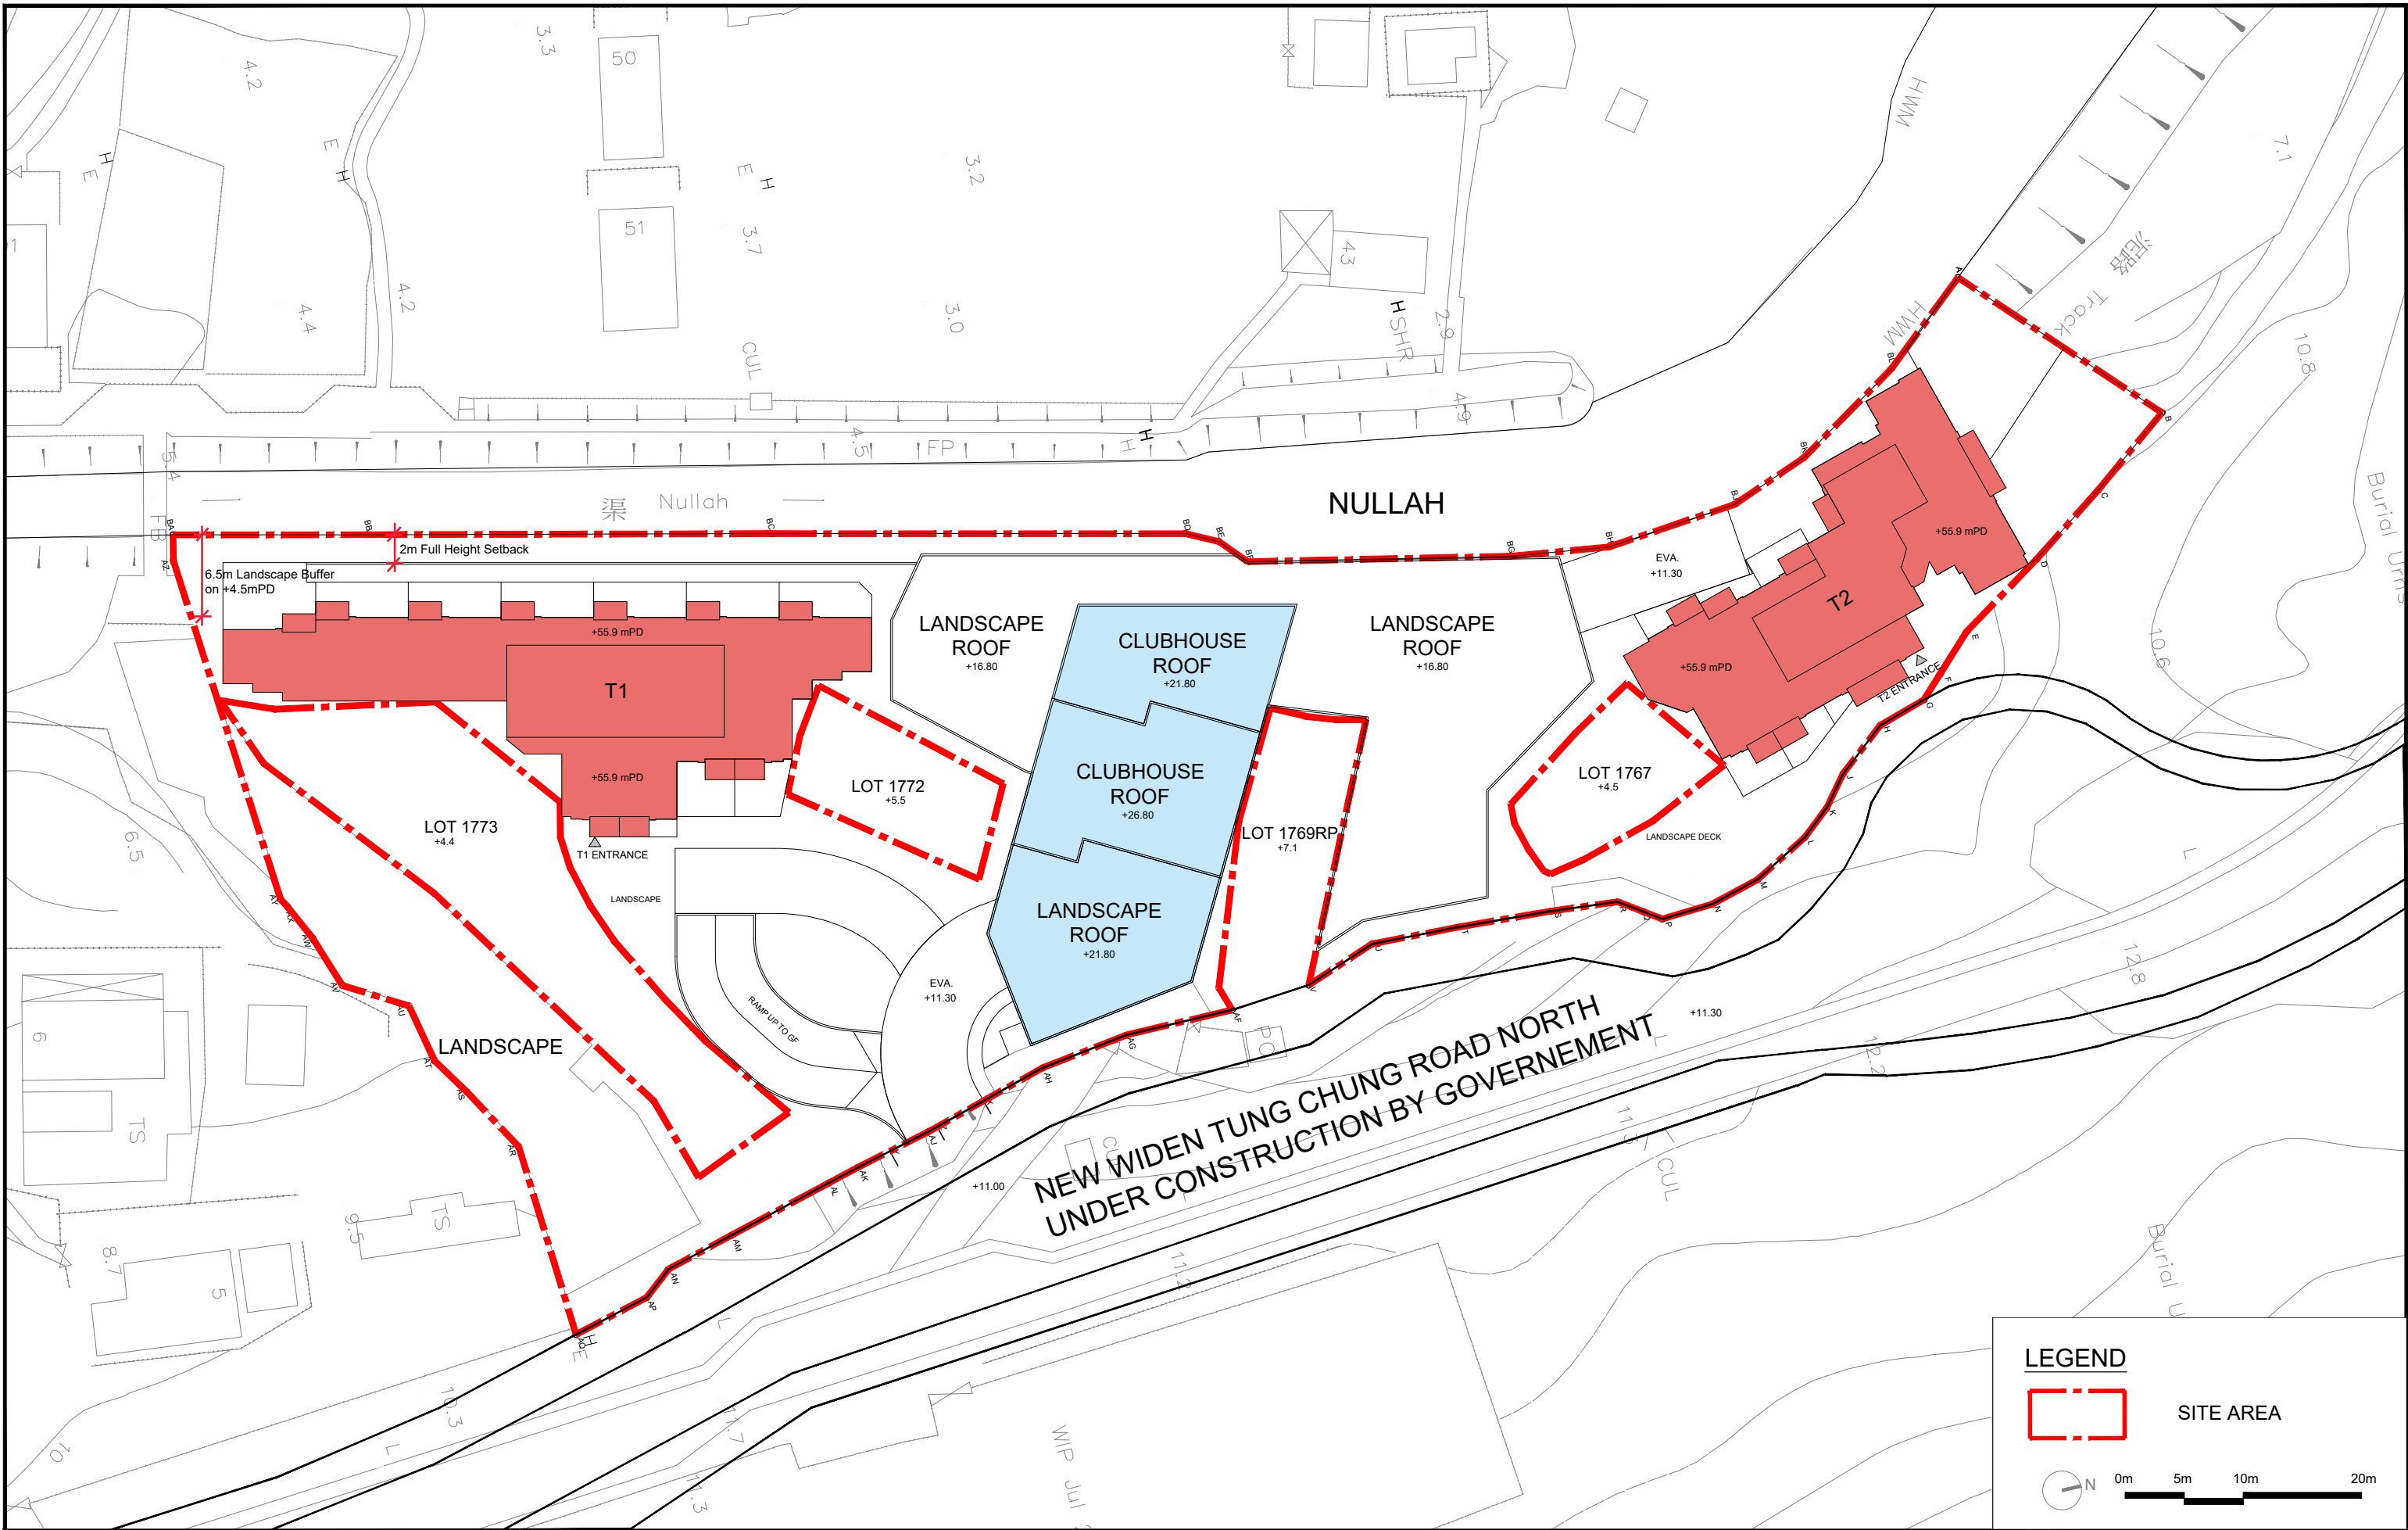

Drawing Title
MASTER LAYOUT PLAN

Scale
1:500 (A3)


Date
20/5/2026


Project
A-2517
 PROPOSED MINOR RELAXATION OF BUILDING HEIGHT
 RESTRICTION FOR PERMITTED FLAT USE AT
 TUNG CHUNG TOWN LOT 49, TUNG CHUNG ROAD NORTH,
 LANTAU ISLAND

Job No.
A-2517



Dwg No.
MLP-01

LEGEND

 **SITE AREA**



 0m 5m 10m 20m



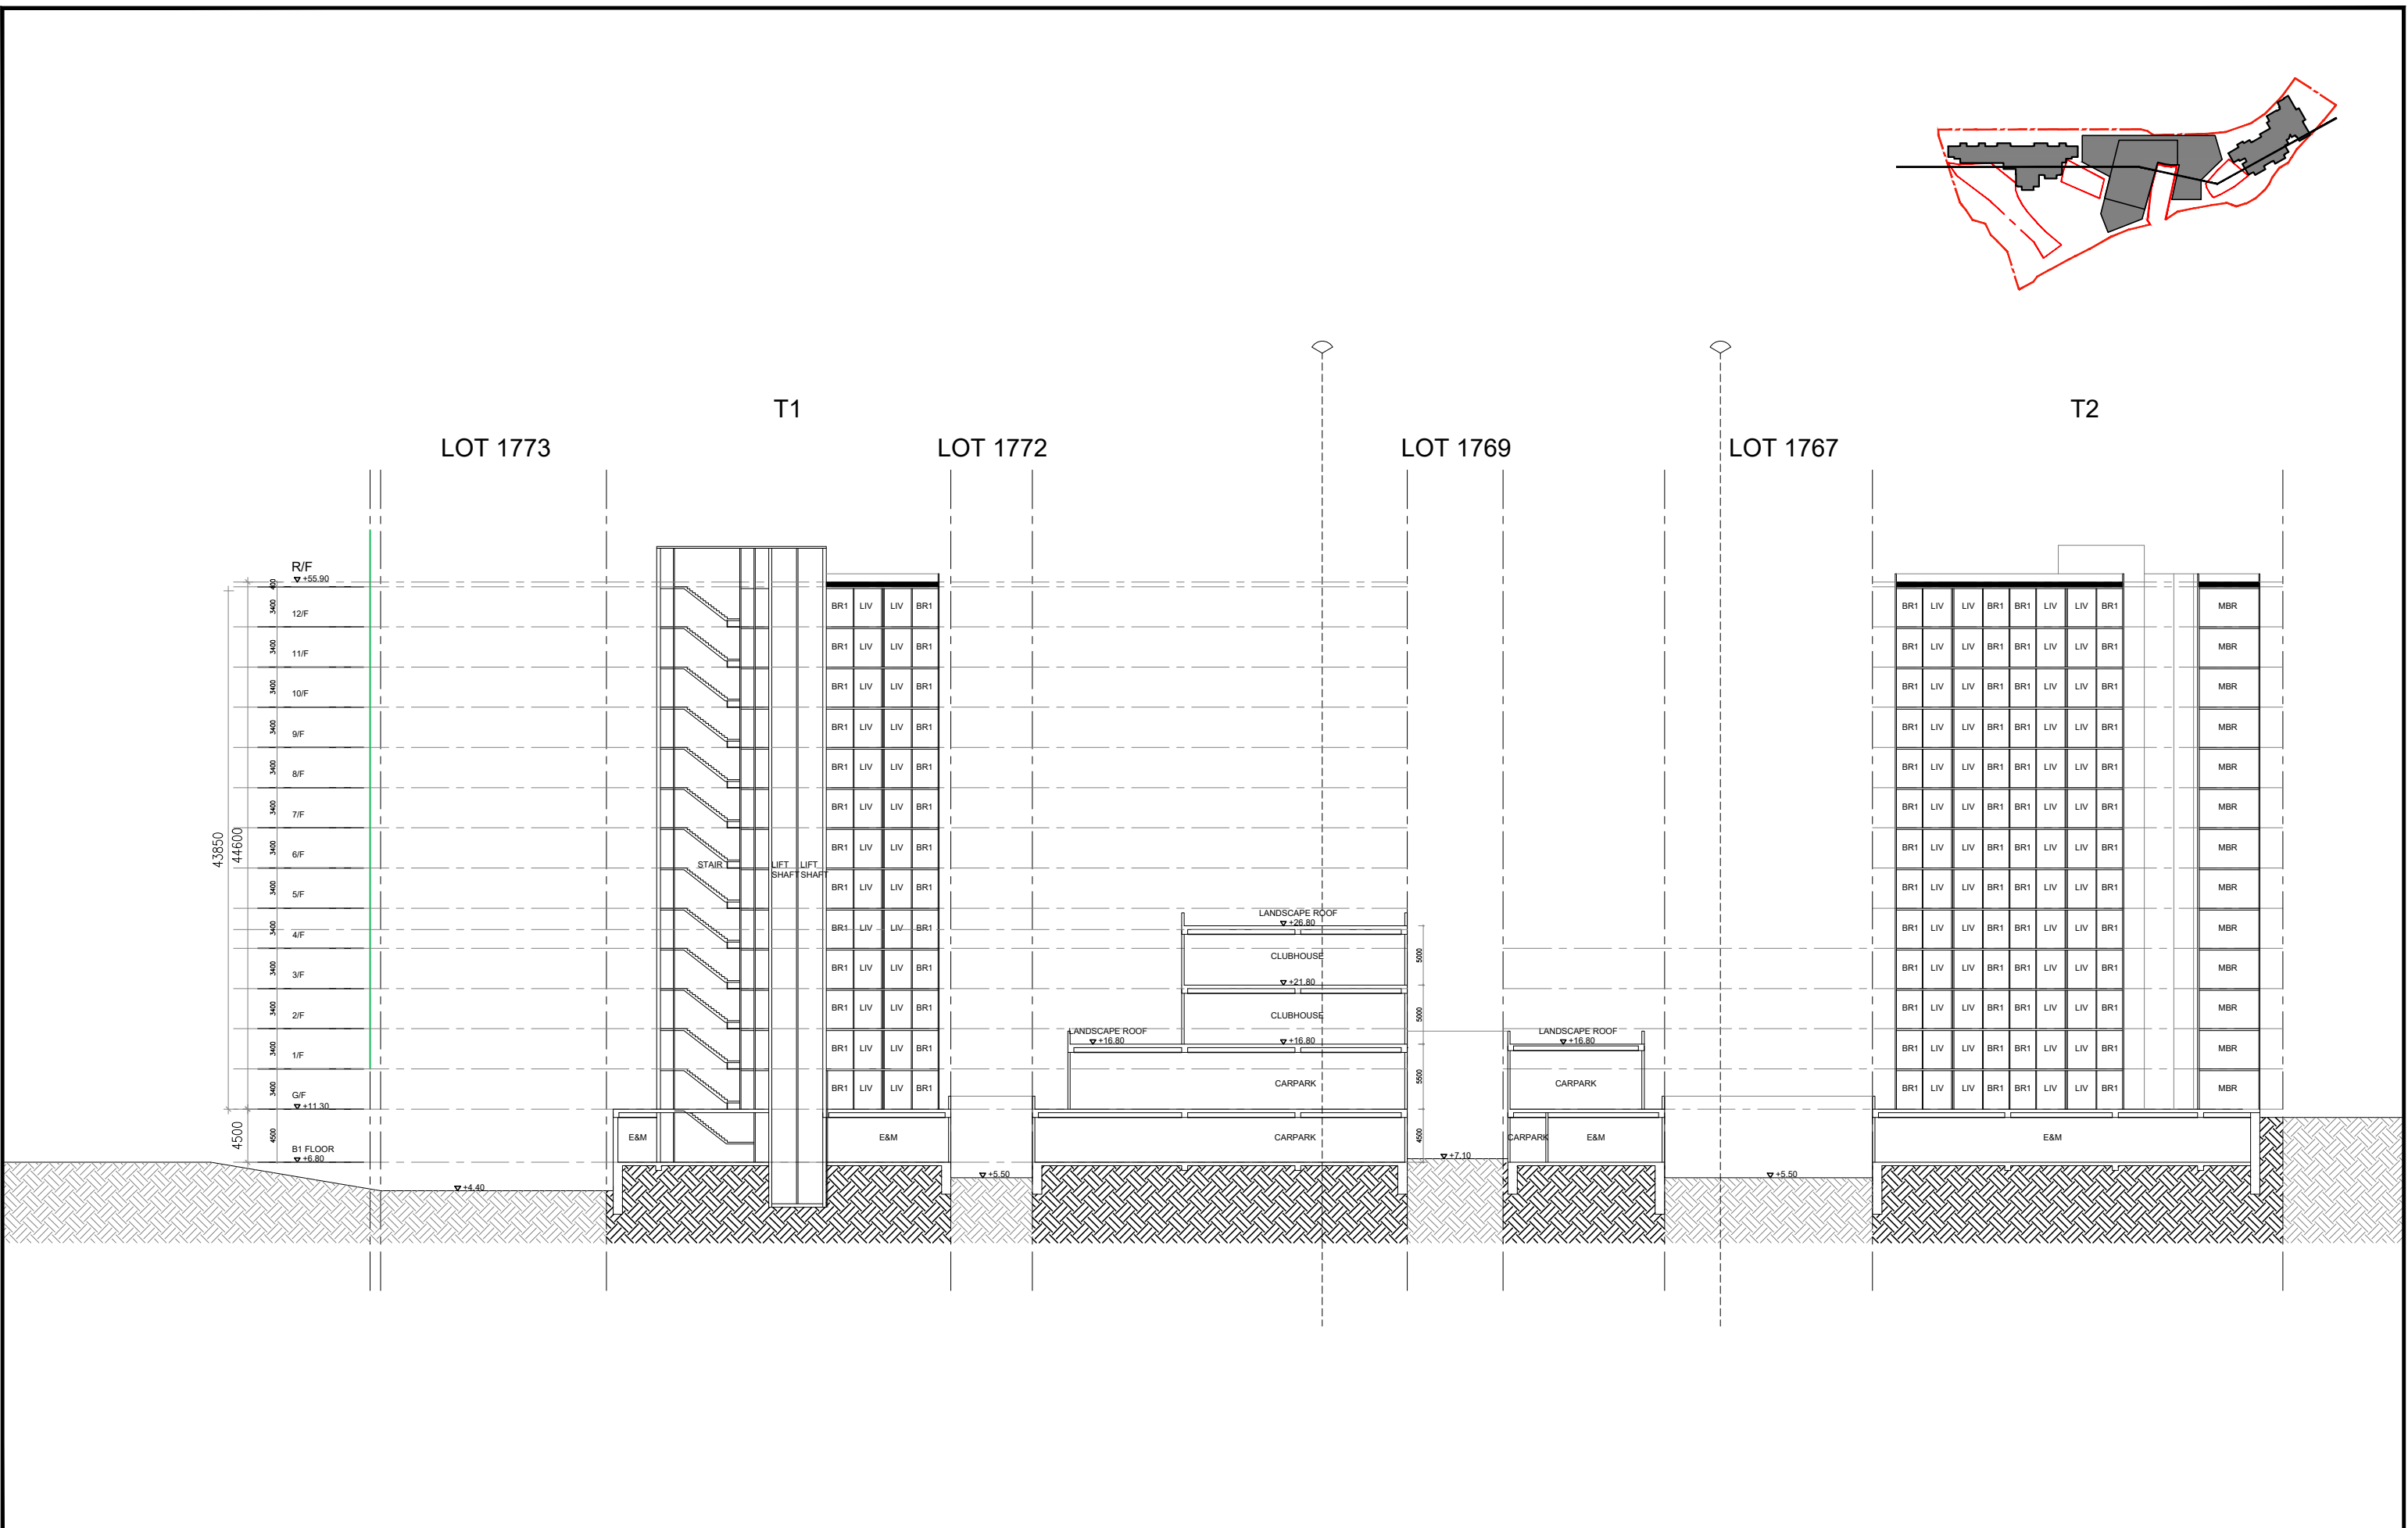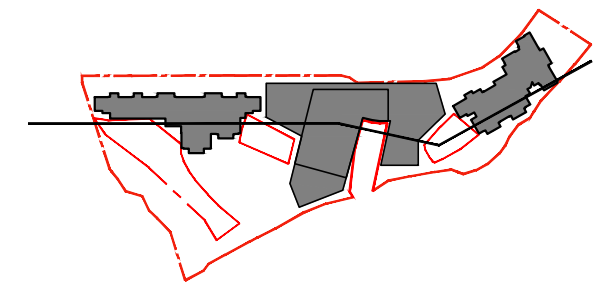


Drawing Title LONG SECTION	Scale 1:500 (A3)	Project A-2517 PROPOSED MINOR RELAXATION OF BUILDING HEIGHT RESTRICTION FOR PERMITTED FLAT USE AT TUNG CHUNG TOWN LOT 49, TUNG CHUNG ROAD NORTH, LANTAU ISLAND	Job No. A-2517
	Date 20/5/2026		Dwg No. SEC-01

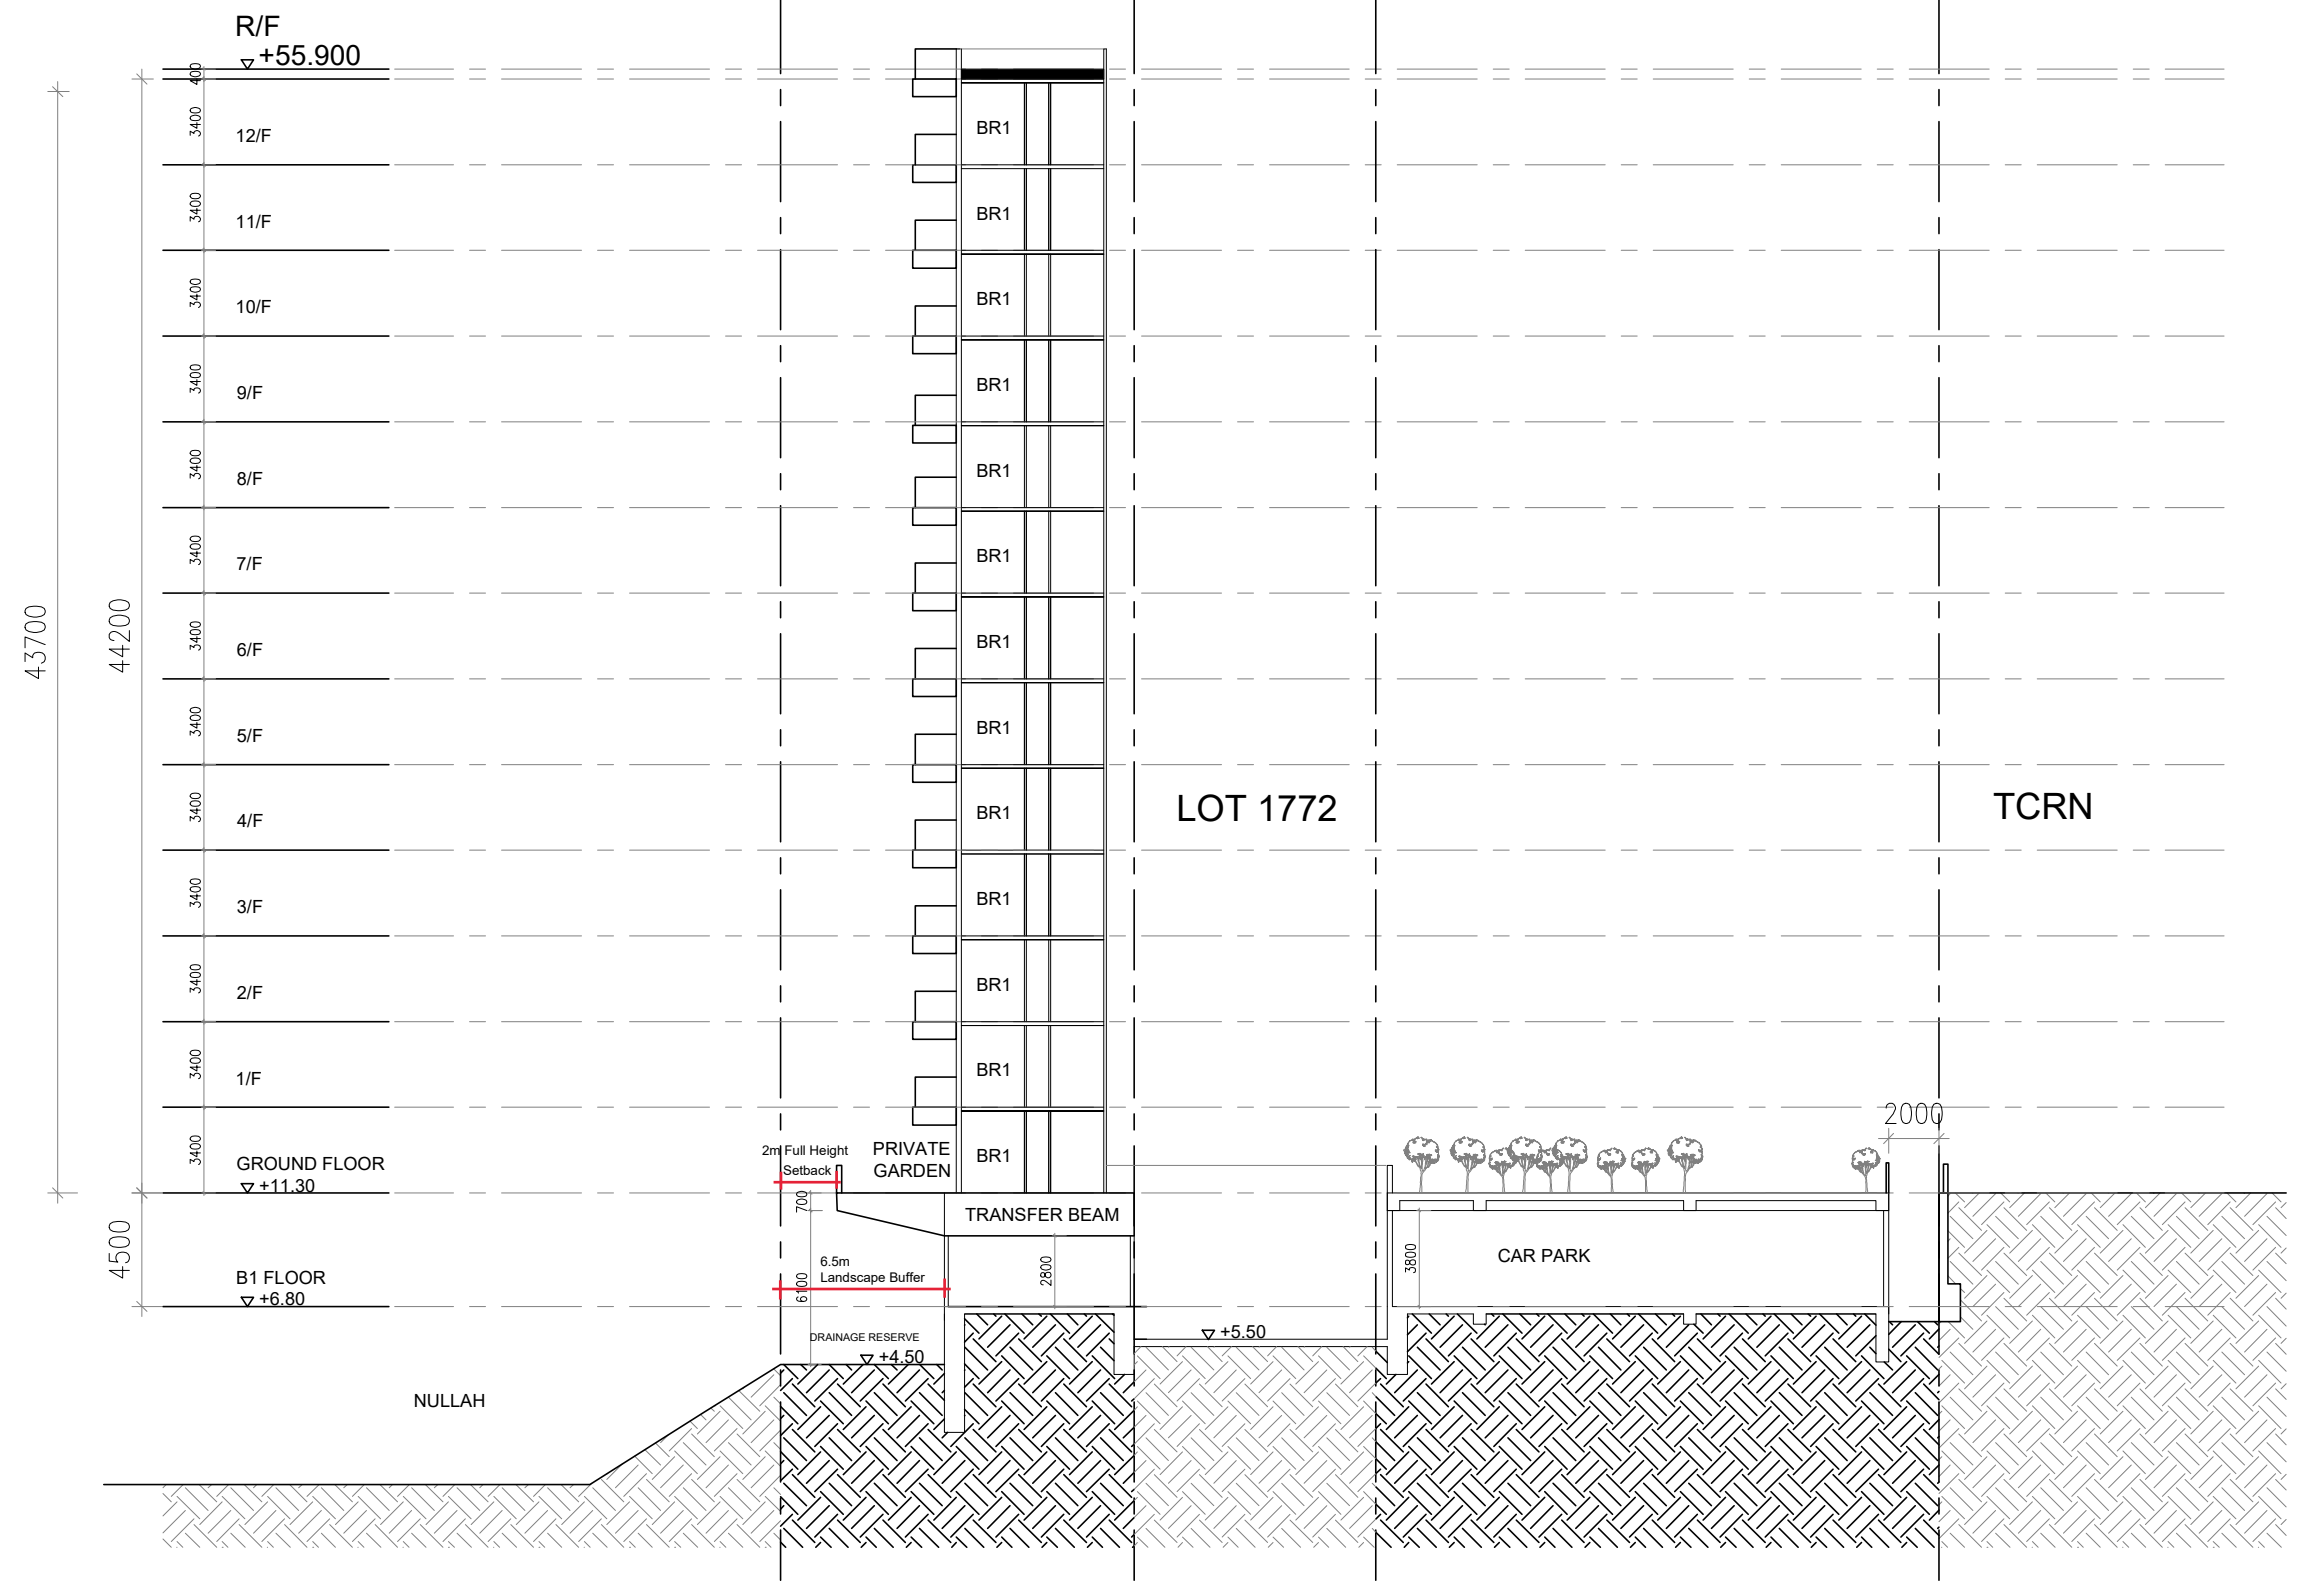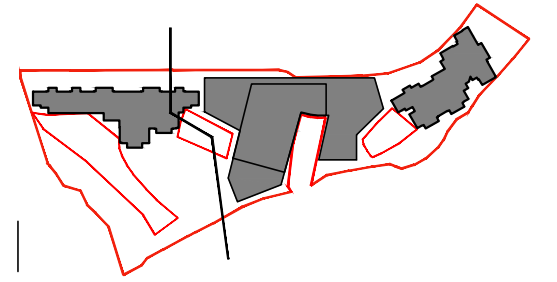


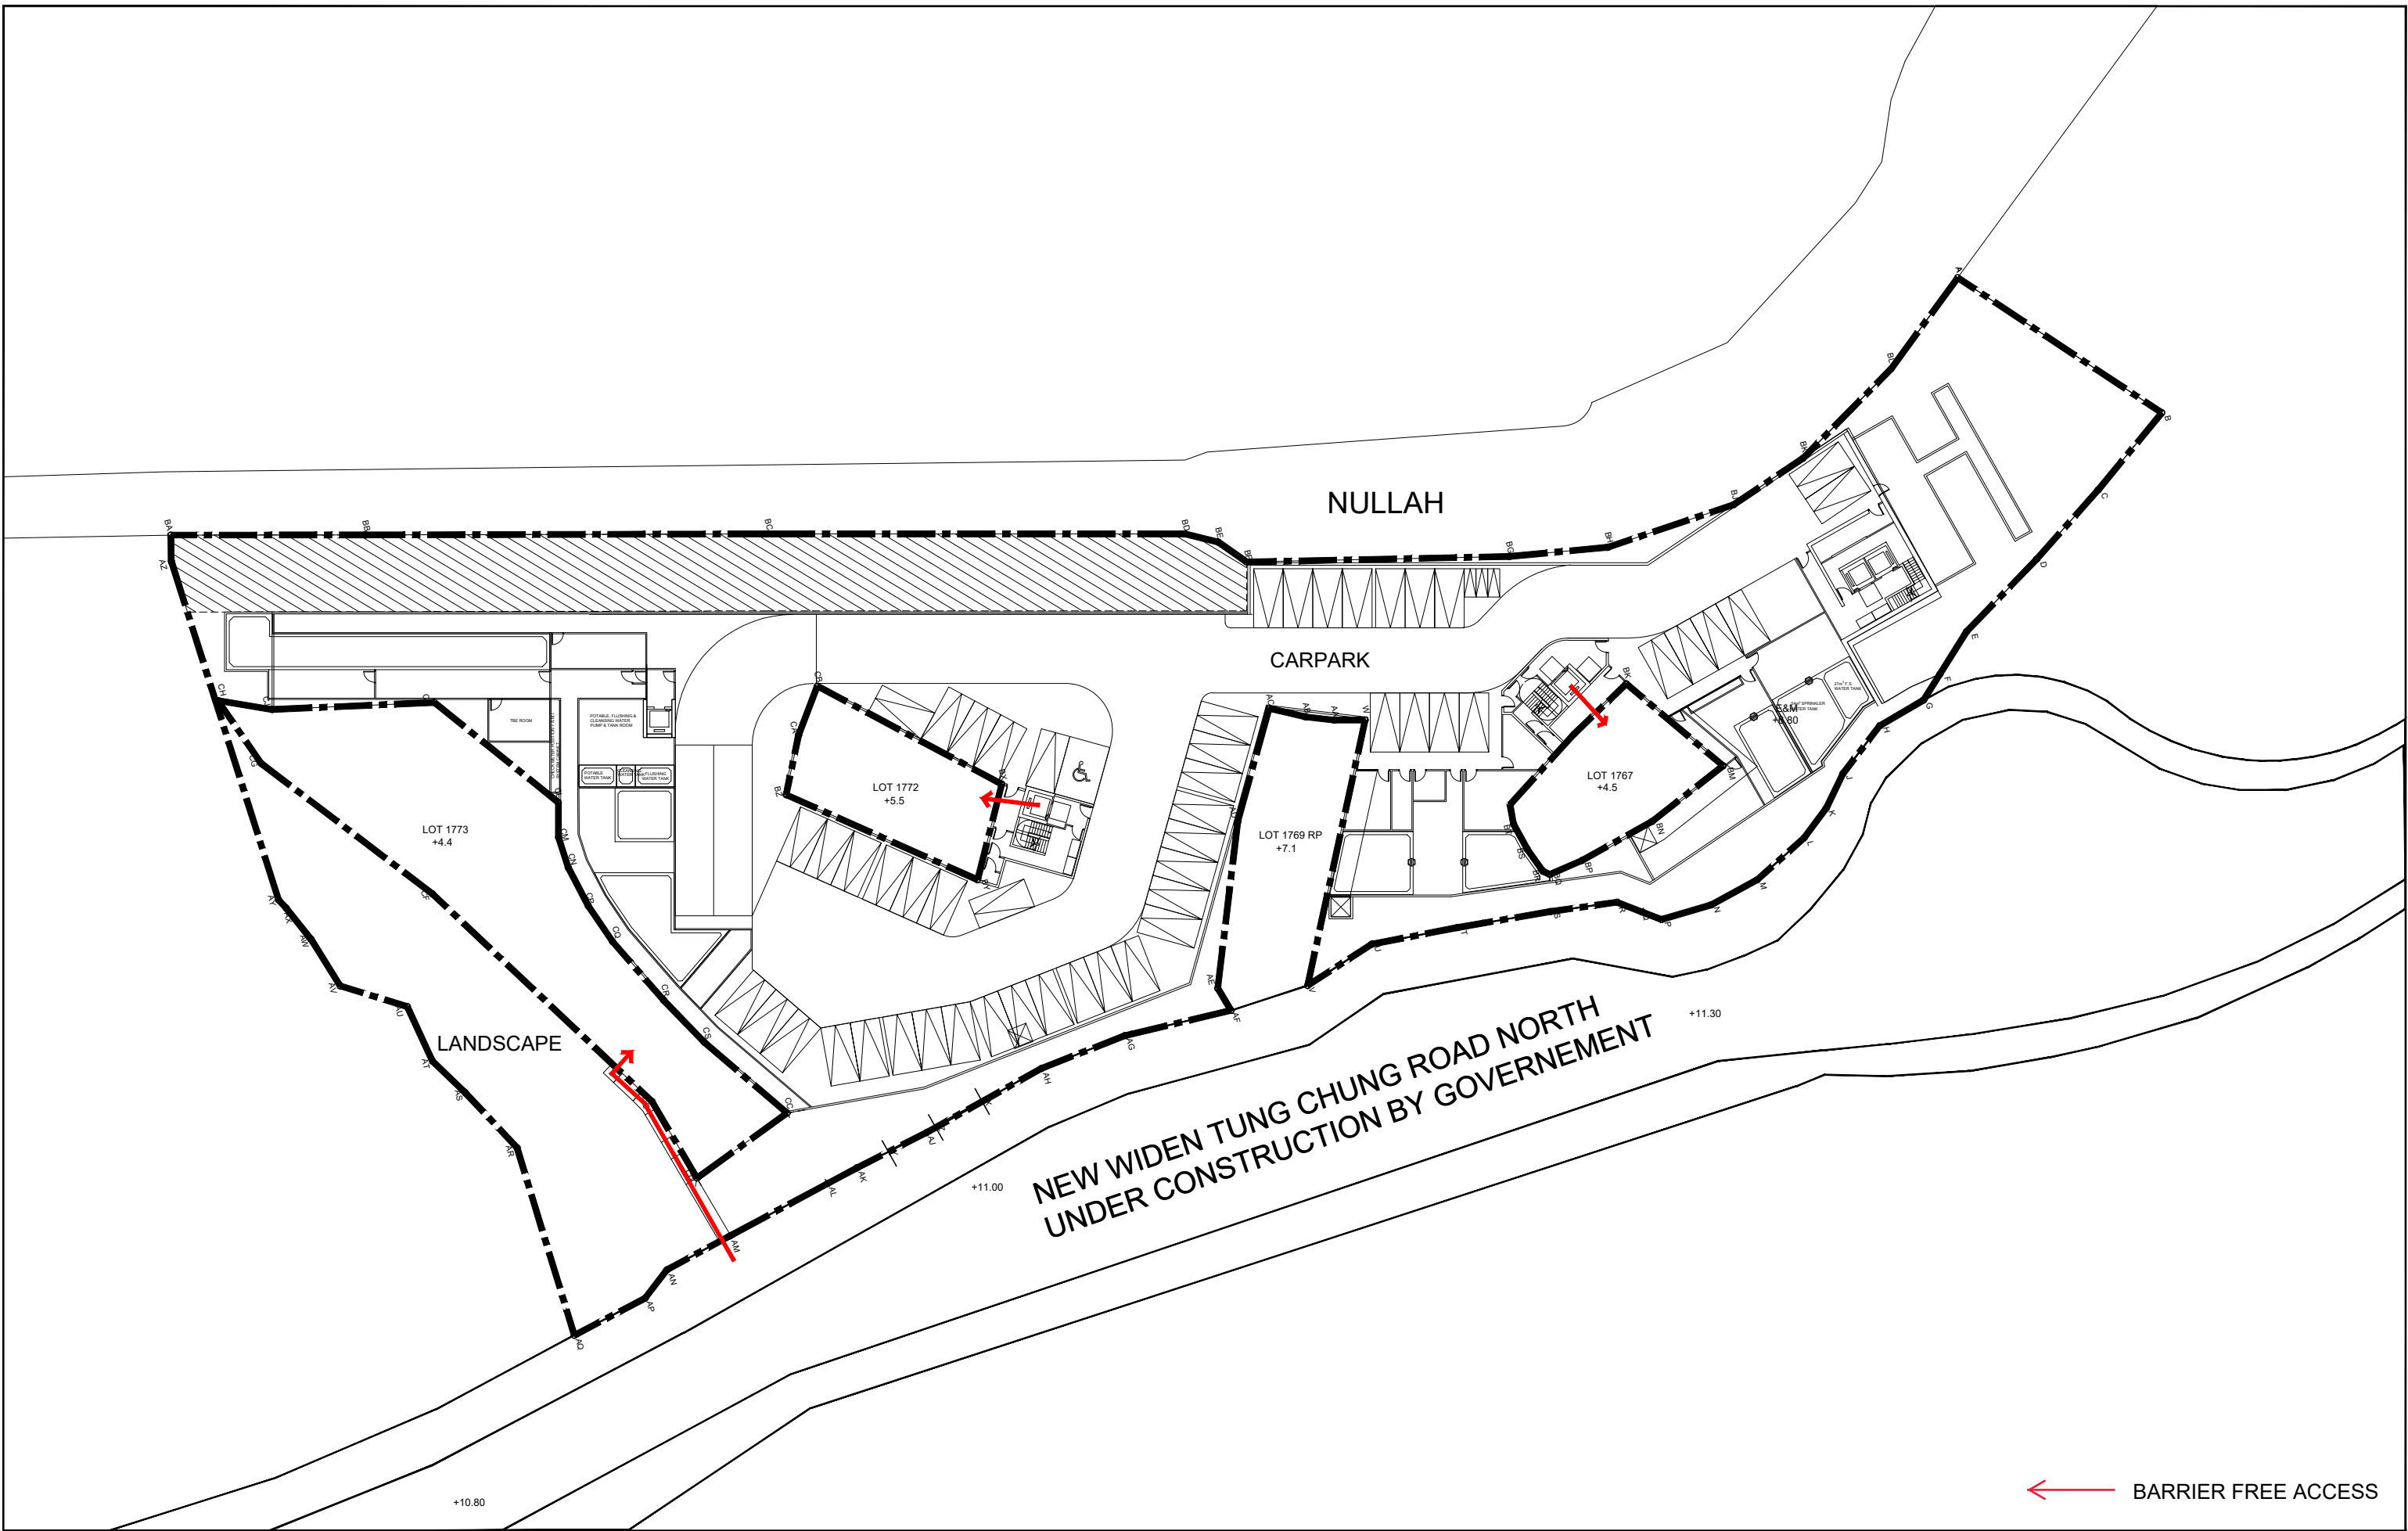


Drawing Title SECTION (3400 FLOOR TO FLOOR) 1 BASEMENT SCHEME	Scale 1:300 (A3)	Project A-2517 PROPOSED MINOR RELAXATION OF BUILDING HEIGHT RESTRICTION FOR PERMITTED FLAT USE AT TUNG CHUNG TOWN LOT 49, TUNG CHUNG ROAD NORTH, LANTAU ISLAND	Job No. A-2517
	Date 20/5/2026		Dwg No. SEC-02



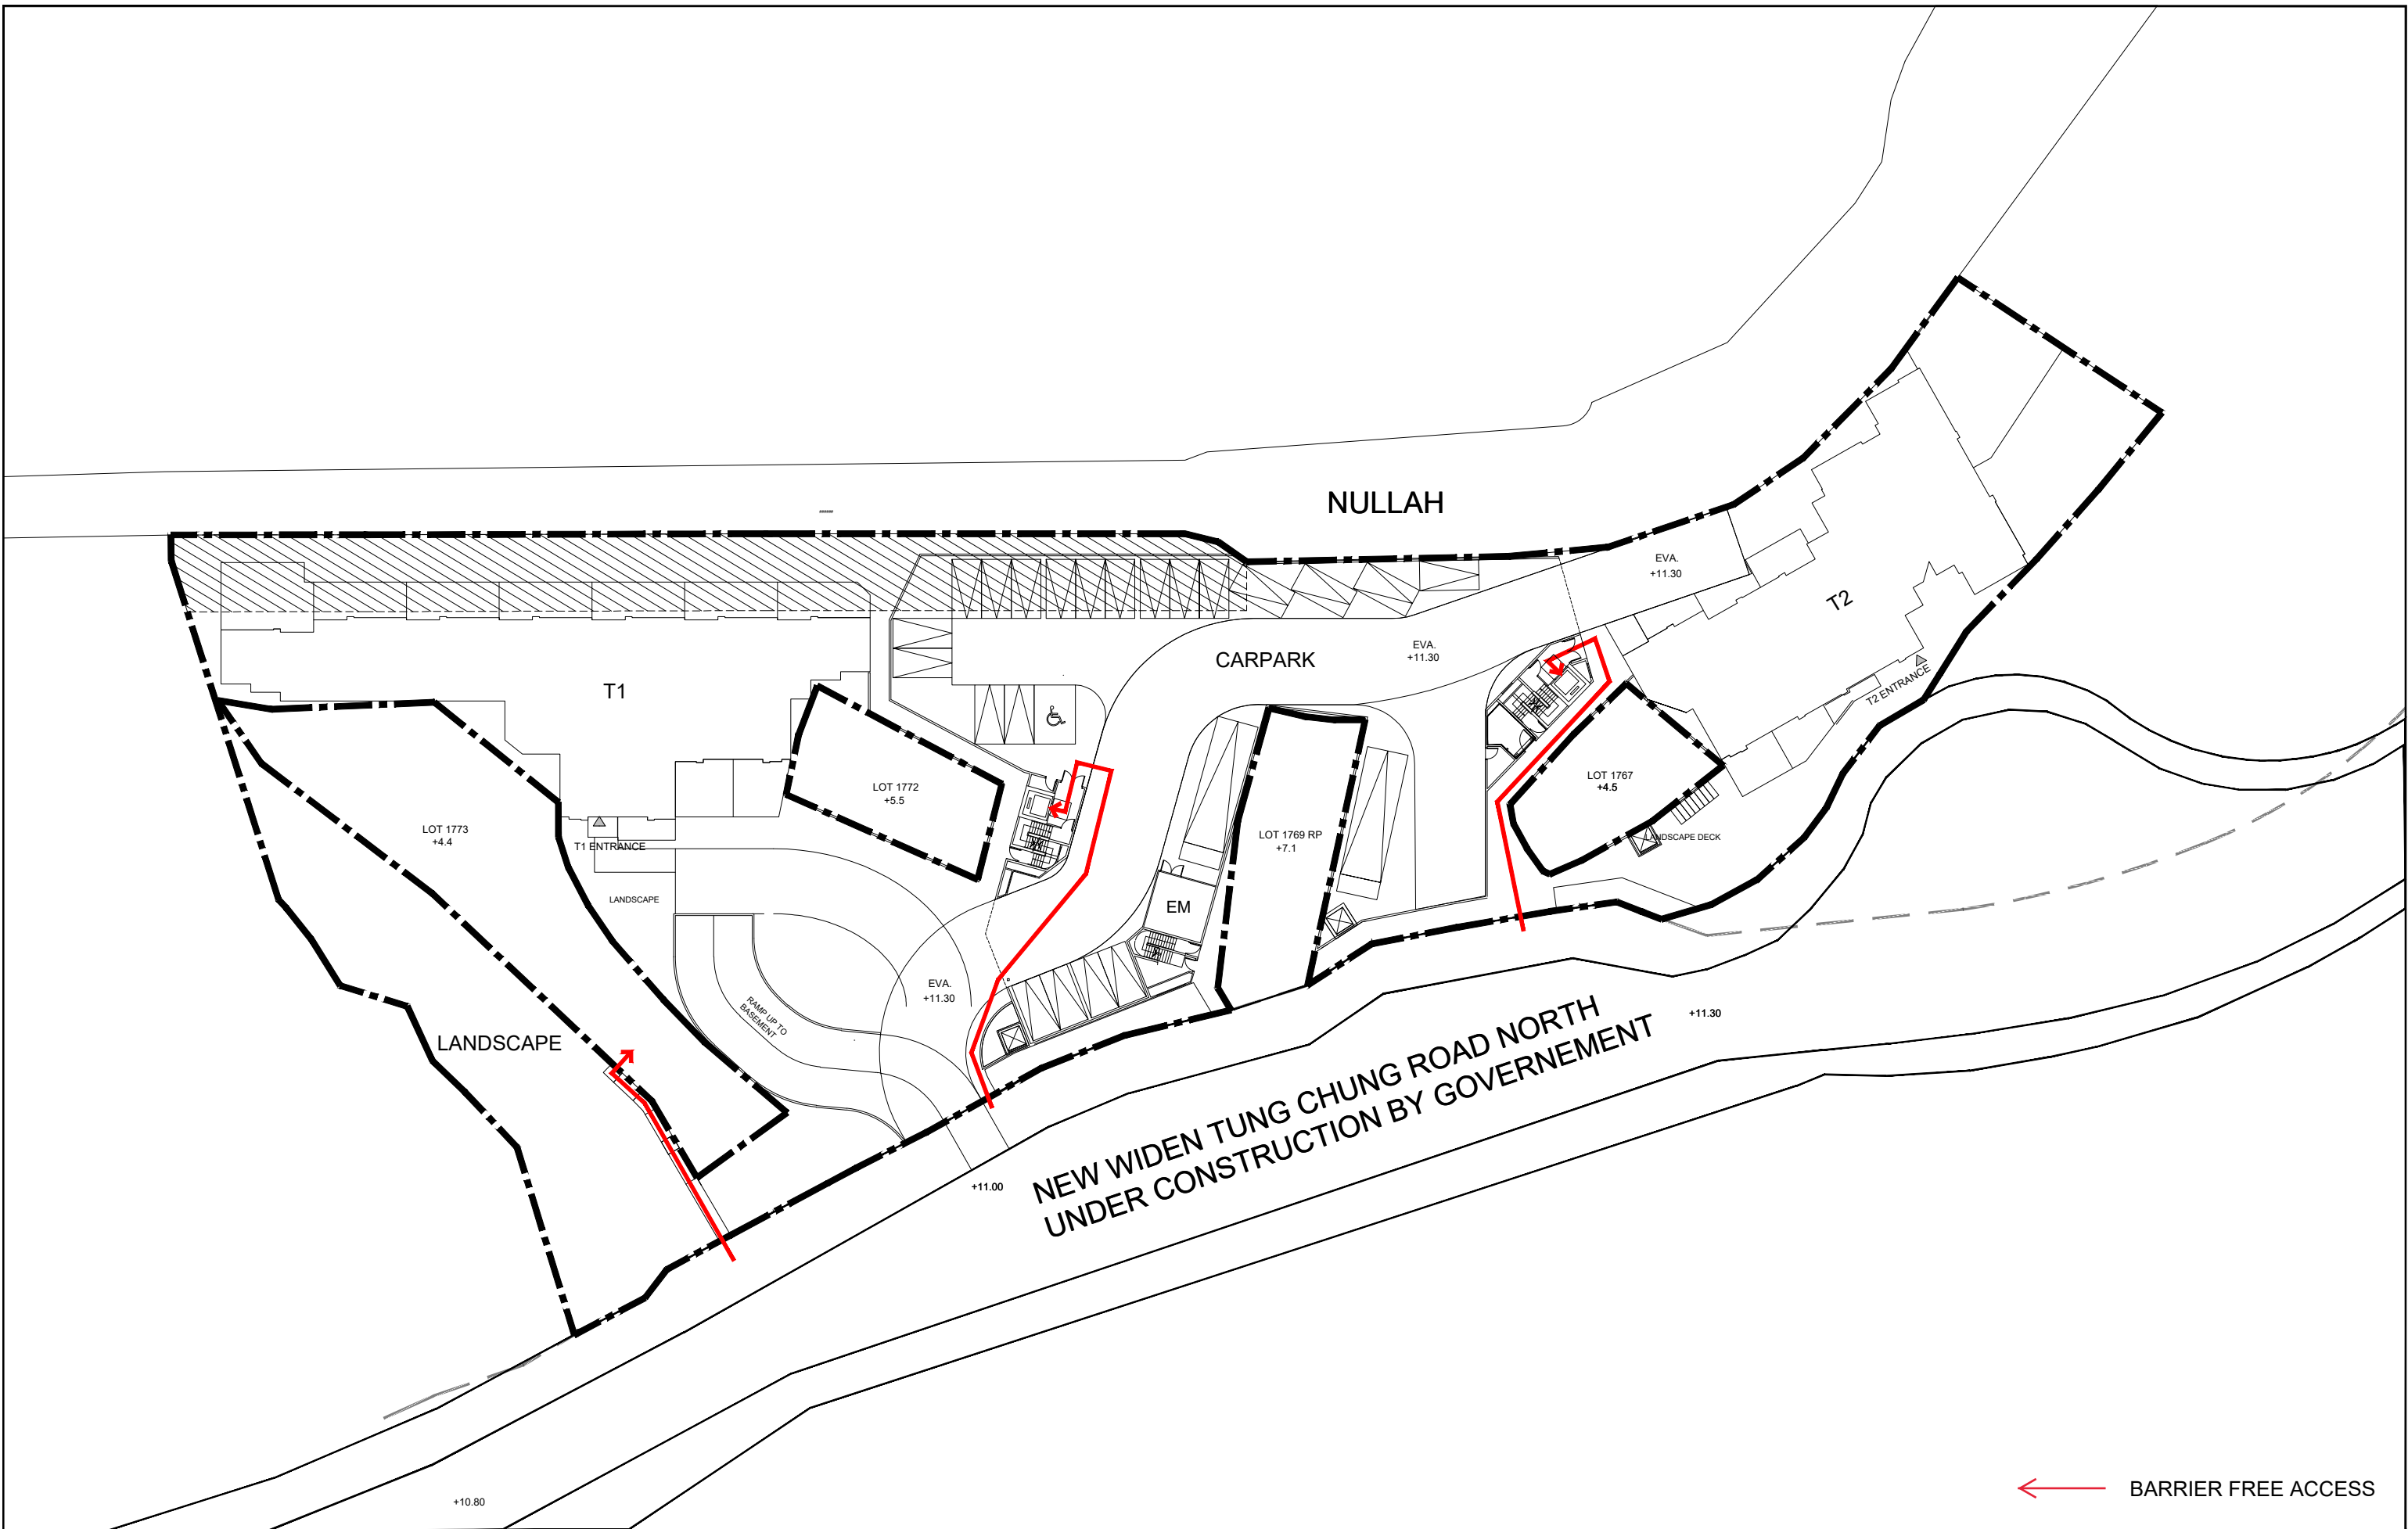

Drawing Title GROUND FLOOR PLAN ACCESS TO PRIVATE LOTS	Scale 1:500 (A3)	Project A-2517 PROPOSED MINOR RELAXATION OF BUILDING HEIGHT RESTRICTION FOR PERMITTED FLAT USE AT TUNG CHUNG TOWN LOT 49, TUNG CHUNG ROAD NORTH, LANTAU ISLAND	Job No. A-2517	 ANDREW LEE KING FUN & ASSOCIATES ARCHITECTS LTD
	Date 20/5/2026		Dwg No. SK-01	



← BARRIER FREE ACCESS

Drawing Title
**BASEMENT 1 FLOOR PLAN
 ACCESS TO PRIVATE LOTS**

Scale
1:500 (A3)
 Date
20/5/2026

Project
A-2517
 PROPOSED MINOR RELAXATION OF BUILDING HEIGHT
 RESTRICTION FOR PERMITTED FLAT USE AT
 TUNG CHUNG TOWN LOT 49, TUNG CHUNG ROAD NORTH,
 LANTAU ISLAND

Job No.
A-2517
 Dwg No.
SK-02

