


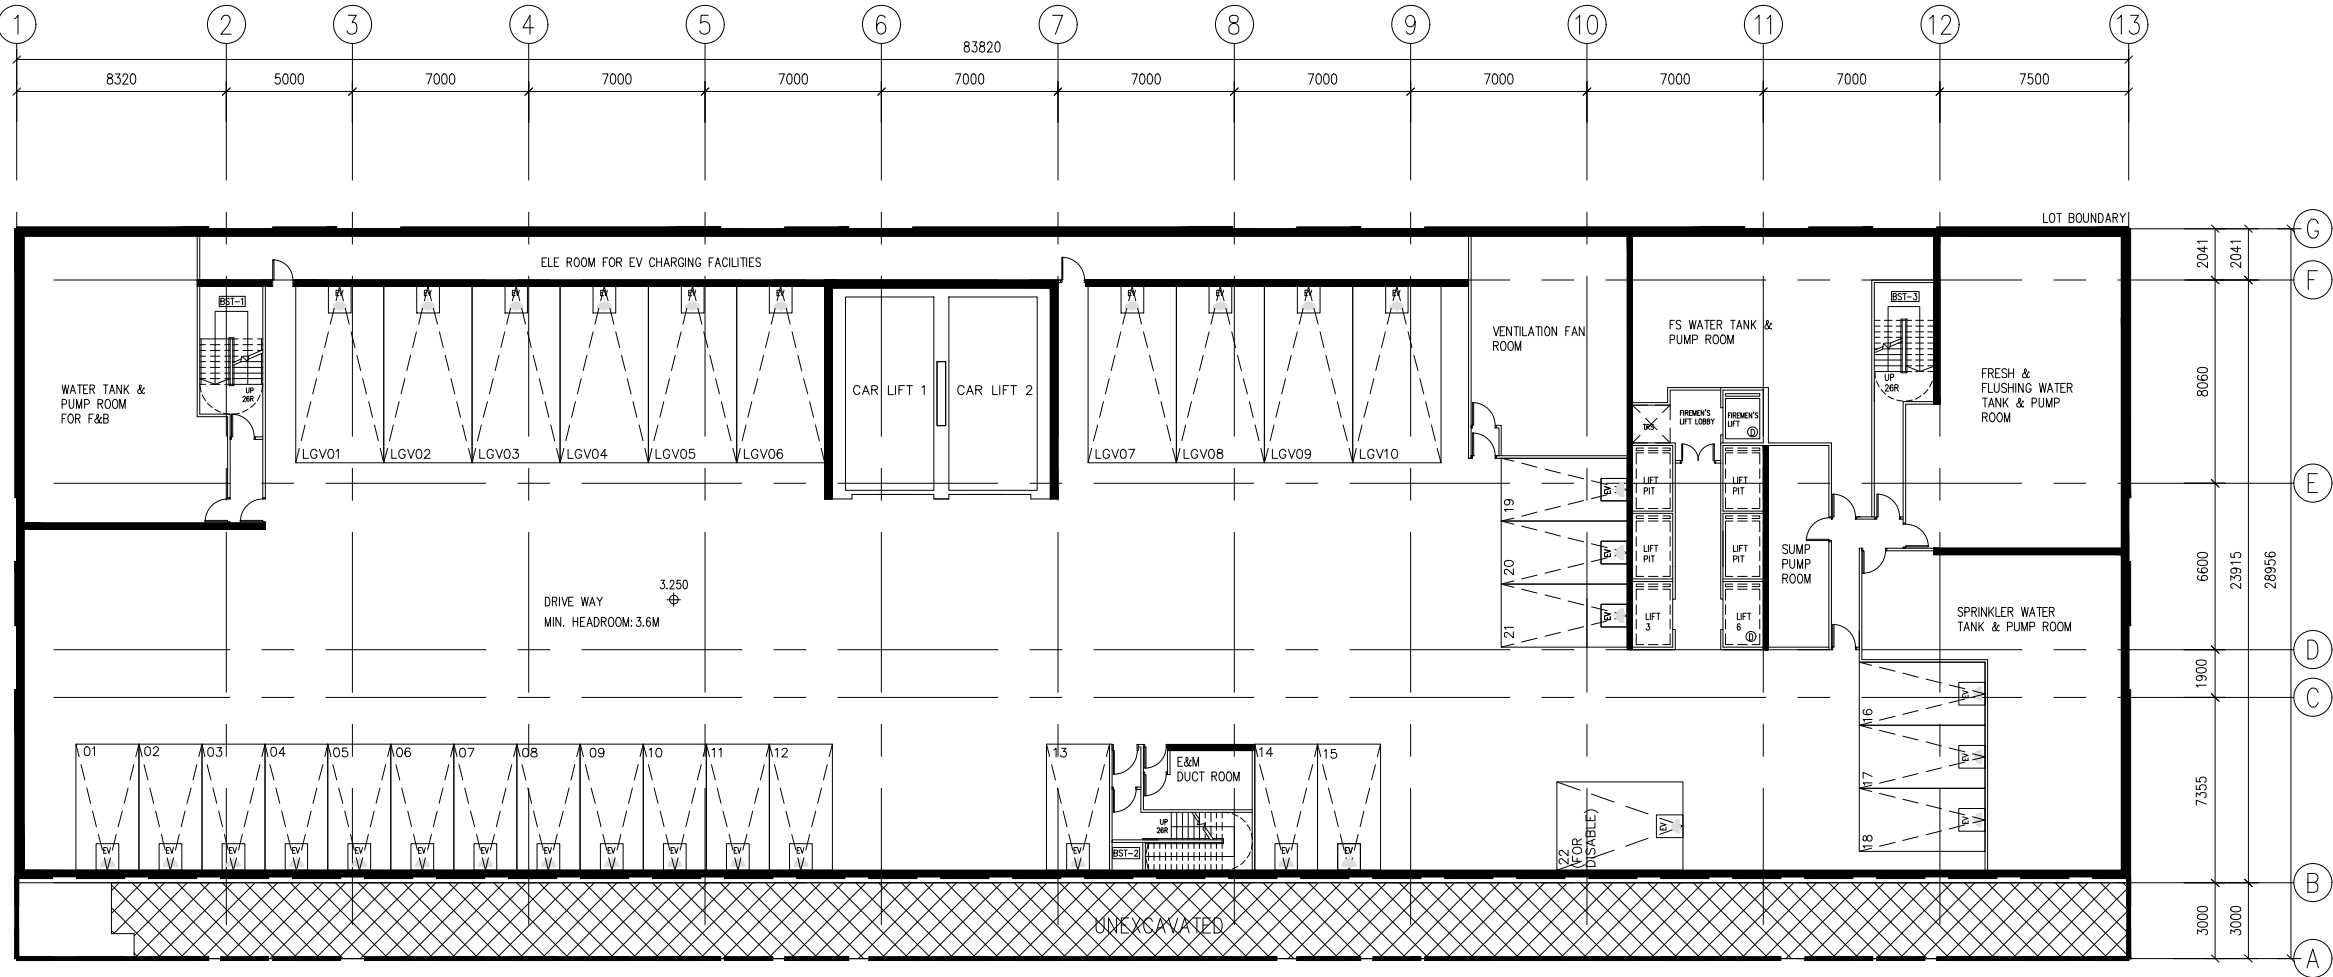

LEGEND:

 SET BACK AREA TO BE DEDICATED FOR USE AS PUBLIC PASSAGE AT GROUND FLOOR LEVEL

BASEMENT FLOOR PLAN

-	REVISION	JAN'26
-	DESIGN PROPOSAL	NOV'25
REV.	DESCRIPTION	DATE

PROJECT :
REDEVELOPMENT OF NOS. 20-24 TAI YAU STREET
SAN PO KONG, KOWLOON, N.K.I.L.s
4735, 4736, 4737, 4738, 4739 RP, 4739 S.A & 4739 S.B

DRAWING TITLE :
BASEMENT FLOOR PLAN

AUTHORIZED PERSON :
 C & L architects & surveyors ltd
朱倫建築師測量師有限公司

JOB No. : AA598			
DESIGNED : RL	DRAWN : NC	CHECKED : RL	APPROVED : JC
PRINTED DATE :		DATE :	
SCALE AT A3 1:300	DRAWING No. : GBP-01		REV: B

THIS DRAWING IS THE PROPERTY OF C&L ARCHITECTS & SURVEYORS LTD. IT IS TO BE USED ONLY FOR THE PROJECT AND SITE SPECIFICALLY MENTIONED HEREIN. IT IS NOT TO BE REPRODUCED OR TRANSMITTED IN ANY FORM OR BY ANY MEANS, ELECTRONIC OR MECHANICAL, WITHOUT THE WRITTEN PERMISSION OF C&L ARCHITECTS & SURVEYORS LTD.