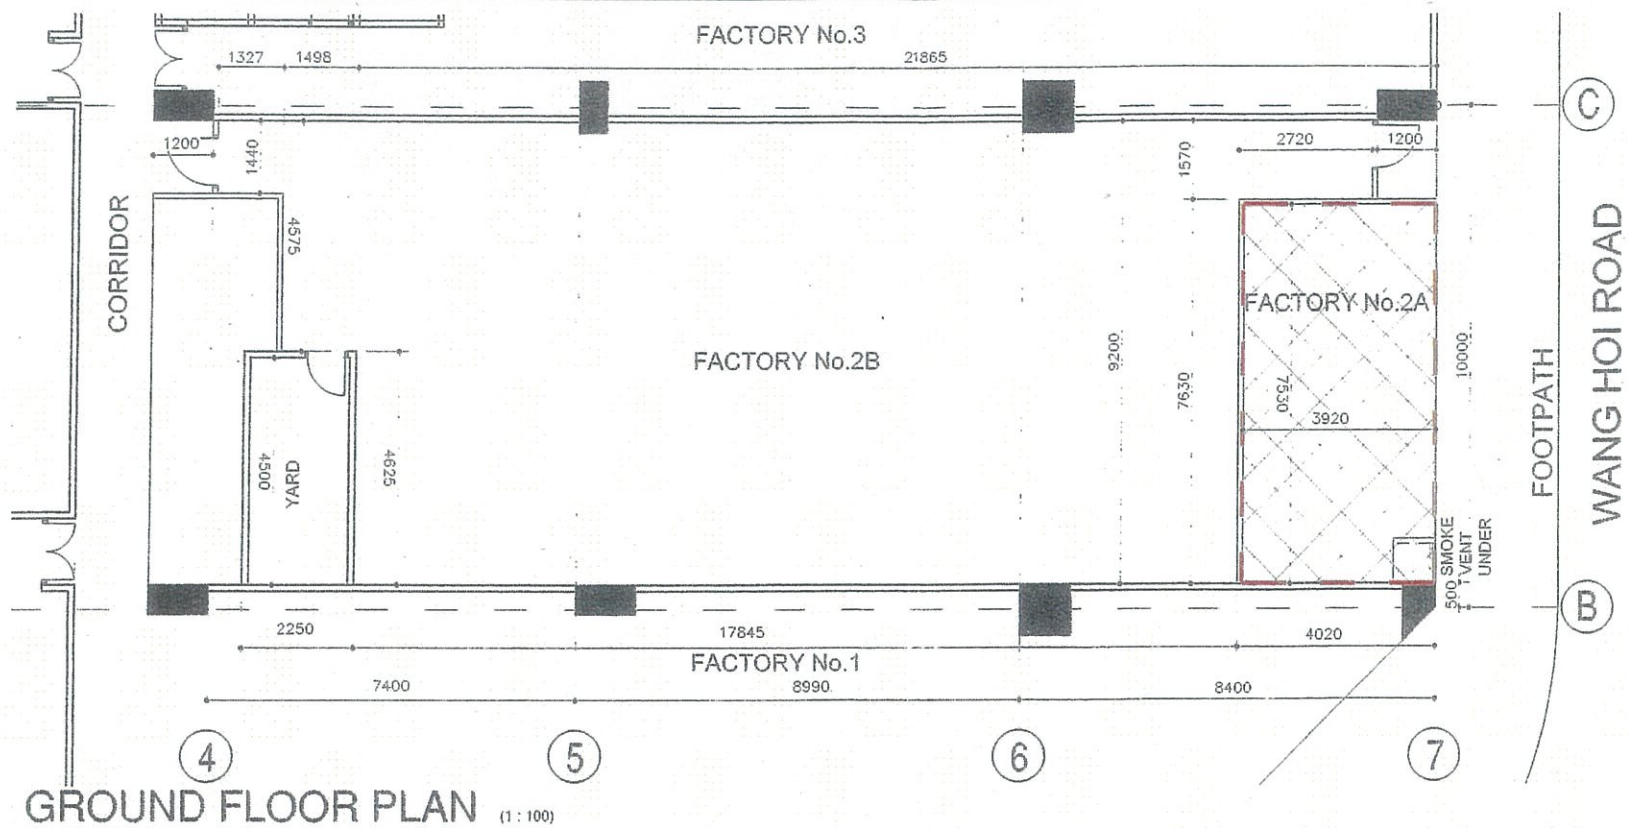


INTERNAL FLOOR AREA CALCULATIONS :-
(FOR GROUND FLOOR)
(FACTORY No.2A)

$$\textcircled{1} \quad 3.92 \times 7.53 = 29.52 \text{ s.m.}$$

$$\text{TOTAL} = 29.52 \text{ s.m.}$$

**INTERNAL FLOOR AREA DIAGRAM
FOR GROUND FLOOR** (1:100)

TITLE	GROUND FLOOR PLAN FOR G/F. PORTIONS OF FACTORY No. 2	JOB NO.	JP-632-19-Cert.	DATE	03/3/2020	SCALE	1:100	REFER NO.	1/1
PROJECT	KOWLOON BAY INDUSTRIAL CENTRE, 15 WANG HOI ROAD, KOWLOON	DRAWN/CHECKED	JOE	DRAWING NO.	JP-632-19-Cert-IFA-001	啟傑 K & K Chartered Architect & Associates			