



Figures



Rev.: 1.0
Date: June 2025

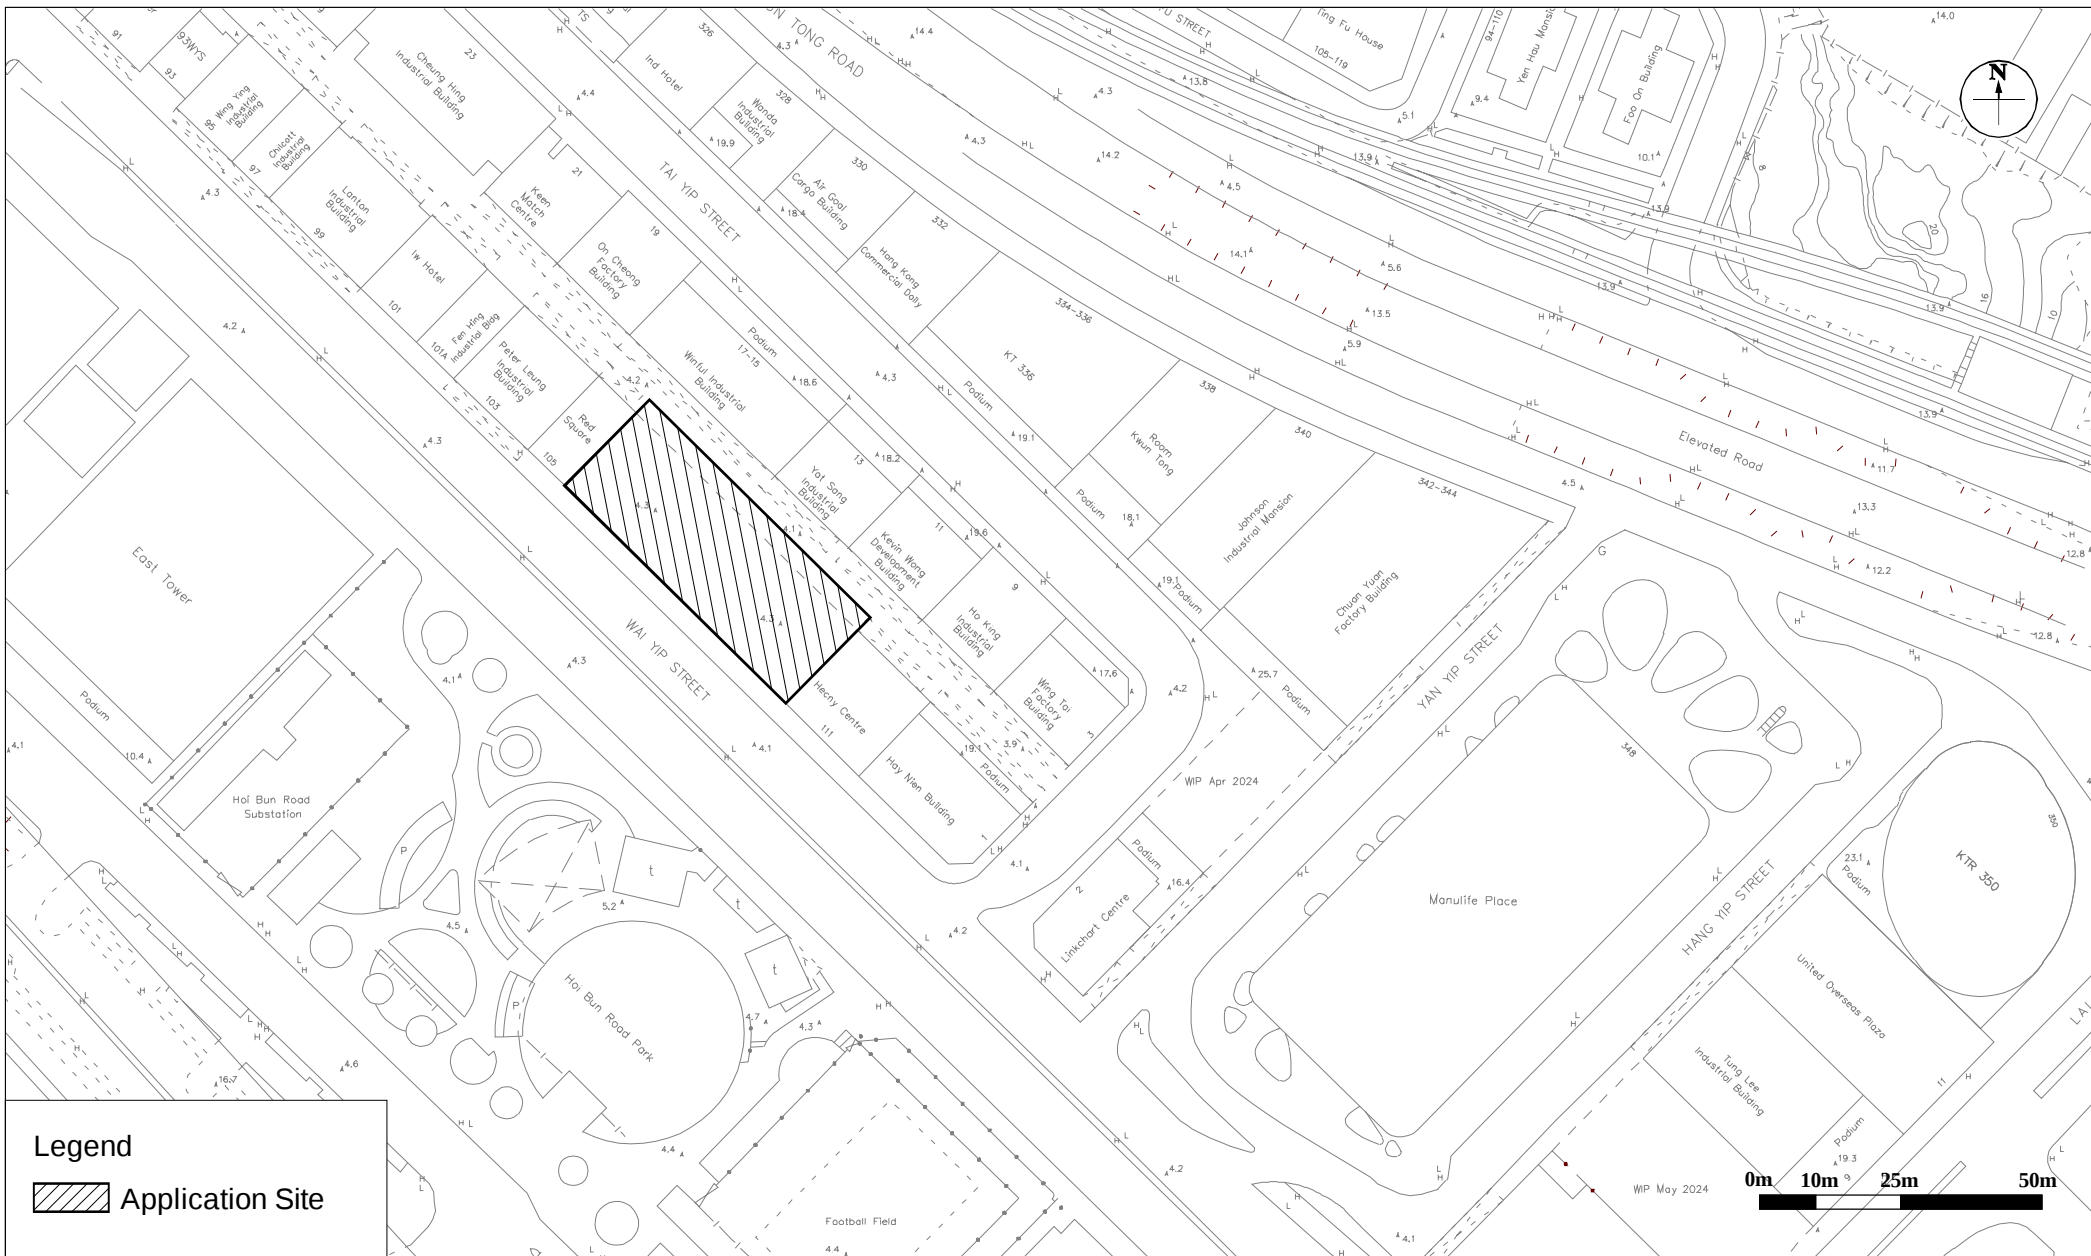

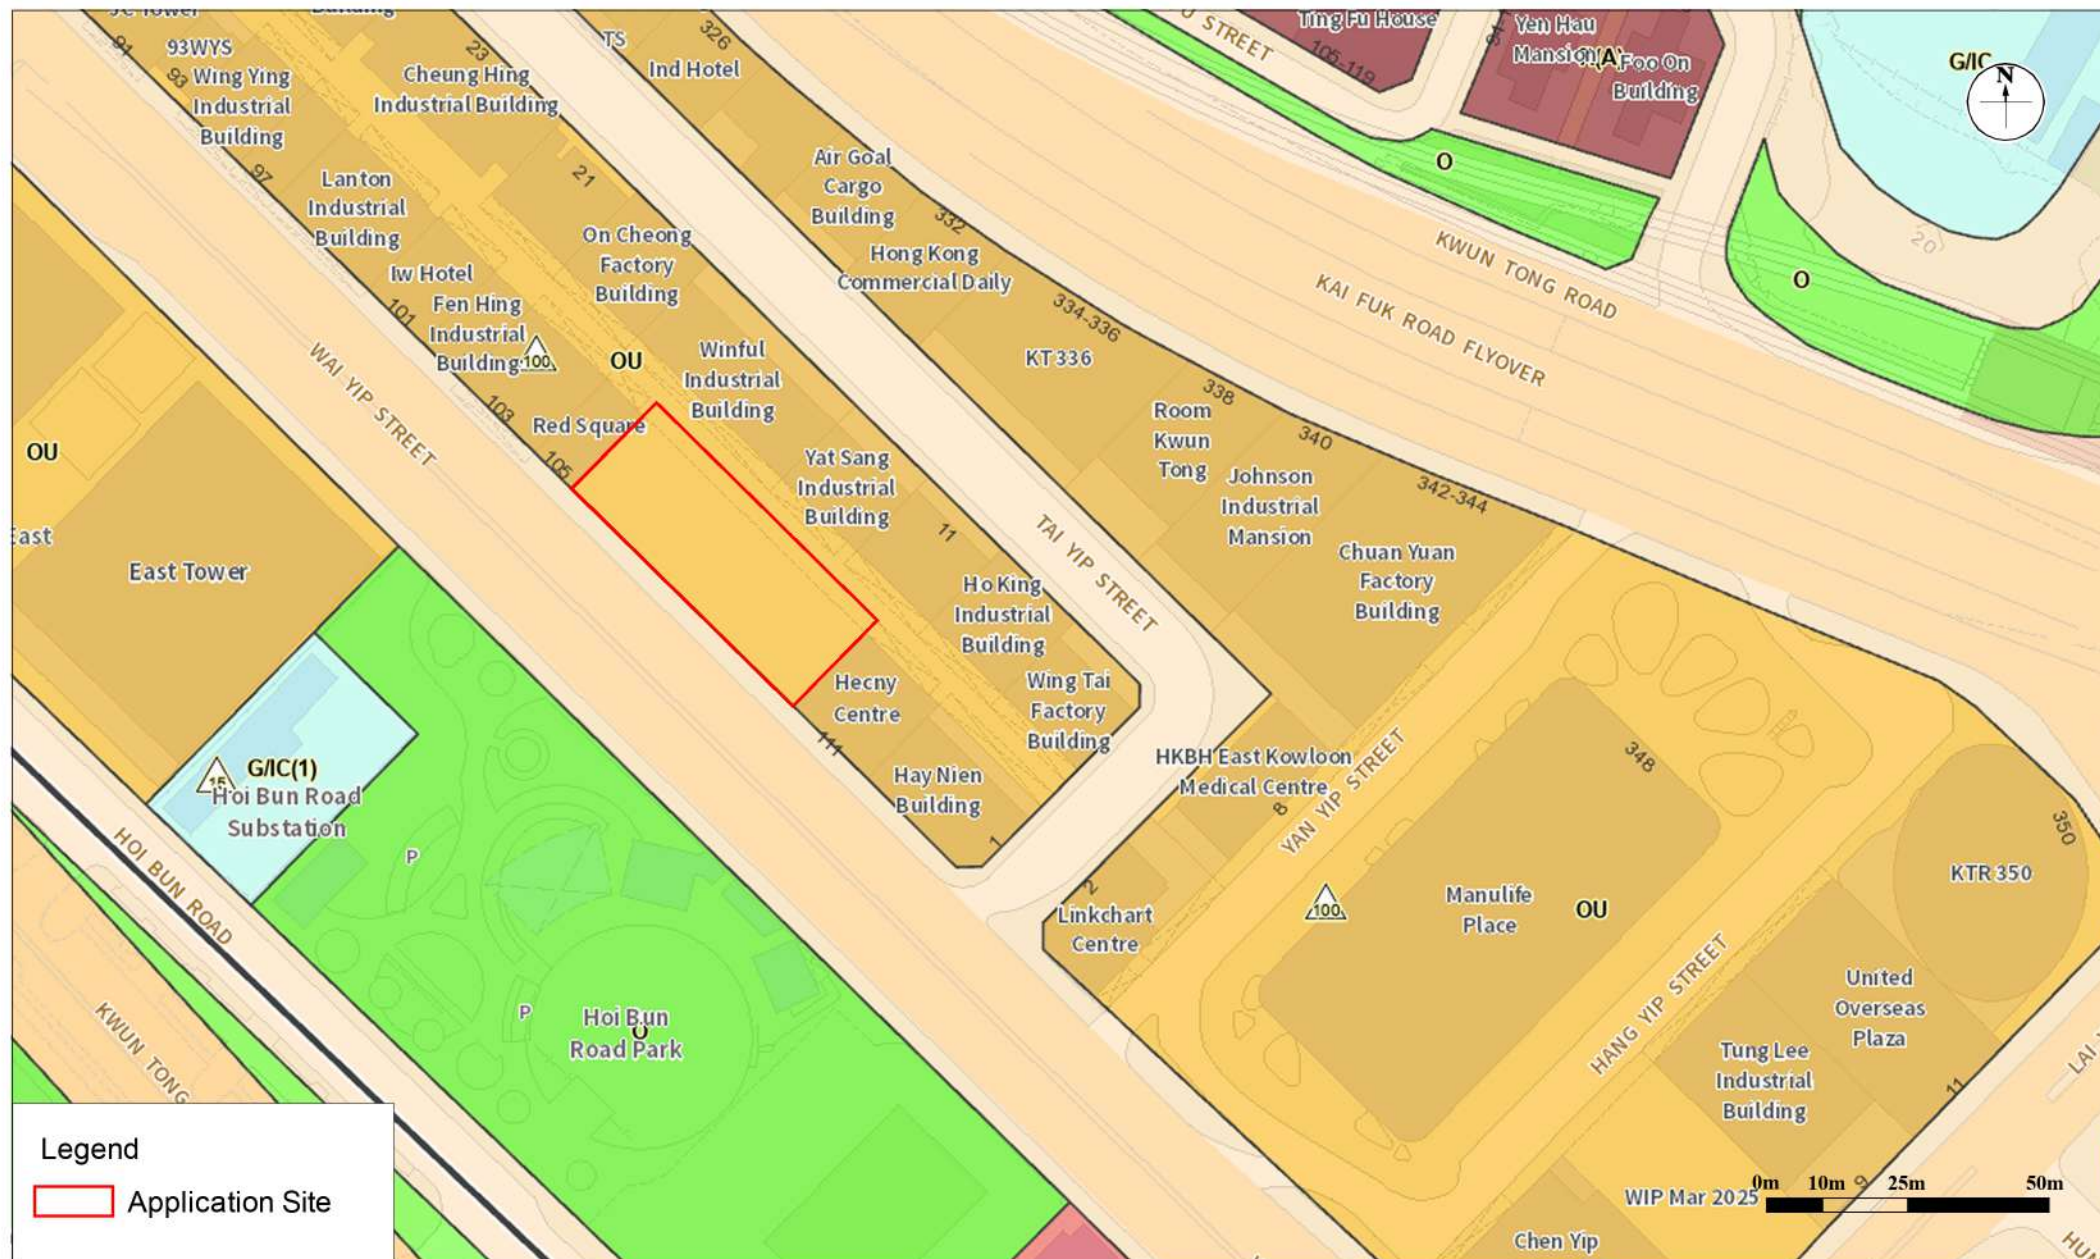

DRAWING TITLE: Lot Index Plan	LEGEND: Application Boundary	SCALE: N.T.S	PREPARED BY: DeSPACE (International) Limited
DRAWING NUMBER: Figure 3		DATE: August 2025	

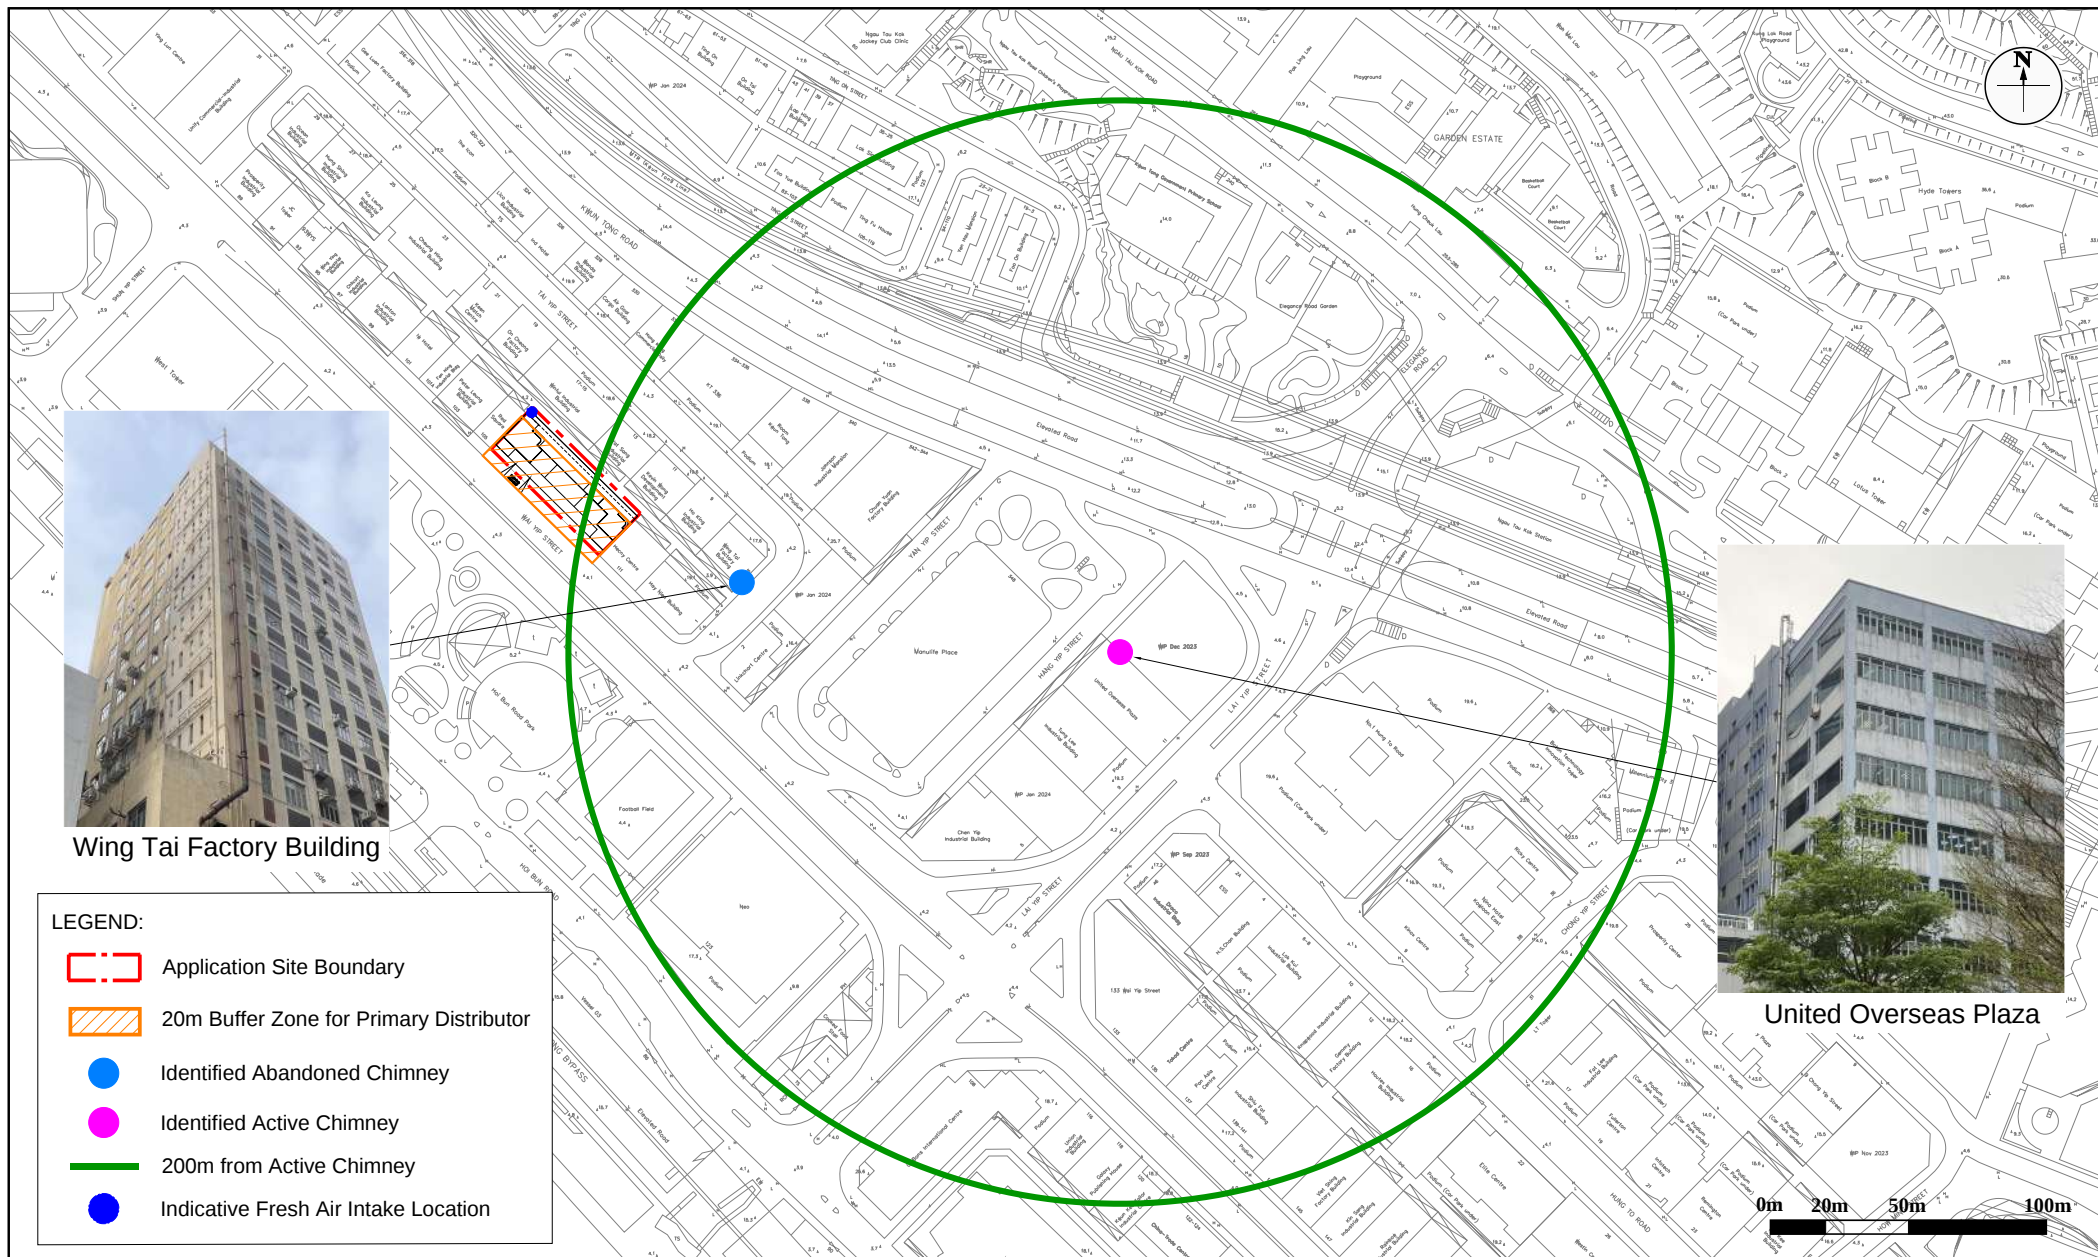


Figure: 4

Title: HKPSG's Recommended Buffer Distance for Road and Chimney


Project: Proposed Hotel at 107 - 109 Wai Yip Street, Kwun Tong, Kowloon

Rev.: 1.0

Date: Mar 2024


Appendix 1

Proposed Development Scheme

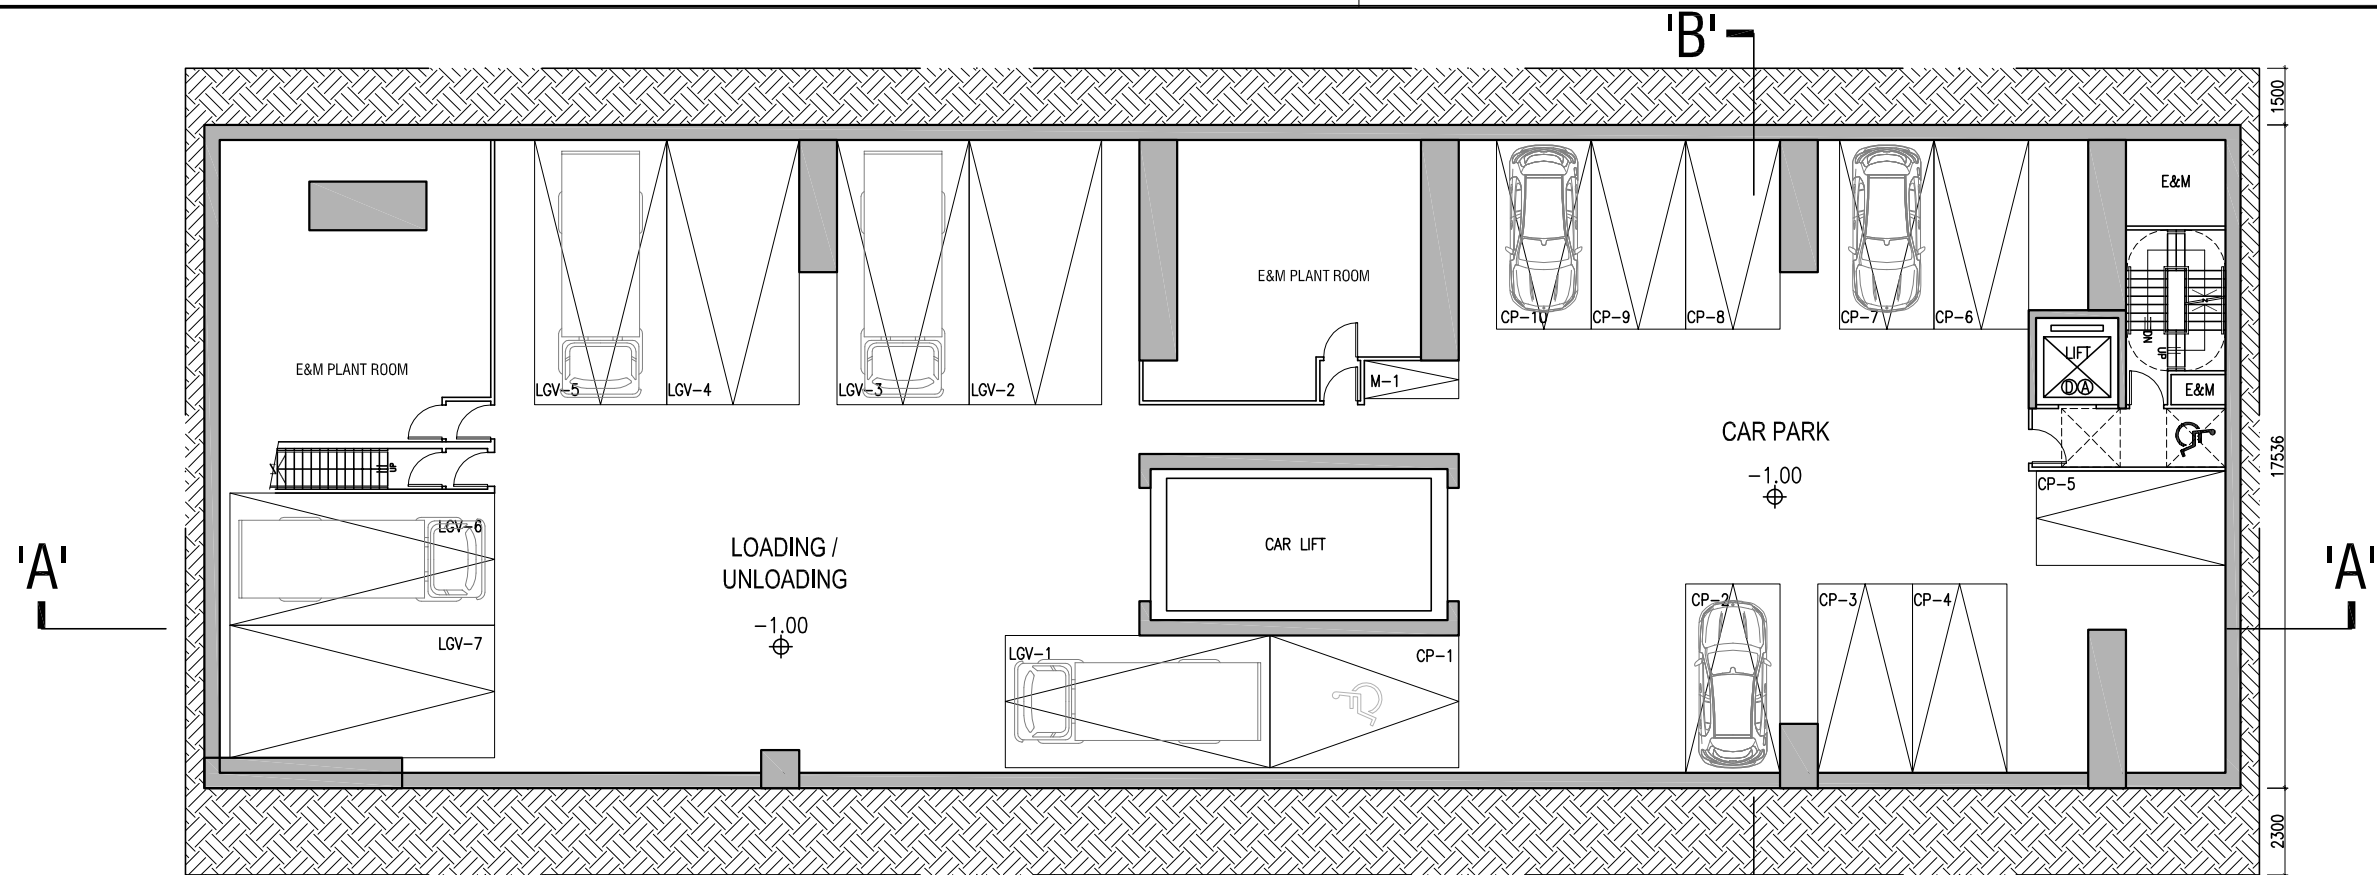

BASEMENT PLAN

CAR PARKING : 10
MOTOR CYCLE : 1
LGV : 7

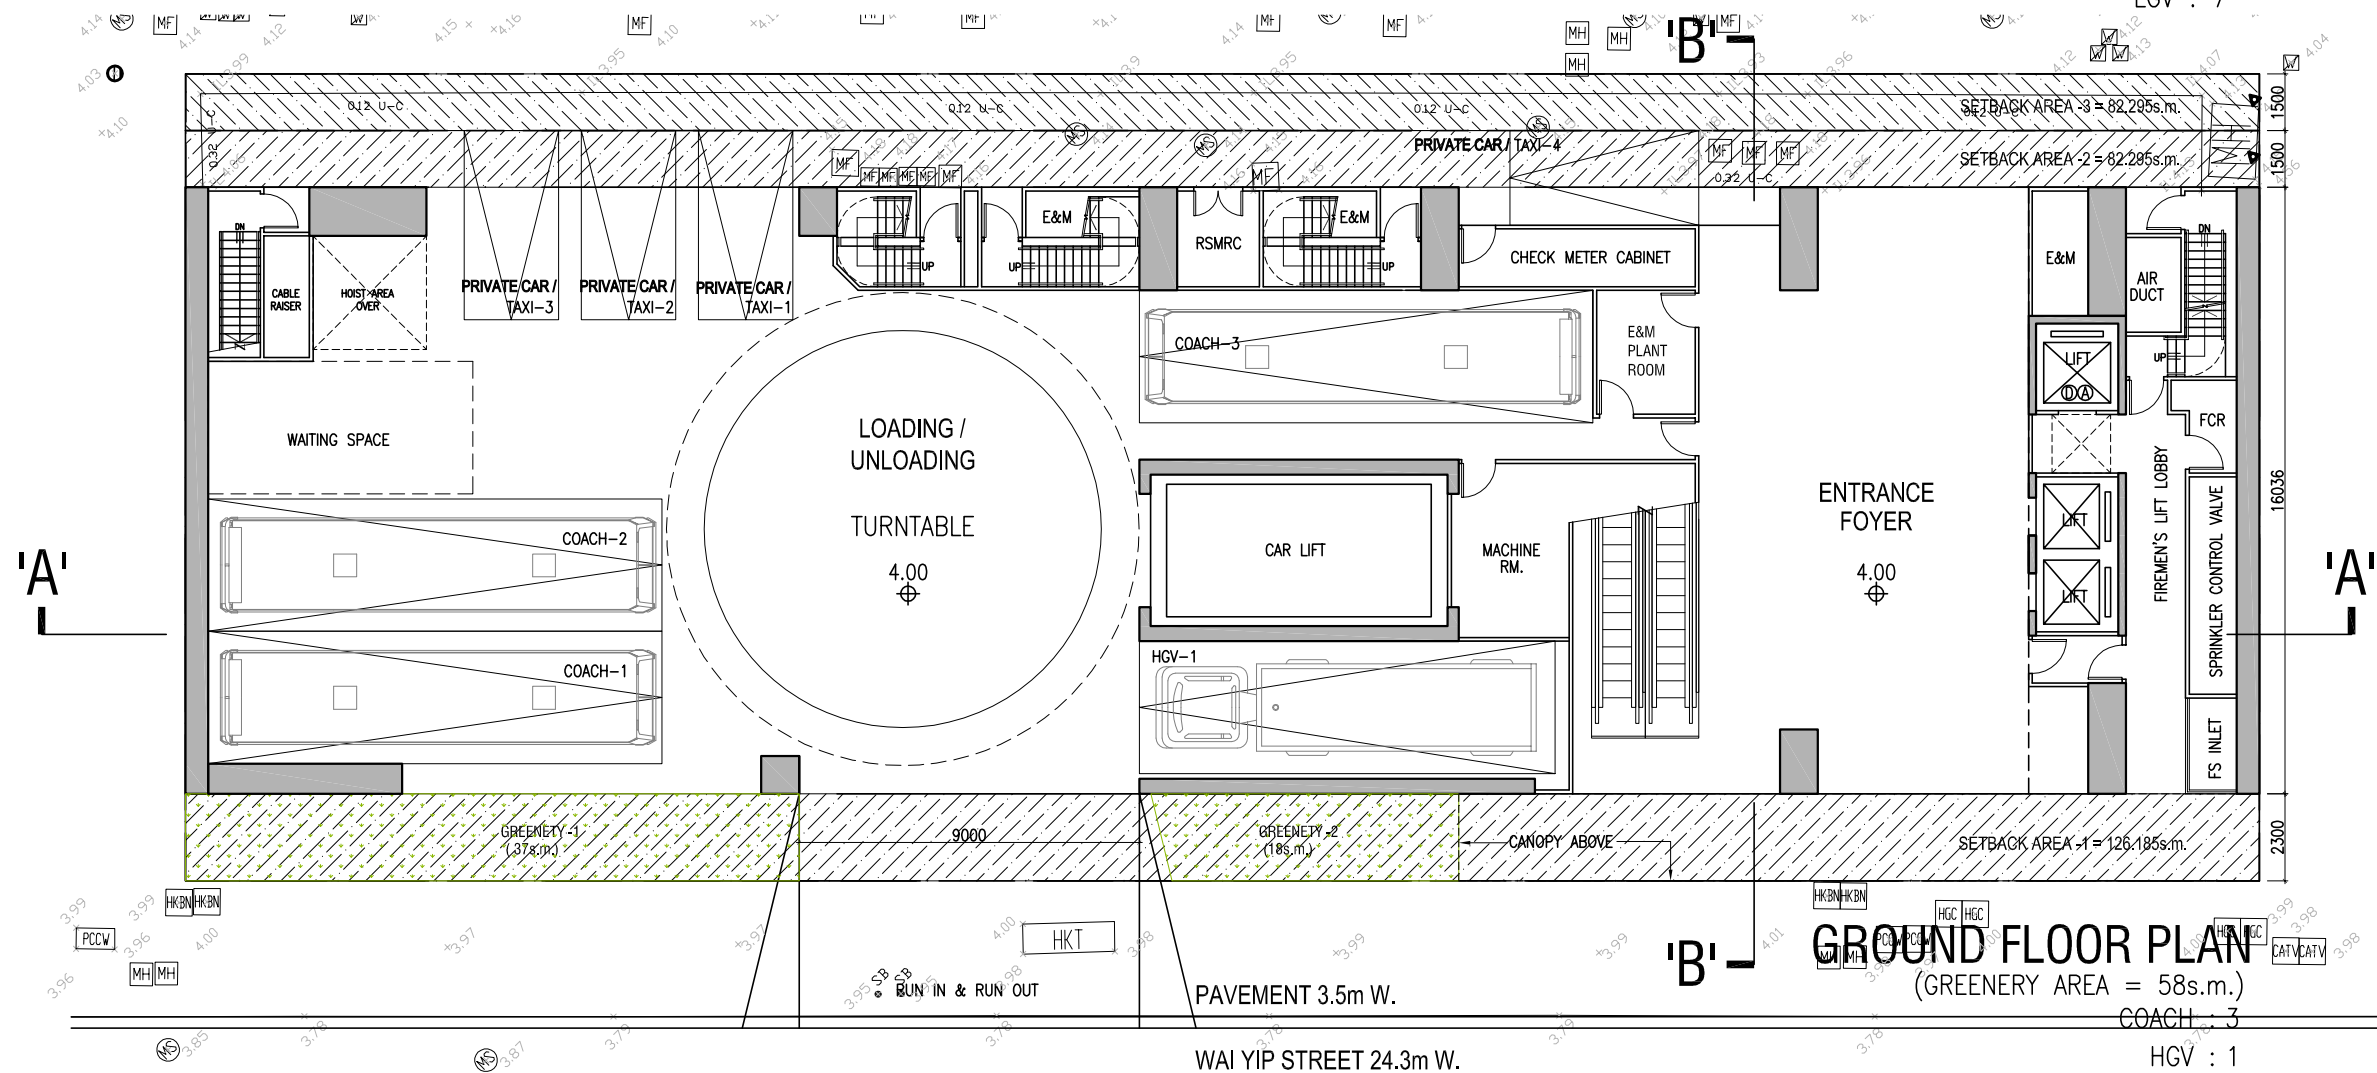

GROUND FLOOR PLAN

(GREENERY AREA = 58s.m.)

COACH : 3
HGV : 1
TAXI : 4

B.L.D. REF. NO.

F.P.B. NO.

FIGURED DIMENSIONS ARE TO BE TAKEN IN PREFERENCE TO SCALED ONES IN ALL CASES.

BEFORE COMMENCING ANY WORK OR ORDERING ANY MATERIALS THE CONTRACTOR MUST VERIFY ALL MEASUREMENTS OF THE BUILDING. IF ANY DISCREPANCIES ARE FOUND THEY MUST BE BROUGHT TO THE NOTICE OF THE ARCHITECT IMMEDIATELY.

IN ACCORDANCE WITH THE PROVISIONS OF THE COPYRIGHT ACT 1956, AND THE COPYRIGHT (HONG KONG) ORDER 1972, COPYRIGHT IN ALL DRAWINGS AND IN THE WORK EXECUTED FROM THEM, EXCEPT DRAWINGS AND WORKS FOR THE CROWN, WILL REMAIN THE PROPERTY OF THE ARCHITECT UNLESS OTHERWISE AGREED.

PROJECT

PROPOSED HOTEL
DEVELOPMENT ON
Nos. 107-109, WAI YIP STREET
KWUN TONG, KOWLOON

PLAN

BASEMENT & GRD. FL. PLAN

SCALE
1 : 200 (A3)
1 : 300 (A4)

CLIENT

STAR PROPERTIES (H.K.) LIMITED

UNIT 603, 6/F TOWER 1, ADMIRALTY CENTRE, 18 HARCOURT ROAD, ADMIRALTY, HONG KONG
TEL: 3554-0390 FAX: 3554-0501

PLANNER

DeSPACE (International) Limited

Suite 1601, 16/F, Tower 2, Uppo Centre, 89 Queensway, Admiralty, Hong Kong
TEL: 3590-4333 FAX: 3590-4233

TRAFFIC CONSULTANT

CKM ASIA LIMITED

21/F, Methodist House, 38 Hennessy Road, Wan Chai Hong Kong
TEL: 2524-8896 FAX: 2524-6343

DESIGN CONSULTANT


LEO DESIGN LIMITED

15/F HING LING COMMERCIAL BUILDING, 18 SCHWAB STREET, HONG KONG
TEL: 2550-5911 E-MAIL: leo@leodesign.com.hk


B.D. / F.S.D. APPROVAL

DRAWN CHECKED

DRAWING NO.	DATE		
FIG-01	A	28-05-2025	
	B	25-07-2025	
	C	30-07-2025	
	D	11-08-2025	
		19-08-2025	

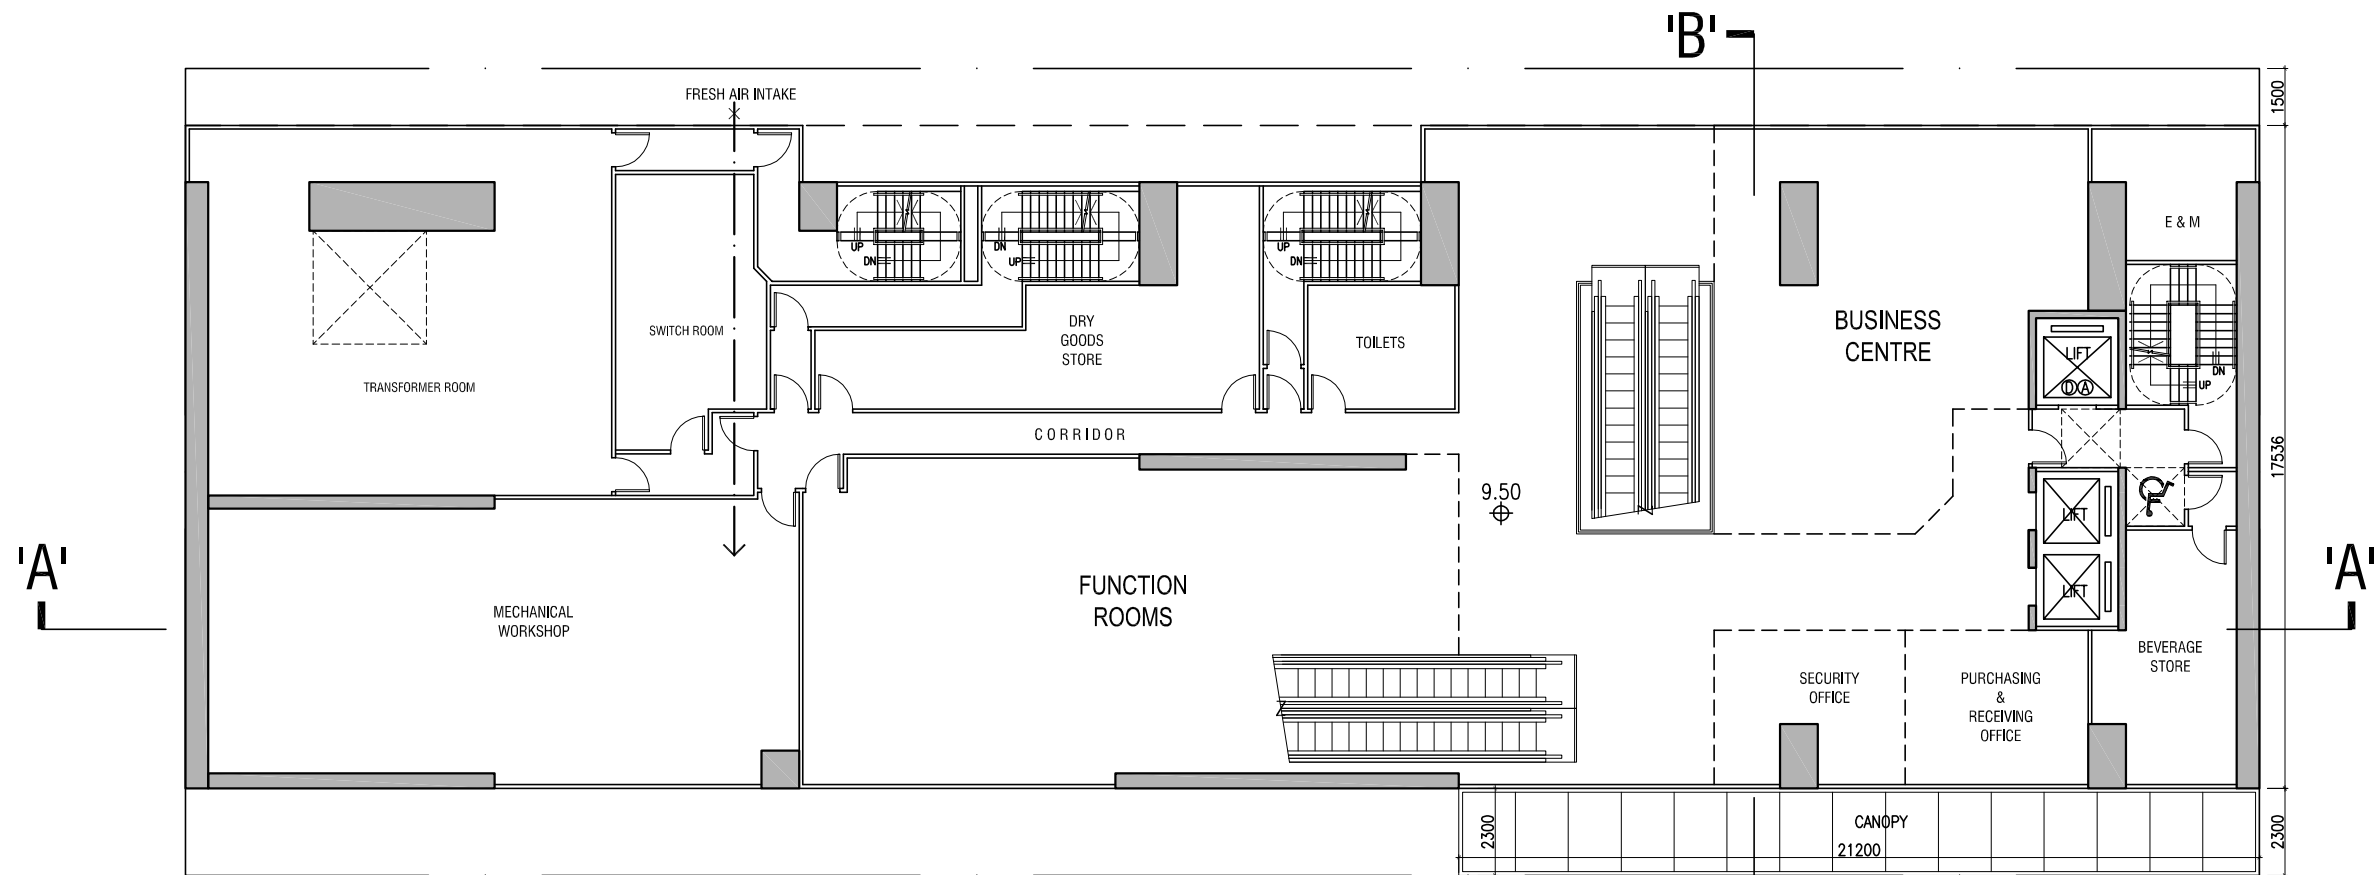

1st FLOOR PLAN

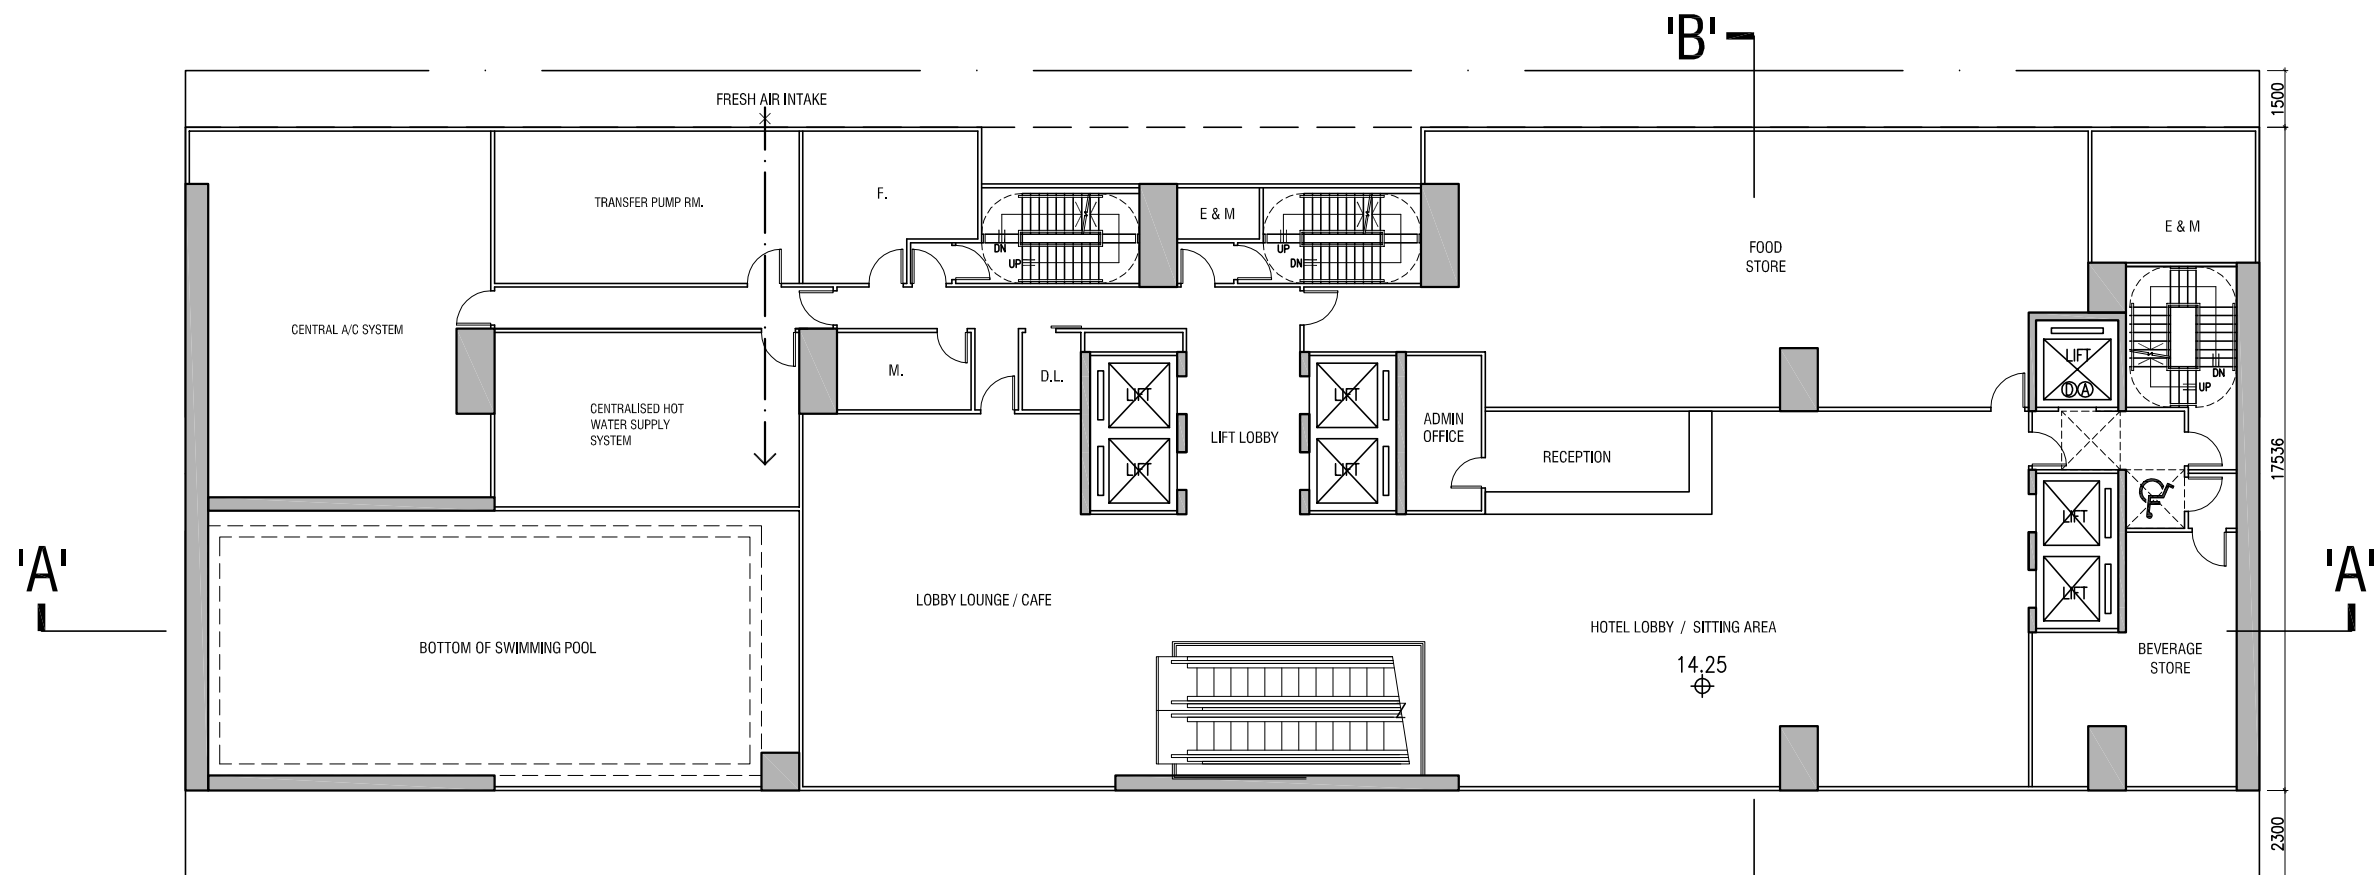

2nd FLOOR PLAN

B.L.D. REF. NO.

F.P.B. NO.

FIGURED DIMENSIONS ARE TO BE TAKEN IN PREFERENCE TO SCALED ONES IN ALL CASES.

BEFORE COMMENCING ANY WORK OR ORDERING ANY MATERIALS THE CONTRACTOR MUST VERIFY ALL MEASUREMENTS OF THE BUILDING. IF ANY DISCREPANCIES ARE FOUND THEY MUST BE BROUGHT TO THE NOTICE OF THE ARCHITECT IMMEDIATELY.

IN ACCORDANCE WITH THE PROVISIONS OF THE COPYRIGHT ACT 1956, AND THE COPYRIGHT (HONG KONG) ORDER 1972, COPYRIGHT IN ALL DRAWINGS AND IN THE WORK EXECUTED FROM THEM, EXCEPT DRAWINGS AND WORKS FOR THE CROWN, WILL REMAIN THE PROPERTY OF THE ARCHITECT UNLESS OTHERWISE AGREED.

PROJECT

PROPOSED HOTEL
DEVELOPMENT ON
Nos. 107-109, WAI YIP STREET
KWUN TONG, KOWLOON

PLAN

1st - 2nd FL. PLAN

SCALE

1 : 200 (A3)
1 : 300 (A4)

CLIENT

STAR PROPERTIES (H.K.) LIMITED

UNIT 603, 6/F TOWER 1, ADMIRALTY CENTRE, 18 HARBOUR ROAD, ADMIRALTY, HONG KONG
TEL: 3953-4399 FAX: 3953-4391

PLANNER

DeSPACE (International) Limited

Suite 1601, 16/F, Tower 2, Uppo Centre, 89 Queensway, Admiralty, Hong Kong
TEL: 3990-4333 FAX: 3990-4233

TRAFFIC CONSULTANT

CKM ASIA LIMITED

21/F, Methodist House, 38 Hennessy Road, Wan Chai, Hong Kong
TEL: 2524-8896 FAX: 2524-8493

DESIGN CONSULTANT

LEO DESIGN LIMITED

101 HING LING COMMERCIAL BUILDING, 18 SCHWAB STREET, HONG KONG
TEL: 2550-5911 E-MAIL: leo@leodesign.com.hk

B.D. / F.S.D. APPROVAL

DRAWN

CHECKED

DRAWING NO.

DATE

28-05-2025


A 25-07-2025

B 30-07-2025


C 11-08-2025

D 19-08-2025

FIG-02

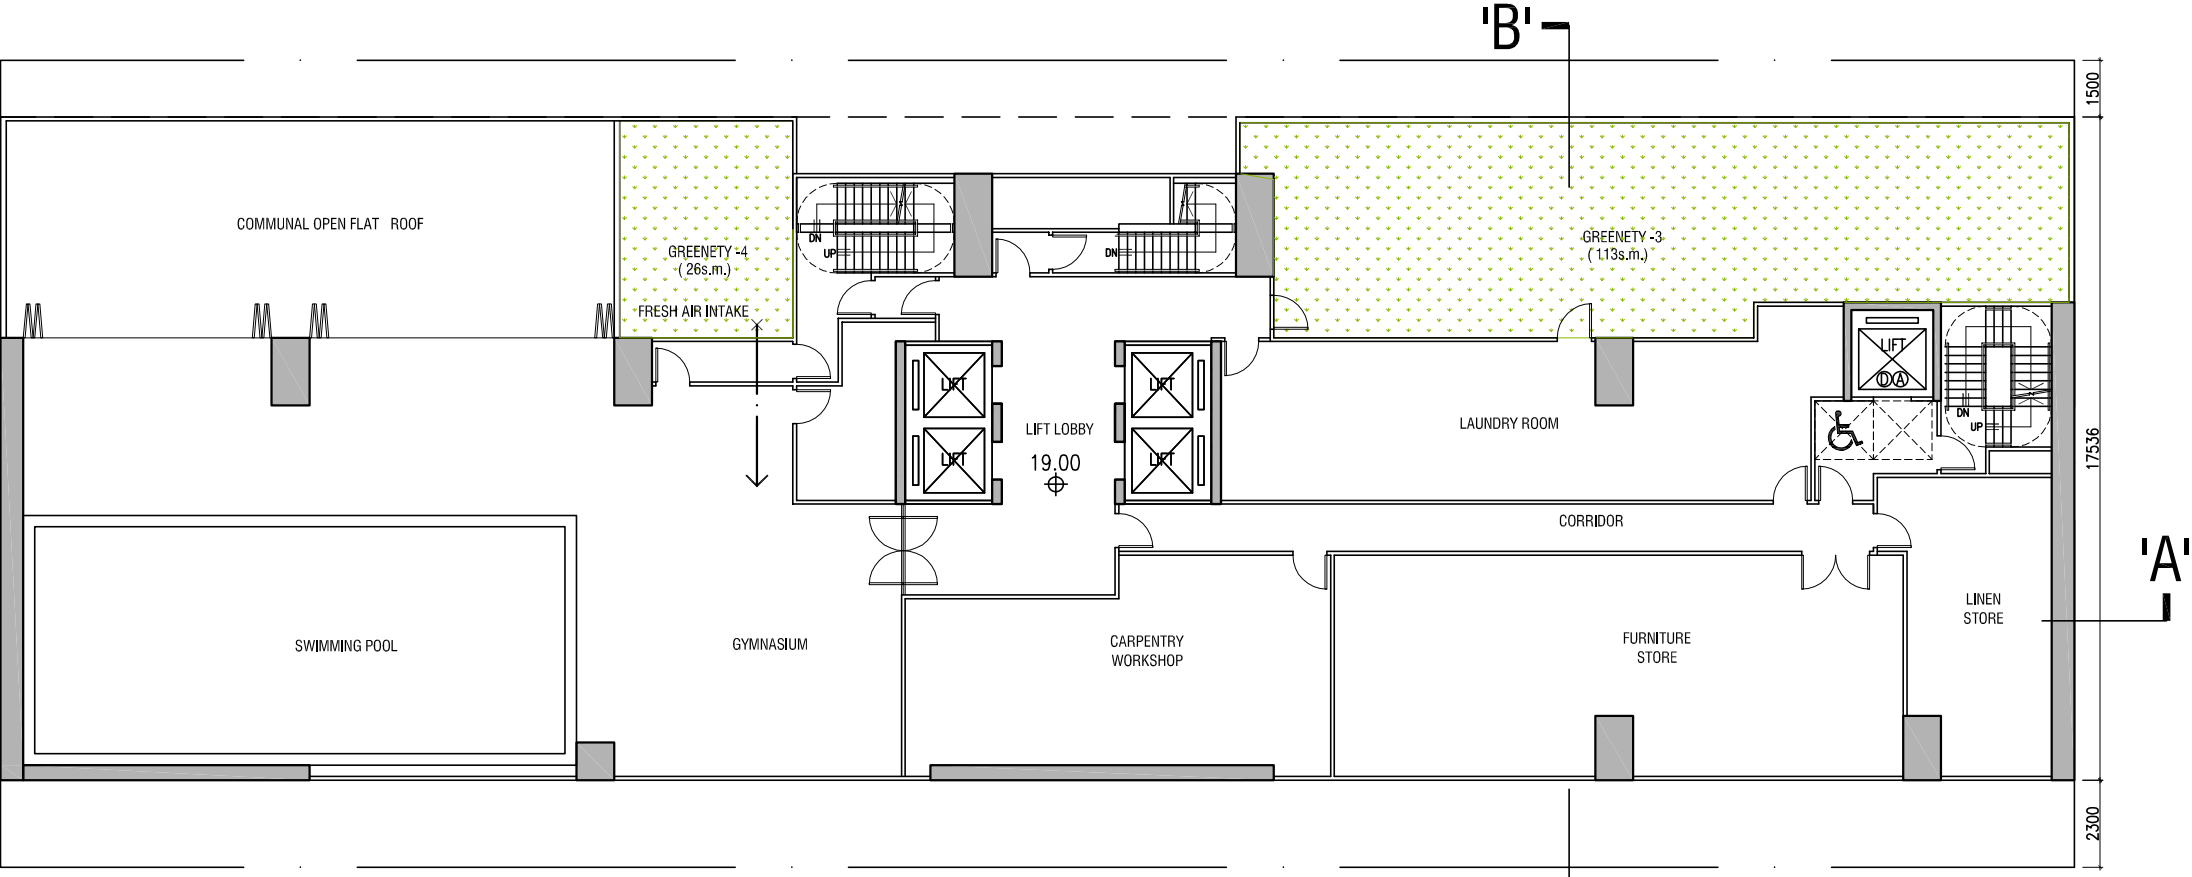

3rd FLOOR PLAN
(GREENERY AREA = 139s.m.)

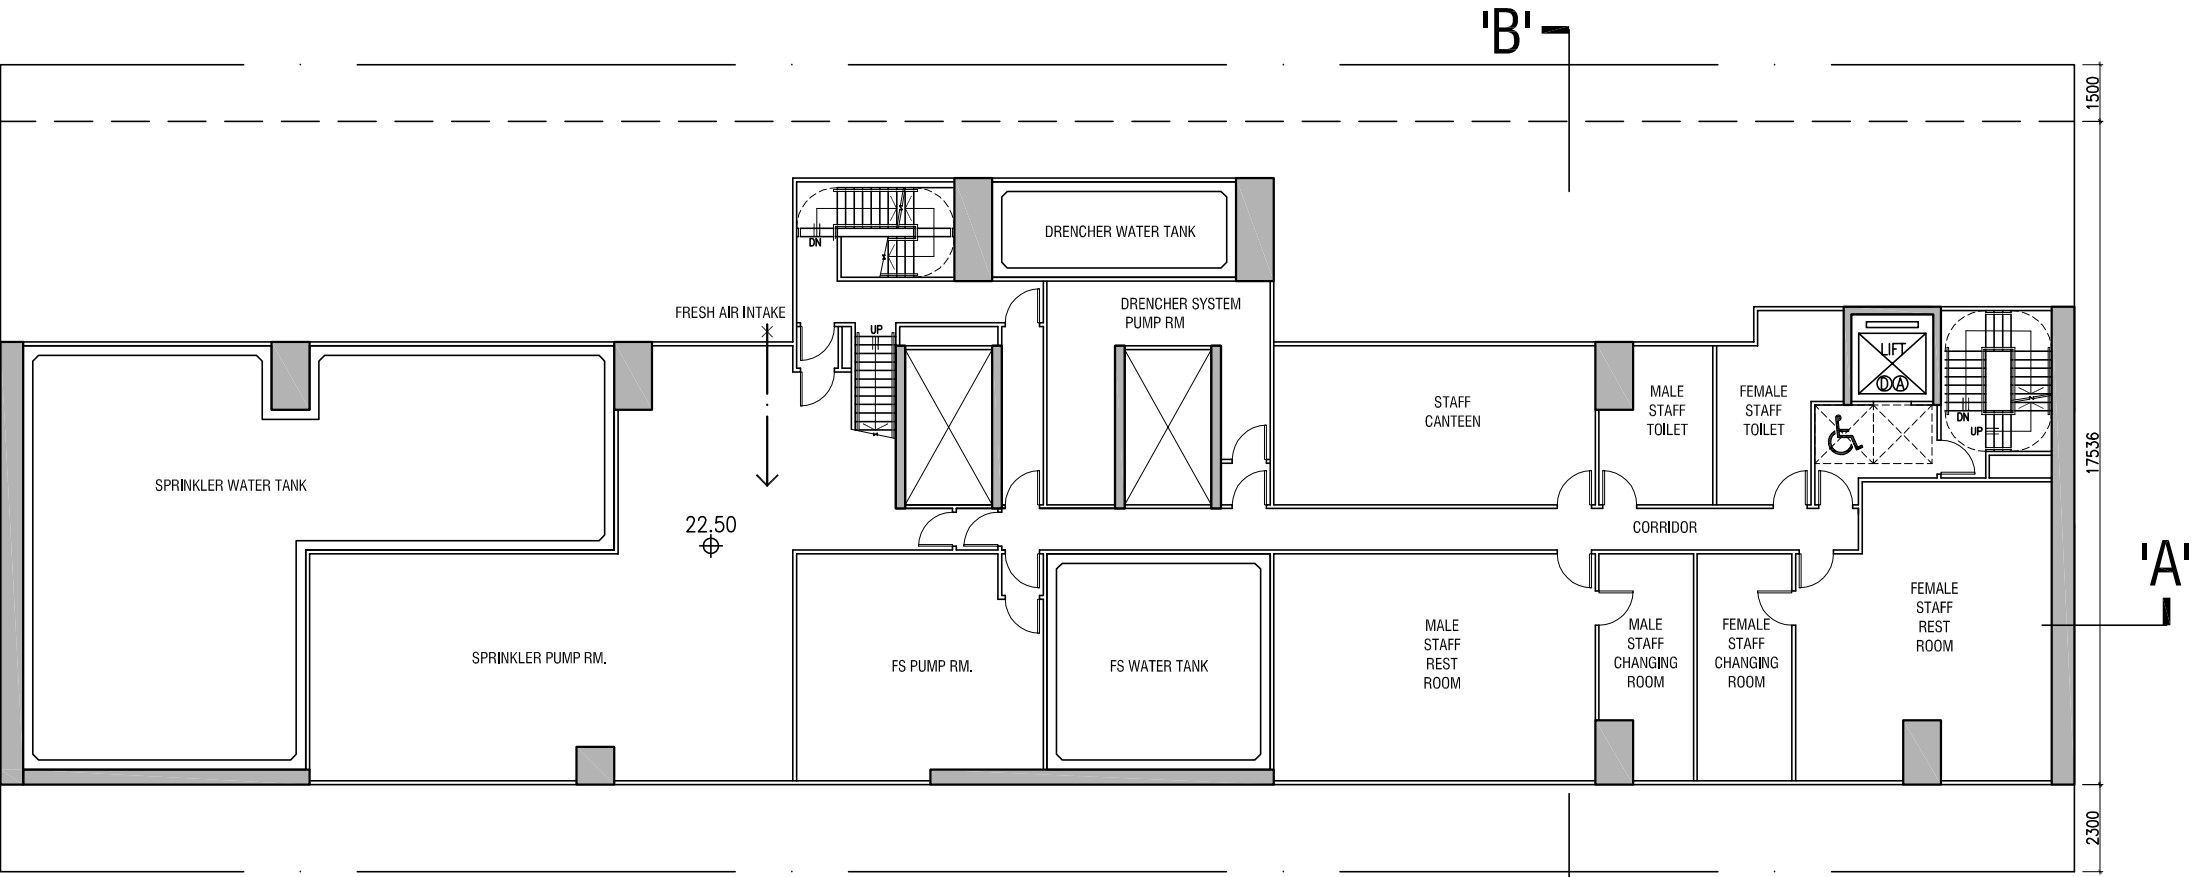

5th FLOOR PLAN

B.L.D. REF. NO.

F.P.B. NO.

FIGURED DIMENSIONS ARE TO BE TAKEN IN PREFERENCE TO SCALED ONES IN ALL CASES.

BEFORE COMMENCING ANY WORK OR ORDERING ANY MATERIALS THE CONTRACTOR MUST VERIFY ALL MEASUREMENTS OF THE BUILDING. IF ANY DISCREPANCIES ARE FOUND THEY MUST BE BROUGHT TO THE NOTICE OF THE ARCHITECT IMMEDIATELY.

IN ACCORDANCE WITH THE PROVISIONS OF THE COPYRIGHT ACT 1956, AND THE COPYRIGHT (HONG KONG) ORDER 1972, COPYRIGHT IN ALL DRAWINGS AND IN THE WORK EXECUTED FROM THEM, EXCEPT DRAWINGS AND WORKS FOR THE CROWN, WILL REMAIN THE PROPERTY OF THE ARCHITECT UNLESS OTHERWISE AGREED.

PROJECT

PROPOSED HOTEL DEVELOPMENT ON
Nos. 107-109, WAI YIP STREET
KWUN TONG, KOWLOON

PLAN

3rd - 31st FL. PLAN

SCALE

1 : 200 (A3)
1 : 300 (A4)

CLIENT

STAR PROPERTIES (H.K.) LIMITED
UNIT 603, 6/F TOWER 1, ADMIRALTY CENTRE, 18 HARBOUR ROAD, ADMIRALTY, HONG KONG
TEL: 2524-8896 FAX: 2524-6501

PLANNER

DeSPACE (International) Limited
Suite 1601, 16/F, Tower 2, Uppo Centre, 89 Queensway, Admiralty, Hong Kong
TEL: 3590-4333 FAX: 3590-4233

TRAFFIC CONSULTANT

CKM ASIA LIMITED
21/F, Methodist House, 38 Hennessy Road, Wan Chai Hong Kong
TEL: 2524-8896 FAX: 2524-6343

DESIGN CONSULTANT

LEO DESIGN LIMITED
15/F HING LING COMMERCIAL BUILDING, 18 SCHWAB STREET, HONG KONG
TEL: 2520-5911 E-MAIL: leo@leodesign.com.hk

B.D. / F.S.D. APPROVAL

DRAWN

CHECKED

DRAWING NO.

DATE

28-05-2025

25-07-2025



30-07-2025

11-08-2025

19-08-2025

FIG-03

-

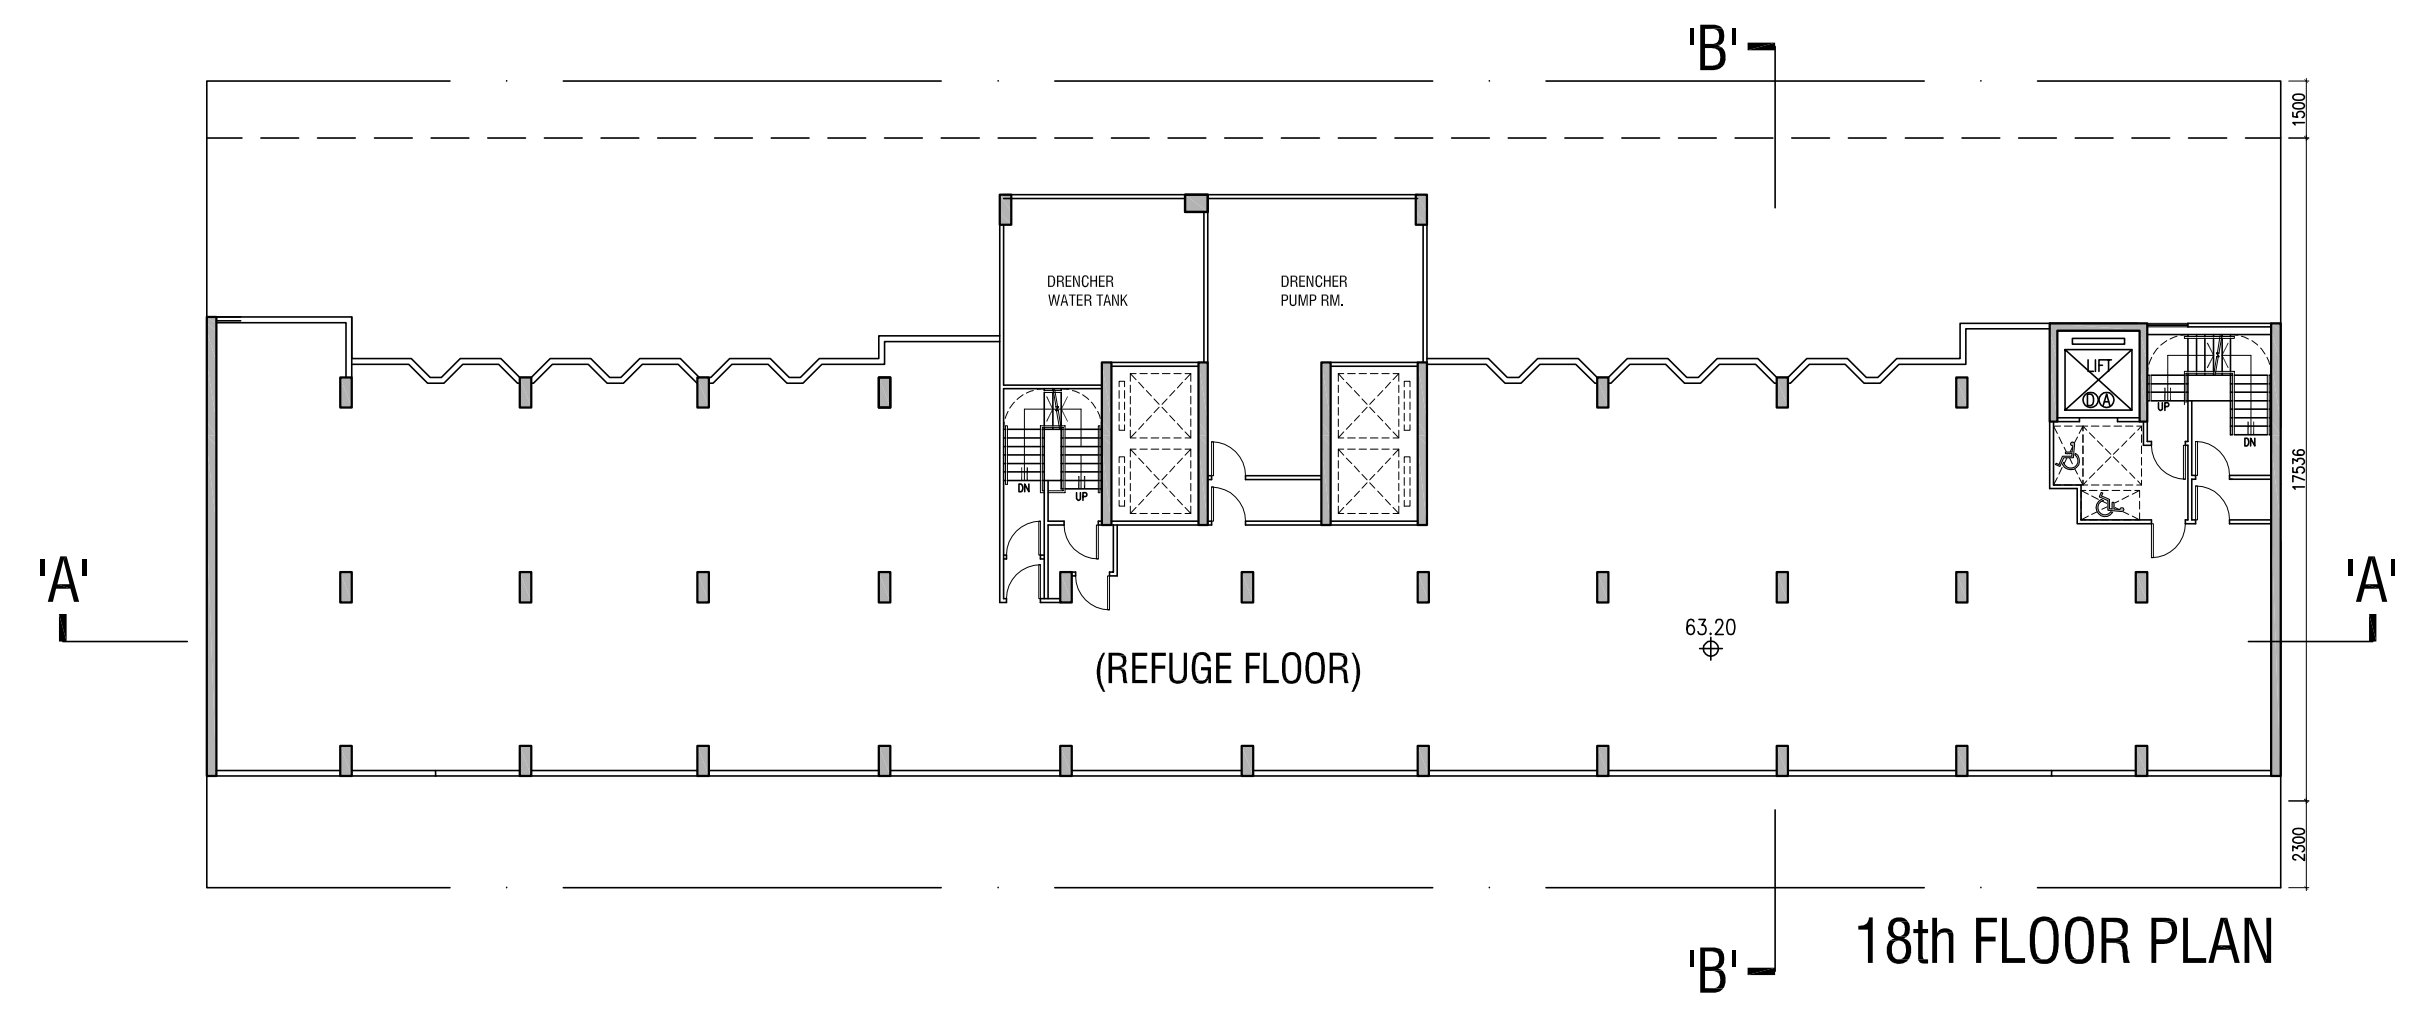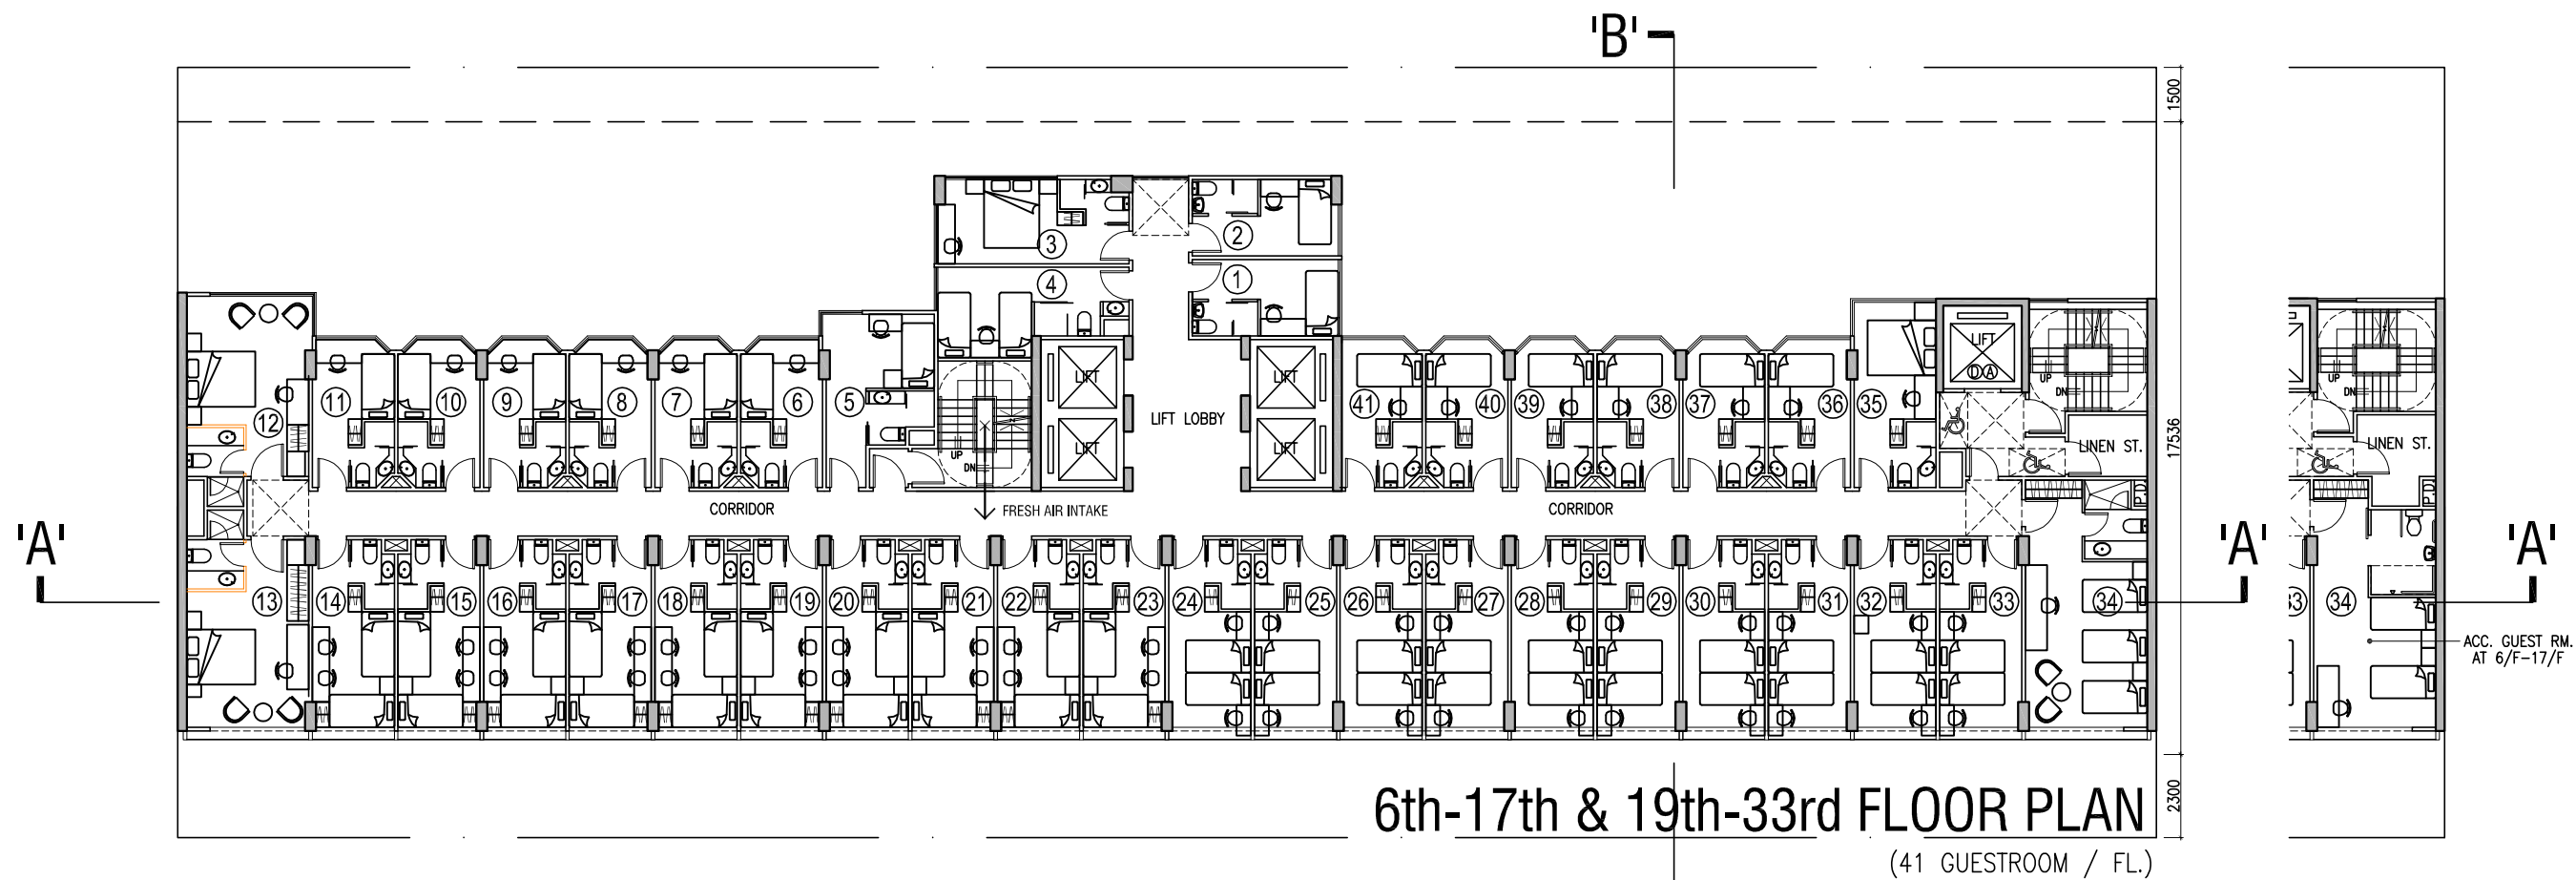

B.L.D. REF. NO.

F.P.B. NO.

FIGURED DIMENSIONS ARE TO BE TAKEN IN PREFERENCE TO SCALED ONES IN ALL CASES.

BEFORE COMMENCING ANY WORK OR ORDERING ANY MATERIALS THE CONTRACTOR MUST VERIFY ALL MEASUREMENTS OF THE BUILDING. IF ANY DISCREPANCIES ARE FOUND THEY MUST BE BROUGHT TO THE NOTICE OF THE ARCHITECT IMMEDIATELY.

IN ACCORDANCE WITH THE PROVISIONS OF THE COPYRIGHT ACT 1956, AND THE COPYRIGHT (HONG KONG) ORDER 1972, COPYRIGHT IN ALL DRAWINGS AND IN THE WORK EXECUTED FROM THEM, EXCEPT DRAWINGS AND WORKS FOR THE CROWN, WILL REMAIN THE PROPERTY OF THE ARCHITECT UNLESS OTHERWISE AGREED.

PROJECT

PROPOSED HOTEL DEVELOPMENT ON Nos. 107-109, WAI YIP STREET KWUN TONG, KOWLOON

PLAN

17th FL. PLAN & ROOF PLAN

SCALE

1 : 200 (A3)
1 : 300 (A4)

CLIENT

STAR PROPERTIES (H.K.) LIMITED
UNIT 603, 6/F TOWER 1, ADMIRALTY CENTRE, 18 HARBOUR ROAD, ADMIRALTY, HONG KONG
TEL: 3553-4399 FAX: 3553-4391

PLANNER

DeSPACE (International) Limited
Suite 1601, 16/F, Tower 2, Uppo Centre, 89 Queensway, Admiralty, Hong Kong
TEL: 3990-4333 FAX: 3990-4233

TRAFFIC CONSULTANT

CKM ASIA LIMITED
21/F, Methodist House, 38 Hennessy Road, Wan Chai Hong Kong
TEL: 2524-8896 FAX: 2524-8493

DESIGN CONSULTANT

LEO DESIGN LIMITED
101 HING LING COMMERCIAL BUILDING, 88 SHAWAN STREET, HONG KONG
TEL: 2520-5911 E-MAIL: leo@leodesign.com.hk

B.D. / F.S.D. APPROVAL

DRAWN

CHECKED

DRAWING NO.

DATE

28-05-2025


25-07-2025

30-07-2025

11-08-2025

19-08-2025



FIG-04

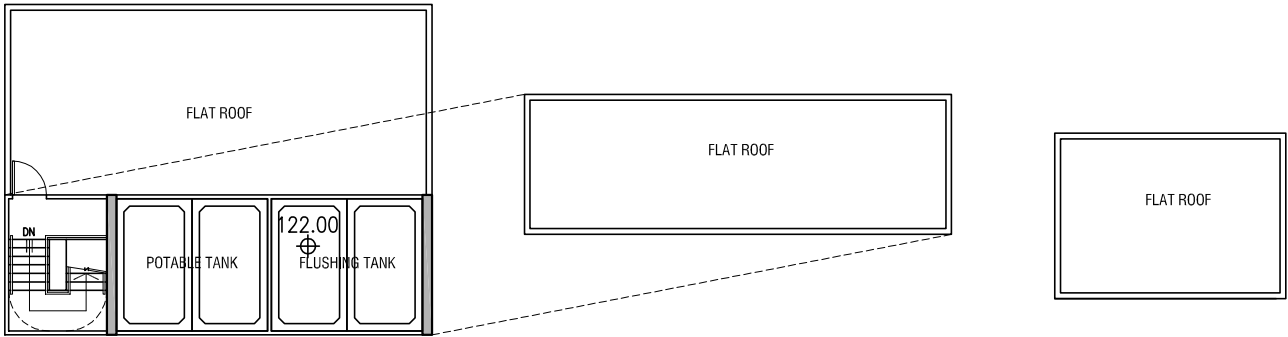


WATER TANK

TOP ROOF

GREENERY	AREA	PRIMARY	OVERALL
G/F	= 55s.m.	✓	✓
3/F	= 139s.m.	✓	✓
ROOF	= 119s.m.		✓
PRIMARY	= 194s.m. / 1,170.578 = 17% > 10%		
OVERALL	= 313s.m. / 1,170.578 = 27% > 20%		

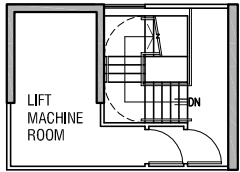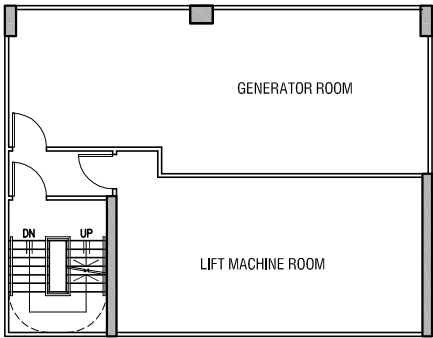

MACHINE RM. PLAN

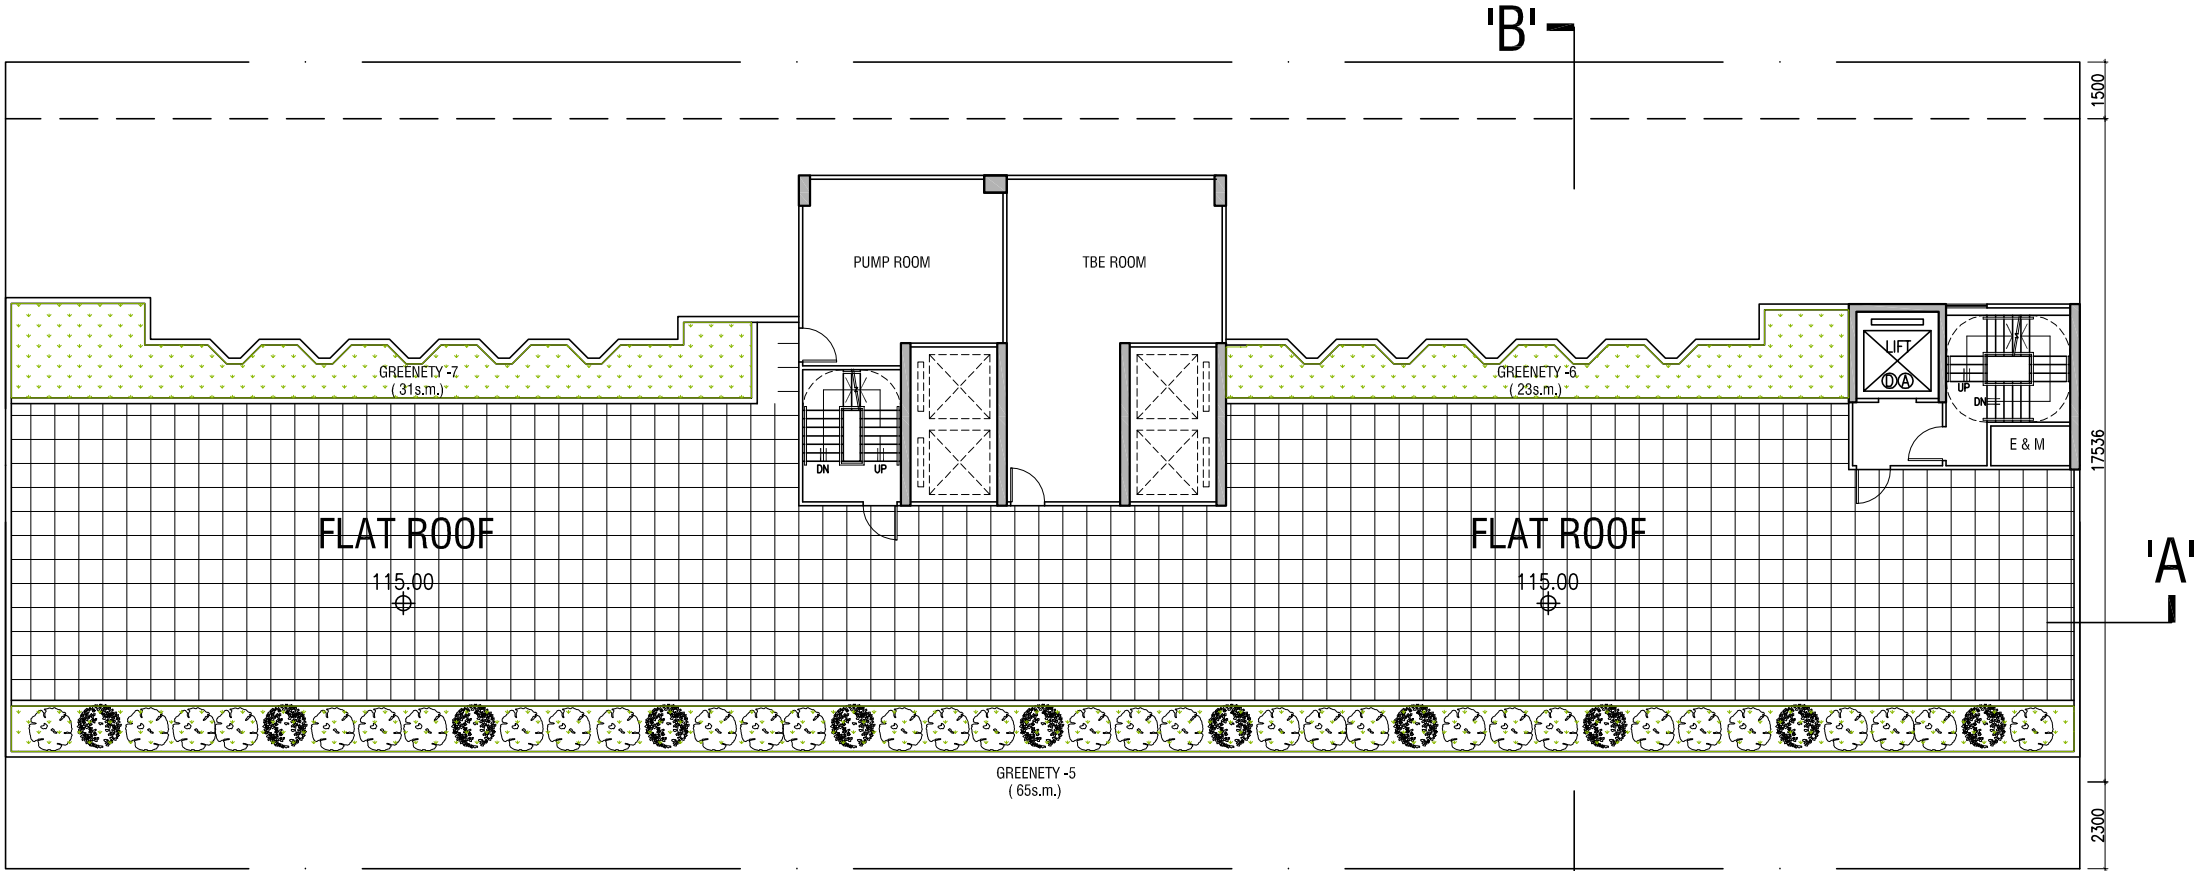

ROOF PLAN

(GREENERY AREA = 119s.m.)

B.L.D. REF. NO.

F.P.B. NO.

FIGURED DIMENSIONS ARE TO BE TAKEN IN PREFERENCE TO SCALED ONES IN ALL CASES.

BEFORE COMMENCING ANY WORK OR ORDERING ANY MATERIALS THE CONTRACTOR MUST VERIFY ALL MEASUREMENTS OF THE BUILDING. IF ANY DISCREPANCIES ARE FOUND THEY MUST BE BROUGHT TO THE NOTICE OF THE ARCHITECT IMMEDIATELY.

IN ACCORDANCE WITH THE PROVISIONS OF THE COPYRIGHT ACT 1956, AND THE COPYRIGHT (HONG KONG) ORDER 1972, COPYRIGHT IN ALL DRAWINGS AND IN THE WORK EXECUTED FROM THEM, EXCEPT DRAWINGS AND WORKS FOR THE CROWN, WILL REMAIN THE PROPERTY OF THE ARCHITECT UNLESS OTHERWISE AGREED.

PROJECT

PROPOSED HOTEL
DEVELOPMENT ON
Nos. 107-109, WAI YIP STREET
KWUN TONG, KOWLOON

PLAN

MACHINE RM. PLAN
& TOP ROOF

SCALE

1 : 200 (A3)
1 : 300 (A4)

CLIENT

STAR PROPERTIES (H.K.) LIMITED

UNIT 603, 6/F TOWER 1, ADMIRALTY CENTRE, 18 HARBOUR ROAD, ADMIRALTY, HONG KONG
TEL: 3953-4399 FAX: 3953-4397

PLANNER

DeSPACE (International) Limited

Suite 1601, 16/F, Tower 2, Uppo Centre, 89 Queensway, Admiralty, Hong Kong
TEL: 3990-4333 FAX: 3990-4233

TRAFFIC CONSULTANT

CKM ASIA LIMITED

21/F, Methodist House, 38 Hennessy Road, Wan Chai, Hong Kong
TEL: 2524-8896 FAX: 2524-6343

DESIGN CONSULTANT

LEO DESIGN LIMITED

15/F, HING LING COMMERCIAL BUILDING, 88 SCHWAB STREET, HONG KONG
TEL: 2530-5911 E-MAIL: leo@leodesign.com.hk

B.D. / F.S.D. APPROVAL

DRAWN

CHECKED

DRAWING NO.

DATE

28-05-2025

A

25-07-2025

B

30-07-2025


C

11-08-2025


D

19-08-2025


FIG-05

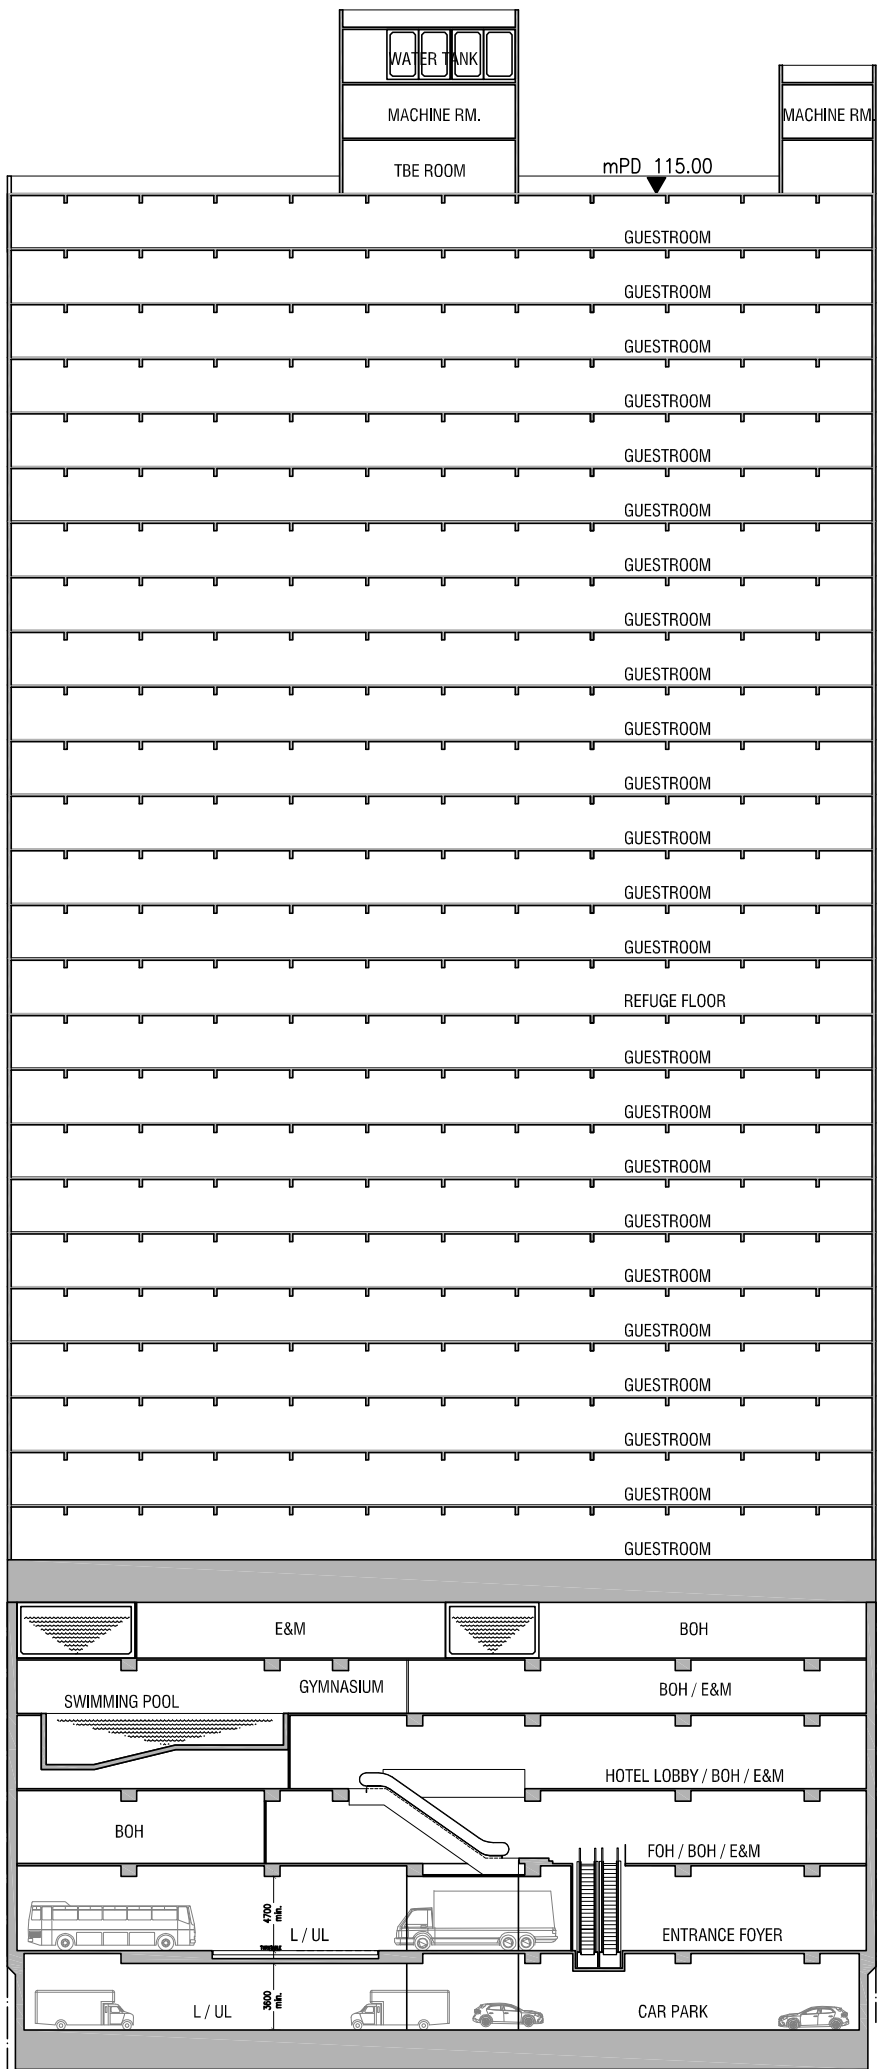


SECTIONAL A-A

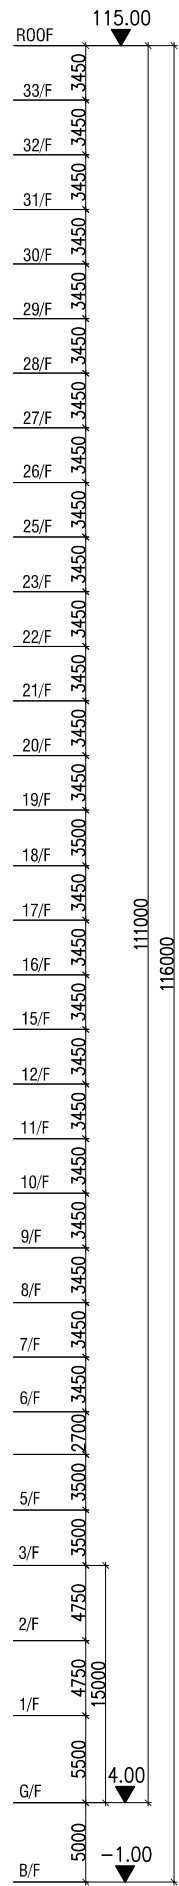

SECTIONAL B-B

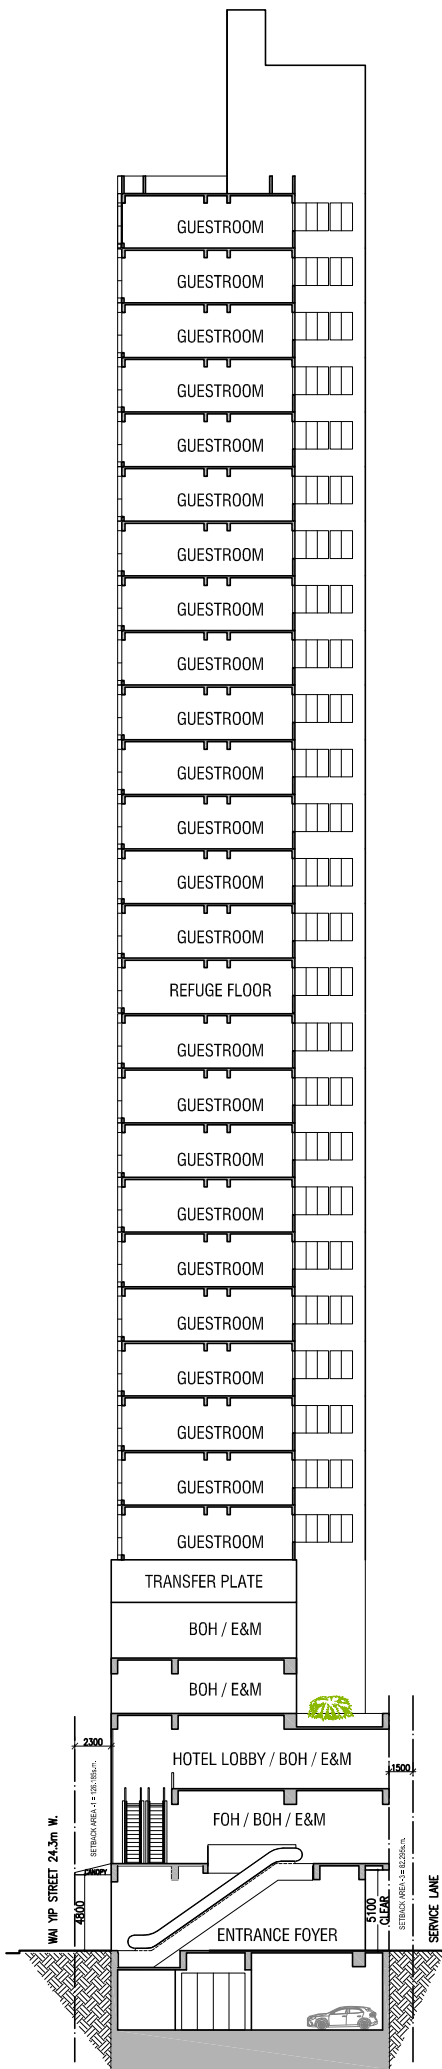

ELEVATION DIAGRAM

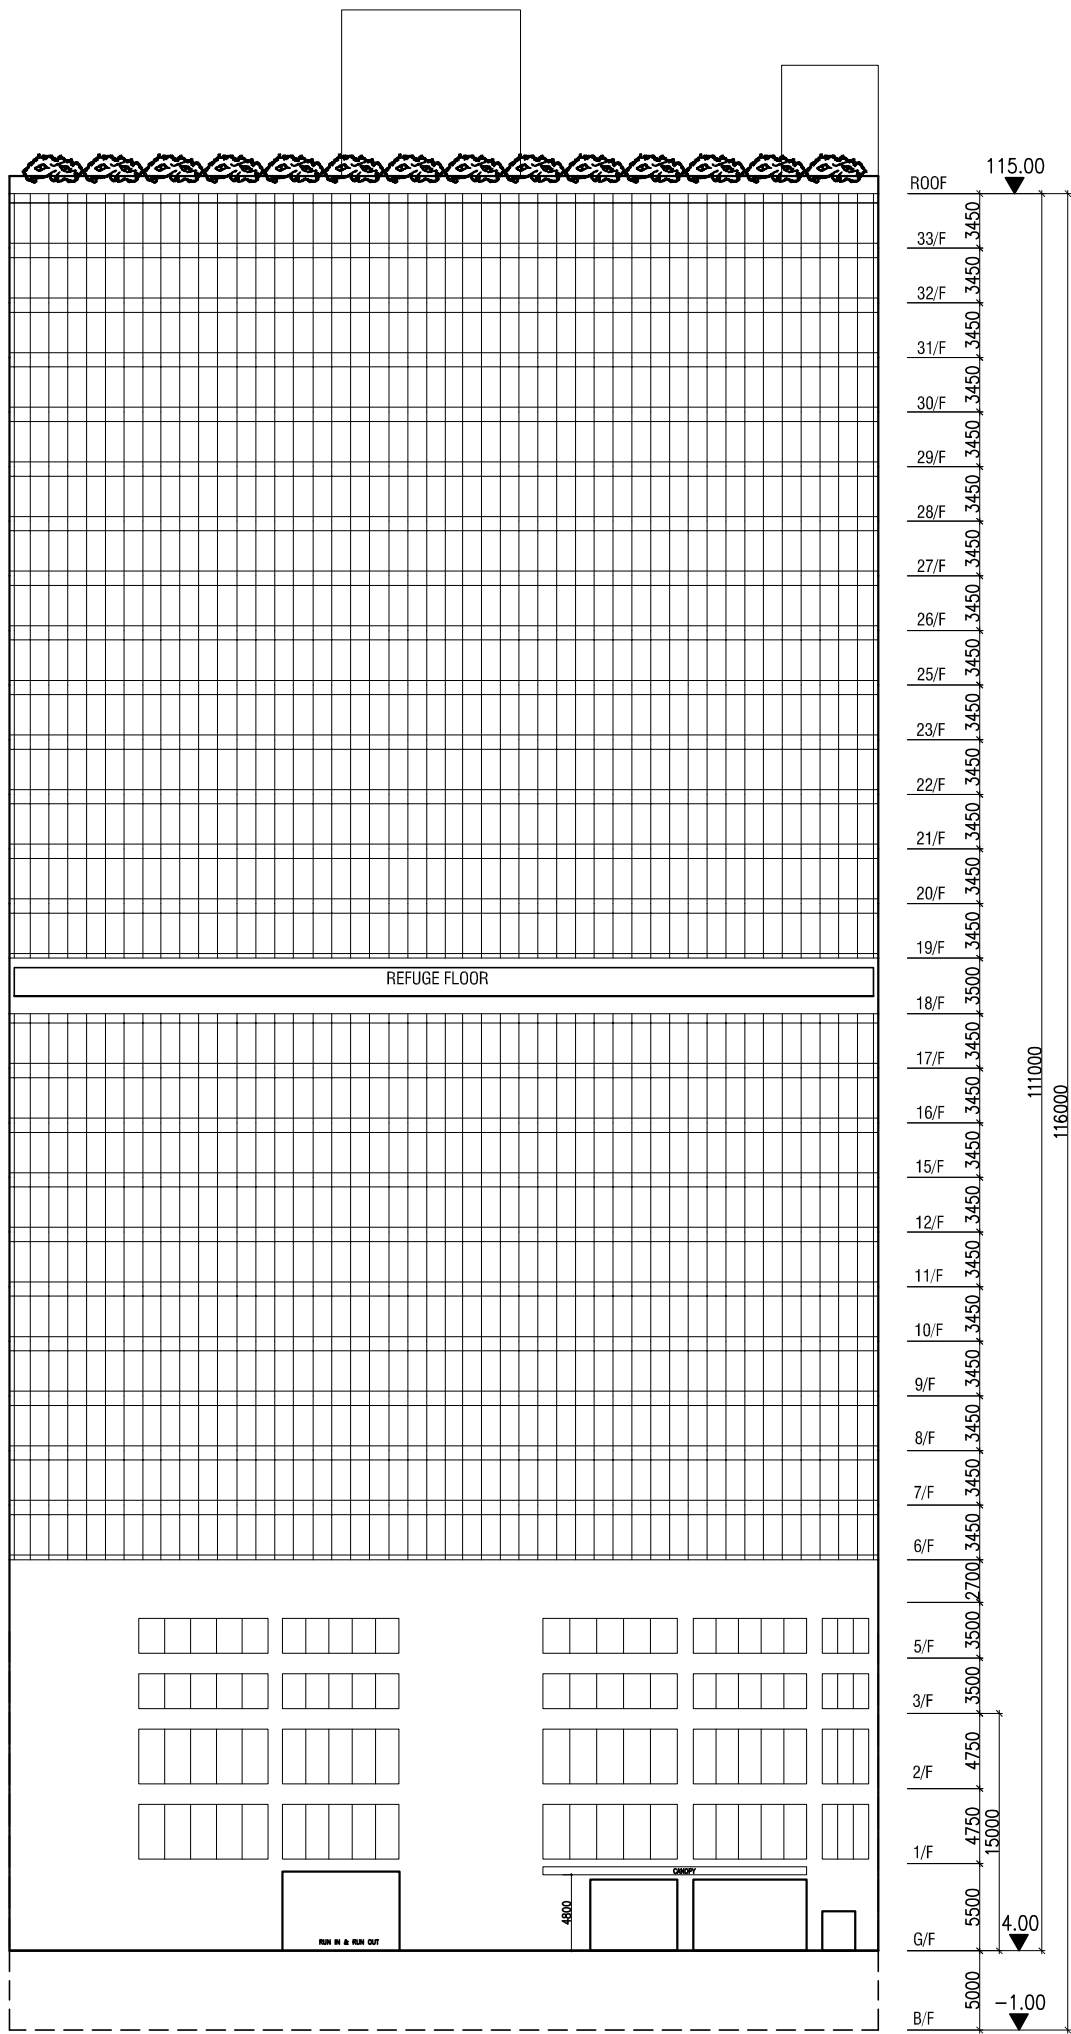

B.L.D. REF. NO.

F.P.B. NO.

FIGURED DIMENSIONS ARE TO BE TAKEN IN PREFERENCE TO SCALED ONES IN ALL CASES.

BEFORE COMMENCING ANY WORK OR ORDERING ANY MATERIALS THE CONTRACTOR MUST VERIFY ALL MEASUREMENTS OF THE BUILDING. IF ANY DISCREPANCIES ARE FOUND THEY MUST BE BROUGHT TO THE NOTICE OF THE ARCHITECT IMMEDIATELY.

IN ACCORDANCE WITH THE PROVISIONS OF THE COPYRIGHT ACT 1956, AND THE COPYRIGHT (HONG KONG) ORDER 1972, COPYRIGHT IN ALL DRAWINGS AND IN THE WORK EXECUTED FROM THEM, EXCEPT DRAWINGS AND WORKS FOR THE CROWN, WILL REMAIN THE PROPERTY OF THE ARCHITECT UNLESS OTHERWISE AGREED.

PROJECT

PROPOSED HOTEL DEVELOPMENT ON Nos. 107-109, WAI YIP STREET KWUN TONG, KOWLOON

PLAN

ELEVATION & SECTIONAL DIAGRAM

SCALE

NTS

CLIENT

STAR PROPERTIES (H.K.) LIMITED

UNIT 603, 6/F TOWER 1, ADMIRALTY CENTRE, 18 HARCOURT ROAD, ADMIRALTY, HONG KONG TEL: 39343360 FAX: 39343361

PLANNER

DeSPACE (International) Limited

Suite 1601, 16/F, Tower 2, Lippo Centre, 89 Queensway, Admiralty, Hong Kong TEL: 35964333 FAX: 35964233

TRAFFIC CONSULTANT

CKM ASIA LIMITED

2/F, Metrobdt House, 36 Hennessy Road, Wan Chai Hong Kong TEL: 25245990 FAX: 25245993

DESIGN CONSULTANT

LEO DESIGN LIMITED

8/F HING LING COMMERCIAL BUILDING, 88 SOHMAH STREET, HONG KONG TEL: 25305911 E-MAIL: leo@leodesign.com.hk

B.D. / F.S.D. APPROVAL

DRAWN

CHECKED

DRAWING NO. FIG-06

DATE	28-05-2025		
A	25-07-2025		
B	30-07-2025		
C	11-08-2025		
D	19-08-2025		

107-109 Wai Yip Street Hotel Development

(Room Mix Table)

room	1	2	
6/F	S	S	D	T	S	S	S	S	S	S	S	D	D	T	T	T	T	T	T	T	T	T	T	T	T	T	T	T	T	T	T	T	A	D	S	S	S	S	S	S	
7/F	S	S	D	T	S	S	S	S	S	S	S	D	D	T	T	T	T	T	T	T	T	T	T	T	T	T	T	T	T	T	T	T	A	D	S	S	S	S	S	S	
8/F	S	S	D	T	S	S	S	S	S	S	S	D	D	T	T	T	T	T	T	T	T	T	T	T	T	T	T	T	T	T	T	T	A	D	S	S	S	S	S	S	
9/F	S	S	D	T	S	S	S	S	S	S	S	D	D	T	T	T	T	T	T	T	T	T	T	T	T	T	T	T	T	T	T	T	A	D	S	S	S	S	S	S	
10/F	S	S	D	T	S	S	S	S	S	S	S	D	D	T	T	T	T	T	T	T	T	T	T	T	T	T	T	T	T	T	T	T	A	D	S	S	S	S	S	S	
11/F	S	S	D	T	S	S	S	S	S	S	S	D	D	T	T	T	T	T	T	T	T	T	T	T	T	T	T	T	T	T	T	T	A	D	S	S	S	S	S	S	
12/F	S	S	D	T	S	S	S	S	S	S	S	D	D	T	T	T	T	T	T	T	T	T	T	T	T	T	T	T	T	T	T	T	A	D	S	S	S	S	S	S	
15/F	S	S	D	T	S	S	S	S	S	S	S	D	D	T	T	T	T	T	T	T	T	T	T	T	T	T	T	T	T	T	T	T	A	D	S	S	S	S	S	S	
16/F	S	S	D	T	S	S	S	S	S	S	S	D	D	T	T	T	T	T	T	T	T	T	T	T	T	T	T	T	T	T	T	T	A	D	S	S	S	S	S	S	
17/F	S	S	D	T	S	S	S	S	S	S	S	D	D	T	T	T	T	T	T	T	T	T	T	T	T	T	T	T	T	T	T	T	A	D	S	S	S	S	S	S	
18/F	Refuge Floor	
19/F	S	S	D	T	S	S	S	S	S	S	S	D	D	T	T	T	T	T	T	T	T	T	T	T	T	T	T	T	T	T	T	T	F	D	S	S	S	S	S	S	
20/F	S	S	D	T	S	S	S	S	S	S	S	D	D	T	T	T	T	T	T	T	T	T	T	T	T	T	T	T	T	T	T	T	T	F	D	S	S	S	S	S	
21/F	S	S	D	T	S	S	S	S	S	S	S	D	D	T	T	T	T	T	T	T	T	T	T	T	T	T	T	T	T	T	T	T	T	F	D	S	S	S	S	S	
22/F	S	S	D	T	S	S	S	S	S	S	S	D	D	T	T	T	T	T	T	T	T	T	T	T	T	T	T	T	T	T	T	T	T	F	D	S	S	S	S	S	
23/F	S	S	D	T	S	S	S	S	S	S	S	D	D	T	T	T	T	T	T	T	T	T	T	T	T	T	T	T	T	T	T	T	T	F	D	S	S	S	S	S	
25/F	S	S	D	T	S	S	S	S	S	S	S	D	D	T	T	T	T	T	T	T	T	T	T	T	T	T	T	T	T	T	T	T	T	F	D	S	S	S	S	S	
26/F	S	S	D	T	S	S	S	S	S	S	S	D	D	T	T	T	T	T	T	T	T	T	T	T	T	T	T	T	T	T	T	T	T	F	D	S	S	S	S	S	
27/F	S	S	D	T	S	S	S	S	S	S	S	D	D	T	T	T	T	T	T	T	T	T	T	T	T	T	T	T	T	T	T	T	T	F	D	S	S	S	S	S	
28/F	S	S	D	T	S	S	S	S	S	S	S	D	D	T	T	T	T	T	T	T	T	T	T	T	T	T	T	T	T	T	T	T	T	F	D	S	S	S	S	S	
29/F	S	S	D	T	S	S	S	S	S	S	S	D	D	T	T	T	T	T	T	T	T	T	T	T	T	T	T	T	T	T	T	T	T	F	D	S	S	S	S	S	
30/F	S	S	D	T	S	S	S	S	S	S	S	D	D	T	T	T	T	T	T	T	T	T	T	T	T	T	T	T	T	T	T	T	T	F	D	S	S	S	S	S	
31/F	S	S	D	T	S	S	S	S	S	S	S	D	D	T	T	T	T	T	T	T	T	T	T	T	T	T	T	T	T	T	T	T	T	F	D	S	S	S	S	S	
32/F	S	S	D	T	S	S	S	S	S	S	S	D	D	T	T	T	T	T	T	T	T	T	T	T	T	T	T	T	T	T	T	T	T	F	D	S	S	S	S	S	
33/F	S	S	D	T	S	S	S	S	S	S	S	D	D	T	T	T	T	T	T	T	T	T	T	T	T	T	T	T	T	T	T	T	T	F	D	S	S	S	S	S	

Nos.	Type	
10	A	- Accessible Guest room
360	S	- Single Room
96	D	- Double Room
504	T	- Twin Room
14	F	- Family Room
984	Total no. of Guestroom	

Area of Guestroom around 8.5 s.m. to 22.50 s.m.