


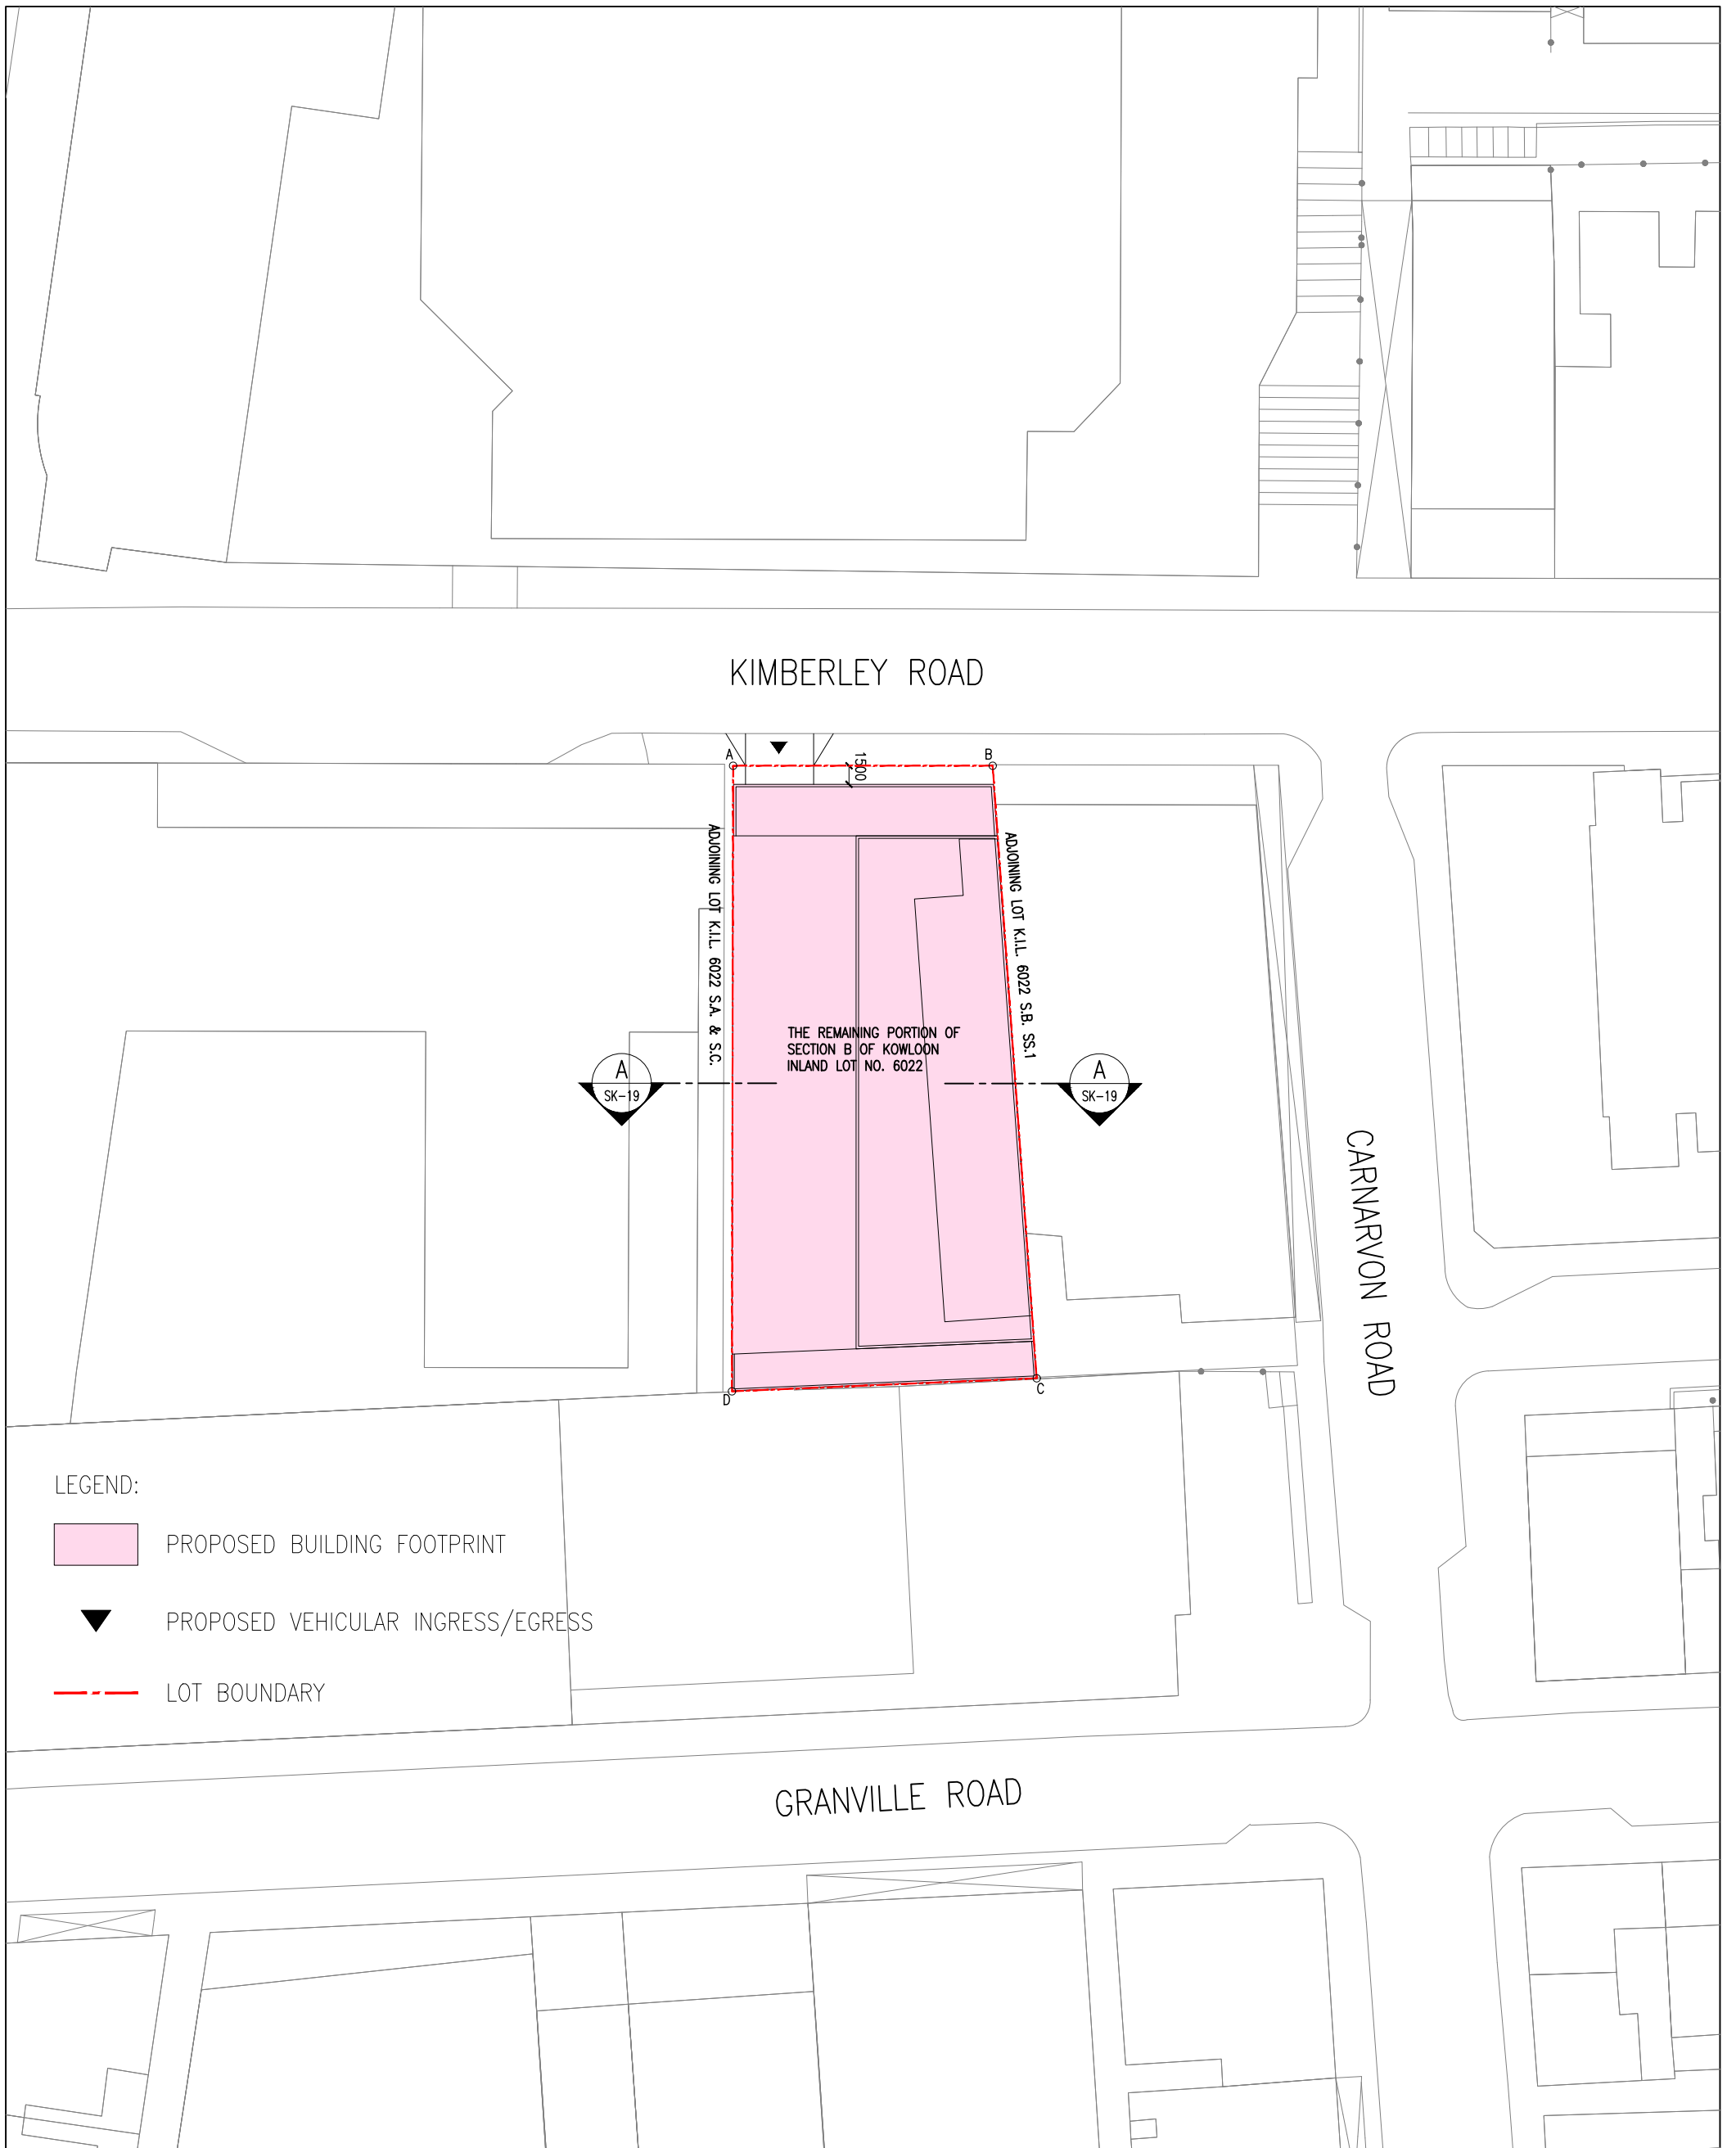

SECTION 16 PLANNING APPLICATION FOR PROPOSED HOTEL WITH MINOR RELAXATION
OF PLOT RATIO AND BUILDING HEIGHT RESTRICTIONS
AT 16 KIMBERLEY ROAD, TSIM SHA TSUI, KOWLOON




P&T Architects Limited
巴馬丹拿建築師有限公司

www.p-t-group.com T: 852-2575 6575

DRAWING / 圖名
MASTER LAYOUT PLAN

DRAWING NUMBER / 圖號
SK-01

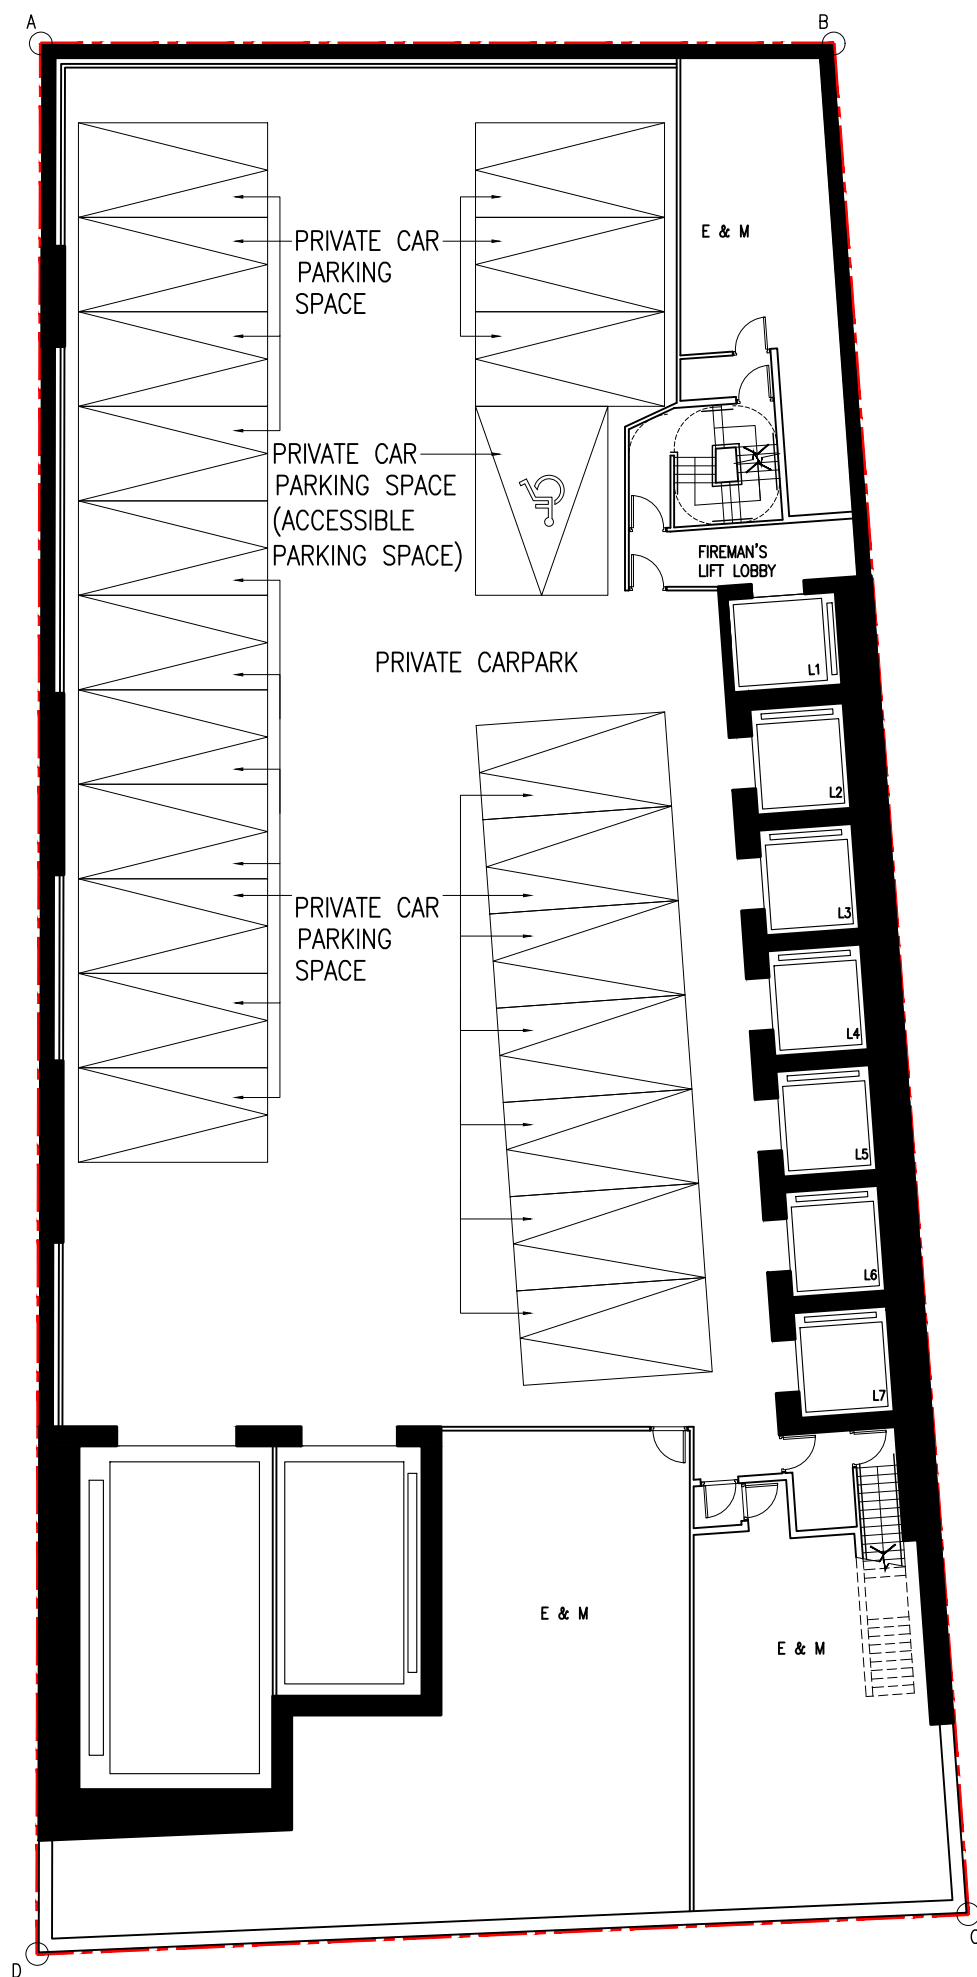

SECTION 16 PLANNING APPLICATION FOR PROPOSED HOTEL WITH MINOR RELAXATION
OF PLOT RATIO AND BUILDING HEIGHT RESTRICTIONS
AT 16 KIMBERLEY ROAD, TSIM SHA TSUI, KOWLOON




P&T Architects Limited
巴馬丹拿建築師有限公司

www.p-t-group.com T: 852-2575 6575

DRAWING / 圖名
B2 FLOOR PLAN

DRAWING NUMBER / 圖號
SK-02

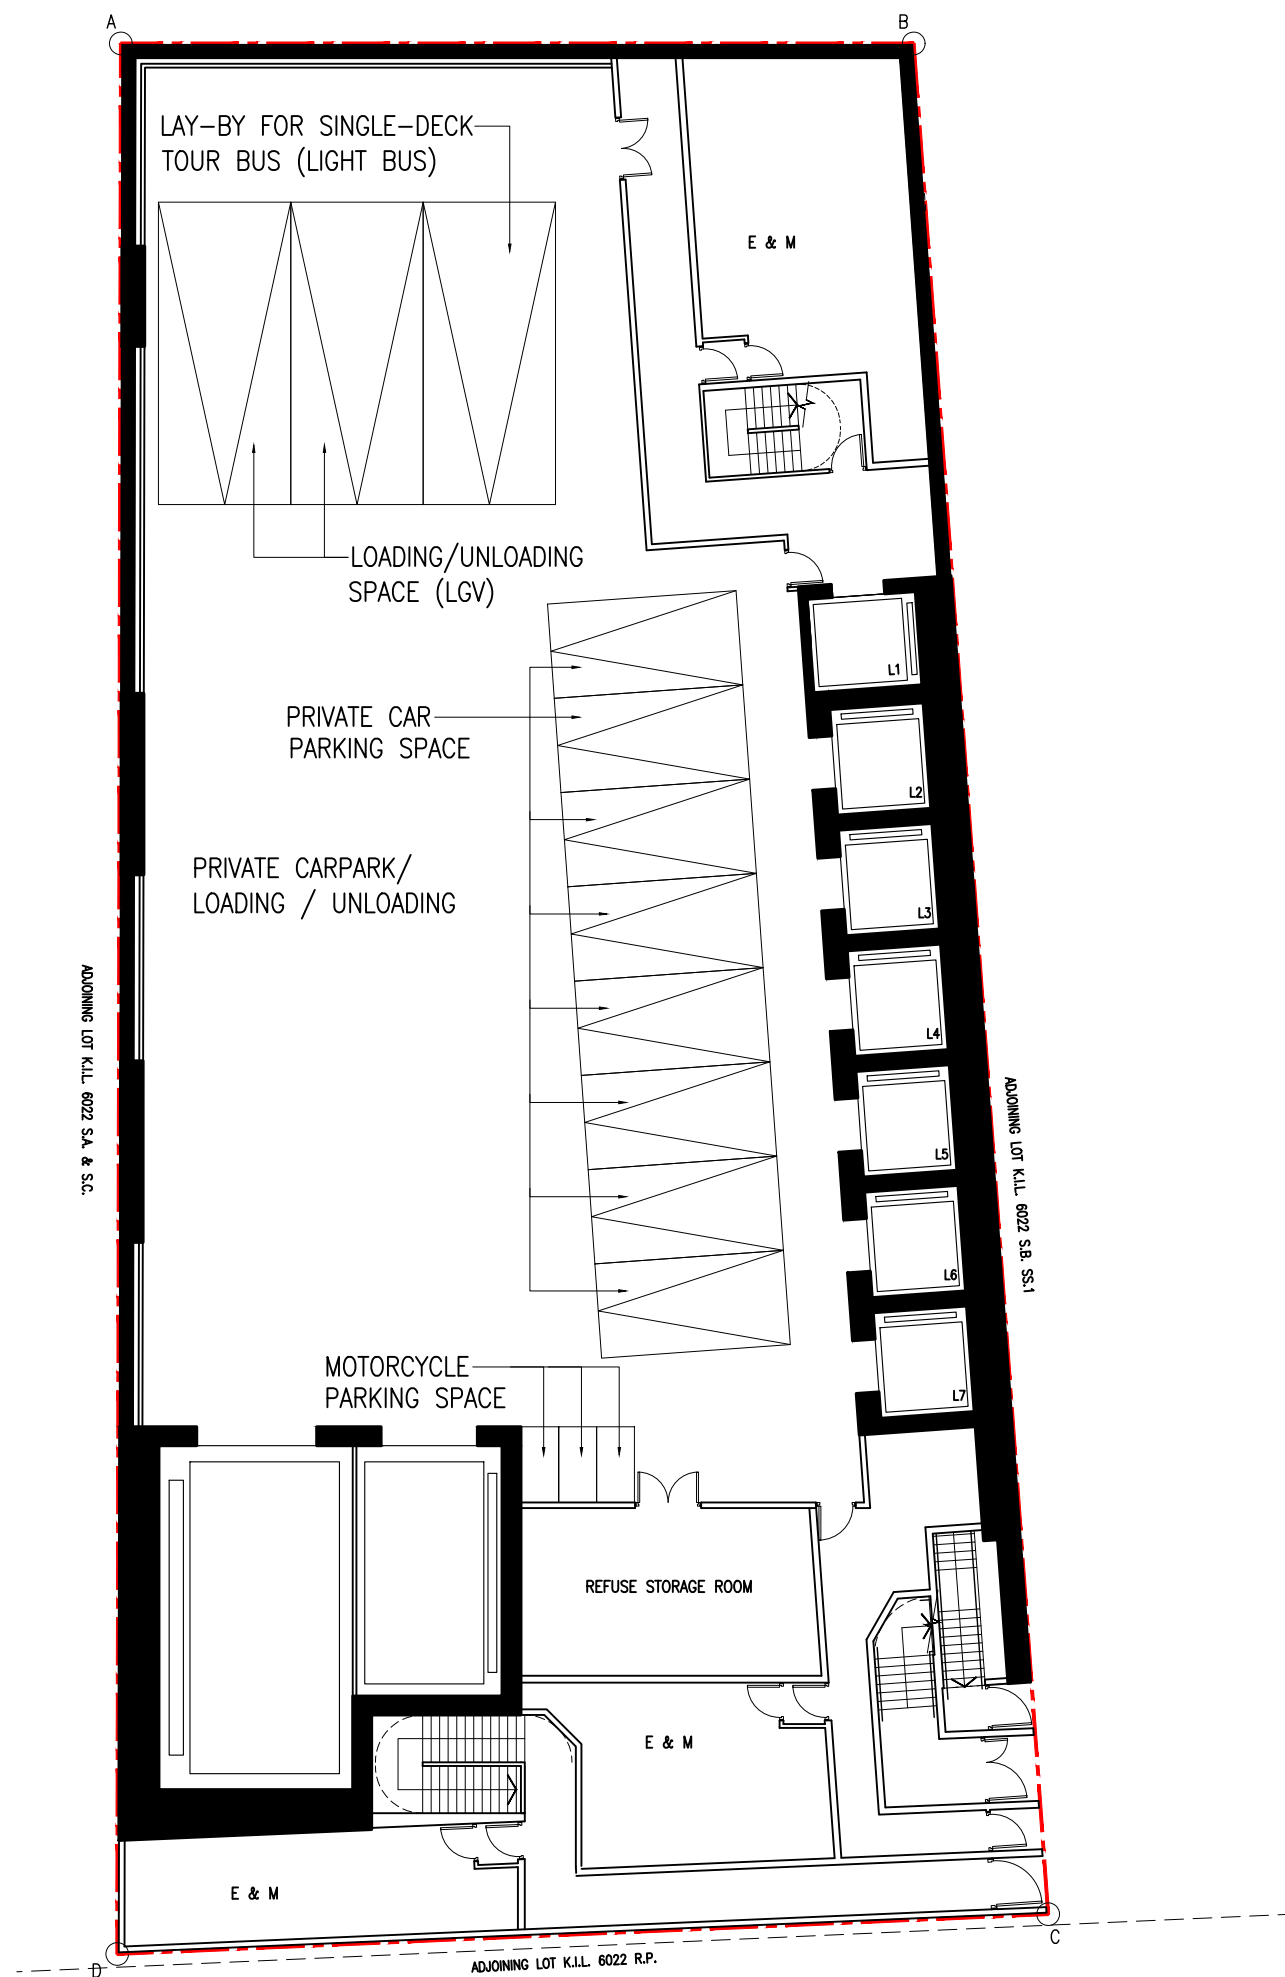

SECTION 16 PLANNING APPLICATION FOR PROPOSED HOTEL WITH MINOR RELAXATION
OF PLOT RATIO AND BUILDING HEIGHT RESTRICTIONS
AT 16 KIMBERLEY ROAD, TSIM SHA TSUI, KOWLOON

0 1 2 5 10M




P&T Architects Limited
巴馬丹拿建築師有限公司

www.p-t-group.com T: 852-2575 6575

DRAWING / 圖名
B1 FLOOR PLAN

DRAWING NUMBER / 圖號
SK-03

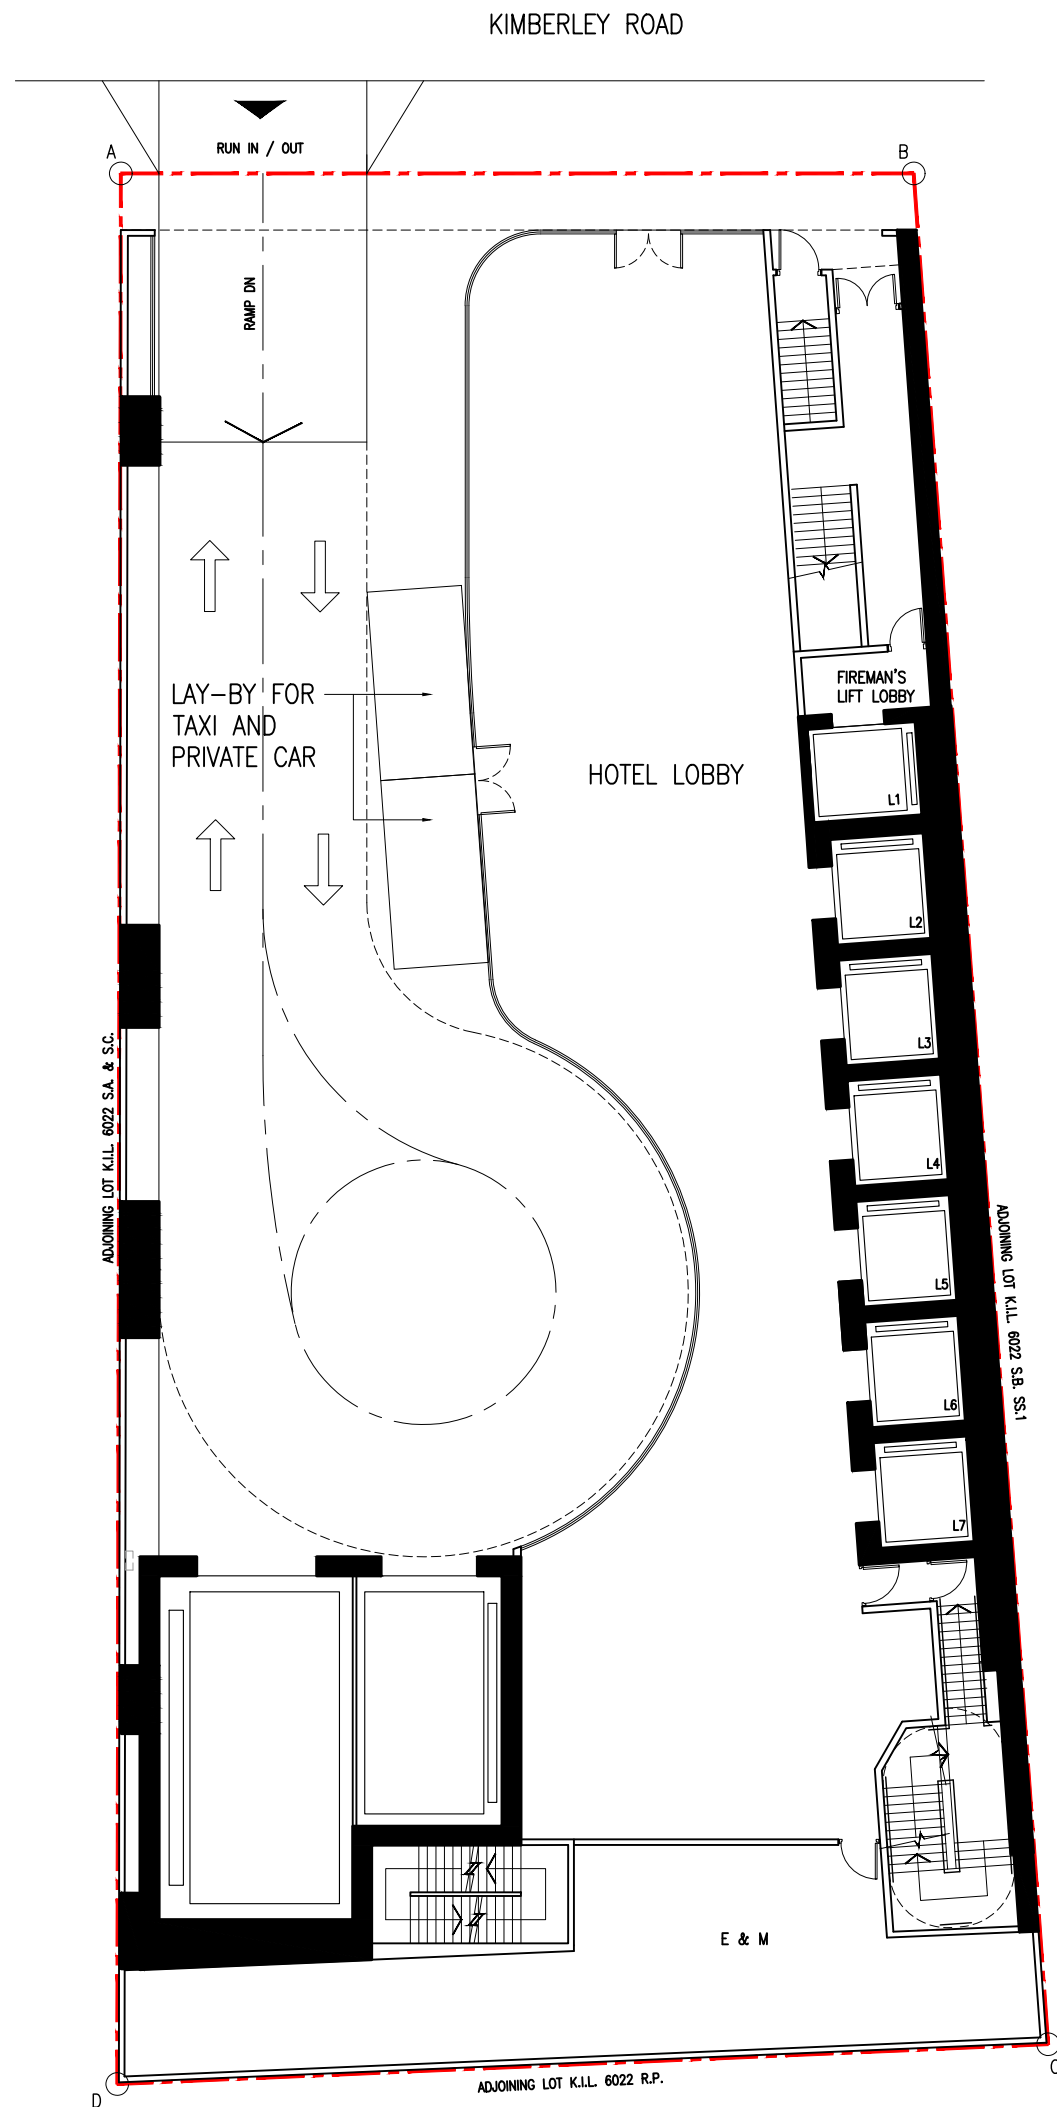

SECTION 16 PLANNING APPLICATION FOR PROPOSED HOTEL WITH MINOR RELAXATION
OF PLOT RATIO AND BUILDING HEIGHT RESTRICTIONS
AT 16 KIMBERLEY ROAD, TSIM SHA TSUI, KOWLOON

0 1 2 5 10M




P&T Architects Limited
巴馬丹拿建築師有限公司

www.p-t-group.com T: 852-2575 6575

DRAWING / 圖名
GROUND FLOOR PLAN

DRAWING NUMBER / 圖號
SK-04

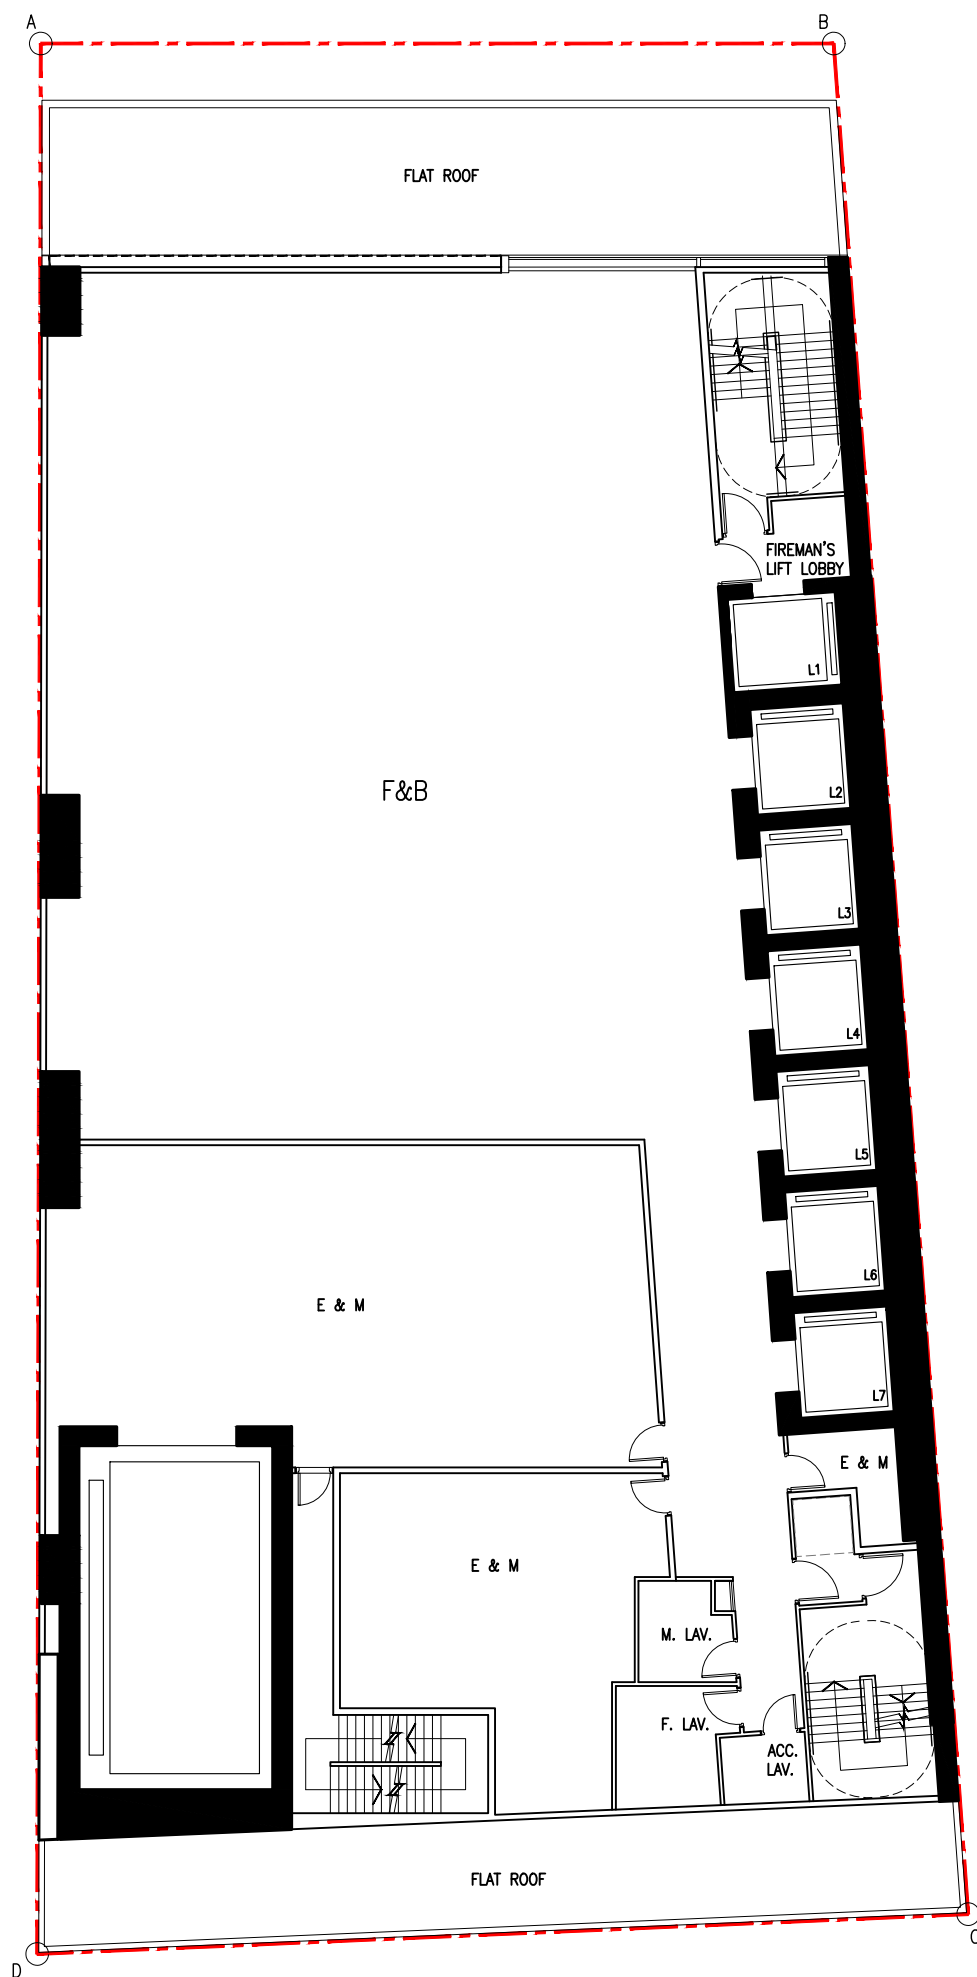

SECTION 16 PLANNING APPLICATION FOR PROPOSED HOTEL WITH MINOR RELAXATION
OF PLOT RATIO AND BUILDING HEIGHT RESTRICTIONS
AT 16 KIMBERLEY ROAD, TSIM SHA TSUI, KOWLOON

0 1 2 5 10M




P&T Architects Limited
巴馬丹拿建築師有限公司

www.p-t-group.com T: 852-2575 6575

DRAWING / 圖名
1ST FLOOR PLAN

DRAWING NUMBER / 圖號
SK-05

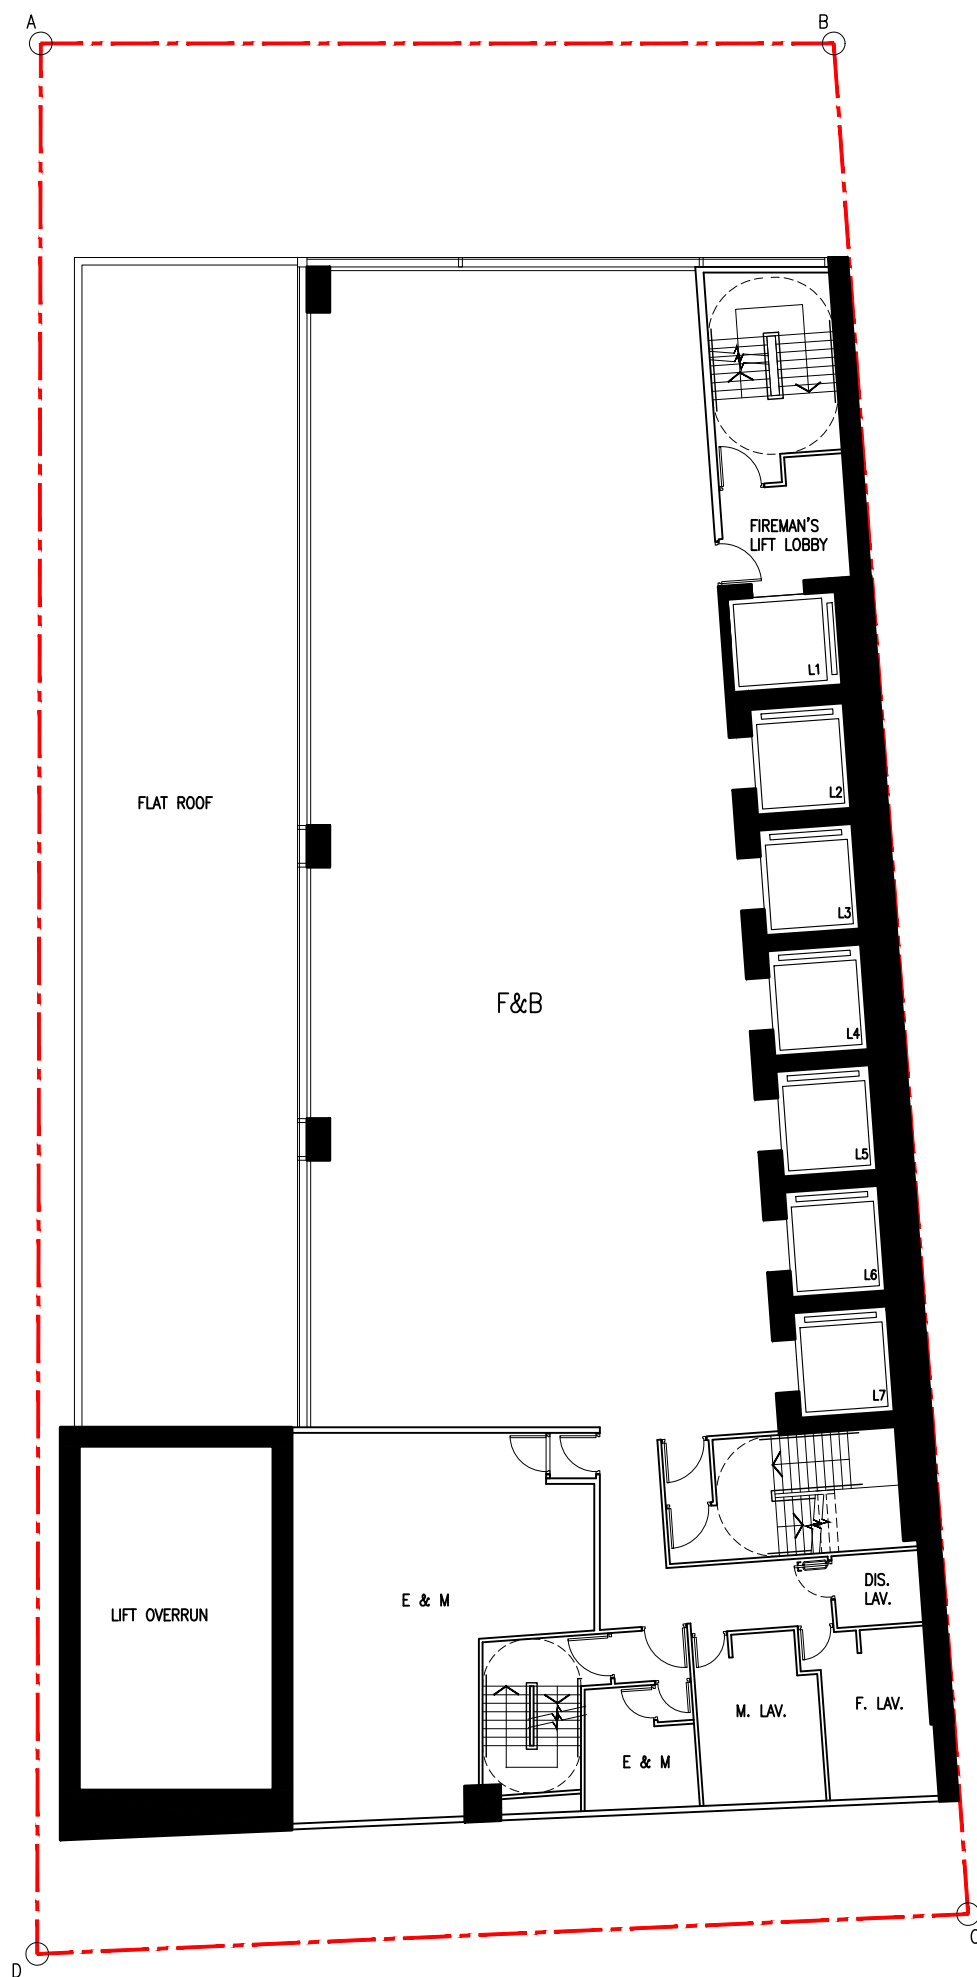

SECTION 16 PLANNING APPLICATION FOR PROPOSED HOTEL WITH MINOR RELAXATION
OF PLOT RATIO AND BUILDING HEIGHT RESTRICTIONS
AT 16 KIMBERLEY ROAD, TSIM SHA TSUI, KOWLOON




P&T Architects Limited
巴馬丹拿建築師有限公司

www.p-t-group.com T: 852-2575 6575

DRAWING / 圖名
2ND FLOOR PLAN

DRAWING NUMBER / 圖號
SK-06

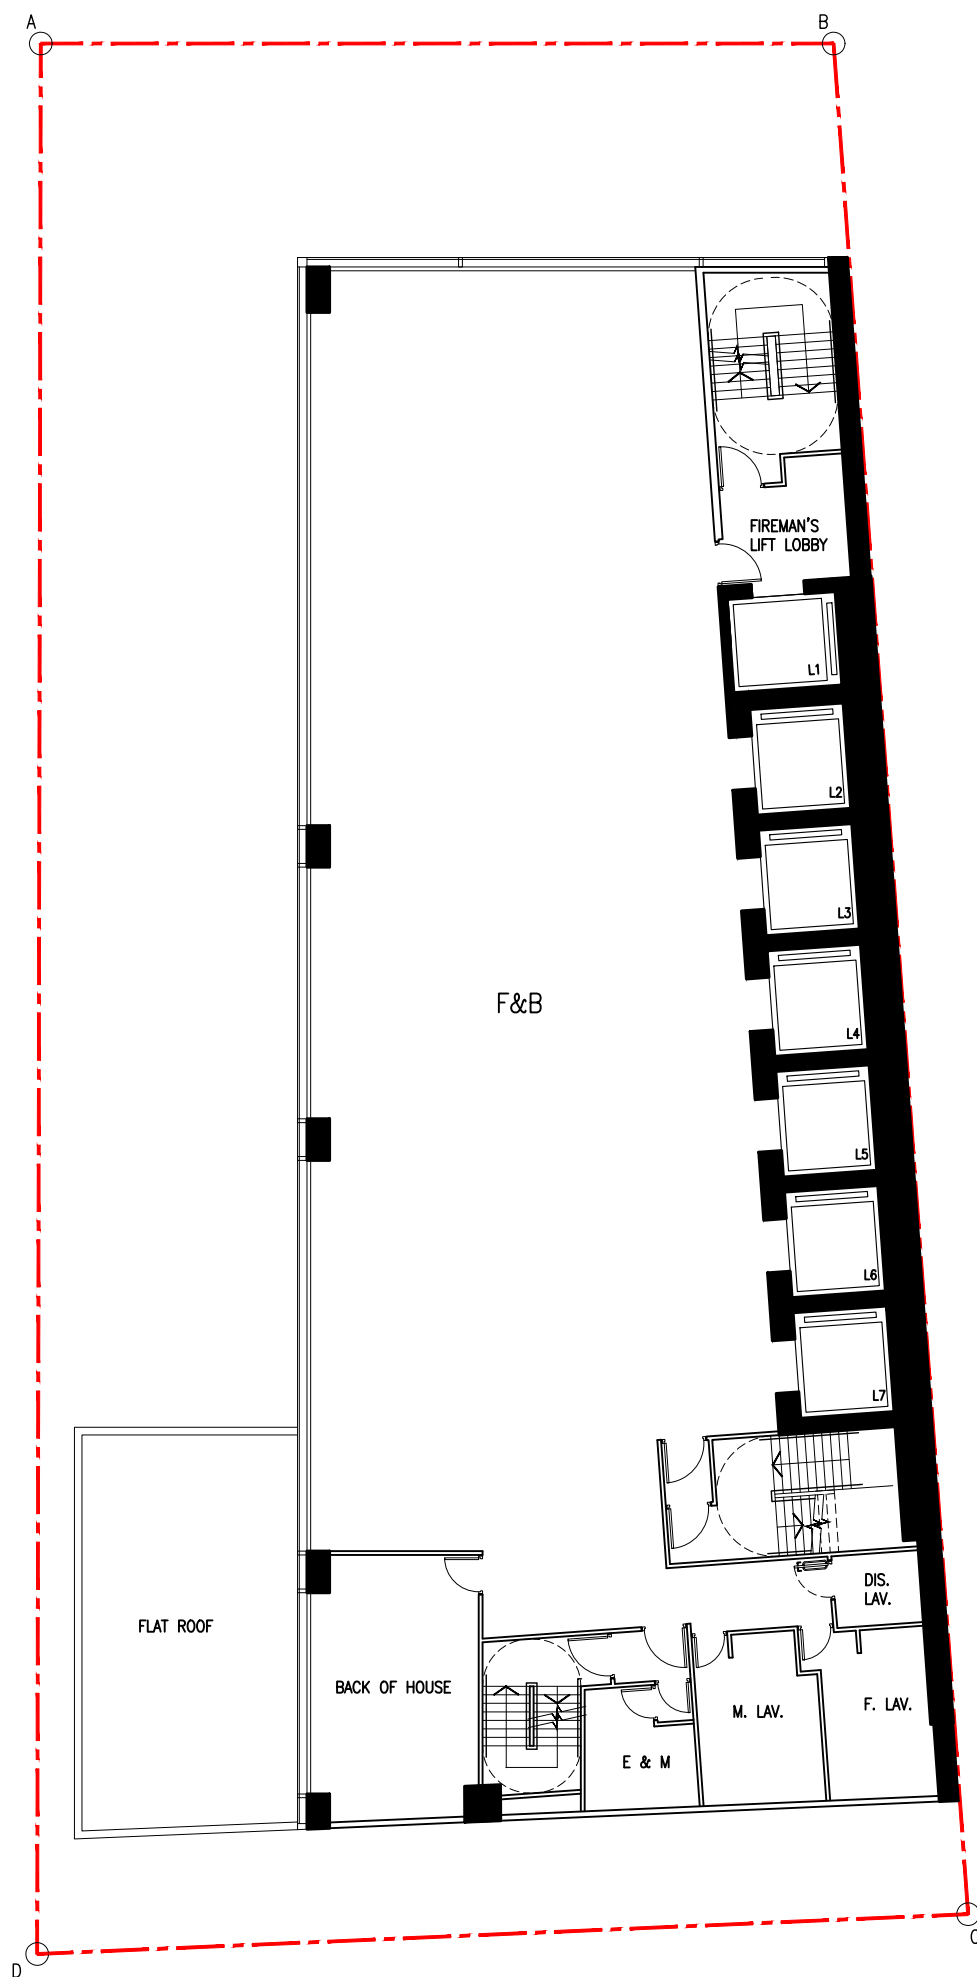

SECTION 16 PLANNING APPLICATION FOR PROPOSED HOTEL WITH MINOR RELAXATION
OF PLOT RATIO AND BUILDING HEIGHT RESTRICTIONS
AT 16 KIMBERLEY ROAD, TSIM SHA TSUI, KOWLOON

0 1 2 5 10M




P&T Architects Limited
巴馬丹拿建築師有限公司

www.p-t-group.com T: 852-2575 6575

DRAWING / 圖名
3RD TO 5TH FLOOR PLAN
(NUMBER OF 4TH OMITTED)

DRAWING NUMBER / 圖號
SK-07

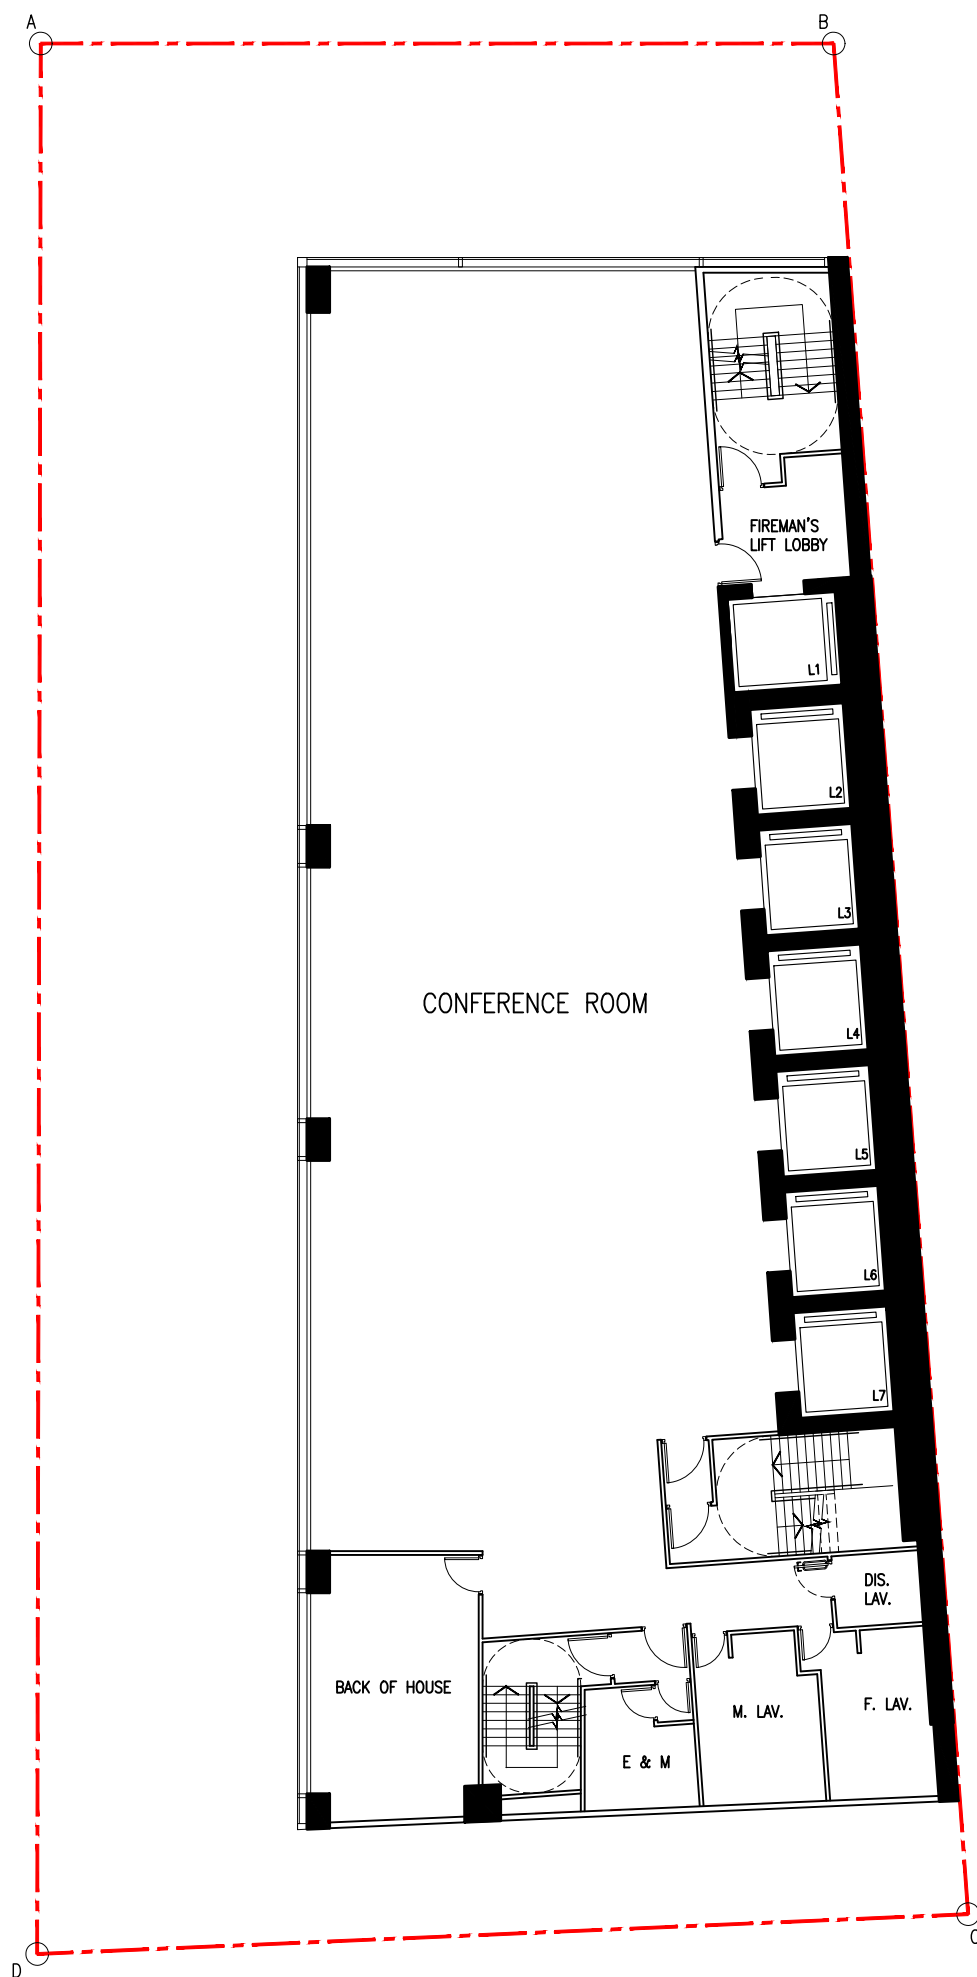

SECTION 16 PLANNING APPLICATION FOR PROPOSED HOTEL WITH MINOR RELAXATION
OF PLOT RATIO AND BUILDING HEIGHT RESTRICTIONS
AT 16 KIMBERLEY ROAD, TSIM SHA TSUI, KOWLOON

0 1 2 5 10M




P&T Architects Limited
巴馬丹拿建築師有限公司

www.p-t-group.com T: 852-2575 6575

DRAWING / 圖名
6TH TO 9TH FLOOR PLAN

DRAWING NUMBER / 圖號
SK-08

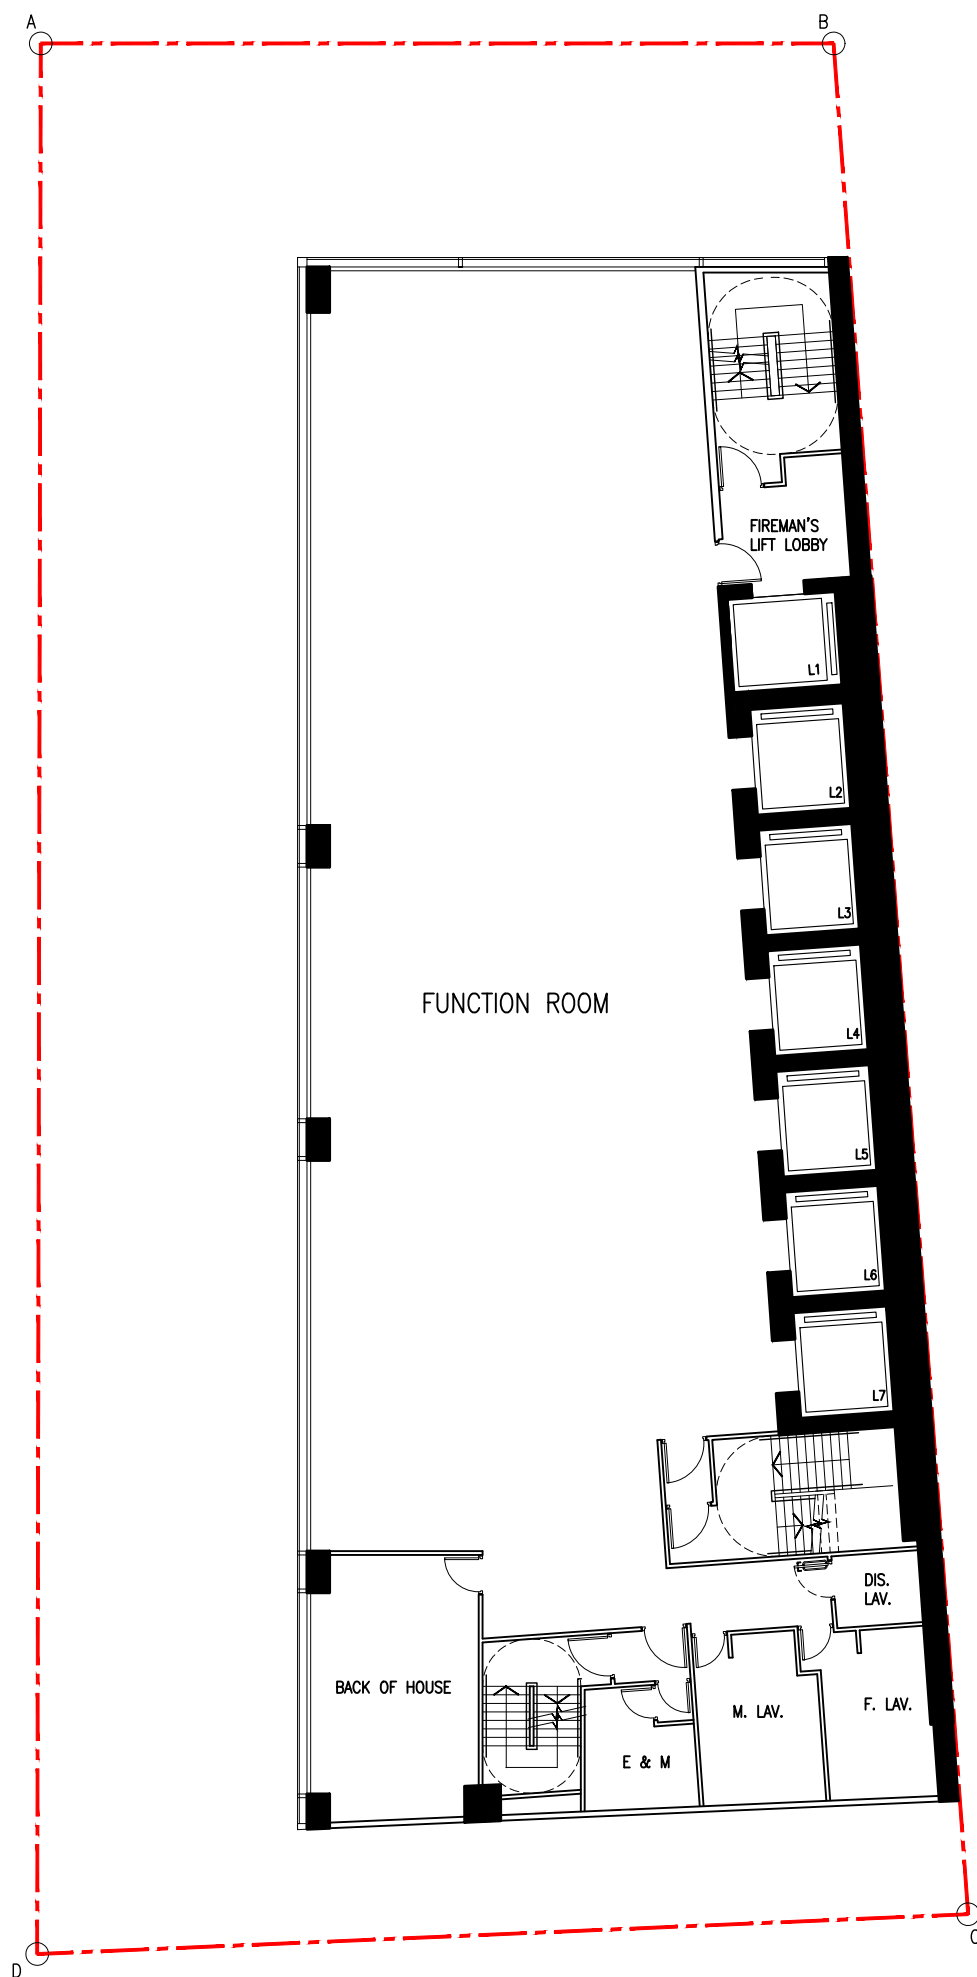

SECTION 16 PLANNING APPLICATION FOR PROPOSED HOTEL WITH MINOR RELAXATION
OF PLOT RATIO AND BUILDING HEIGHT RESTRICTIONS
AT 16 KIMBERLEY ROAD, TSIM SHA TSUI, KOWLOON




P&T Architects Limited
巴馬丹拿建築師有限公司

www.p-t-group.com T: 852-2575 6575

DRAWING / 圖名
11TH TO 17TH FLOOR PLAN
(NUMBER OF 13TH & 14TH OMITTED)

DRAWING NUMBER / 圖號
SK-09

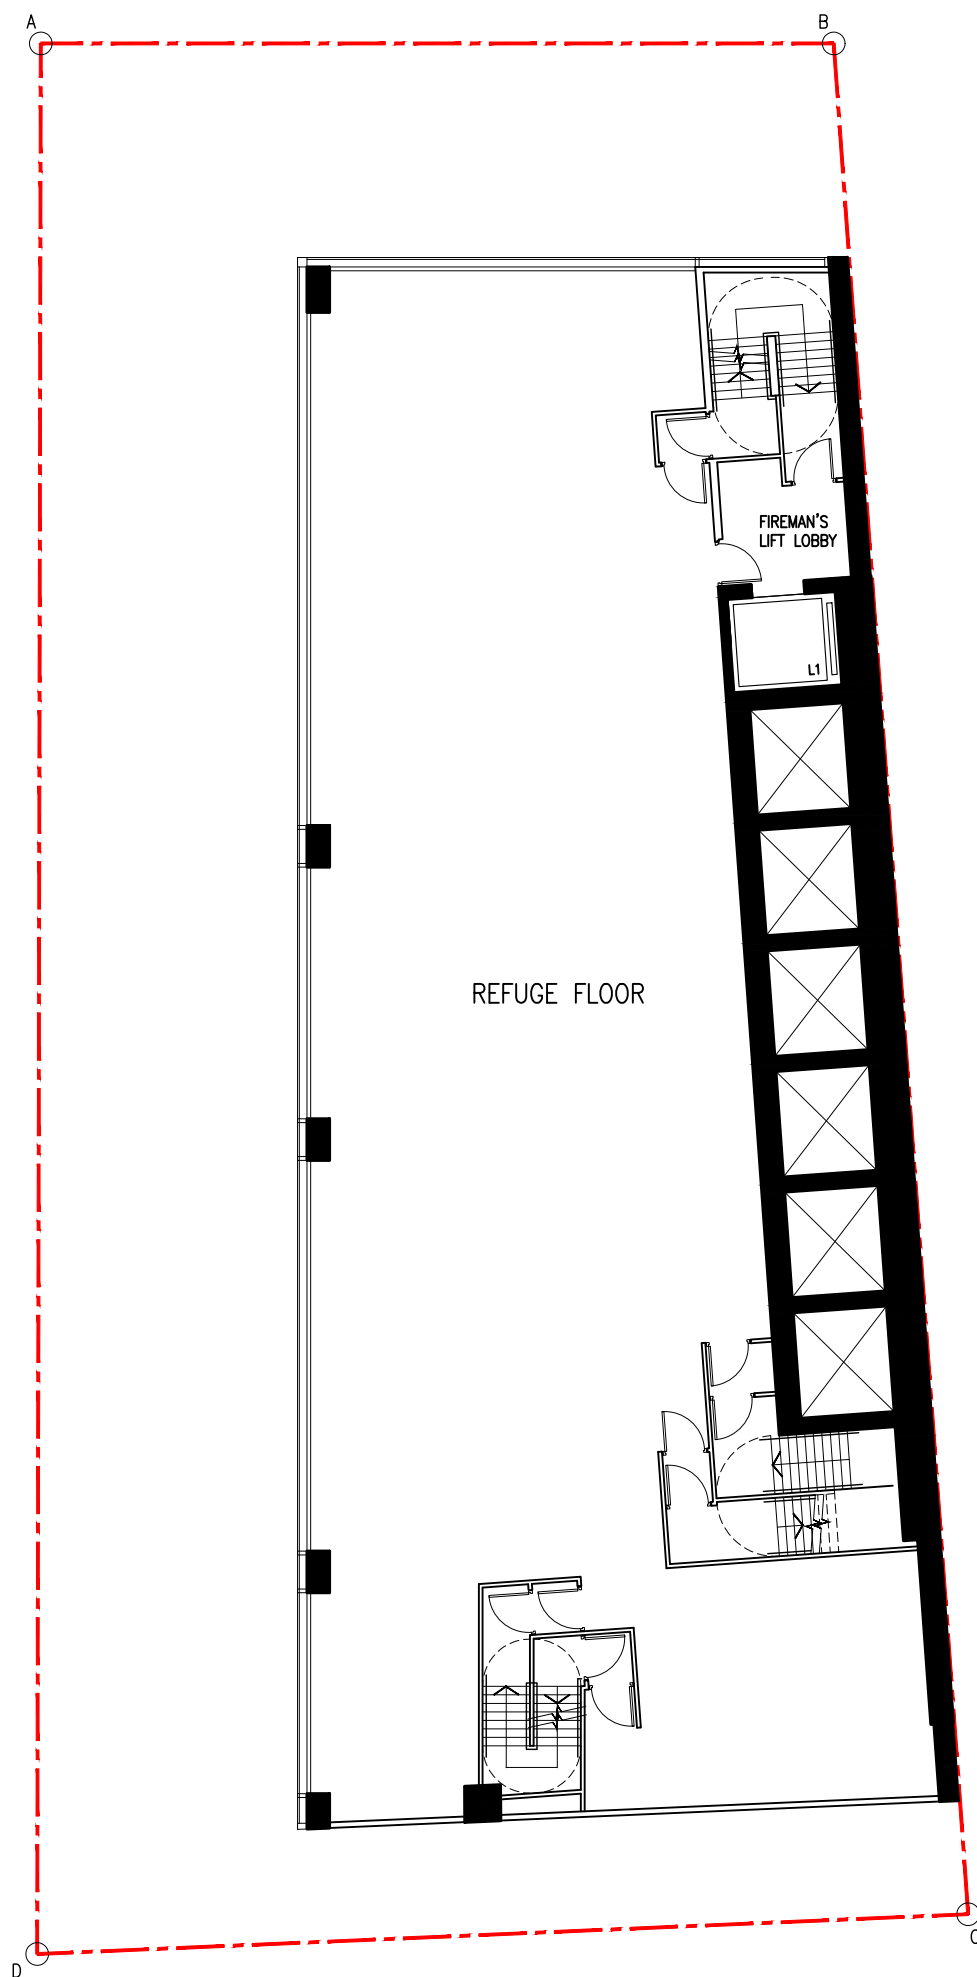

SECTION 16 PLANNING APPLICATION FOR PROPOSED HOTEL WITH MINOR RELAXATION
OF PLOT RATIO AND BUILDING HEIGHT RESTRICTIONS
AT 16 KIMBERLEY ROAD, TSIM SHA TSUI, KOWLOON




P&T Architects Limited
巴馬丹拿建築師有限公司

www.p-t-group.com T: 852-2575 6575

DRAWING / 圖名
10TH FLOOR PLAN

DRAWING NUMBER / 圖號
SK-10

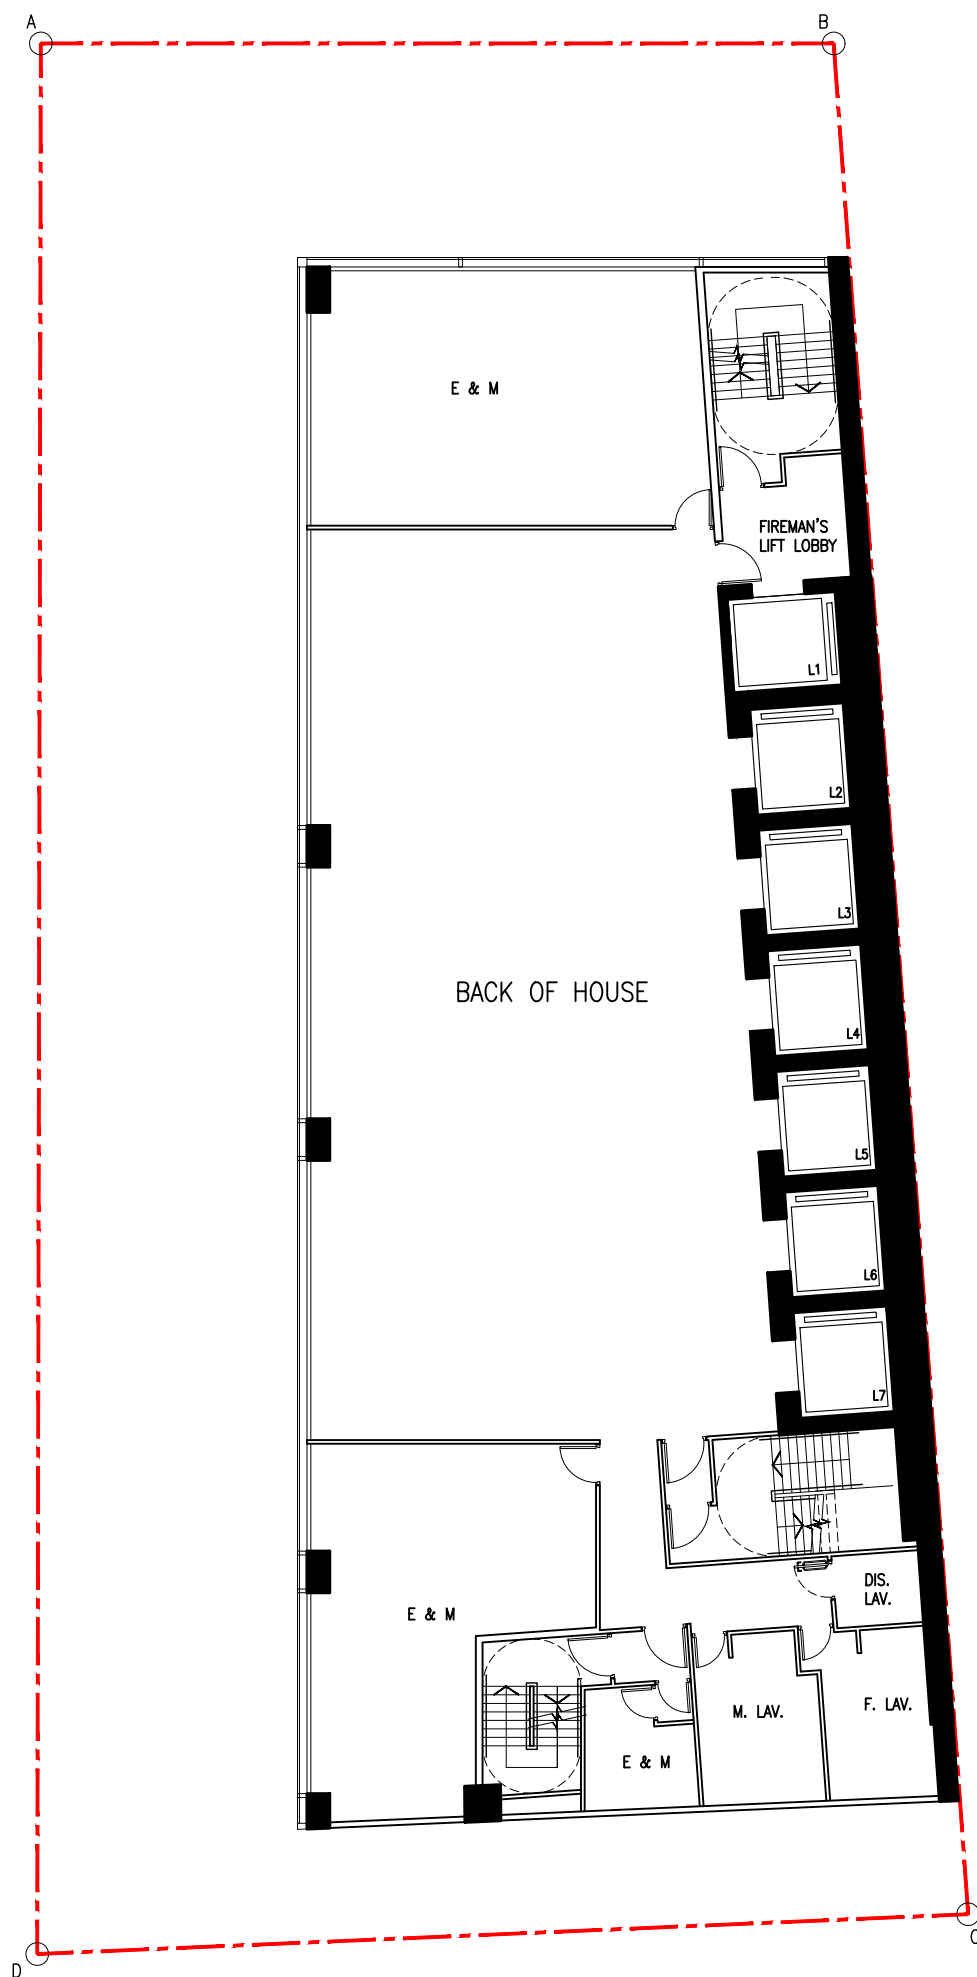

SECTION 16 PLANNING APPLICATION FOR PROPOSED HOTEL WITH MINOR RELAXATION
OF PLOT RATIO AND BUILDING HEIGHT RESTRICTIONS
AT 16 KIMBERLEY ROAD, TSIM SHA TSUI, KOWLOON




P&T Architects Limited
巴馬丹拿建築師有限公司

www.p-t-group.com T: 852-2575 6575

DRAWING / 圖名
18TH FLOOR PLAN

DRAWING NUMBER / 圖號
SK-11

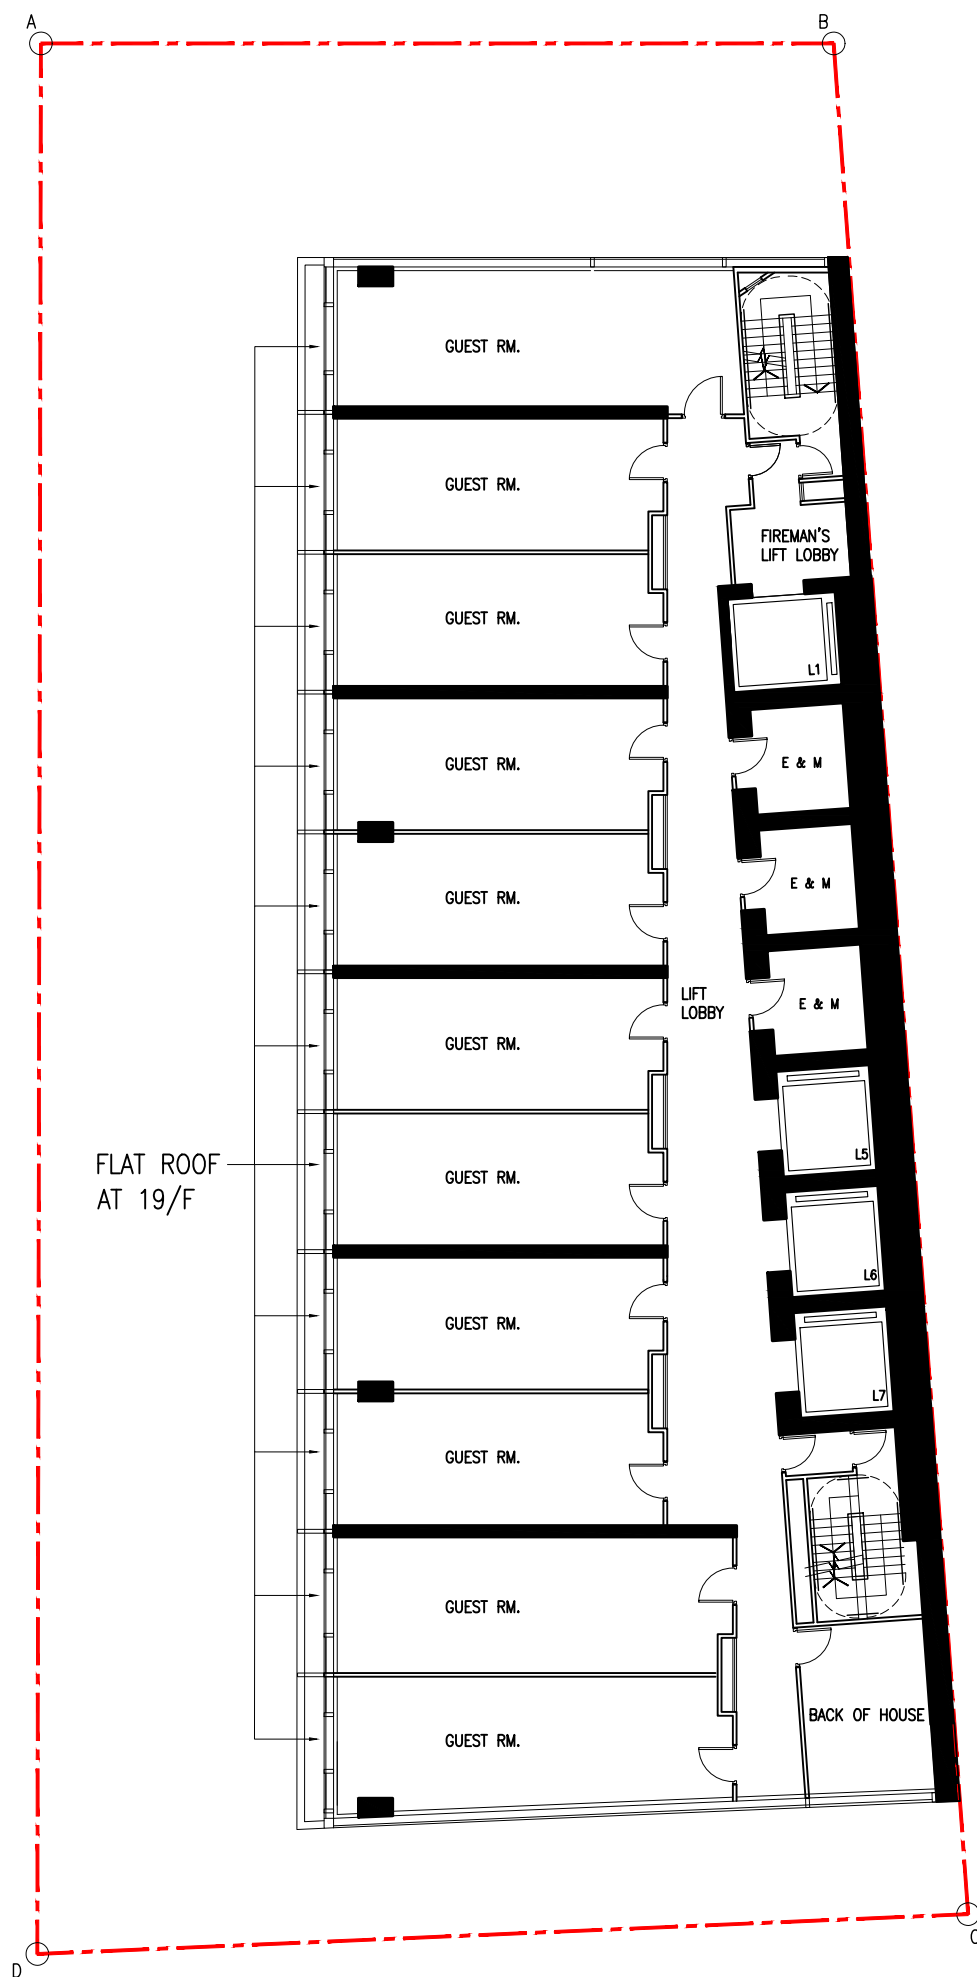

SECTION 16 PLANNING APPLICATION FOR PROPOSED HOTEL WITH MINOR RELAXATION
OF PLOT RATIO AND BUILDING HEIGHT RESTRICTIONS
AT 16 KIMBERLEY ROAD, TSIM SHA TSUI, KOWLOON

0 1 2 5 10M




P&T Architects Limited
巴馬丹拿建築師有限公司

www.p-t-group.com T: 852-2575 6575

DRAWING / 圖名
19TH TO 32ND FLOOR PLAN
(NUMBER OF 24TH OMITTED)

DRAWING NUMBER / 圖號
SK-12

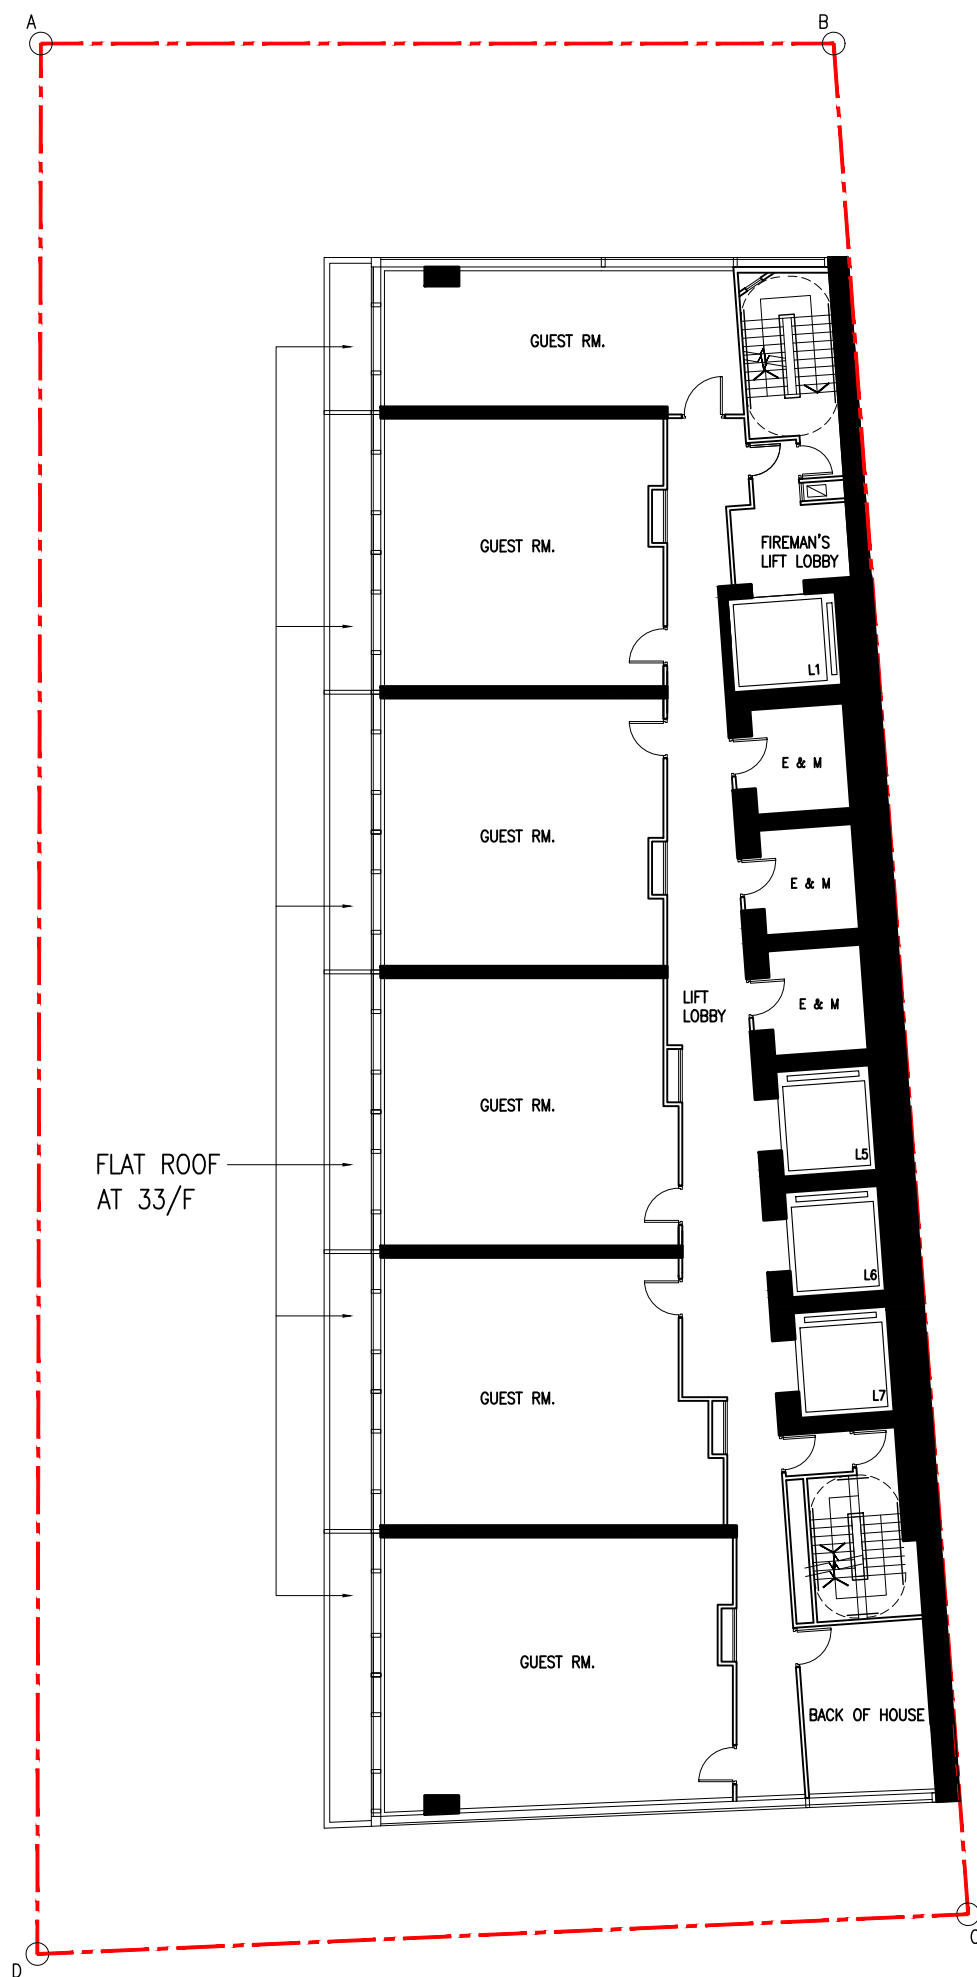

SECTION 16 PLANNING APPLICATION FOR PROPOSED HOTEL WITH MINOR RELAXATION
OF PLOT RATIO AND BUILDING HEIGHT RESTRICTIONS
AT 16 KIMBERLEY ROAD, TSIM SHA TSUI, KOWLOON

0 1 2 5 10M




P&T Architects Limited
巴馬丹拿建築師有限公司

www.p-t-group.com T: 852-2575 6575

DRAWING / 圖名
33RD TO 35TH FLOOR PLAN
(NUMBER OF 34TH OMITTED)

DRAWING NUMBER / 圖號
SK-13

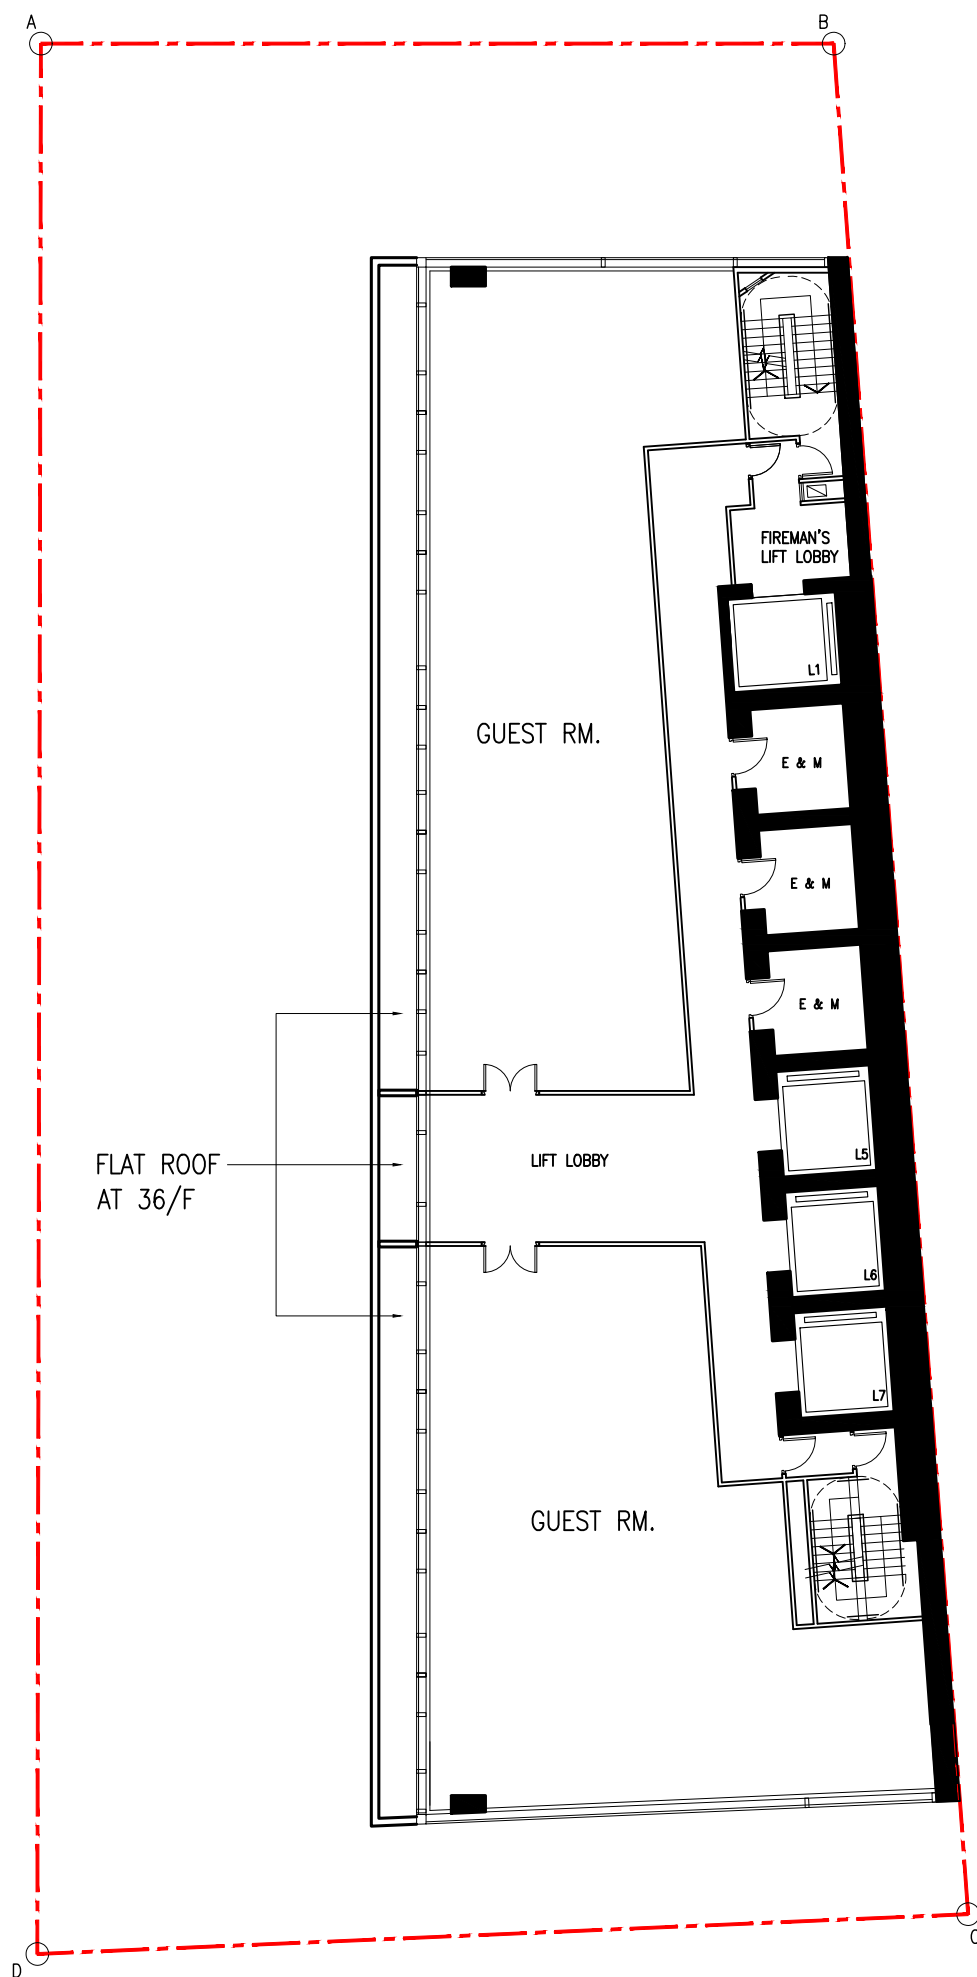

SECTION 16 PLANNING APPLICATION FOR PROPOSED HOTEL WITH MINOR RELAXATION
OF PLOT RATIO AND BUILDING HEIGHT RESTRICTIONS
AT 16 KIMBERLEY ROAD, TSIM SHA TSUI, KOWLOON

0 1 2 5 10M




P&T Architects Limited
巴馬丹拿建築師有限公司

www.p-t-group.com T: 852-2575 6575

DRAWING / 圖名
36TH TO 37TH FLOOR PLAN

DRAWING NUMBER / 圖號
SK-14

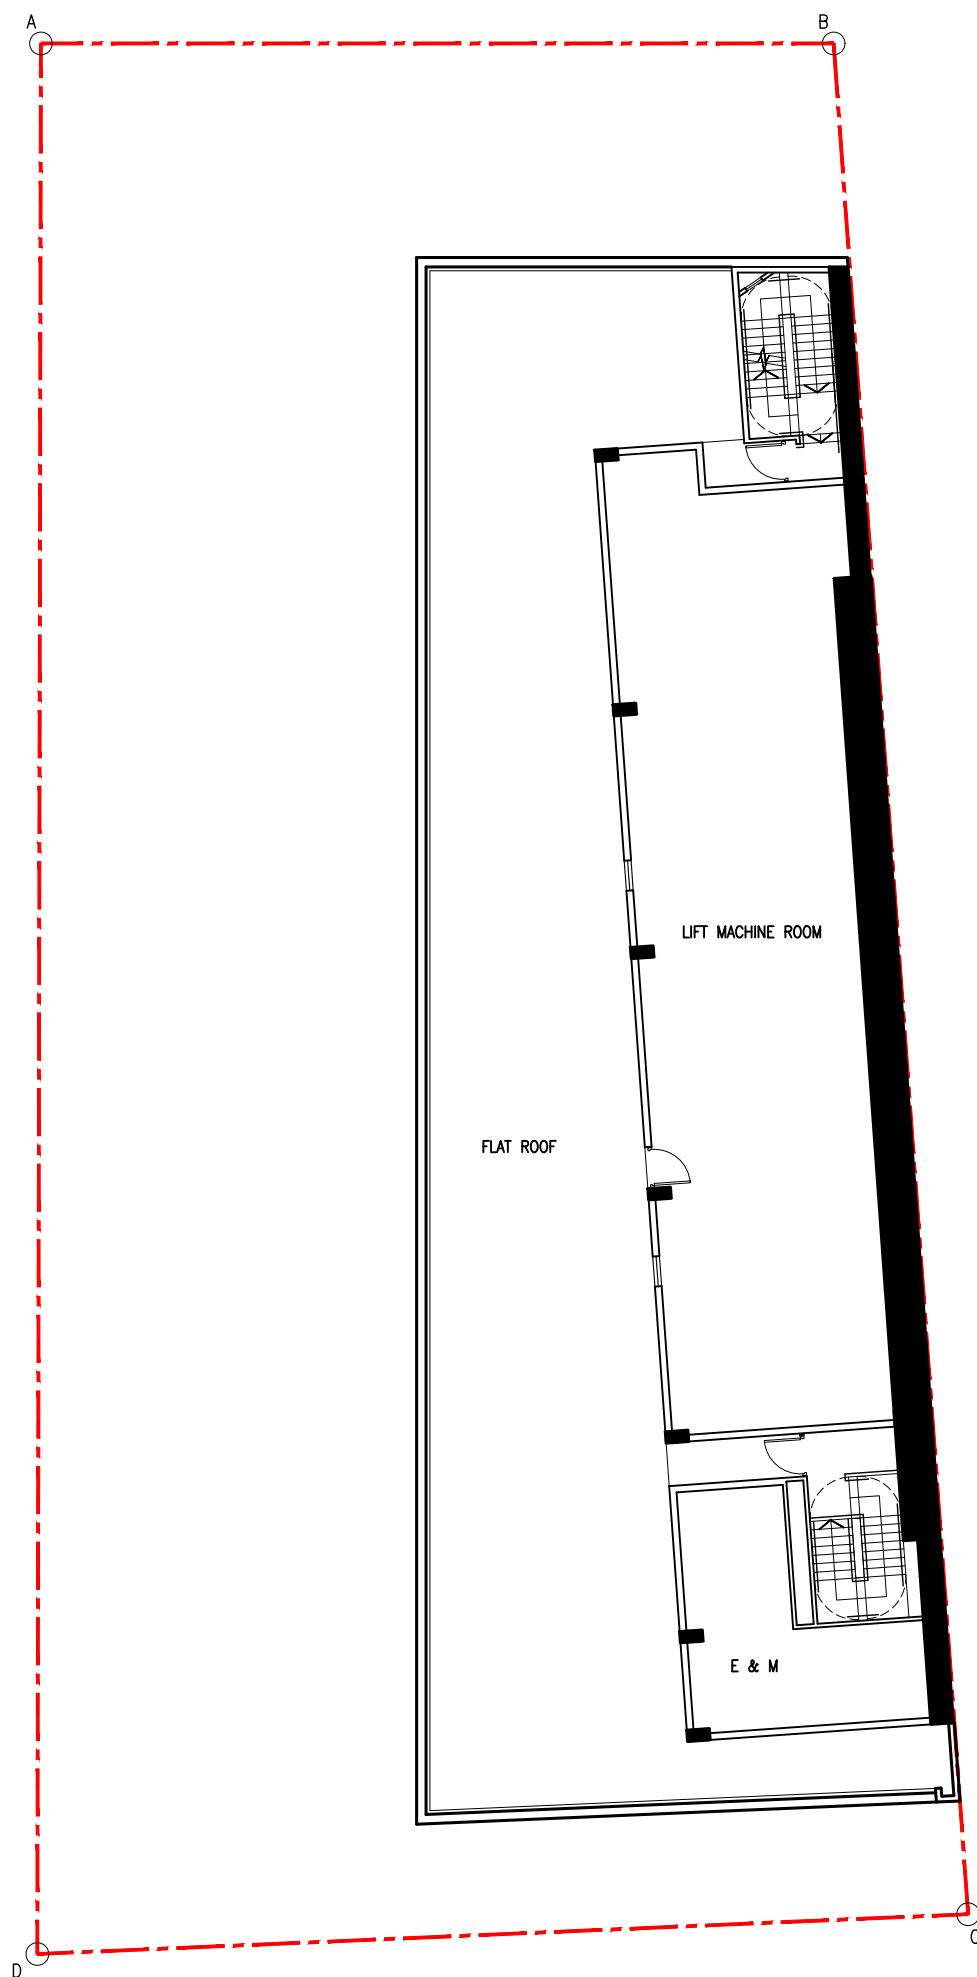

SECTION 16 PLANNING APPLICATION FOR PROPOSED HOTEL WITH MINOR RELAXATION
OF PLOT RATIO AND BUILDING HEIGHT RESTRICTIONS
AT 16 KIMBERLEY ROAD, TSIM SHA TSUI, KOWLOON

0 1 2 5 10M




P&T Architects Limited
巴馬丹拿建築師有限公司

www.p-t-group.com T: 852-2575 6575

DRAWING / 圖名
ROOF PLAN

DRAWING NUMBER / 圖號
SK-15

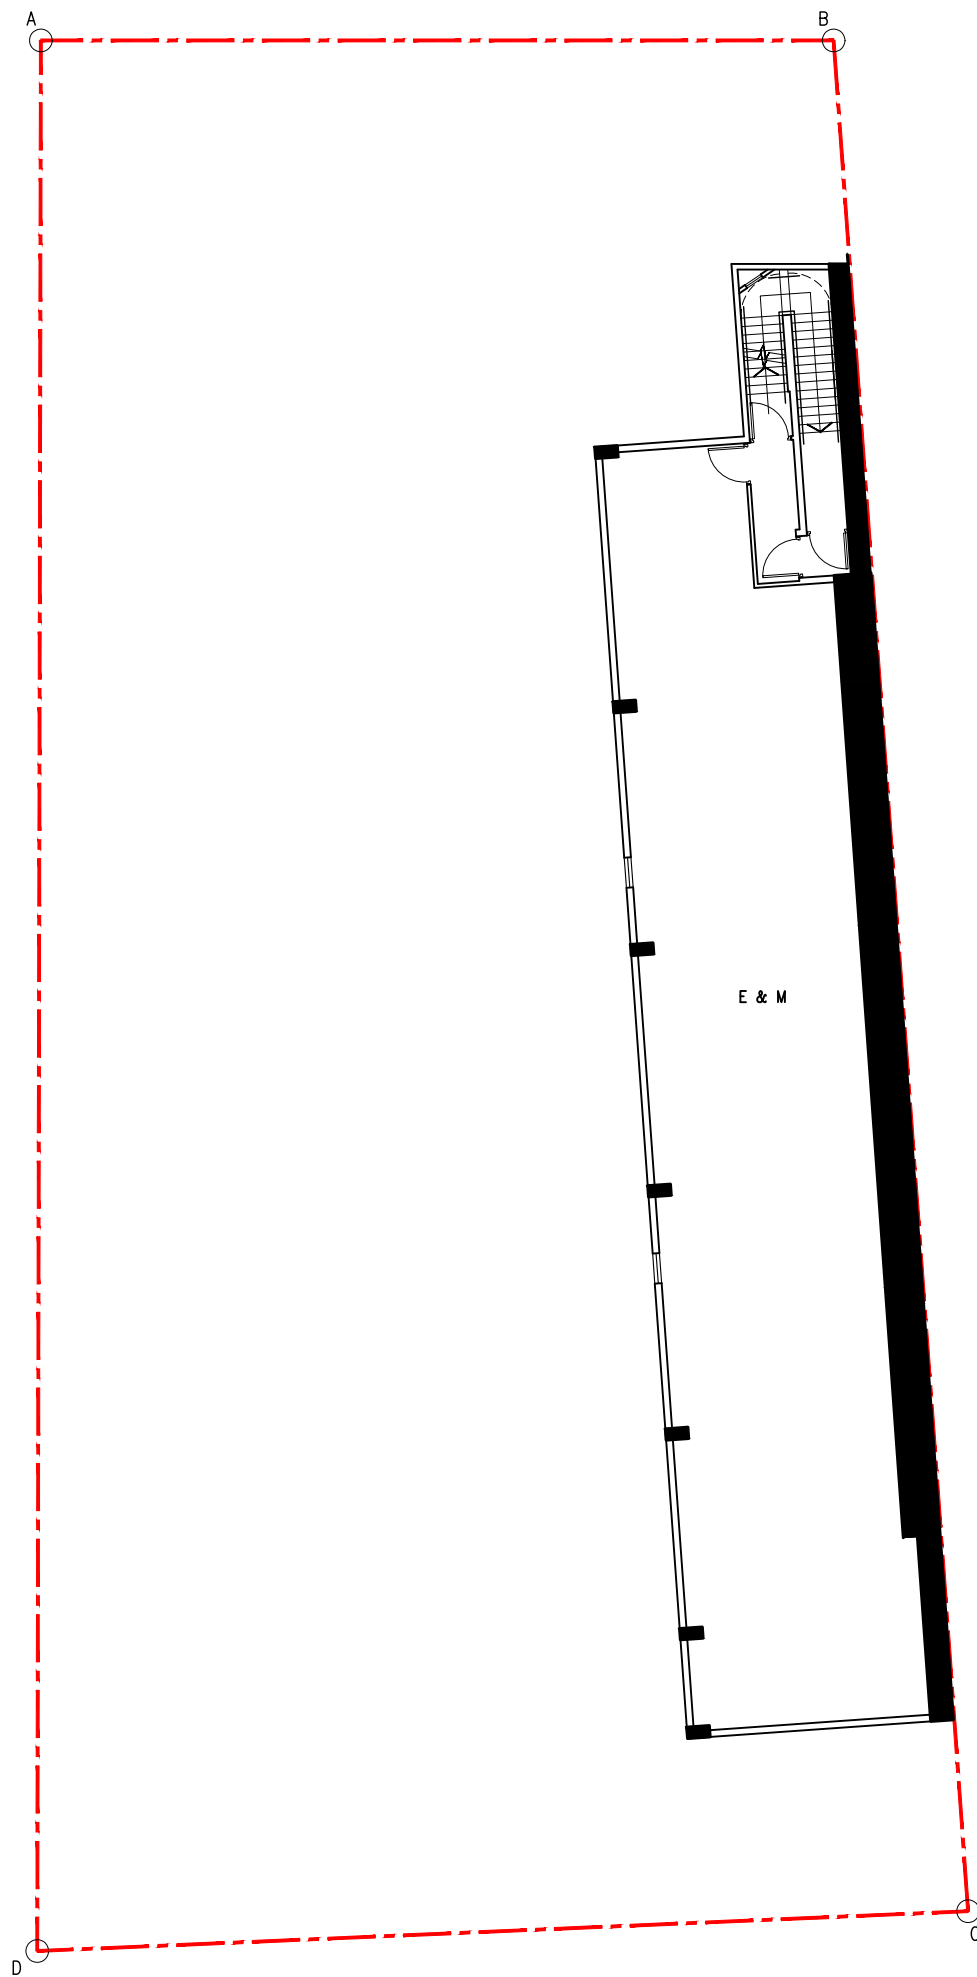

SECTION 16 PLANNING APPLICATION FOR PROPOSED HOTEL WITH MINOR RELAXATION
OF PLOT RATIO AND BUILDING HEIGHT RESTRICTIONS
AT 16 KIMBERLEY ROAD, TSIM SHA TSUI, KOWLOON

0 1 2 5 10M




P&T Architects Limited
巴馬丹拿建築師有限公司

www.p-t-group.com T: 852-2575 6575

DRAWING / 圖名
UPPER ROOF PLAN AT +145.00mPD

DRAWING NUMBER / 圖號
SK-16

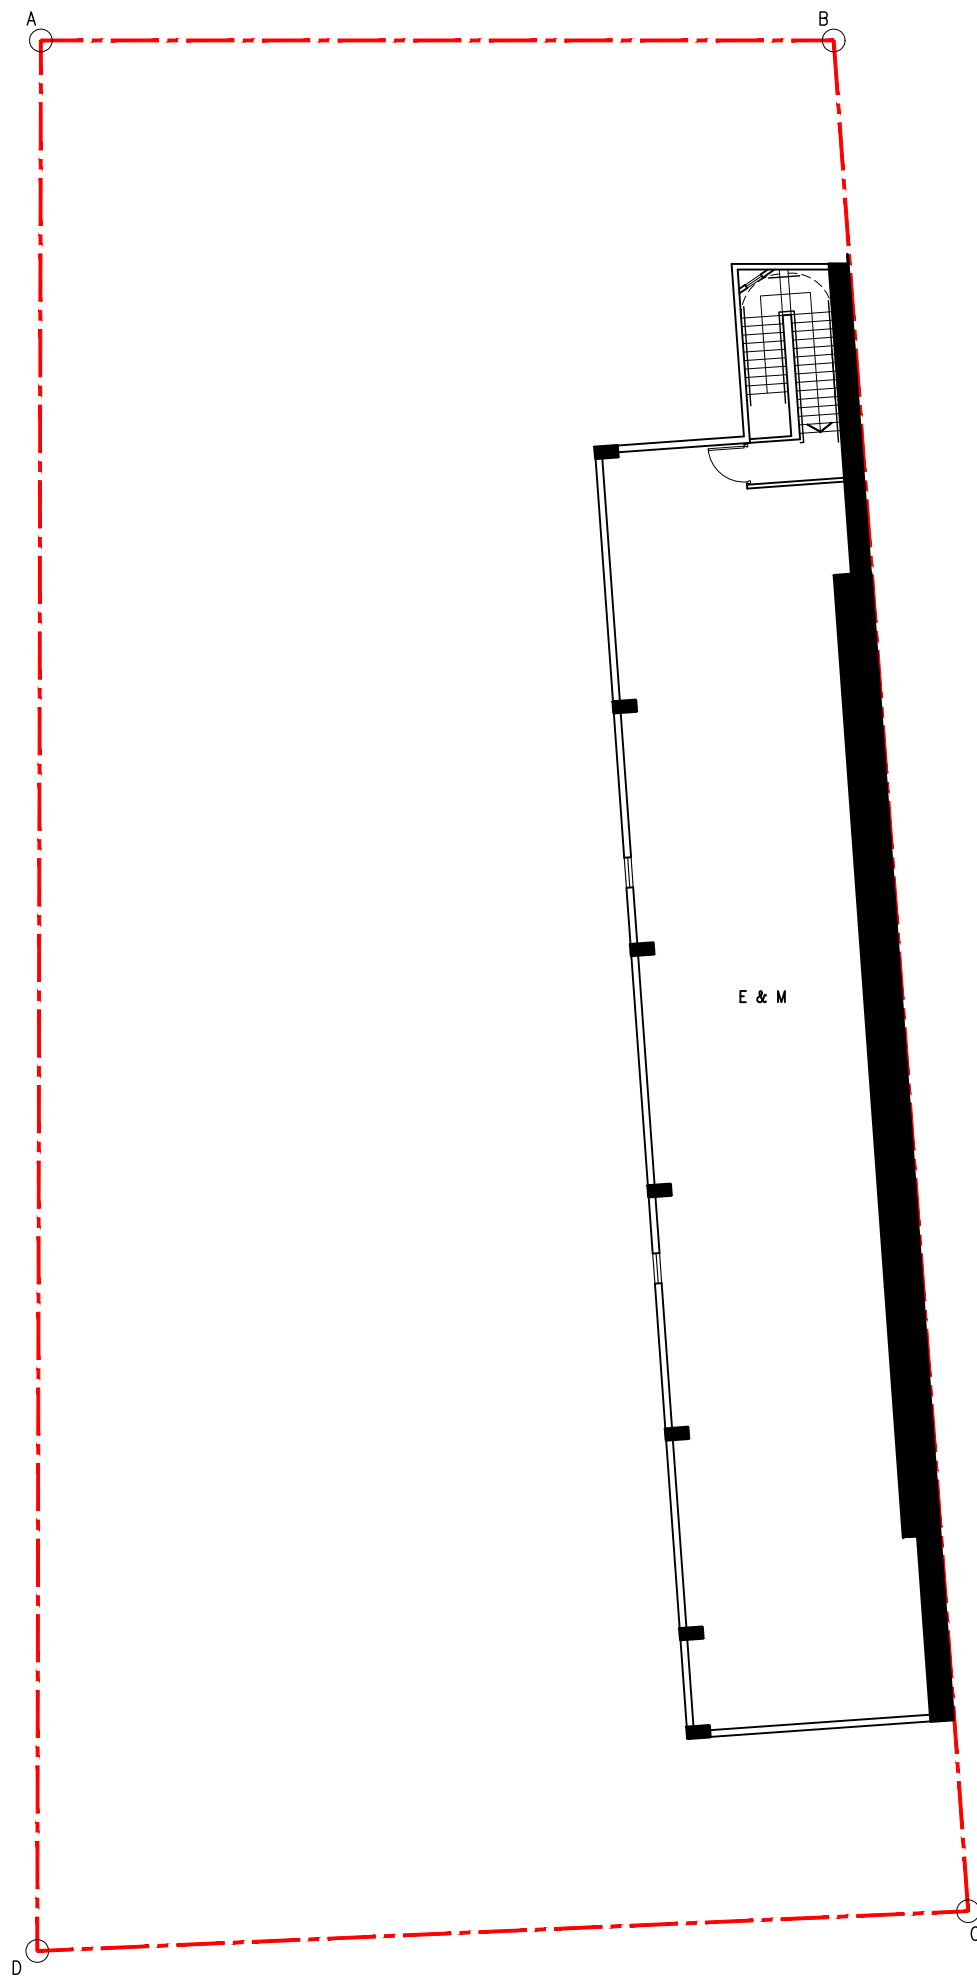

SECTION 16 PLANNING APPLICATION FOR PROPOSED HOTEL WITH MINOR RELAXATION
OF PLOT RATIO AND BUILDING HEIGHT RESTRICTIONS
AT 16 KIMBERLEY ROAD, TSIM SHA TSUI, KOWLOON

0 1 2 5 10M




P&T Architects Limited
巴馬丹拿建築師有限公司

www.p-t-group.com T: 852-2575 6575

DRAWING / 圖名
UPPER ROOF PLAN AT +150.00mPD

DRAWING NUMBER / 圖號
SK-17

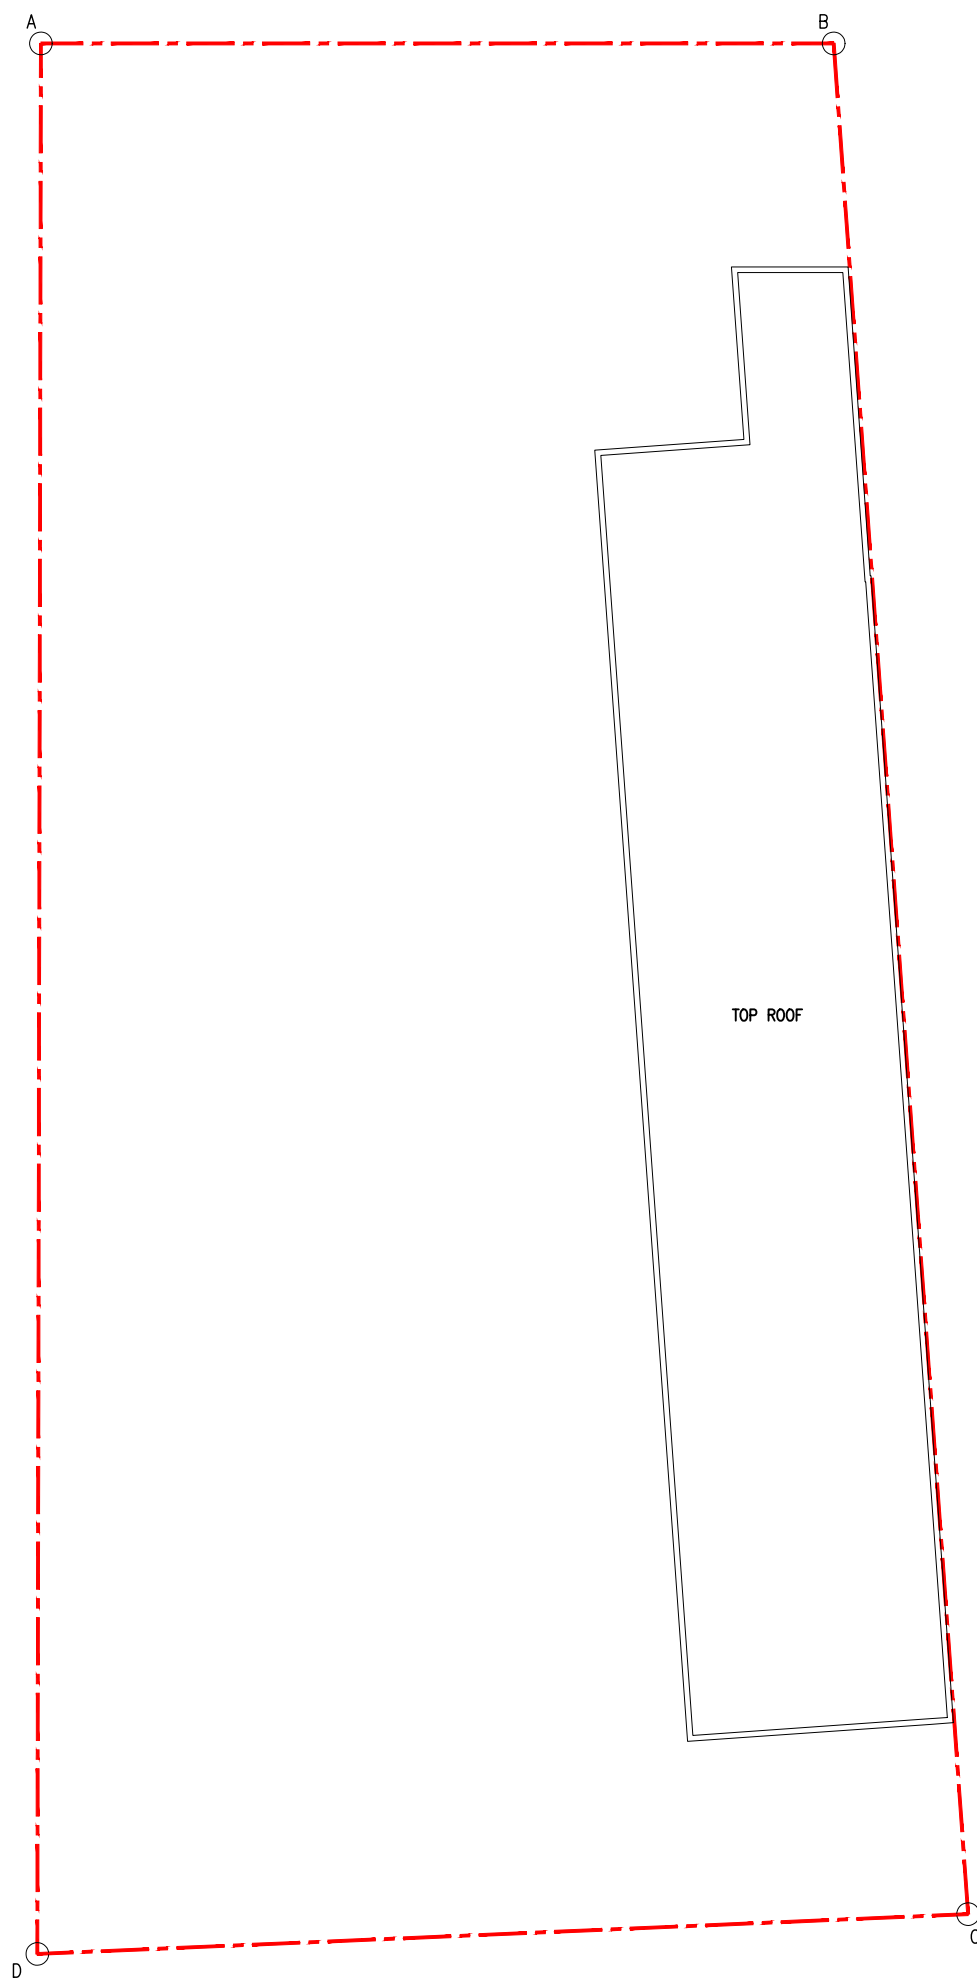

SECTION 16 PLANNING APPLICATION FOR PROPOSED HOTEL WITH MINOR RELAXATION
OF PLOT RATIO AND BUILDING HEIGHT RESTRICTIONS
AT 16 KIMBERLEY ROAD, TSIM SHA TSUI, KOWLOON




P&T Architects Limited
巴馬丹拿建築師有限公司

www.p-t-group.com T: 852-2575 6575

DRAWING / 圖名
TOP ROOF PLAN

DRAWING NUMBER / 圖號
SK-18

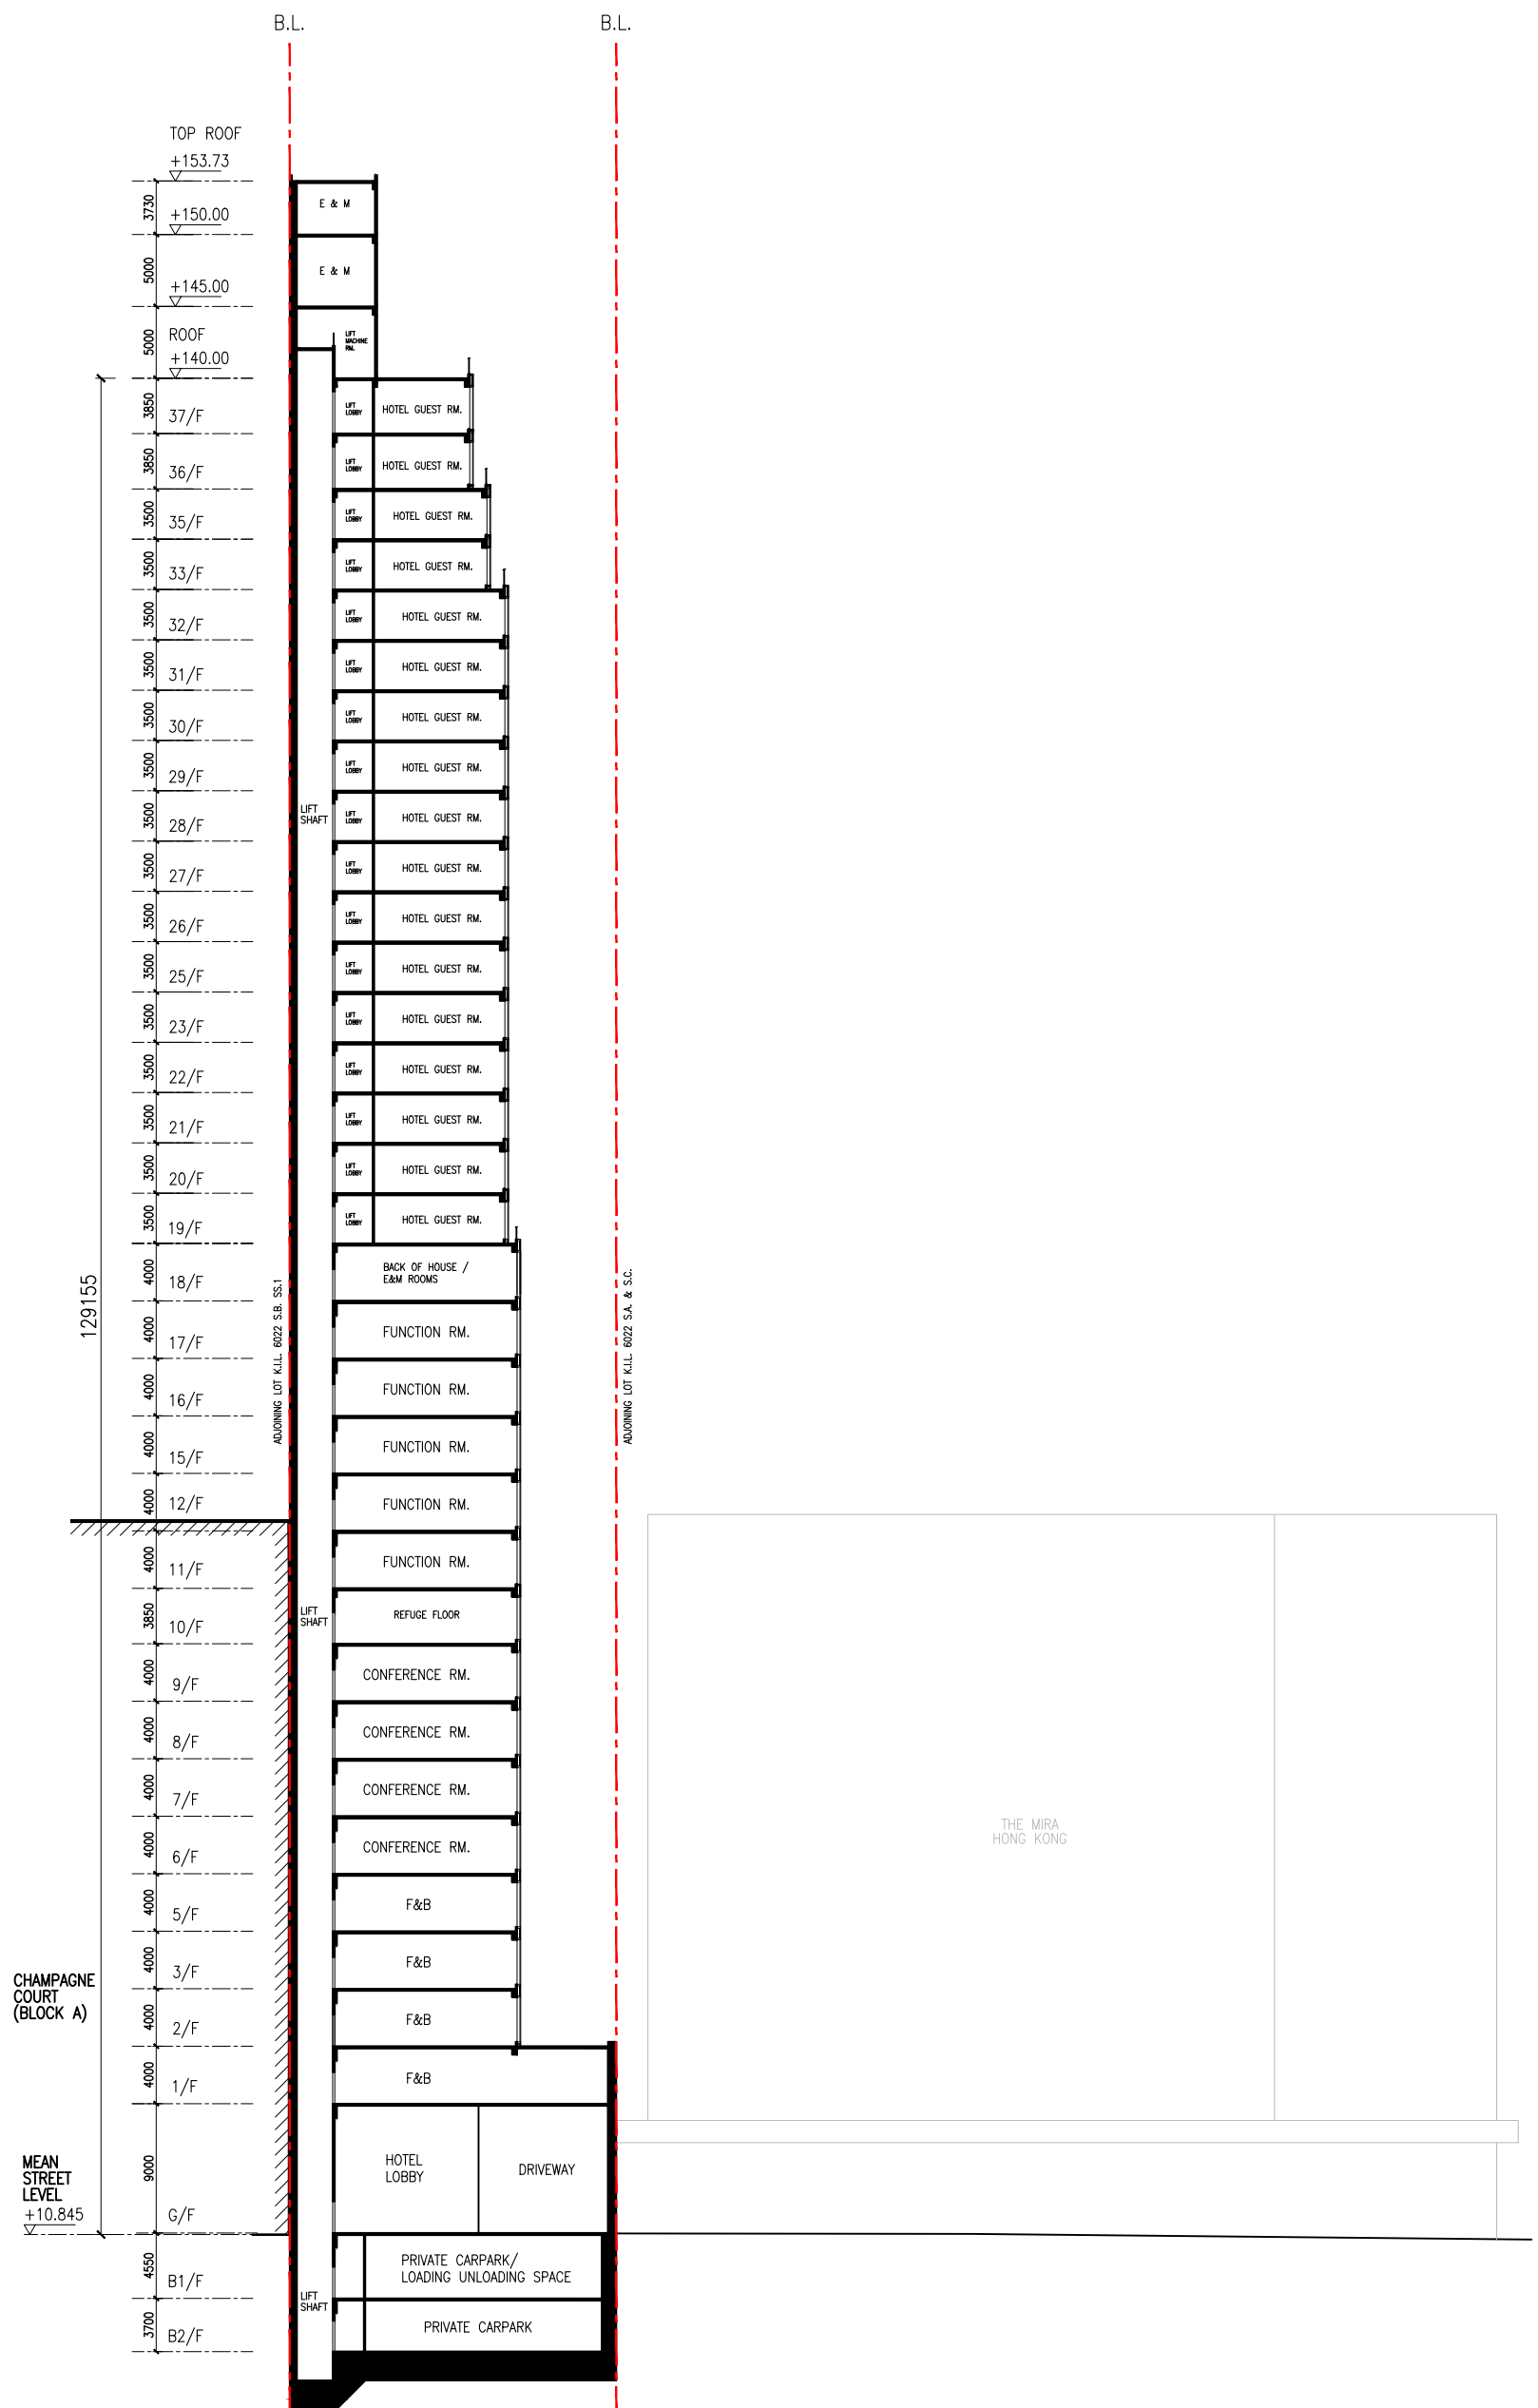

SECTION 16 PLANNING APPLICATION FOR PROPOSED HOTEL WITH MINOR RELAXATION
OF PLOT RATIO AND BUILDING HEIGHT RESTRICTIONS
AT 16 KIMBERLEY ROAD, TSIM SHA TSUI, KOWLOON

0 4 8 20M



P&T Architects Limited
巴馬丹拿建築師有限公司

www.p-t-group.com T: 852-2575 6575

DRAWING / 圖名
DIAGRAMMATIC SECTION AA'

DRAWING NUMBER / 圖號
SK-19