



SECTION 16 PLANNING APPLICATION FOR PROPOSED HOTEL WITH MINOR RELAXATION OF PLOT RATIO AND BUILDING HEIGHT RESTRICTIONS AT 16 KIMBERLEY ROAD, TSIM SHA TSUI, KOWLOON

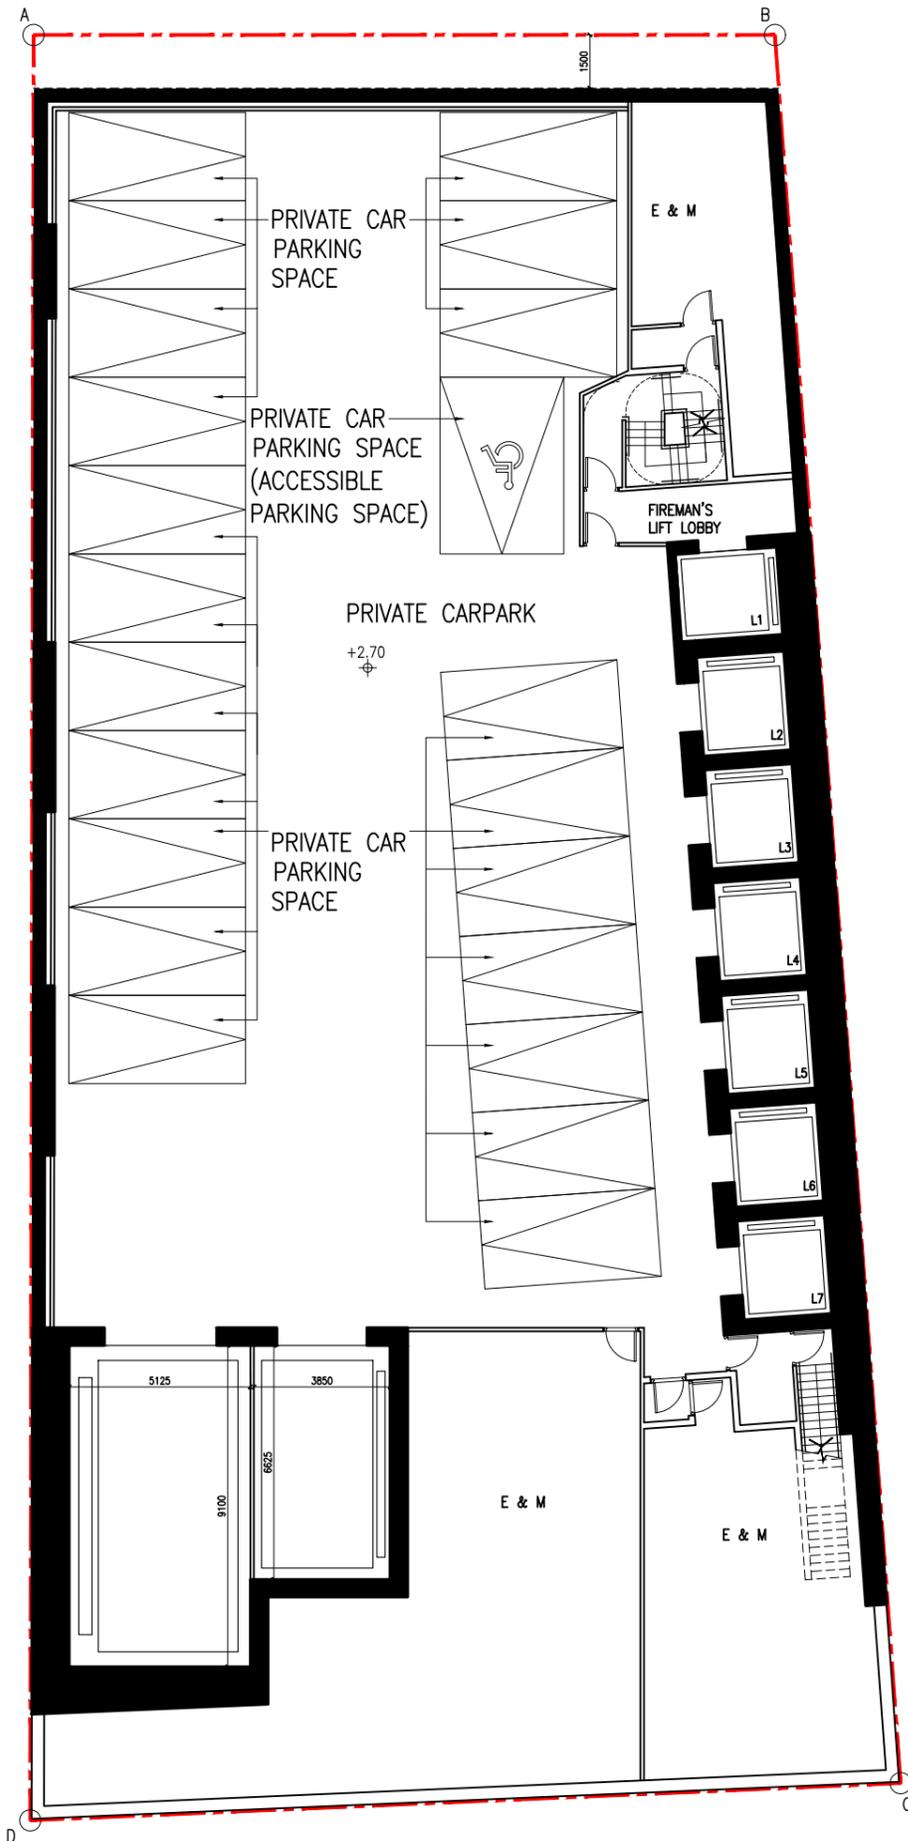

LEGEND:

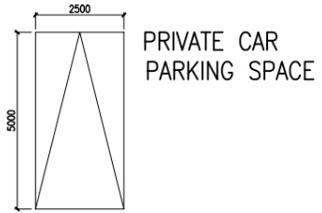

SECTION 16 PLANNING APPLICATION FOR PROPOSED HOTEL WITH MINOR RELAXATION OF PLOT RATIO AND BUILDING HEIGHT RESTRICTIONS AT 16 KIMBERLEY ROAD, TSIM SHA TSUI, KOWLOON




P&T Architects Limited
巴馬丹拿建築師有限公司

www.p-t-group.com T: 852-2575 6575


DRAWING / 圖名
 B2 FLOOR PLAN

DRAWING NUMBER / 圖號
 SK-02


LEGEND:

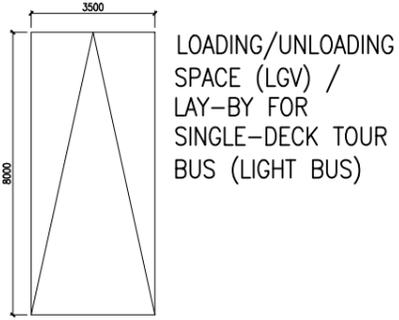


LOADING/UNLOADING SPACE (LGV) / LAY-BY FOR SINGLE-DECK TOUR BUS (LIGHT BUS)

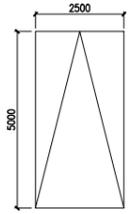

PRIVATE CAR PARKING SPACE

 

MOTORCYCLE PARKING SPACE

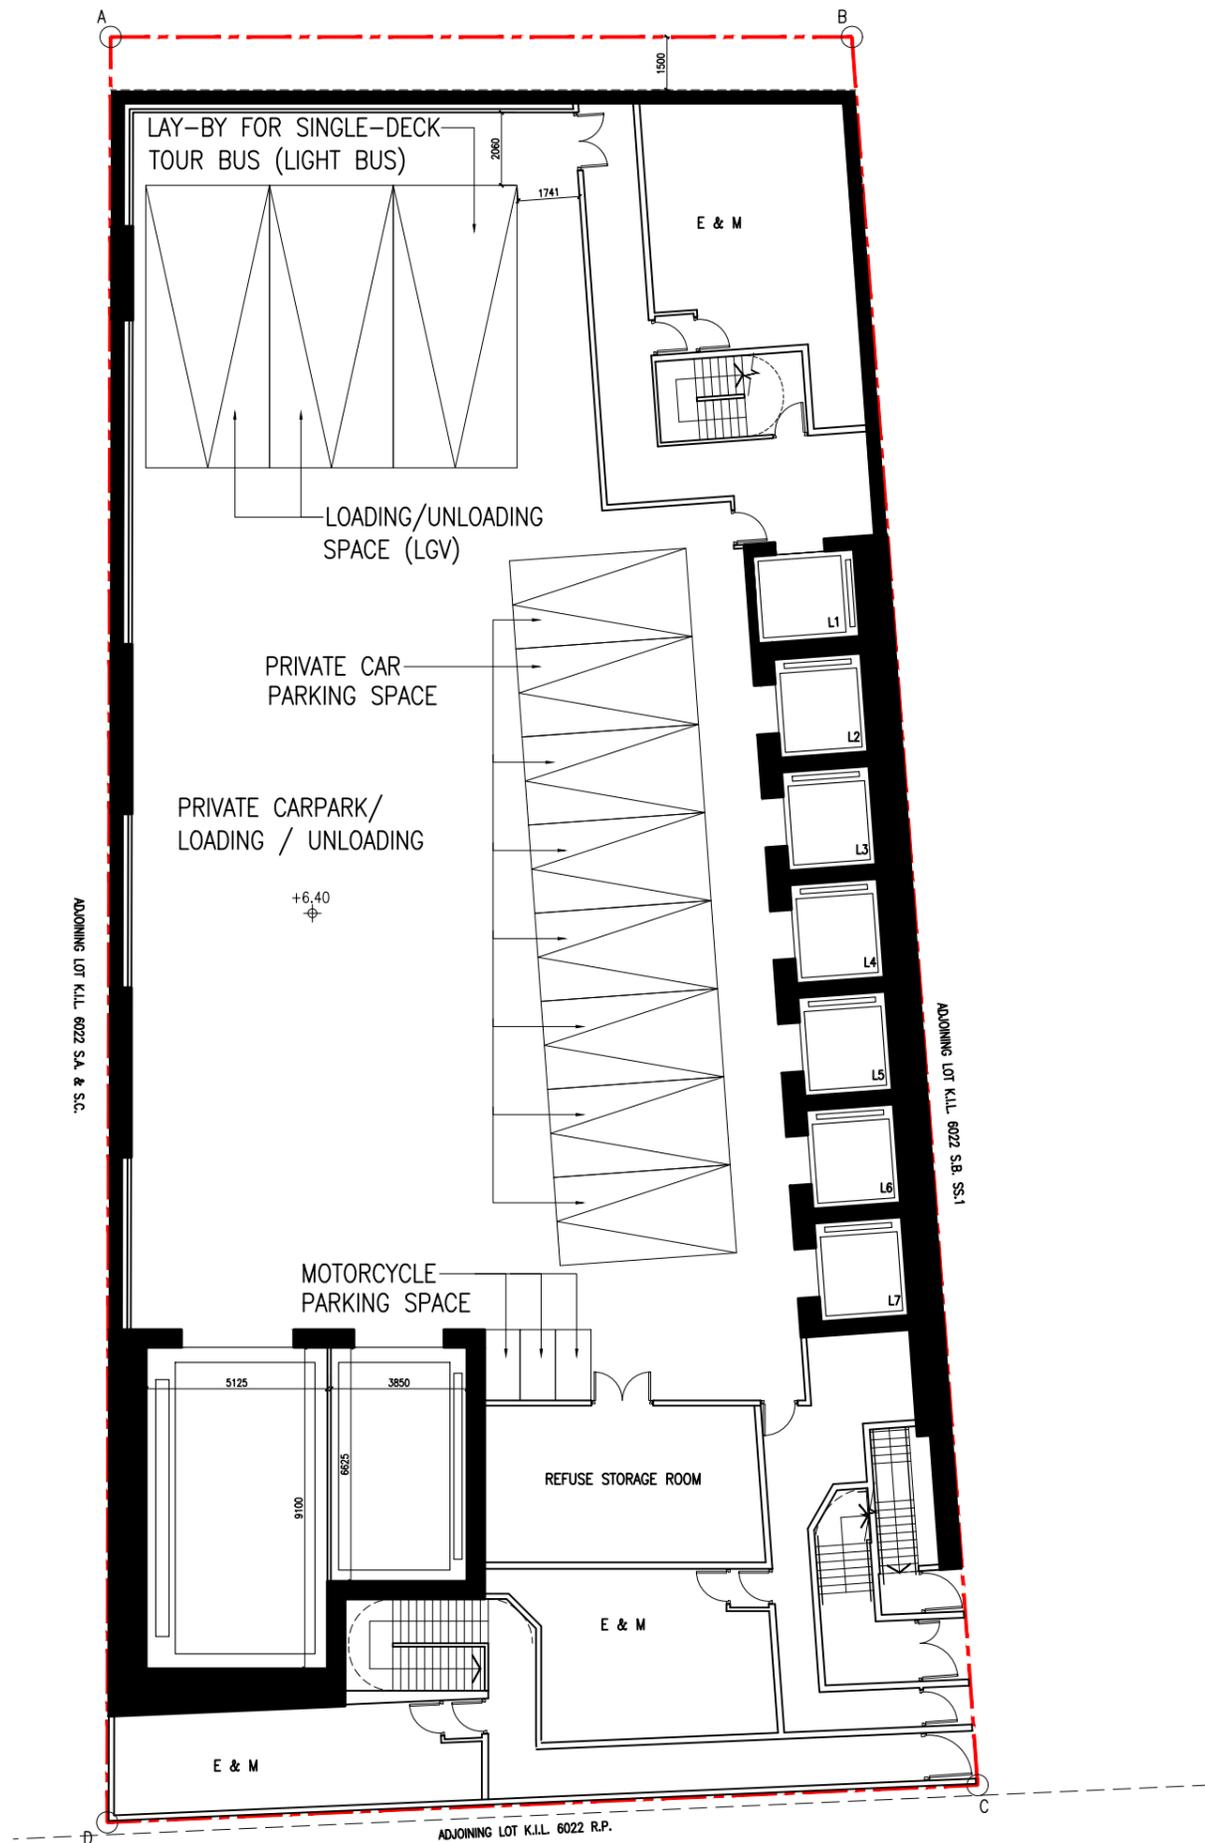

SECTION 16 PLANNING APPLICATION FOR PROPOSED HOTEL WITH MINOR RELAXATION OF PLOT RATIO AND BUILDING HEIGHT RESTRICTIONS AT 16 KIMBERLEY ROAD, TSIM SHA TSUI, KOWLOON





P&T Architects Limited
巴馬丹拿建築師有限公司

www.p-t-group.com T: 852-2575 6575

DRAWING / 圖名
B1 FLOOR PLAN


DRAWING NUMBER / 圖號
SK-03

LEGEND:

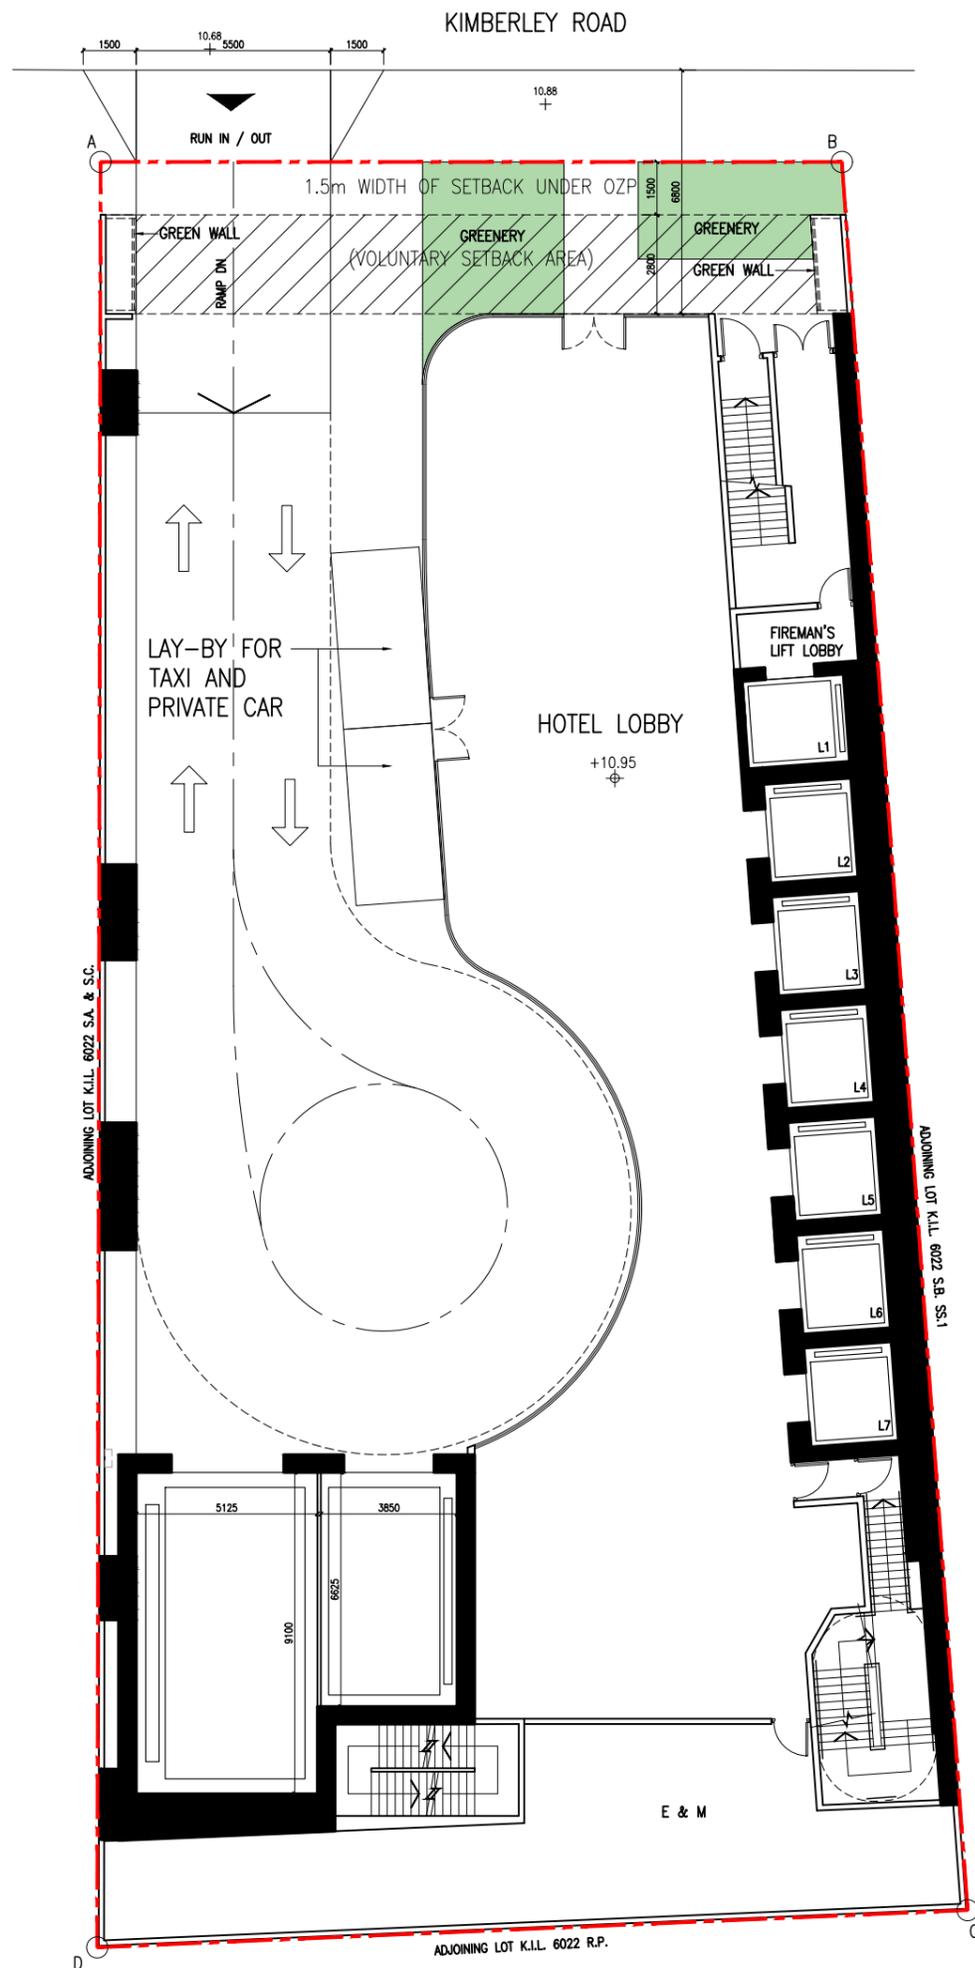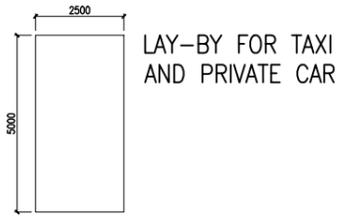

SECTION 16 PLANNING APPLICATION FOR PROPOSED HOTEL WITH MINOR RELAXATION OF PLOT RATIO AND BUILDING HEIGHT RESTRICTIONS AT 16 KIMBERLEY ROAD, TSIM SHA TSUI, KOWLOON



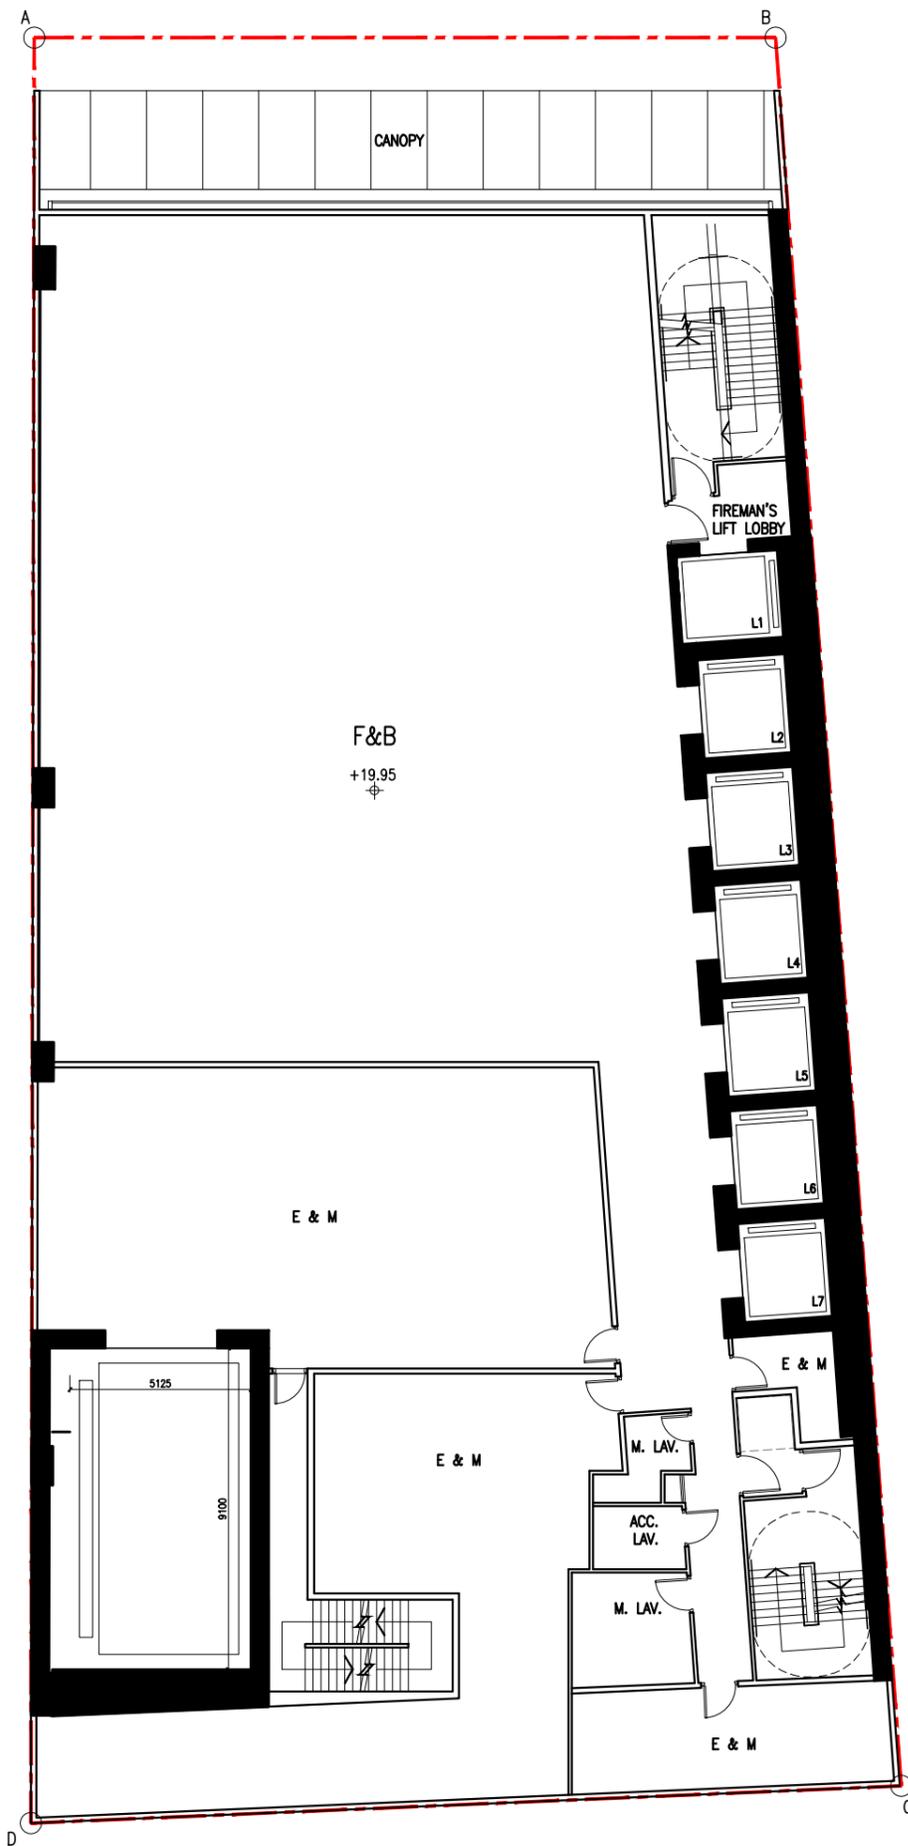

SECTION 16 PLANNING APPLICATION FOR PROPOSED HOTEL WITH MINOR RELAXATION
 OF PLOT RATIO AND BUILDING HEIGHT RESTRICTIONS
 AT 16 KIMBERLEY ROAD, TSIM SHA TSUI, KOWLOON




P&T Architects Limited
巴馬丹拿建築師有限公司

www.p-t-group.com T: 852-2575 6575


DRAWING / 圖名
 1ST FLOOR PLAN

DRAWING NUMBER / 圖號
 SK-05

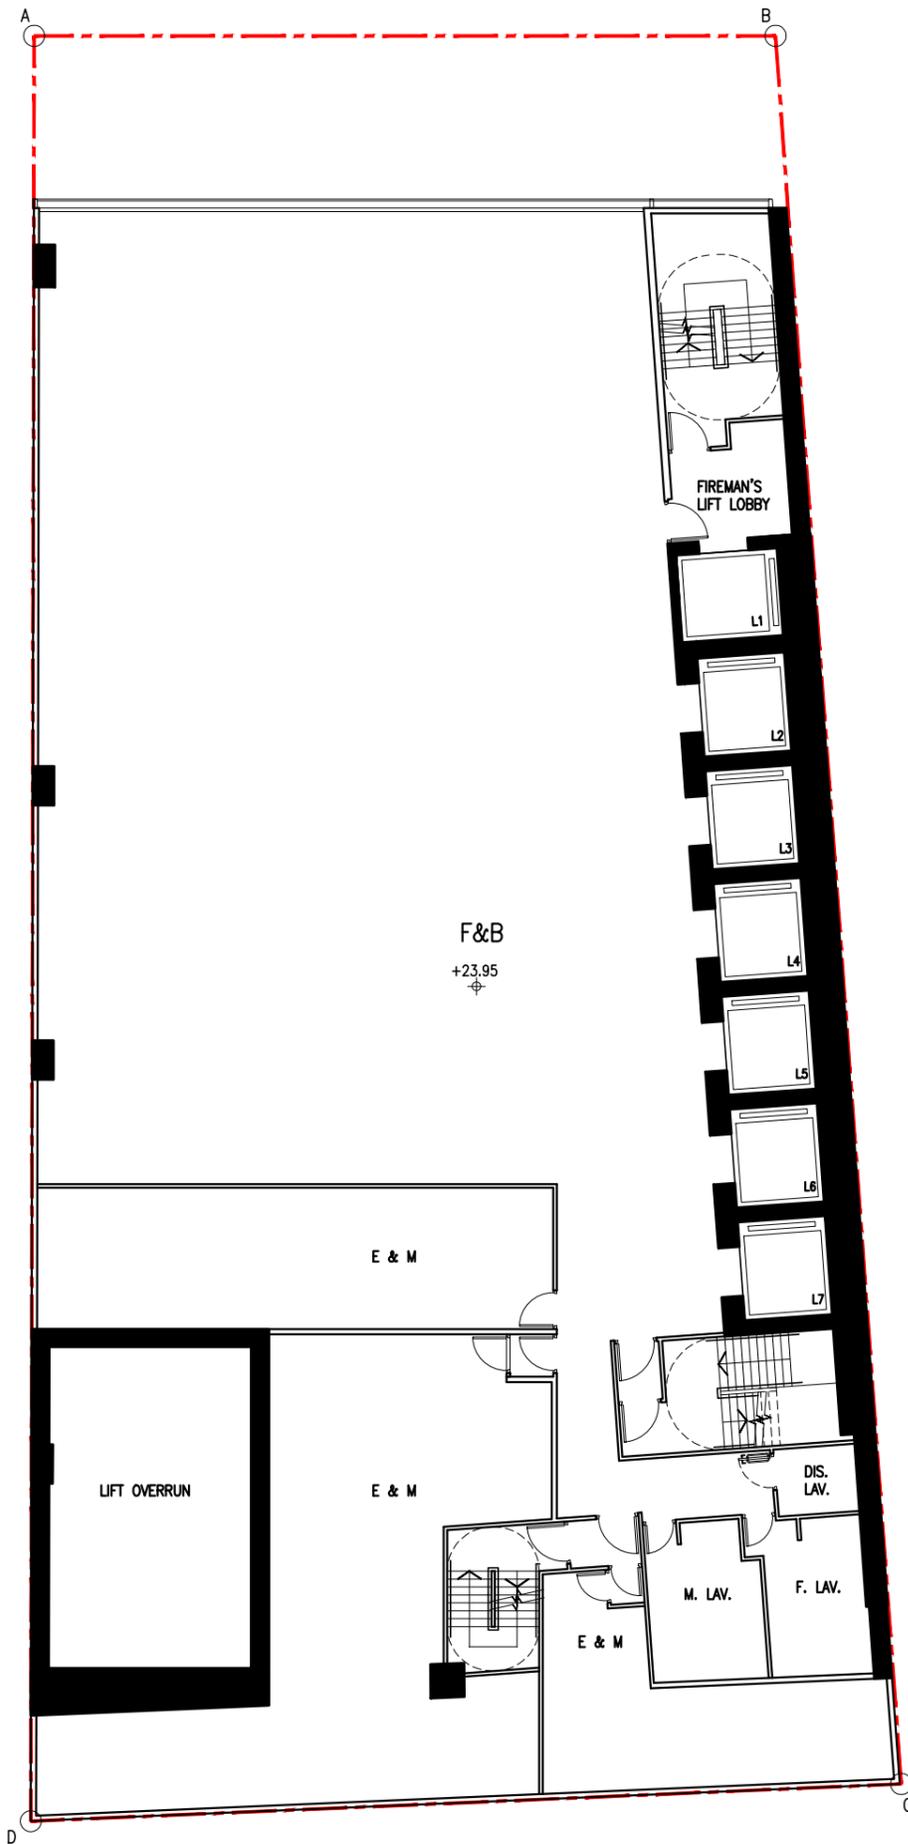


SECTION 16 PLANNING APPLICATION FOR PROPOSED HOTEL WITH MINOR RELAXATION
 OF PLOT RATIO AND BUILDING HEIGHT RESTRICTIONS
 AT 16 KIMBERLEY ROAD, TSIM SHA TSUI, KOWLOON



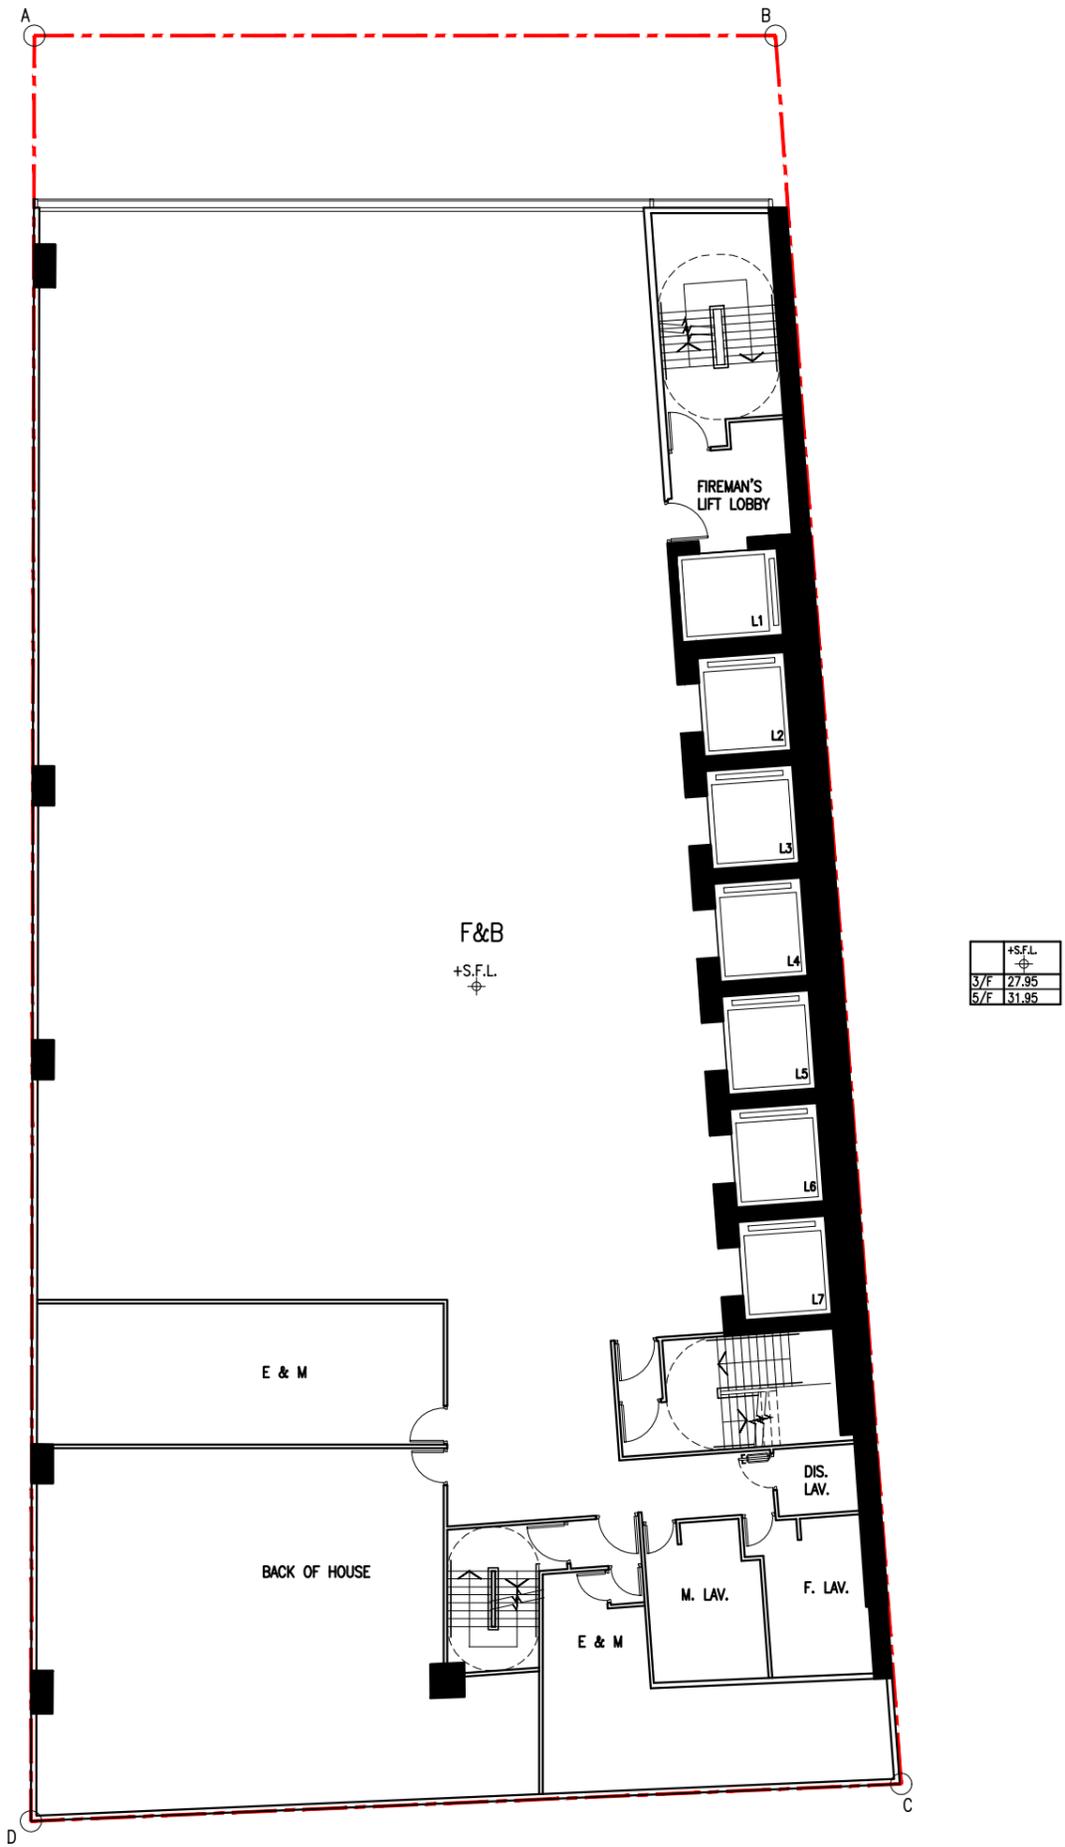

SECTION 16 PLANNING APPLICATION FOR PROPOSED HOTEL WITH MINOR RELAXATION OF PLOT RATIO AND BUILDING HEIGHT RESTRICTIONS AT 16 KIMBERLEY ROAD, TSIM SHA TSUI, KOWLOON



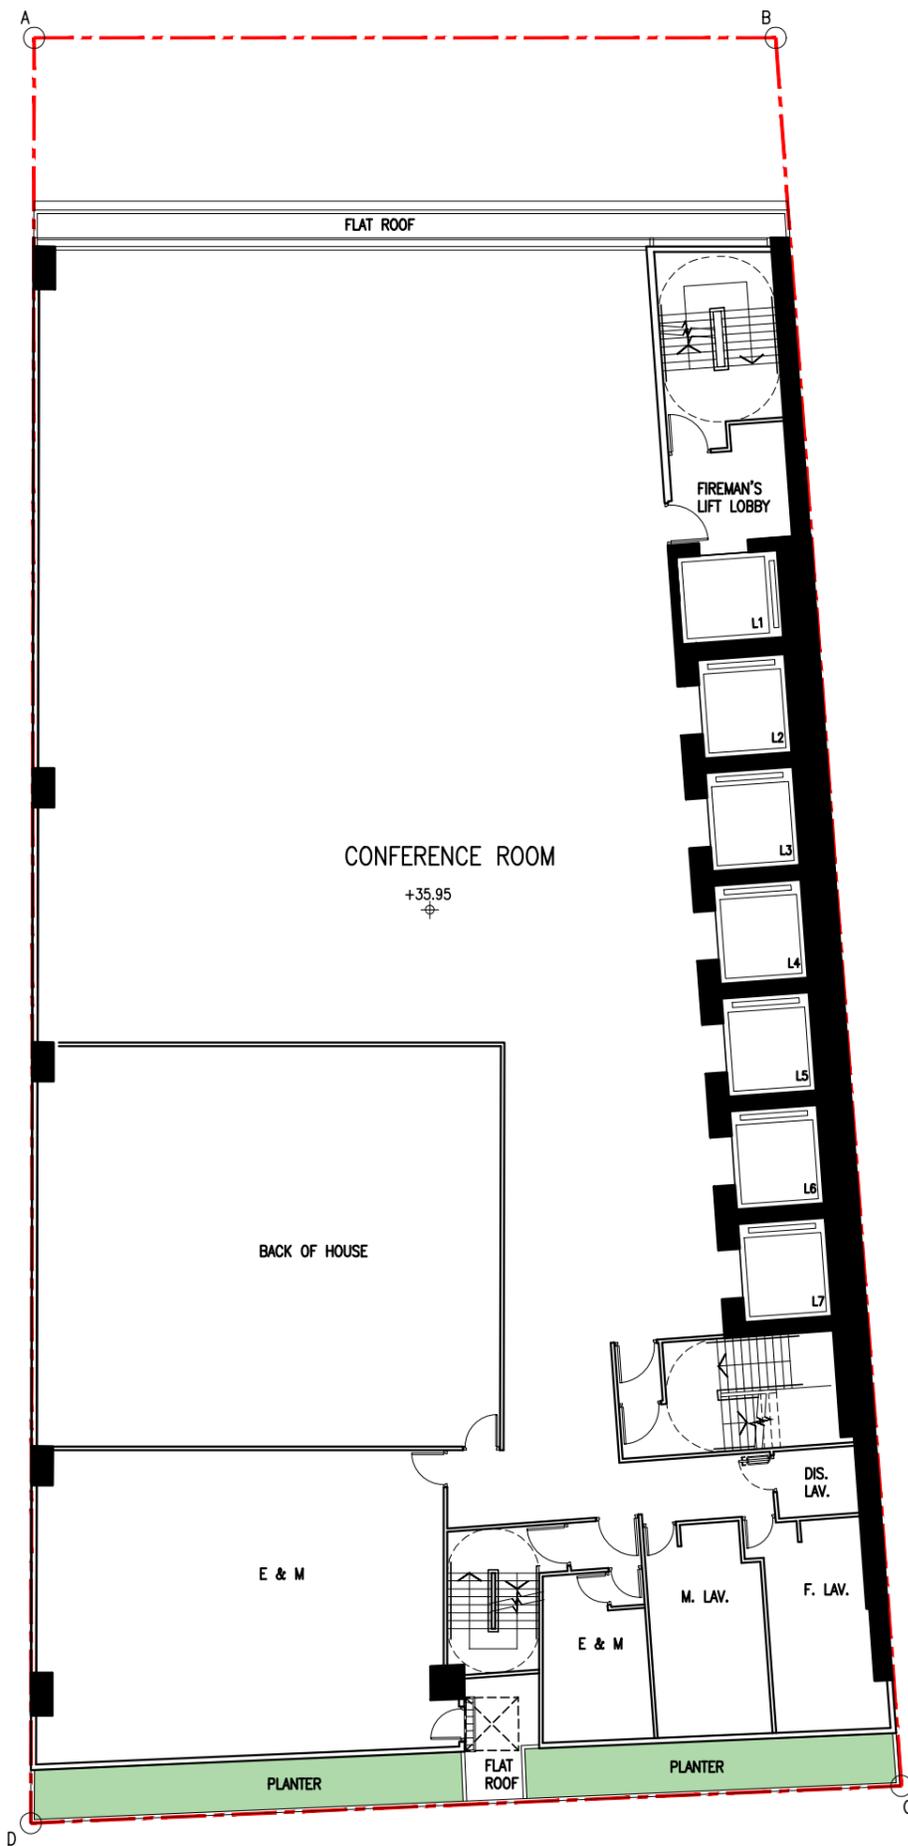

SECTION 16 PLANNING APPLICATION FOR PROPOSED HOTEL WITH MINOR RELAXATION
 OF PLOT RATIO AND BUILDING HEIGHT RESTRICTIONS
 AT 16 KIMBERLEY ROAD, TSIM SHA TSUI, KOWLOON




P&T Architects Limited
巴馬丹拿建築師有限公司

www.p-t-group.com T: 852-2575 6575

DRAWING / 圖名
 6TH FLOOR PLAN

DRAWING NUMBER / 圖號
 SK-08-1

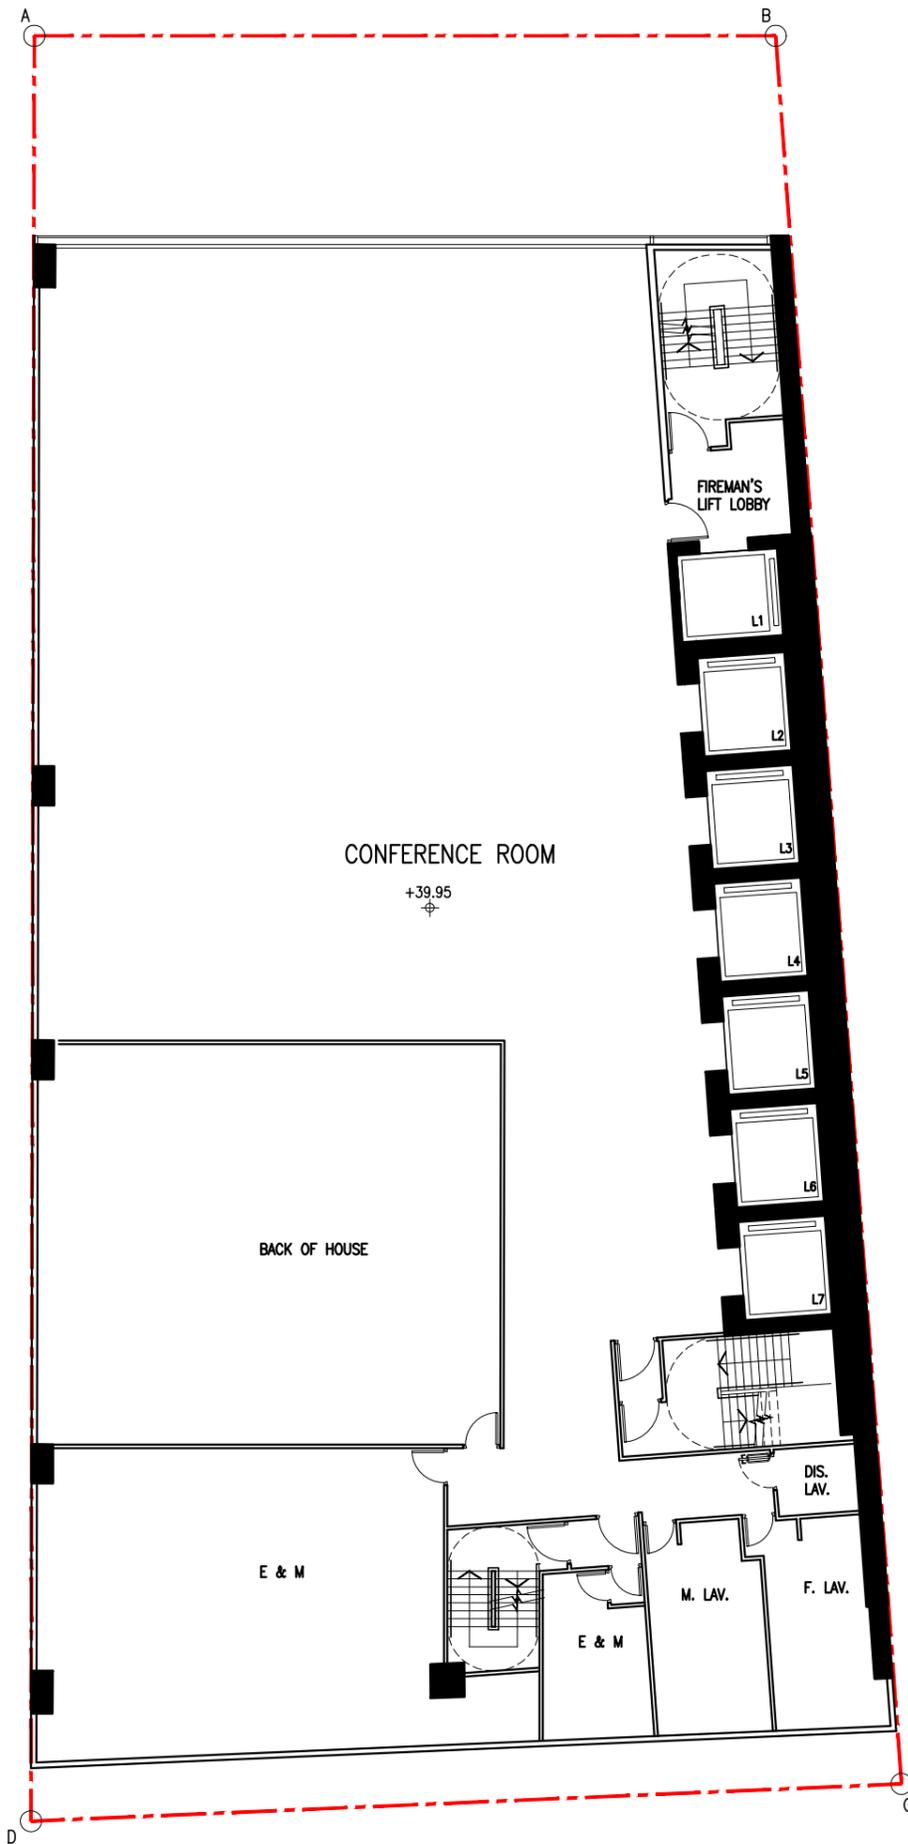

SECTION 16 PLANNING APPLICATION FOR PROPOSED HOTEL WITH MINOR RELAXATION
 OF PLOT RATIO AND BUILDING HEIGHT RESTRICTIONS
 AT 16 KIMBERLEY ROAD, TSIM SHA TSUI, KOWLOON




P&T Architects Limited
巴馬丹拿建築師有限公司

www.p-t-group.com T: 852-2575 6575

DRAWING / 圖名
 7TH FLOOR PLAN

DRAWING NUMBER / 圖號
 SK-08-2

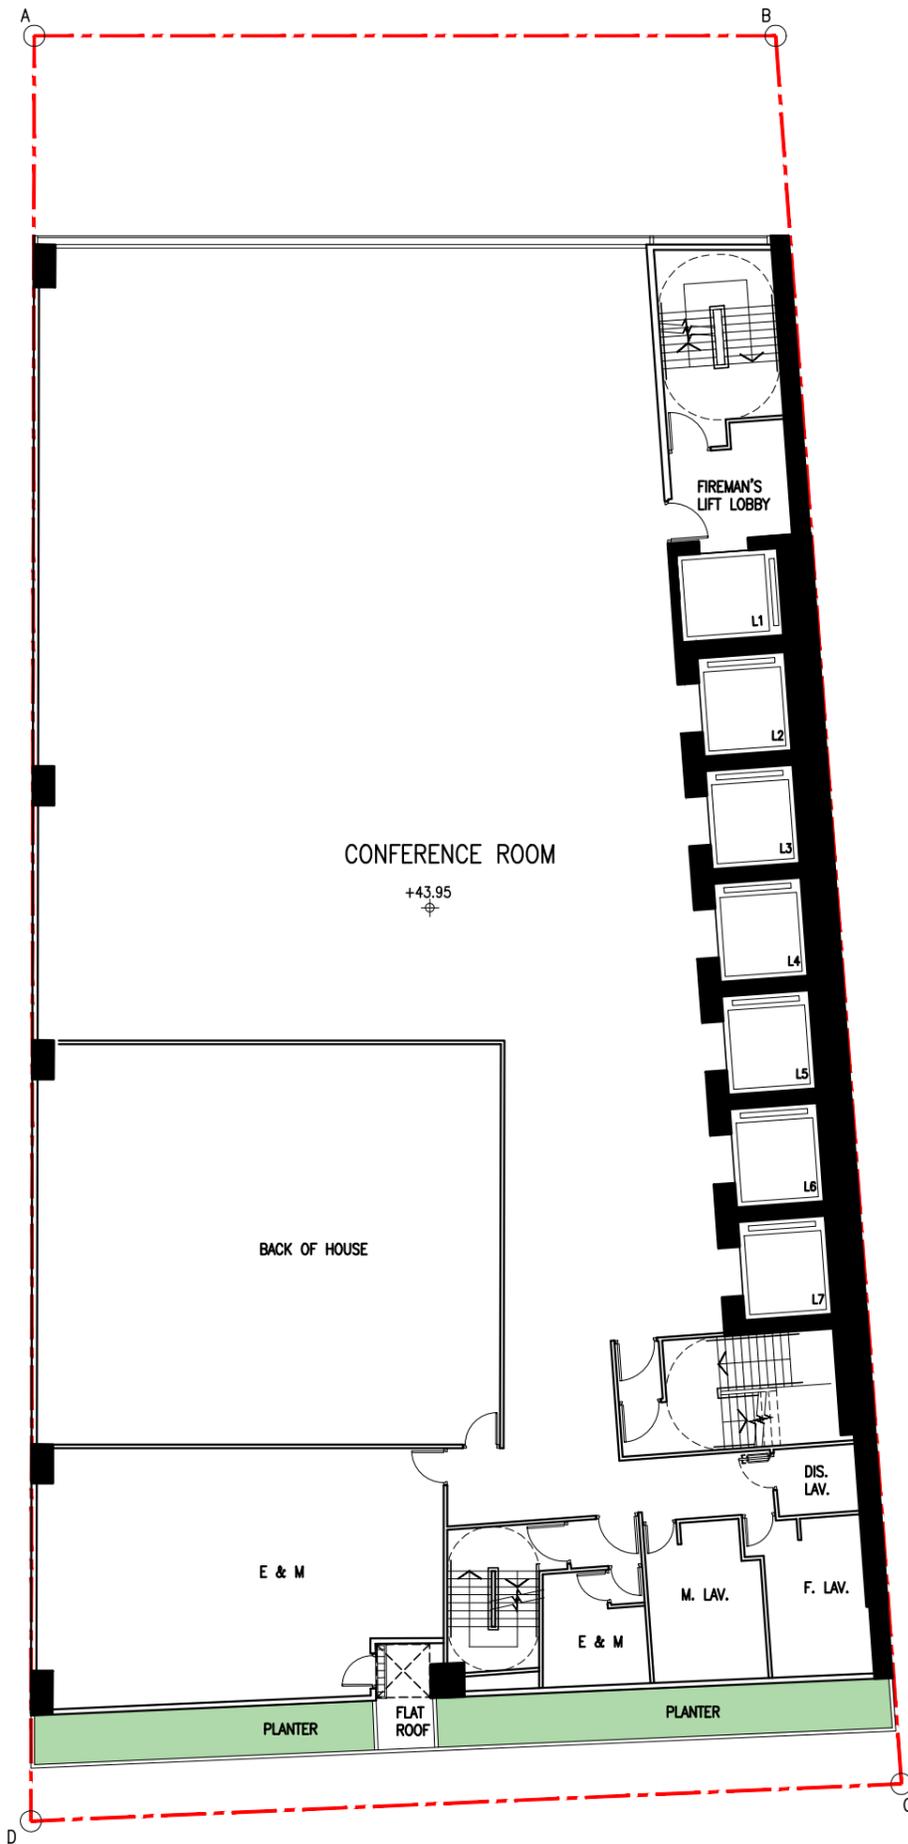

SECTION 16 PLANNING APPLICATION FOR PROPOSED HOTEL WITH MINOR RELAXATION
 OF PLOT RATIO AND BUILDING HEIGHT RESTRICTIONS
 AT 16 KIMBERLEY ROAD, TSIM SHA TSUI, KOWLOON




P&T Architects Limited
巴馬丹拿建築師有限公司

www.p-t-group.com T: 852-2575 6575

DRAWING / 圖名
 8TH FLOOR PLAN

DRAWING NUMBER / 圖號
 SK-08-3

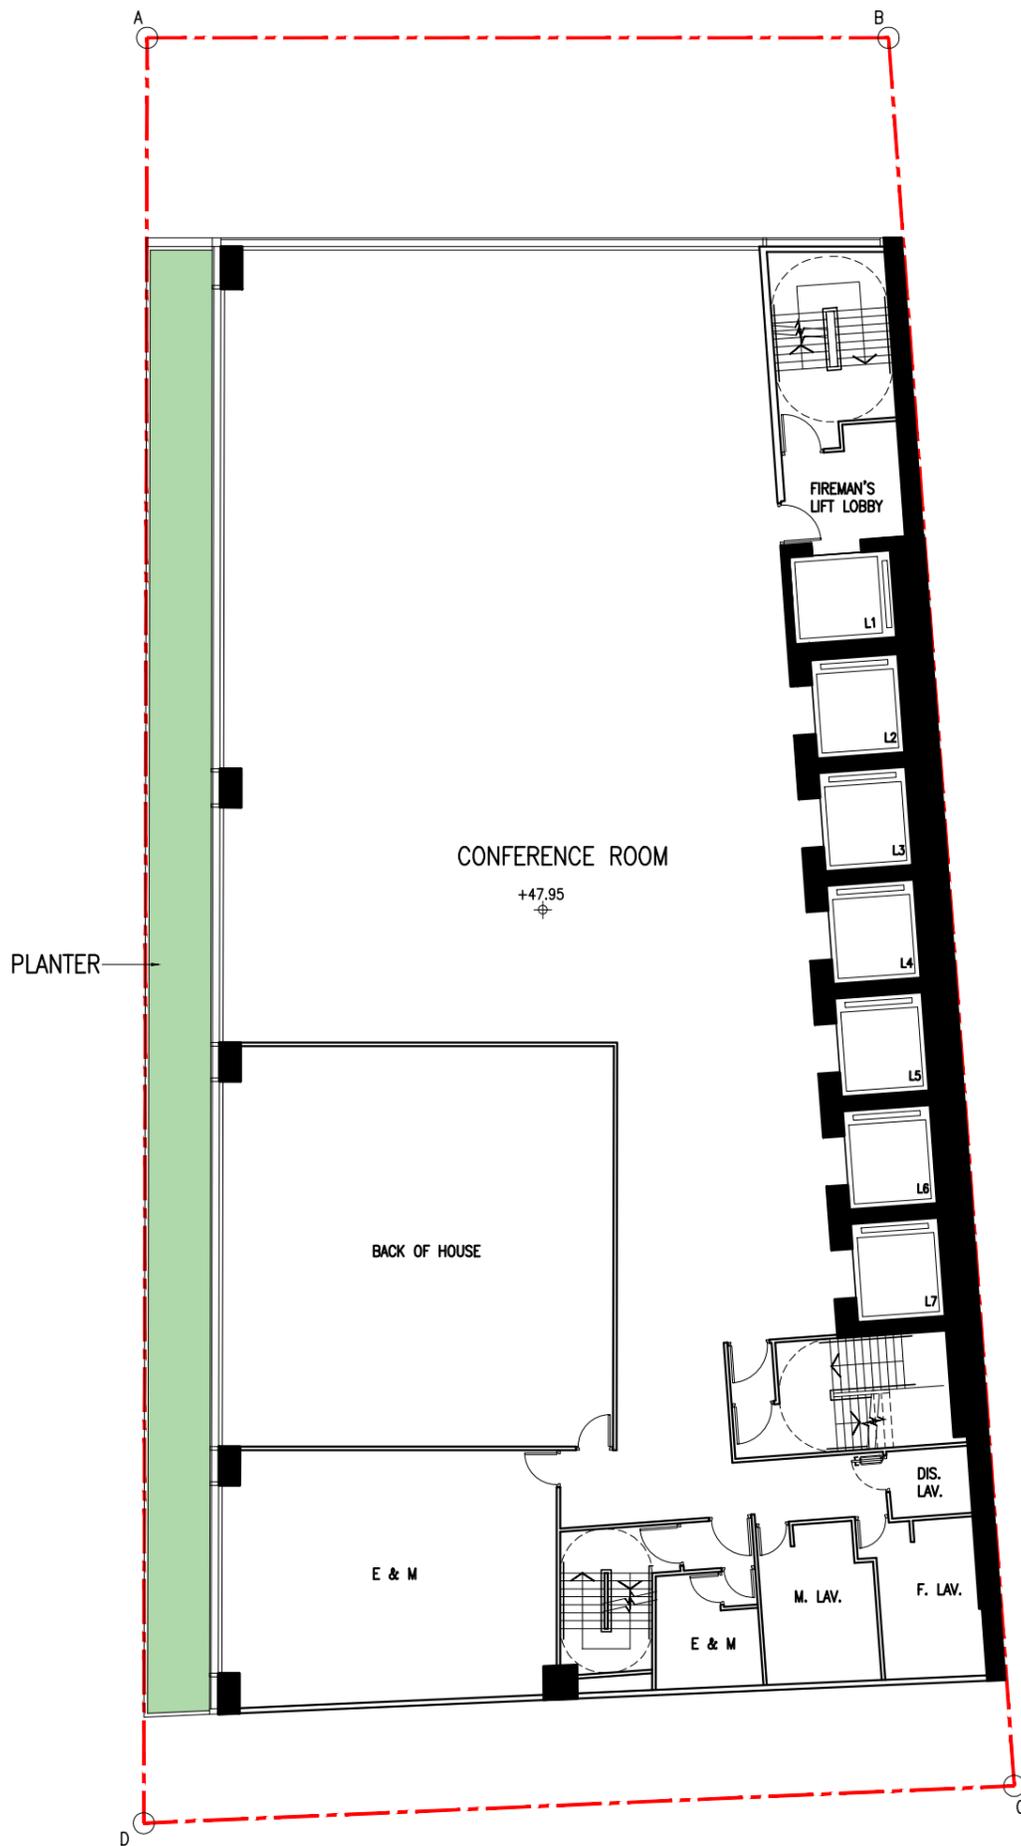

SECTION 16 PLANNING APPLICATION FOR PROPOSED HOTEL WITH MINOR RELAXATION
 OF PLOT RATIO AND BUILDING HEIGHT RESTRICTIONS
 AT 16 KIMBERLEY ROAD, TSIM SHA TSUI, KOWLOON




P&T Architects Limited
巴馬丹拿建築師有限公司

www.p-t-group.com T: 852-2575 6575

DRAWING / 圖名
 9TH FLOOR PLAN

DRAWING NUMBER / 圖號
 SK-08-4

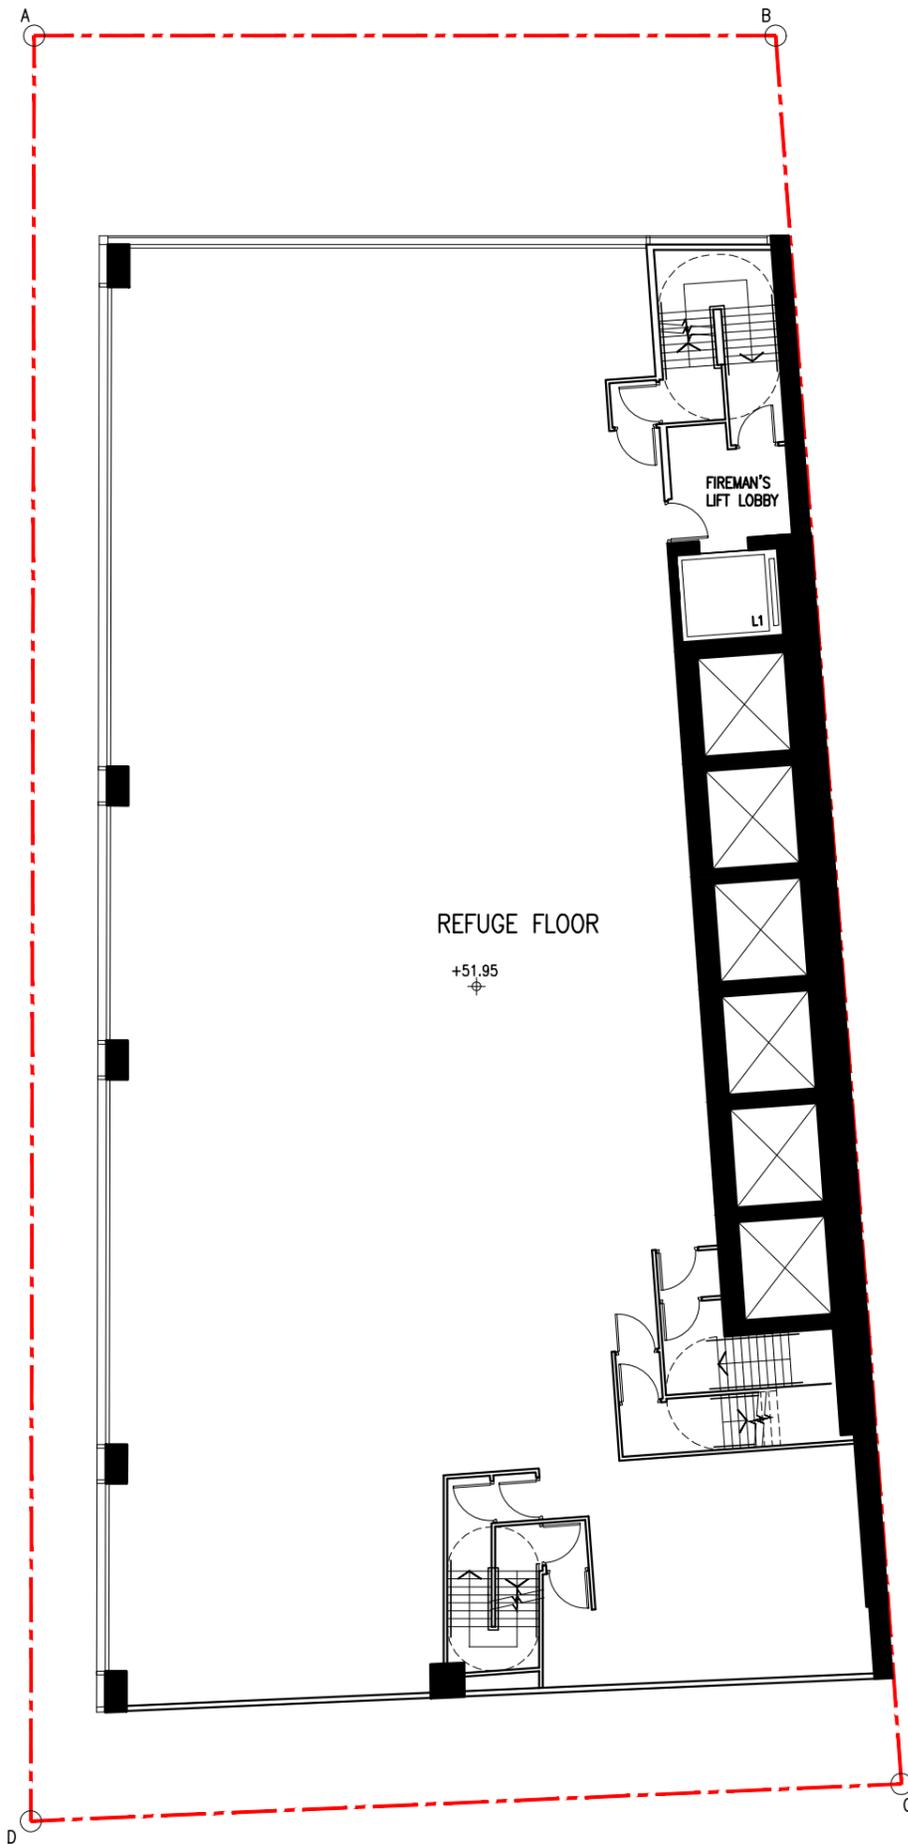

SECTION 16 PLANNING APPLICATION FOR PROPOSED HOTEL WITH MINOR RELAXATION
 OF PLOT RATIO AND BUILDING HEIGHT RESTRICTIONS
 AT 16 KIMBERLEY ROAD, TSIM SHA TSUI, KOWLOON




P&T Architects Limited
巴馬丹拿建築師有限公司

www.p-t-group.com T: 852-2575 6575

DRAWING / 圖名
 10TH FLOOR PLAN

DRAWING NUMBER / 圖號
 SK-09

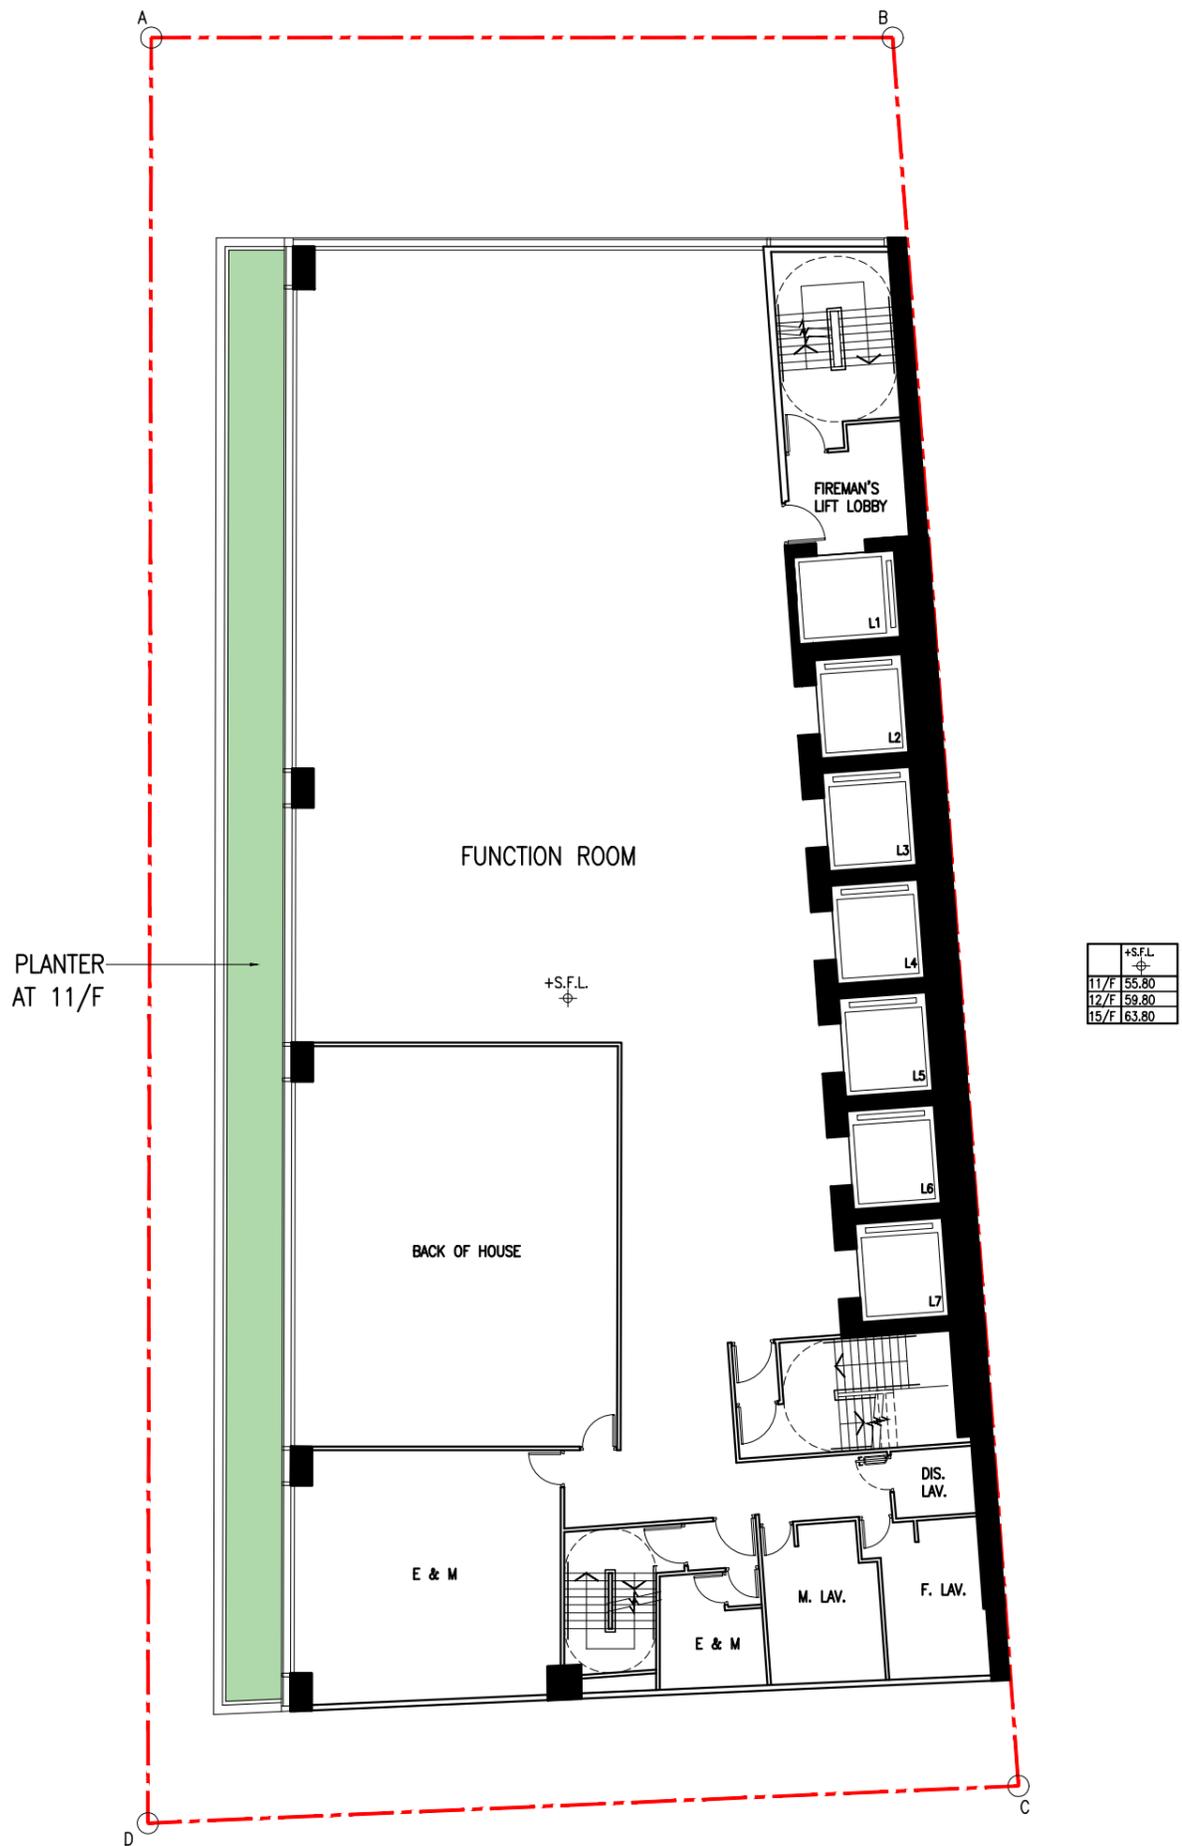

SECTION 16 PLANNING APPLICATION FOR PROPOSED HOTEL WITH MINOR RELAXATION OF PLOT RATIO AND BUILDING HEIGHT RESTRICTIONS AT 16 KIMBERLEY ROAD, TSIM SHA TSUI, KOWLOON




P&T Architects Limited
巴馬丹拿建築師有限公司

www.p-t-group.com T: 852-2575 6575

DRAWING / 圖名
 11TH TO 15TH FLOOR PLAN

DRAWING NUMBER / 圖號
 SK-10-1

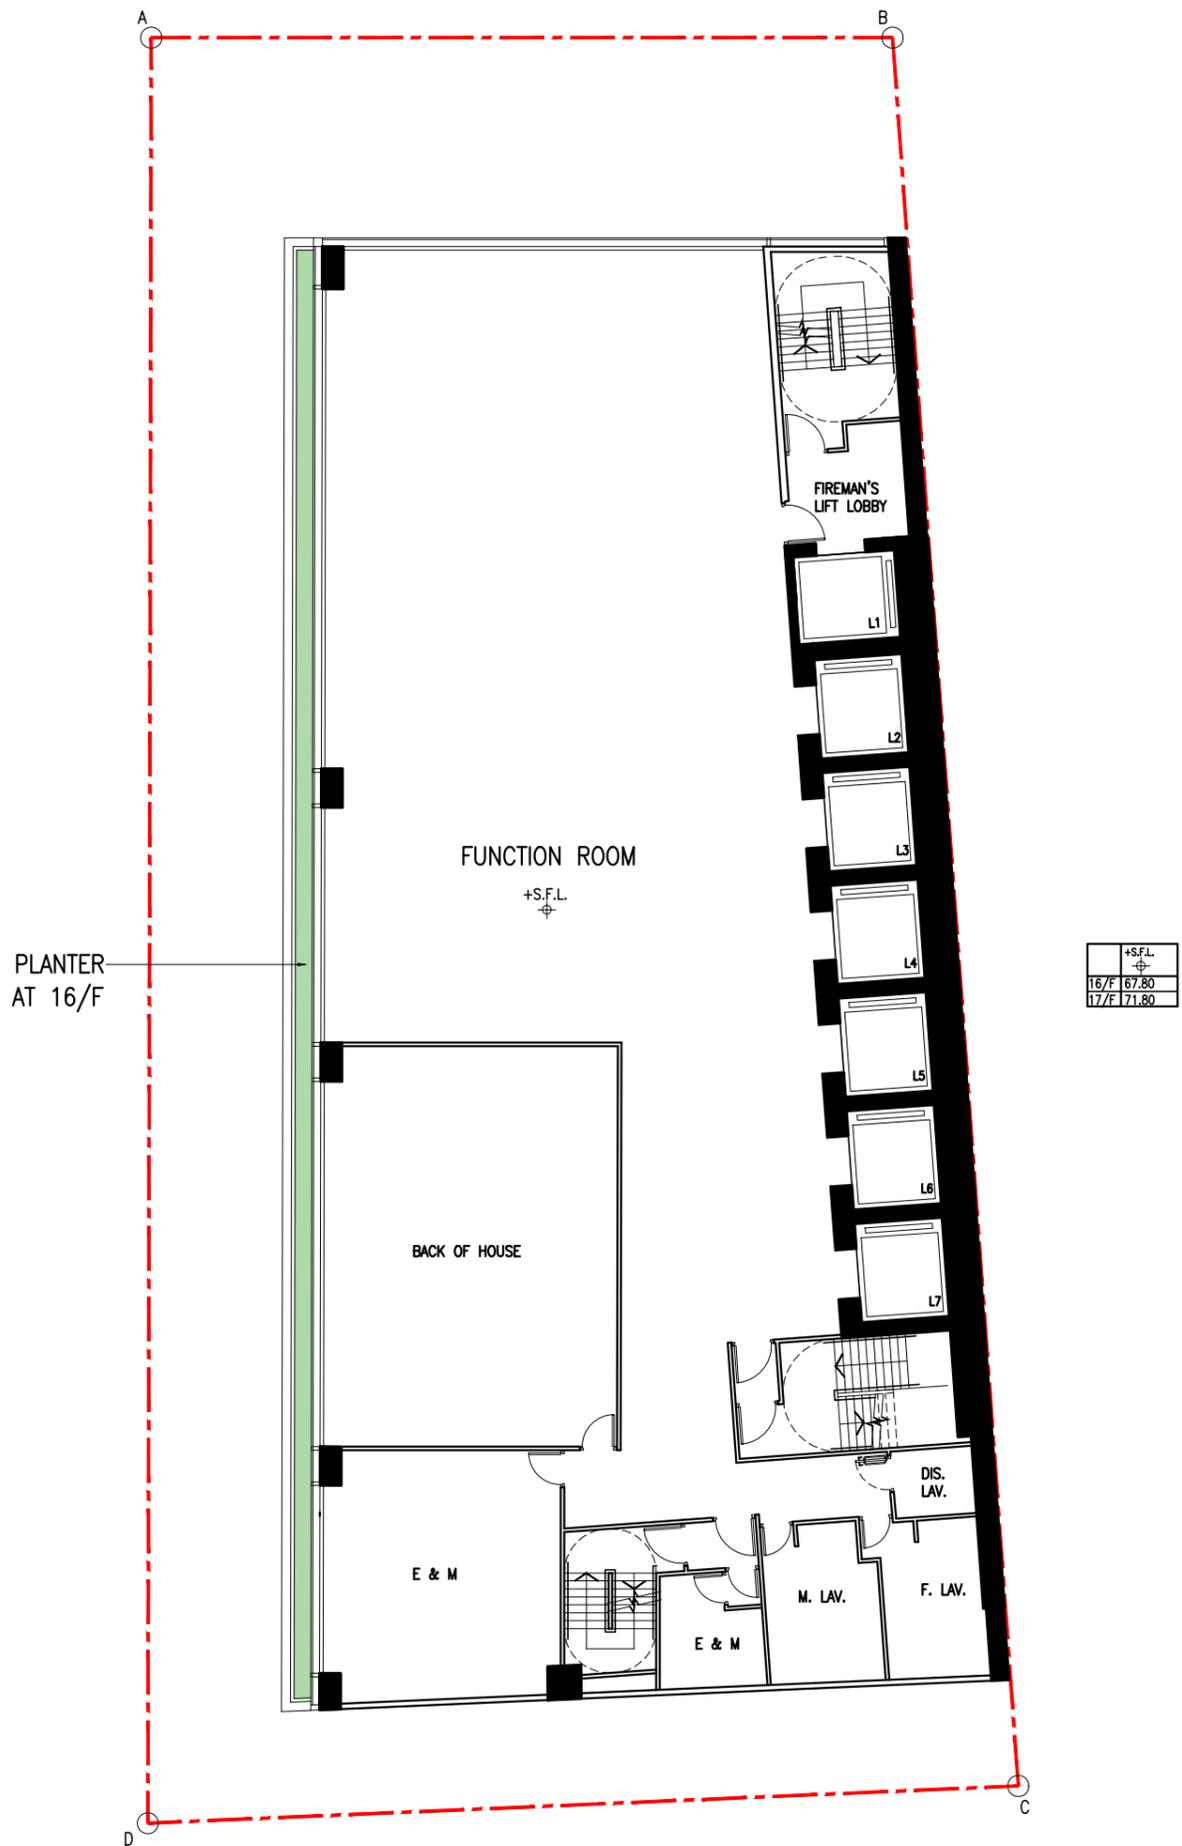

SECTION 16 PLANNING APPLICATION FOR PROPOSED HOTEL WITH MINOR RELAXATION OF PLOT RATIO AND BUILDING HEIGHT RESTRICTIONS AT 16 KIMBERLEY ROAD, TSIM SHA TSUI, KOWLOON




P&T Architects Limited
巴馬丹拿建築師有限公司

www.p-t-group.com T: 852-2575 6575

DRAWING / 圖名
 16TH TO 17TH FLOOR PLAN

DRAWING NUMBER / 圖號
 SK-10-2

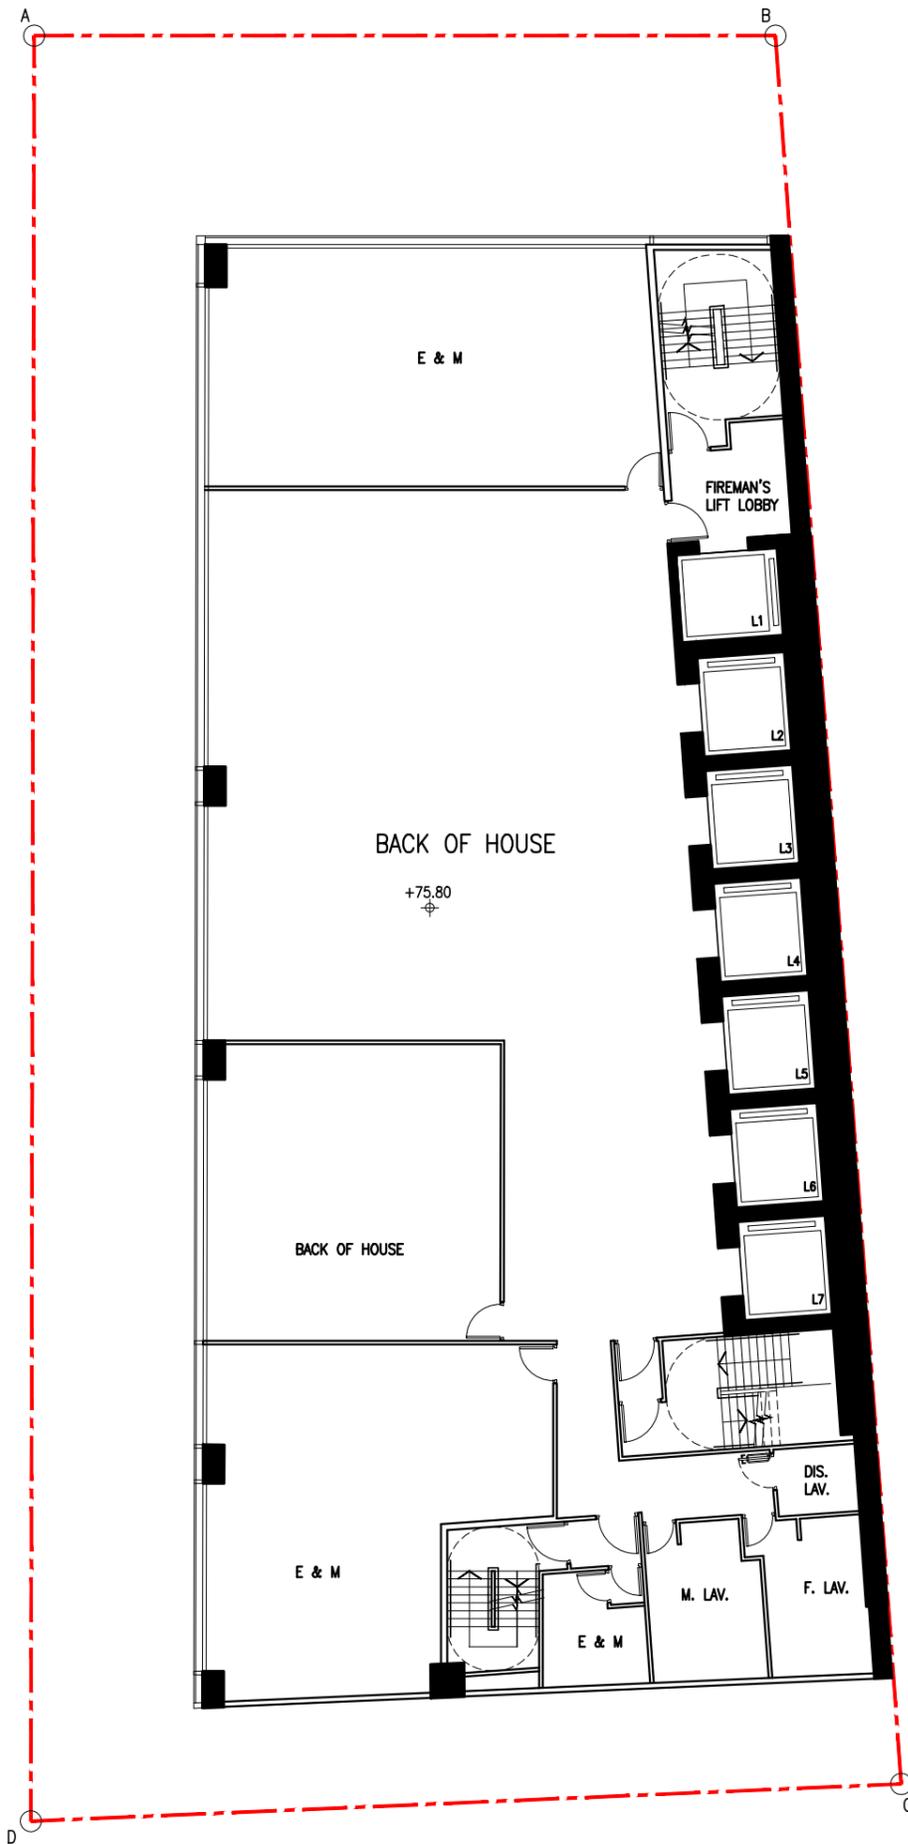

SECTION 16 PLANNING APPLICATION FOR PROPOSED HOTEL WITH MINOR RELAXATION
 OF PLOT RATIO AND BUILDING HEIGHT RESTRICTIONS
 AT 16 KIMBERLEY ROAD, TSIM SHA TSUI, KOWLOON




P&T Architects Limited
巴馬丹拿建築師有限公司

www.p-t-group.com T: 852-2575 6575

DRAWING / 圖名
 18TH FLOOR PLAN


DRAWING NUMBER / 圖號
 SK-11

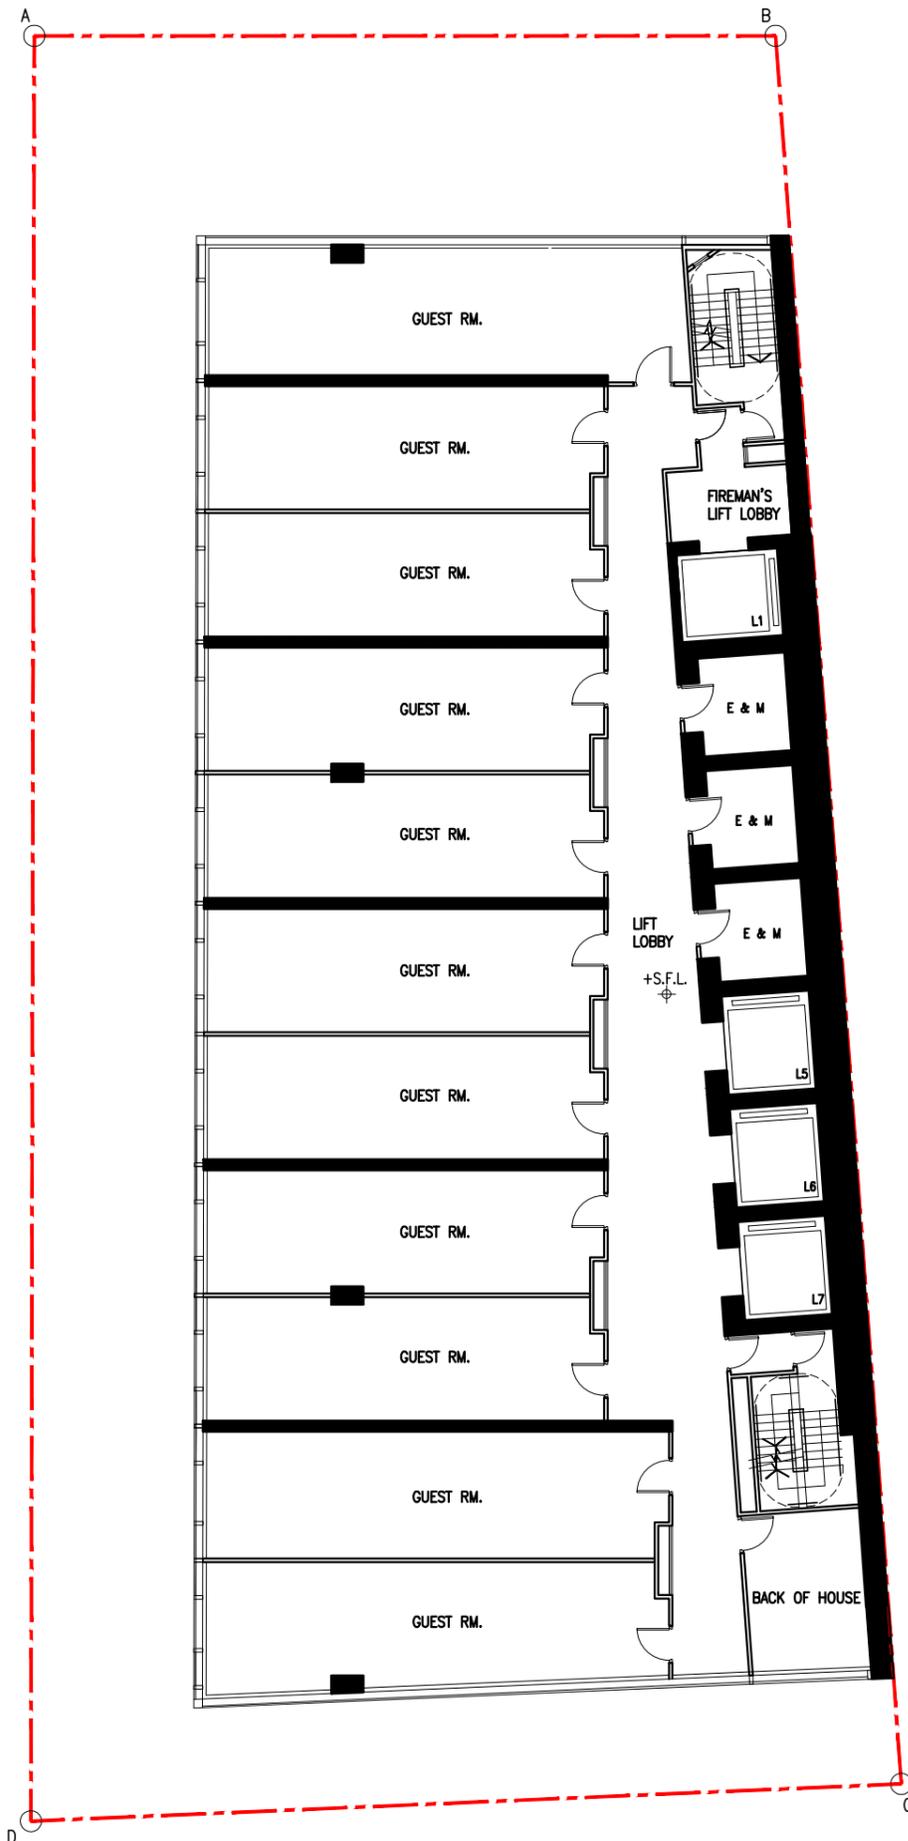

	+S.F.L.
19/F	79.80
20/F	83.30
21/F	86.80
22/F	90.30
23/F	93.80
25/F	97.30
26/F	100.80
27/F	104.30
28/F	107.80
29/F	111.30
30/F	114.80
31/F	118.30
32/F	121.80

SECTION 16 PLANNING APPLICATION FOR PROPOSED HOTEL WITH MINOR RELAXATION OF PLOT RATIO AND BUILDING HEIGHT RESTRICTIONS AT 16 KIMBERLEY ROAD, TSIM SHA TSUI, KOWLOON



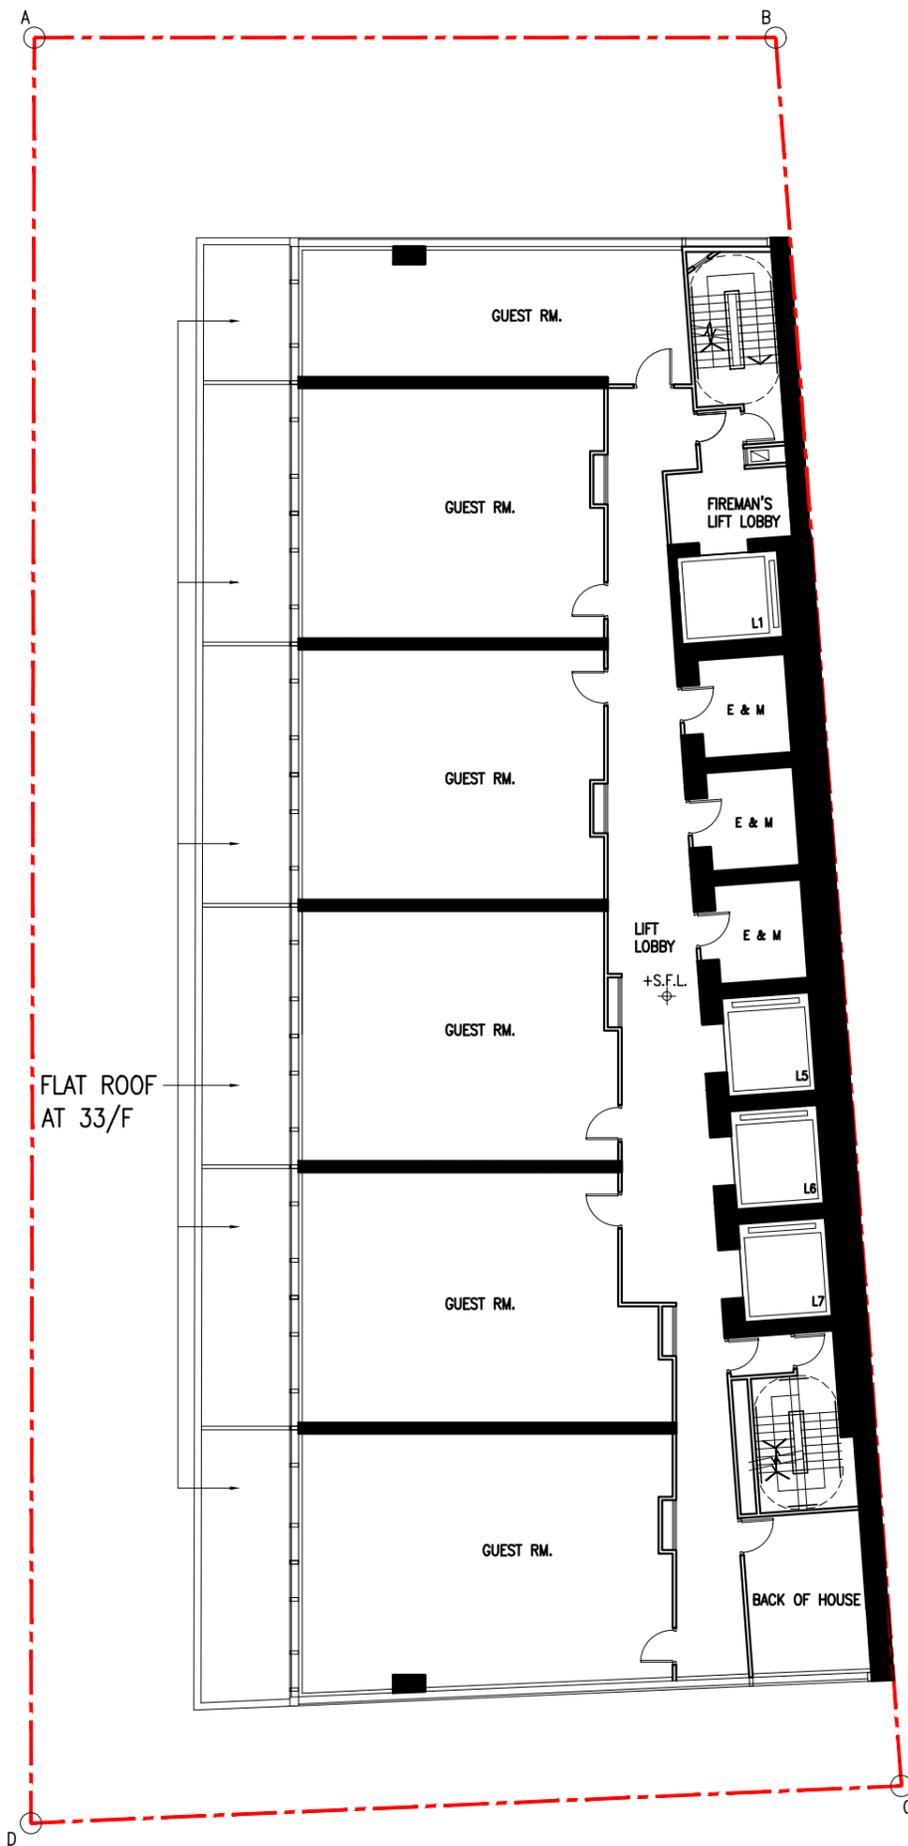

SECTION 16 PLANNING APPLICATION FOR PROPOSED HOTEL WITH MINOR RELAXATION OF PLOT RATIO AND BUILDING HEIGHT RESTRICTIONS AT 16 KIMBERLEY ROAD, TSIM SHA TSUI, KOWLOON




P&T Architects Limited
巴馬丹拿建築師有限公司

www.p-t-group.com T: 852-2575 6575

DRAWING / 圖名
 33RD TO 35TH FLOOR PLAN
 (NUMBER OF 34TH OMITTED)

DRAWING NUMBER / 圖號
 SK-13

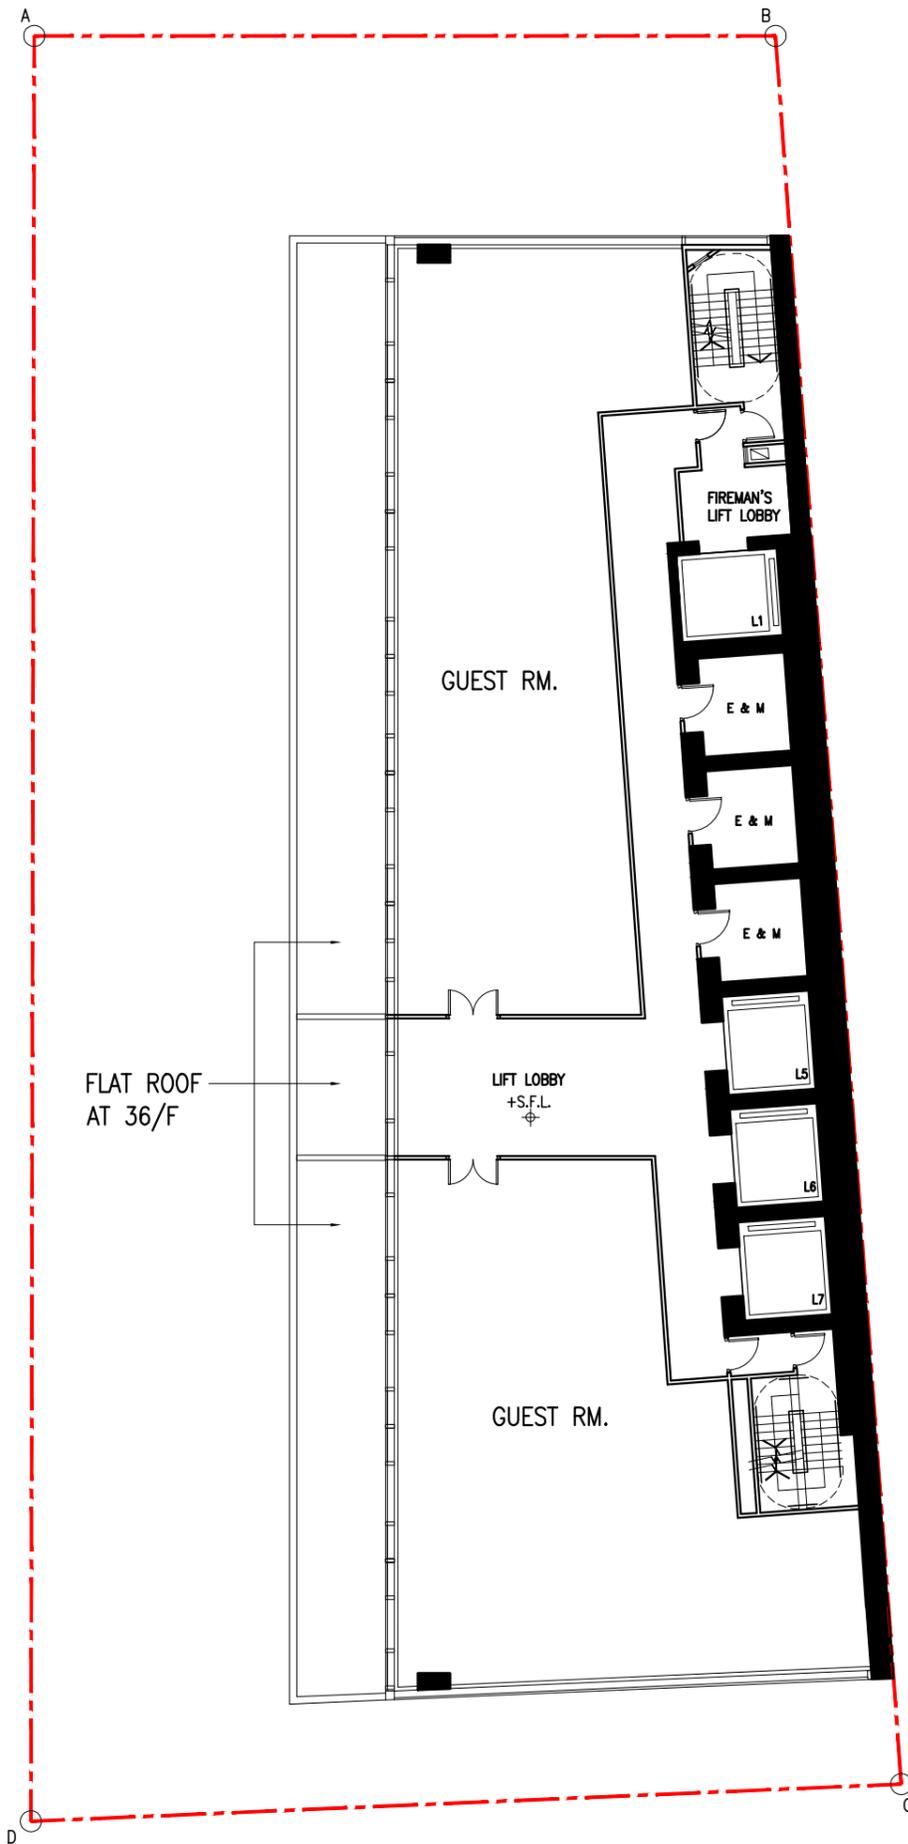

SECTION 16 PLANNING APPLICATION FOR PROPOSED HOTEL WITH MINOR RELAXATION OF PLOT RATIO AND BUILDING HEIGHT RESTRICTIONS AT 16 KIMBERLEY ROAD, TSIM SHA TSUI, KOWLOON




P&T Architects Limited
巴馬丹拿建築師有限公司

www.p-t-group.com T: 852-2575 6575

DRAWING / 圖名
 36TH TO 37TH FLOOR PLAN

DRAWING NUMBER / 圖號
 SK-14

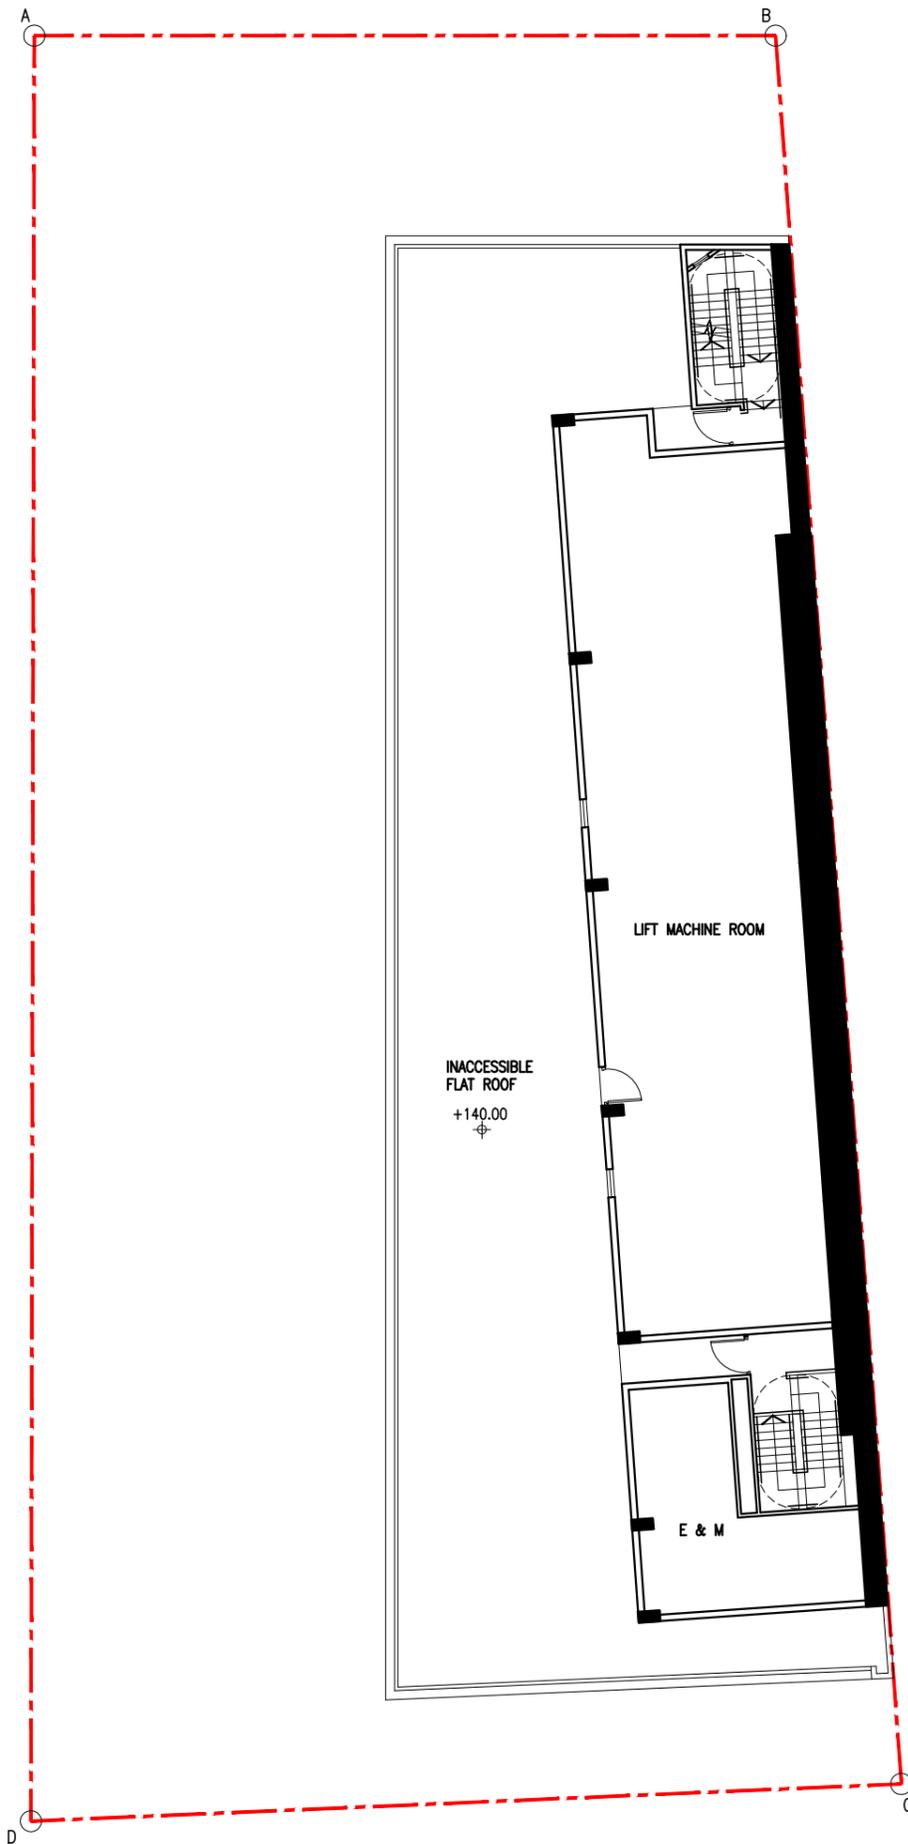

SECTION 16 PLANNING APPLICATION FOR PROPOSED HOTEL WITH MINOR RELAXATION
 OF PLOT RATIO AND BUILDING HEIGHT RESTRICTIONS
 AT 16 KIMBERLEY ROAD, TSIM SHA TSUI, KOWLOON




P&T Architects Limited
巴馬丹拿建築師有限公司

www.p-t-group.com T: 852-2575 6575

DRAWING / 圖名
 ROOF PLAN

DRAWING NUMBER / 圖號
 SK-15

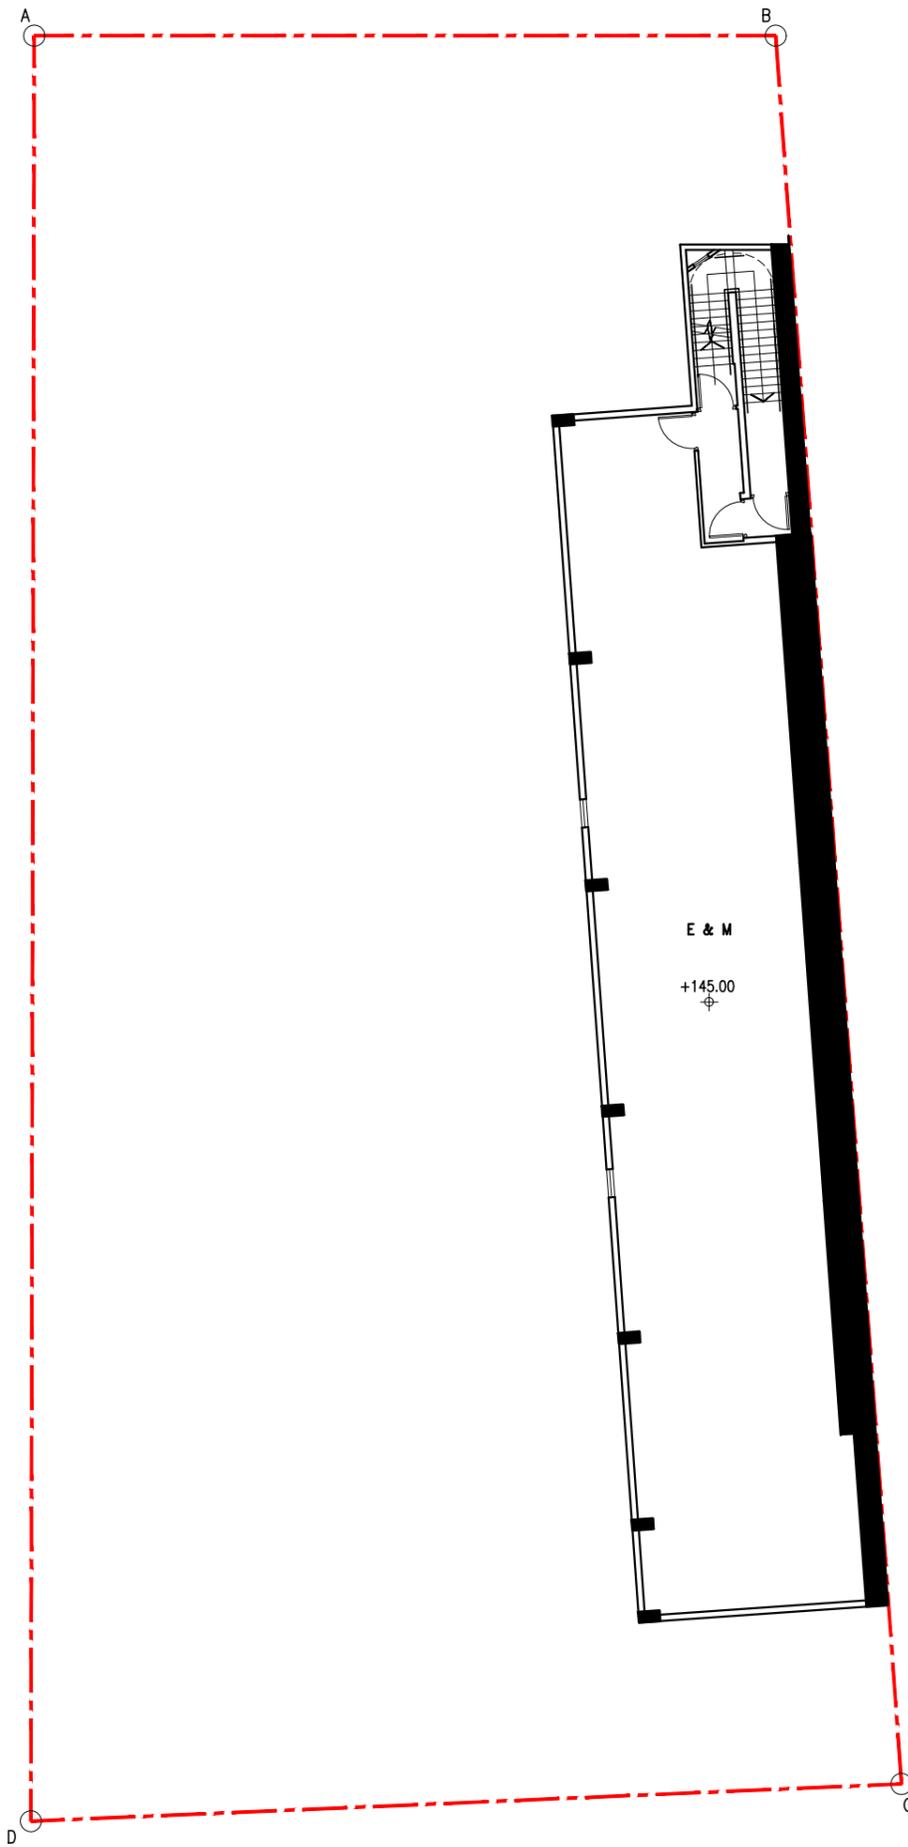

SECTION 16 PLANNING APPLICATION FOR PROPOSED HOTEL WITH MINOR RELAXATION
 OF PLOT RATIO AND BUILDING HEIGHT RESTRICTIONS
 AT 16 KIMBERLEY ROAD, TSIM SHA TSUI, KOWLOON




P&T Architects Limited
巴馬丹拿建築師有限公司

www.p-t-group.com T: 852-2575 6575


DRAWING / 圖名
 UPPER ROOF PLAN AT +145.00mPD

DRAWING NUMBER / 圖號
 SK-16

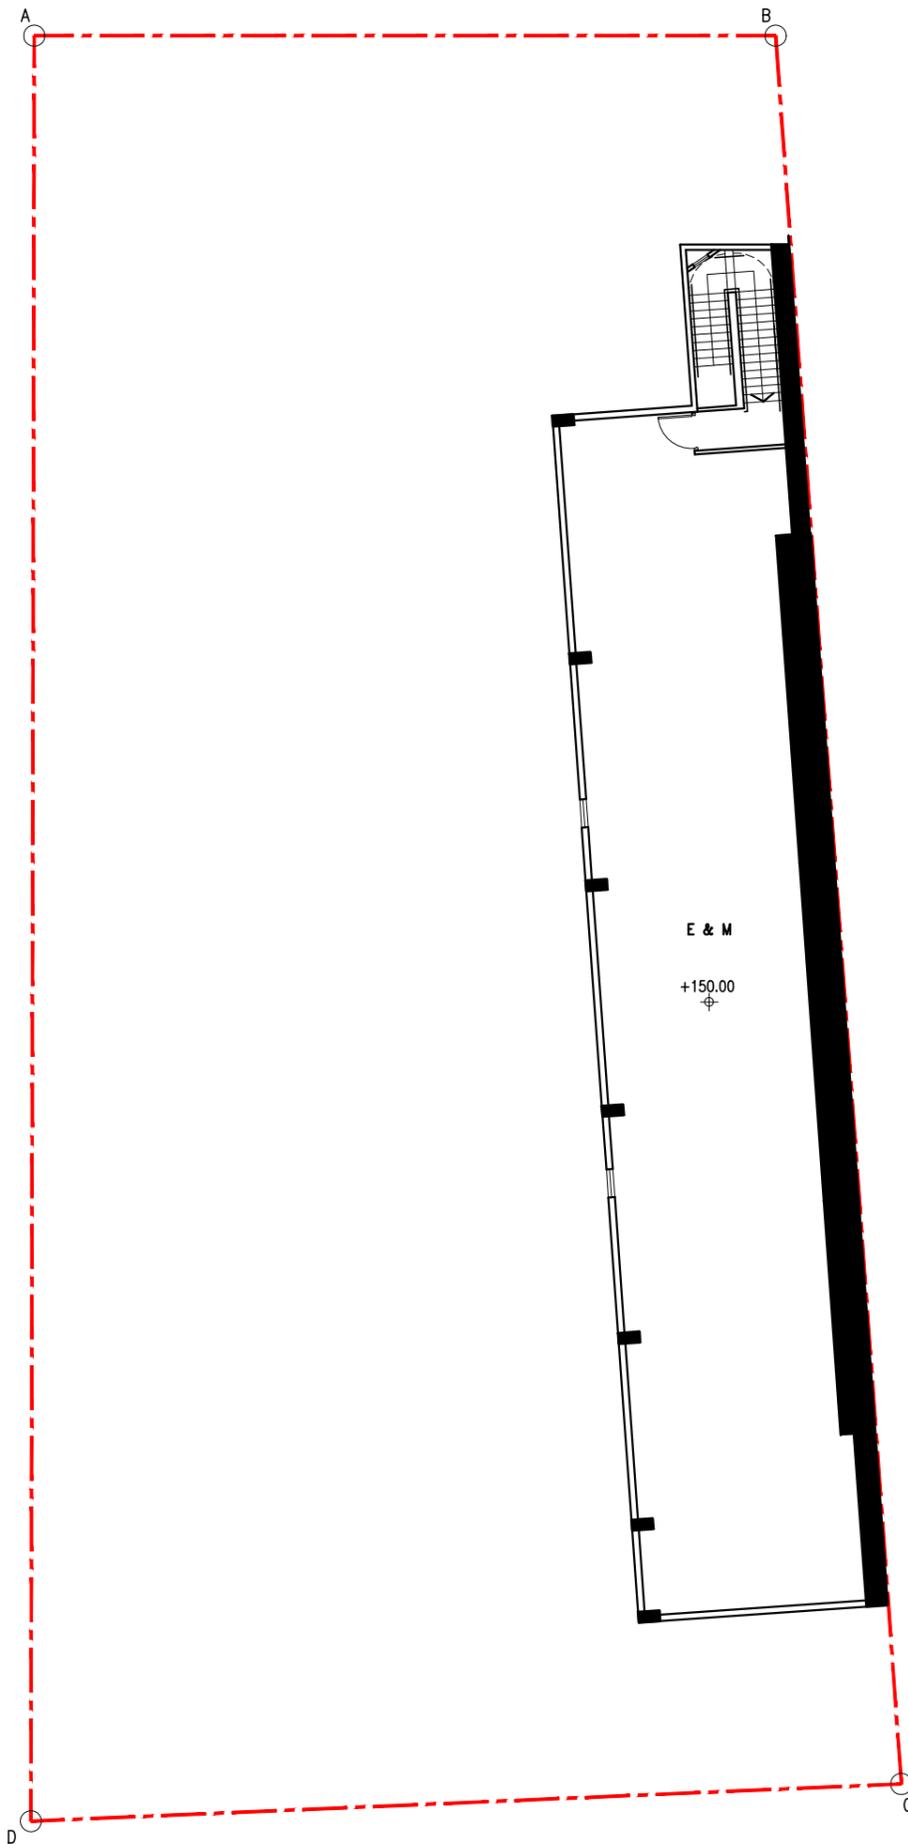

SECTION 16 PLANNING APPLICATION FOR PROPOSED HOTEL WITH MINOR RELAXATION
 OF PLOT RATIO AND BUILDING HEIGHT RESTRICTIONS
 AT 16 KIMBERLEY ROAD, TSIM SHA TSUI, KOWLOON



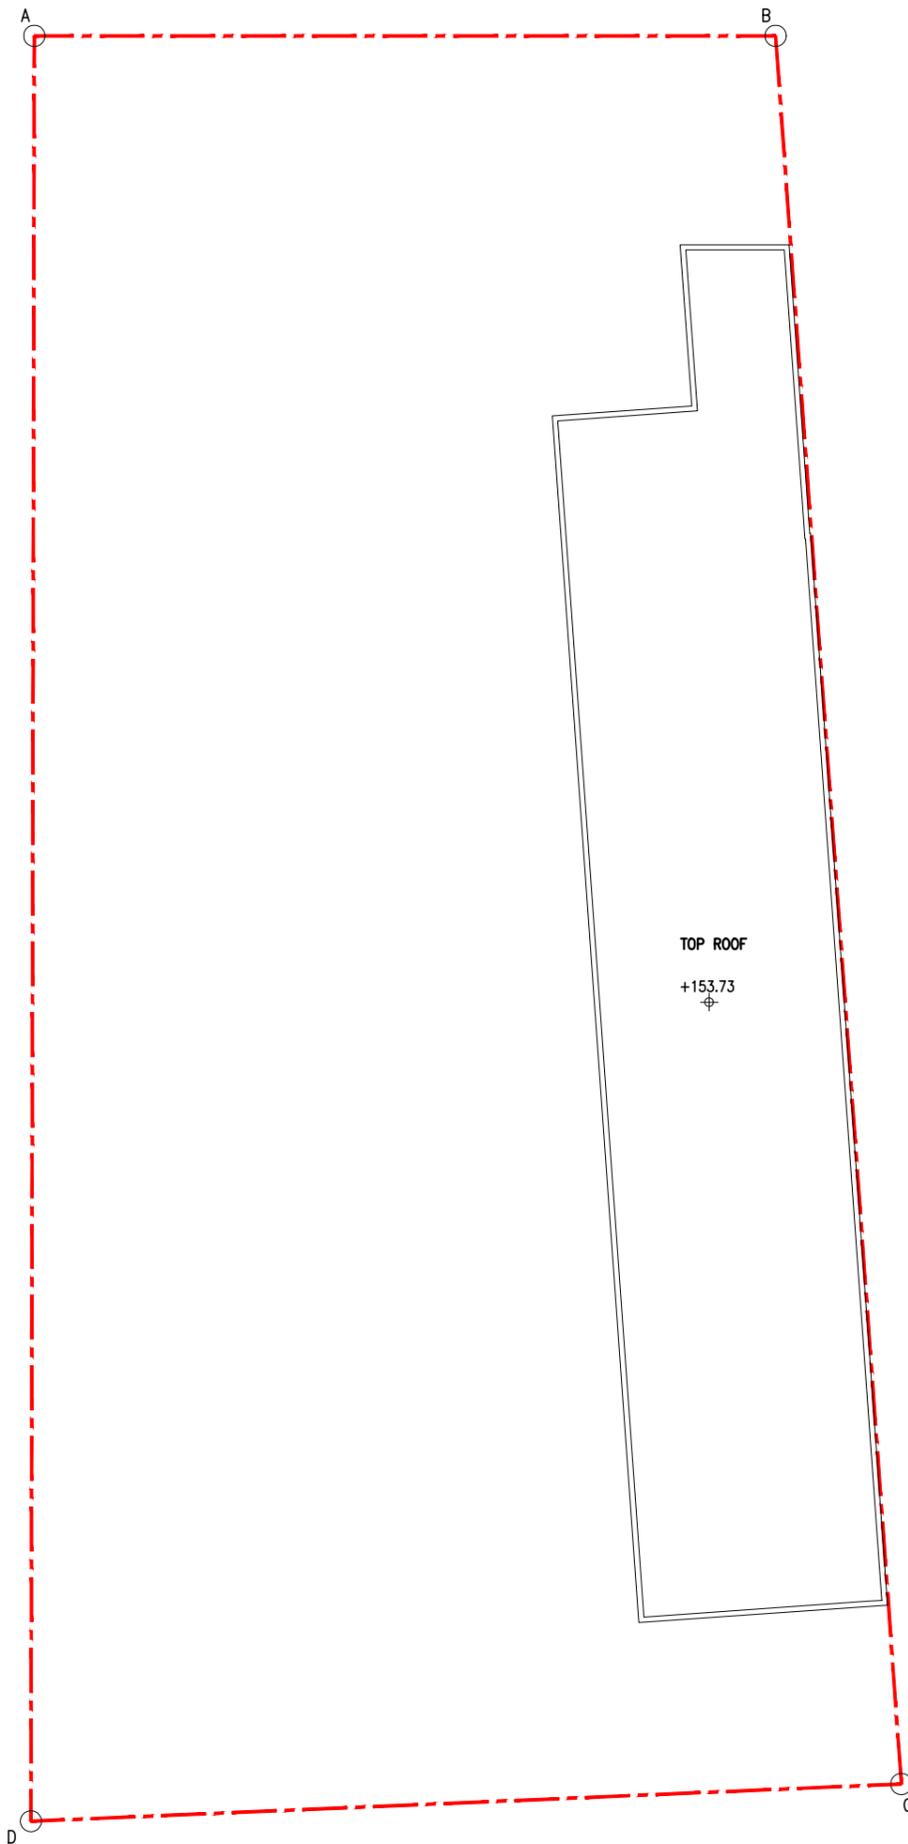

SECTION 16 PLANNING APPLICATION FOR PROPOSED HOTEL WITH MINOR RELAXATION
 OF PLOT RATIO AND BUILDING HEIGHT RESTRICTIONS
 AT 16 KIMBERLEY ROAD, TSIM SHA TSUI, KOWLOON




P&T Architects Limited
巴馬丹拿建築師有限公司

www.p-t-group.com T: 852-2575 6575



DRAWING / 圖名
 TOP ROOF PLAN

DRAWING NUMBER / 圖號
 SK-18

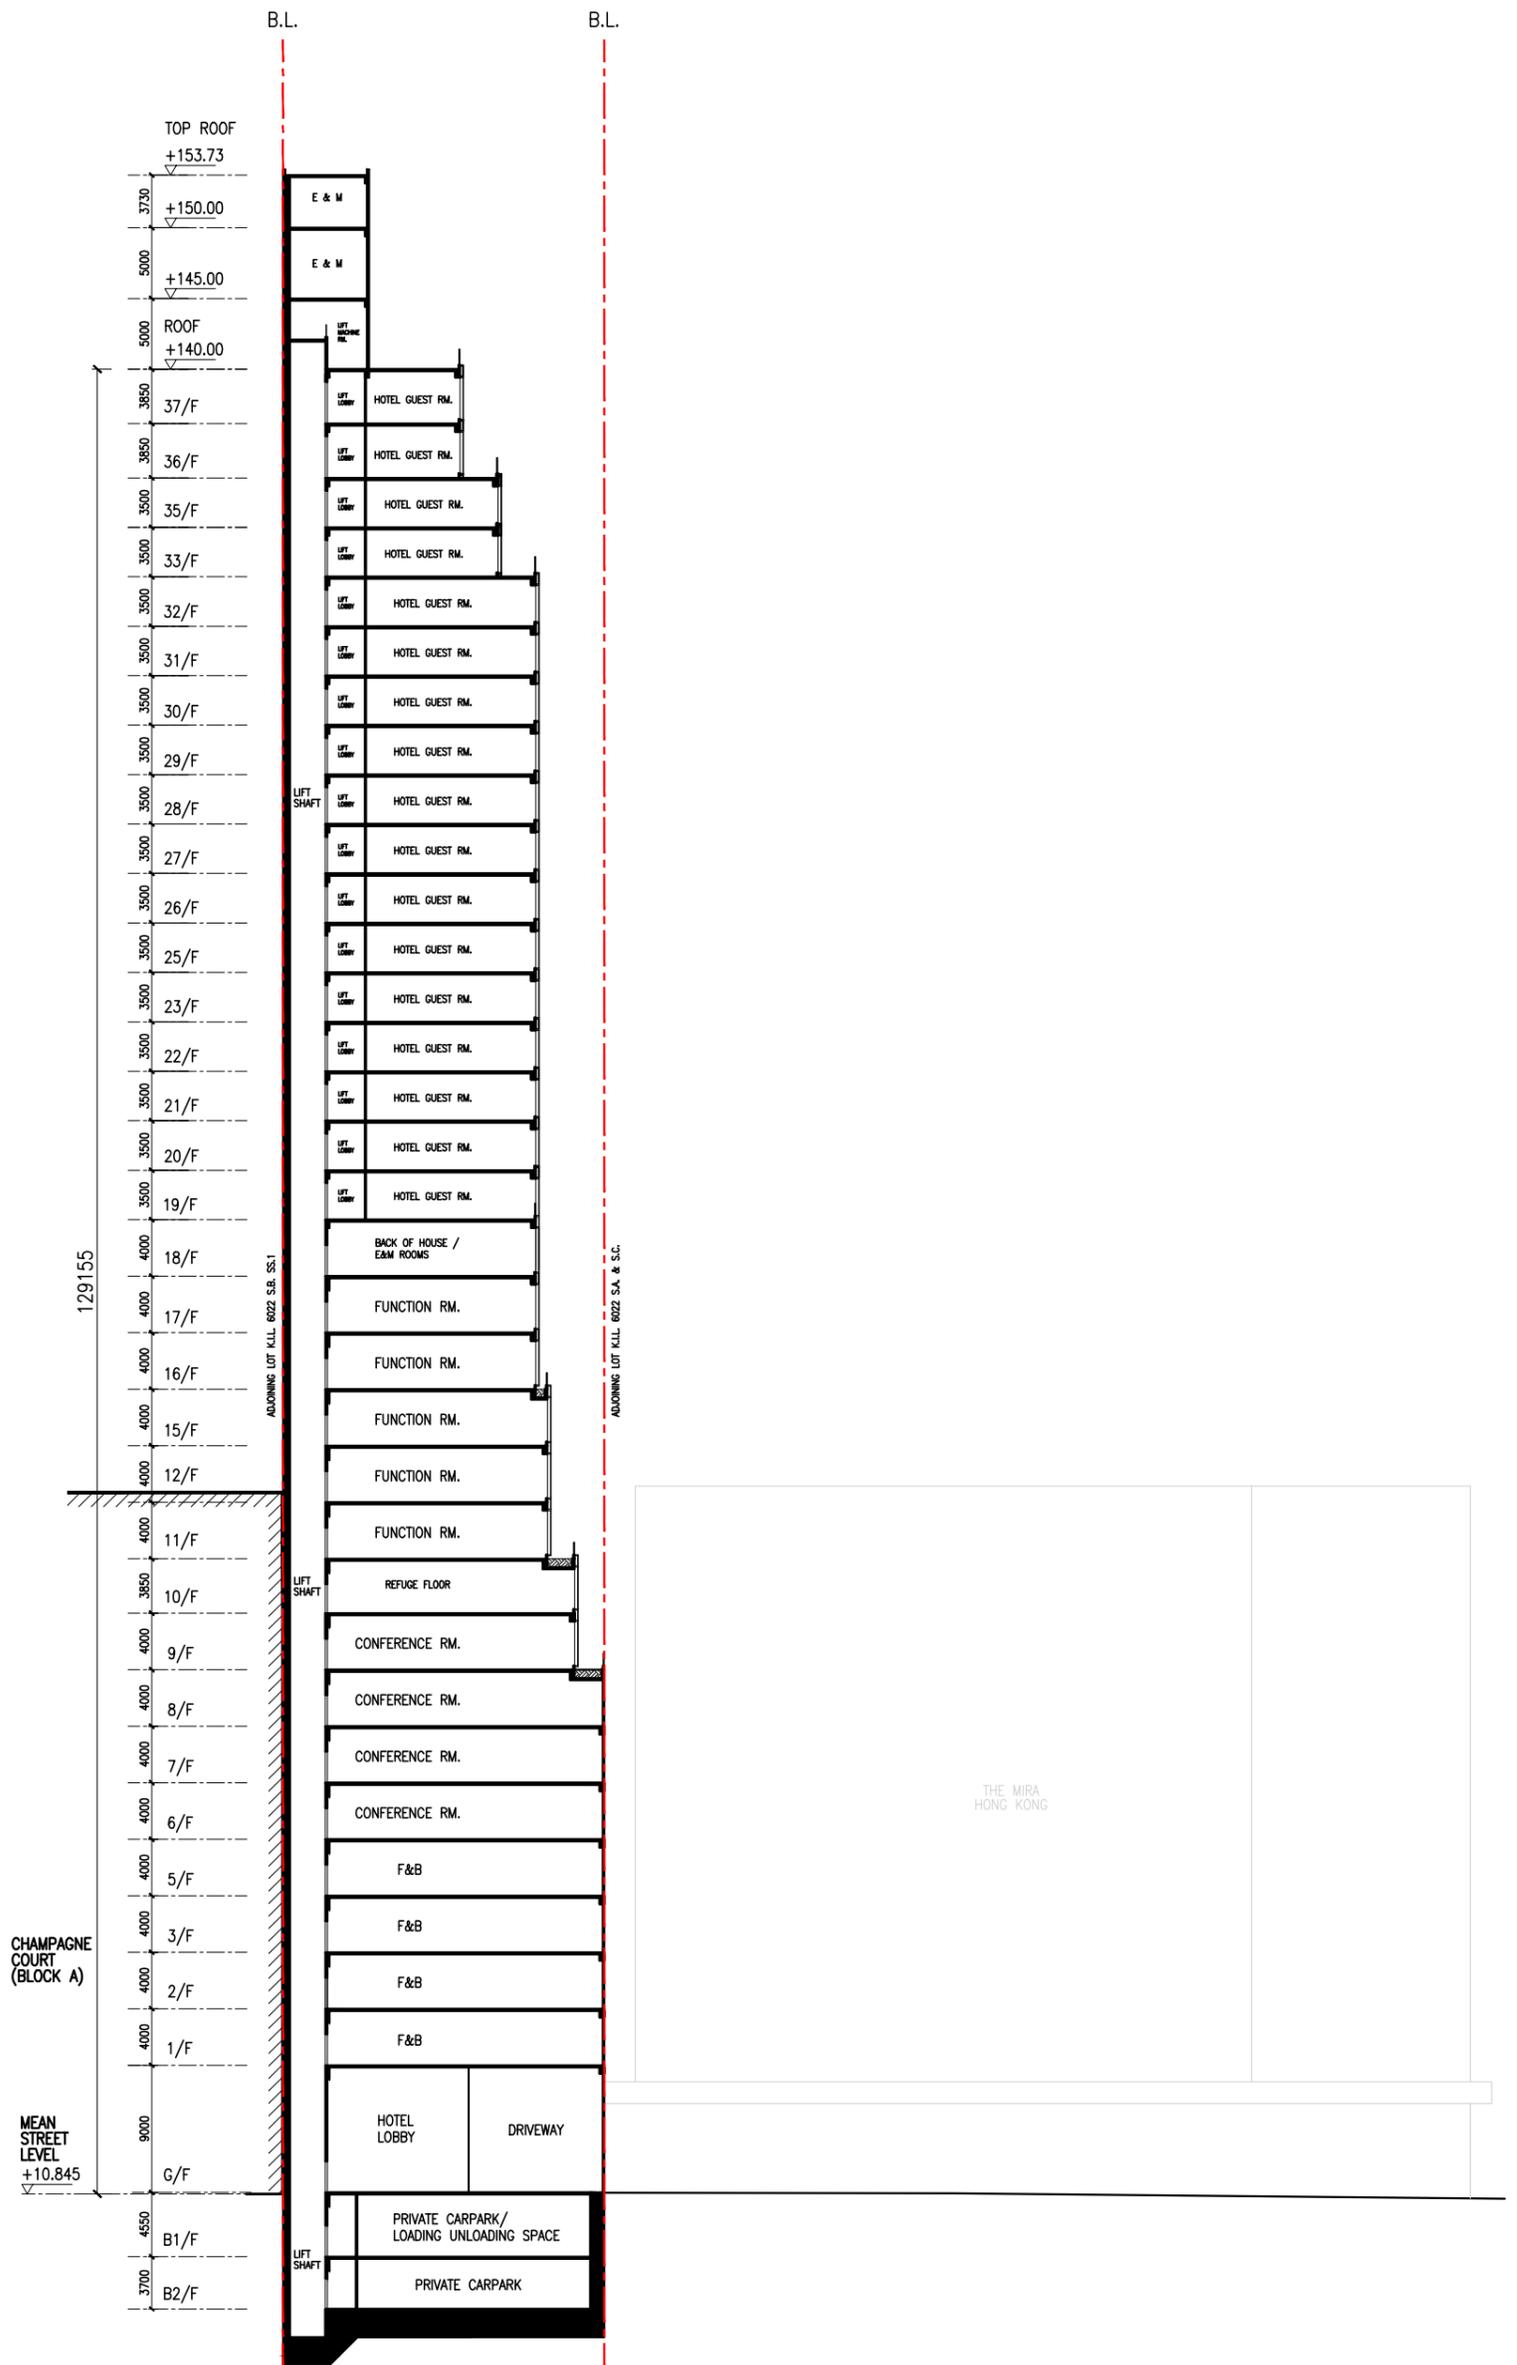

SECTION 16 PLANNING APPLICATION FOR PROPOSED HOTEL WITH MINOR RELAXATION OF PLOT RATIO AND BUILDING HEIGHT RESTRICTIONS AT 16 KIMBERLEY ROAD, TSIM SHA TSUI, KOWLOON




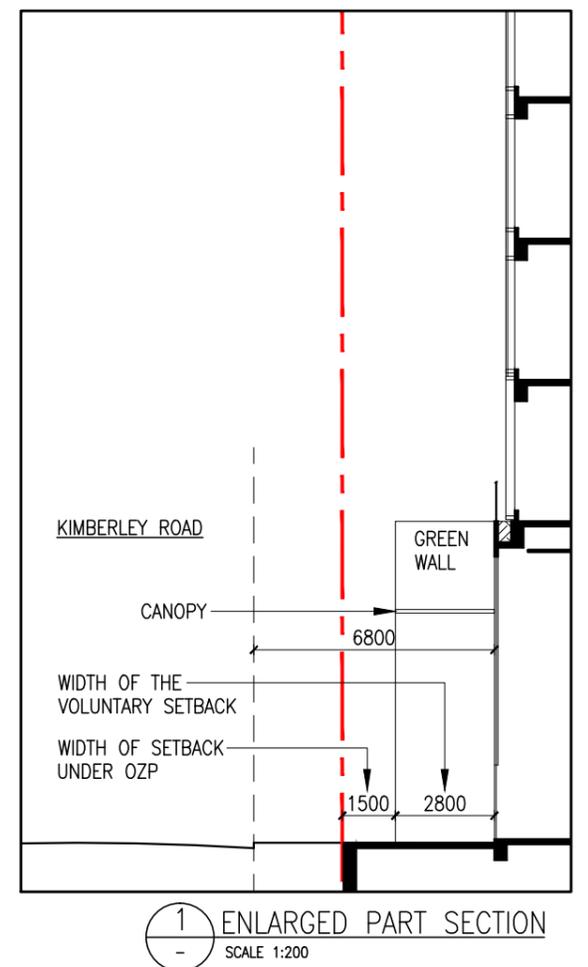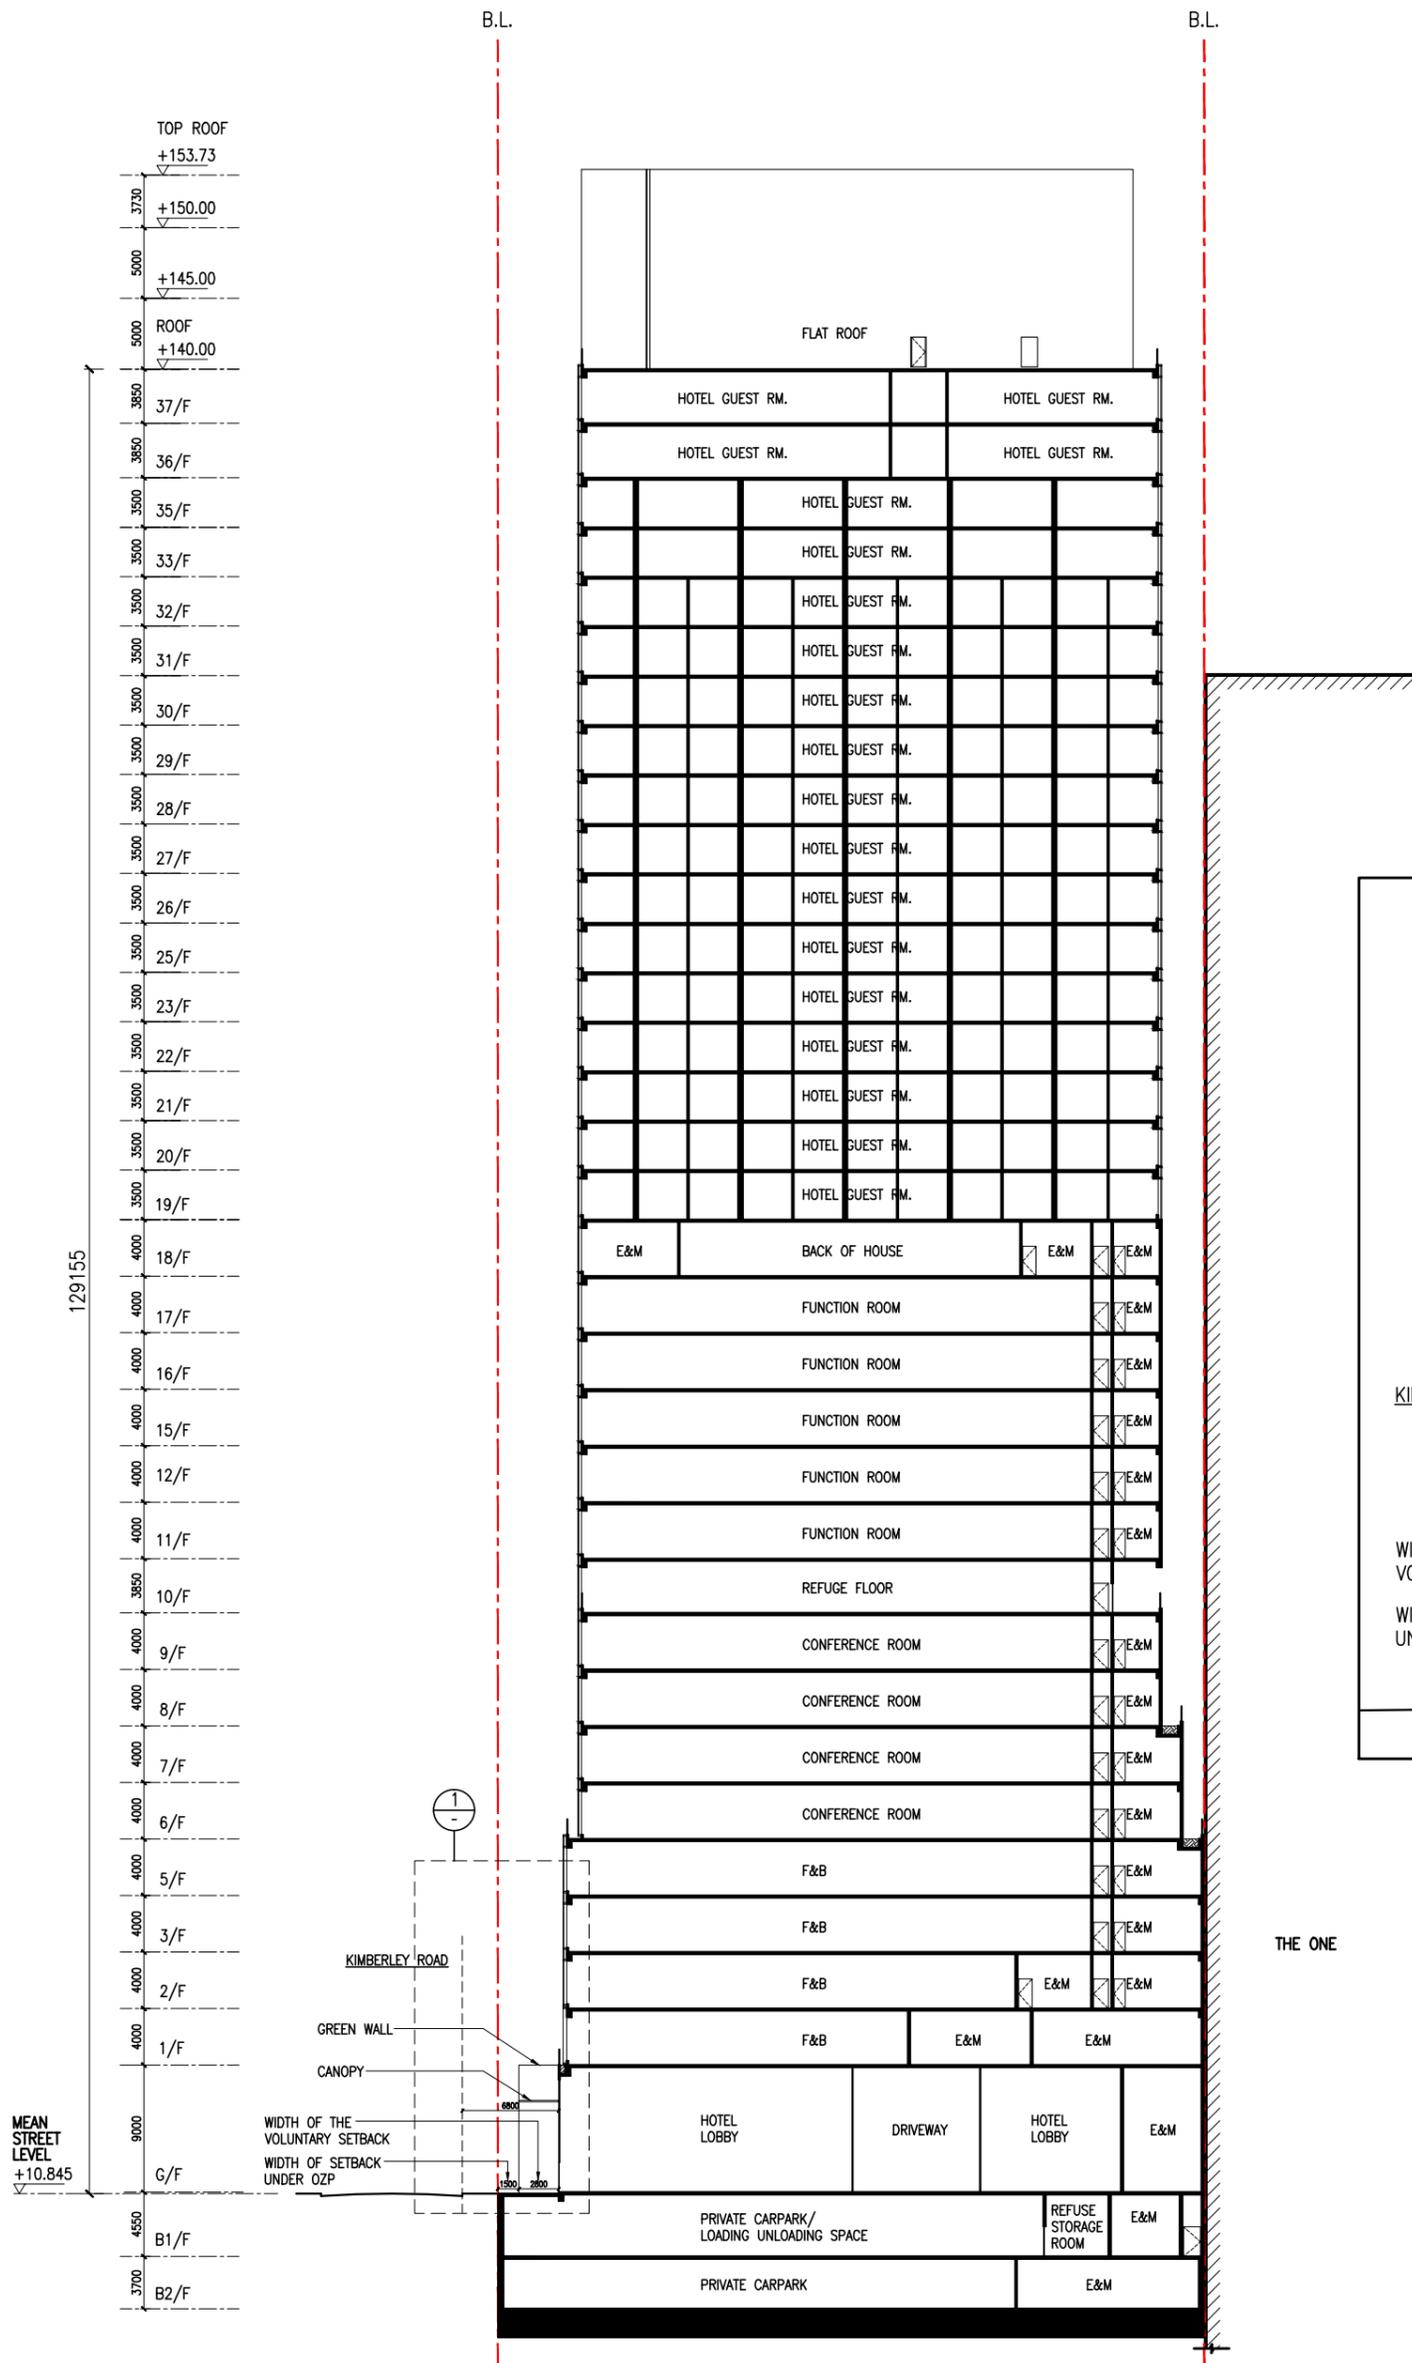

SECTION 16 PLANNING APPLICATION FOR PROPOSED HOTEL WITH MINOR RELAXATION OF PLOT RATIO AND BUILDING HEIGHT RESTRICTIONS AT 16 KIMBERLEY ROAD, TSIM SHA TSUI, KOWLOON



SK-21 Pavement streetscape illustration 1

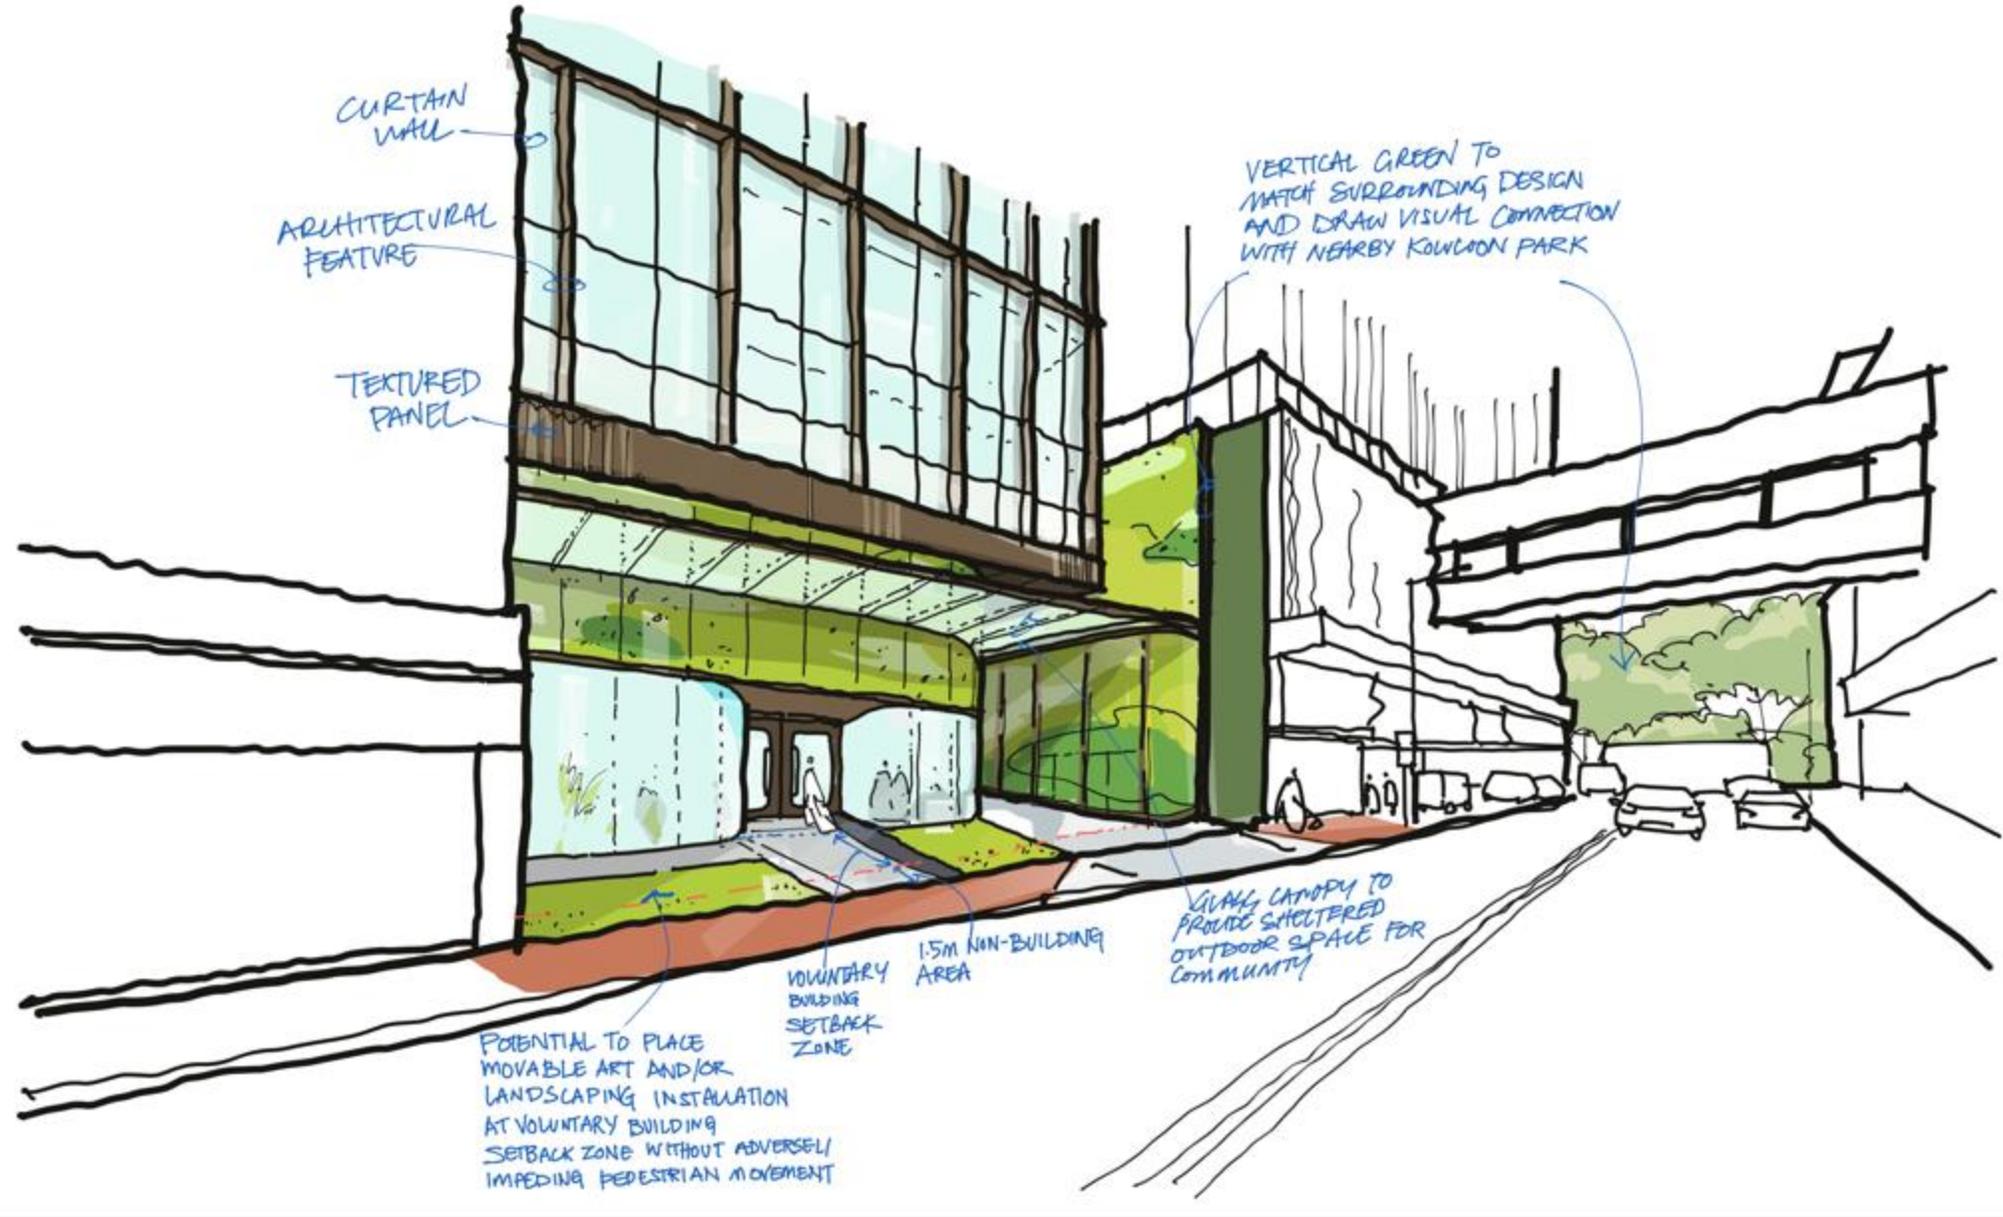

SK-21 Pavement streetscape illustration 2

