

☐Urgent ☐Return receipt ☐Expand Group ☐Restricted ☐Prevent Copy

Audrey Hiu Tung SOO/PLAND

寄件者: Ho Yuen Cheng
寄件日期: 2025年09月05日星期五 16:17
收件者: Audrey Hiu Tung SOO/PLAND
主旨: Supplementary Documents for Application No. A/NE-FTA/267
附件: Statement.pdf; AGR.pdf; IMG_0002.pdf; 0909-2024807-FW (1).pdf
類別: Internet Email

Dear Ms. Soo,

Thank you for taking over our Section 16 planning permission application (No. A/NE-FTA/267) for the temporary medium and heavy goods vehicle repair workshop in Sheung Shui. We appreciate your support with this case.

As per your request, please find the new documents attached to this email

If these meet your requirements or if any additional information is needed, please let me know.

Best regards,
Cheng Ho Yuen

SITE PLAN
1:2000

Application Site 8,107.91 M²

SHA LING ROAD

MAN KAM TO ROAD

GLA-TDN 3910

GLA-TDN 4046

GLA-TDN 4055

GLA-TDN 288

Police Dog Unit And Force Search Unit Training School



UNIT 1403 PRESIDENT COMM
CTR 6 o 8 NATHAN ROAD
MONGKOK KL HONGKONG

Please Note: Check and verify all dimensions before commencement of work and/or shop drawings. This design and drawing is the property of Reve Design Pty Ltd (Reve) and may not be copied in whole or part without their written consent, except that the Relevant Building Surveyor (RBS) can, at their discretion, make minor necessary changes, in order to facilitate the issuing of the Building Permit. Any proposed additions and/or amendments are to be reported to Reve for authorisation prior to the RBS carrying out such changes. Figured dimensions take precedence over scale. Do not scale.

Project Name


Date: AUG 2024



Checked By: VY

Issue:

A

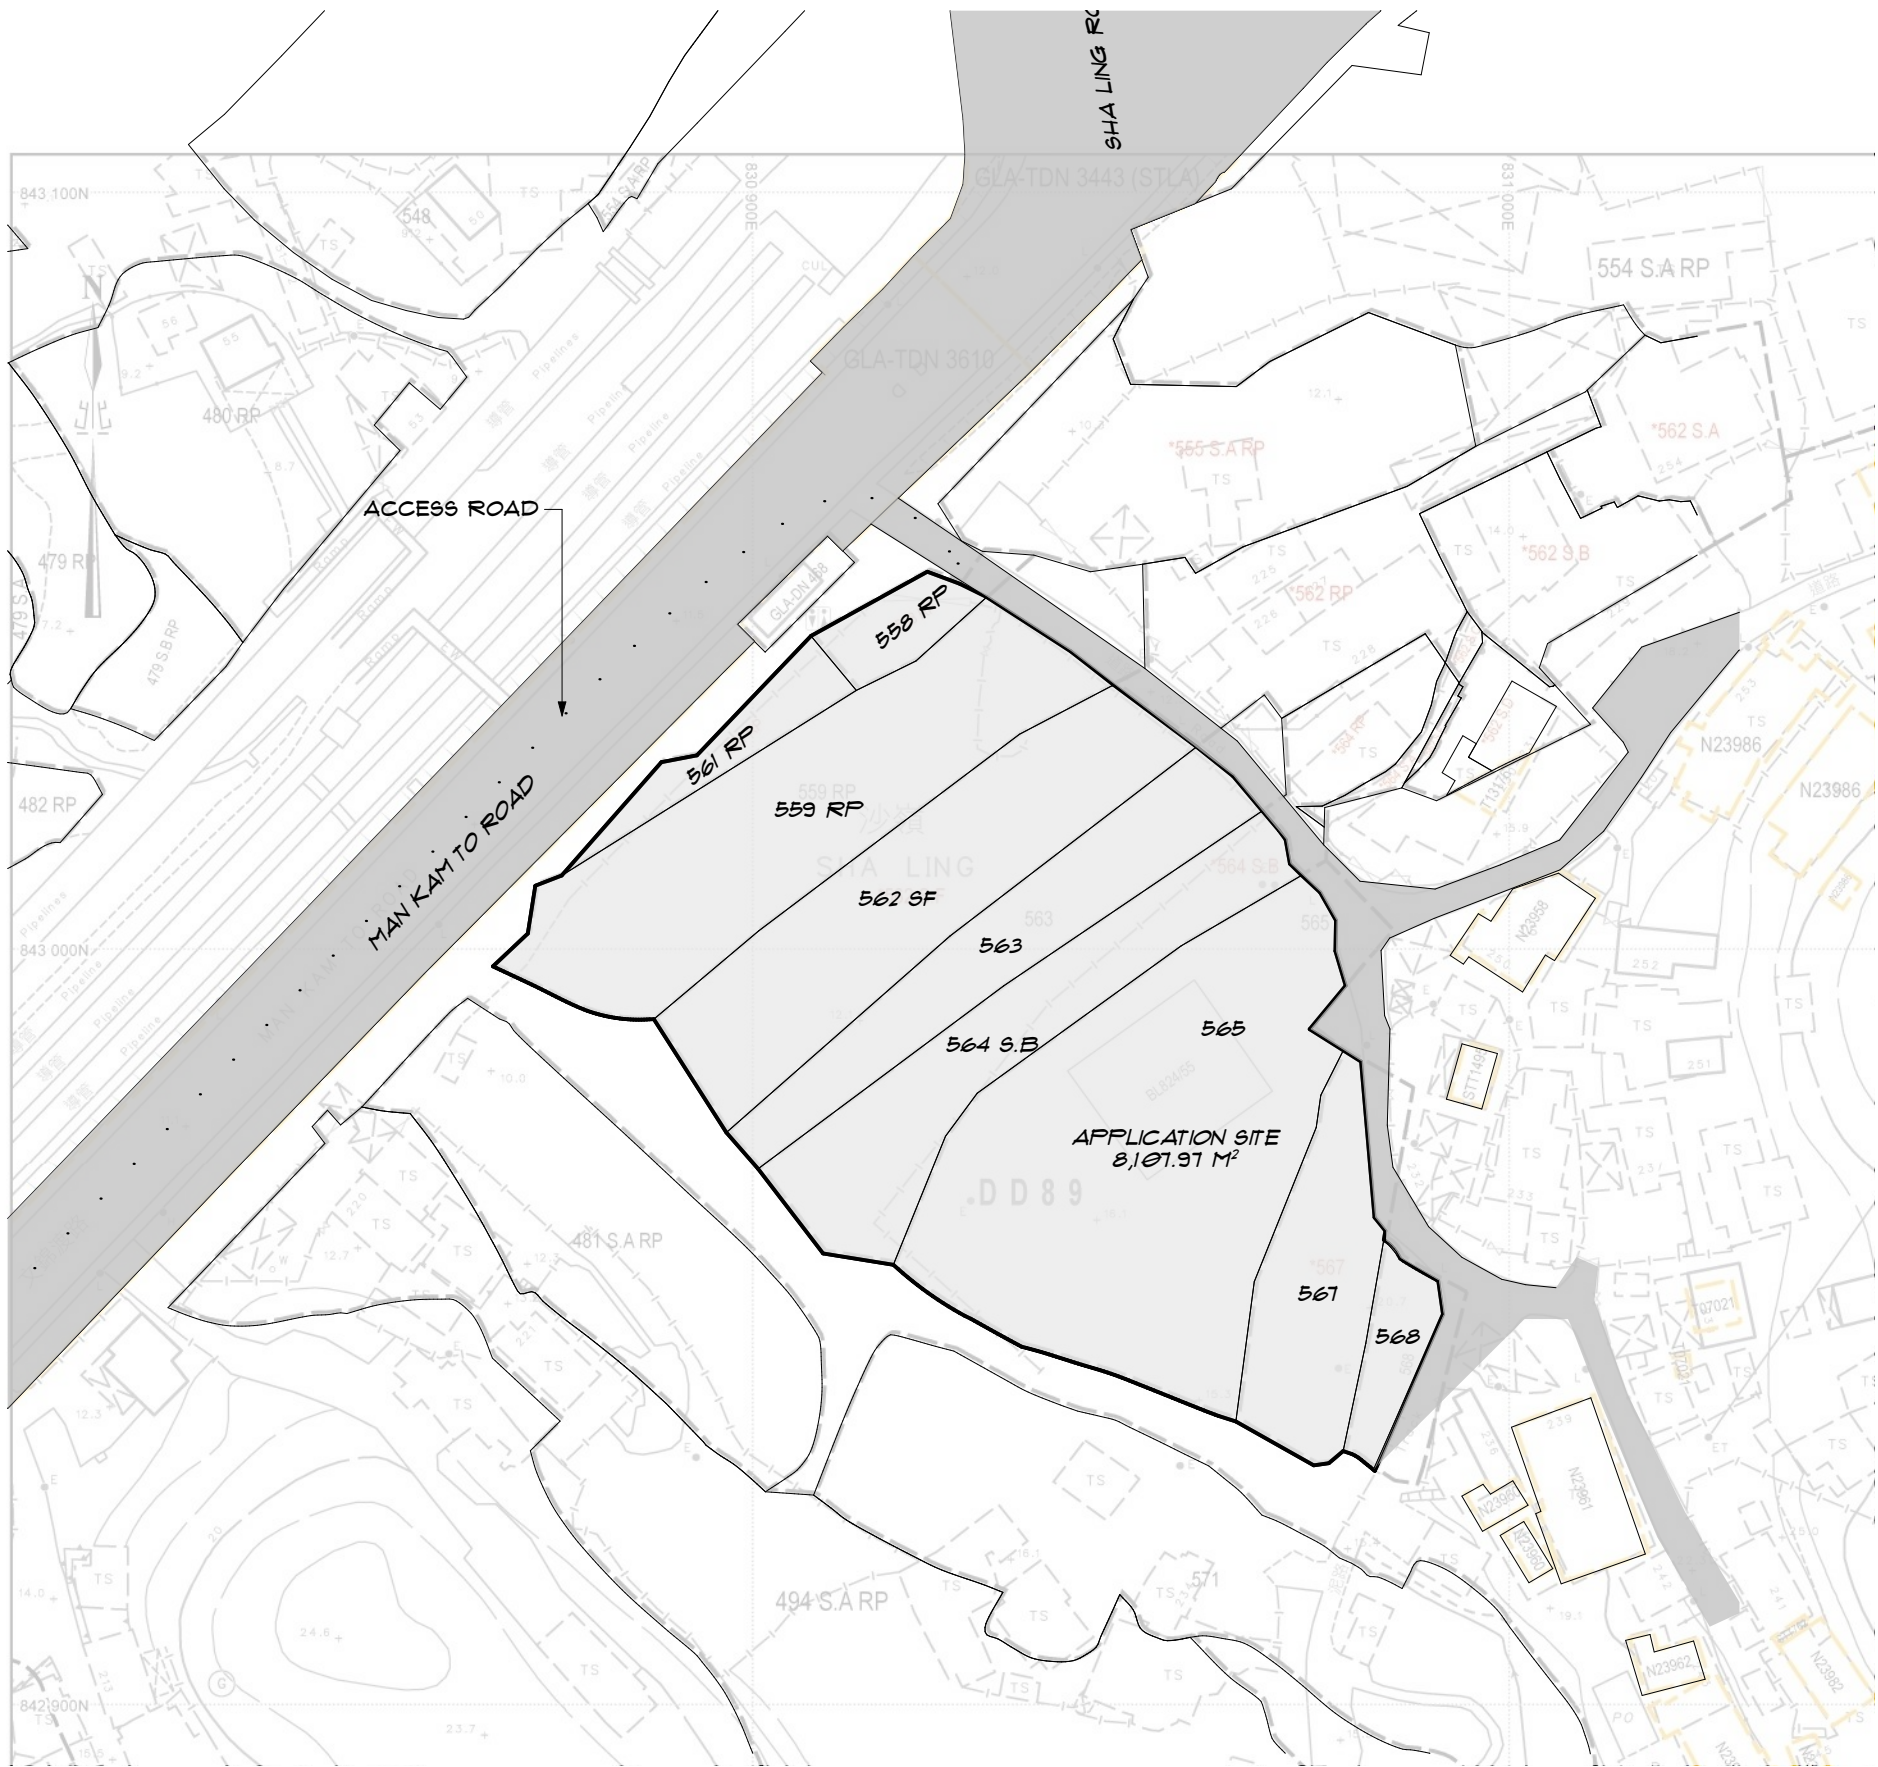07/08/2024



AREA (ABOUT)		
	PRIVATE LAND	8140.38M ²
	GOVERNMENT LAND	0M ²
SITE AREA		8140.38M ²



BLUE SEALINE LIMITED
Building Design Consultants

UNIT 1403 PRESIDENT COMM
CTR 6 o 8 NATHAN ROAD
MONGKOK KL HONGKONG

Please Note: Check and verify all dimensions before commencement of work and/or shop drawings. This design and drawing is the property of Reve Design Pty Ltd (Reve) and may not be copied in whole or part without their written consent. except that the Relevant Building Surveyor (RBS) can, at their discretion, make minor necessary changes, in order to facilitate the issuing of the Building Permit. Any proposed additions and or amendments are to be reported to Reve for authorisation prior to the RBS carrying tout such changes. Figured dimensions take precedence over scale. Do not scale.

Client	Project Name
--------	--------------

Drawing Title:
LOT INDEX PLAN


Scale: as shown @ A3	Date: AUG 2024
----------------------	----------------

Drawn By: CX	Checked By: VY
--------------	----------------

Project No: 0909	Drawing No.: A2	Issue: A
----------------------------	---------------------------	--------------------


Plot Date:	07/08/2024
------------	------------

LOT INDEX PLAN
1:1000

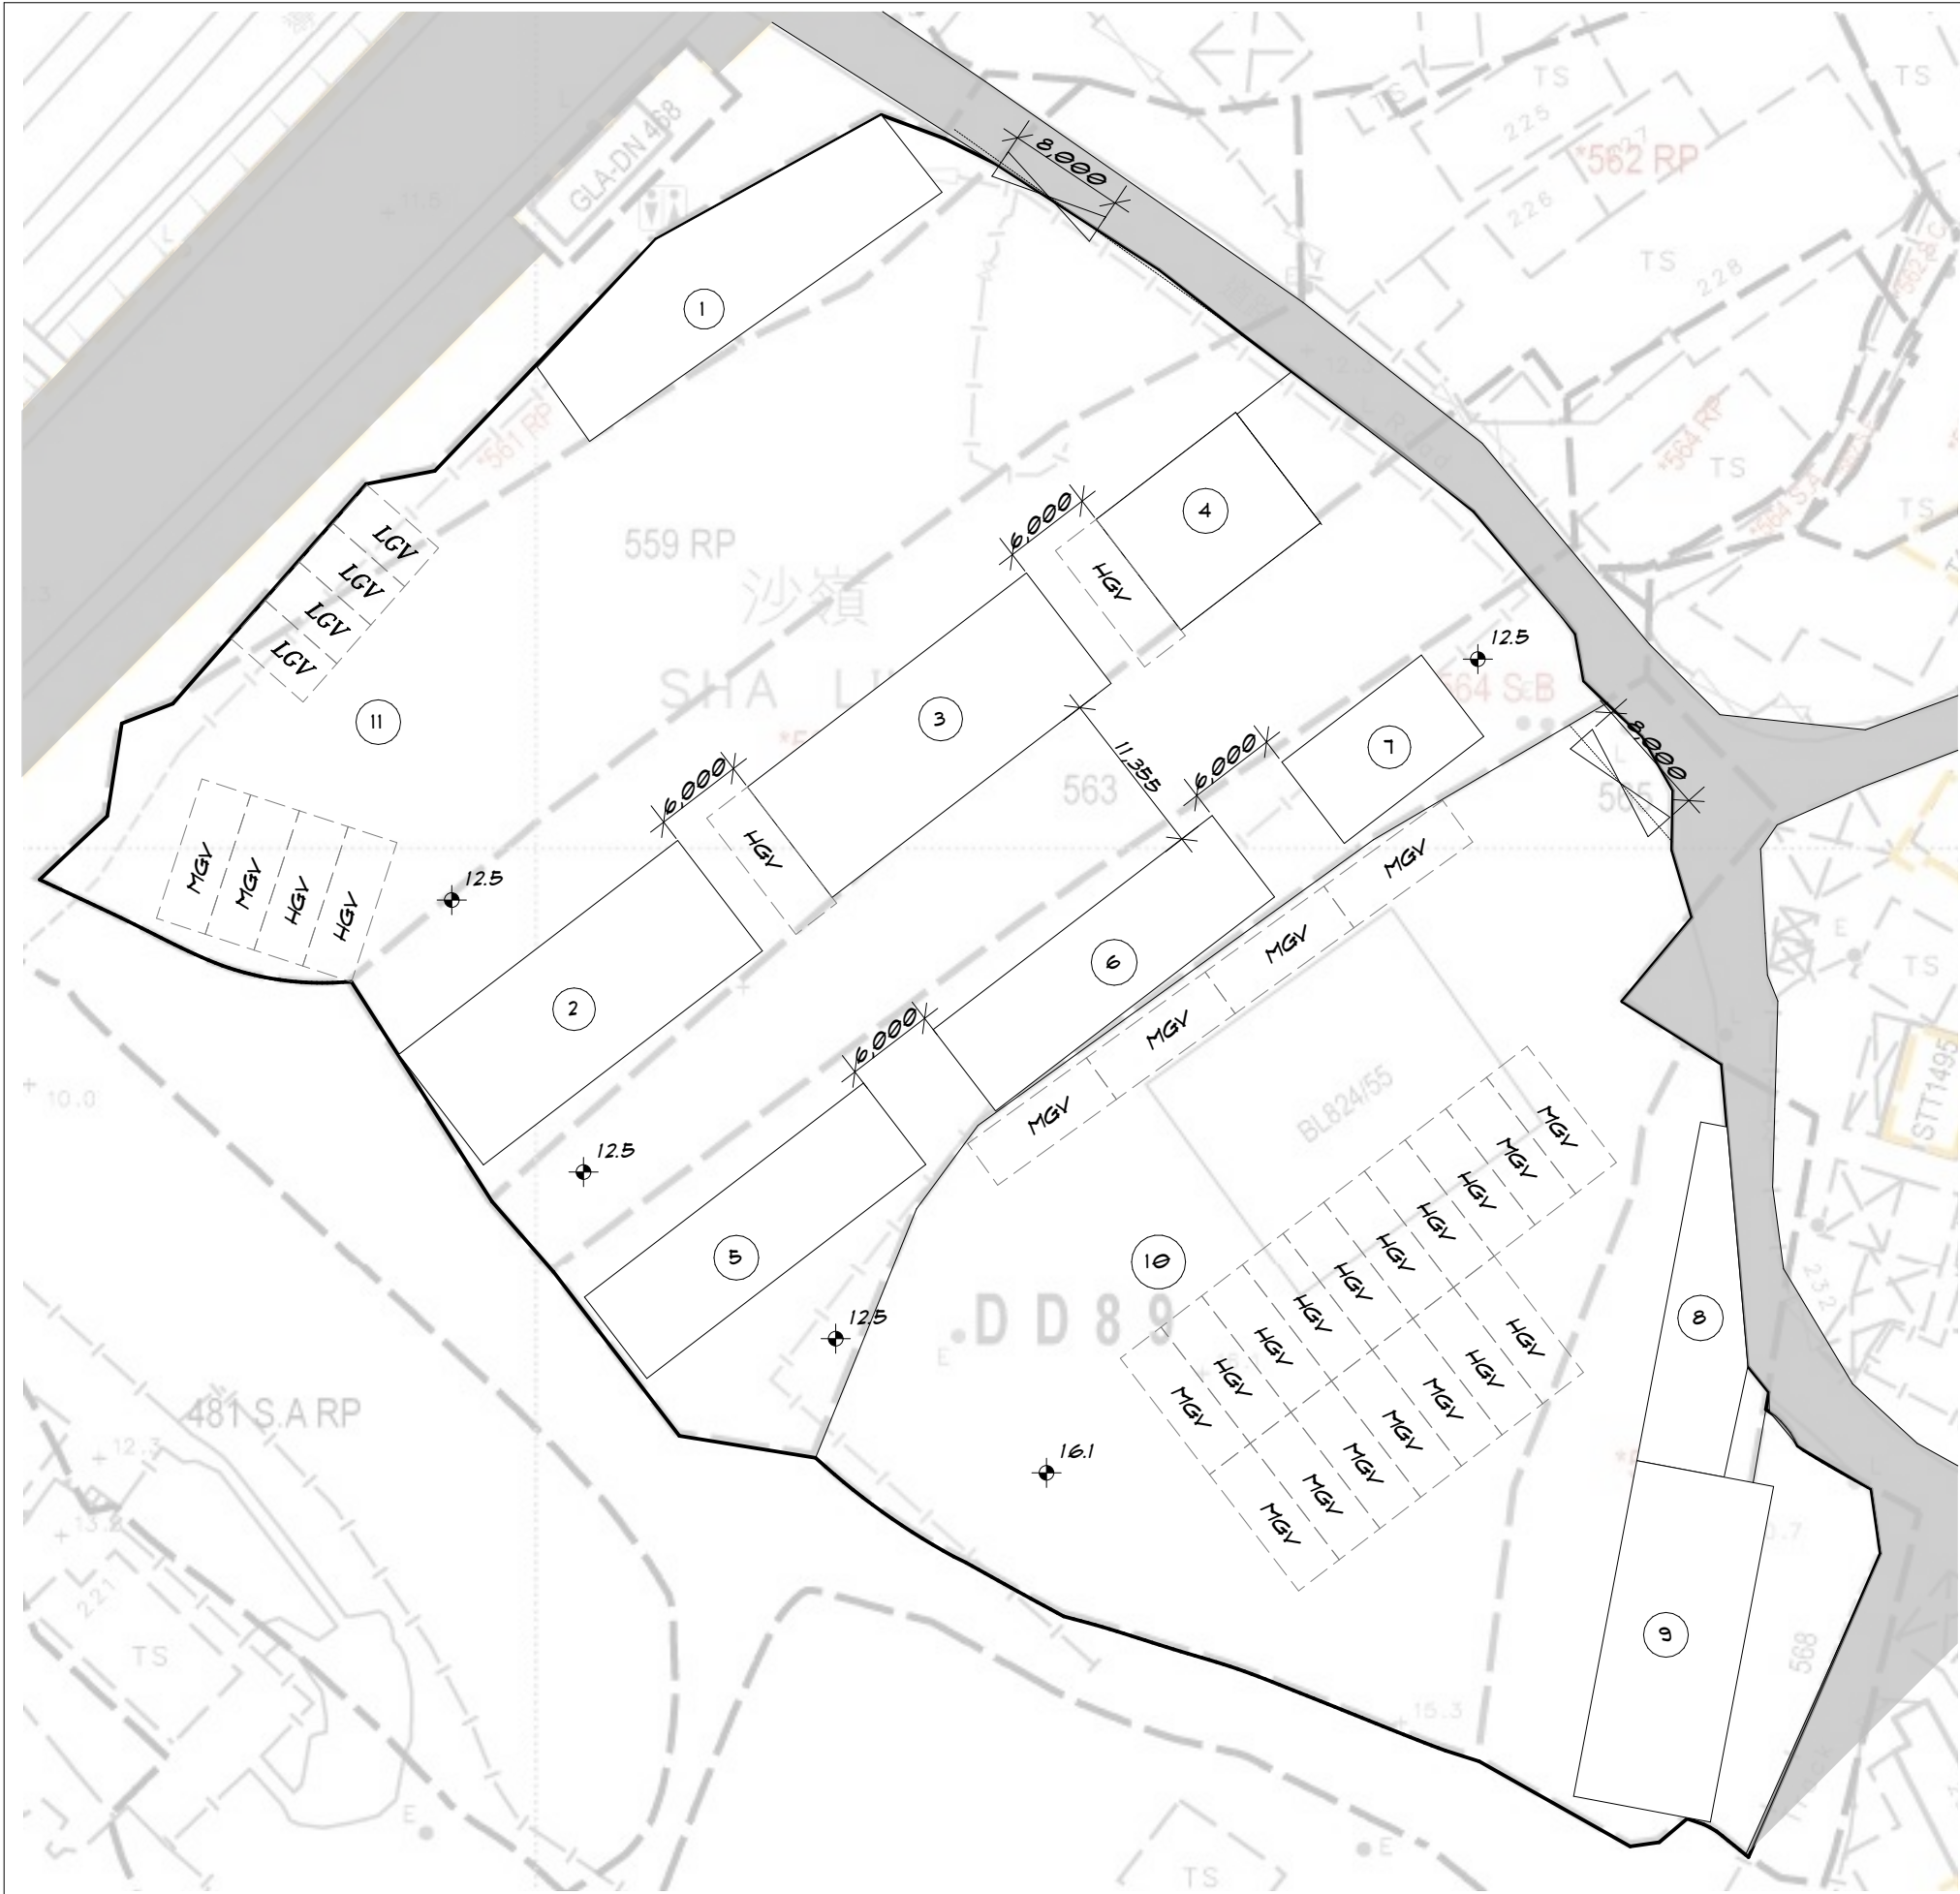


NO.	USES	FLOOR AREA APPROX.	COVER AREA APPROX.	STOREYS	HEIGHT
1	WAREHOUSE OFFICE WITH MAIN SWITCH ROOM	443.06M ²	221.53M ²	2	9M
2	TRUCK REPAIR SHOP	228M ²	228M ²	1	9M
3	TRUCK REPAIR SHOP	228M ²	228M ²	1	9M
4	TRUCK REPAIR SHOP	114M ²	114M ²	1	9M
5	TRUCK REPAIR SHOP	168M ²	168M ²	1	9M
6	TRUCK REPAIR SHOP	168M ²	168M ²	1	9M
7	TRUCK REPAIR SHOP	84M ²	84M ²	1	9M
8	STORAGE OR OFFICE AREA WITH MAIN SWITCH ROOM	111.53M ²	111.53M ²	1	9M
9	AC INSTALLATION & MAINTENANCE	228M ²	228M ²	1	9M
10	PARKING AREA	2156.62M ²	0M ²	0	0M

LEGEND

 

VEHICULAR INGRESS/EGRESS

 

PARKING SPACE FOR HEAVY GOODS VEHICLE (11M(L) X 3.5M(W))



BLUE SEALINE LIMITED
Building Design Consultants

UNIT 1403 PRESIDENT COMM
CTR 608 NATHAN ROAD
MONGKOK KL HONGKONG

Please Note: Check and verify all dimensions before commencement of work and/or shop drawings. This design and drawing is the property of Reve Design Pty Ltd (Reve) and may not be copied in whole or part without their written consent. Except that the Relevant Building Surveyor (RBS) can, at their discretion, make minor necessary changes, in order to facilitate the issuing of the Building Permit. Any proposed additions and/or amendments are to be reported to Reve for authorisation prior to the RBS carrying out such changes. Figured dimensions take precedence over scale. Do not scale.

Client	Project Name
--------	--------------


Drawing Title: LAYOUT PLAN

Scale: as shown @ A3	Date: AUG 2024
----------------------	----------------

Drawn By: CX	Checked By: VY
--------------	----------------


Project No: 0909	Drawing No.: A3	Issue: A
---------------------	--------------------	-------------


Plot Date:	07/08/2024
------------	------------

 

LAY OUT PLAN
1:500



<div></div>		
BLUE SEALINE LIMITED Building Design Consultants		UNIT 1403 PRESIDENT COMM CTR 6 0 8 NATHAN ROAD MONGKOK KL HONGKONG
<p>Please Note: Check and verify all dimensions before commencement of work and/or shop drawings. This design and drawing is the property of Reve Design Pty Ltd (Reve) and may not be copied in whole or part without their written consent, except that the Relevant Building Surveyor (RBS) can, at their discretion, make minor necessary changes, in order to facilitate the issuing of the Building Permit. Any proposed additions and/or amendments are to be reported to Reve for authorisation prior to the RBS carrying out such changes. Figured dimensions take precedence over scale. Do not scale.</p>		
Client	Project Name	
Drawing Title: PLAN SHOW PROPOSED FILLING OF LAND		
Scale: as shown @ A3		Date: AUG 2024
Drawn By: CX		Checked By: VY
Project No: 0909	Drawing No.: A4	Issue: A
Plot Date:		07/08/2024

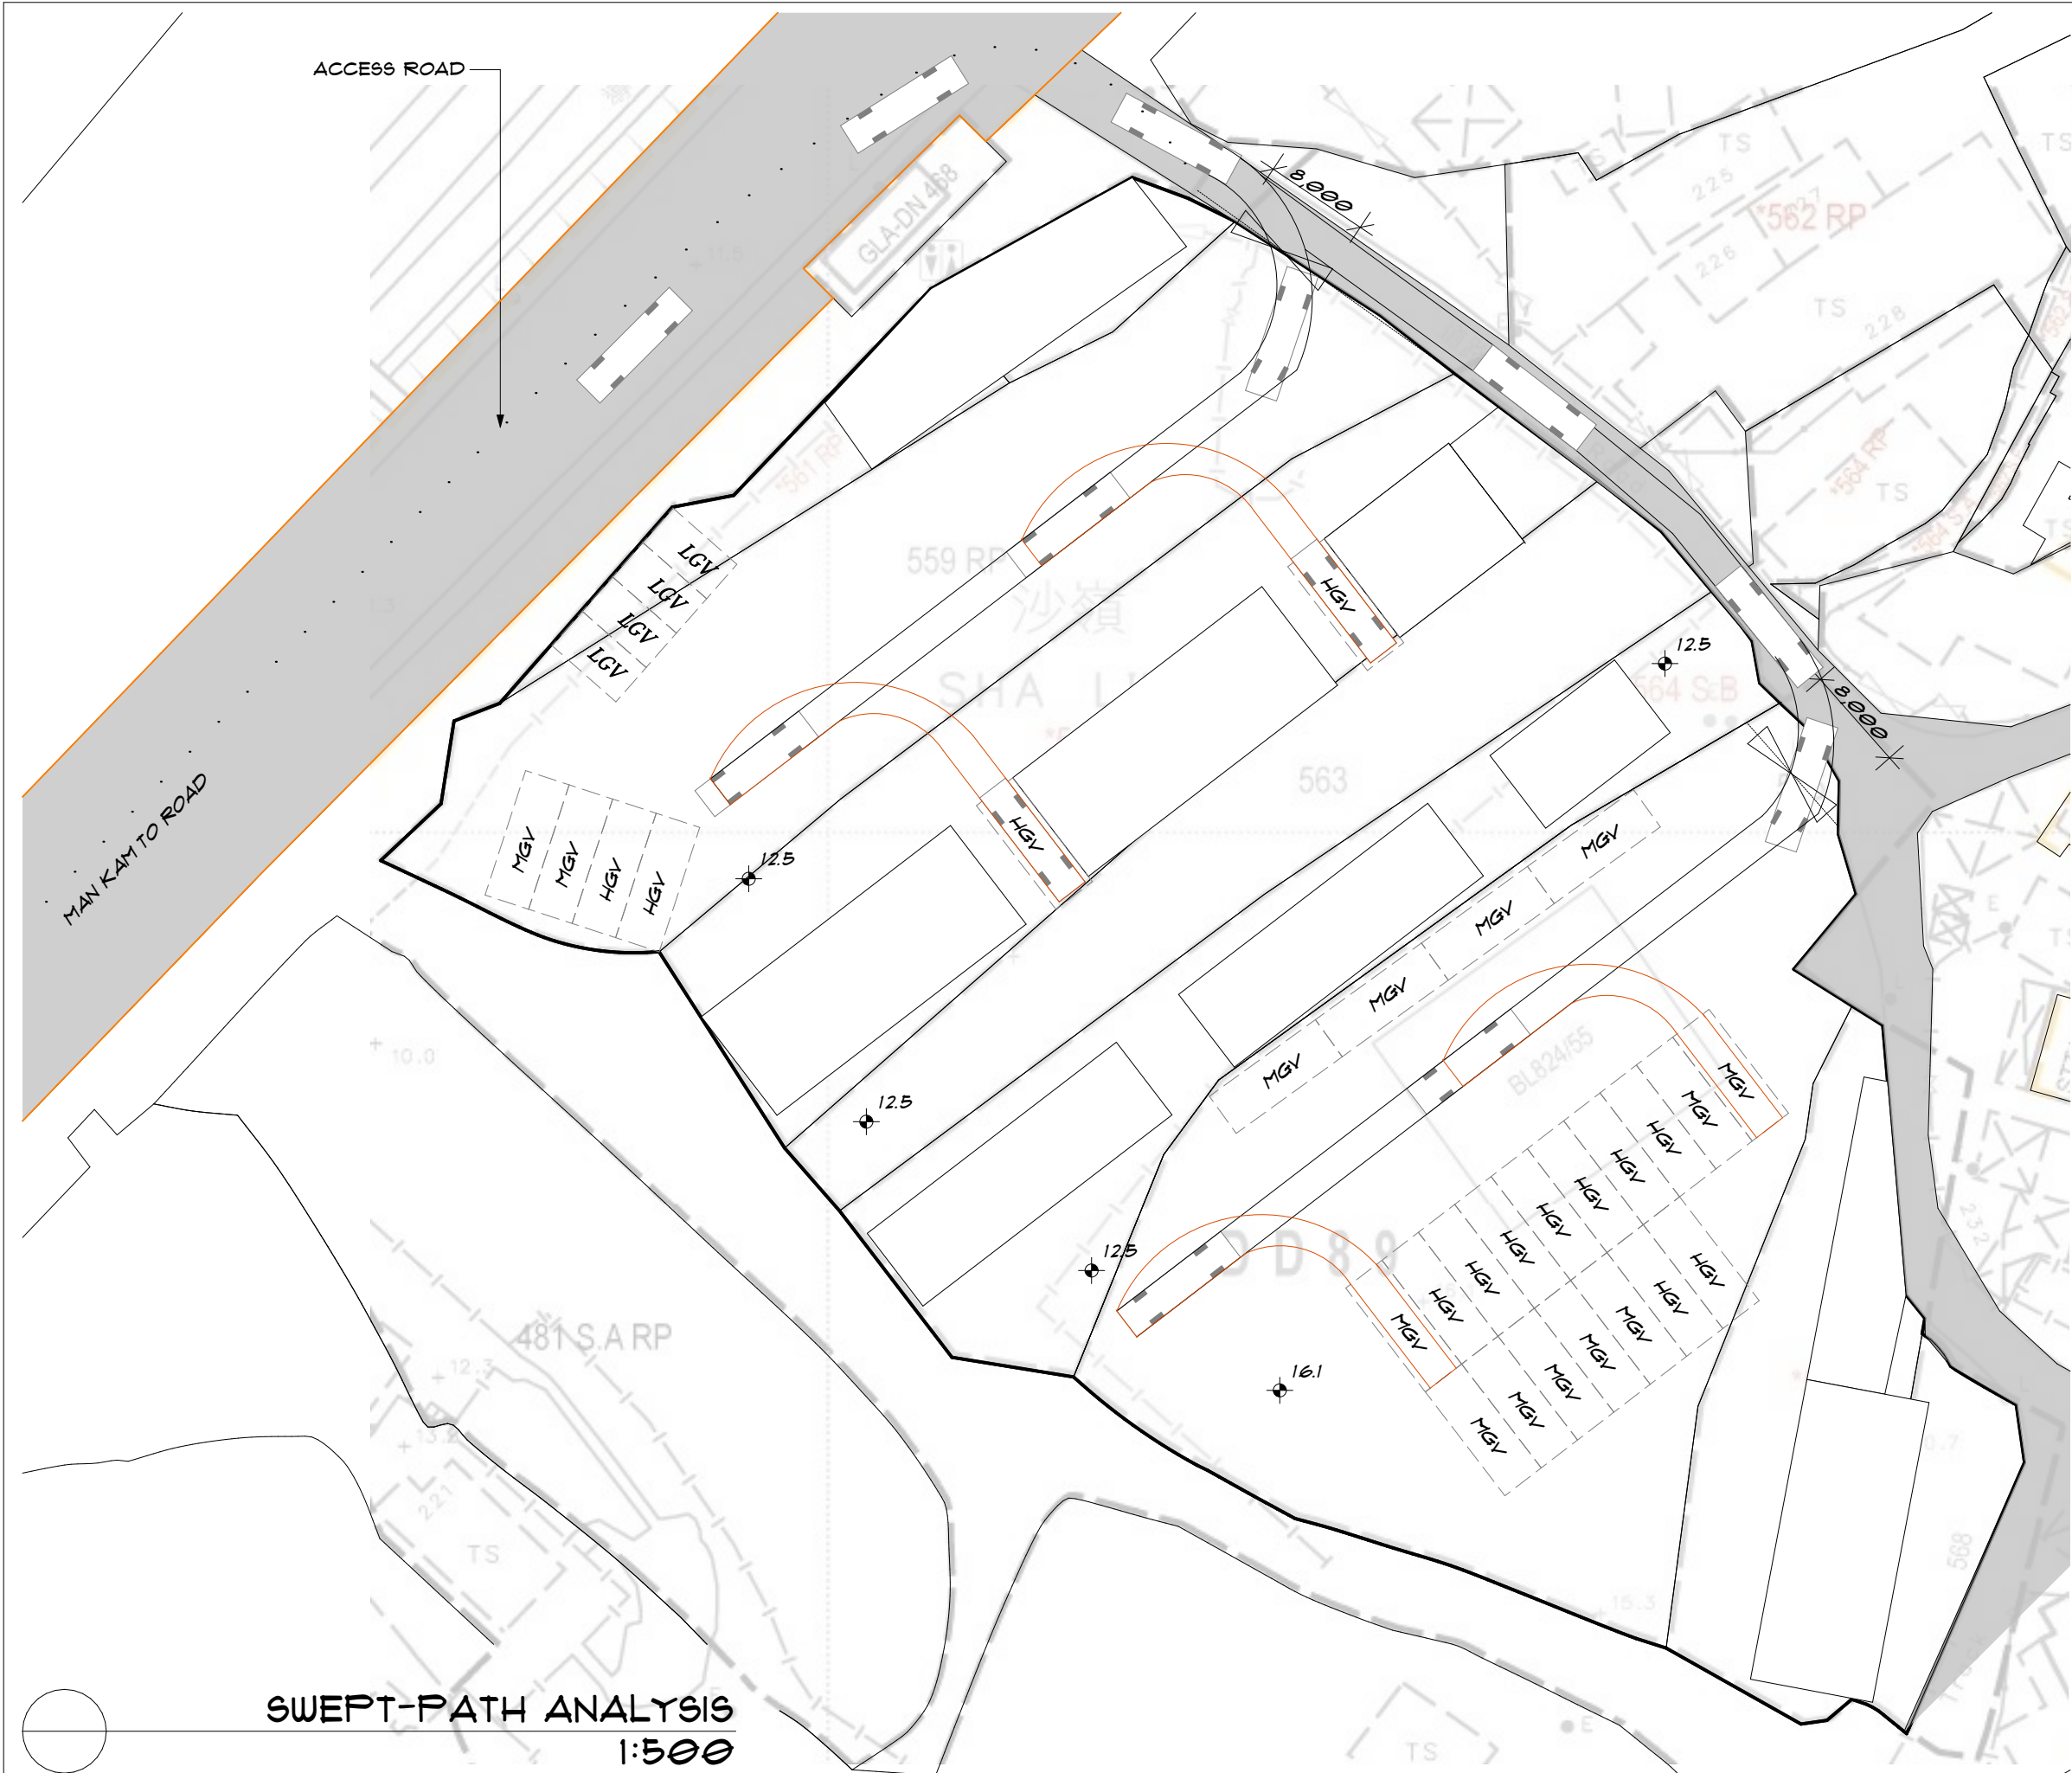

LEGEND

- VEHICULAR INGRESS/EGRESS
- PARKING SPACE FOR HEAVY GOODS VEHICLE (11M(L) x 3.5M(W))
- HEAVY GOODS VEHICLE (10M(L) x 2.5M(W))



BLUE SEALINE LIMITED
Building Design Consultants

UNIT 1403 PRESIDENT COMM
CTR 6 o 8 NATHAN ROAD
MONGKOK KL HONGKONG

Please Note: Check and verify all dimensions before commencement of work and/or shop drawings. This design and drawing is the property of Reve Design Pty Ltd (Reve) and may not be copied in whole or part without their written consent. except that the Relevant Building Surveyor (RBS) can, at their discretion, make minor necessary changes, in order to facilitate the issuing of the Building Permit. Any proposed additions and or amendments are to be reported to Reve for authorisation prior to the RBS carrying tout such changes. Figured dimensions take precedence over scale. Do not scale.

Client	Project Name
--------	--------------

Drawing Title:
SWEPT-PATH ANALYSIS

Scale: as shown @ A3	Date: AUG 2024
----------------------	----------------

Drawn By: CX	Checked By: VY
--------------	----------------

Project No: 0909	Drawing No.: A5	Issue: A
----------------------------	---------------------------	--------------------

Plot Date: 07/08/2024

SWEPT-PATH ANALYSIS
1:500