


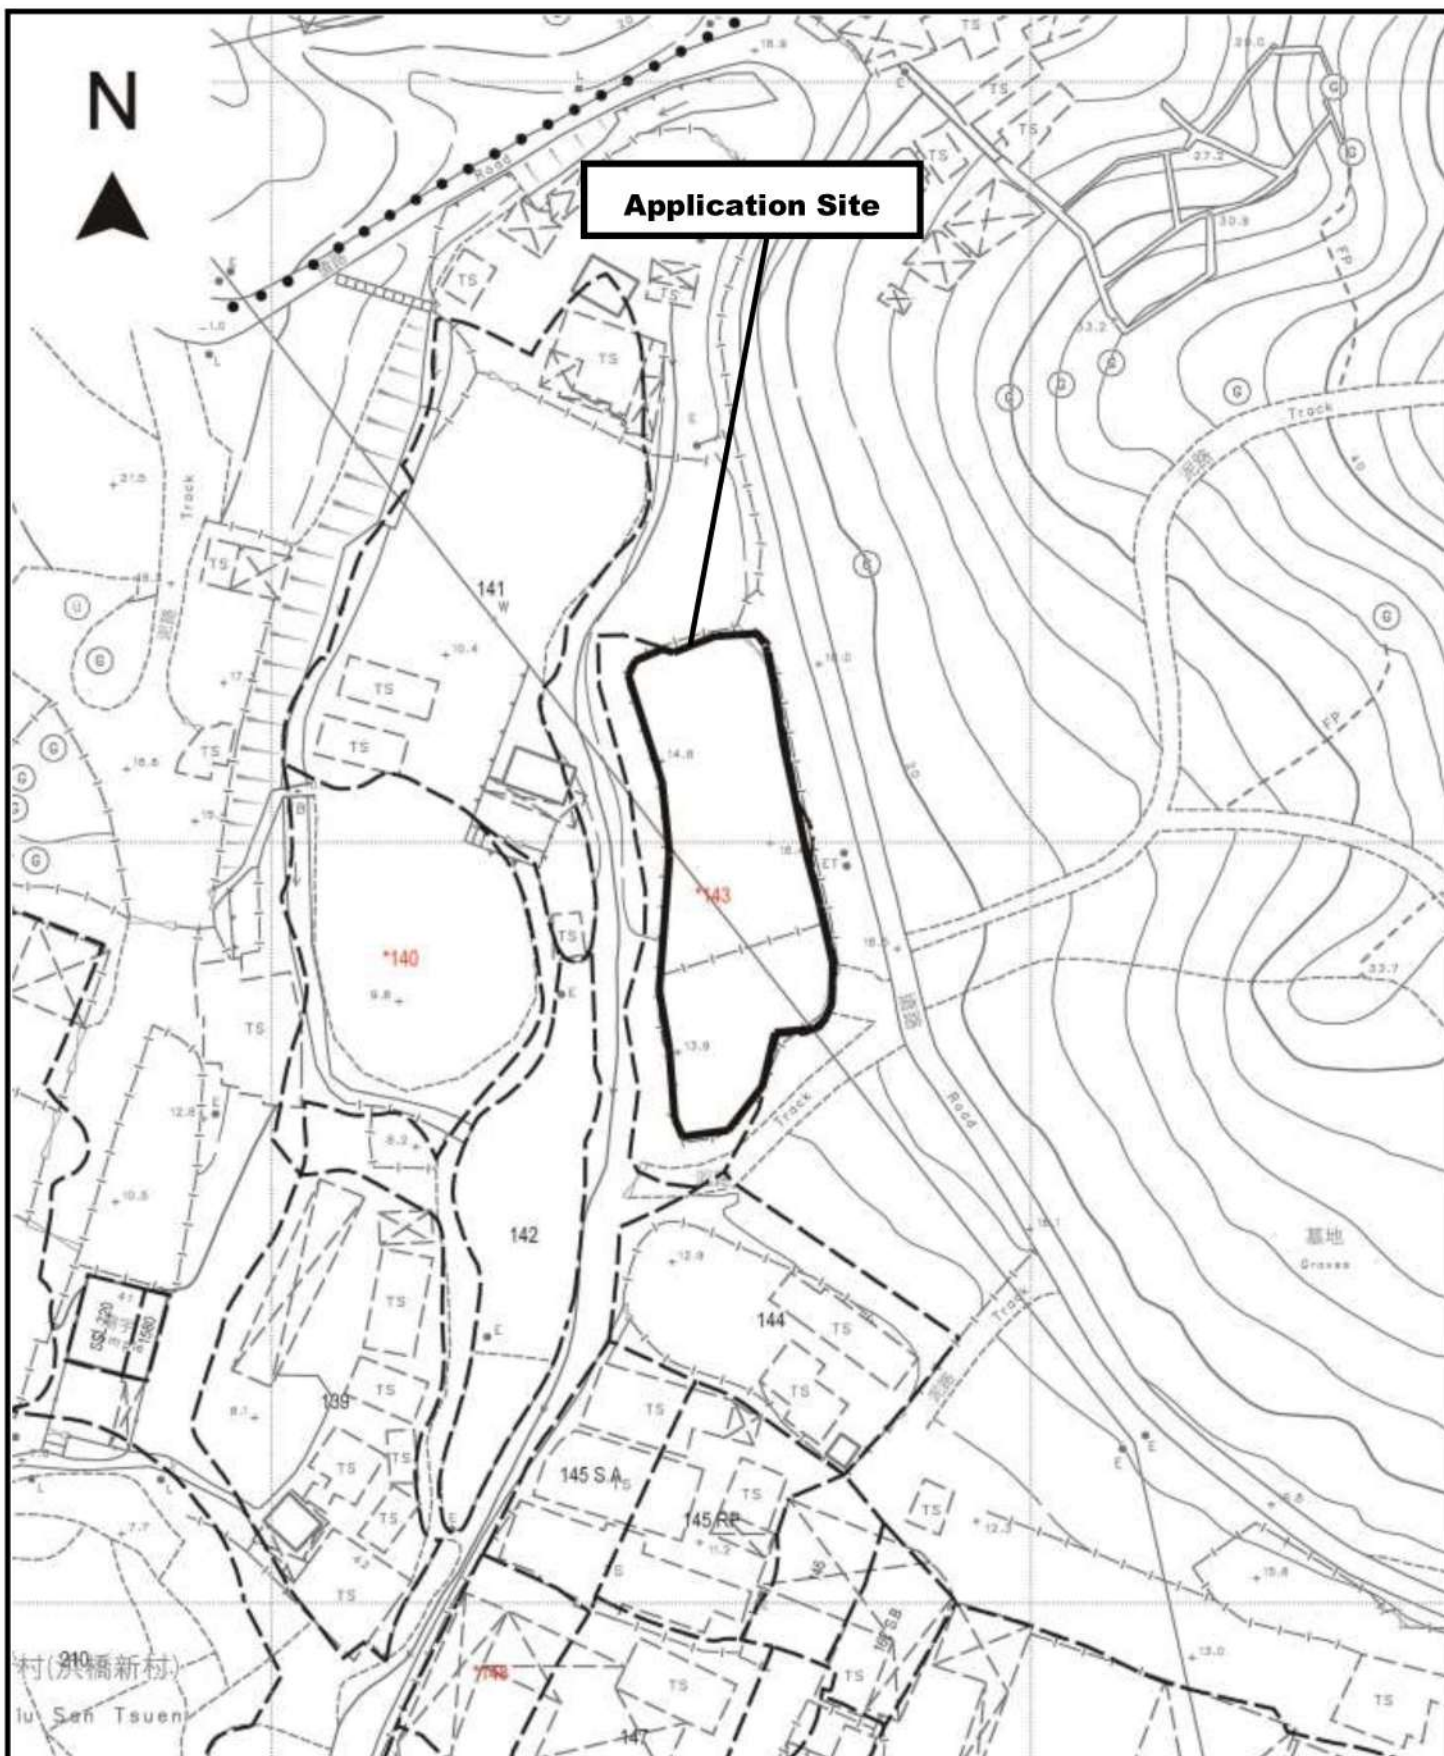

Project 項目名稱:

Temporary Vehicle Repair Workshop
for Private Car for a Period of 3 Years
at Lot 143 (Part) in D.D. 52, Sheung
Shui, New Territories

Drawing Title 圖目:

Site Plan


Remarks 備註:

Drawing No. 圖號:

Figure 1

Scale 比例:

1:1000

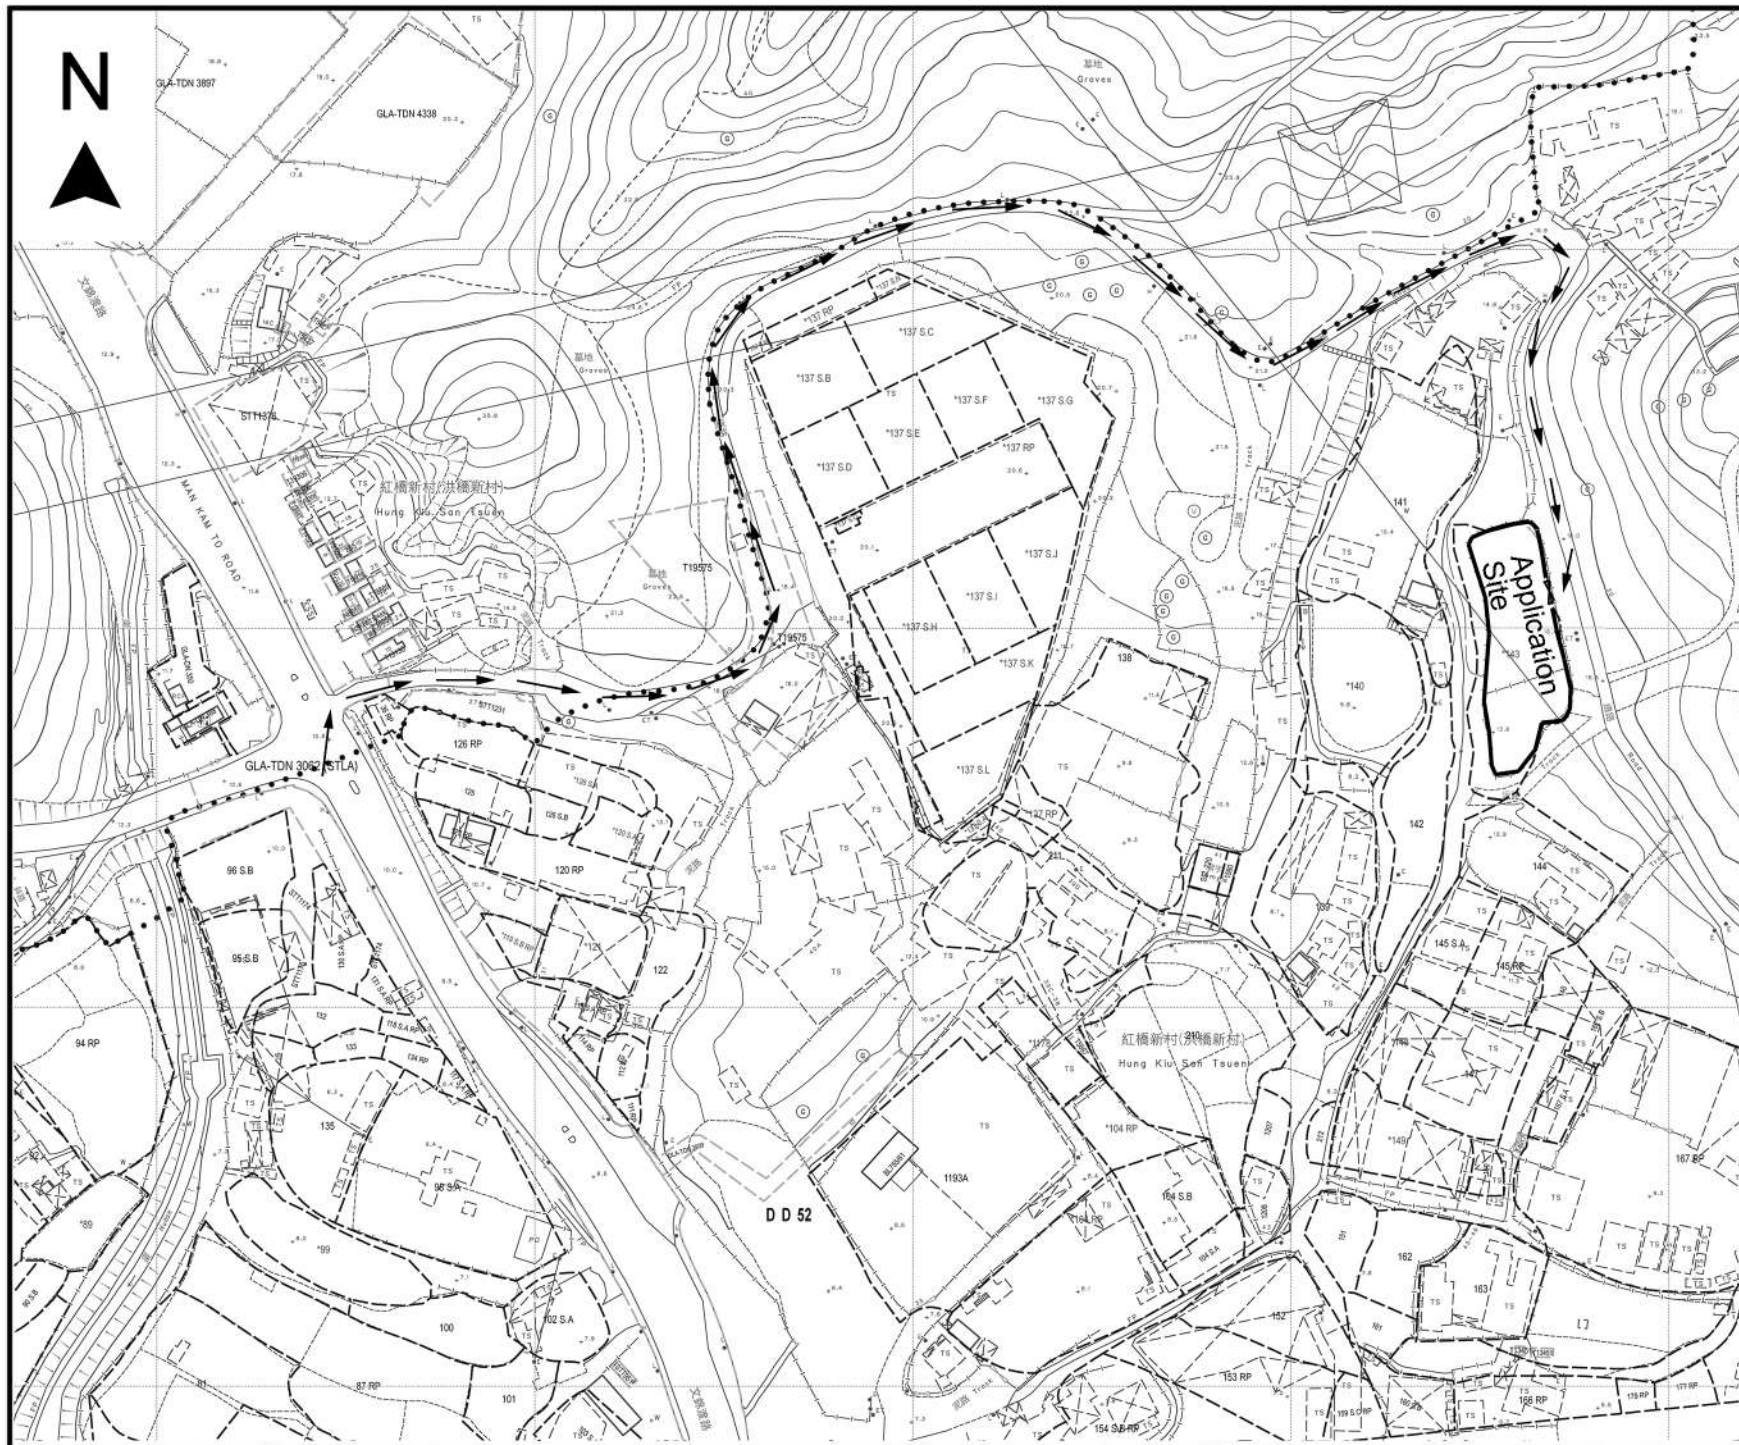

Drawing No.

Figure 2

Project

Temporary Vehicle
Repair Workshop
for Private Car for a
Period of 3 Years at Lot
143 (Part) in D.D. 52,
Sheung Shui, N.T.

Drawing Title

Proposed Vehicular
Access Plan

Scale

1:2000

Remarks

→ Vehicular access
leading to
application site
from Man Kam To
Road