




Project 項目名稱:
 Proposed Temporary Shop and Services for a Period of 3 Years at Lot 433 RP (Part) in D. D. 95 and Adjoining Government Land in Kwu Tung South, Sheung Shui, New Territories

Drawing Title 圖紙標題:
 Location Plan

Drawing No. 圖號:
 20260409

Remarks 備註:
 ●●● Vehicular access leading from Kwu Tung Road

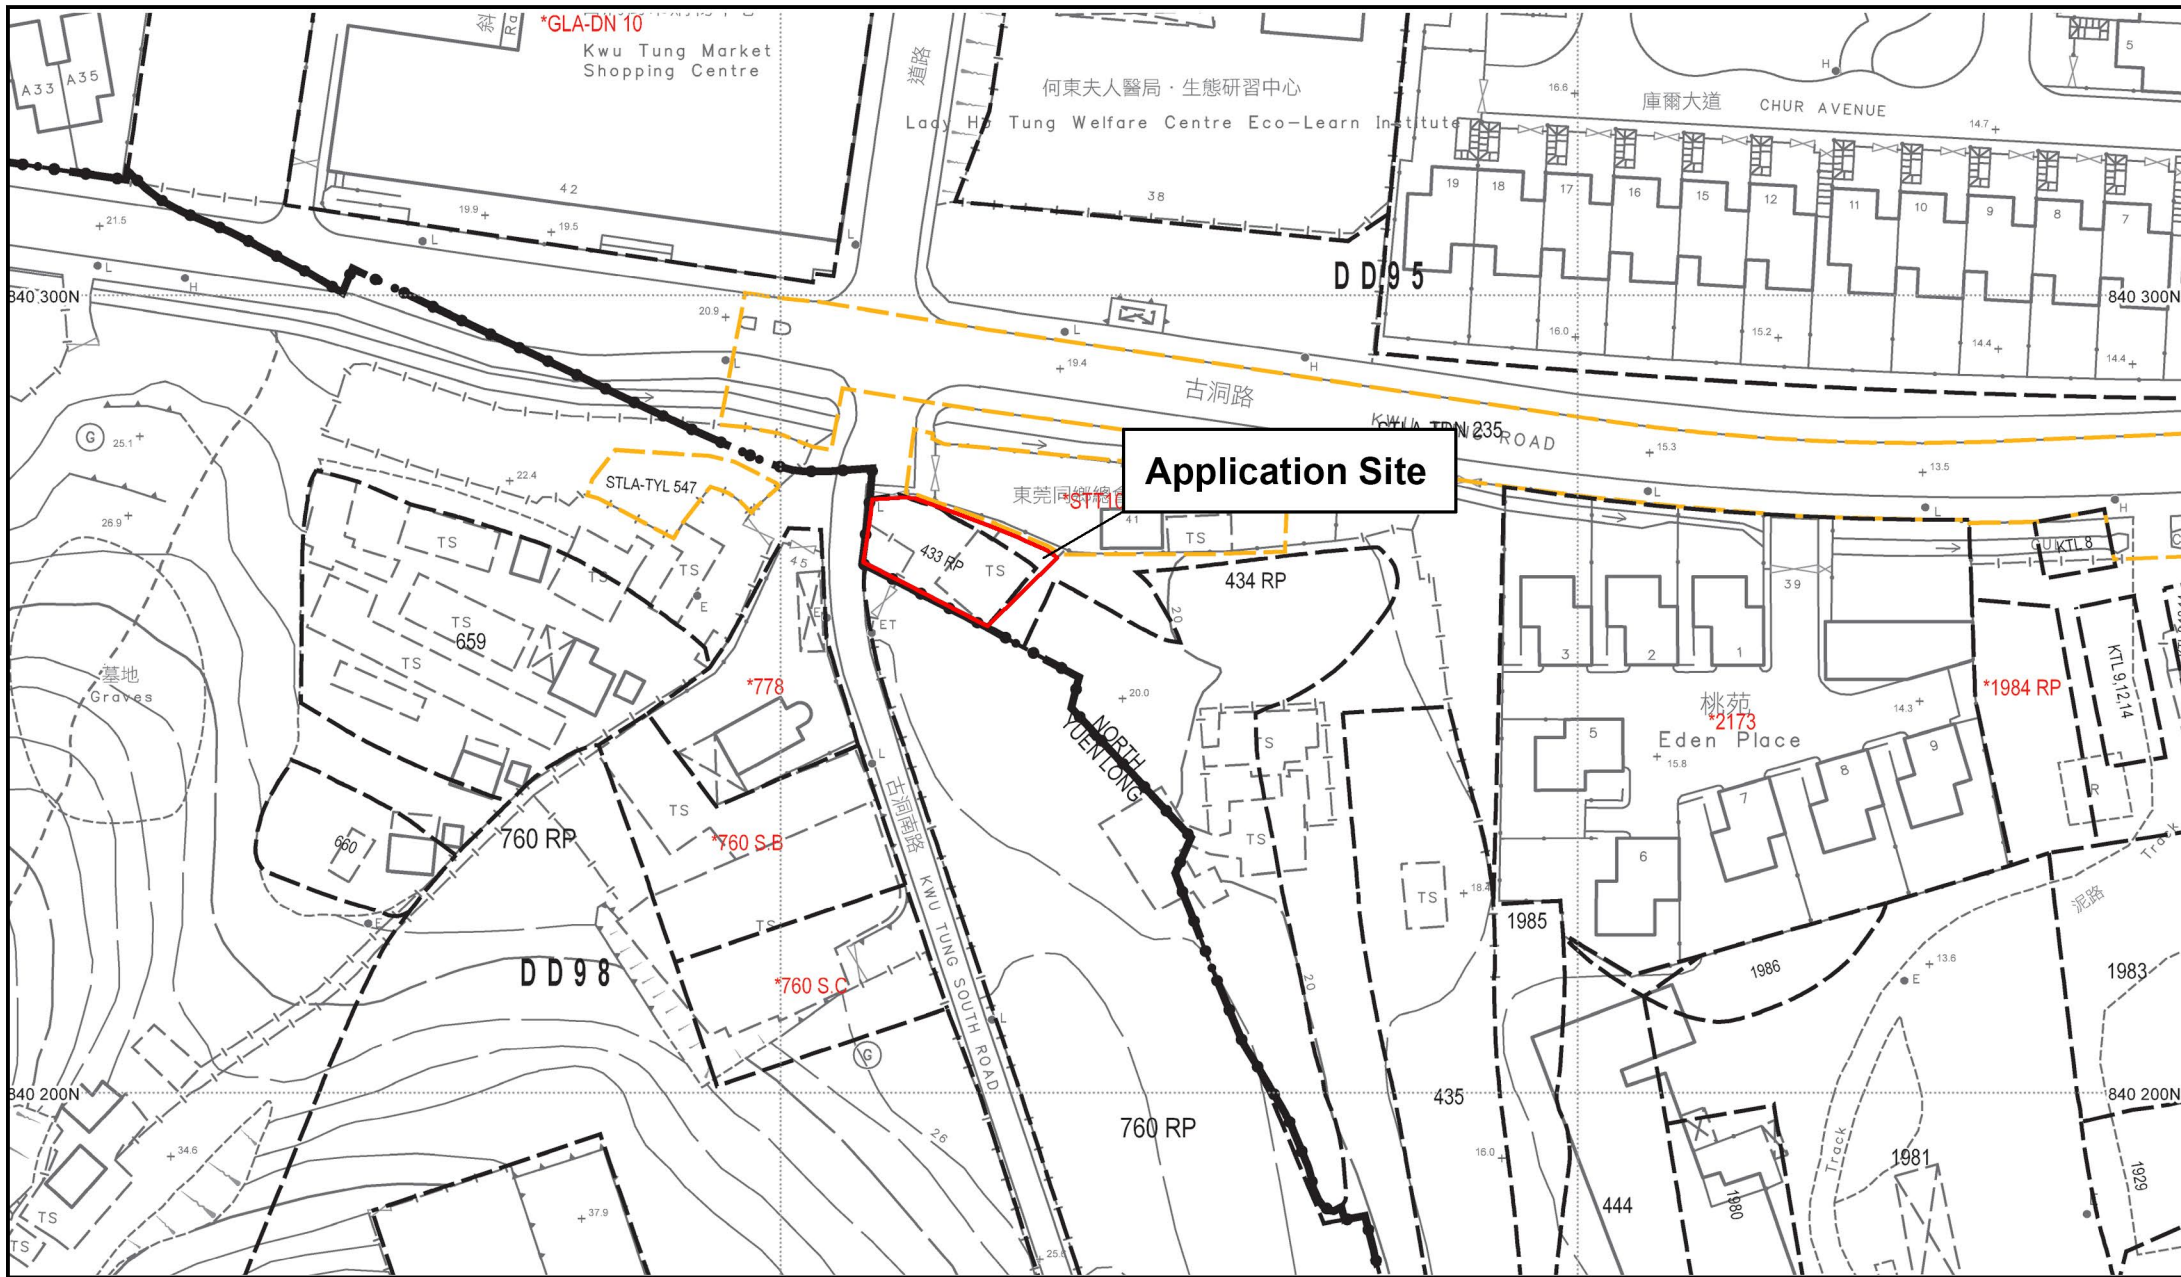


Project 項目名稱:
Proposed Temporary Shop and Services for a Period of 3 Years at Lot 433 RP (Part) in D. D. 95 and Adjoining Government Land in Kwu Tung South, Sheung Shui, New Territories

Drawing Title 圖紙標題:
Site Plan

Drawing No. 圖號:
20260409

Remarks 備註:

5m Width Ingress/Egress

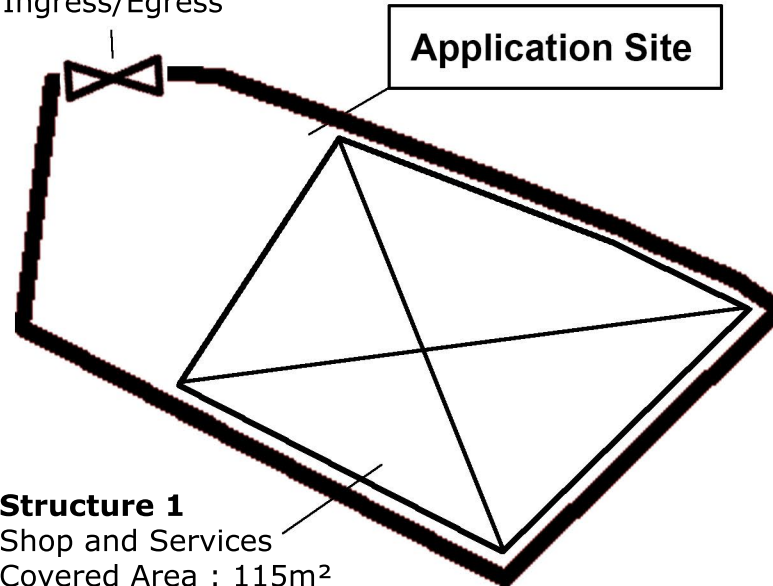

Application Site

Structure 1

Shop and Services

Covered Area : 115m²

GFA: About 230m²

No. of storey: 2

Height: Not exceeding 7m



Project 項目名稱:

Proposed Temporary Shop and Services for a Period of 3 Years at Lot 433 RP (Part) in D. D. 95 and Adjoining Government Land in Kwu Tung South, Sheung Shui, New Territories

Drawing Title 圖紙標題:

Layout Plan

Drawing No. 圖號:

20260409

Remarks 備註:



Structure