


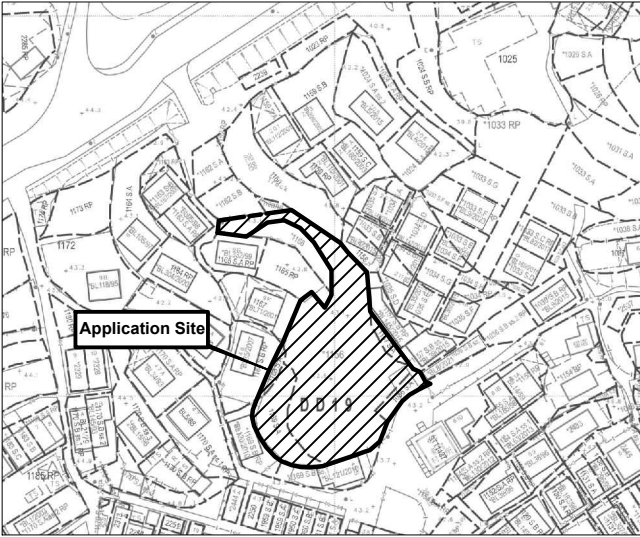

BLOCK PLAN (SCALE 1 : 2000)

LEGEND / COLOUR INDICATION

- EXISTING CATCHPIT
- PROPOSED CATCHPIT
- NEW 225uc / EX. 300uc
- SUBJECT LOT BOUNDARY



SCALE 1:500

PROJECT PROPOSED STORMWATER PLAN on LOT 1036 S.A, 1156, 1157 S.A, 1168 S.A and 1169 S.A in D.D.19, LAM TSUEN SAN TSUEN, TAI PO, N.T.	DRAWING TITLE STORMWATER DRAINAGE PLAN	DRAWING NO. D - 1	DRAWN WINLI	WINLI 永利建設 CONSULTING ENGINEERS
		SCALE AS SHOWN	DATE 27 APRIL 2025	