

REFERENCED LOT INDEX PLAN NO. 7NW-6D & 11B (18/09/2025)

HENG FAI CONSULTING LIMITED

恒輝專業顧問有限公司

UNIT 1, 7/F, METROPOLLE SQUARE, 2 ON YIU STREET, SHEK MUN, SHATIN, NEW TERRITORIES 傳真: 2687 6596 電話:


PROJECT: TEMPORARY PRIVATE CAR PARK (PRIVATE CARS ONLY) ON LOT NO. 824
IN D.D. 10, CHAI KEK, TAI PO, N.T.

TITLE : SITE PLAN

DWG. NO. : 19/03/T01

SCALE : 1 : 1000

DATE : 23/09/2025

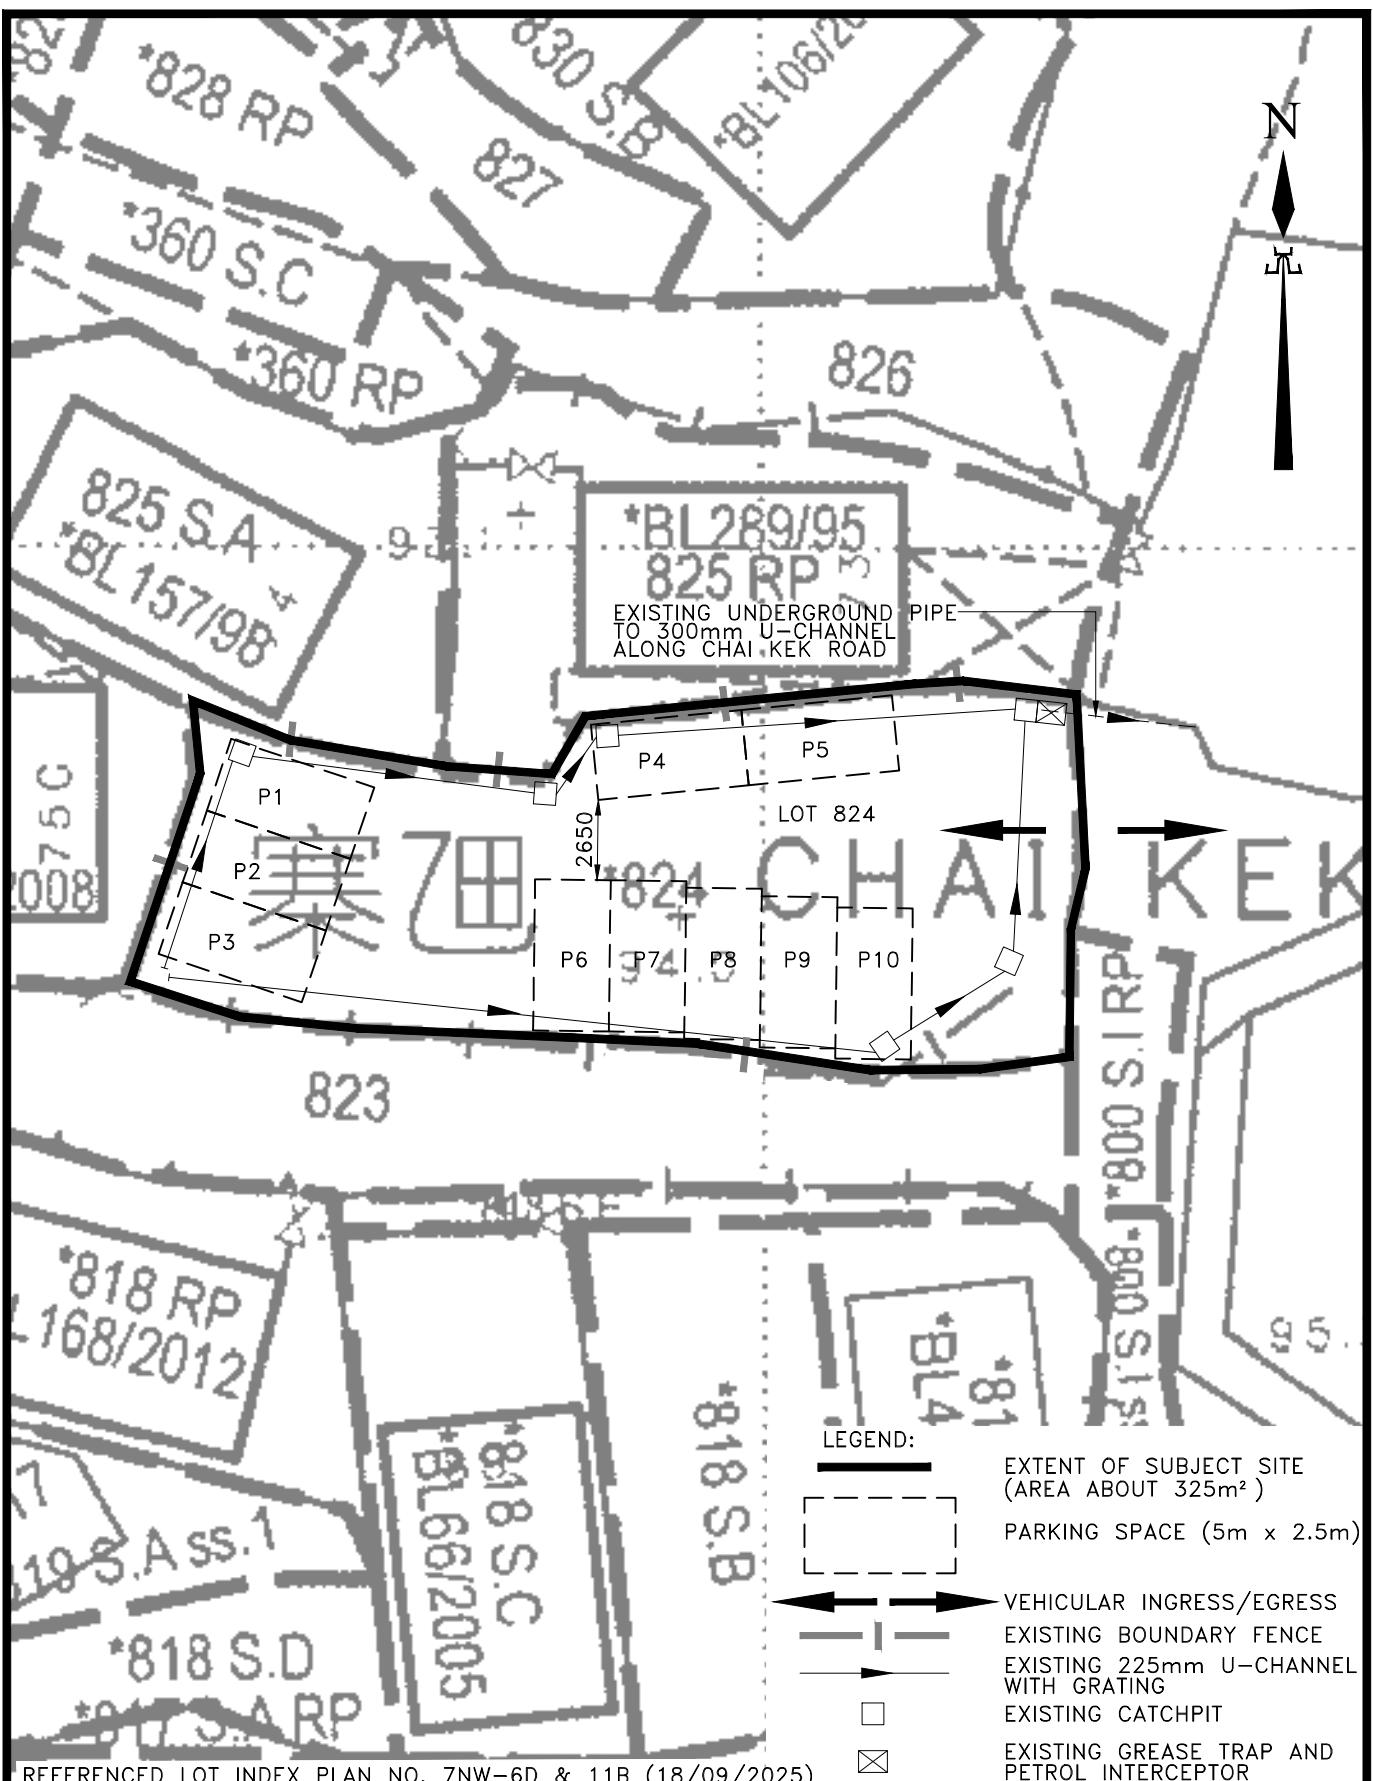

HENG FAI CONSULTING LIMITED
恒輝專業顧問有限公司

UNIT 1, 7/F, METROPOLE SQUARE, 2 ON YIU STREET, SHEK MUN, SHATIN, NEW TERRITORIES

電話 : [REDACTED]
傳真 : 2687 6596

PROJECT: TEMPORARY PRIVATE CAR PARK (PRIVATE CARS ONLY) ON LOT NO. 824 IN D.D. 10 CHAI KEK, TAI PO, N.T.

TITLE : LAYOUT PLAN

DWG. NO. : 19/03/T02

SCALE : 1 : 250

DATE : 23/09/2025