


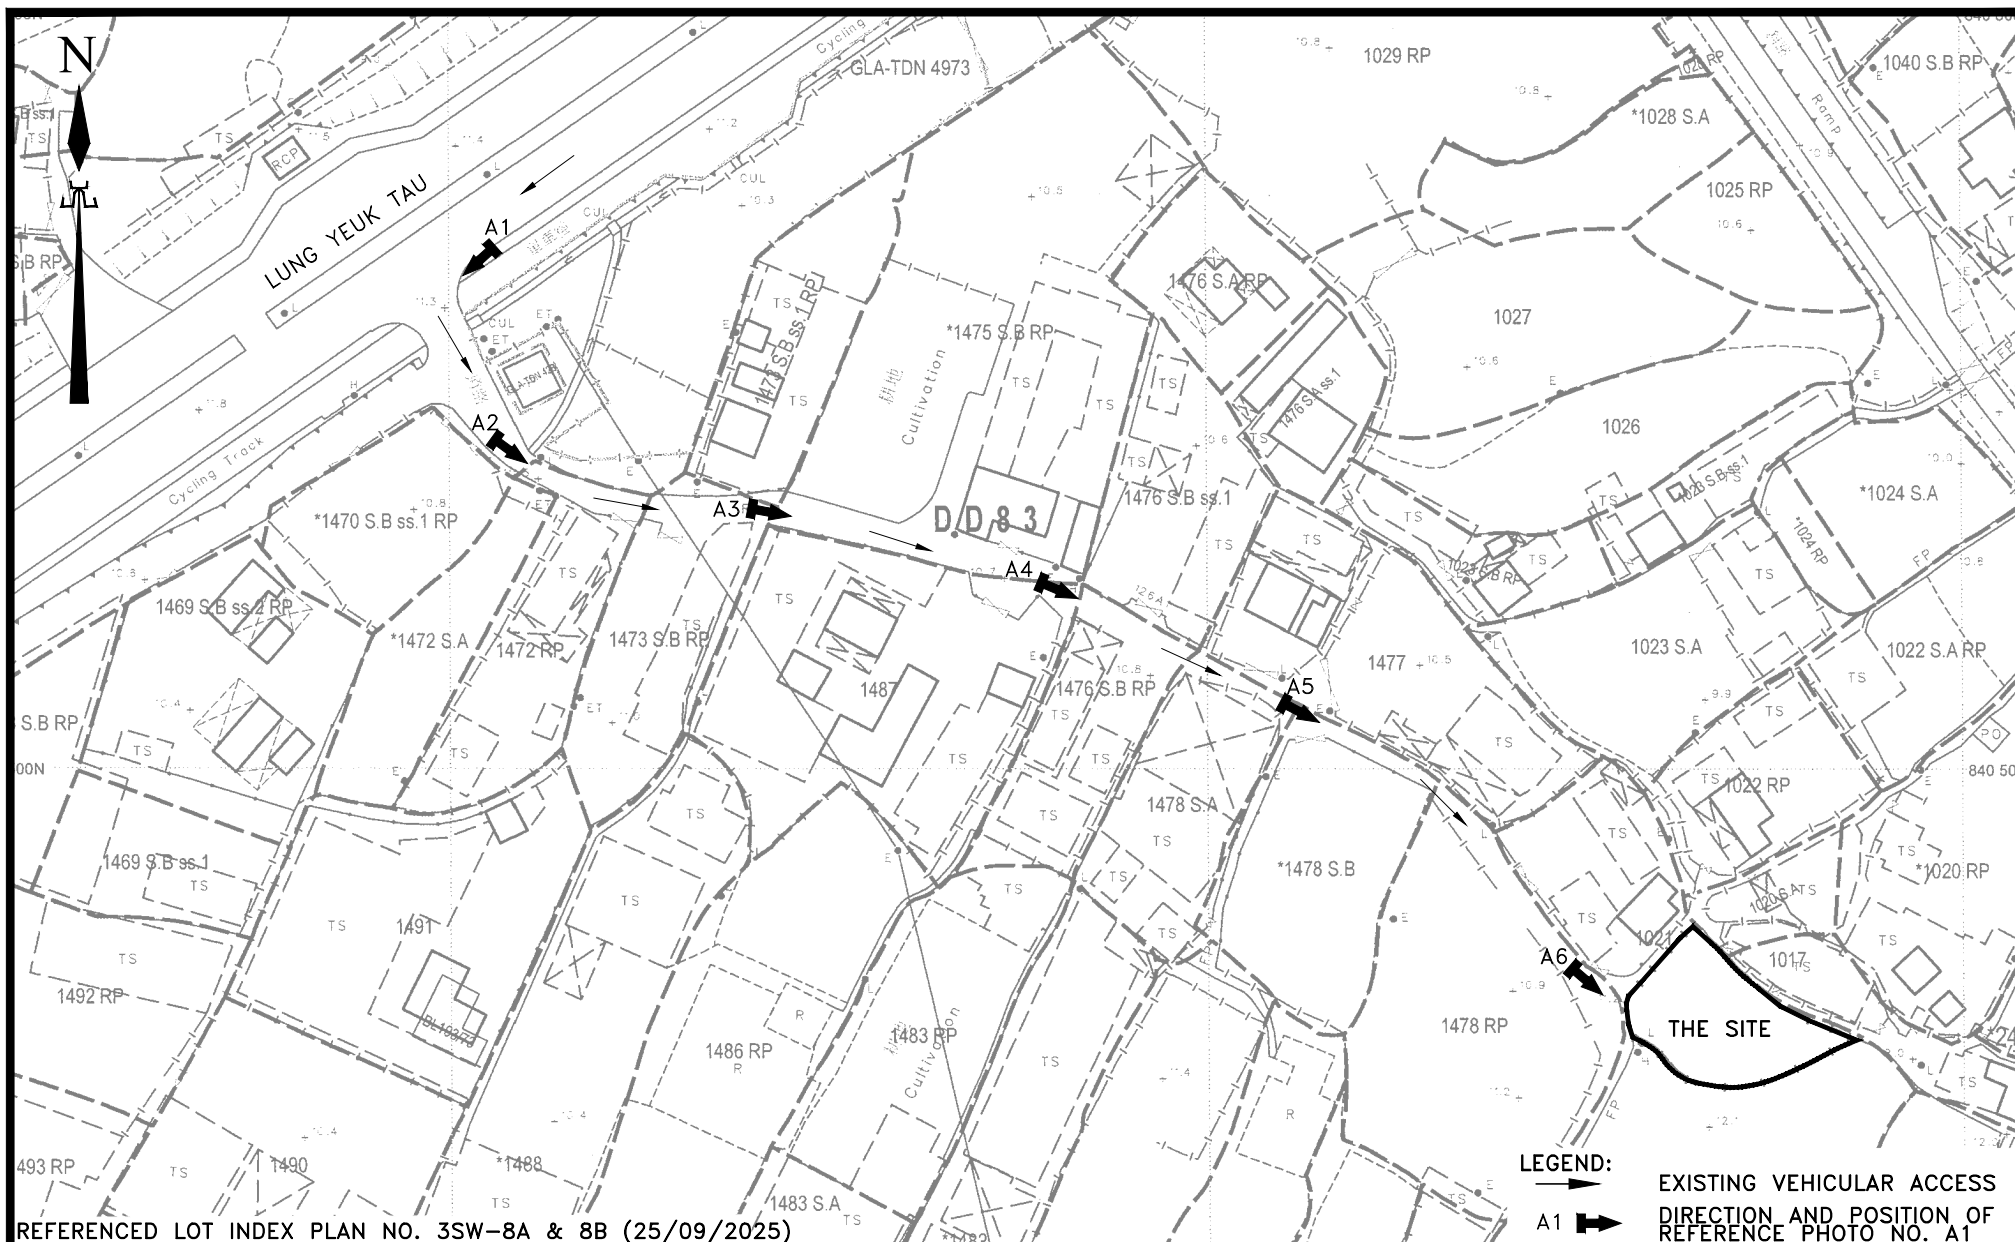

HENG FAI CONSULTING LIMITED

恒輝專業顧問有限公司

UNIT 1, 7/F, METROPOLE SQUARE, 2 ON YIU STREET, SHEK MUN, SHATIN, NEW TERRITORIES

電話 : 2687 6556
傳真 : 2687 6596


PROJECT: TEMPORARY CAR PARK (PRIVATE CARS ONLY) ON LOT NO. 1021 (PART)
IN D.D. 83, HAK PAI TSAI TSUEN, LUNG YEUK TAU, FANLING, N.T.

TITLE : SITE PLAN

DWG. NO. : 25/08/T01

SCALE : 1 : 1000

DATE : 06/10/2025

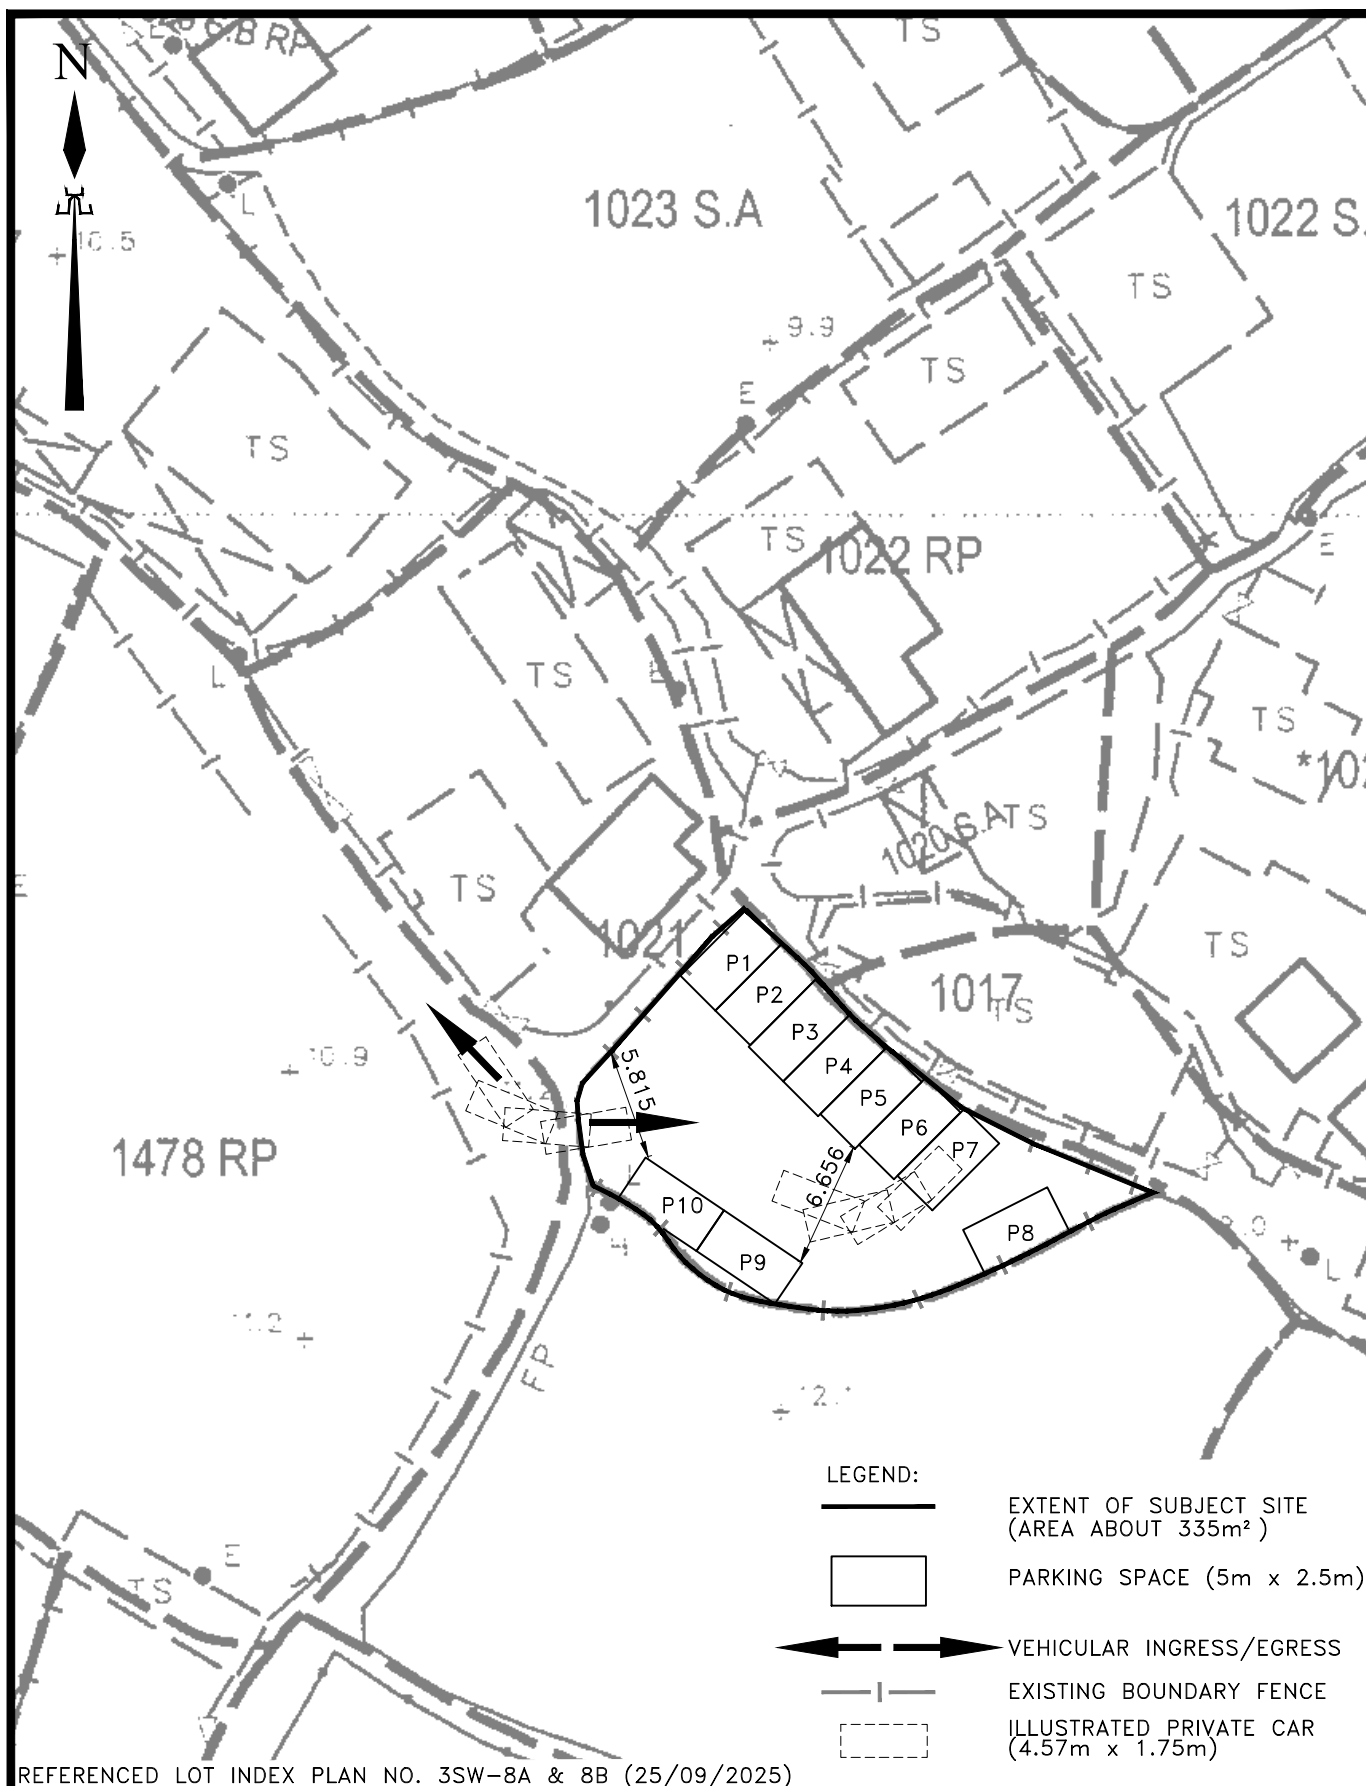

REFERENCED LOT INDEX PLAN NO. 3SW-8A & 8B (25/09/2025)

HENG FAI CONSULTING LIMITED
恒輝專業顧問有限公司

UNIT 1, 7/F, METROPOLE SQUARE, 2 ON YIU STREET, SHEK MUN, SHATIN, NEW TERRITORIES

電話 : 2687 6556
傳真 : 2687 6596

PROJECT: TEMPORARY CAR PARK (PRIVATE CARS ONLY) ON LOT NO. 1021 (PART)
IN D.D. 83, HAK PAI TSAI TSUEN, LUNG YEUK TAU, FANLING, N.T.

TITLE : LAYOUT PLAN

DWG. NO. : 25/08/T02

SCALE : 1 : 400

DATE : 06/10/2025