


**HENG FAI CONSULTING LIMITED**  
恒輝專業顧問有限公司

**PROJECT: TEMPORARY PRIVATE VEHICLE PARK (PRIVATE CARS ONLY)**  
ON LOT NO. 1021 (PART) IN D.D. 83,  
HAK PAI TSAI TSUEN, LUNG YEUK TAU, FANLING, N.T.


TITLE : LAYOUT PLAN	DWG. NO. : 25/08/T02A1	SCALE : 1 : 400
		DATE : 08/12/2025

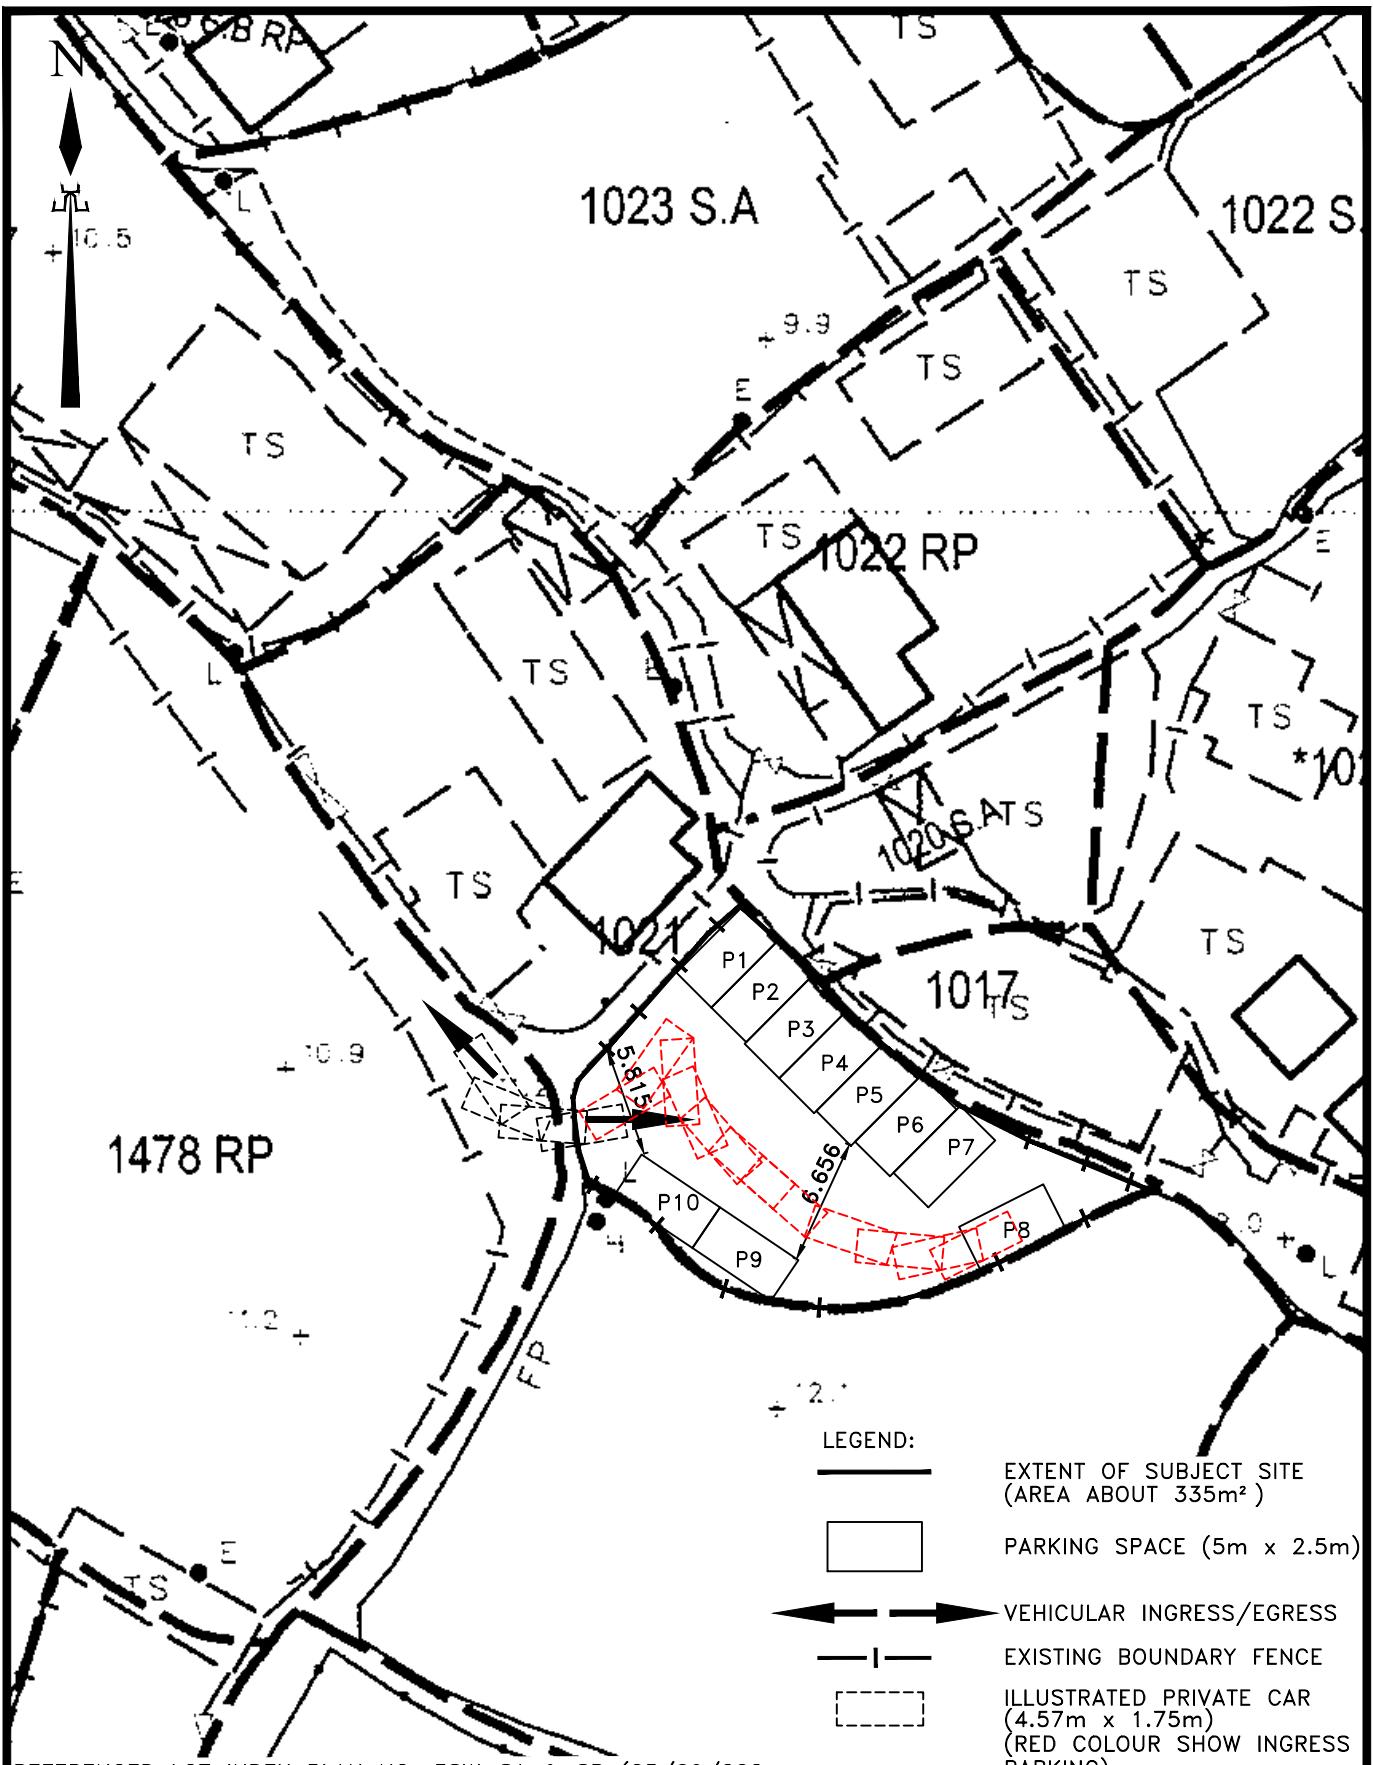

**HENG FAI CONSULTING LIMITED**  
恒輝專業顧問有限公司

**PROJECT: TEMPORARY PRIVATE VEHICLE PARK (PRIVATE CARS ONLY)**  
ON LOT NO. 1021 (PART) IN D.D. 83,  
HAK PAI TSAI TSUEN, LUNG YEUK TAU, FANLING, N.T.


TITLE : LAYOUT PLAN	DWG. NO. : 25/08/T02A2	SCALE : 1 : 400
		DATE : 08/12/2025

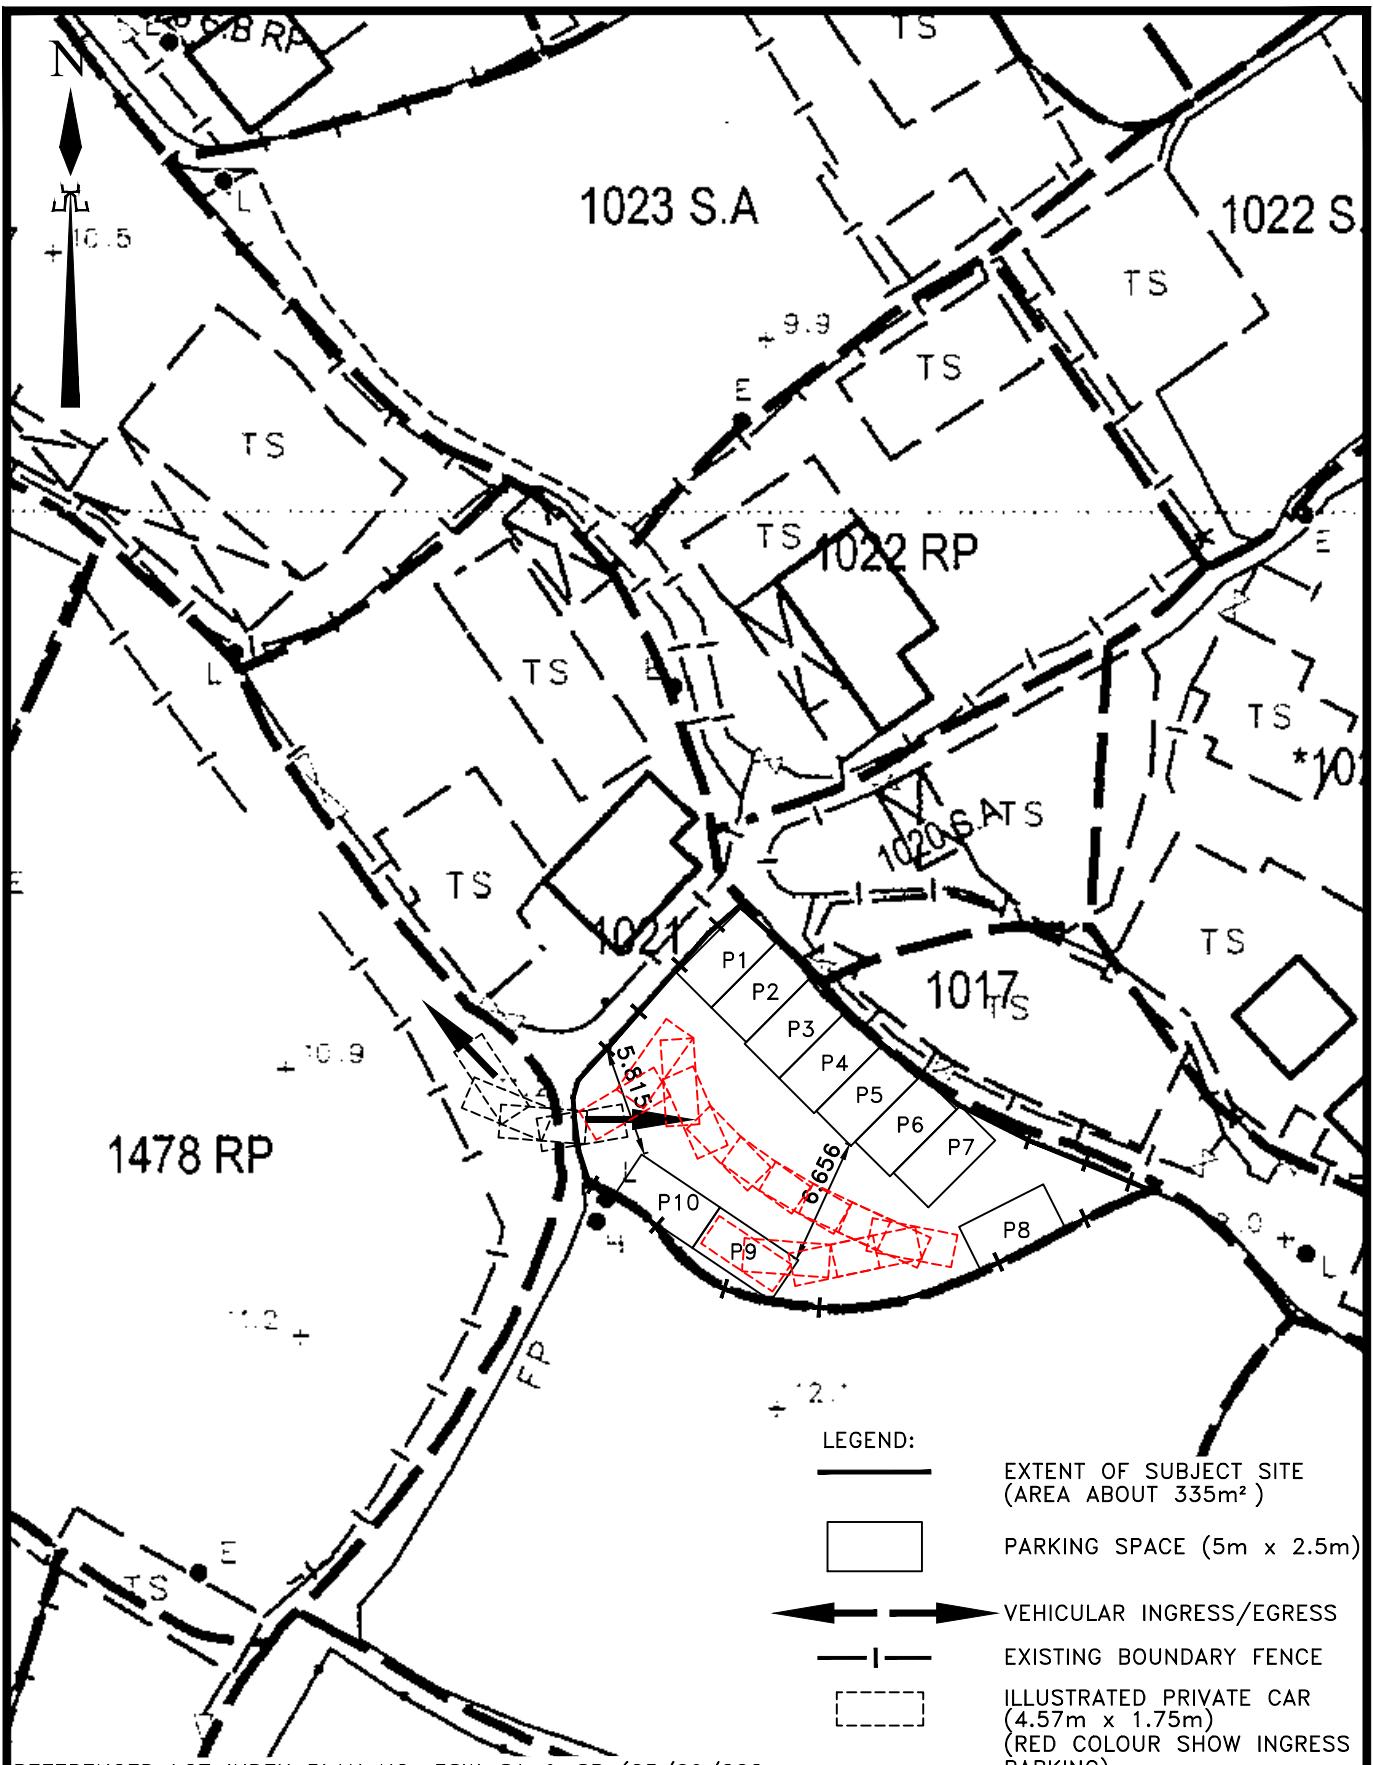

**HENG FAI CONSULTING LIMITED**  
恒輝專業顧問有限公司

PROJECT: TEMPORARY PRIVATE VEHICLE PARK (PRIVATE CARS ONLY)  
ON LOT NO. 1021 (PART) IN D.D. 83,  
HAK PAI TSAI TSUEN, LUNG YEUK TAU, FANLING, N.T.


TITLE : LAYOUT PLAN	DWG. NO. : 25/08/T02A3	SCALE : 1 : 400
		DATE : 08/12/2025

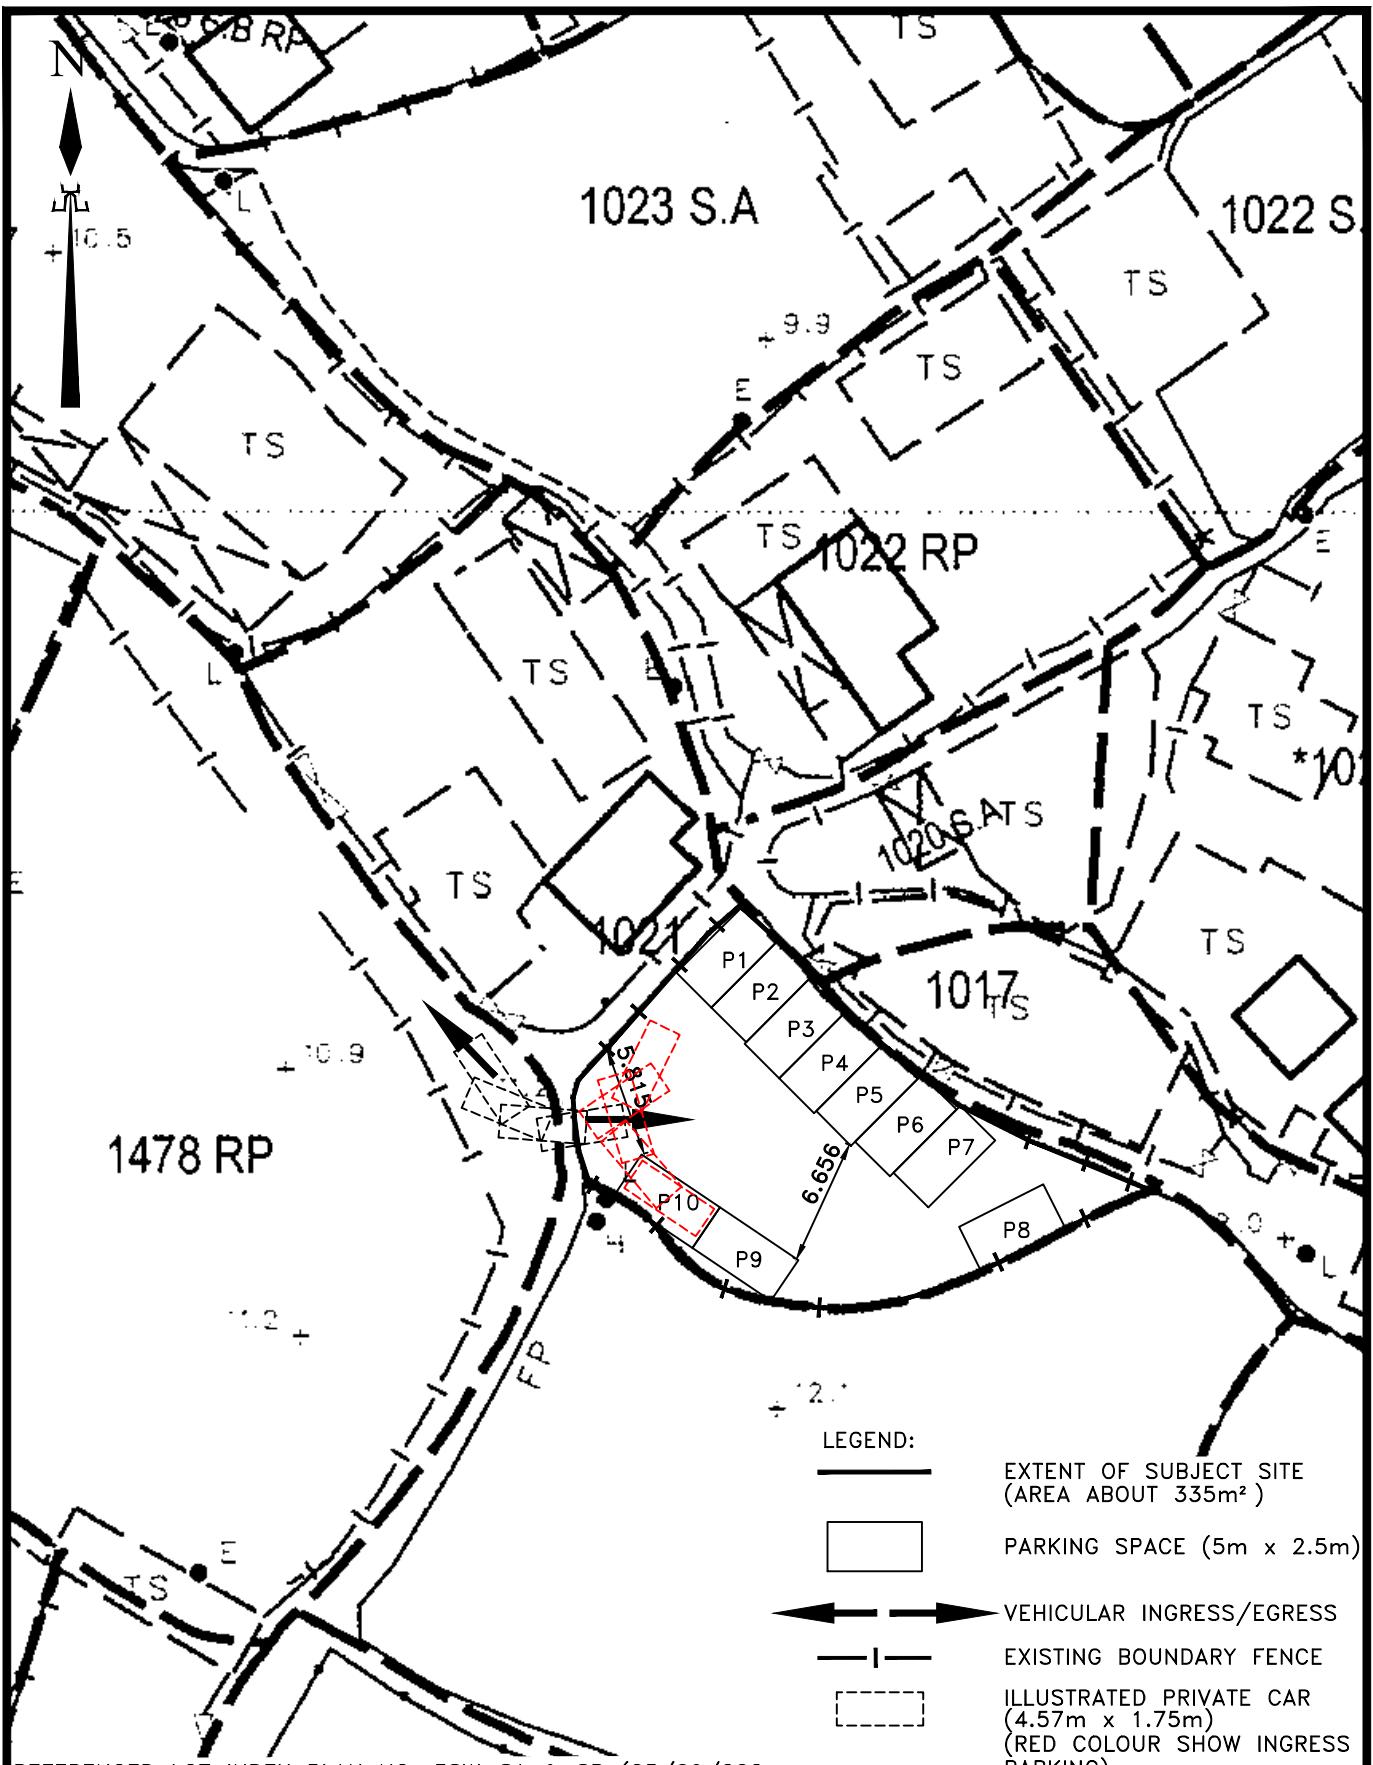

**HENG FAI CONSULTING LIMITED**  
恒輝專業顧問有限公司

**PROJECT: TEMPORARY PRIVATE VEHICLE PARK (PRIVATE CARS ONLY)**  
ON LOT NO. 1021 (PART) IN D.D. 83,  
HAK PAI TSAI TSUEN, LUNG YEUK TAU, FANLING, N.T.

TITLE : LAYOUT PLAN	DWG. NO. : 25/08/T02A4	SCALE : 1 : 400
		DATE : 08/12/2025

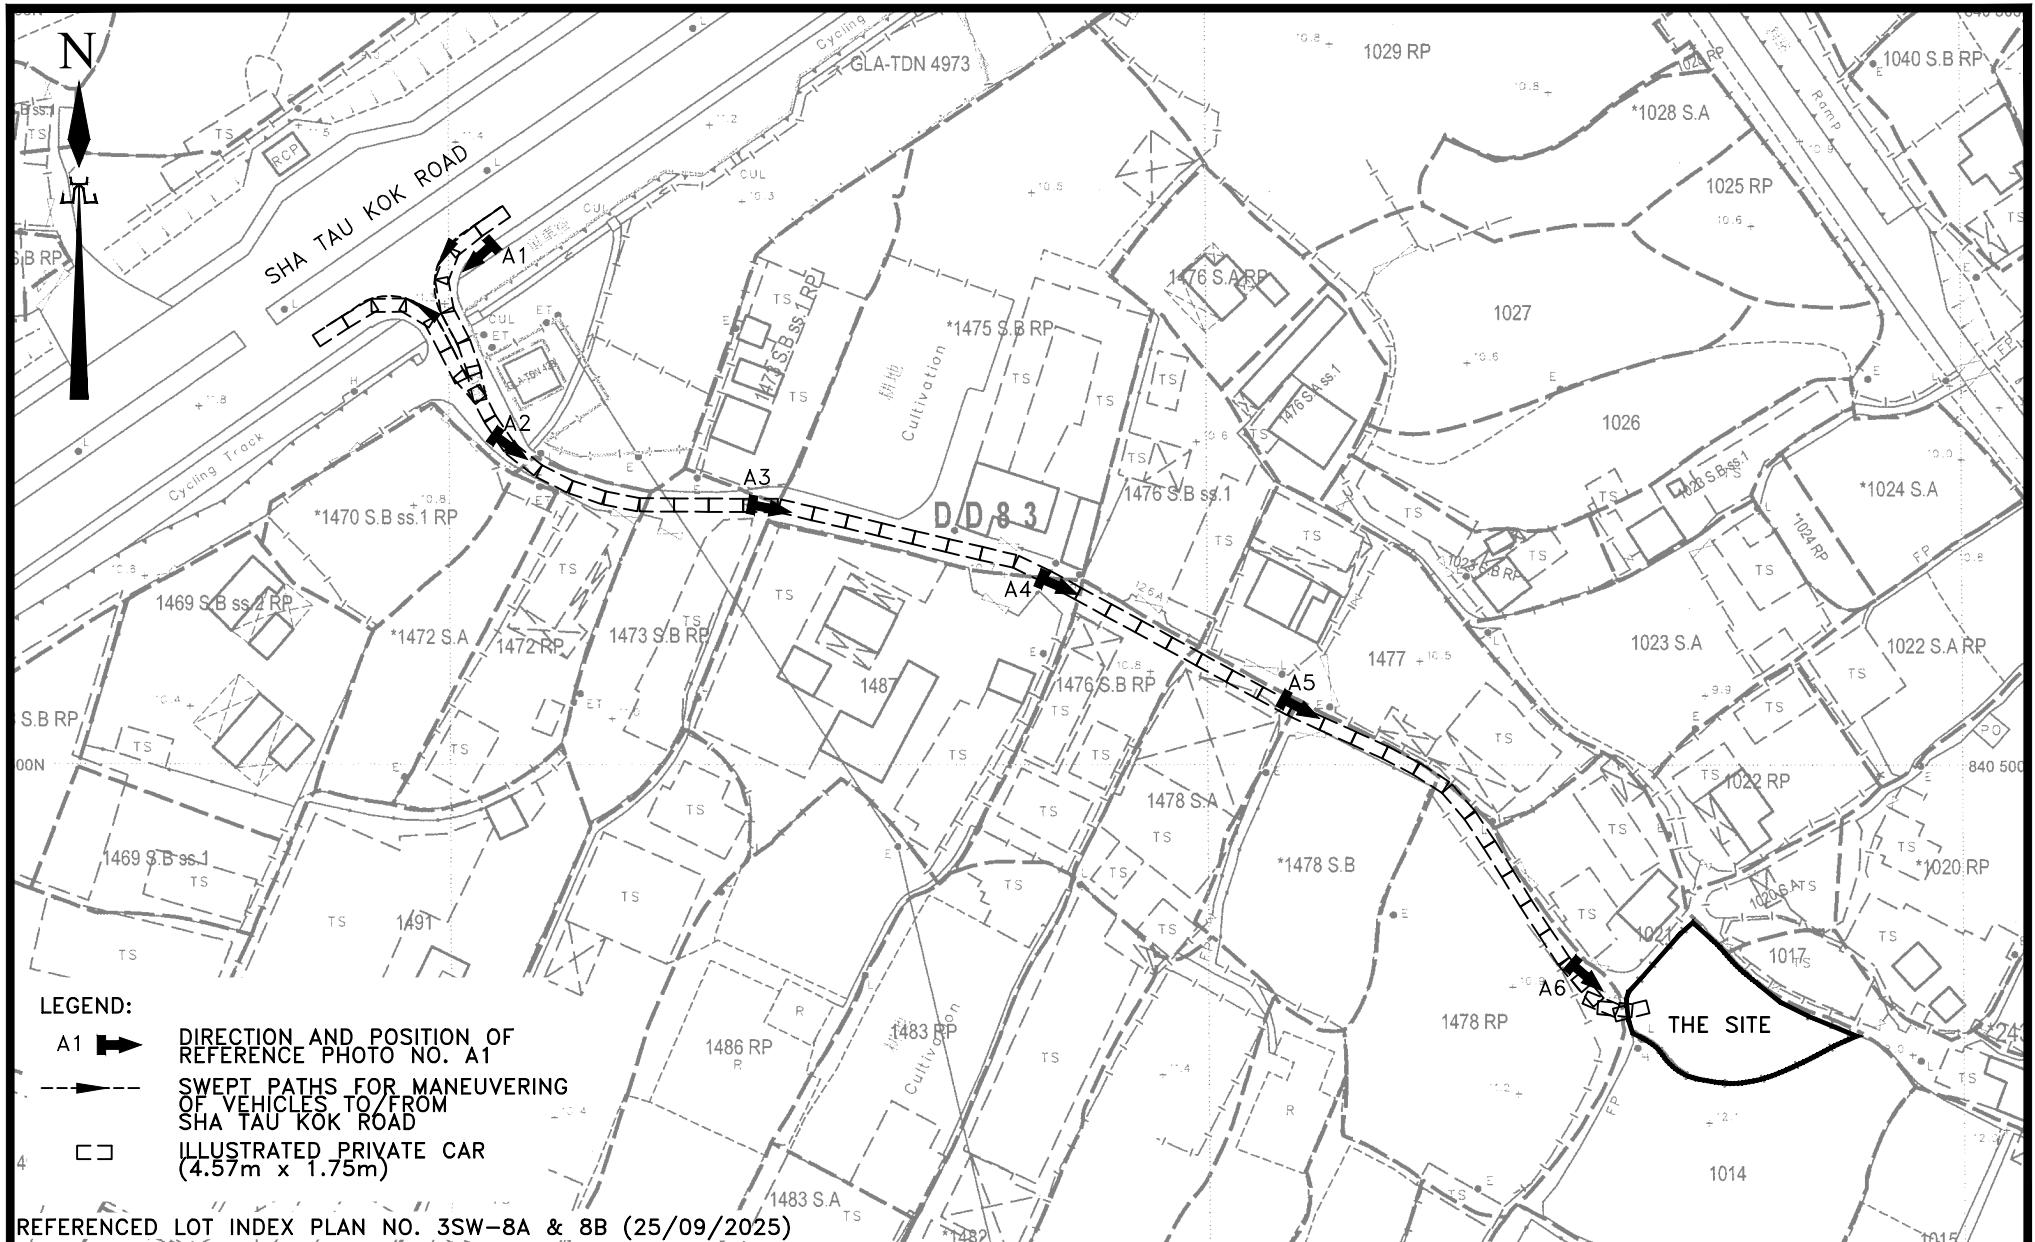

REFERENCED LOT INDEX PLAN NO. 3SW-8A & 8B (25/09/2025)

HENG FAI CONSULTING LIMITED  
恒輝專業顧問有限公司

PROJECT: TEMPORARY PRIVATE VEHICLE PARK (PRIVATE CARS ONLY)  
ON LOT NO. 1021 (PART) IN D.D. 83,  
HAK PAI TSAI TSUEN, LUNG YEUK TAU, FANLING, N.T.

TITLE : SITE PLAN

DWG. NO. : 25/08/T01A

SCALE : 1 : 1000

DATE : 15/12/2025