



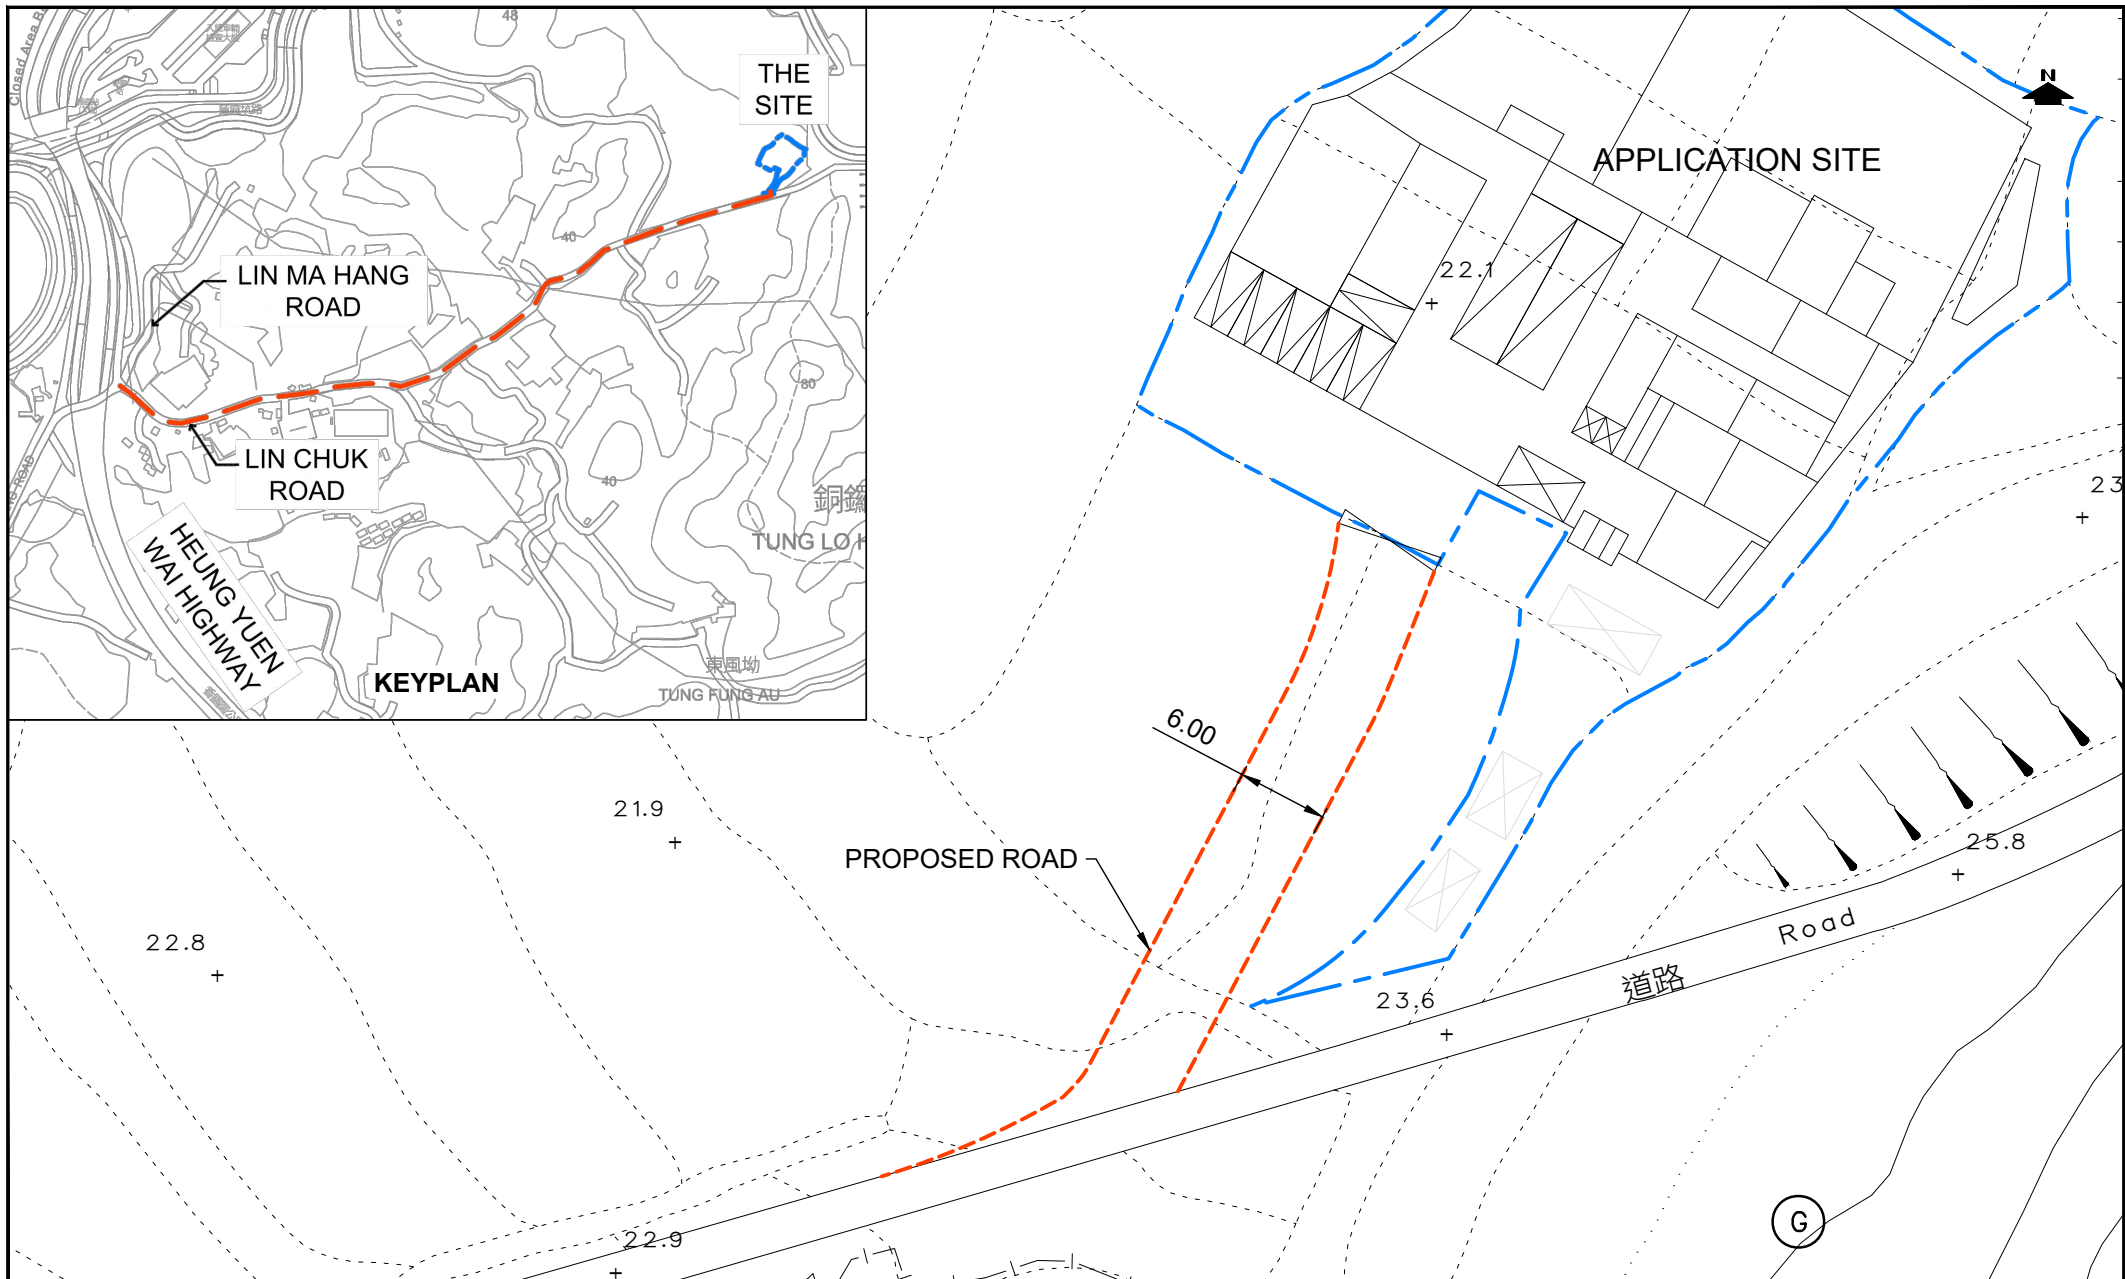

PROJECT NO. 41001		PROJECT TITLE PROPOSED TEMPORARY BATTERY RECYCLING PLANT AND ASSOCIATED FILLING OF LAND FOR A PERIOD OF 3 YEARS AT LOT 215 RP (PART) IN D.D. 78, TA KWU LING NORTH, NEW TERRITORIES		DRAWING NO. FIGURE 1	REV. A
DESIGNED SLN	DATE NOV 2025	DRAWING TITLE ACCESS ARRANGEMENT		LLA 顧問有限公司 Consultancy Limited	
DRAWN CLL	SCALE 1:500 @ A4				
CHECKED SLN					

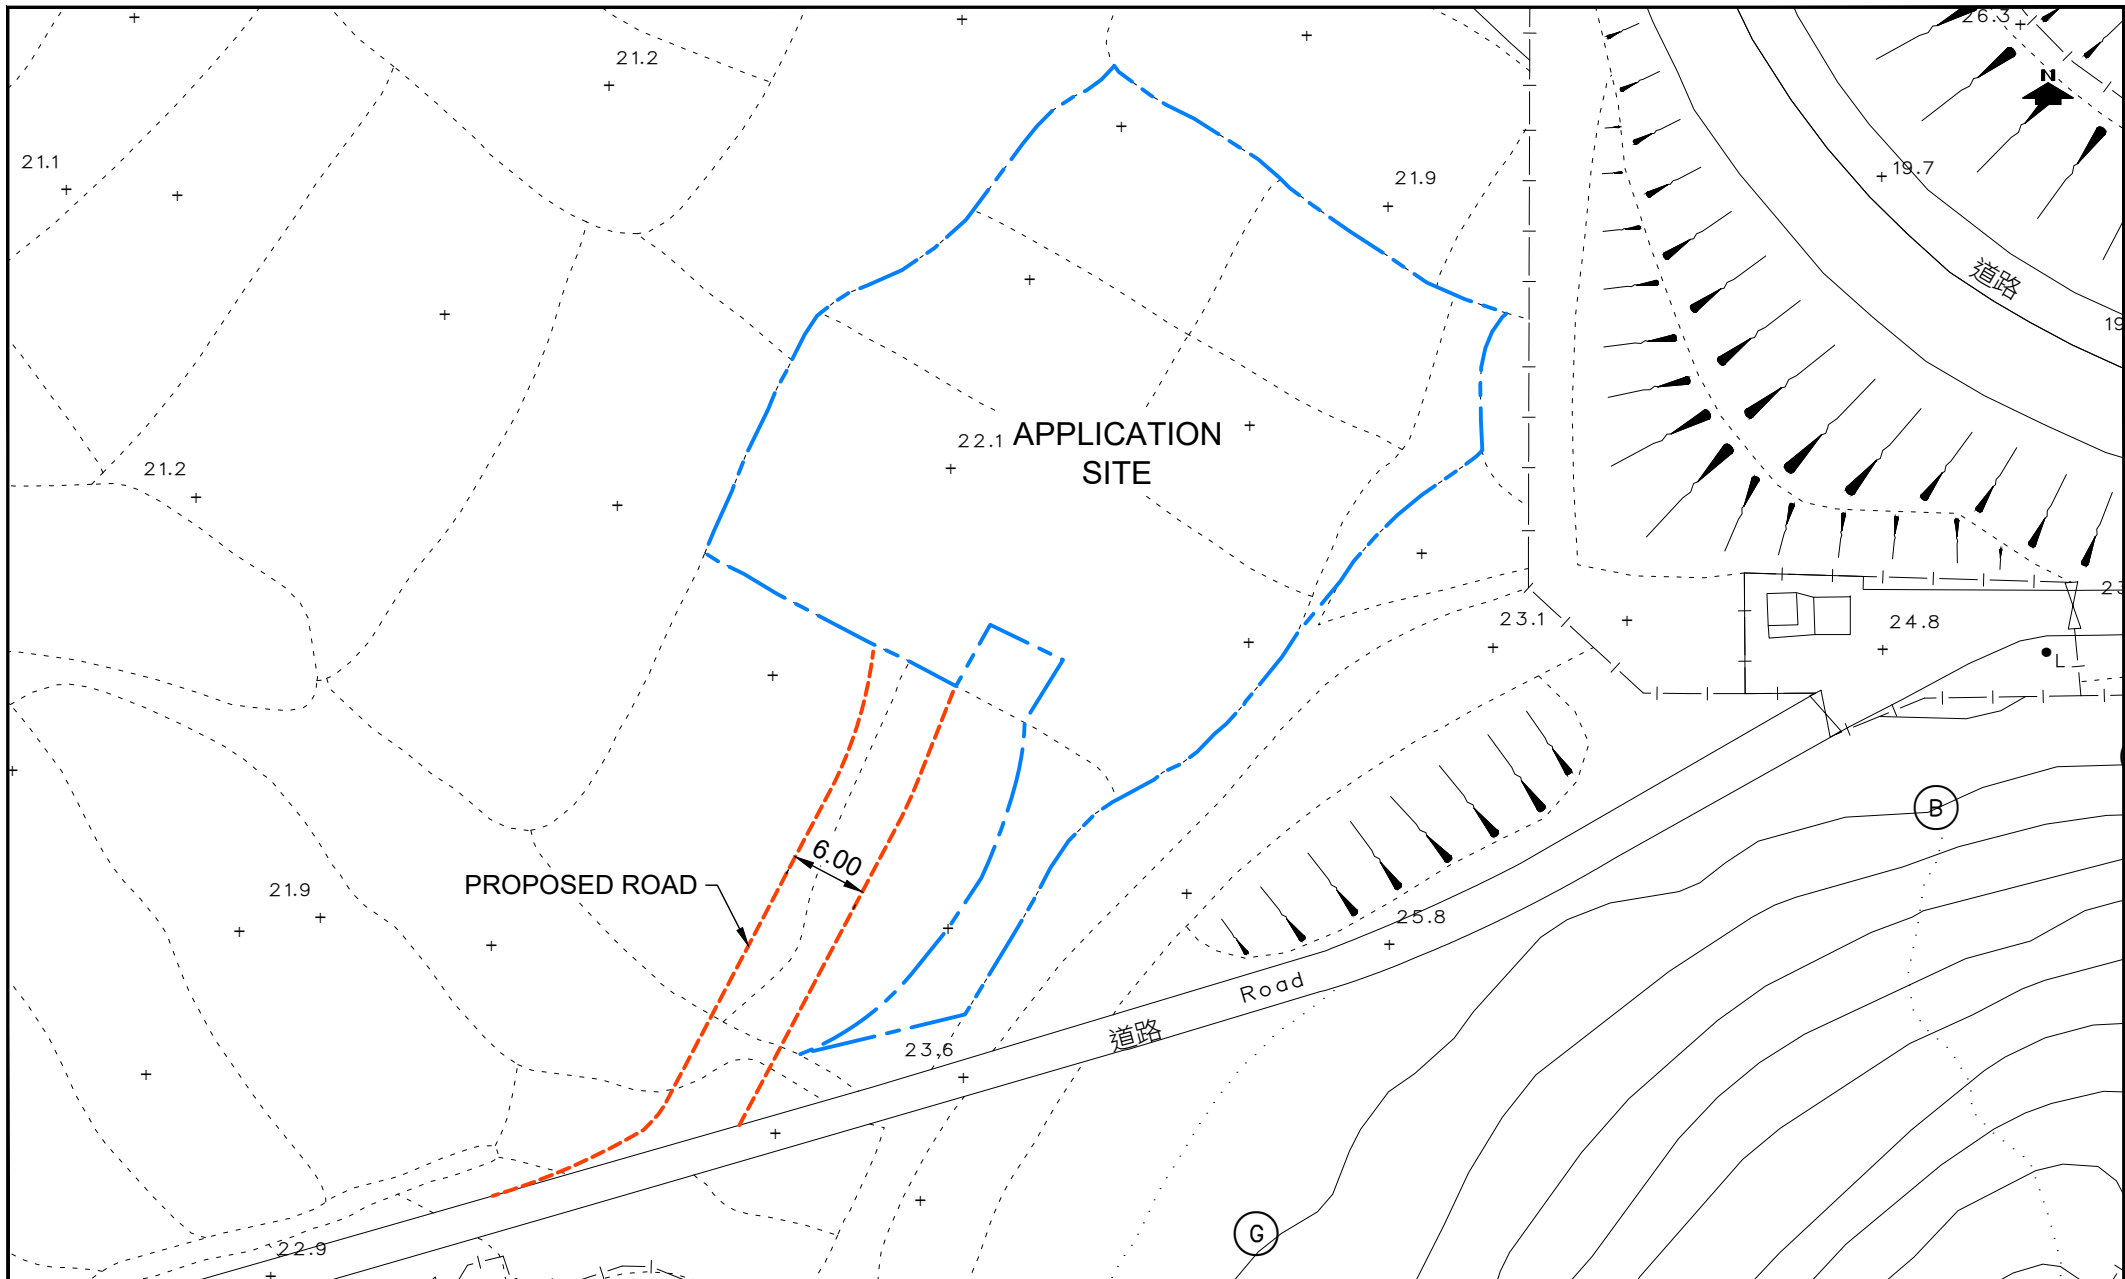

PROJECT NO. 41001		PROJECT TITLE PROPOSED TEMPORARY BATTERY RECYCLING PLANT AND ASSOCIATED FILLING OF LAND FOR A PERIOD OF 3 YEARS AT LOT 215 RP (PART) IN D.D. 78, TA KWU LING NORTH, NEW TERRITORIES		DRAWING NO. FIGURE 2	REV. .
DESIGNED SLN	DATE JUL 2025	DRAWING TITLE SITE PLAN		LLA 顧問有限公司 Consultancy Limited	
DRAWN CLL	SCALE 1:600 @ A4				
CHECKED SLN					



LEGEND :

10.01

2.44

PROJECT NO. 41001		PROJECT TITLE PROPOSED TEMPORARY BATTERY RECYCLING PLANT AND ASSOCIATED FILLING OF LAND FOR A PERIOD OF 3 YEARS AT LOT 215 RP (PART) IN D.D. 78, TA KWU LING NORTH, NEW TERRITORIES		DRAWING NO. SP-01	REV. A
DESIGNED SLN	DATE NOV 2025	DRAWING TITLE SWEPT PATH ANALYSIS - 10m MGV		LLA 顧問有限公司 Consultancy Limited	
DRAWN CLL	SCALE 1:500 @ A4				
CHECKED SLN					



PROJECT NO.		41001
DESIGNED	SLN	DATE NOV 2025
DRAWN	CLL	SCALE 1:500 @ A4
CHECKED	SLN	

PROJECT TITLE		PROPOSED TEMPORARY BATTERY RECYCLING PLANT AND ASSOCIATED FILLING OF LAND FOR A PERIOD OF 3 YEARS AT LOT 215 RP (PART) IN D.D. 78, TA KWU LING NORTH, NEW TERRITORIES	
DRAWING TITLE		SWEPT PATH ANALYSIS - 10m MG	

DRAWING NO.		SP-02	REV. A
LLA		顧問有限公司 Consultancy Limited	



PROJECT NO. 41001		PROJECT TITLE PROPOSED TEMPORARY BATTERY RECYCLING PLANT AND ASSOCIATED FILLING OF LAND FOR A PERIOD OF 3 YEARS AT LOT 215 RP (PART) IN D.D. 78, TA KWU LING NORTH, NEW TERRITORIES		DRAWING NO. SP-03	REV. .
DESIGNED SLN	DATE NOV 2025	DRAWING TITLE SWEPT PATH ANALYSIS - PRIVATE CAR		LLA 顧問有限公司 Consultancy Limited	
DRAWN CLL	SCALE 1:500 @ A4				
CHECKED SLN					