


Project Title : Proposed Stormwater Drain Discharge Point	Scale : Not to scale	Plan No. : CW/TKP/CSP
Drawing Title : Cross Section Plan	Date : 28-01-2026	Survey Sheet No. : 8-NE-16A
卓 弘 測 量 服 務 公 司 CHUO WANG SURVEY SERVICES COMPANY 		

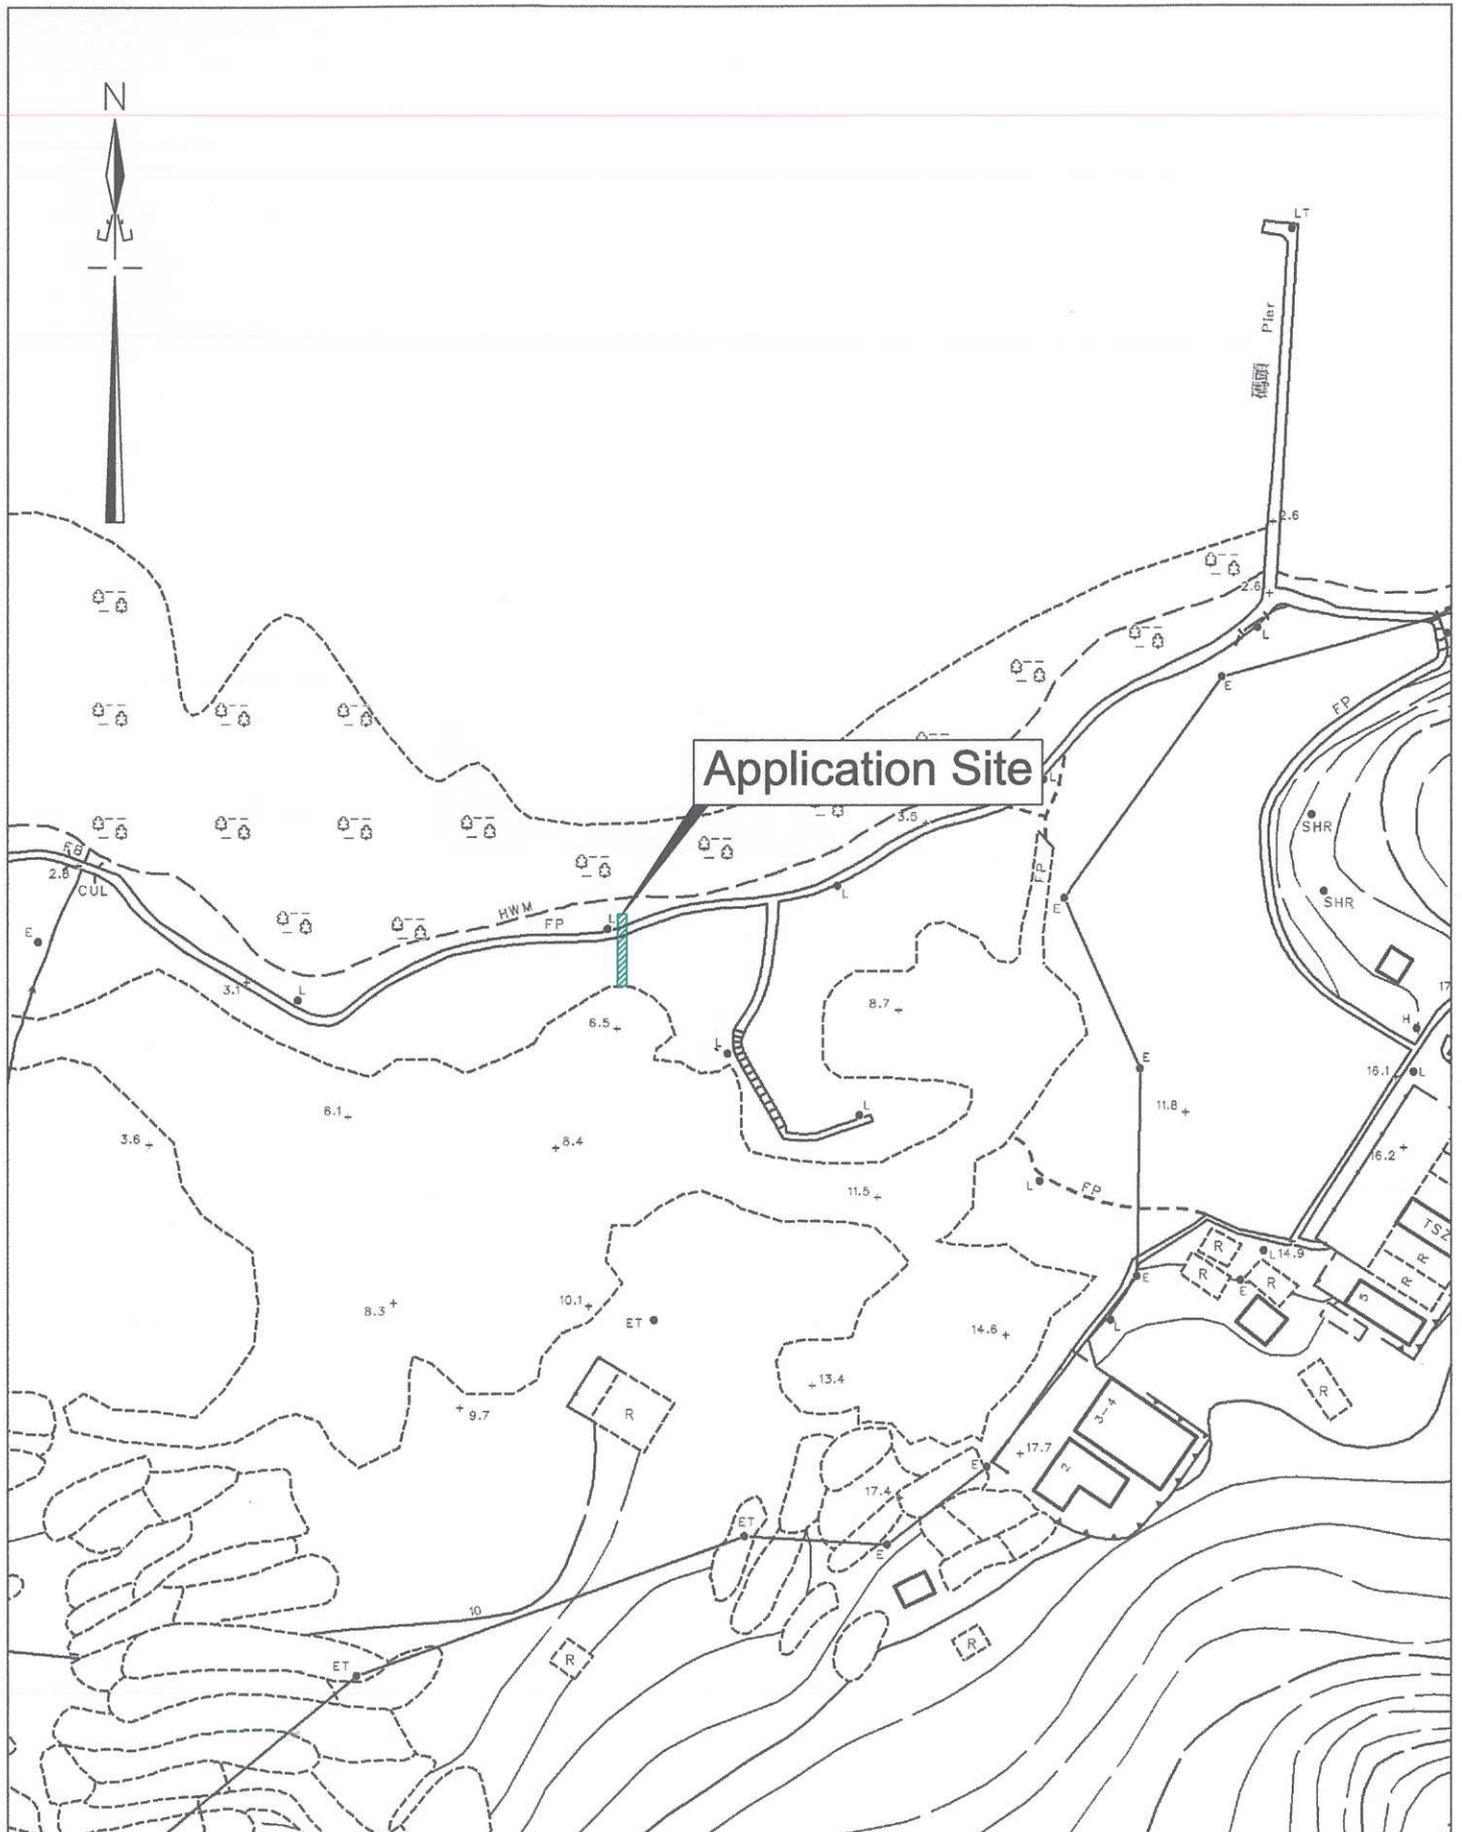

Application Site

Project Title :

Proposed Stormwater Drain Discharge Point

Drawing Title :

Location Plan

Scale :

1 : 1000

Date :

28-01-2026

Plan No. :


CW/TKP/LOP

Survey Sheet No. :


8-NE-16A

卓弘測量服務公司
CHUO WANG SURVEY SERVICES COMPANY

EXCAVATION PLAN

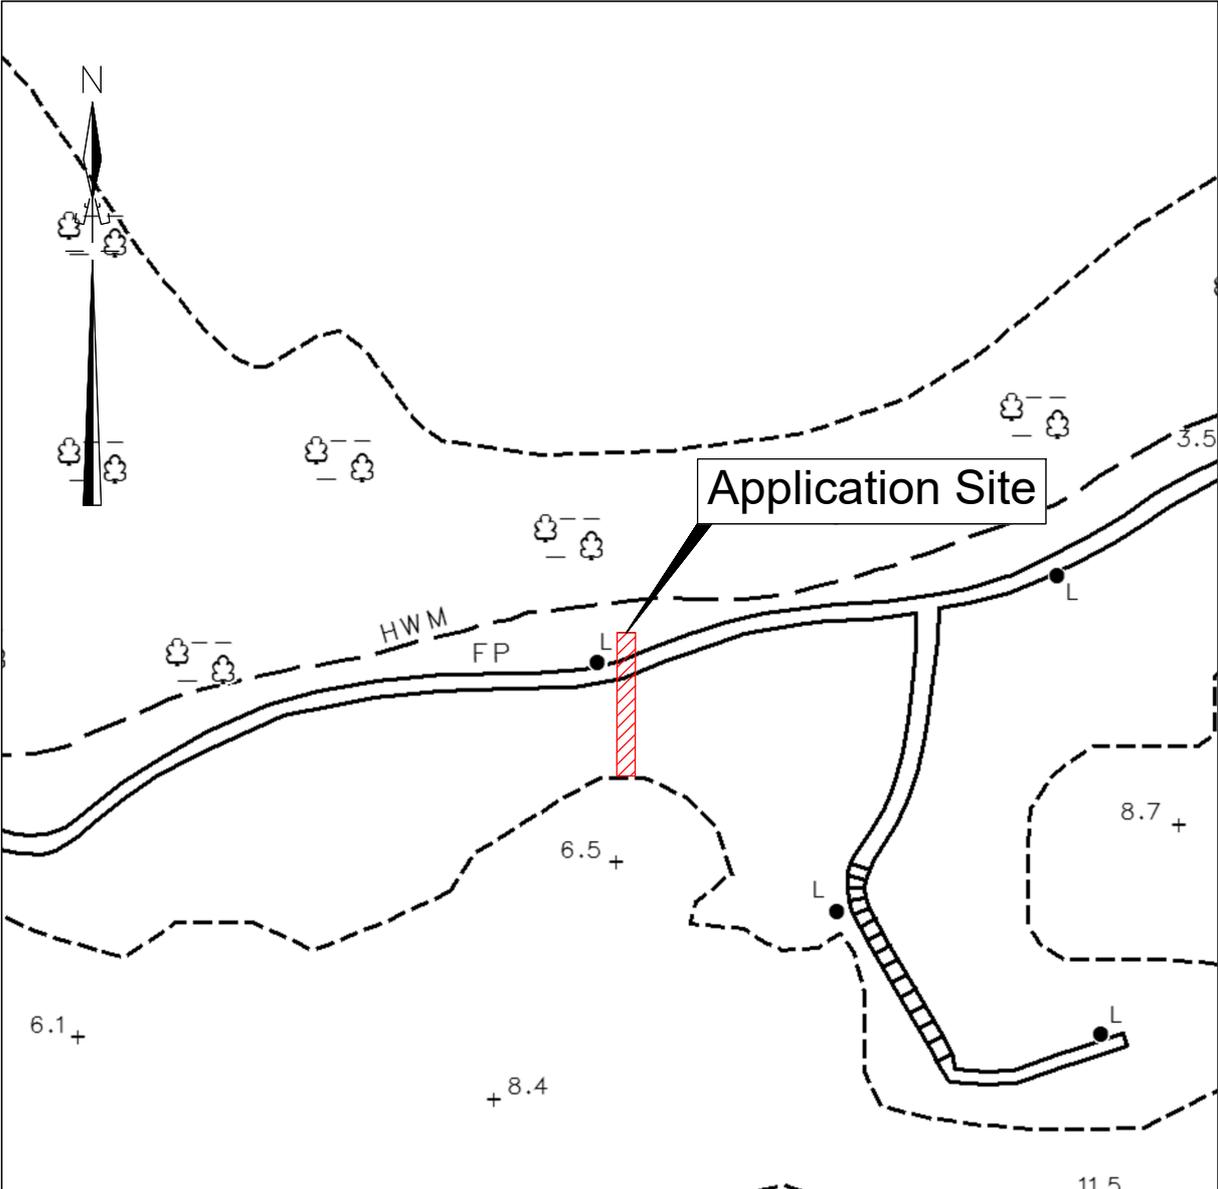

SIDE VIEW

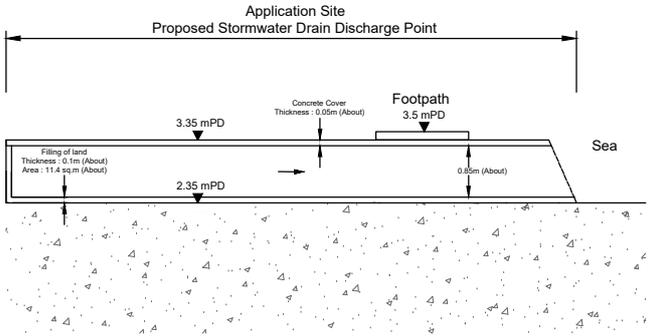

Legend :
 Excavation Area

卓 弘 測 量 服 務 公 司
CHUO WANG SURVEY SERVICES COMPANY

Scale :
 1 : 500

Survey Sheet No. :
 3-NW-25D

Date :
 13-02-2026

Figure No. :
 FLP/01



Application Site

Legend :

- Lot Boundary
- U-Channel
- Catchpit
- ▨ Application Site
- Small House

Project Title :	Scale :	Plan No. :
Proposed Stormwater Drain Discharge Point	1 : 500	CW/TKP/DP
Drawing Title :	Date :	Survey Sheet No. :
Stormwater Drainage Plan	28-01-2026	8-NE-16A
卓弘測量服務公司 CHUO WANG SURVEY SERVICES COMPANY		