

Project 項目名稱:

Proposed Temporary Shop and Services for a Period of 3 Years at Lot No.75 RP in D.D. 217, Pak Kong, Sai Kung, New Territories

Drawing Title 圖紙標題:

Location Plan


Drawing No. 圖號:

20250814

Remarks 備註:

●●● Vehicular access leading from Pak Kong Road



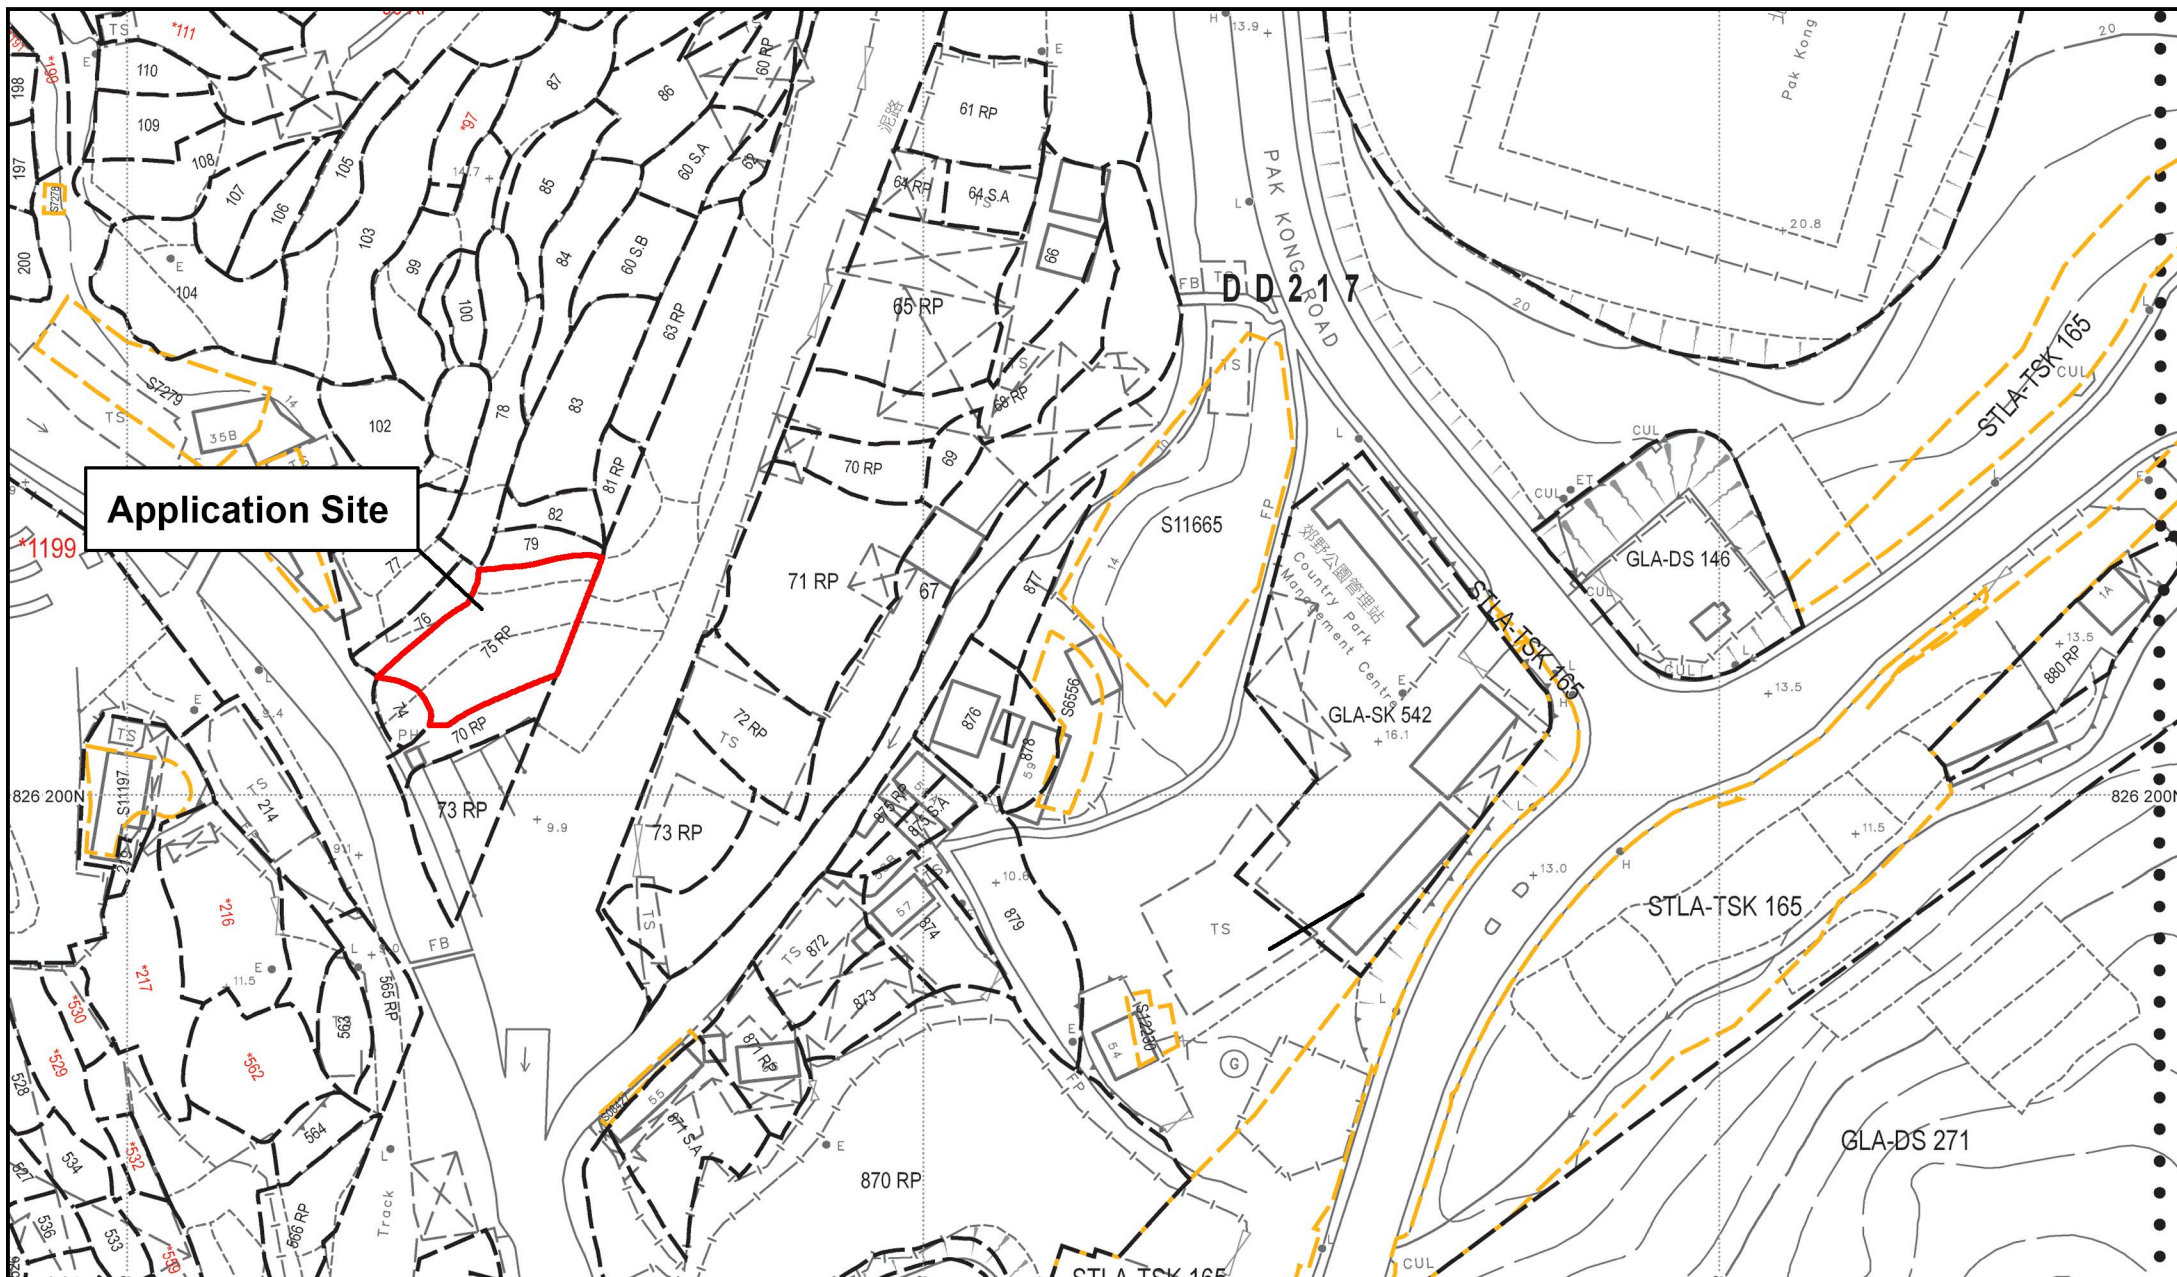

Project 項目名稱:

Proposed Temporary Shop and Services for a Period of 3 Years at Lot No.75 RP in D.D. 217, Pak Kong, Sai Kung, New Territories

Drawing Title 圖紙標題:

Site Plan

Drawing No. 圖號:

20250814

Remarks 備註:

**Structure A**

Shop and Services

Covered Area: **150m<sup>2</sup>** (ABOUT)GFA: 150m<sup>2</sup> (ABOUT)

No. of storey: 1

Height: Not exceeding 5m

