


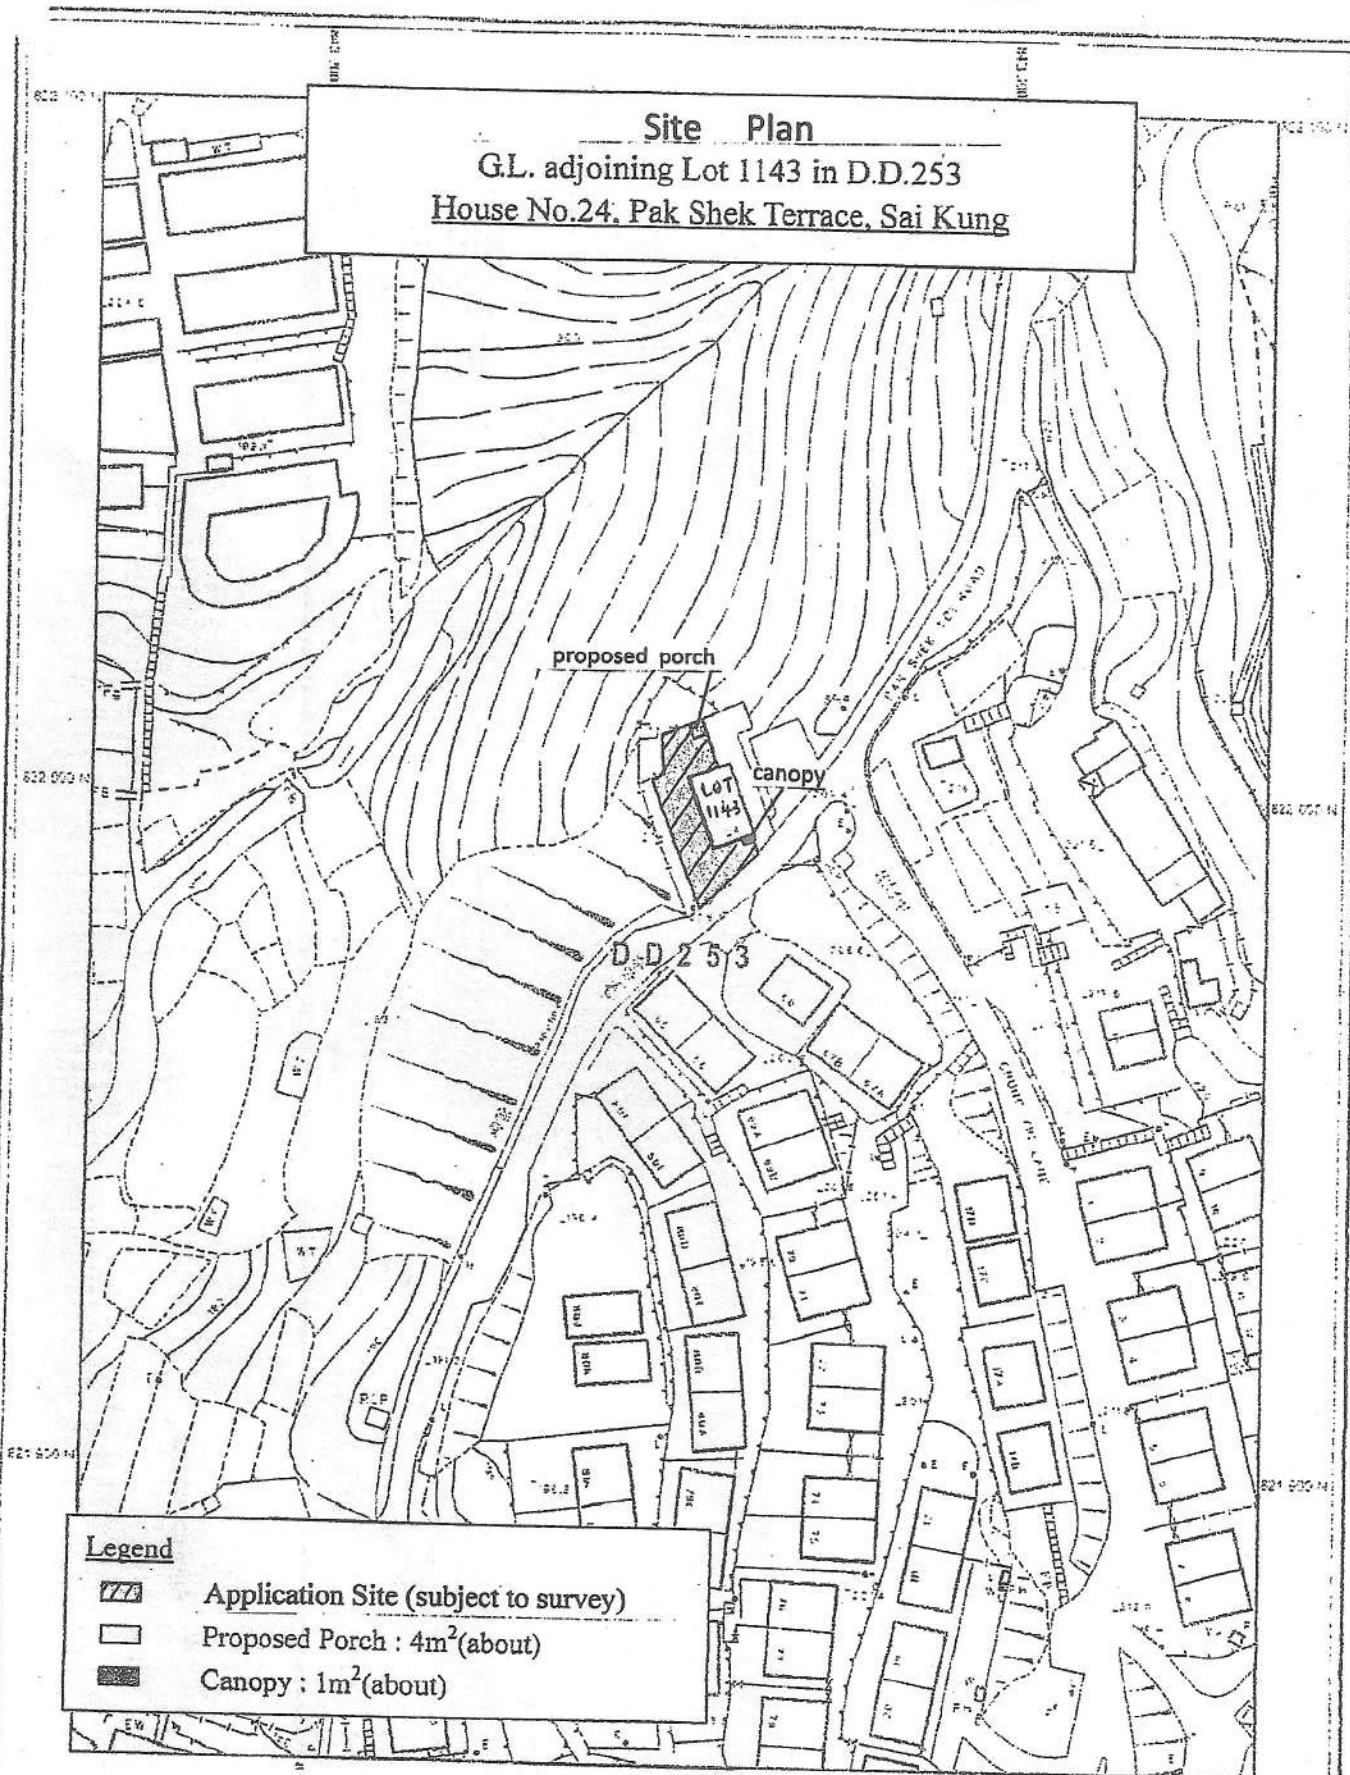


Site Plan
 G.L. adjoining Lot 1143 in D.D.253
 House No.24, Pak Shek Terrace, Sai Kung



Legend	
	Application Site (subject to survey)
	Proposed Porch : 4m ² (about)
	Canopy : 1m ² (about)

SCALE 1:1000