

C Y S Associates (H K) Ltd.
Architects & Urban Designers.
 20TH FLOOR • GENESIS • NOS.33-35 WONG CHUK HANG ROAD • HONG KONG
 TEL: 2858 6883 • FAX: 2858 9083 2858 9366 • E-MAIL: cys@cysarch.com.hk


CYS

PROJECT
 PROPOSED RESIDENTIAL DEVELOPMENT AT KA SHUE ROAD
 LOT 1109RP IN D.D.253 SAI KUNG, NEW TERRITORIES

DRAWING TITLE
 SECTION 16 APPLICATION
 - LOWER GROUND FLOOR PLAN

DO NOT SCALE DRAWING. FIGURED
 DIMENSIONS ARE TO BE FOLLOWED.
 COPYRIGHT OF THIS DRAWING
 IS RESERVED BY ARCHITECT.


NO.	DATE	REVISION	APP.	DESIGNED	DRAWN	PROJECT NO :	REV.
A	30/9/2024	MINOR AMENDMENT		JC	LWH	23-546	A
				APPROVED	CHECKED	DRAWING NO : PL-02	
				KC	JC		
				DATE	SCALE	CAD REF : 546_GF-RF FOR PLAND_20240830	
				AUG, 2024	1:200		

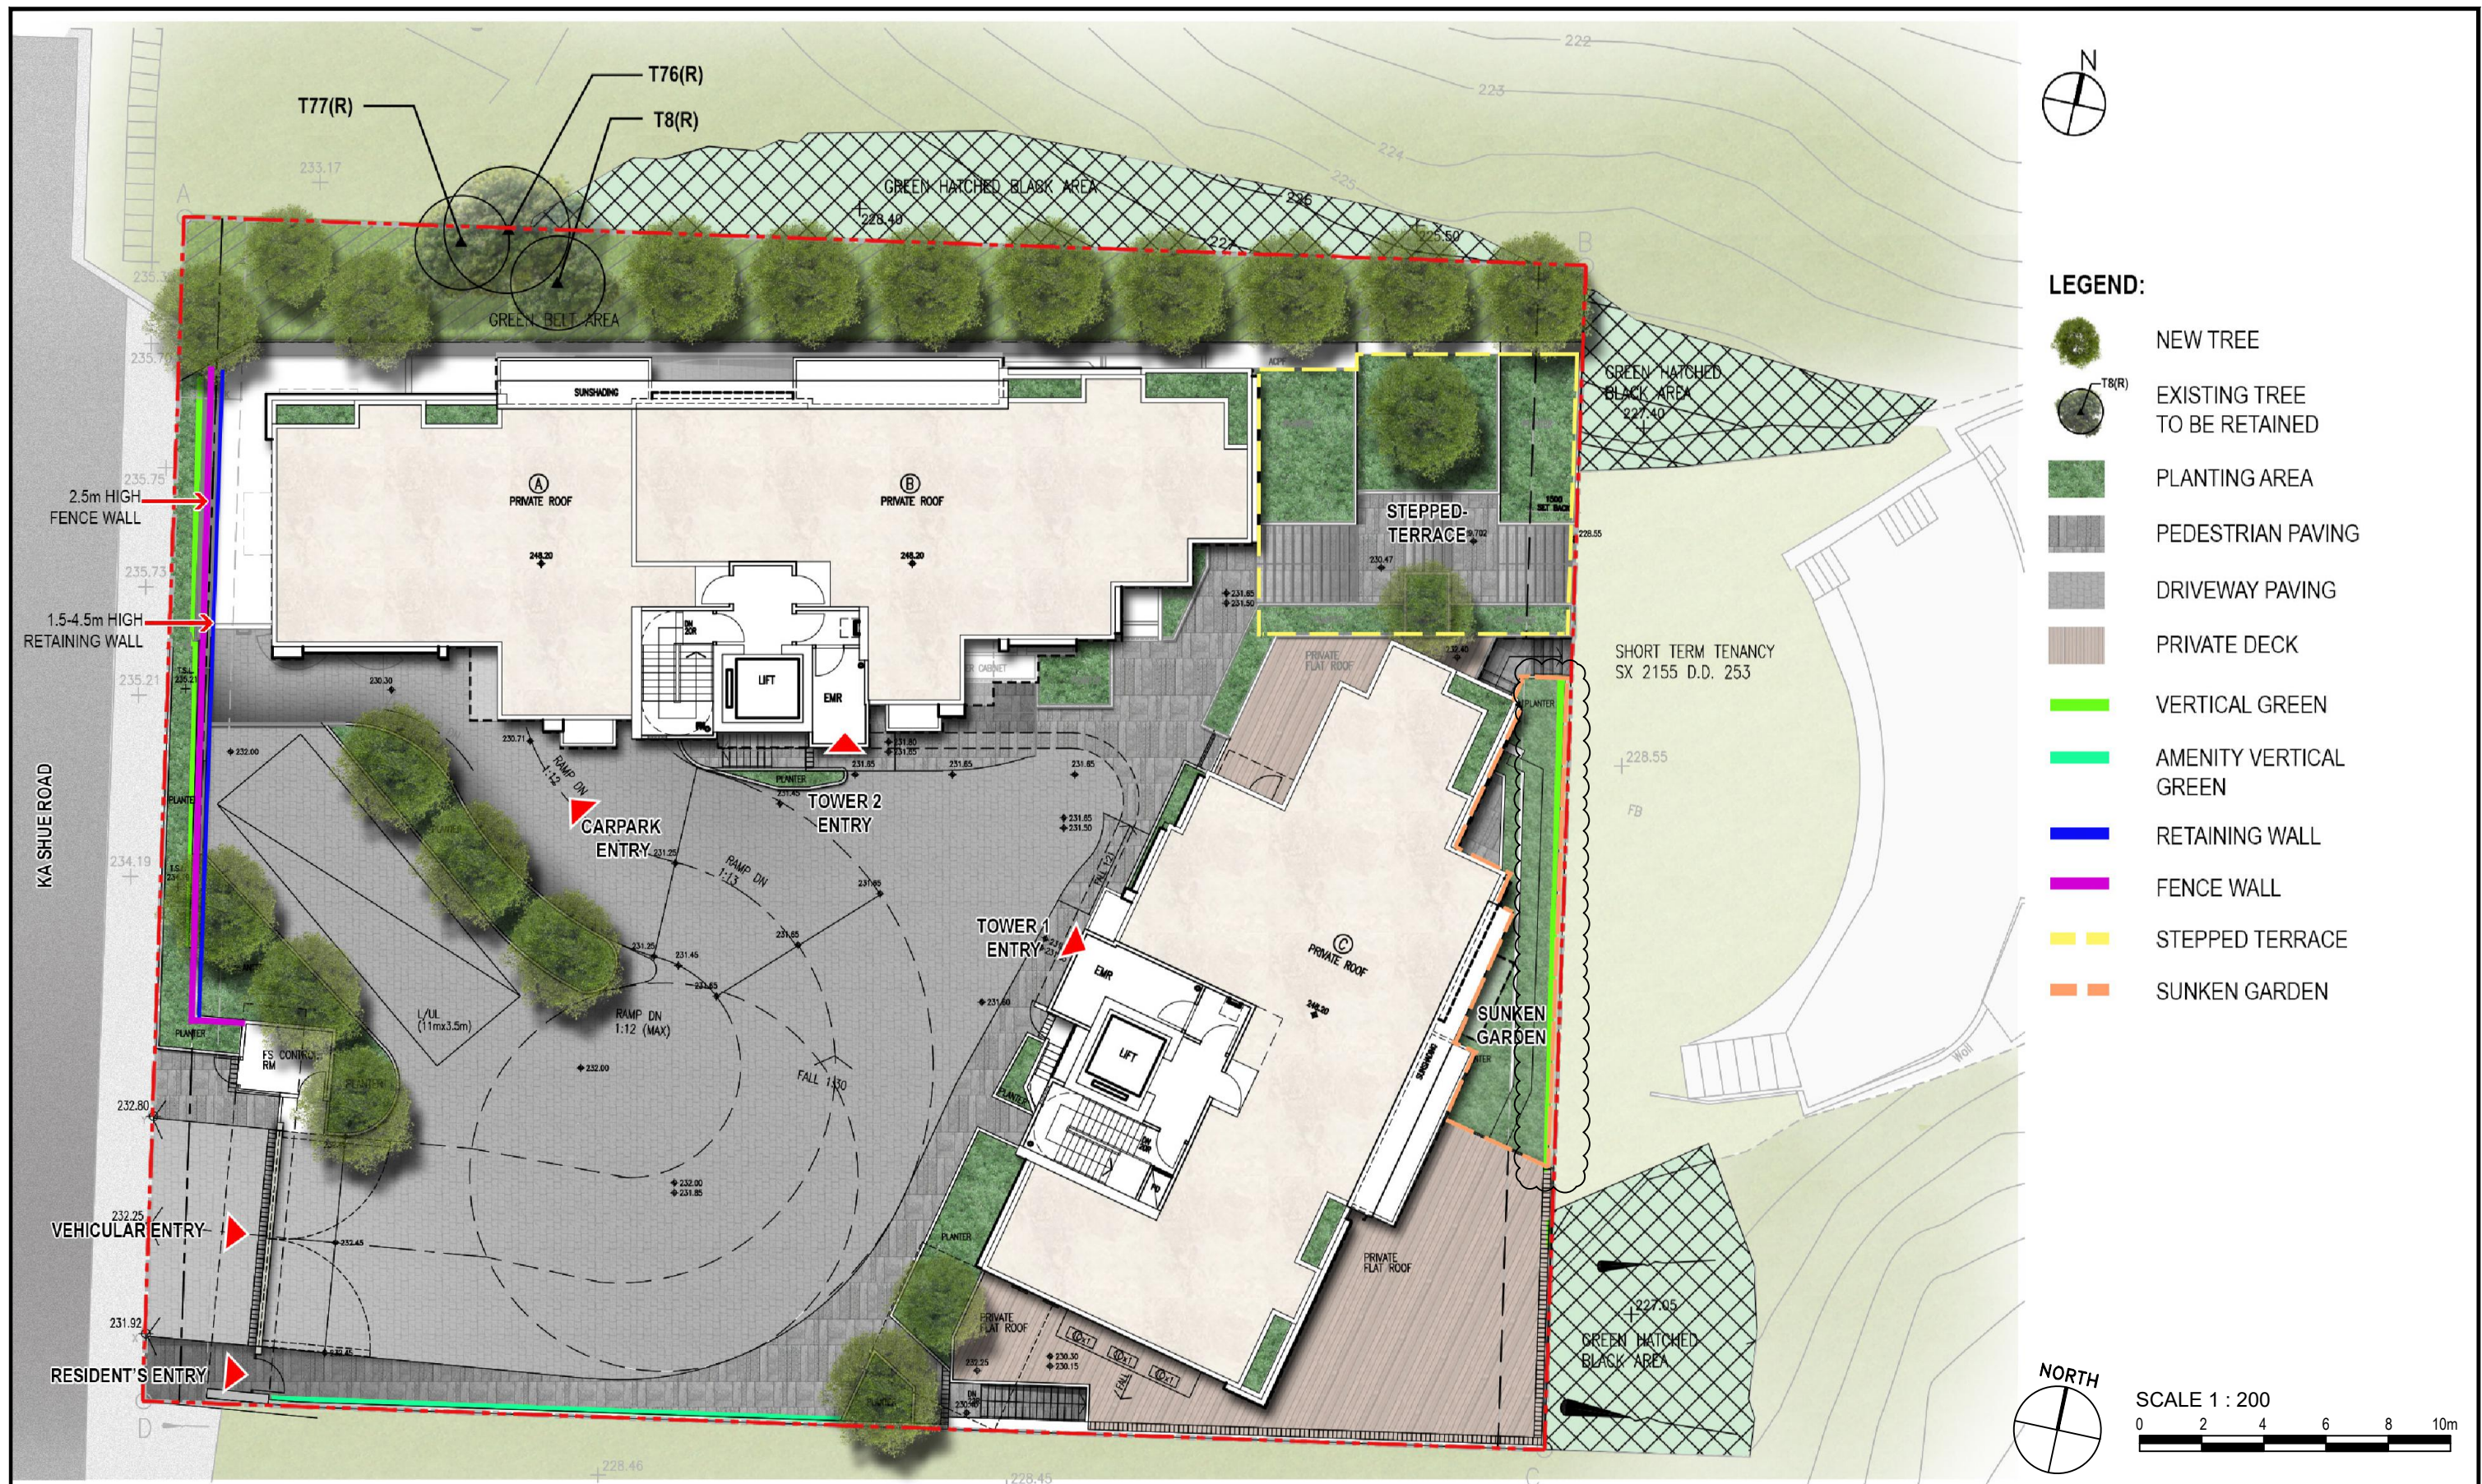

						Job Title	Drawing No.	<div>  <p>Planning, Urban Design, Landscape, Golf & Environmental Consultants Urbis Limited, 11/F Siu On Centre, 188 Lockhart Road, Wan Chai, Hong Kong. Tel : 2802 3333 Fax : 2802 8662</p> </div>
						PROPOSED RESIDENTIAL DEVELOPMENT AT LOT 1109 RP IN D.D. 253, 8 KA SHUE ROAD, SAI KUNG, NEW TERRITORIES	SMC1-LMP01	
						Drawing Title	Scale	
						LANDSCAPE MASTERPLAN	1:200 @ A3	
B	11/24	RtC	DA	DC	TO	Drawn by	Job. No.	SMC1
A	09/24	RESUBMISSION	DA	DC	TO	Checked by		
O	07/24	FIRST SUBMISSION	DA	DC	TO	Approved by		
Amendment No.	Date	Description	Drawn by	Checked by	Approved by	Drawn by	Job. No.	
						DA		
						DC		
						TO		
						Date		
						JUN 2024		



APPROVED S16 LANDSCAPE MASTERPLAN SCHEME
(APPROVAL DATE 03 JANUARY 2020)

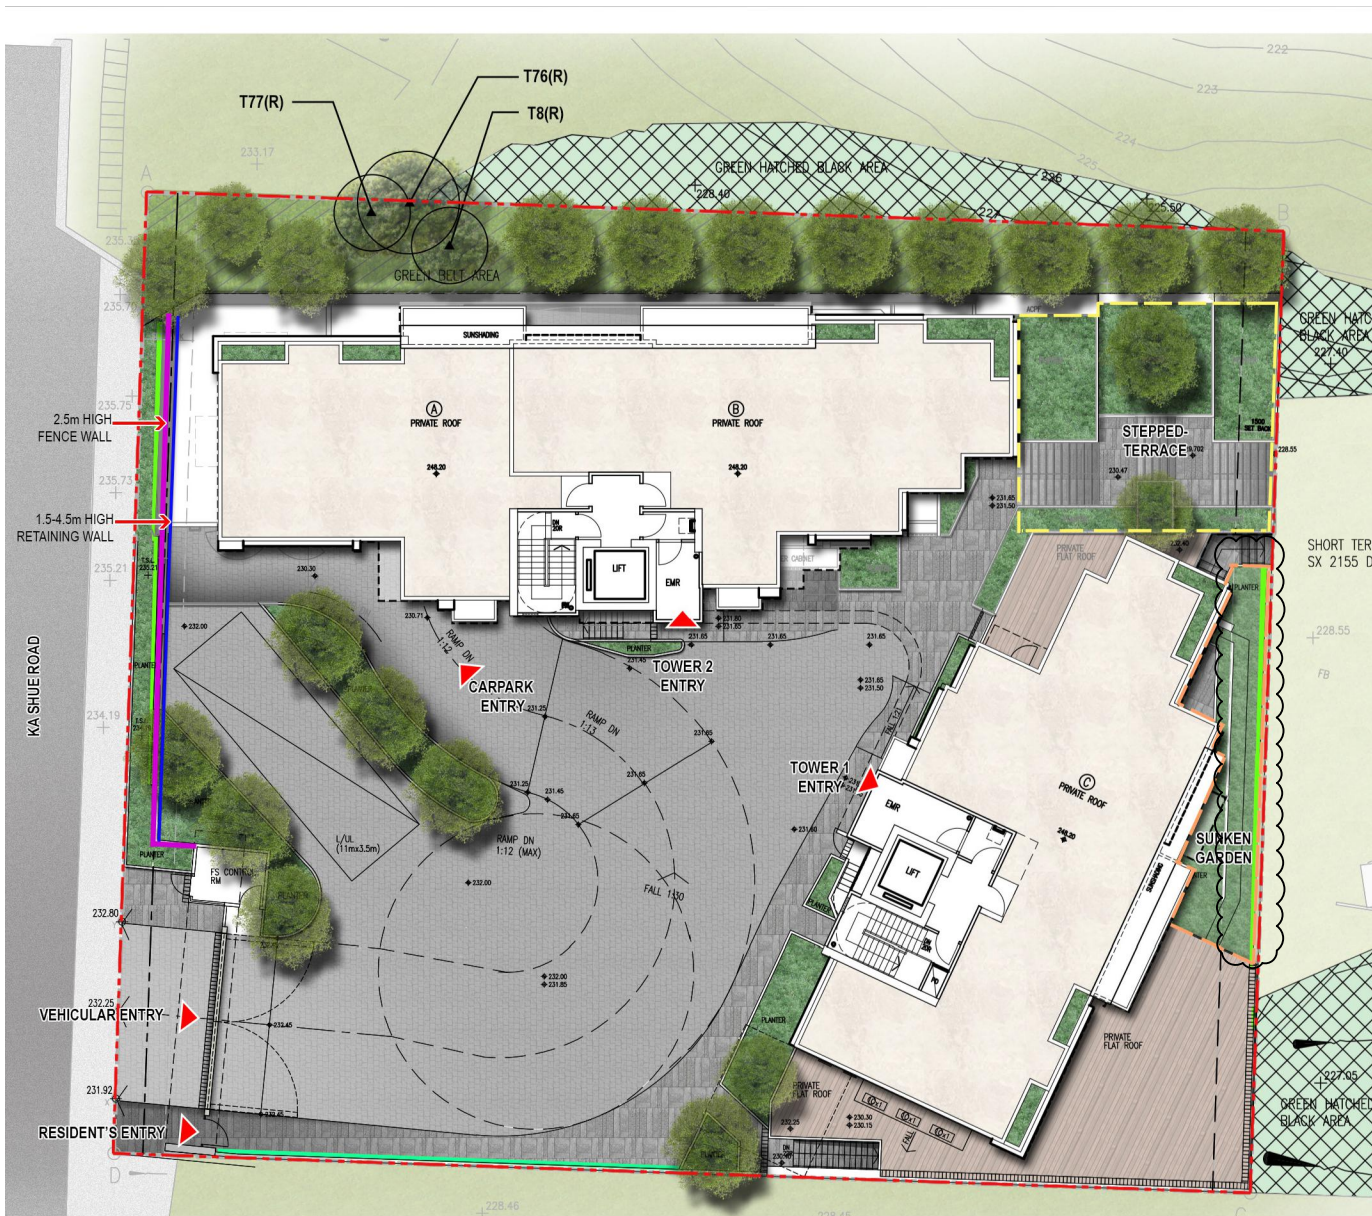

CURRENT PROPOSED LANDSCAPE MASTERPLAN SCHEME
(SEPTEMBER 2024)



						Job Title PROPOSED RESIDENTIAL DEVELOPMENT AT LOT 1109 RP IN D.D. 253, 8 KA SHUE ROAD, SAI KUNG, NEW TERRITORIES				Drawing No. SMC1-LMP02		<div> Planning, Urban Design, Landscape, Golf & Environmental Consultants Urbis Limited, 11/F Siu On Centre, 188 Lockhart Road, Wan Chai, Hong Kong. Tel : 2802 3333 Fax : 2802 8662</div>			
										Drawing Title LANDSCAPE MASTERPLAN COMPARISON				Scale 1:300 @ A3	
RtC	11/24	RESUBMISSION	DA	DC	TO										
O	09/24	RESUBMISSION	DA	DC	TO										
Amendment No.	Date	Description	Drawn by	Checked by	Approved by	Drawn by	DA	Checked by	DC	Approved by	TO	Date	JUN 2024	Job. No.	SMC1