


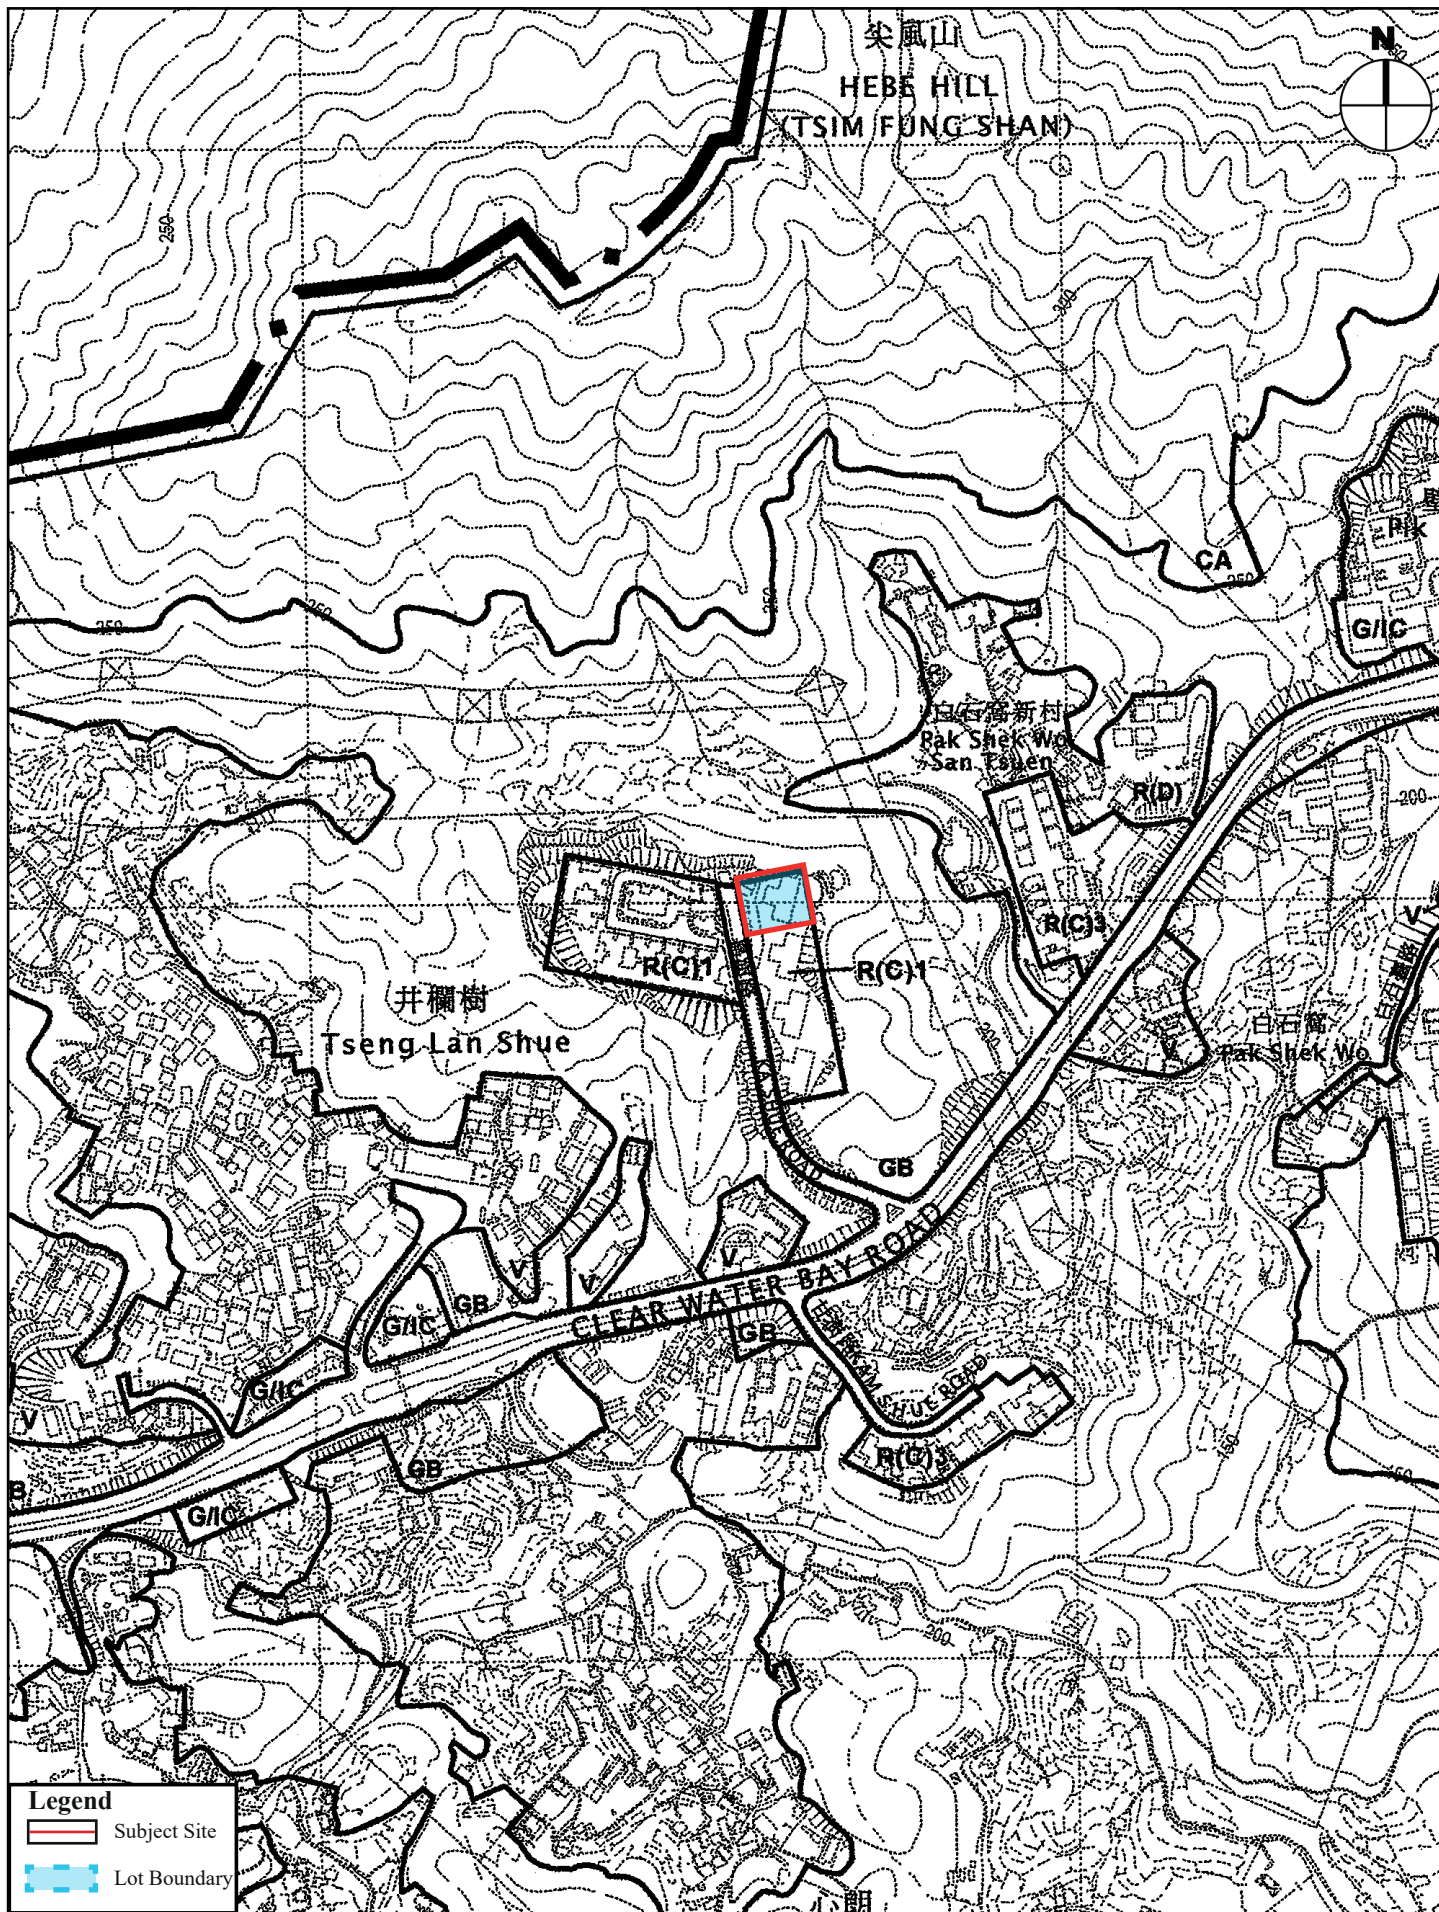

Location Plan

(Extract from the Approved Tseng Lan Shue
OZP No. S/SK-TLS/10)


Plan 1

1: 5 000



弘域城市規劃顧問有限公司
VISION PLANNING CONSULTANTS LTD.

香港北角蜆殼街 9-23 號秀明中心 20 樓 C 室
Unit C, 20/F, Seabright Plaza, 9-23 Shell Street, North Point, Hong Kong.
Tel : (852) 2566 9988 Fax: (852) 2566 9978 E-mail: vision@visionplanning.com.hk

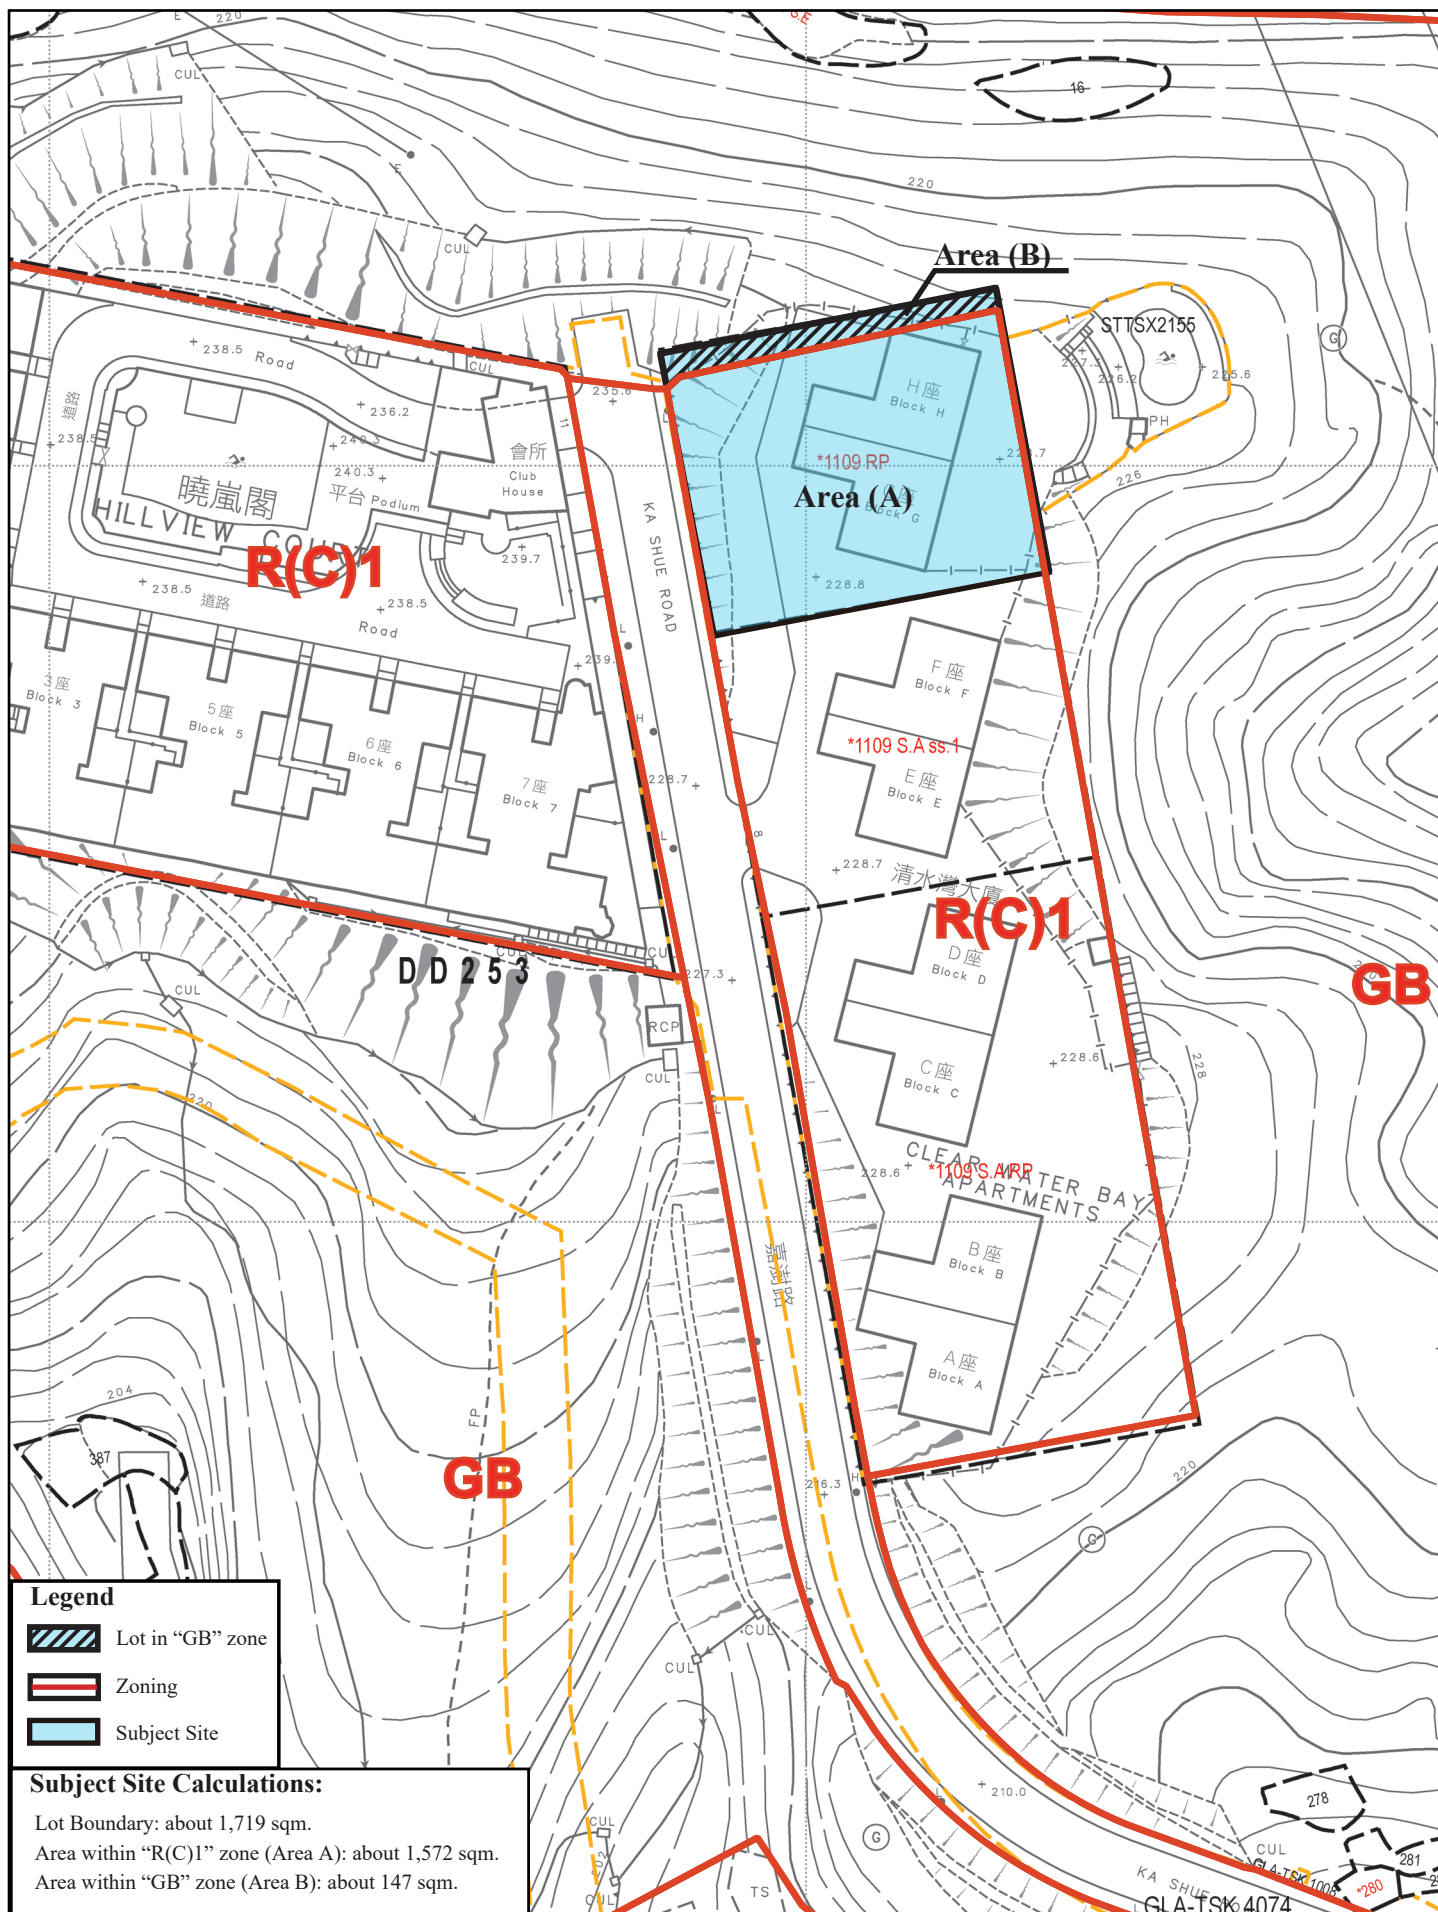

Lot Plan of Subject Site

(Extract from the Lot Index Plan No. ags_S00000125284_0001)


Plan 2

1: 1 000

VISION

弘域城市規劃顧問有限公司
VISION PLANNING CONSULTANTS LTD.

香港北角蜆殼街 9-23 號秀明中心 20 樓 C 室
Unit C, 20/F, Seabright Plaza, 9-23 Shell Street, North Point, Hong Kong.
Tel : (852) 2566 9988 Fax: (852) 2566 9978 E-mail: vision@visionplanning.com.hk

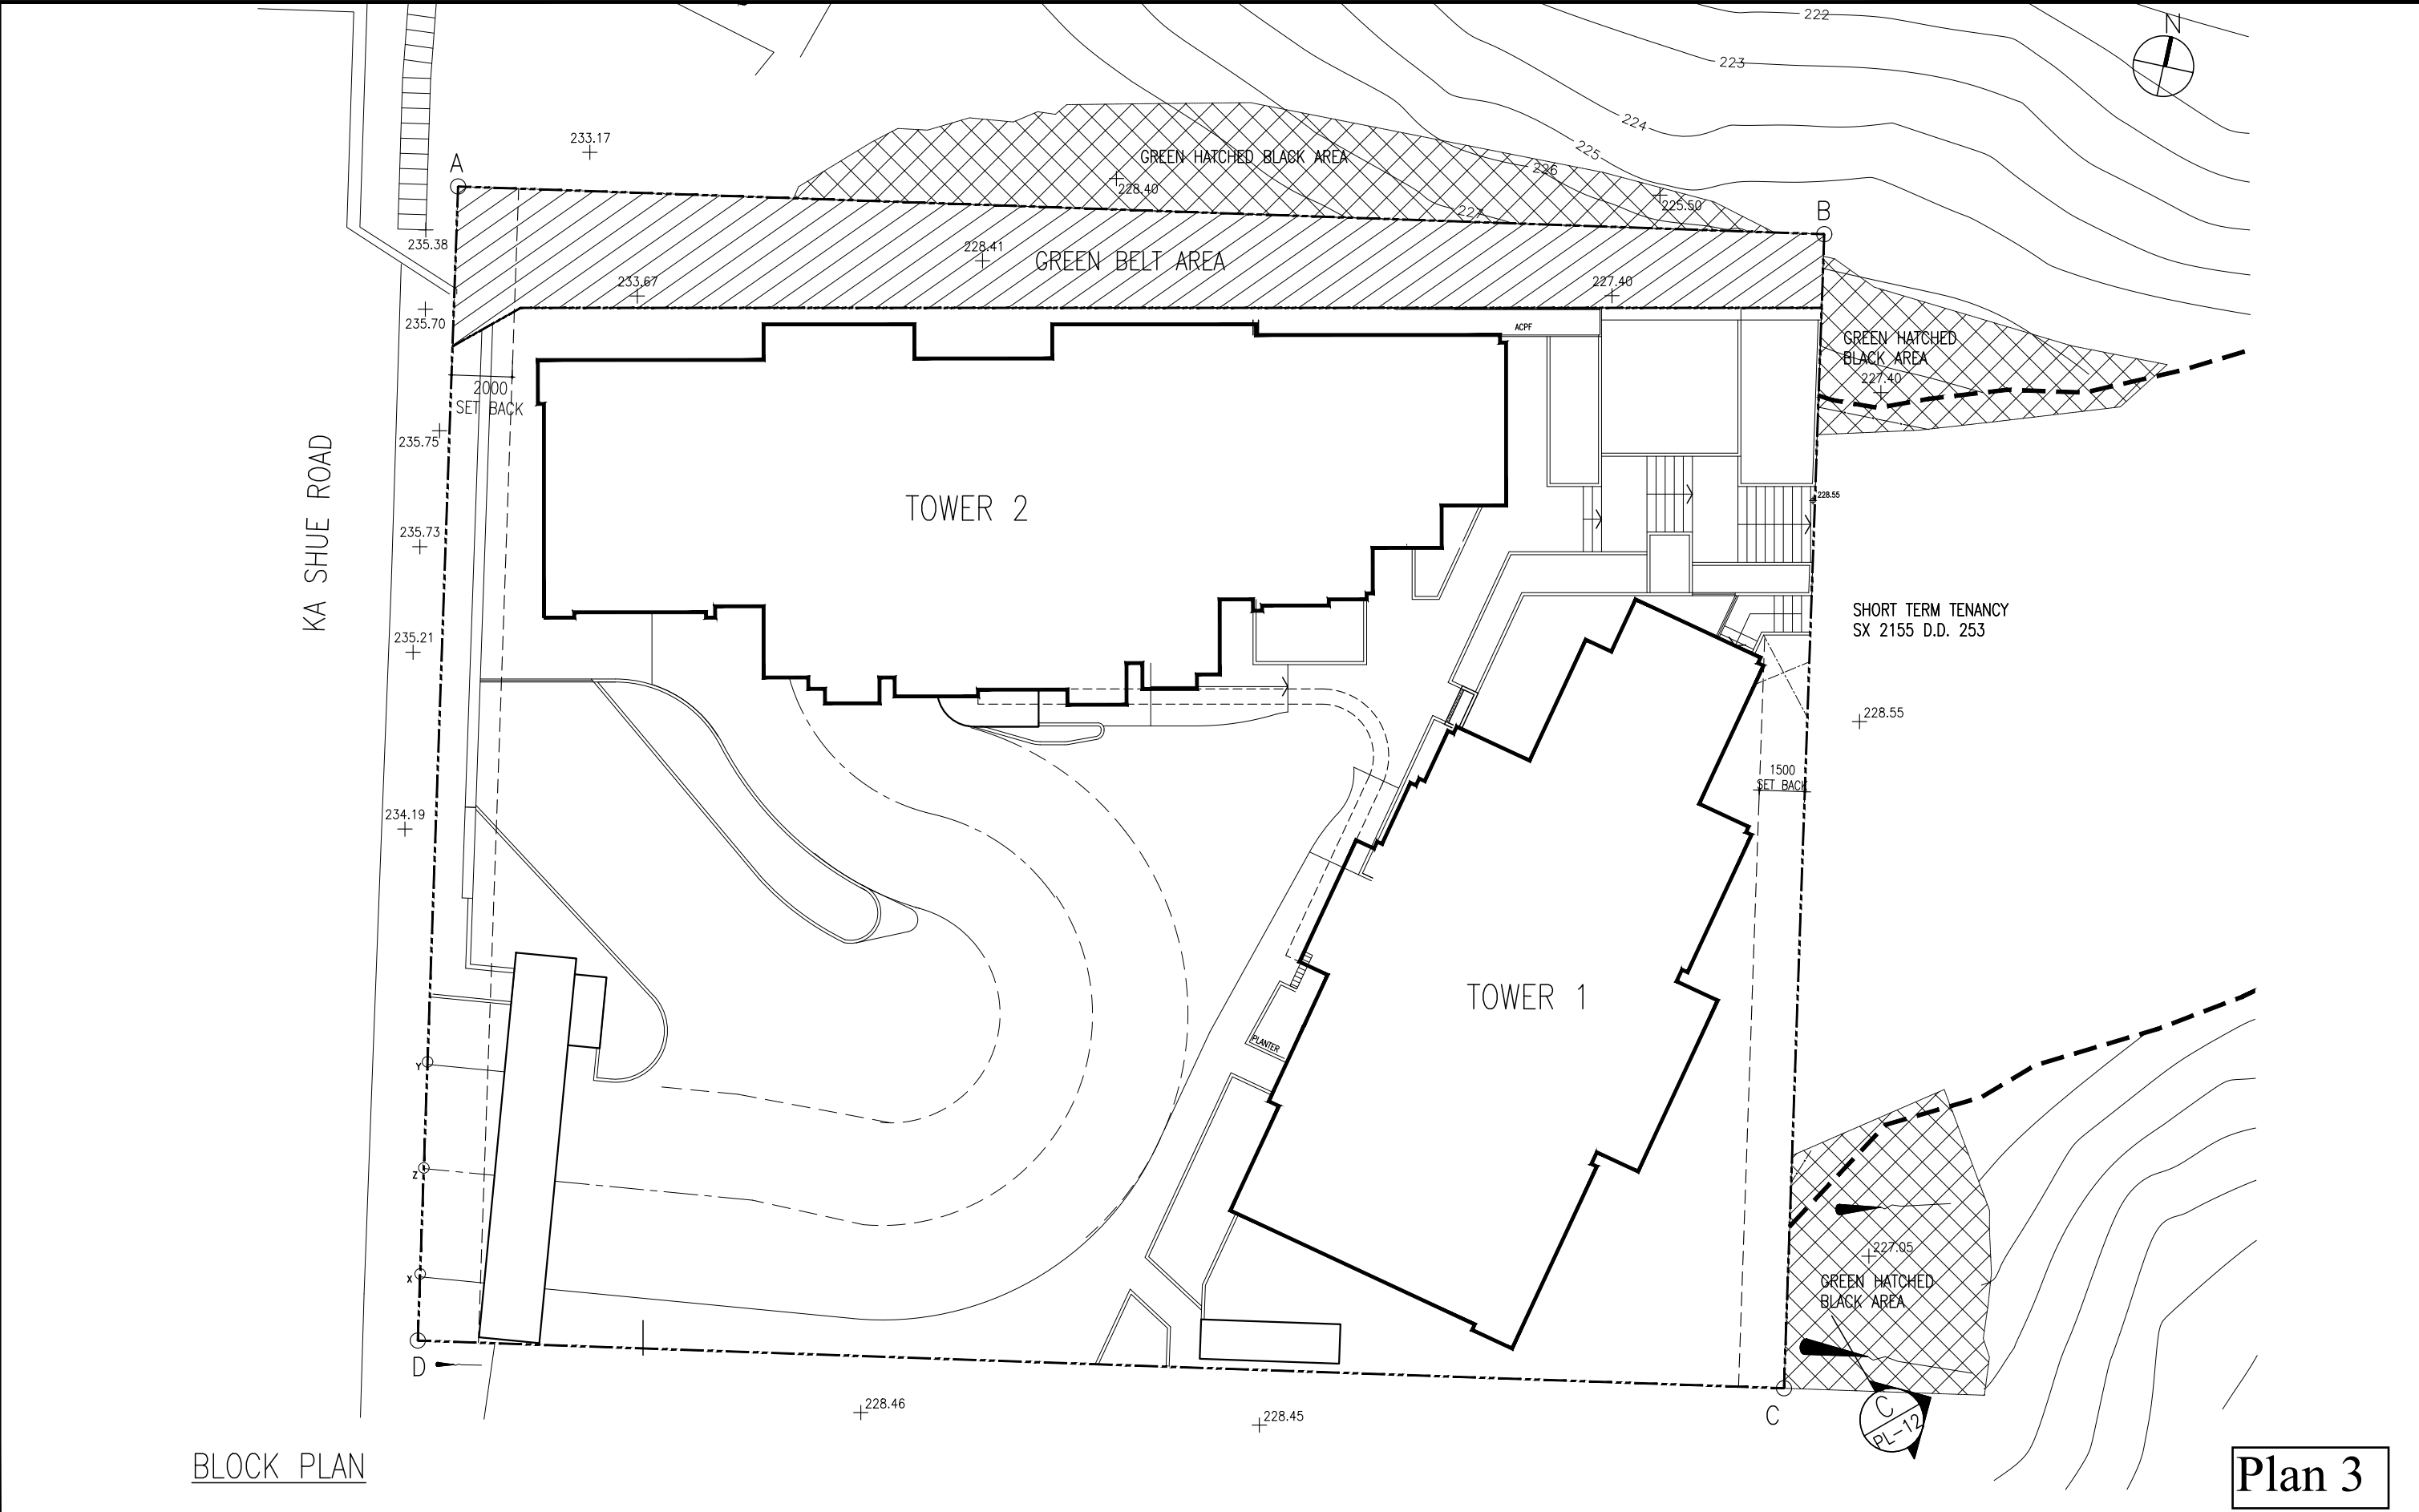

C Y S Associates (H K) Ltd.

Architects & Urban Designers.

20TH FLOOR • GENESIS • NOS.33-35 WONG CHUK HANG ROAD • HONG KONG
TEL: 2858 6693 • FAX: 2858 9083 2858 9366 • E-MAIL: cys@cysarch.com.hk

CYS


PROJECT PROPOSED RESIDENTIAL DEVELOPMENT AT KA SHUE ROAD LOT 1109RP IN D.D.253 SAI KUNG, NEW TERRITORIES
DRAWING TITLE SECTION 16 APPLICATION BLOCK PLAN

DO NOT SCALE DRAWING. FIGURED
DIMENSIONS ARE TO BE FOLLOWED.
COPYRIGHT OF THIS DRAWING
IS RESERVED BY ARCHITECT.

NO.	DATE	REVISION	APP.

DESIGNED JC	DRAWN LWH
APPROVED KC	CHECKED JC
DATE AUG, 2024	SCALE 1:200

PROJECT NO : 23-546	REV.
DRAWING NO :PL-05	
CAD REF : 546_GF-RF FOR PLAND_20240807	

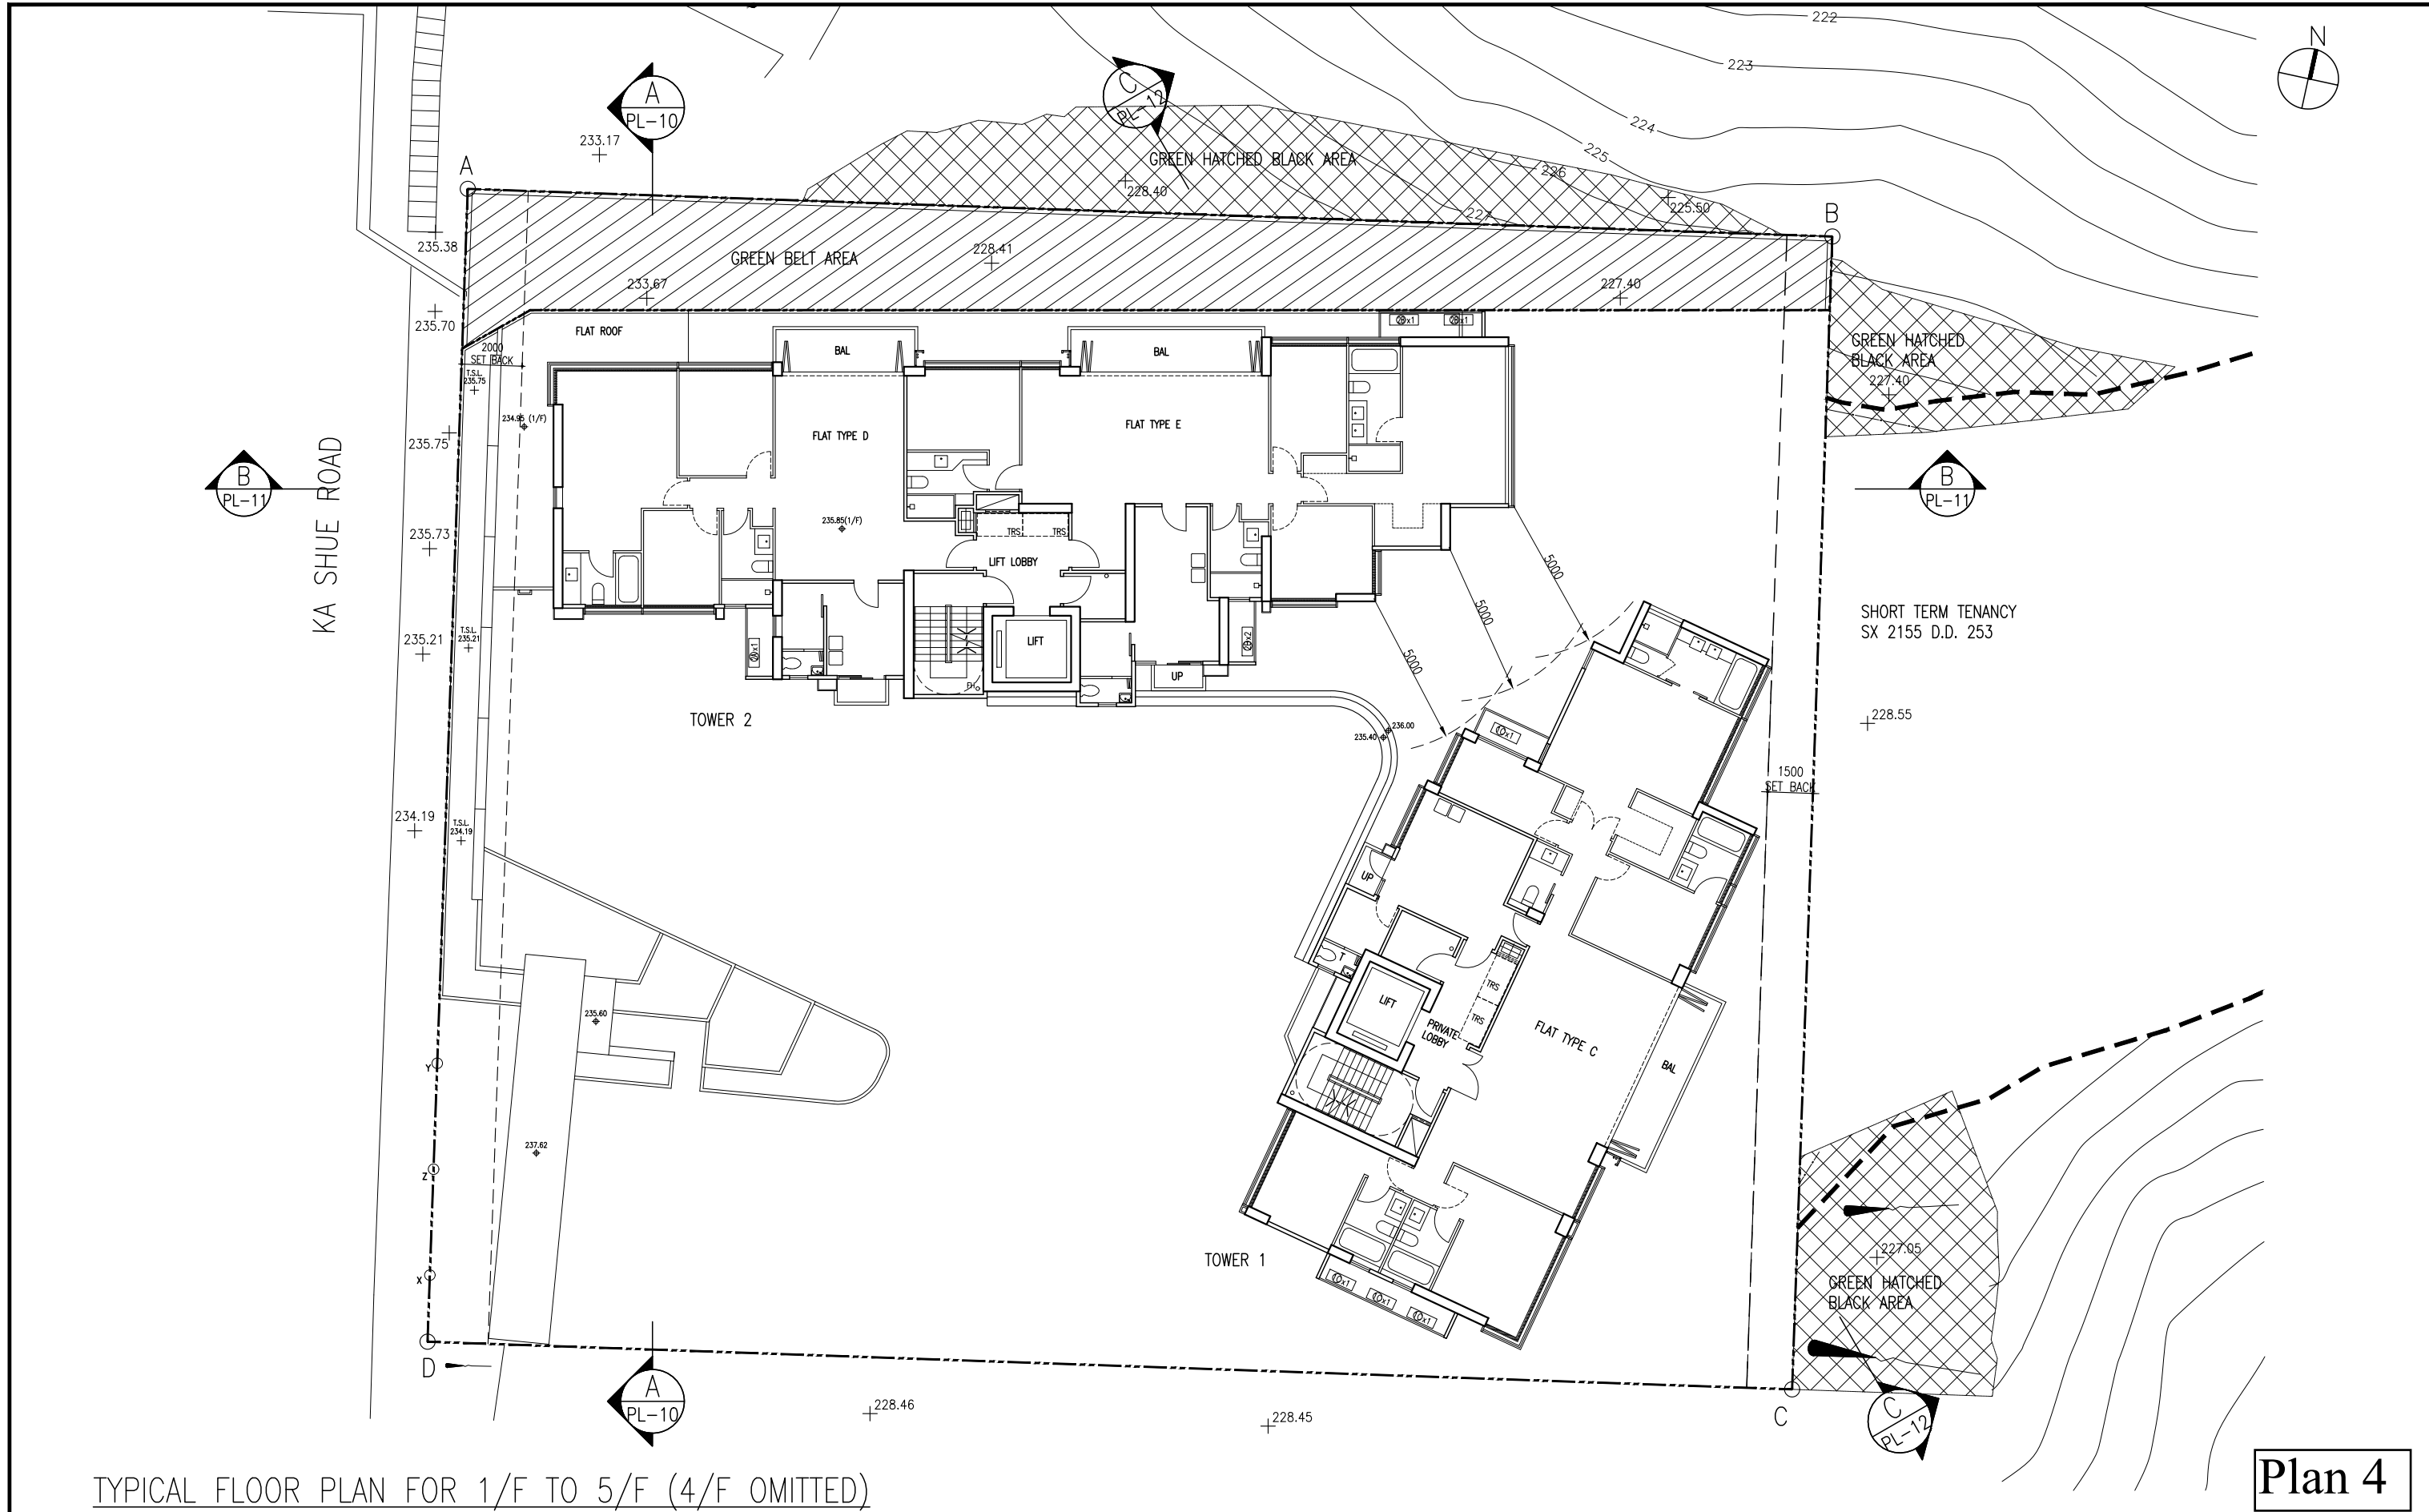

C Y S Associates (H K) Ltd. Architects & Urban Designers. CYS 20TH FLOOR • GENESIS • NOS.33-35 WONG CHUK HANG ROAD • HONG KONG TEL: 2858 6883 • FAX: 2858 9083 2858 9366 • E-MAIL: cys@cysarch.com.hk	PROJECT PROPOSED RESIDENTIAL DEVELOPMENT AT KA SHUE ROAD LOT 1109RP IN D.D.253 SAI KUNG, NEW TERRITORIES	DO NOT SCALE DRAWING. FIGURED DIMENSIONS ARE TO BE FOLLOWED. COPYRIGHT OF THIS DRAWING IS RESERVED BY ARCHITECT.	NO.	DATE	REVISION	APP.	DESIGNED JC	DRAWN LWH	PROJECT NO : 23-546	REV.
	DRAWING TITLE SECTION 16 APPLICATION - TYPICAL FLOOR PLAN						APPROVED KC	CHECKED JC	DRAWING NO :PL-04	
							DATE AUG, 2024	SCALE 1:200	CAD REF :546_GF-RF FOR PLAND_20240807	