



HENG FAI CONSULTING LIMITED 恒輝專業顧問有限公司

UNIT 1, 7/F, METROPOLE SQUARE, 2 ON YIU STREET, SHEK MUN, SHATIN, NEW TERRITORIES

電話 : 2687 6556
傳真 : 2687 6596


PROJECT: TEMPORARY CAR PARK ON LOT NO. 275 (PART) IN D.D. 401
MA YAU TONG, SAI KUNG, N.T.

TITLE : SITE PLAN

DWG. NO. : 24/44/T01

SCALE : 1 : 1000

DATE : 07/04/2025

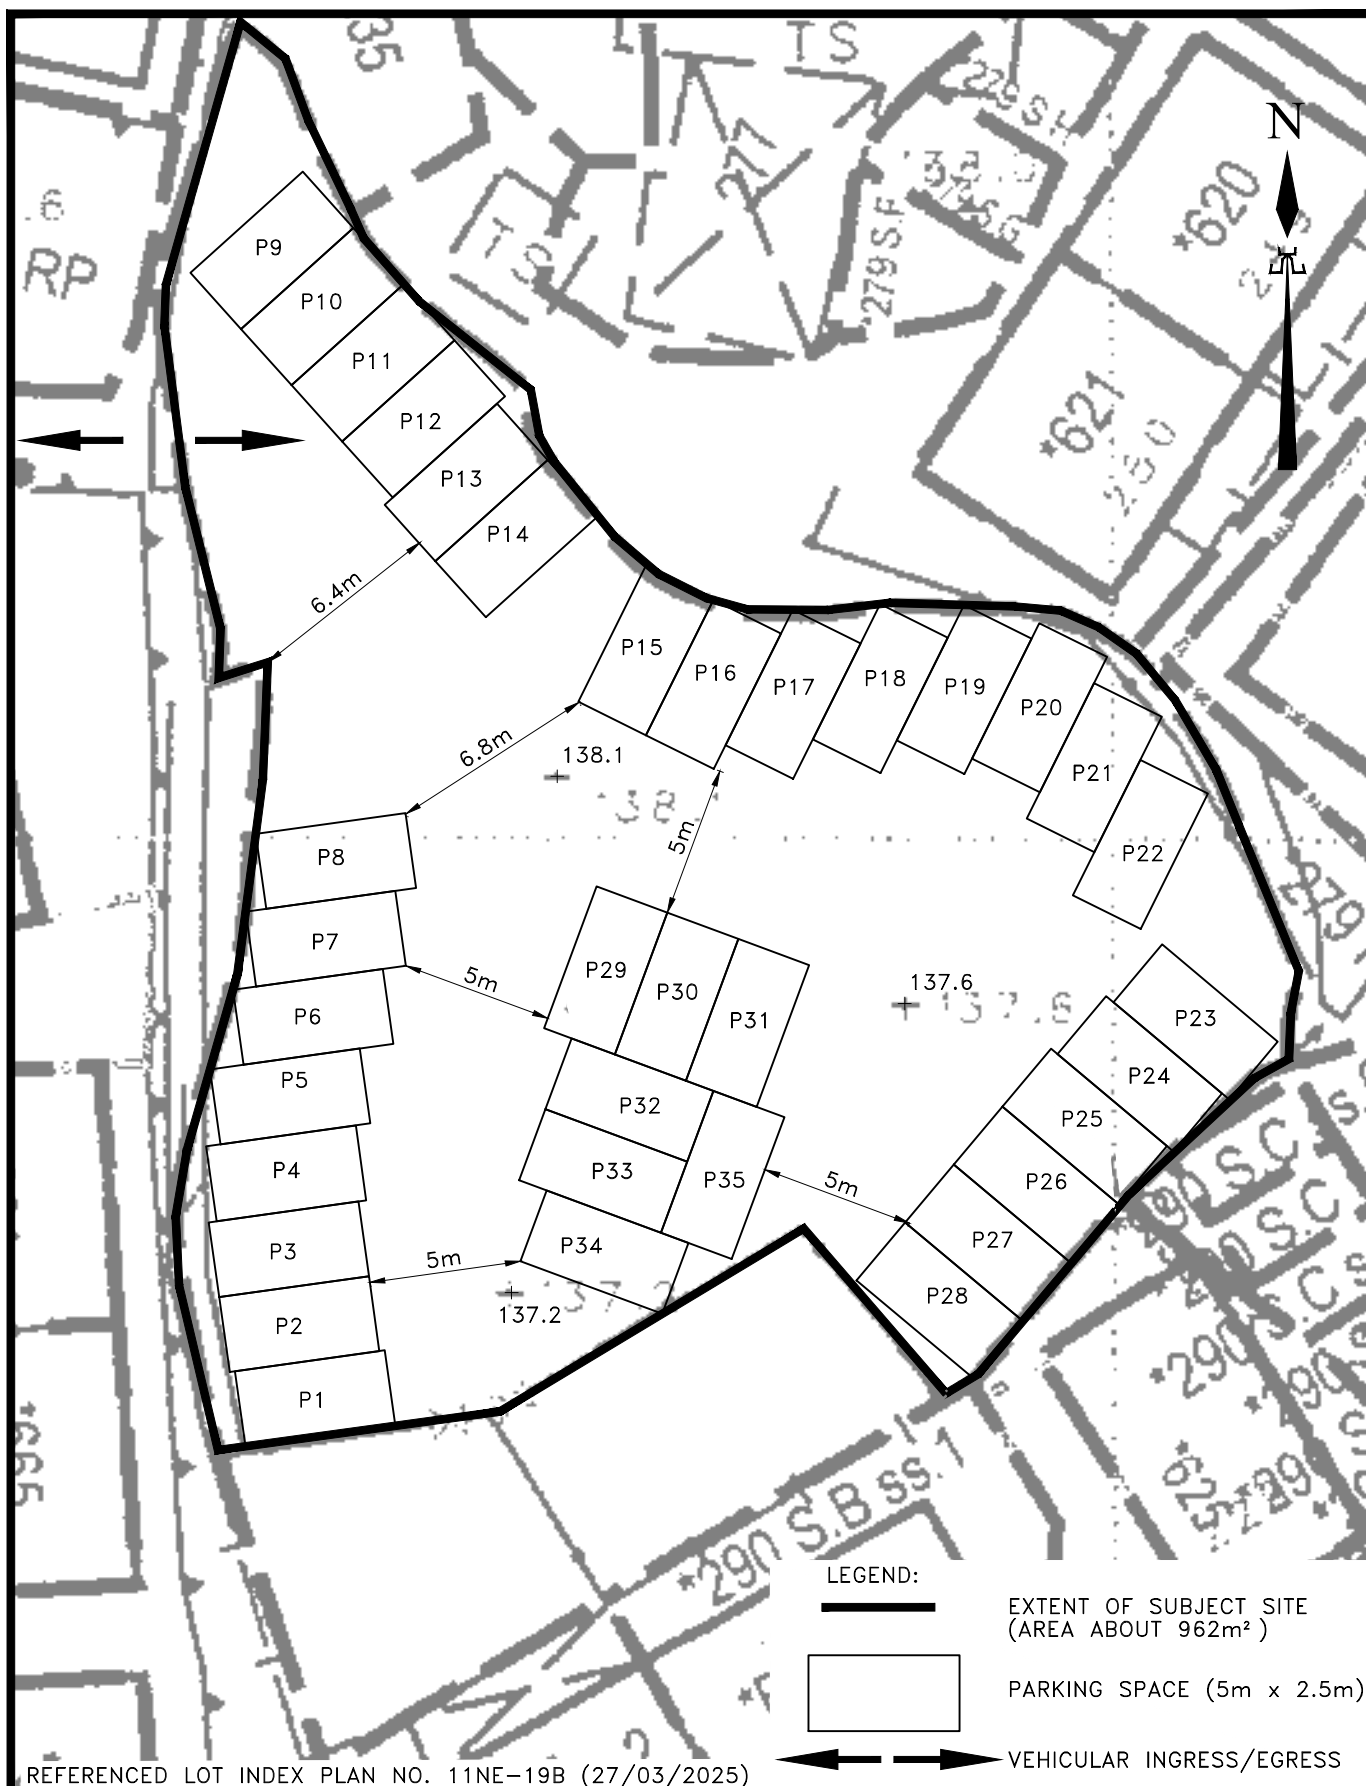

REFERENCED LOT INDEX PLAN NO. 11NE-19B (27/03/2025)

HENG FAI CONSULTING LIMITED

恒輝專業顧問有限公司

UNIT 1, 7/F, METROPOLE SQUARE, 2 ON YIU STREET, SHEK MUN, SHATIN, NEW TERRITORIES

電話 : 2687 6556
傳真 : 2687 6596

PROJECT:

TEMPORARY CAR PARK ON LOT NO. 275 (PART) IN D.D. 401
MA YAU TONG, SAI KUNG, N.T.

TITLE : LAYOUT PLAN

DWG. NO. : 24/44/T02

SCALE : 1 : 250

DATE : 07/04/2025