




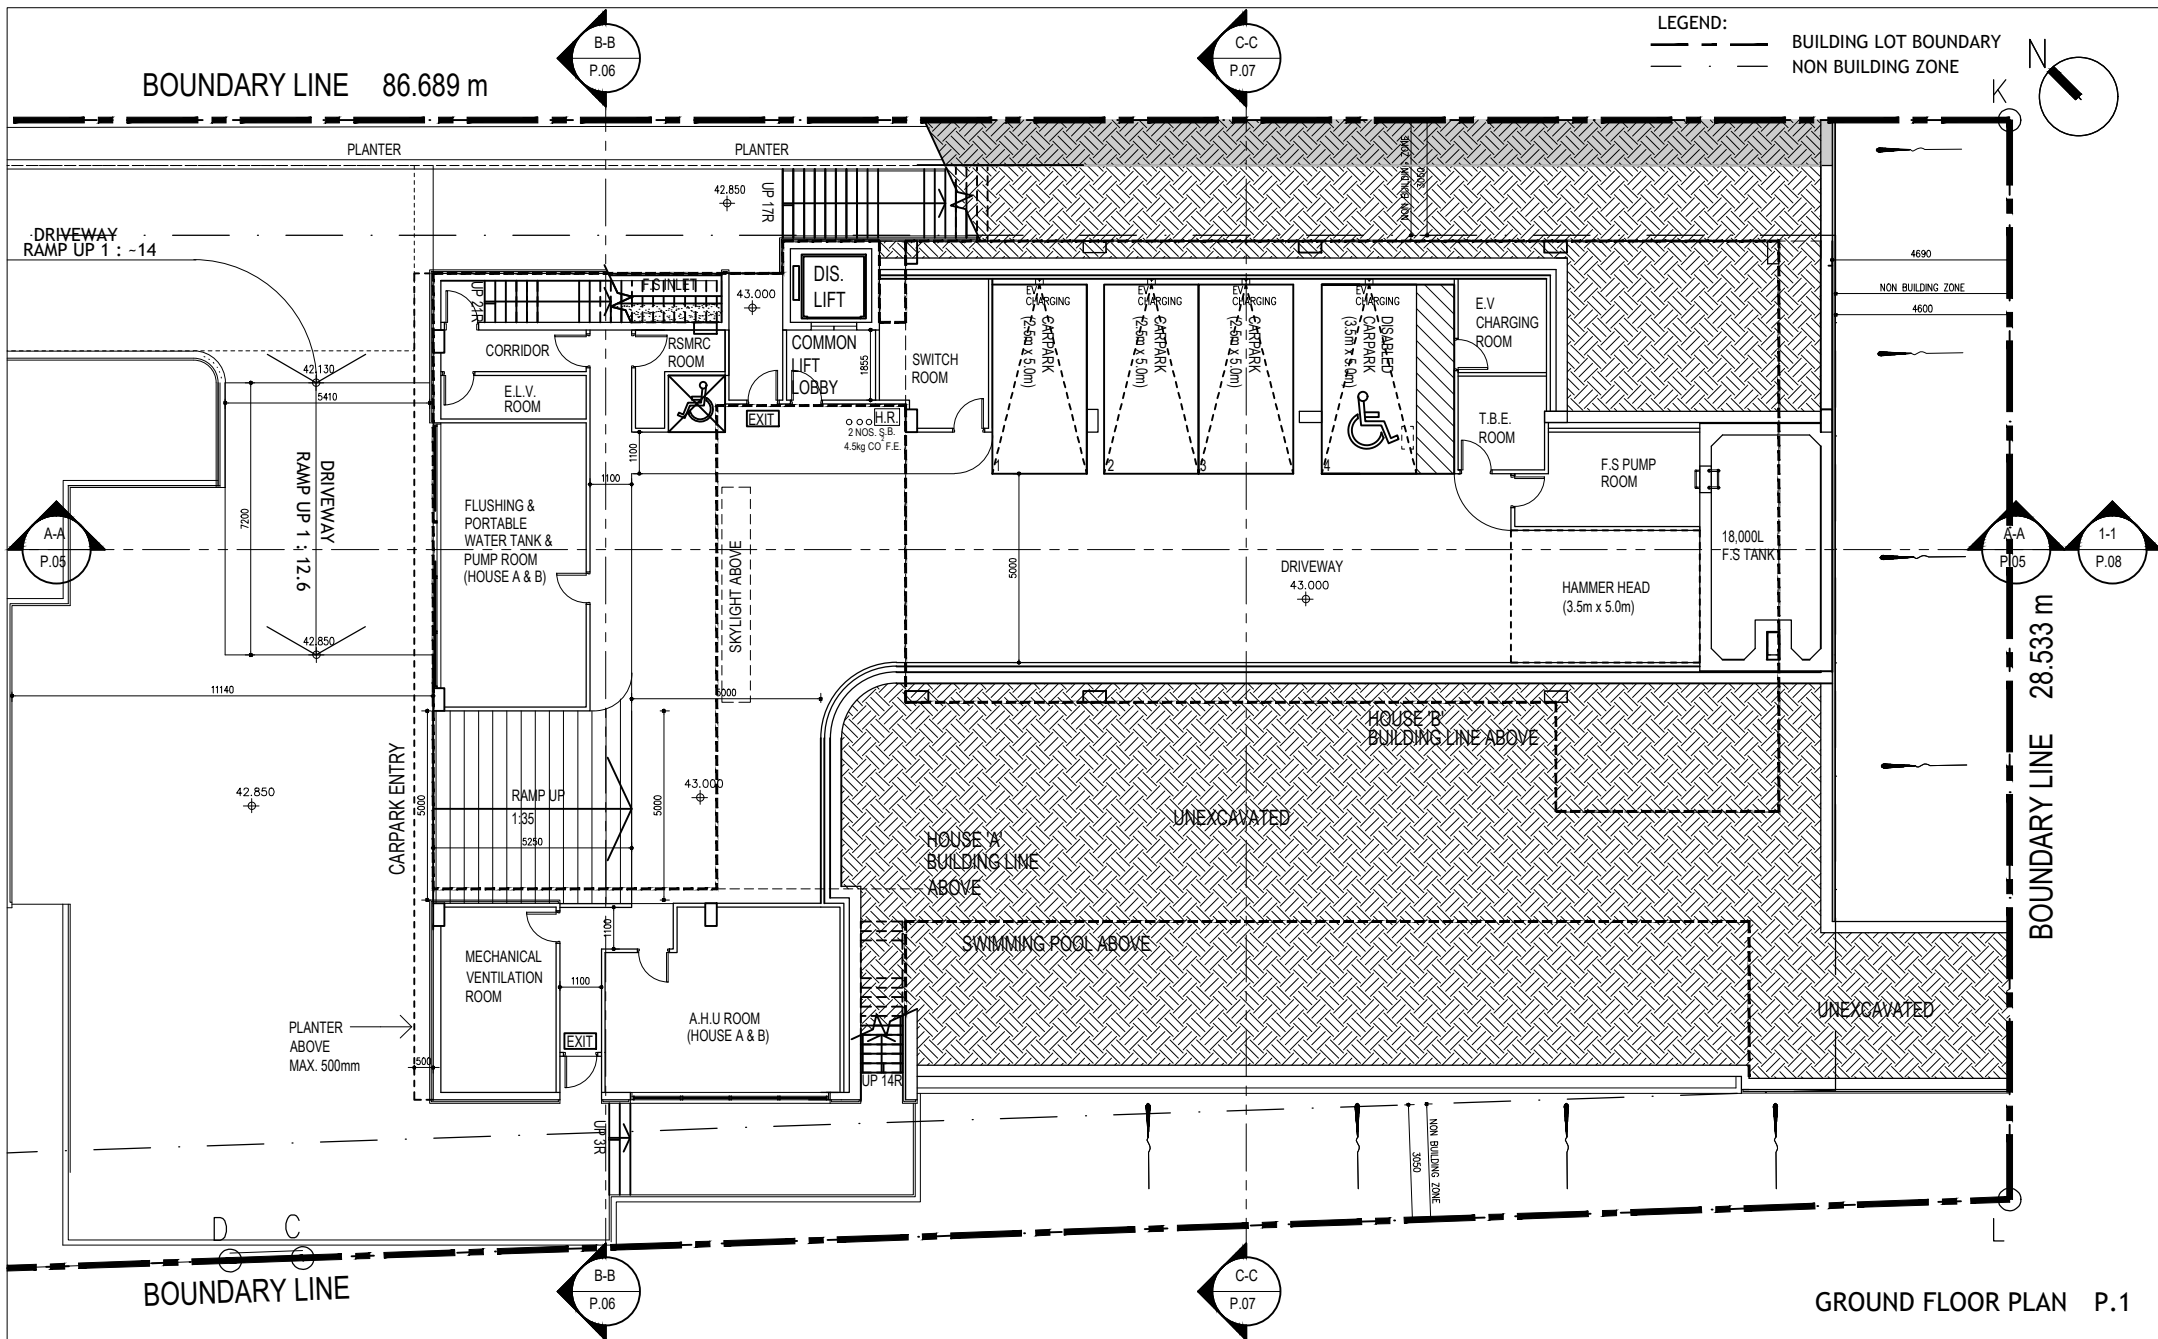

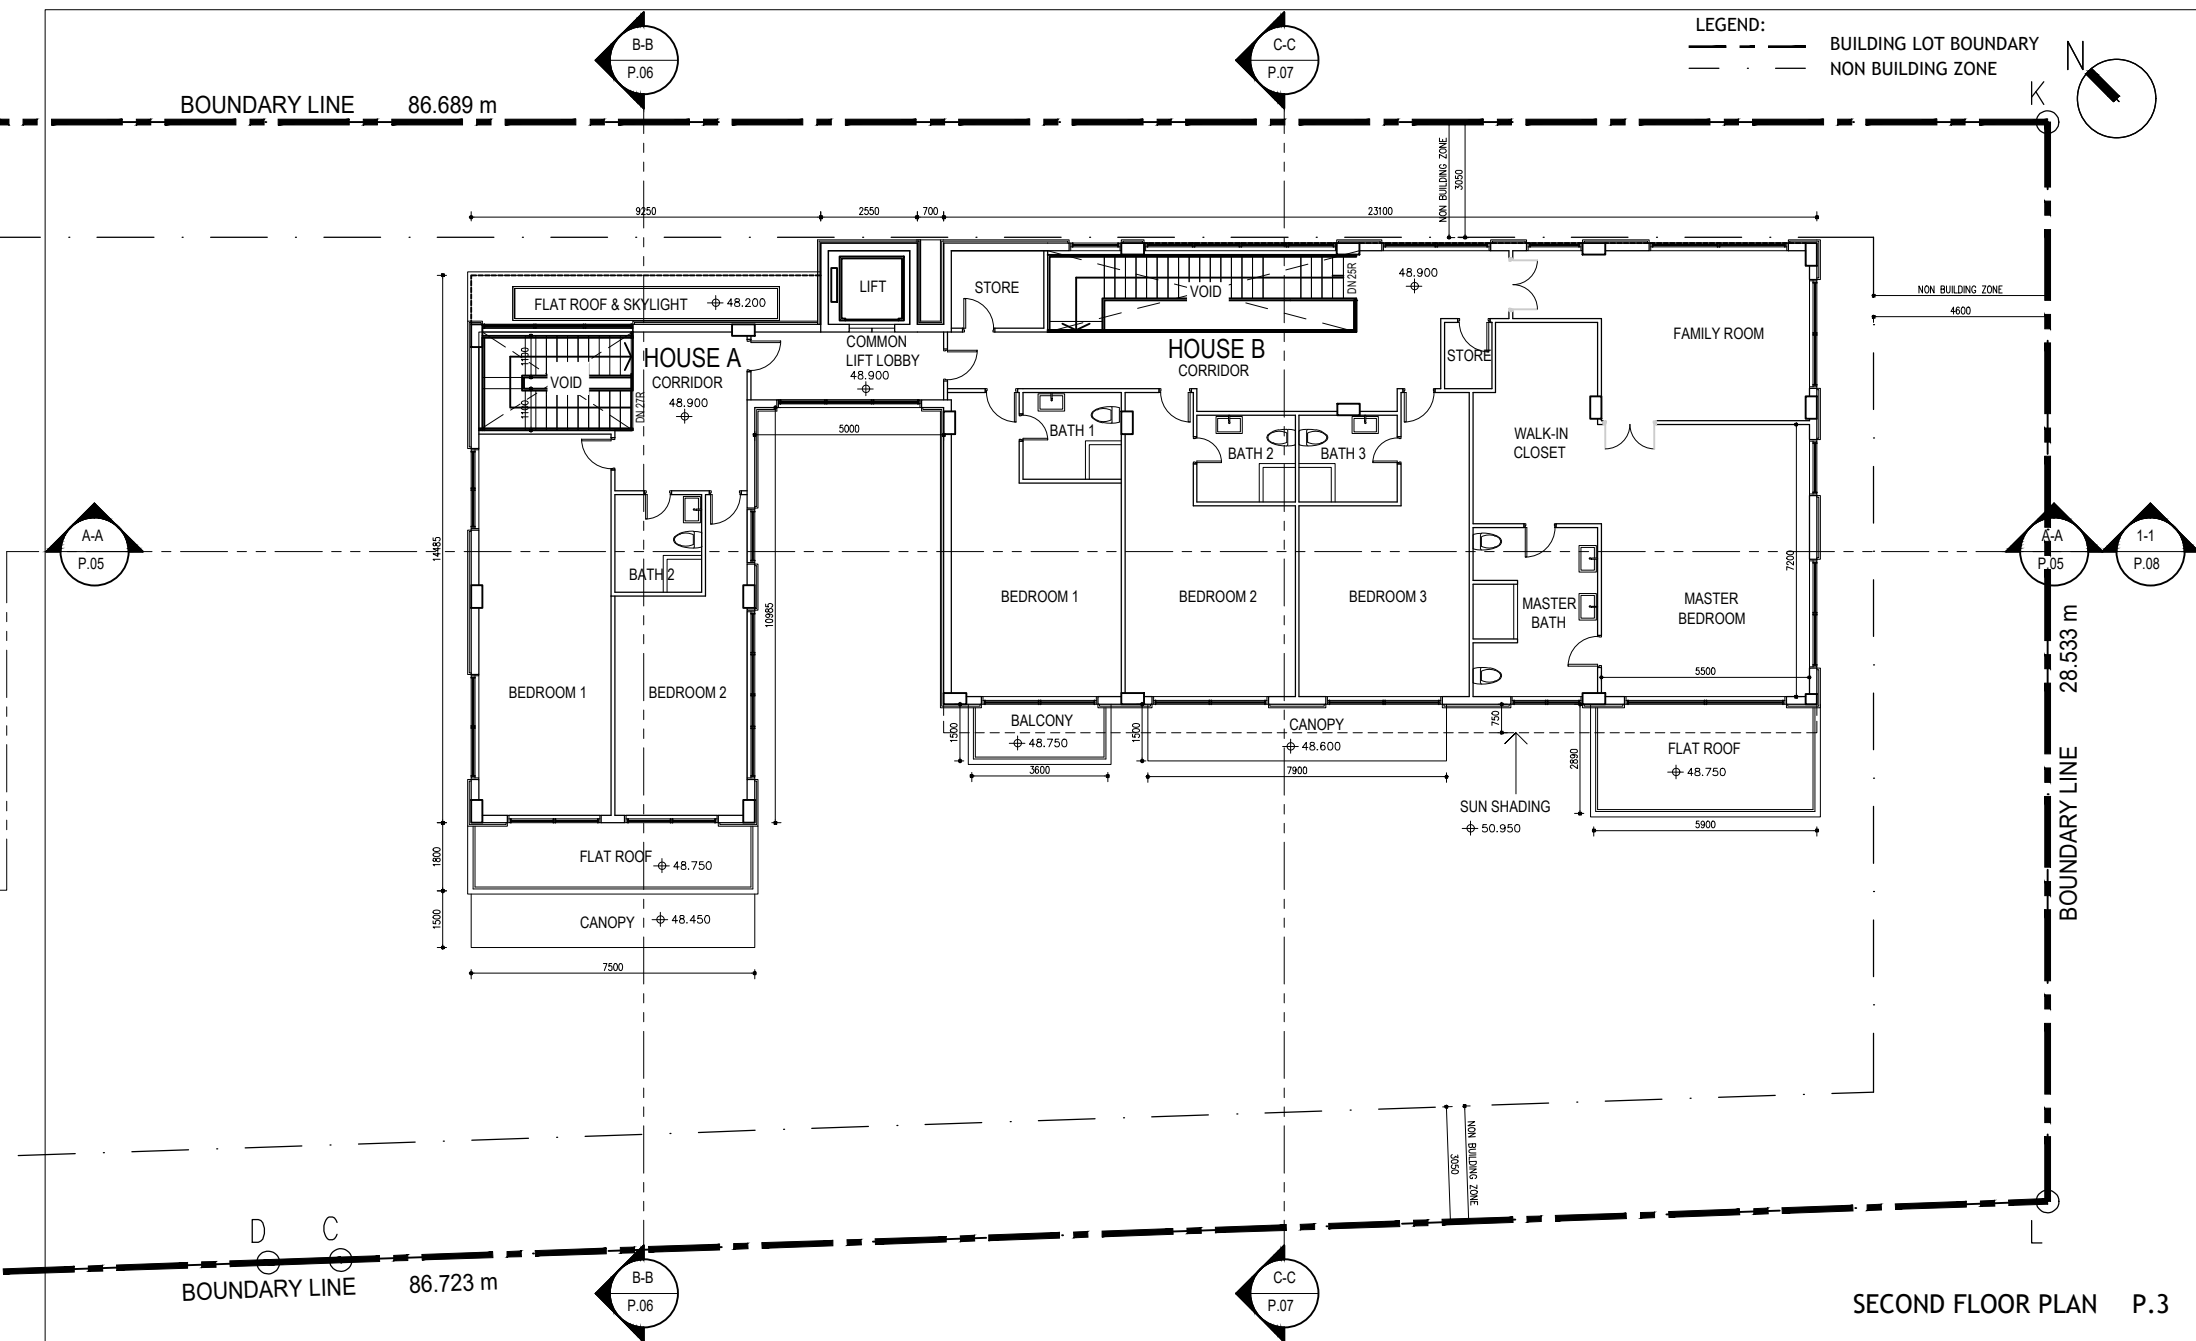


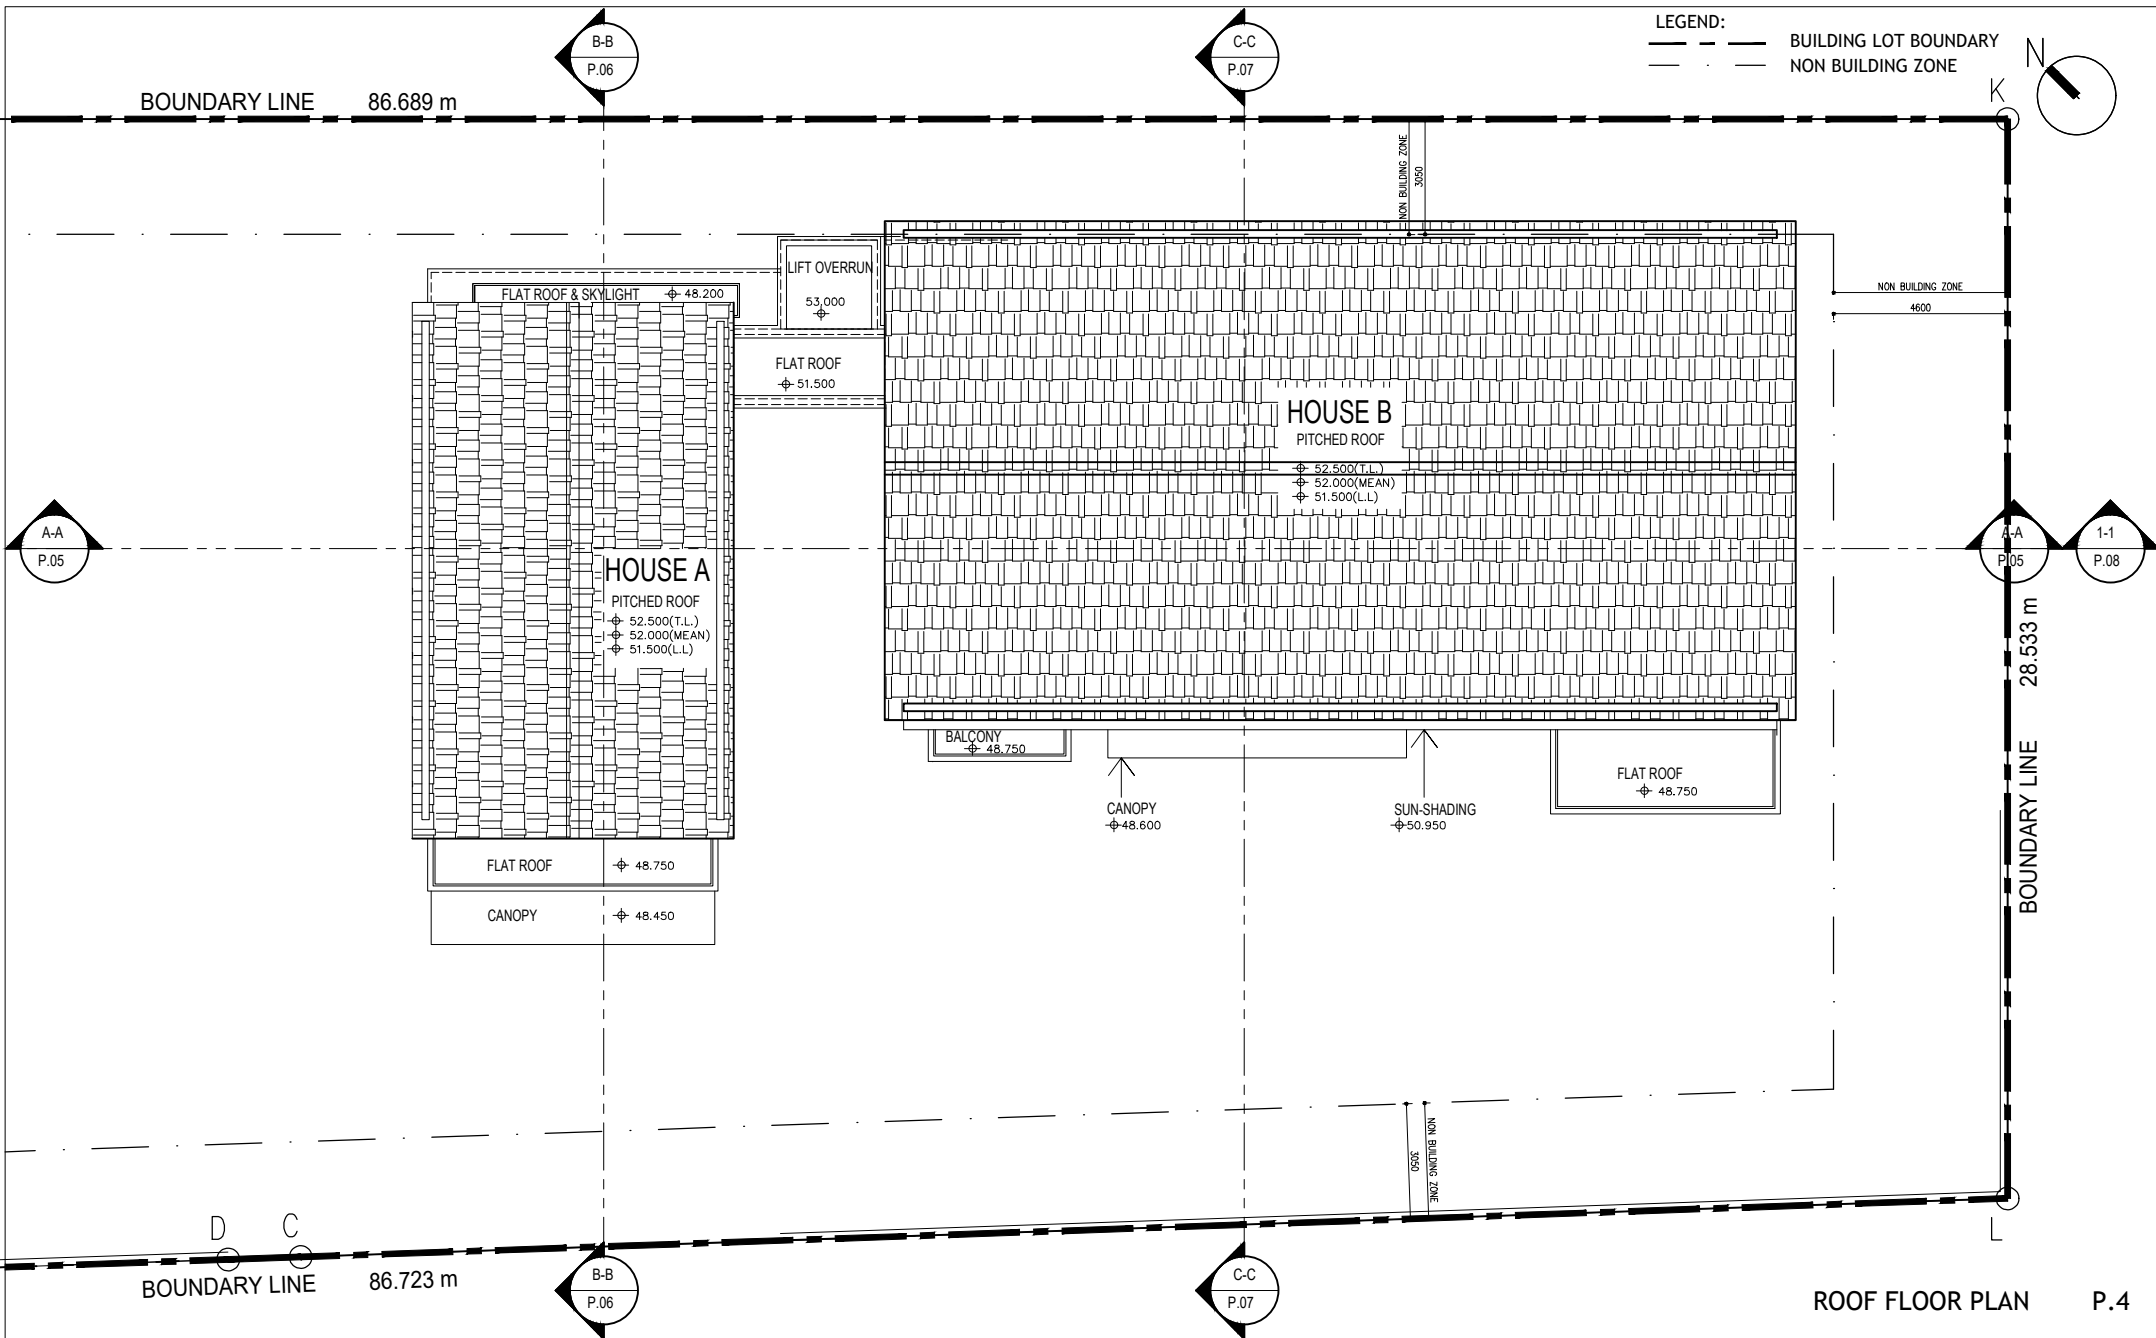

ROOF FLOOR PLAN P.4

LEGEND:

— — — BUILDING LOT BOUNDARY
 — — — NON BUILDING ZONE

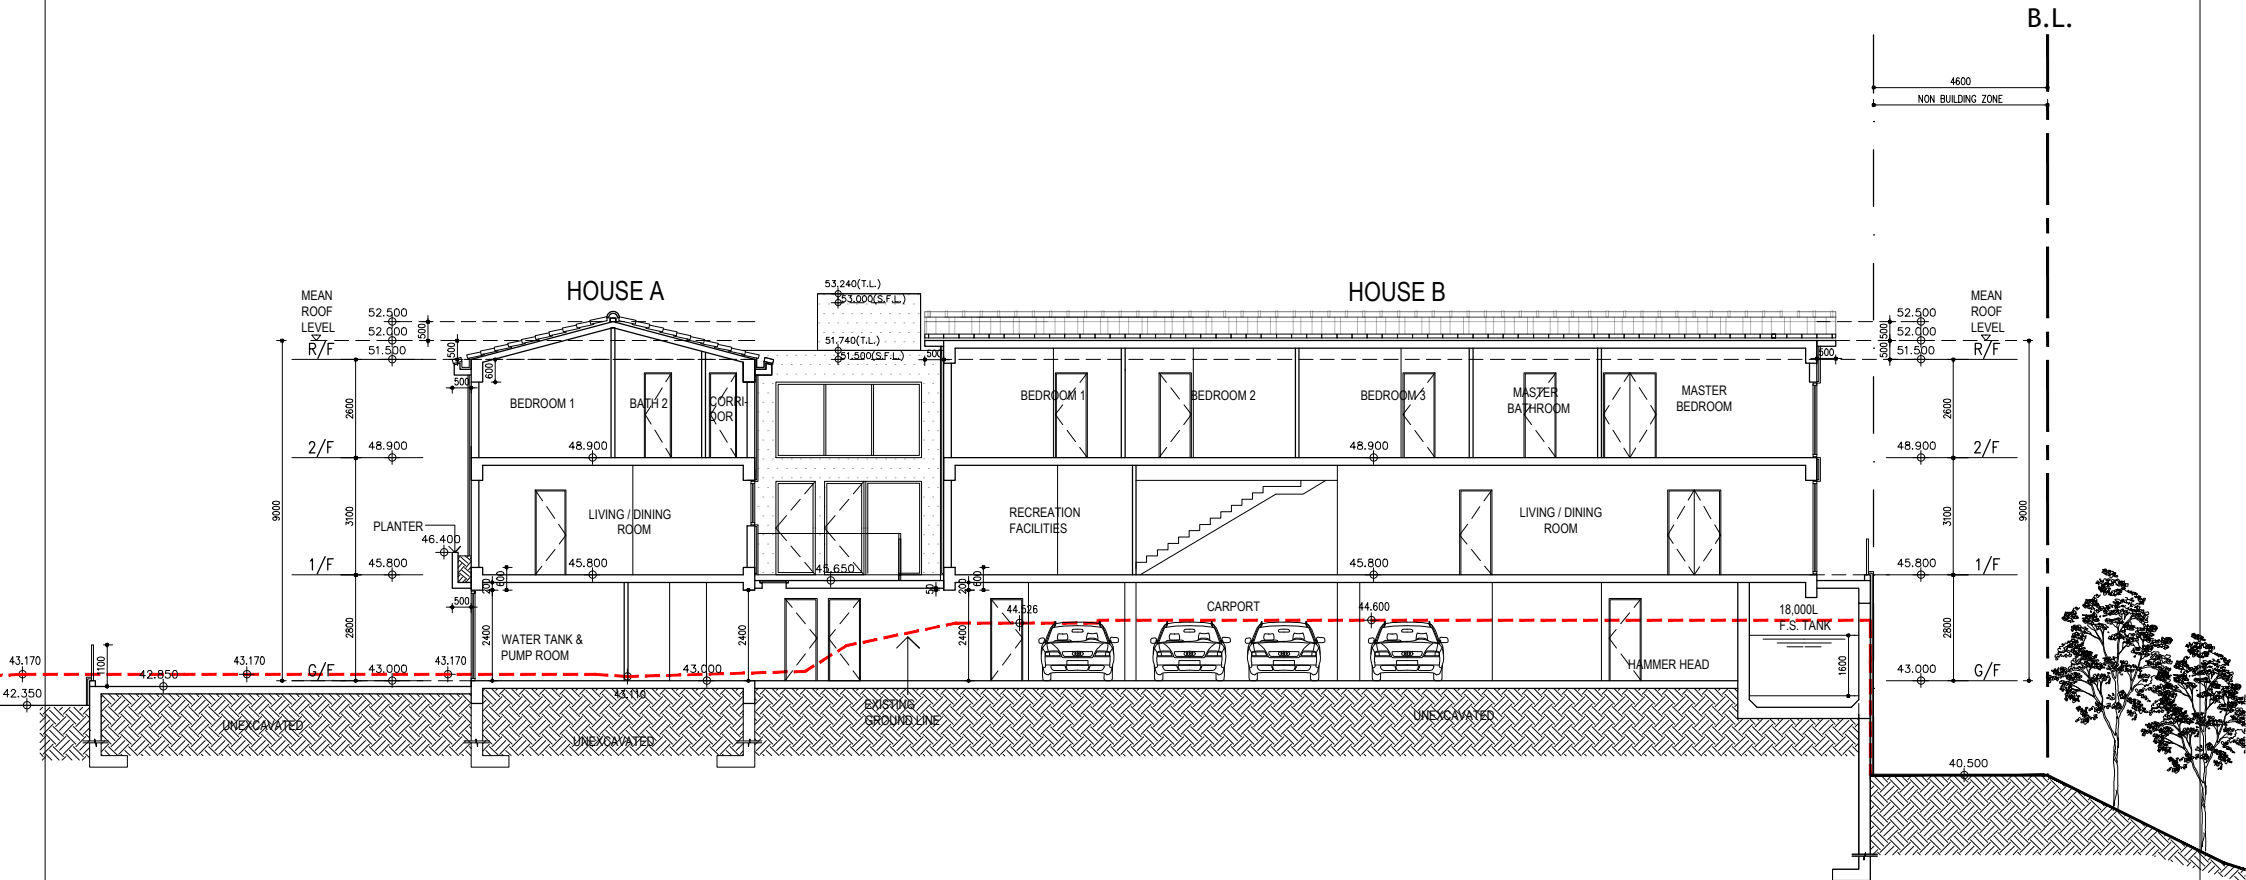


SECTION A-A

P.5

LEGEND:

— — — BUILDING LOT BOUNDARY
 — — — NON BUILDING ZONE

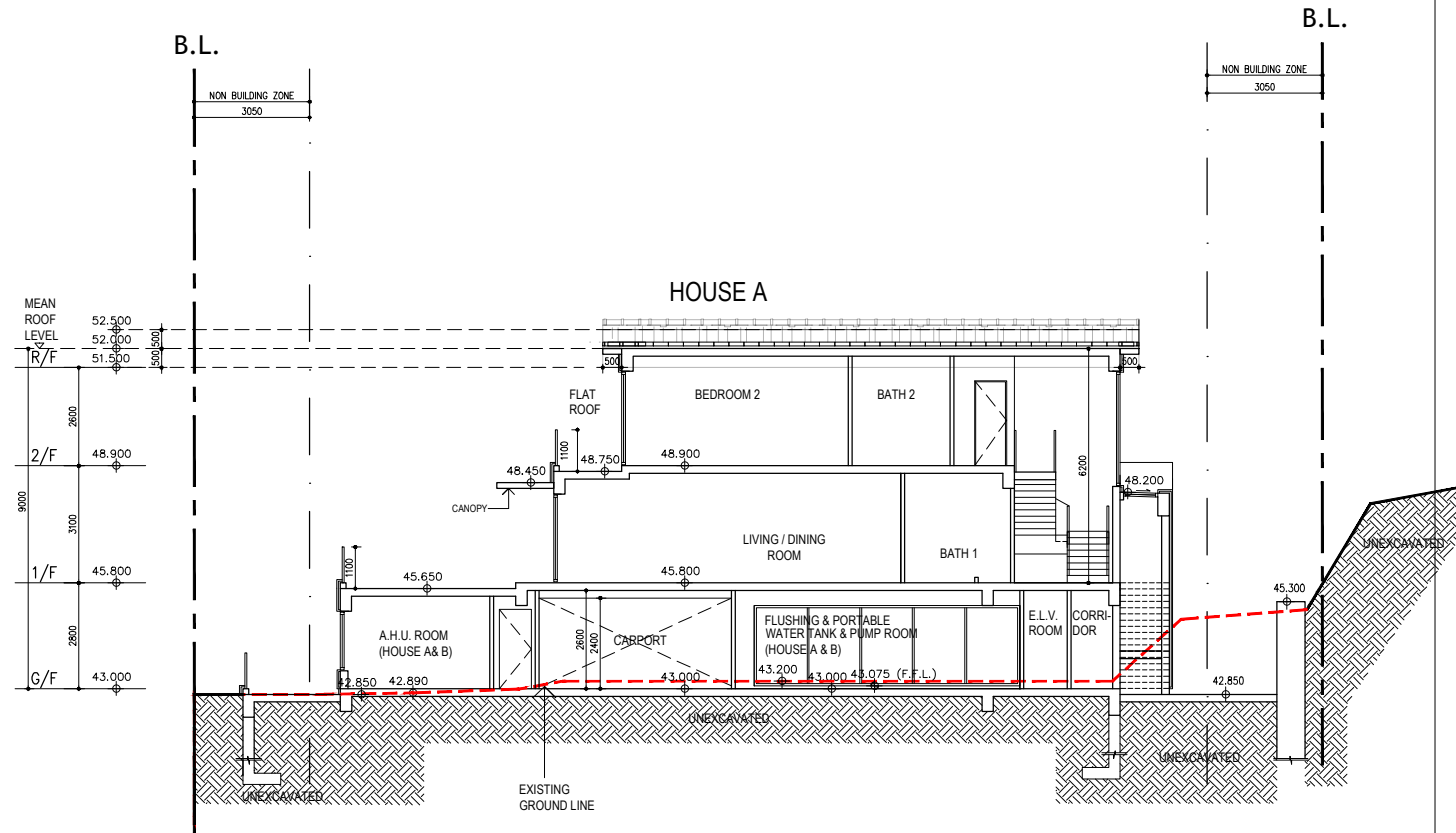


SECTION B-B

P.6

LEGEND:

— — — BUILDING LOT BOUNDARY
 — — — NON BUILDING ZONE

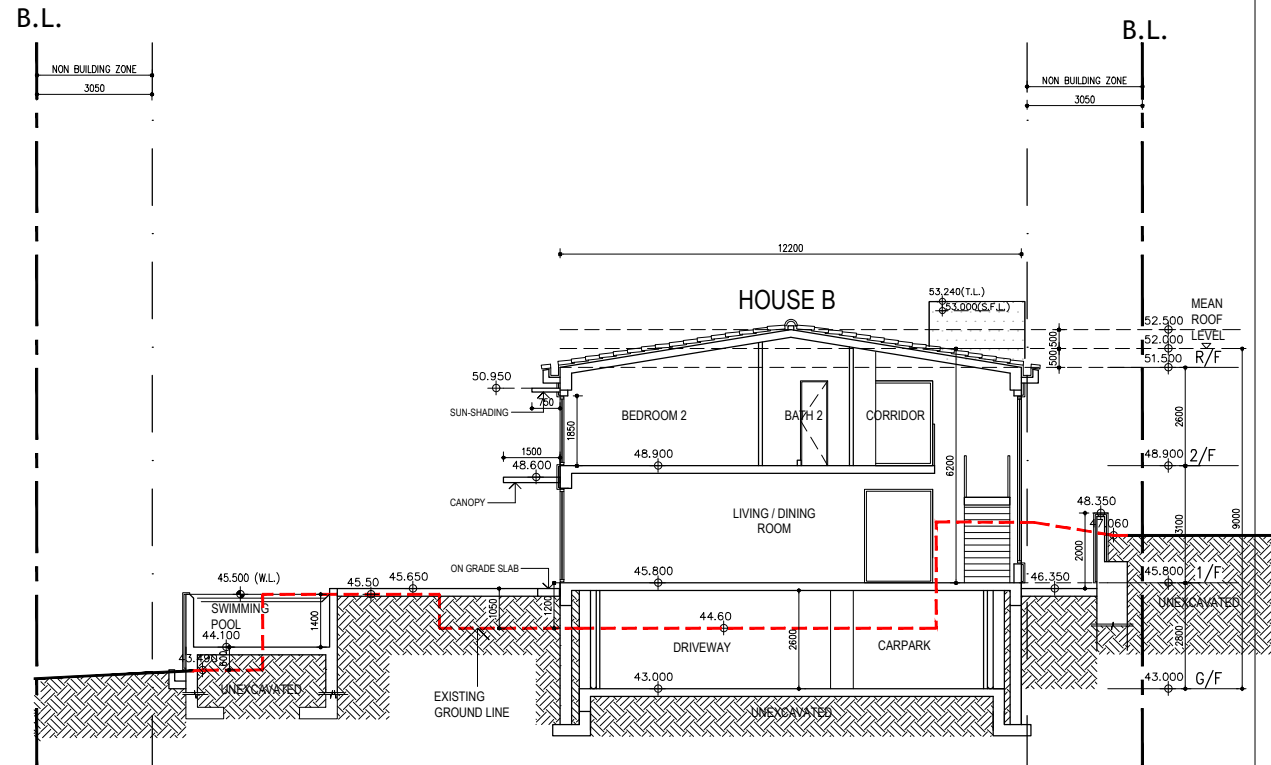


SECTION C-C

P.7

LEGEND:

- — — — — BUILDING LOT BOUNDARY
 — — — — — NON BUILDING ZONE

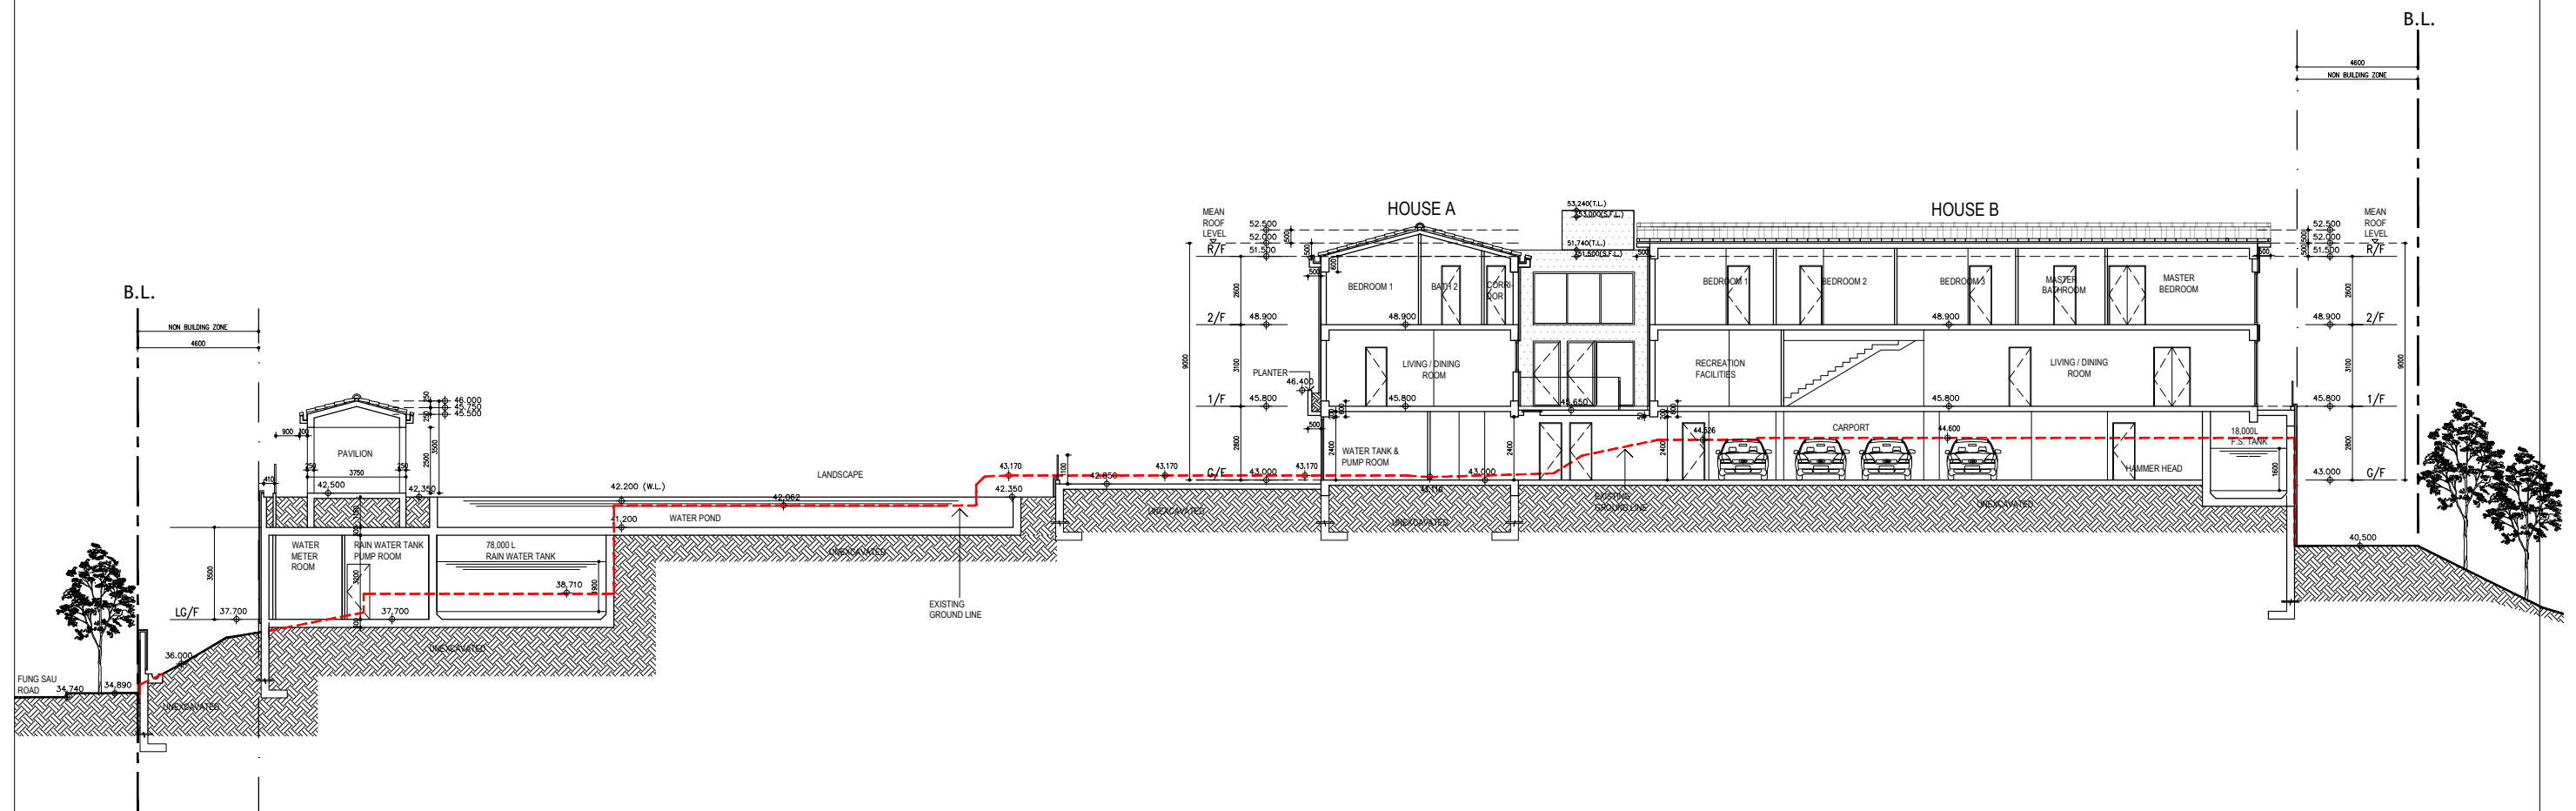

SECTION 1-1

P.8

No. 8 Fung Sau Rd, Sai Kung

OZP COMPLIANT SCHEME

Scale : 1:250@A3

2025-11-20

DCL
architecture