


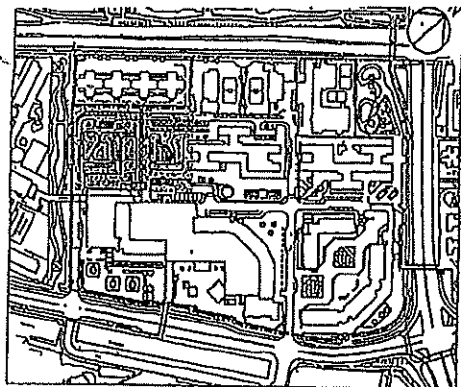


LOCATION PLAN
NOT TO SCALE

LEGENDS

- (P) : MOTOR VEHICLE PARKING SPACE
(L) : GOODS VEHICLE PARKING SPACE

CAR PARK LAYOUT PLAN
GROUND LEVEL PLAN
OPEN CAR PARKS
(ADJACENT TO GREEN HERON HOUSE)
SHA KOK ESTATE
S.T.T.L. No. 552

SCALE: 1:850
FOR IDENTIFICATION PURPOSES ONLY

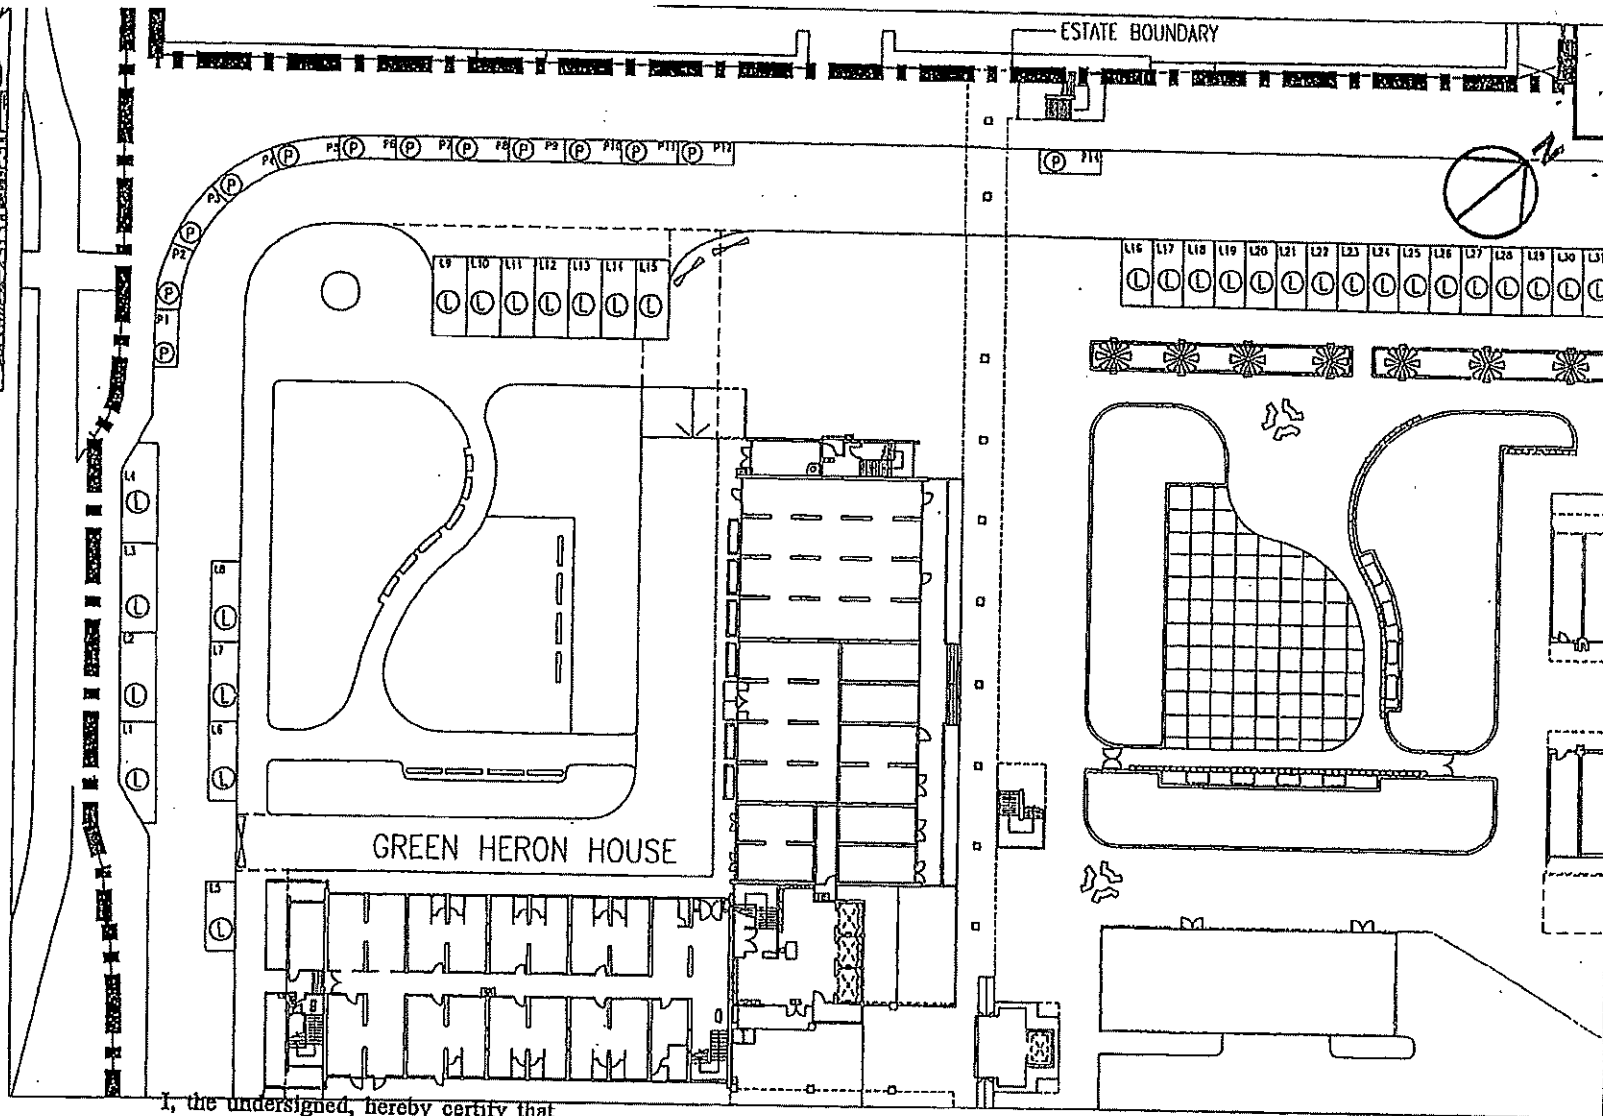

I, the undersigned, hereby certify that
the foregoing document is a true and
complete copy of the certified copy
of the original.

Dated:


[Signature]
LEE TSZ KWAN, ELSA
SOLICITOR
HONG KONG SAR

I hereby certify that I have examined this
document with its original and that the same
is a true and complete copy of the original.


Dated - 9 SEP 2008

Handa F. LAM
Solicitor, Hong Kong SAR
Hong Kong Housing Authority

[Signature]
KEN CHEUNG
CHIEF ARCHITECT,
ON BEHALF OF THE DIRECTOR OF HOUSING

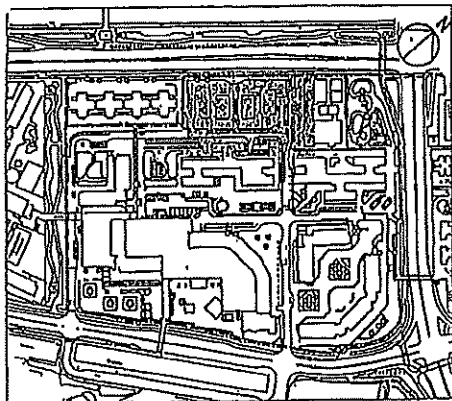

LOCATION PLAN
NOT TO SCALE

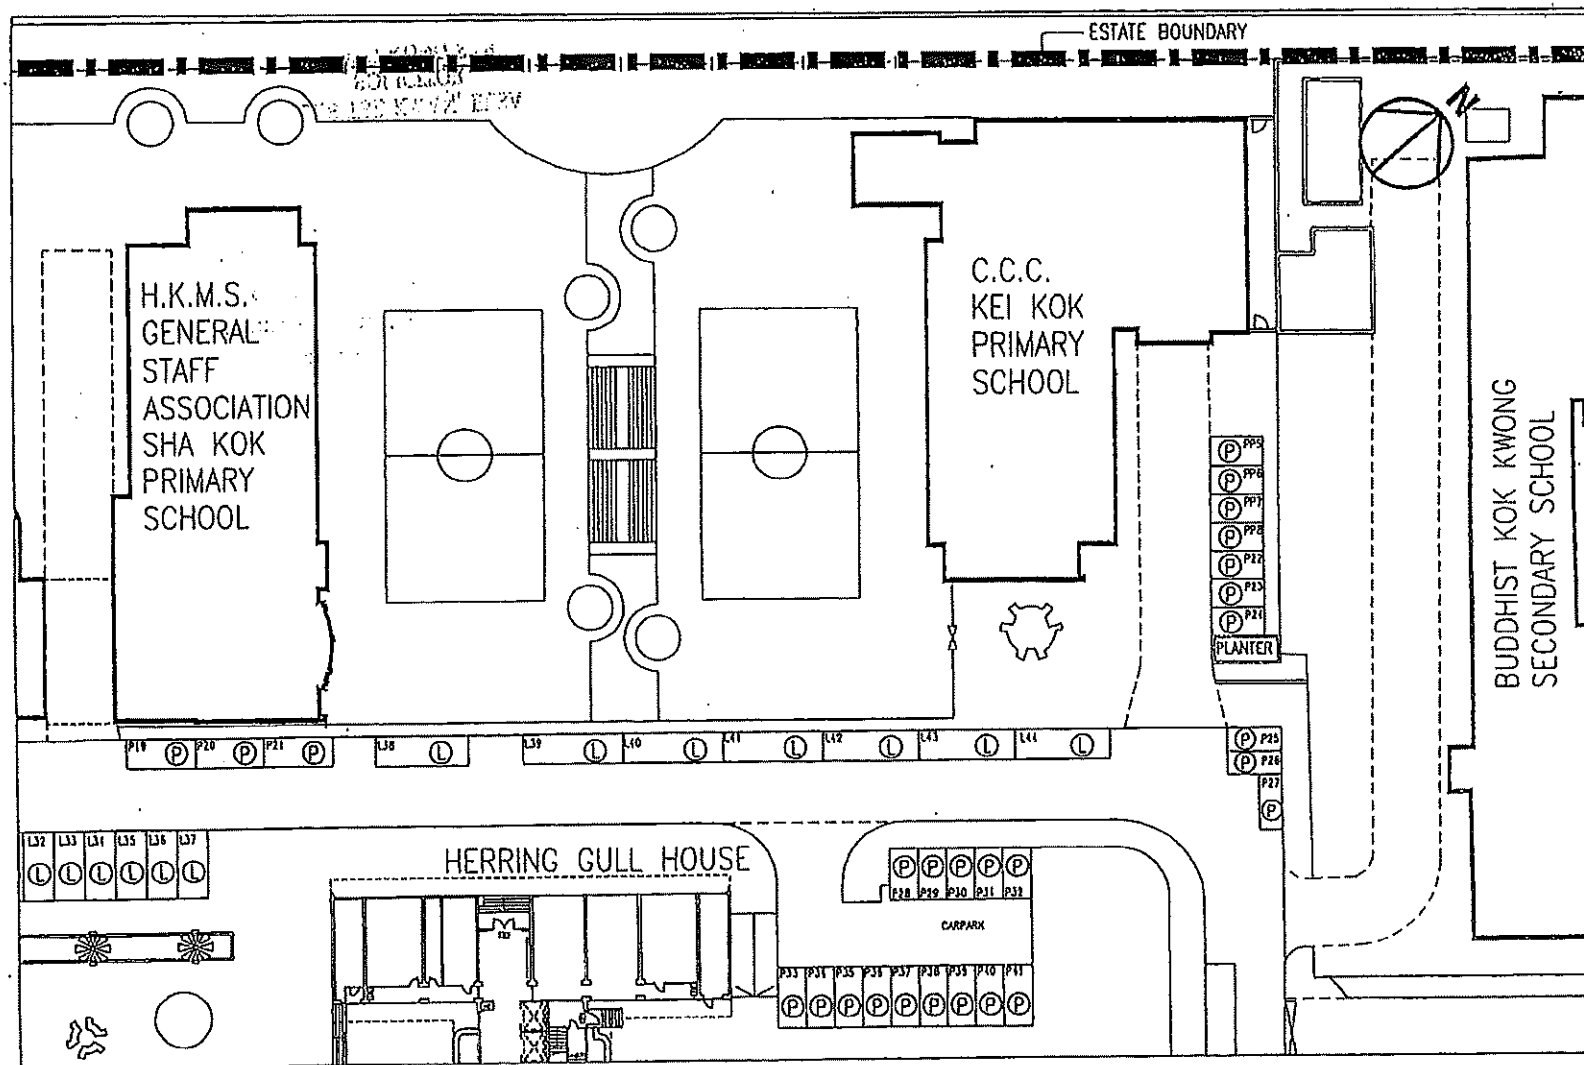


LEGENDS

- (P) : MOTOR VEHICLE PARKING SPACE
(L) : GOODS VEHICLE PARKING SPACE

CAR PARK LAYOUT PLAN
GROUND LEVEL PLAN
OPEN CAR PARKS
(ADJACENT TO C.C.C. KEI KOK PRIMARY SCHOOL)
SHA KOK ESTATE
S.T.T.L. No. 552

SCALE: 1:650
FOR IDENTIFICATION PURPOSES ONLY


Ken Cheung
KEN CHEUNG
CHIEF ARCHITECT,
ON BEHALF OF THE DIRECTOR OF HOUSING

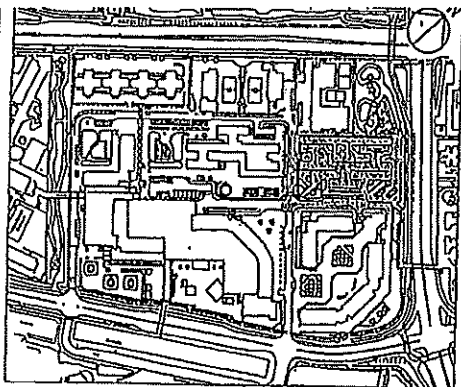

LOCATION PLAN
NOT TO SCALE

LEGENDS


(L) : GOODS VEHICLE PARKING SPACE

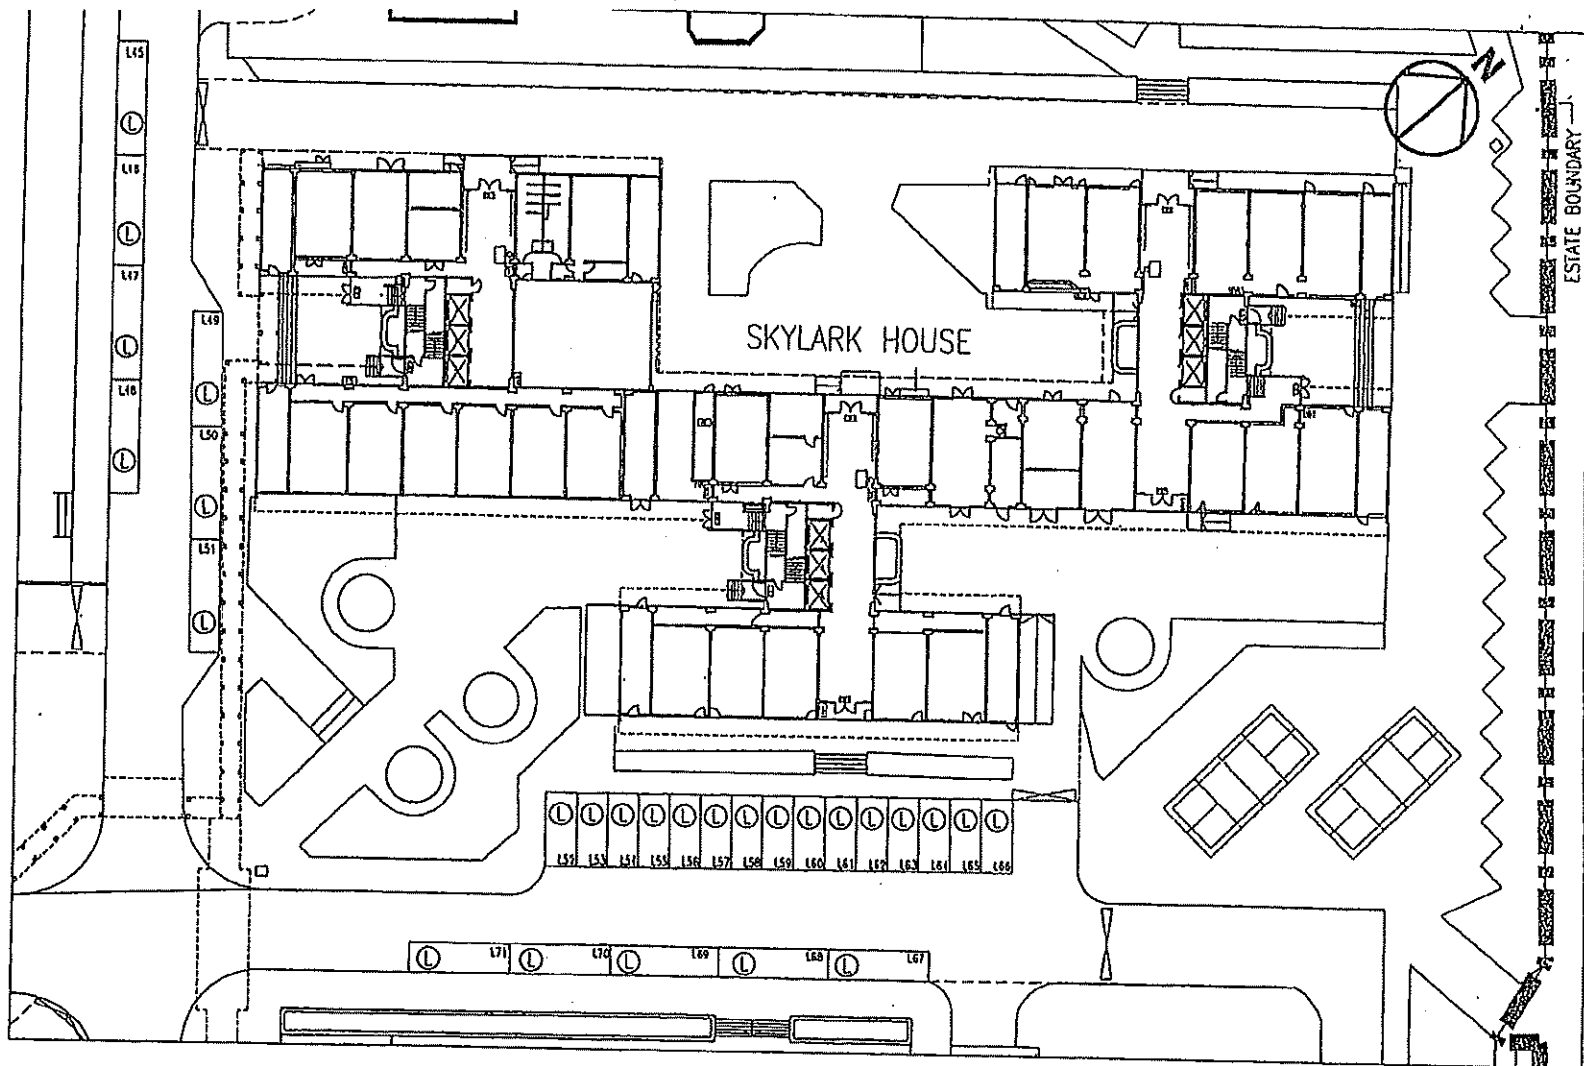


CAR PARK LAYOUT PLAN
GROUND LEVEL PLAN
OPEN CAR PARKS
(ADJACENT TO SKYLARK HOUSE)
SHA KOK ESTATE
S.T.T.L. No. 552

SCALE: 1:850
FOR IDENTIFICATION PURPOSES ONLY

Ken Cheung
KEN CHEUNG
CHIEF ARCHITECT,
ON BEHALF OF THE DIRECTOR OF HOUSING

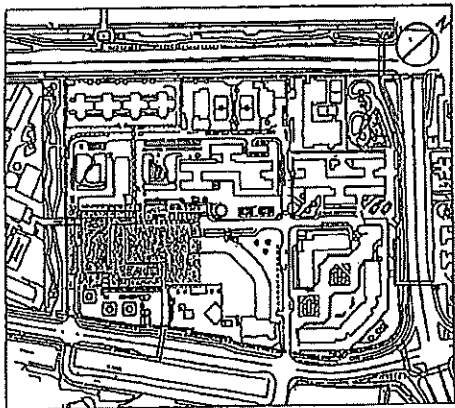

LOCATION PLAN
NOT TO SCALE

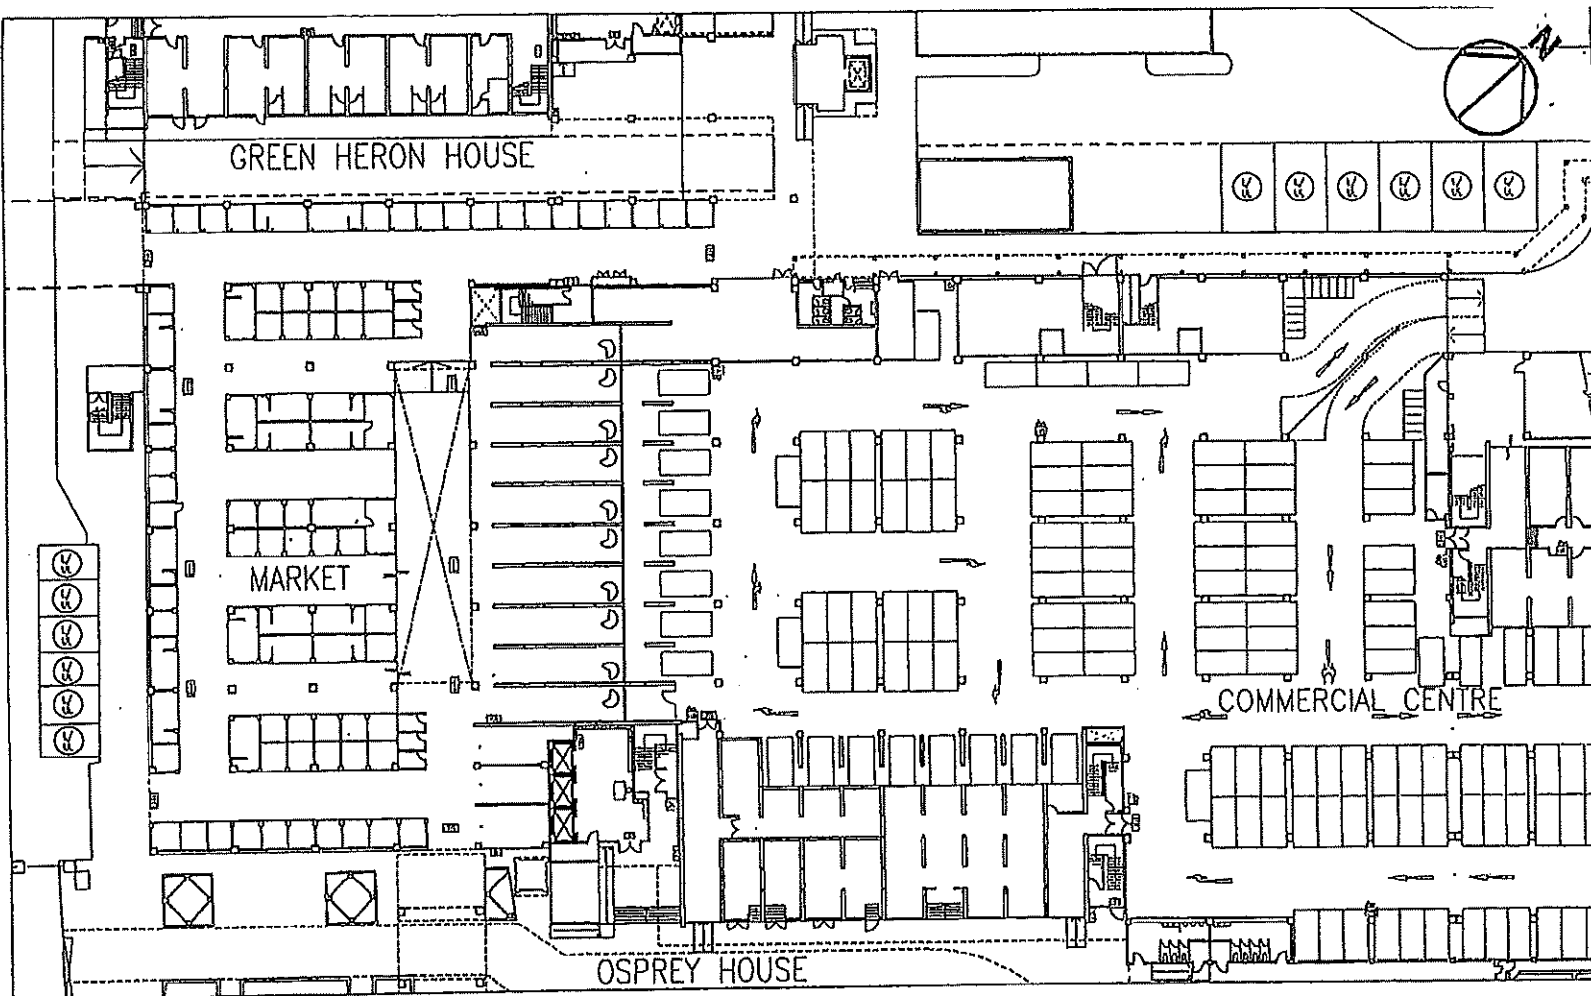


LEGENDS

(V) : LOADING AND UNLOADING SPACE
FOR MOTOR VEHICLE

CAR PARK LAYOUT PLAN
GROUND LEVEL PLAN
OPEN CAR PARKS
(ADJACENT TO MARKET AND COMMERCIAL CENTRE)
SHA KOK ESTATE
S.T.T.L. No. 552

SCALE: 1:650
FOR IDENTIFICATION PURPOSES ONLY


Ken Cheung
KEN CHEUNG
CHIEF ARCHITECT,
ON BEHALF OF THE DIRECTOR OF HOUSING

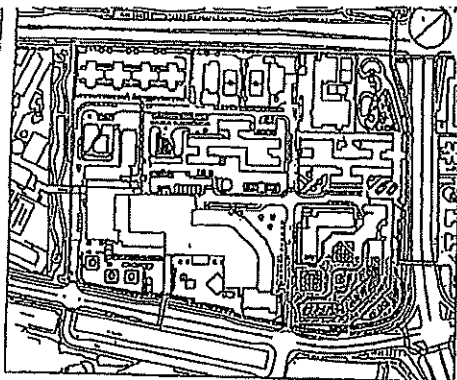

LOCATION PLAN
NOT TO SCALE

LEGENDS


(L) : GOODS VEHICLE PARKING SPACE

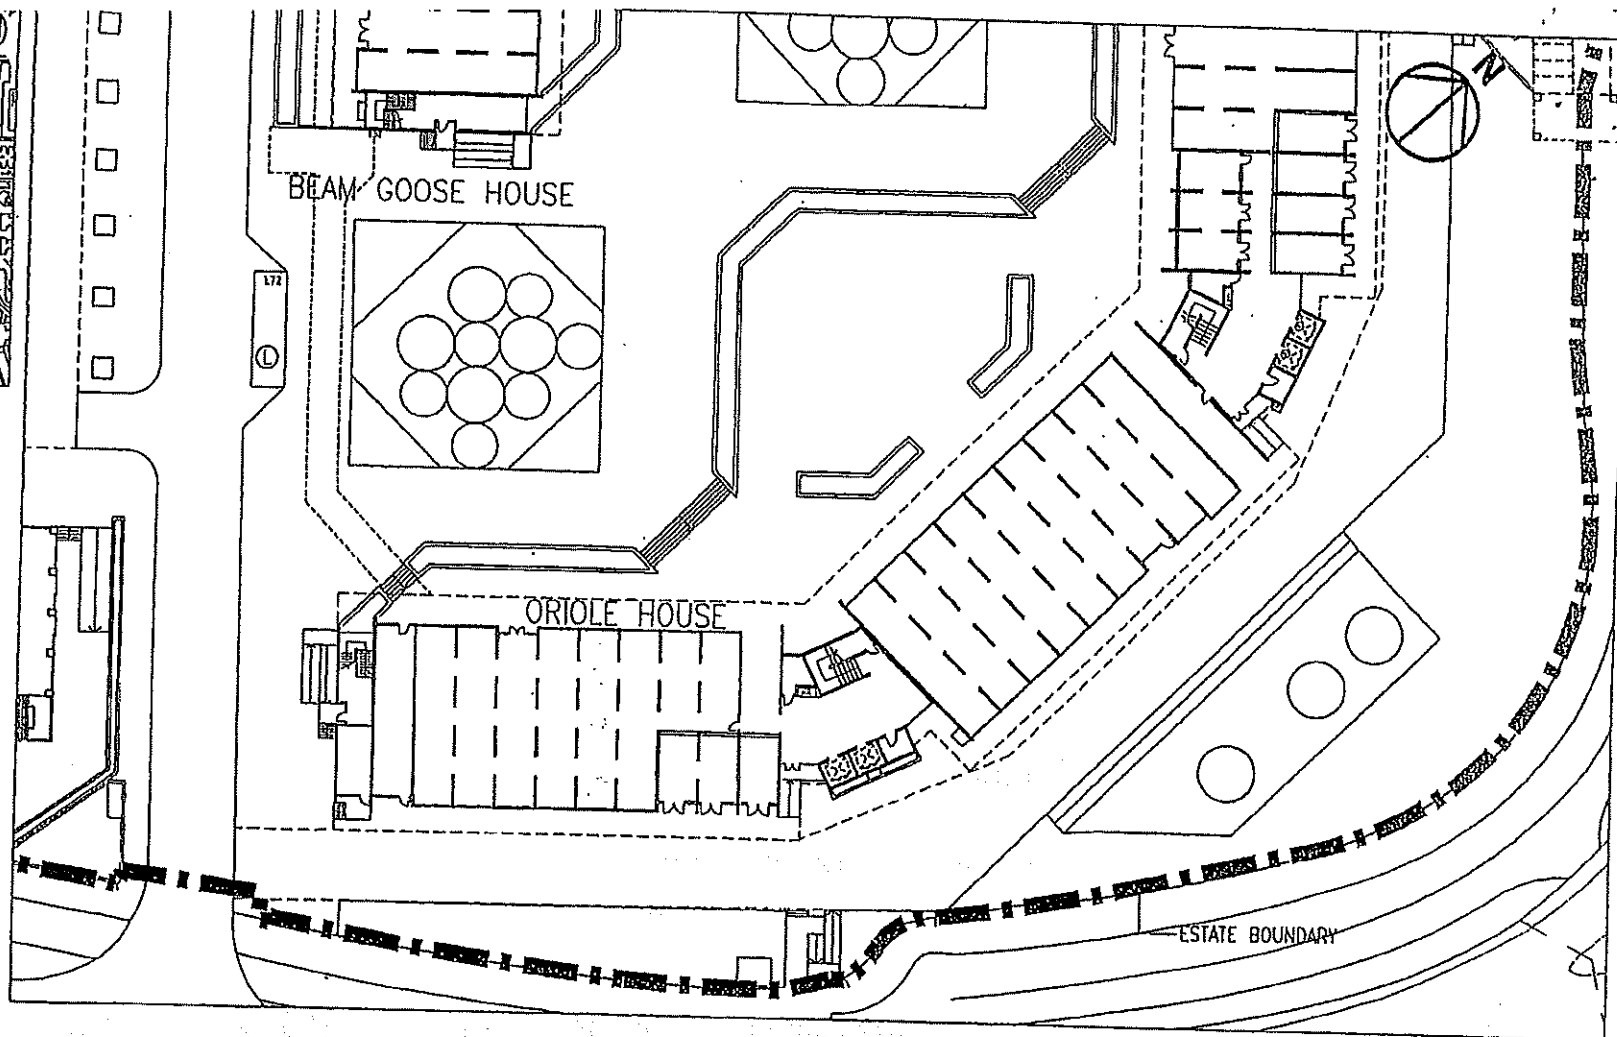

CAR PARK LAYOUT PLAN
GROUND LEVEL PLAN
OPEN CAR PARKS
(ADJACENT TO BEAM GOOSE HOUSE)
SHA KOK ESTATE
S.T.T.L. No. 552

SCALE: 1:650
FOR IDENTIFICATION PURPOSES ONLY

Ken Cheung
KEN CHEUNG
CHIEF ARCHITECT,
ON BEHALF OF THE DIRECTOR OF HOUSING

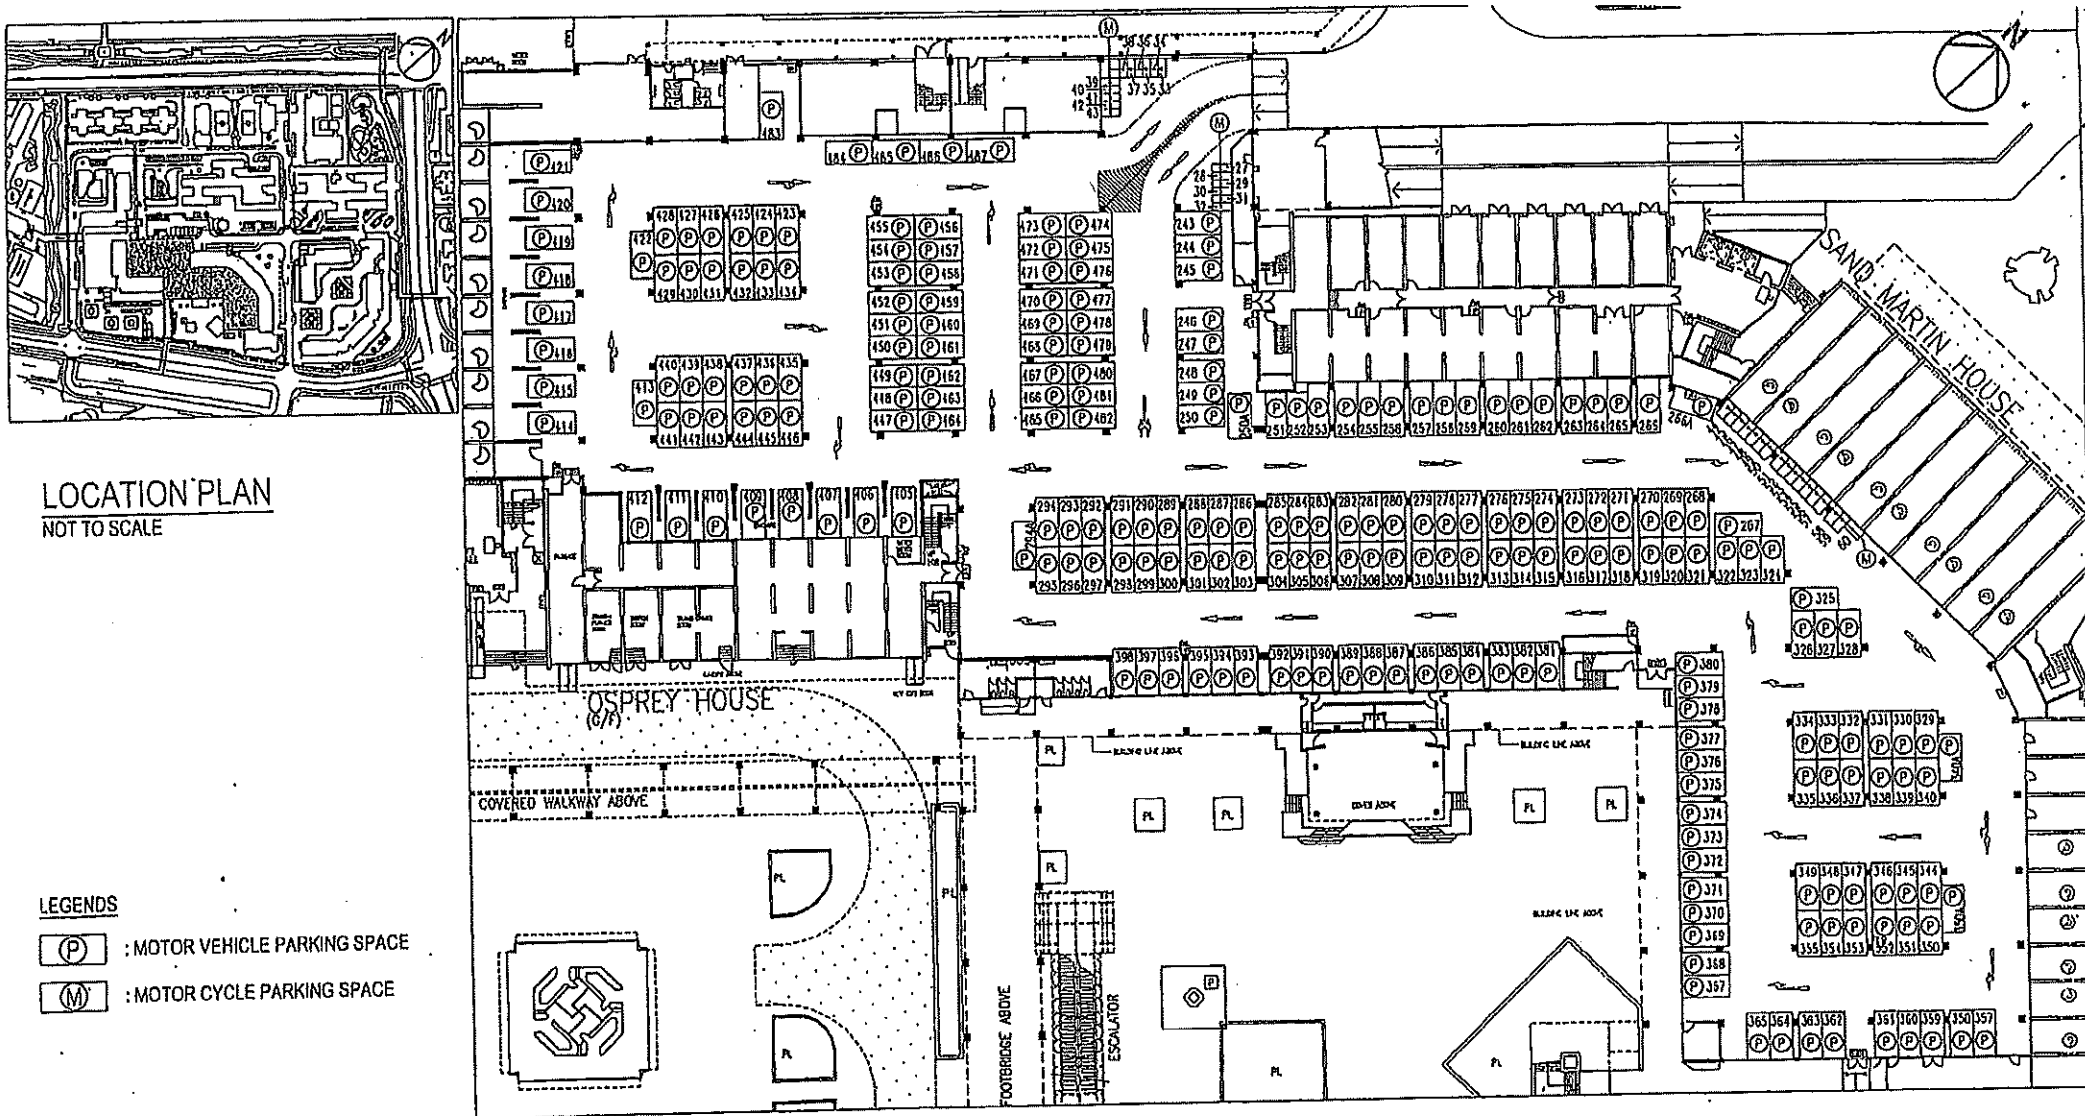

LOCATION PLAN
NOT TO SCALE

LEGENDS

- (P) : MOTOR VEHICLE PARKING SPACE
- (M) : MOTOR CYCLE PARKING SPACE

CAR PARK LAYOUT PLAN


GROUND FLOOR PLAN
COMMERCIAL CENTRE
SHA KOK ESTATE
S.T.T.L. No. 552

SCALE: 1:700
FOR IDENTIFICATION PURPOSES ONLY

DATE: 8 SEPTEMBER 2008

Ken Cheung

KEN CHEUNG
CHIEF ARCHITECT,
ON BEHALF OF THE DIRECTOR OF HOUSING

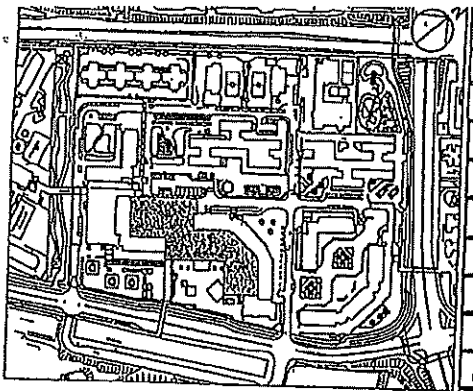

LOCATION PLAN
NOT TO SCALE


LEGENDS

- (P) : MOTOR VEHICLE PARKING SPACE
(M) : MOTOR CYCLE PARKING SPACE

CAR PARK LAYOUT PLAN

FIRST FLOOR PLAN
COMMERCIAL CENTRE
SHA KOK ESTATE
S.T.T.L. No. 552

SCALE: 1:700
FOR IDENTIFICATION PURPOSES ONLY

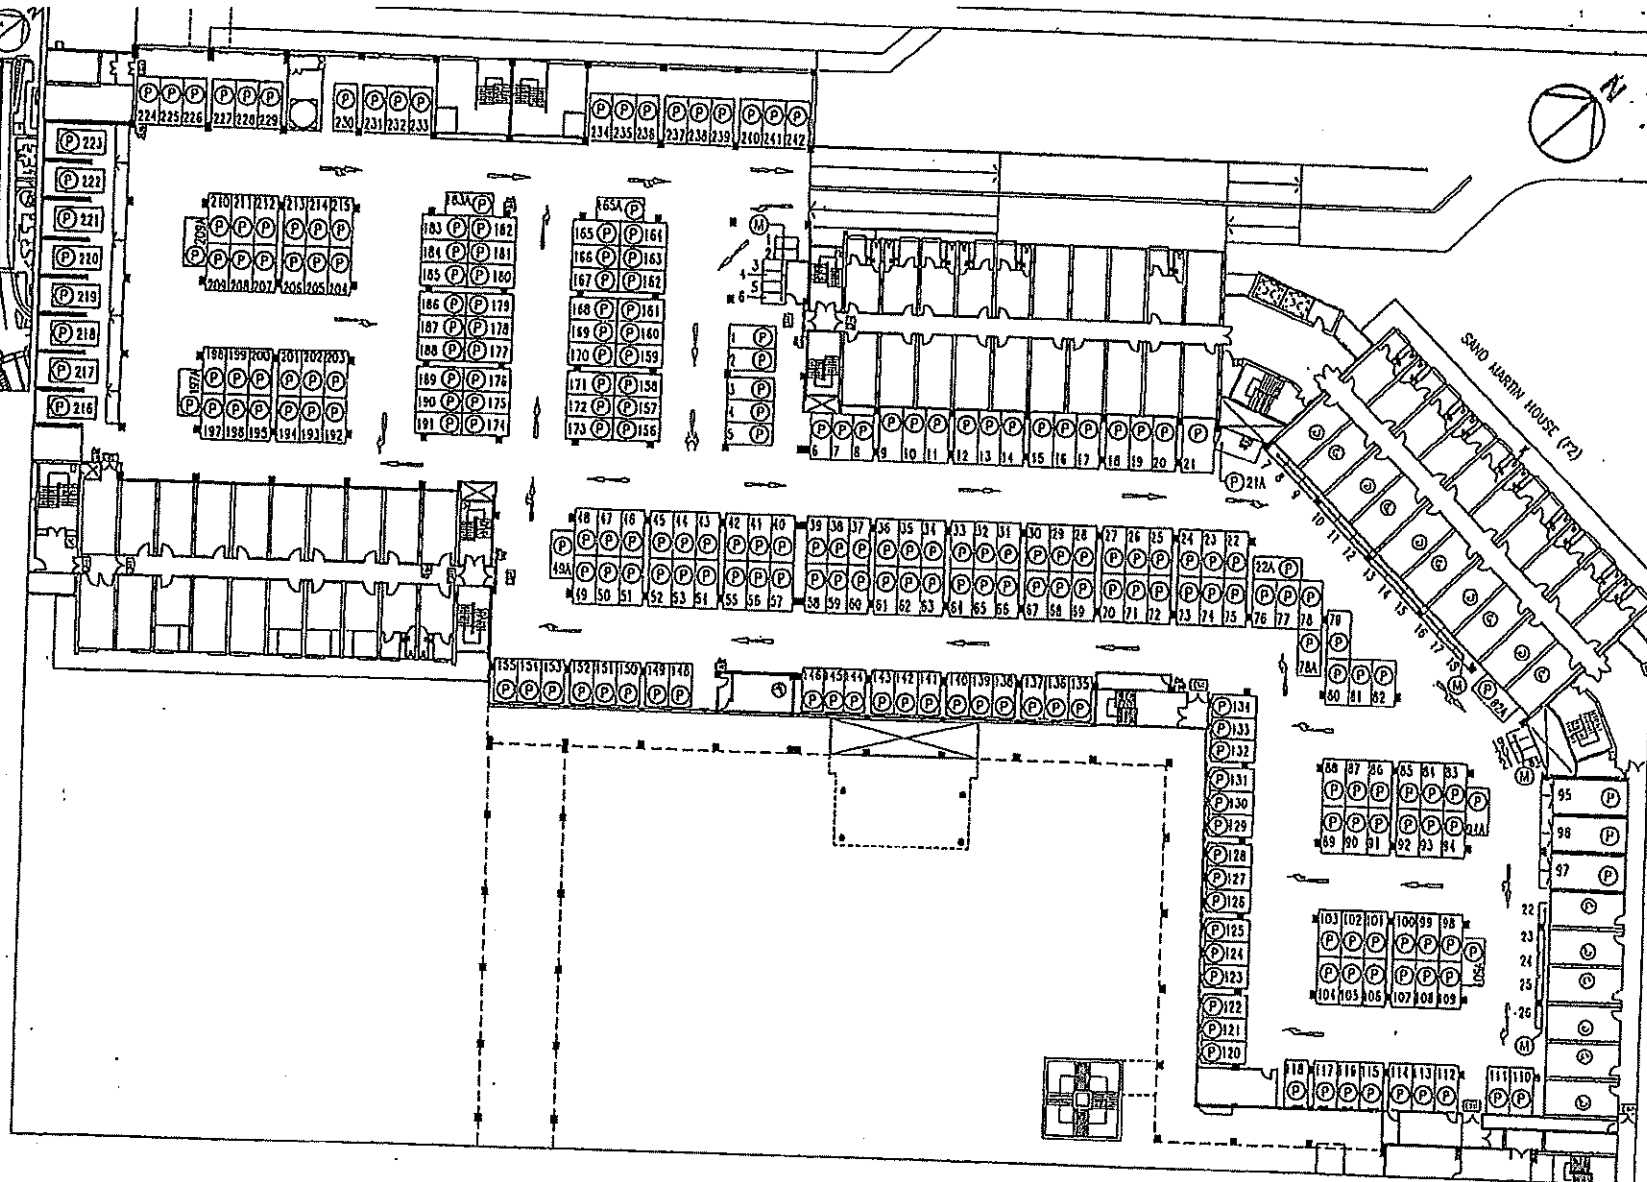

Ken Cheung
KEN CHEUNG
CHIEF ARCHITECT,
ON BEHALF OF THE DIRECTOR OF HOUSING