


+0

PAVEMENT

ROLLER SHUTTER TO BE
KEPT FULLY OPEN
DURING BUSINESS HOURS

 

LEGEND



9400MM HT S.C. DOOR

FULL HT S.C. DOOR OF 30MIN F.R.R.



EXISTING FULL HT BLOCK WALL



1160MM HT LIGHTWEIGHT BLOCK PARTITION

FIXED LIGHTWEIGHT FALSE CEILING ABOVE

[]

PROPOSED LICENCE AREA



2200MM HT BLOCK WALL

Unit A01a


PROJECT:

PROPOSED LAYOUT PLAN OF FOOD FACTORY
LICENCE AT FLAT 1A OF UNIT A, G/F, UNISON
INDUSTRIAL CENTRE, 27-31 AU PUI WAN
STREET, FO TAN, SHA TIN, NEW TERRITORIES

DATE:

FUEL: ELECTRICITY



SCALE 1 : 50 (A4)

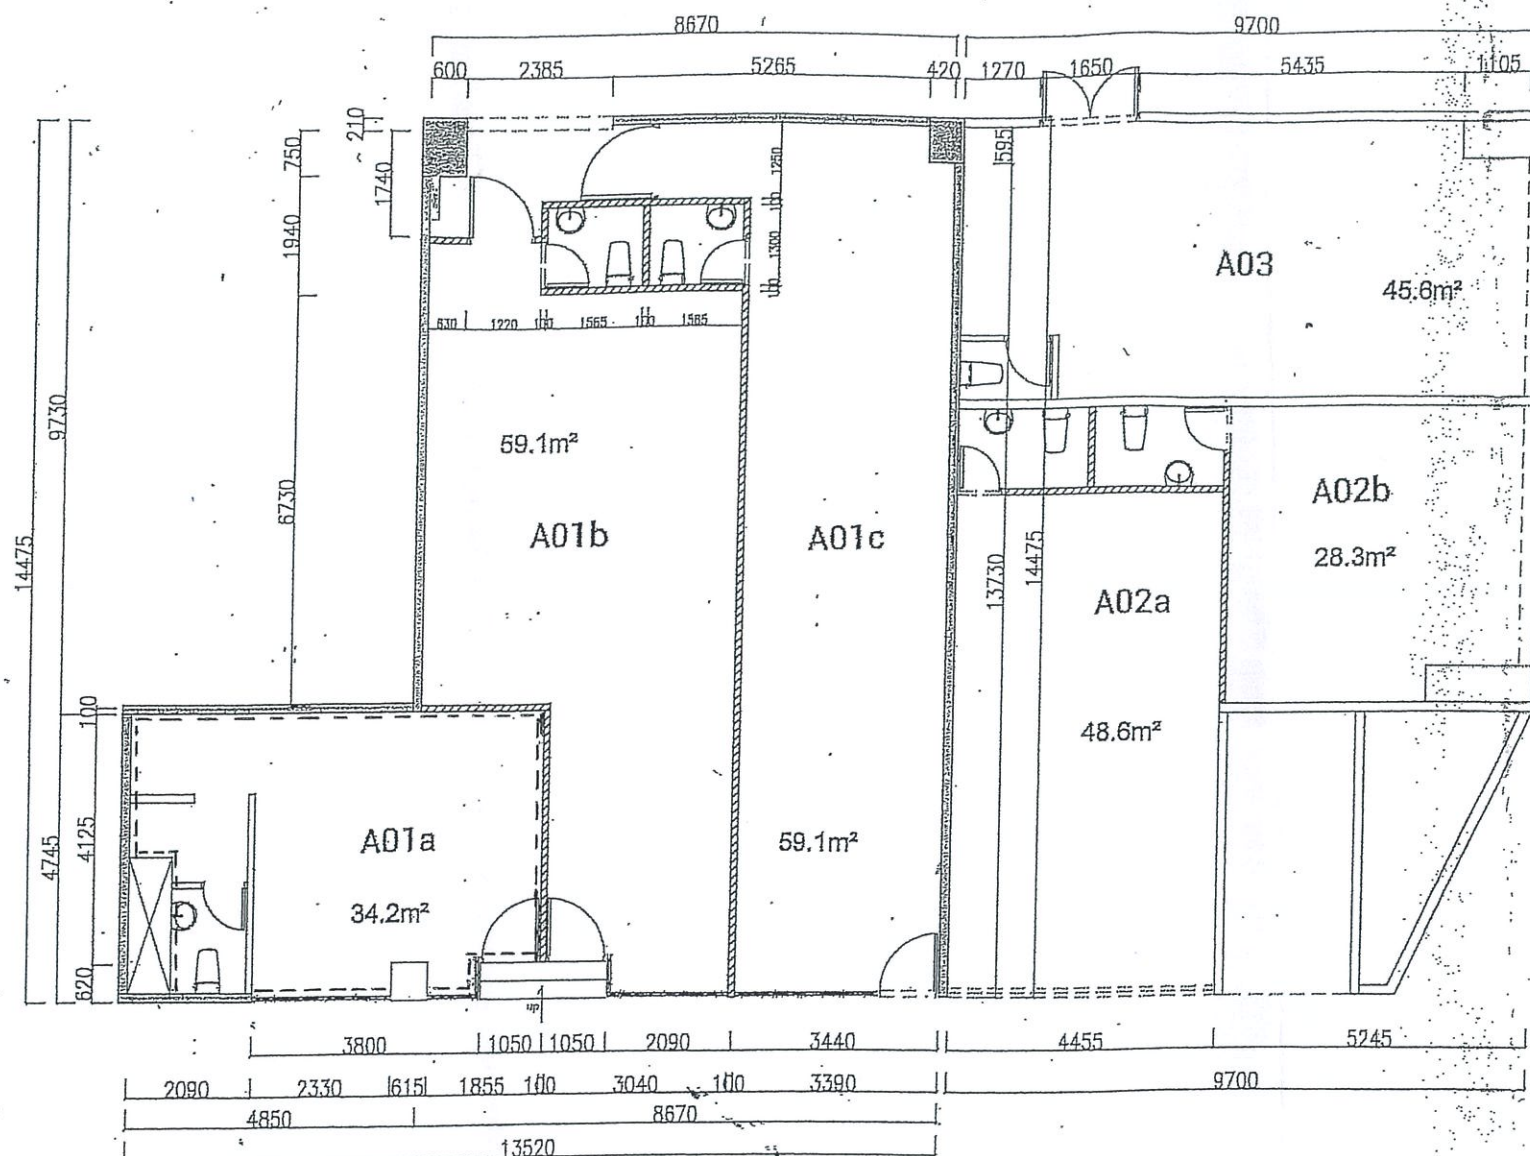


UNIT	NET AREA (m ²)
Unit A01a	34.2m ²

Scale: 1:125	DATE
--------------	------

Unit A01a, Portion of Unit A on G/F, Unison Industrial Centre,
27-31 Au Pui Wan Street, Fo Tan, Sha Tin, N.T.

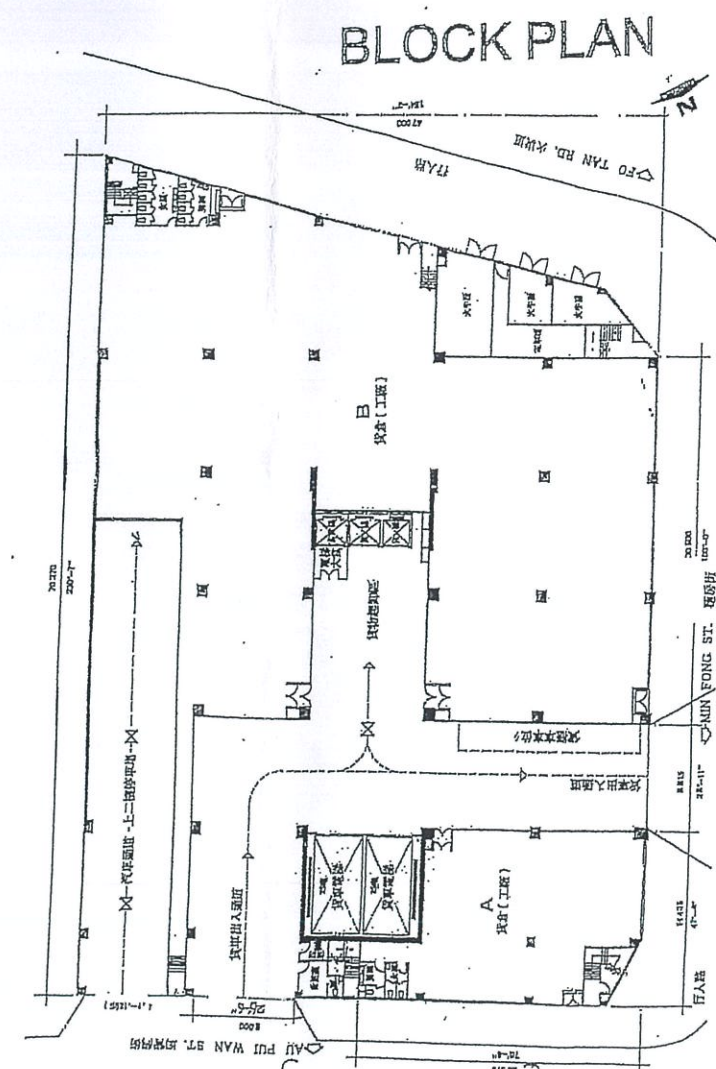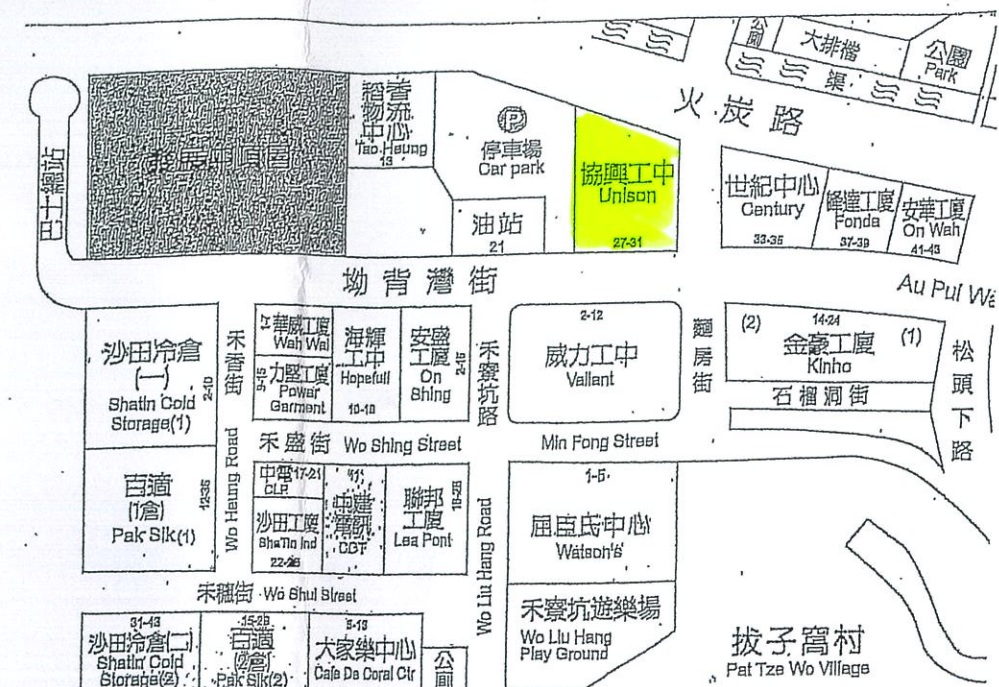

GROUND FLOOR PLAN 地下平面圖

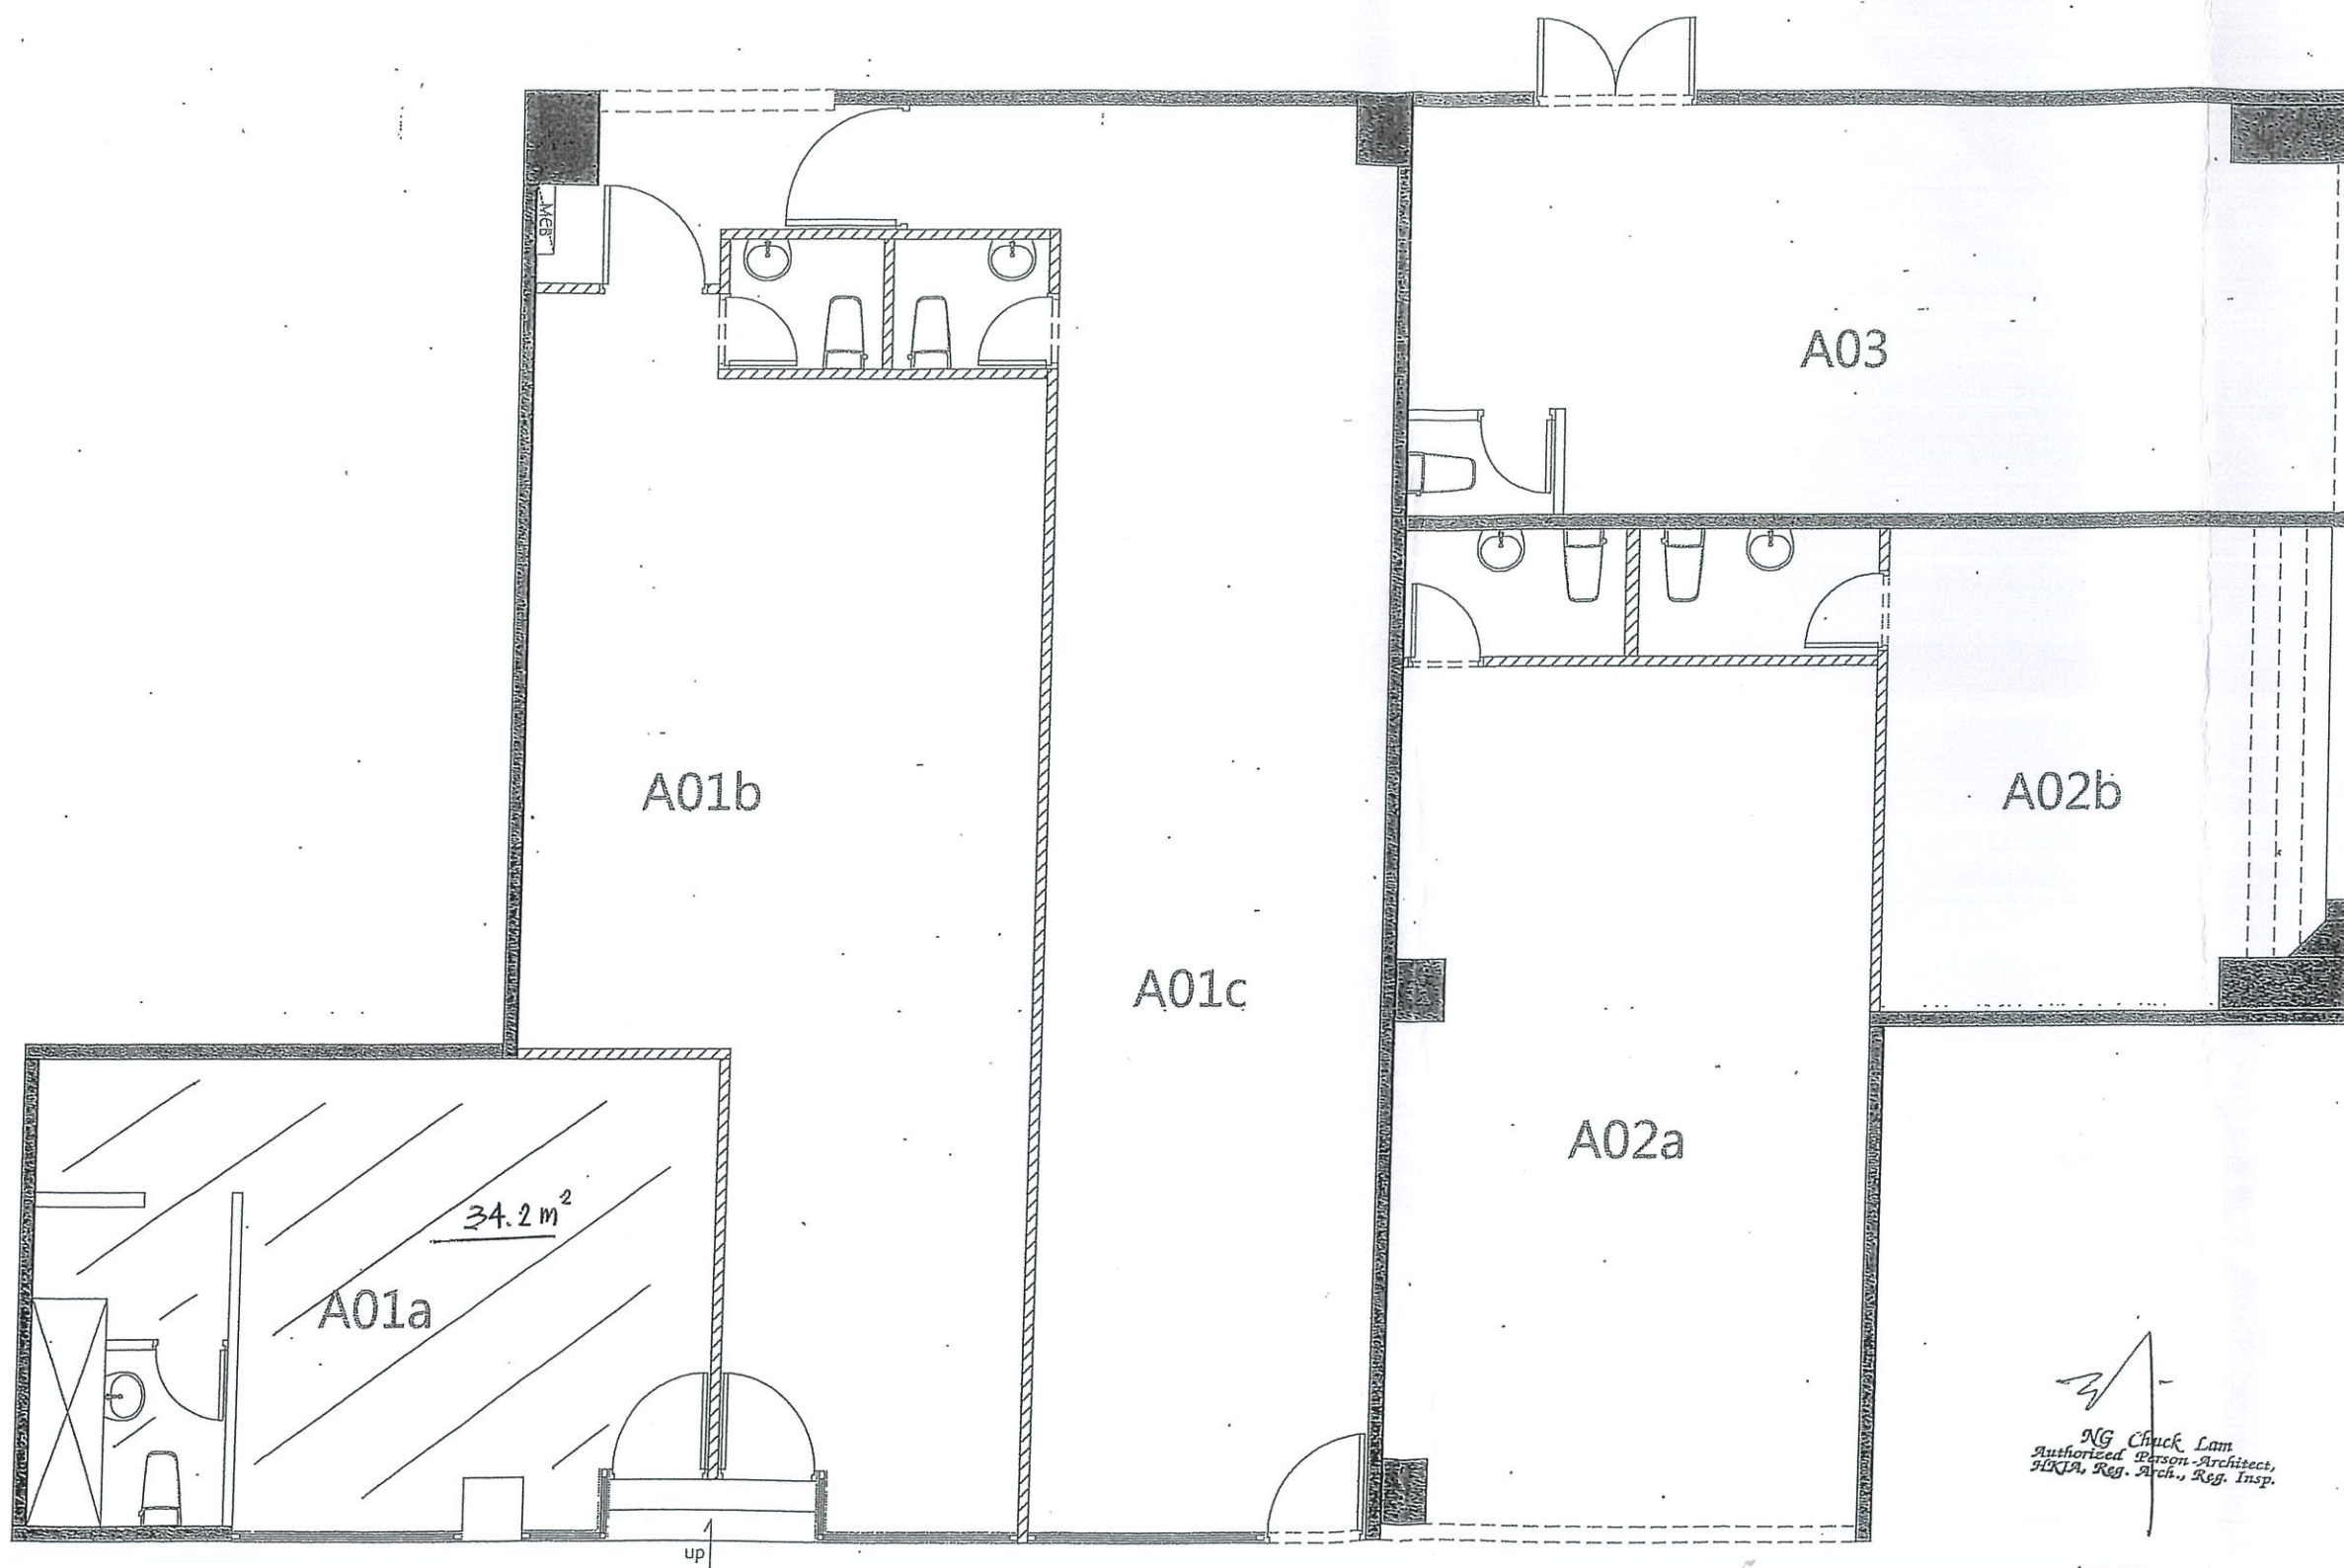

Unit A01a, G/F, Unison Industrial Centre, 27-31 Au Pui Wan Street,
Fo Tan, Sha Tin, N.T.

LP 平面佈置圖
SCALE 1:75

REV. 修訂	DATE 日期	DRAWN BY 繪圖	APPROVED BY 審核

PROJECT
項目名稱
UNIT A01(a)

DRAWING TITLE
圖名

DRAWING No.
圖號

SCALE : 1 : 75
比例

PROJECT REF :
項目編號

General Notes
Contractors to verify all dimensions on the site before commencing work. Figured dimensions given are to be taken in preference to scaling. Copyright of designs shown hereon is retained by this office. Authority is required for only reproduction.

此圖紙及其內容法現明發作版權屬公司所擁有。未經公司同意不得擅自將任何部分翻印。此圖應與本工程合約及施工細則一起參閱。一切尺寸以施工現場為準，不能直接在圖紙上量取。

NG Chuck Lam
Authorized Person - Architect,
HKIA, Reg. Arch., Reg. Insp.

15 DEC 2021