


Google Maps

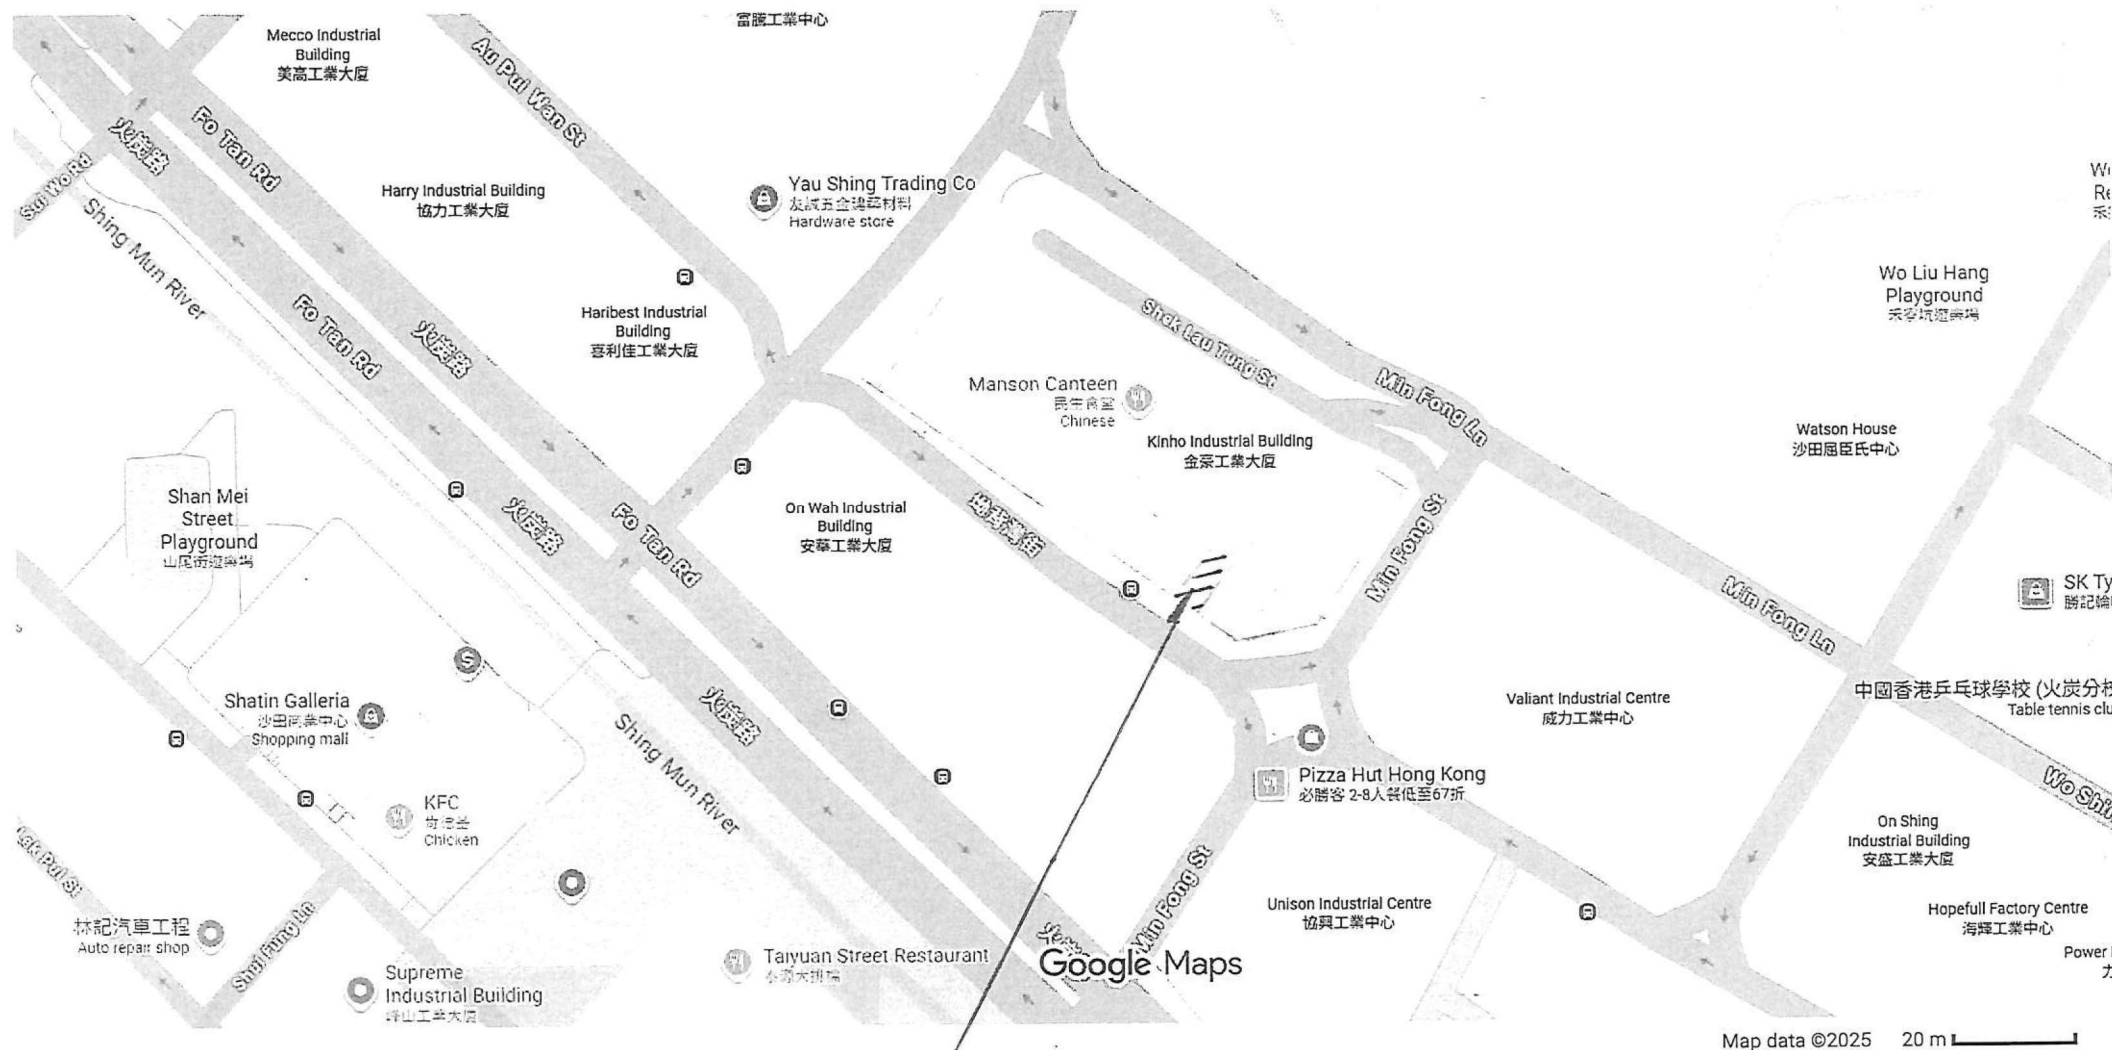


Site Plan

Application Site:
Portion Of Factory B2 On Ground Floor of Block 2,
Kin Ho Industrial Building,
Nos. 14-24 Au Pui Wan Street,
Sha Tin, New Territories

地下平面圖 Ground Floor Plan


閣樓
Mezz Floor

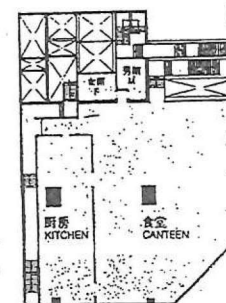

詳細計劃圖則以工務局最後批准之圖則為準。
Plans are subject to the final plans approved by the Building Authority.

第一座 Block 1

第二座 Block 2

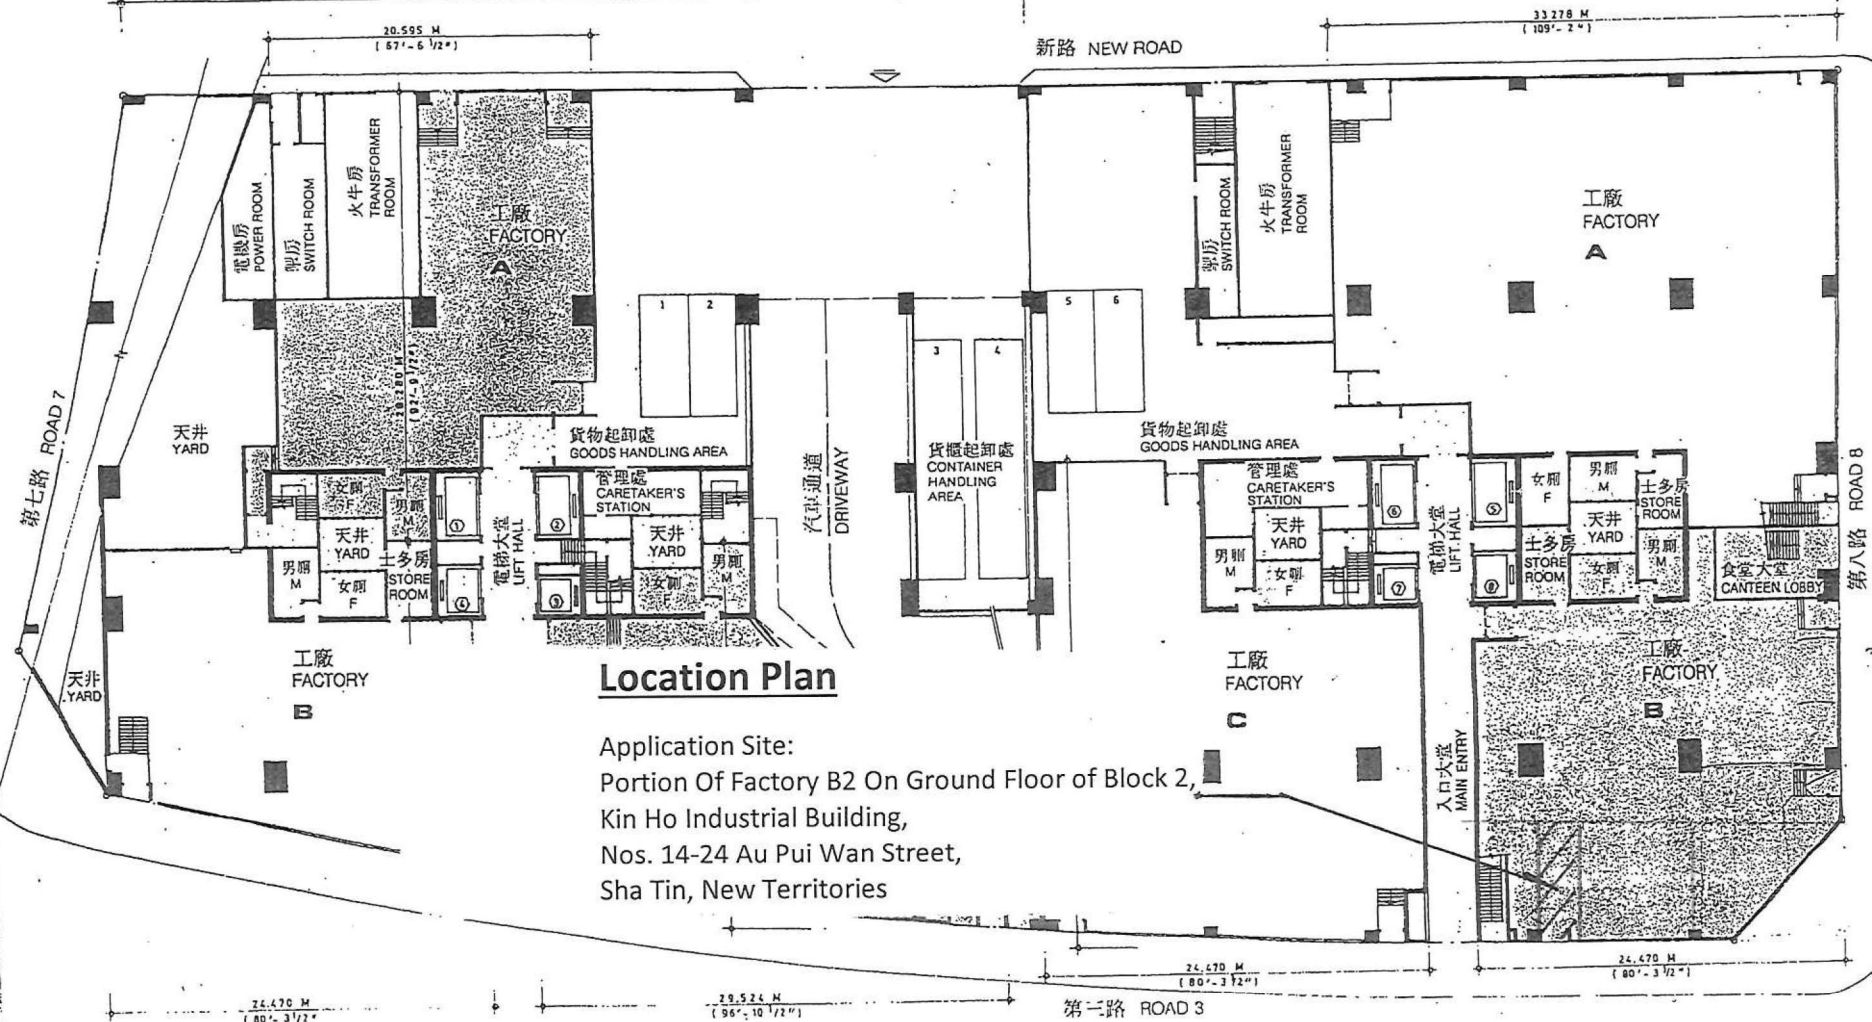

Location Plan

Application Site:
Portion Of Factory B2 On Ground Floor of Block 2,
Kin Ho Industrial Building,
Nos. 14-24 Au Pui Wan Street,
Sha Tin, New Territories


LEGEND :

EXIT EXIT SIGN

NOTES :

- 1) ALL MEASUREMENT MUST BE CHECKED AT SITE.
- 2) DO NOT SCALE DRAWING.
- 3) DRAWING IS NOT VALID FOR CONSTRUCTION UNLESS EXPRESSEDLY CERTIFIED.

Internal Floor Area:
3.35x7.65
= 25.65m²

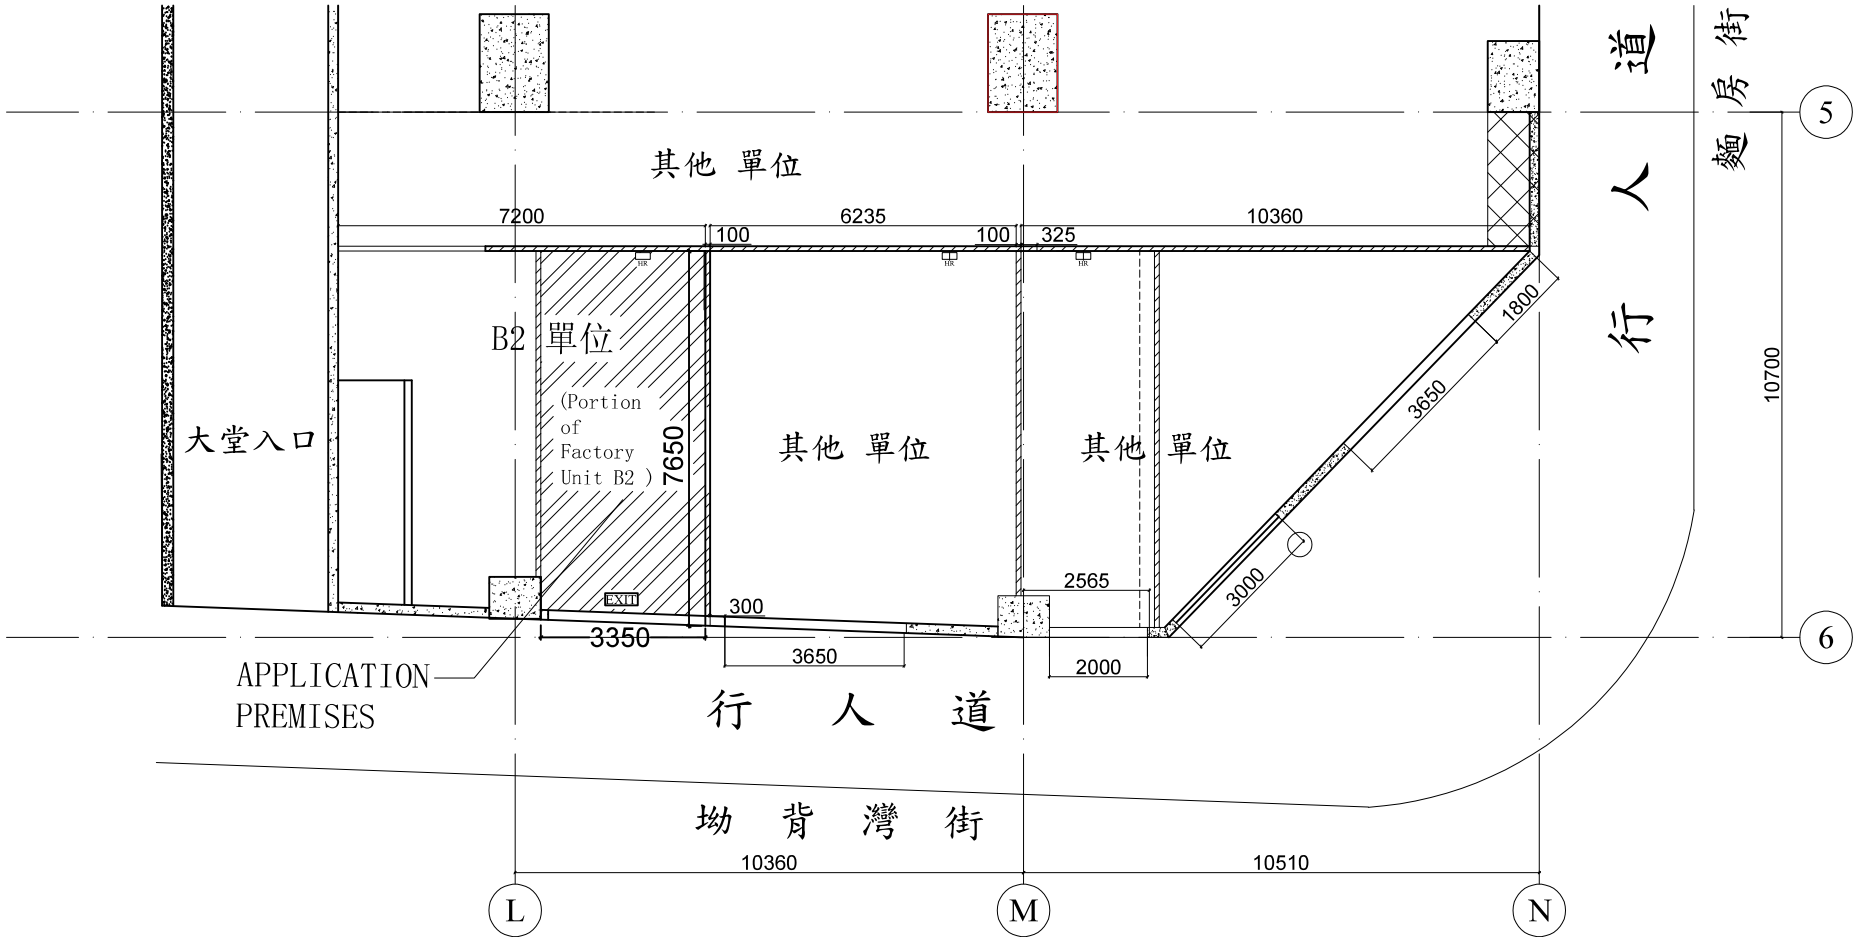

YOUR REF. :

OUR REF. :

NOTES :

REV. :
A

DATE :
24-10-2025

DO NOT SCALE DRAWING,
ALL MEASUREMENTS MUST
BE VERIFIED AT SITE

ALL DIMENSIONS ARE IN mm

PROJECT :

PORTION OF FACTORY UNIT B2
ON G/F OF BLOCK 2, KIN HO
INDUSTRIAL BUILDING,
NOS. 14-24 AU PUI WAN STREET,
SHA TIN, NEW TERRITORIES

ARCHITECT :

DRAWING TITLE :
LAYOUT PLAN

DWG. NO. :
20251024B2 LAYOUT PLAN

DESIGN BY :

DRAWN BY :

ERIC KI

DATE :
24-10-2025

SCALE :
N.T.S

CHECK BY :

APR. BY :

REV.

A