

Structure 1

Shelter

Covered Area: 200m² (ABOUT)

GFA: 200m² (ABOUT)

No. of storey: 1

Height: Not exceeding 7m

6 parking spaces
of 7m x 3.5m
for light goods vehicle

Application Site

Structure 2

Office

Covered Area: 40m² (ABOUT)

GFA: 40m² (ABOUT)


No. of storey: 1

Height: Not exceeding 3m

Manoeuvring
circle

3 parking spaces
of 11m x 3.5m
for medium goods
vehicle

Ingress/Egress

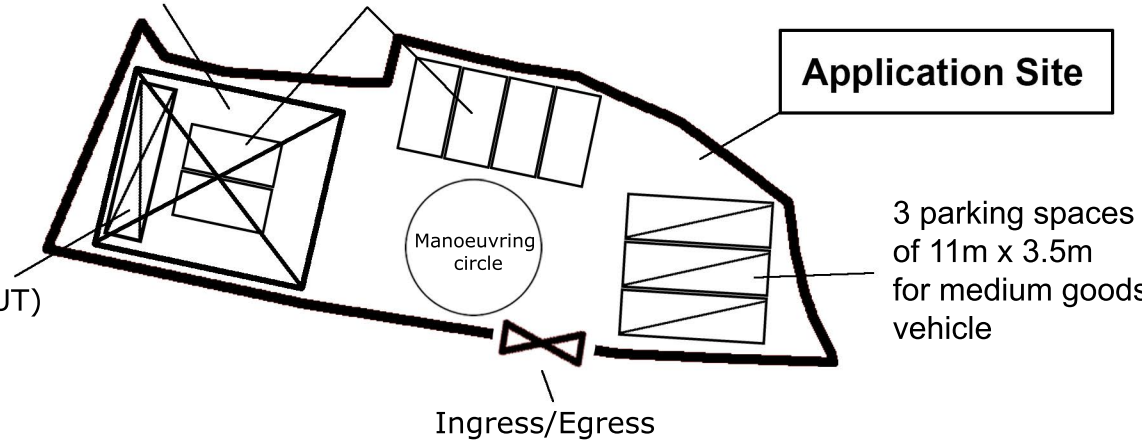




Project 項目名稱:

Proposed Temporary Public Vehicle Park (Light Goods Vehicles and Medium Goods Vehicles) with Ancillary Facilities for a Period of 3 Years at Lot 3870 in D.D. 124, Tuen Mun, New Territories

Drawing Title 圖紙標題:


Layout Plan

Remarks 備註:

 -  Structure
-  Medium goods vehicle
-  Light goods vehicle

Drawing No. 圖號:

20260425

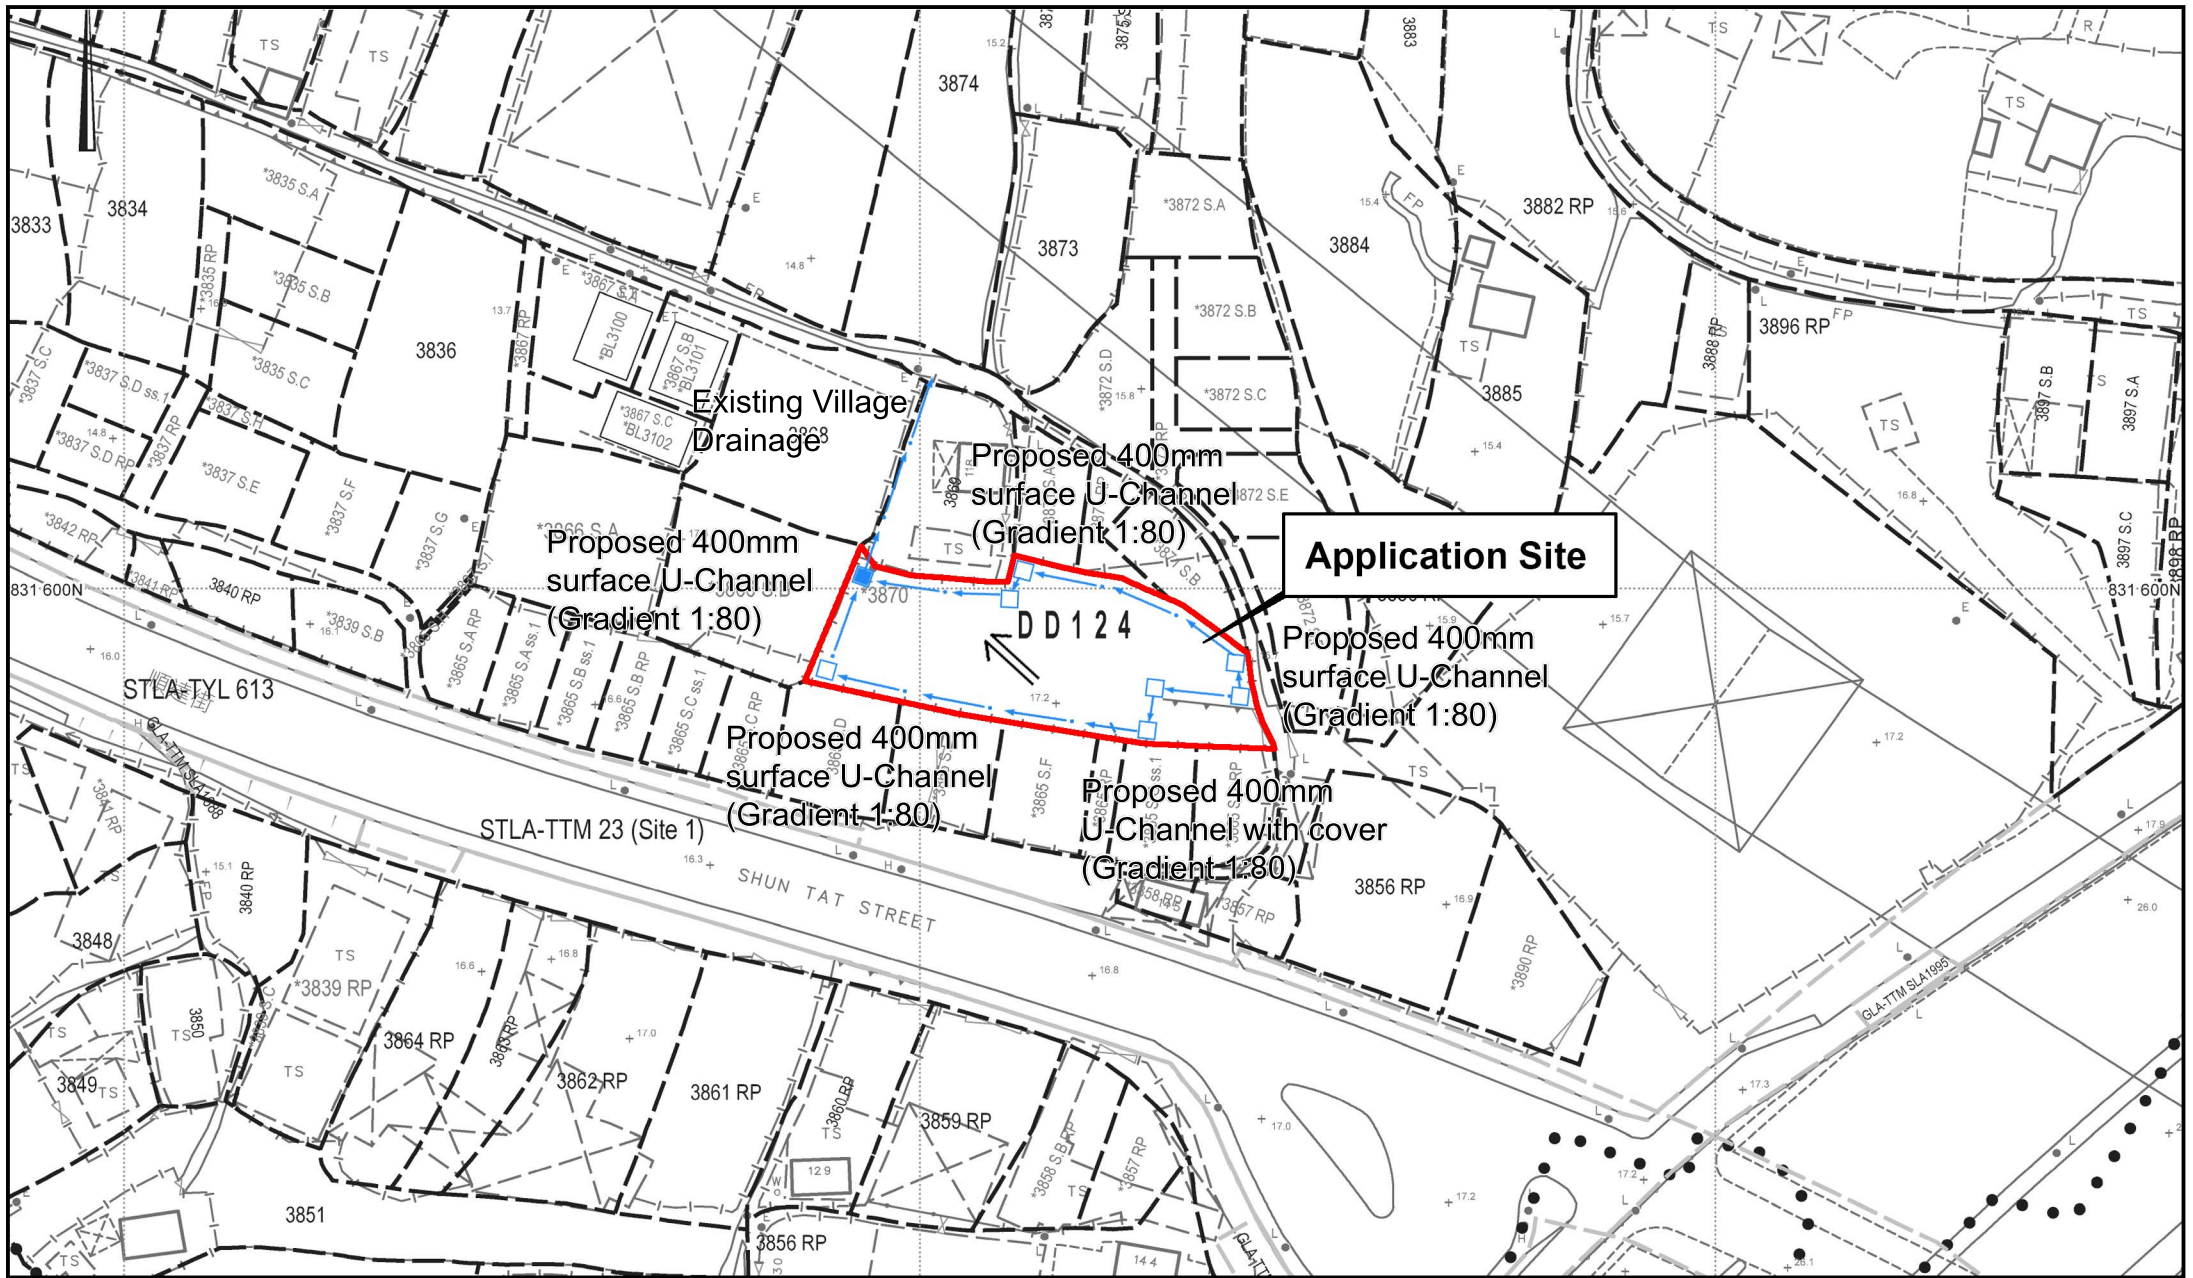

Project 項目名稱:
Proposed Temporary Public Vehicle Park (Light Goods Vehicles and Medium Goods Vehicles) with Ancillary Facilities for a Period of 3 Years at Lot 3870 in D.D. 124, Tuen Mun, New Territories

Drawing Title 圖紙標題:
Proposed Drainage Plan

Drawing No. 圖號:
20260420


Remarks 備註:

- Catchpit
- Catchpit with sand trap
- \leftarrow Flow of surface runoff
- 17.2 Level (mPD)
- \leftarrow 400mm U-Channel with cover

F.S. NOTES :

Proposed Fire Services Installation

- 1) SUFFICIENT STAND-ALONE FIRE DETECTOR SHALL BE PROVIDED THROUGHOUT THE ENTIRE BUILDING INACCORDANCE WITH "STAND-ALONE FIRE DETECTOR GENERAL GUIDELINES ON PURCHASE, INSTALLATION & MAINTENANCE [SEP 2021]".
- 2) IN RELATION TO 1) ABOVE, WHERE TWO OR MORE STAND-ALONE FIRE DETECTORS ARE INSTALLED IN AN ENCLOSED STRUCTURE, ALL STAND-ALONE DETECTORS SHALL BE INTERCONNECTED (EITHER WIRED OR WIRELESSLY) SUCH THAT WHEN ONE OF THE STAND-ALONE FIRE DETECTOR IS TRIGGERED, ALL CONNECTED STAND-ALONE FIRE DETECTORS SHALL SOUND AN ALARM SIMULTANEOUSLY.
- 3) PORTABLE HAND-OPERATED APPROVED APPLIANCE SHALL BE PROVIDED AS REQUIRED BY OCCUPANCY.

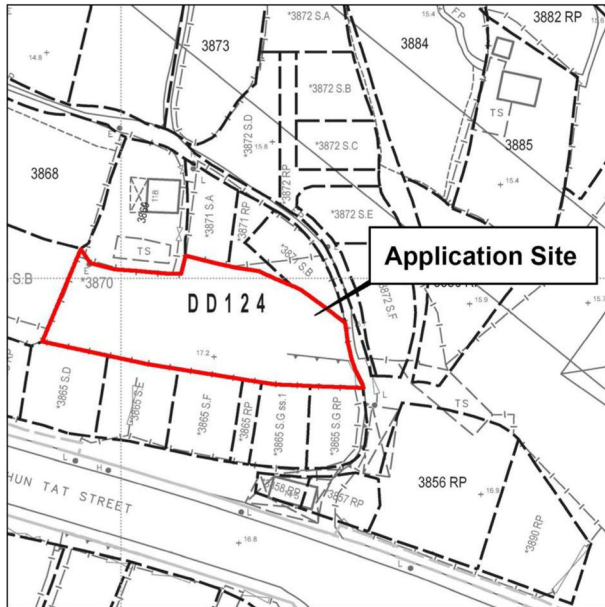

DD 124 Lot 3870, Tuen Mun, New Territories

Structure 1

Shelter


Covered Area: 200m² (ABOUT)

GFA: 200m² (ABOUT)

No. of storey: 1

Height: Not exceeding 7m

6 parking spaces
of 7m x 3.5m
for light goods vehicle

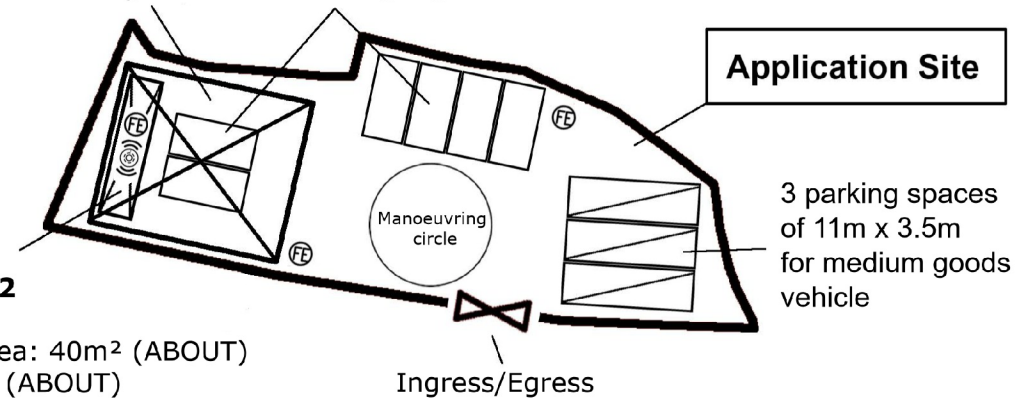

Structure 2

Office

Covered Area: 40m² (ABOUT)

GFA: 40m² (ABOUT)

No. of storey: 1

Height: Not exceeding 3m

3 parking spaces
of 11m x 3.5m
for medium goods
vehicle

Ingress/Egress



Project 項目名稱:

Proposed Temporary Public Vehicle Park (Light Goods Vehicles and Medium Goods Vehicles) with Ancillary Facilities for a Period of 3 Years at Lot 3870 in D.D. 124, Tuen Mun, New Territories

Drawing Title 圖紙標題:

FS Plan

Drawing No. 圖號:

20260520


Remarks 備註:



Stand-Alone Fire Detector



4 KG Dry Powder Type Fire Extinguisher

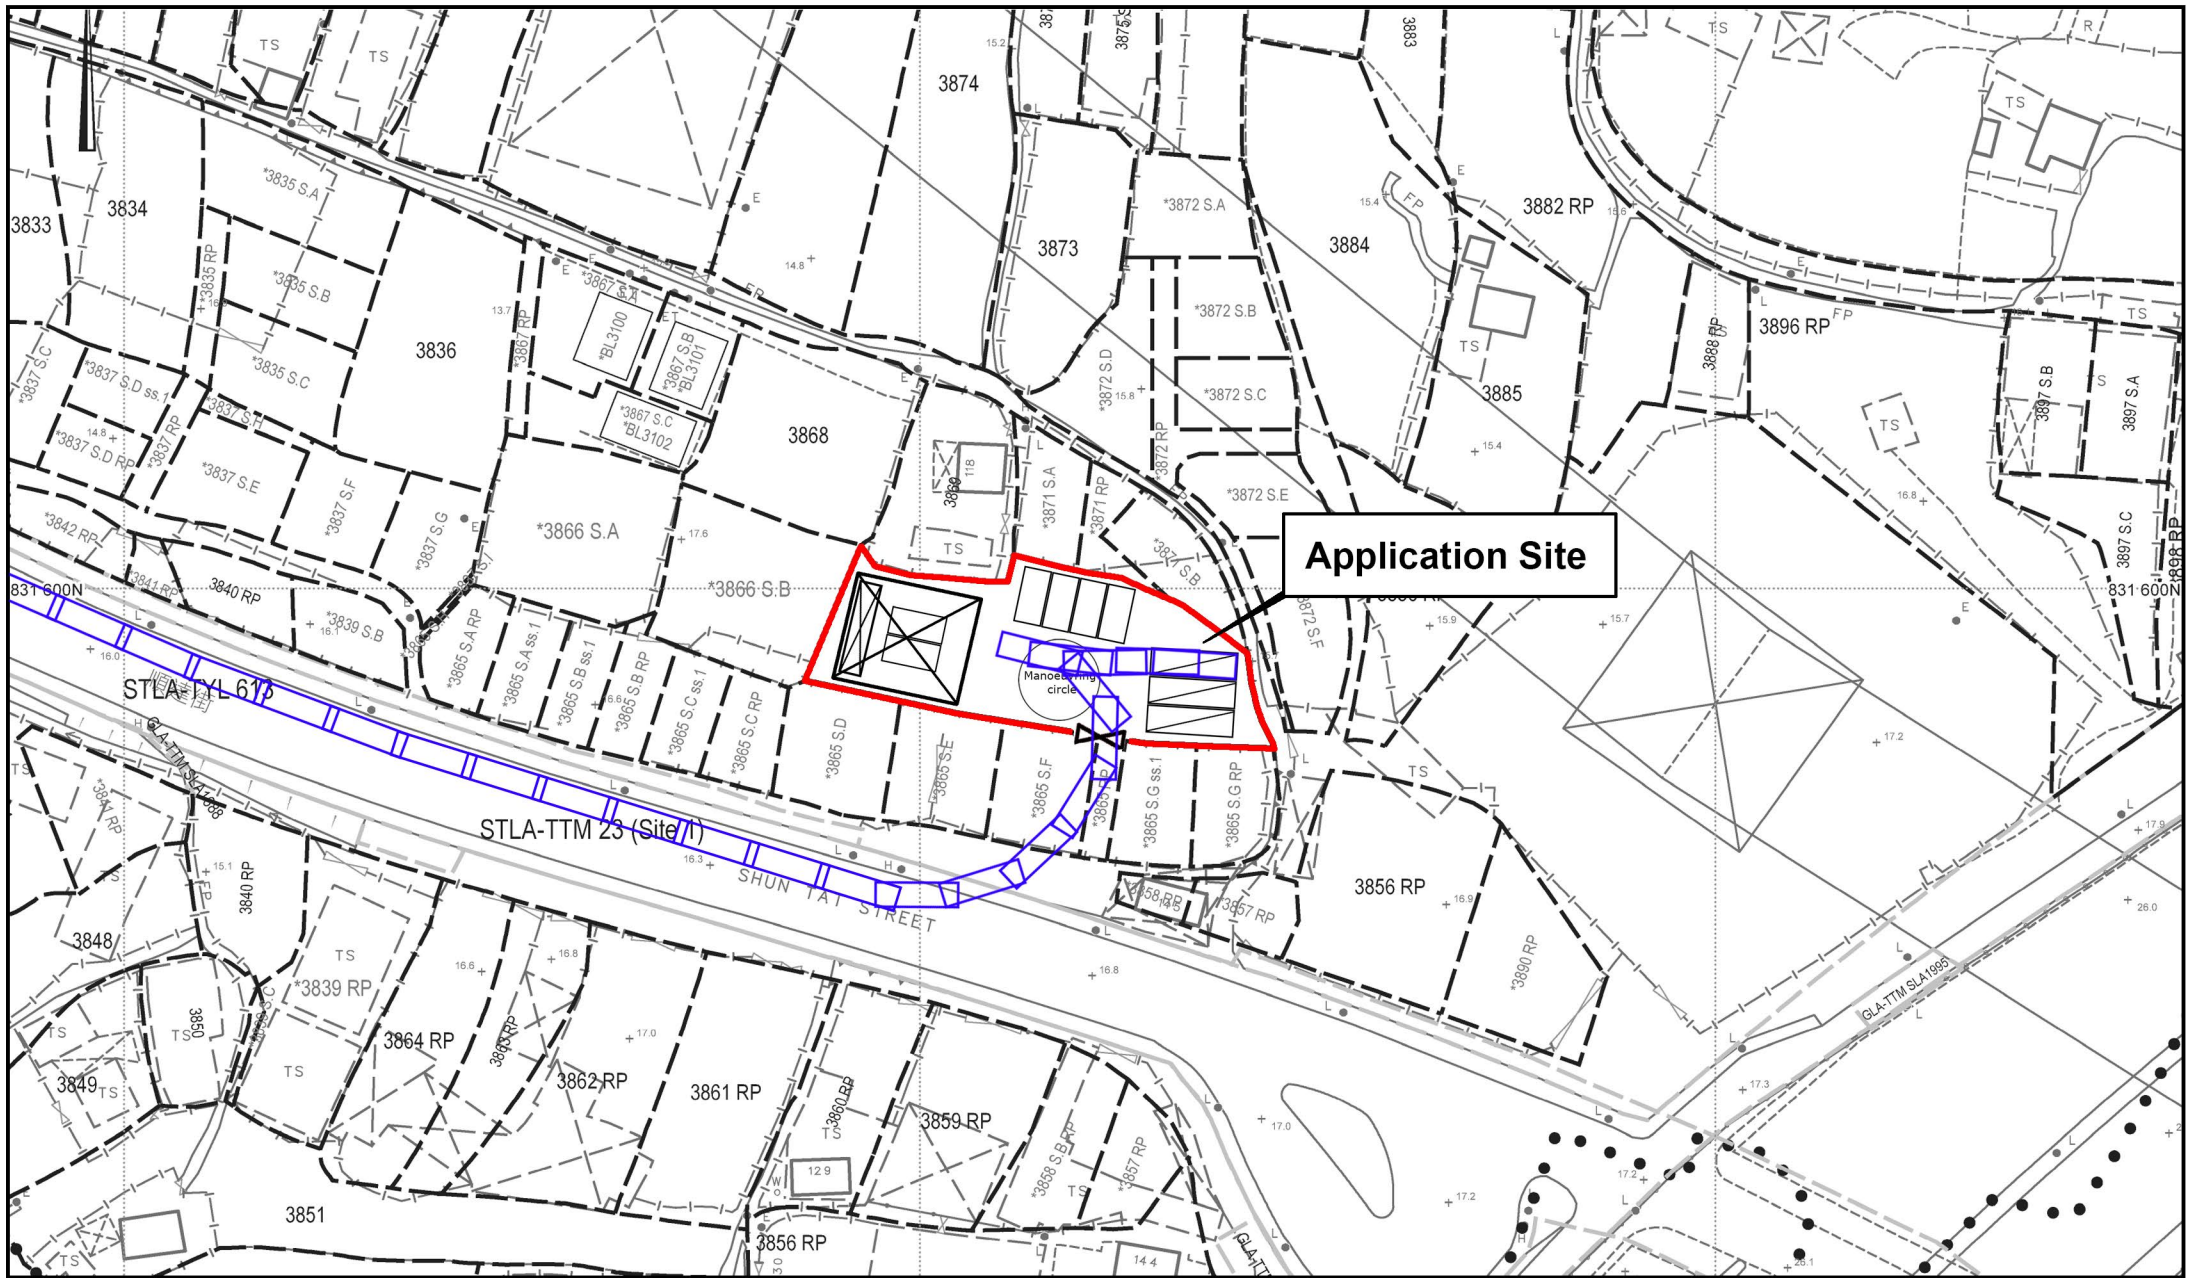


Project 項目名稱:
Proposed Temporary Public Vehicle Park (Light Goods Vehicles and Medium Goods Vehicles) with Ancillary Facilities for a Period of 3 Years at Lot 3870 in D.D. 124, Tuen Mun, New Territories

Drawing Title 圖紙標題:
Swept Path Analysis (IN)

Drawing No. 圖號:
20260525

Remarks 備註:

- Medium Goods Vehicle (In)
- Medium Goods Vehicle (Out)

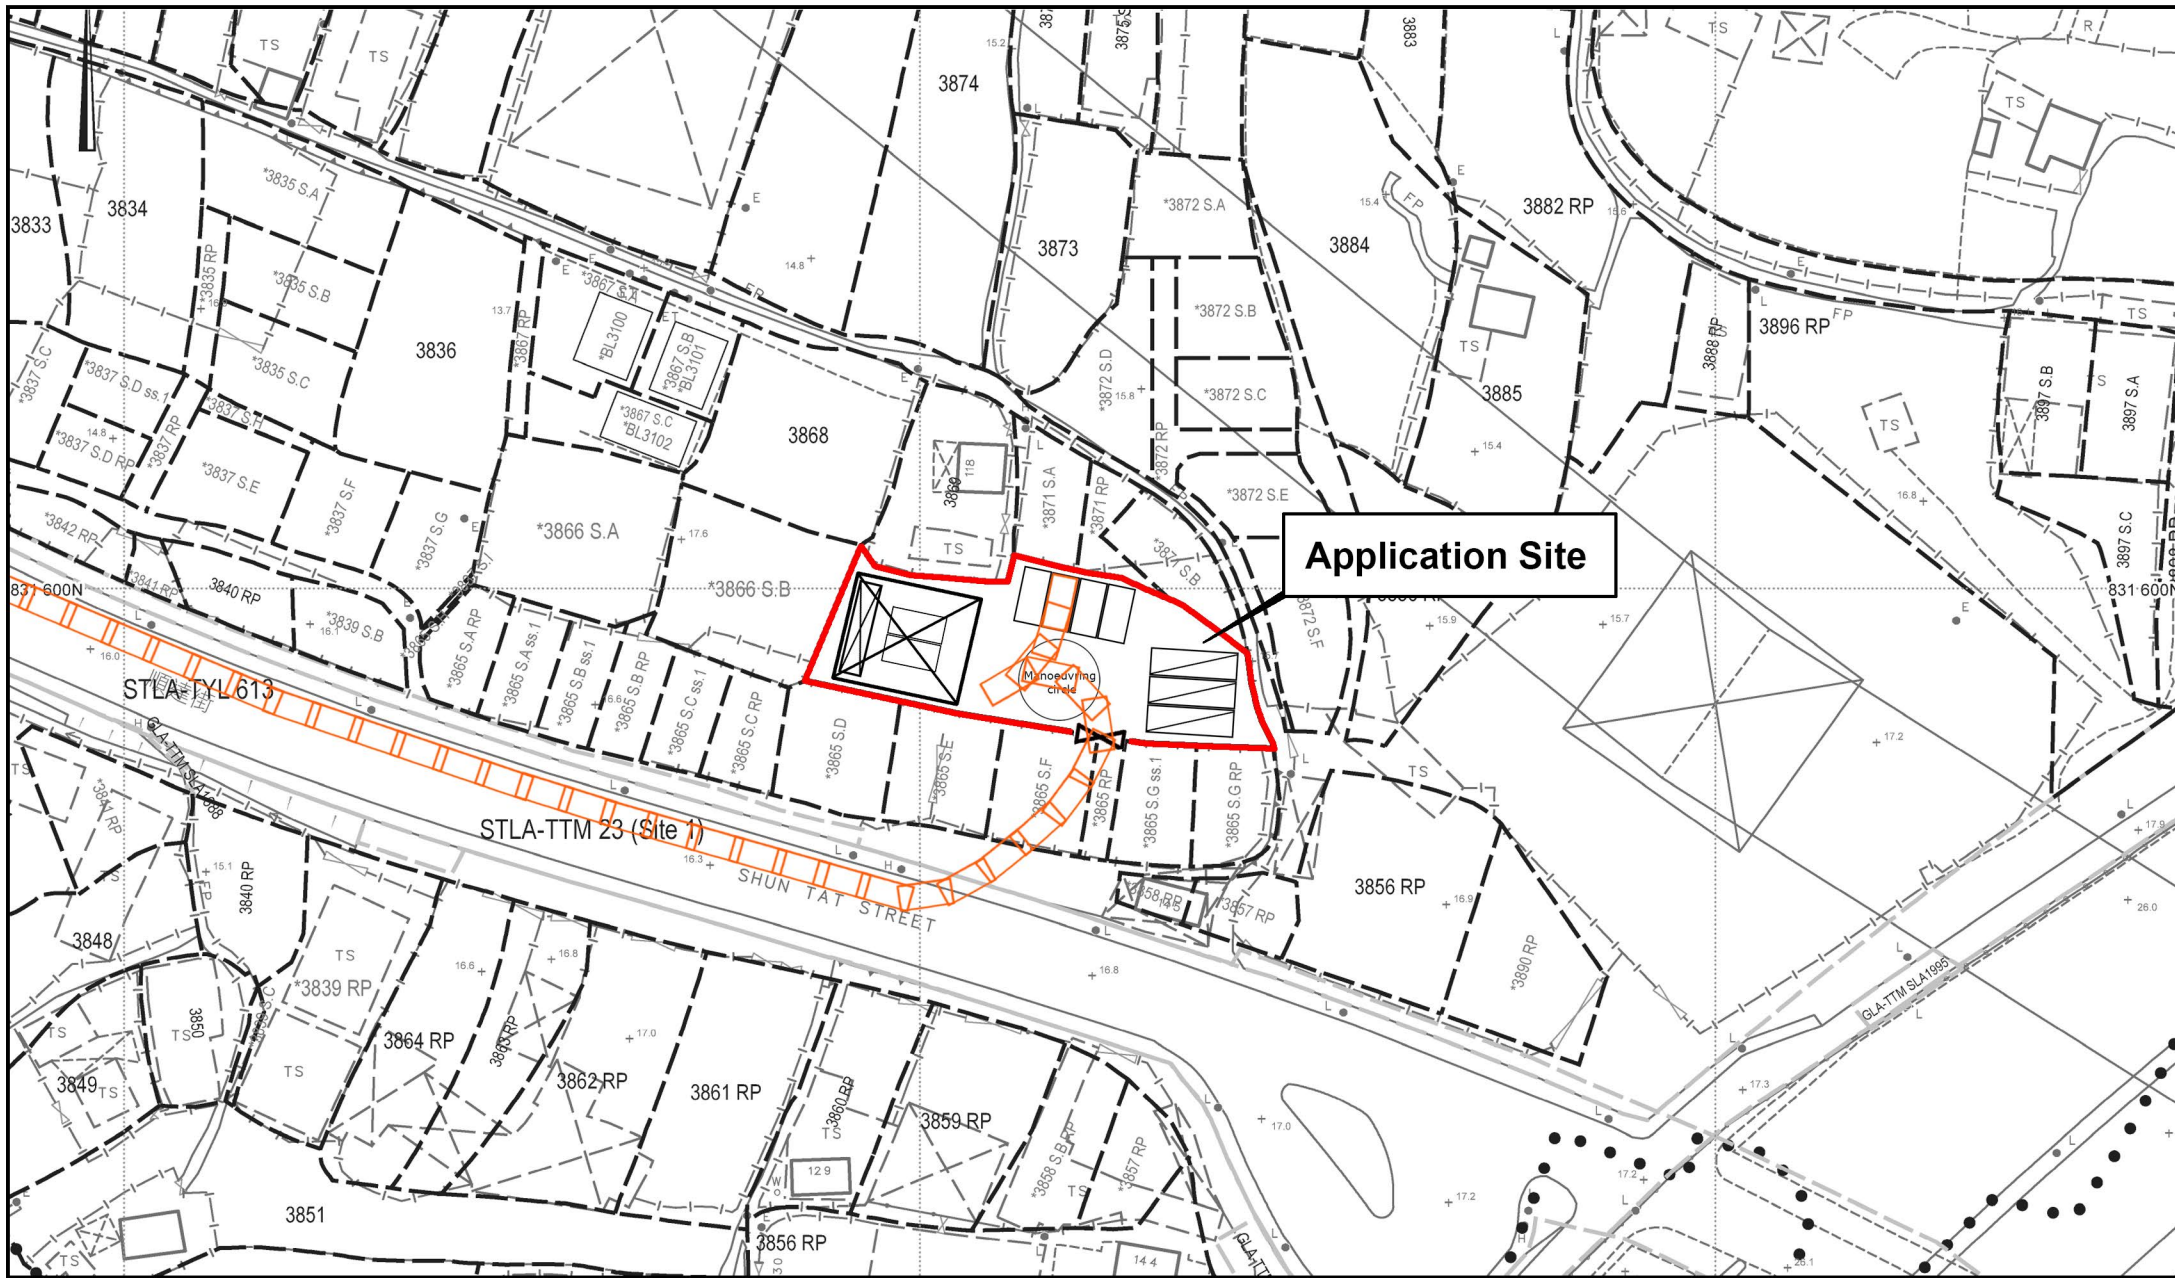

Application Site

Manoeuvring circle




Project 項目名稱:
Proposed Temporary Public Vehicle Park (Light Goods Vehicles and Medium Goods Vehicles) with Ancillary Facilities for a Period of 3 Years at Lot 3870 in D.D. 124, Tuen Mun, New Territories

Drawing Title 圖紙標題:
Swept Path Analysis (IN)

Drawing No. 圖號:
20260525

Remarks 備註:

- Light Goods Vehicle (In)
- Light Goods Vehicle (Out)

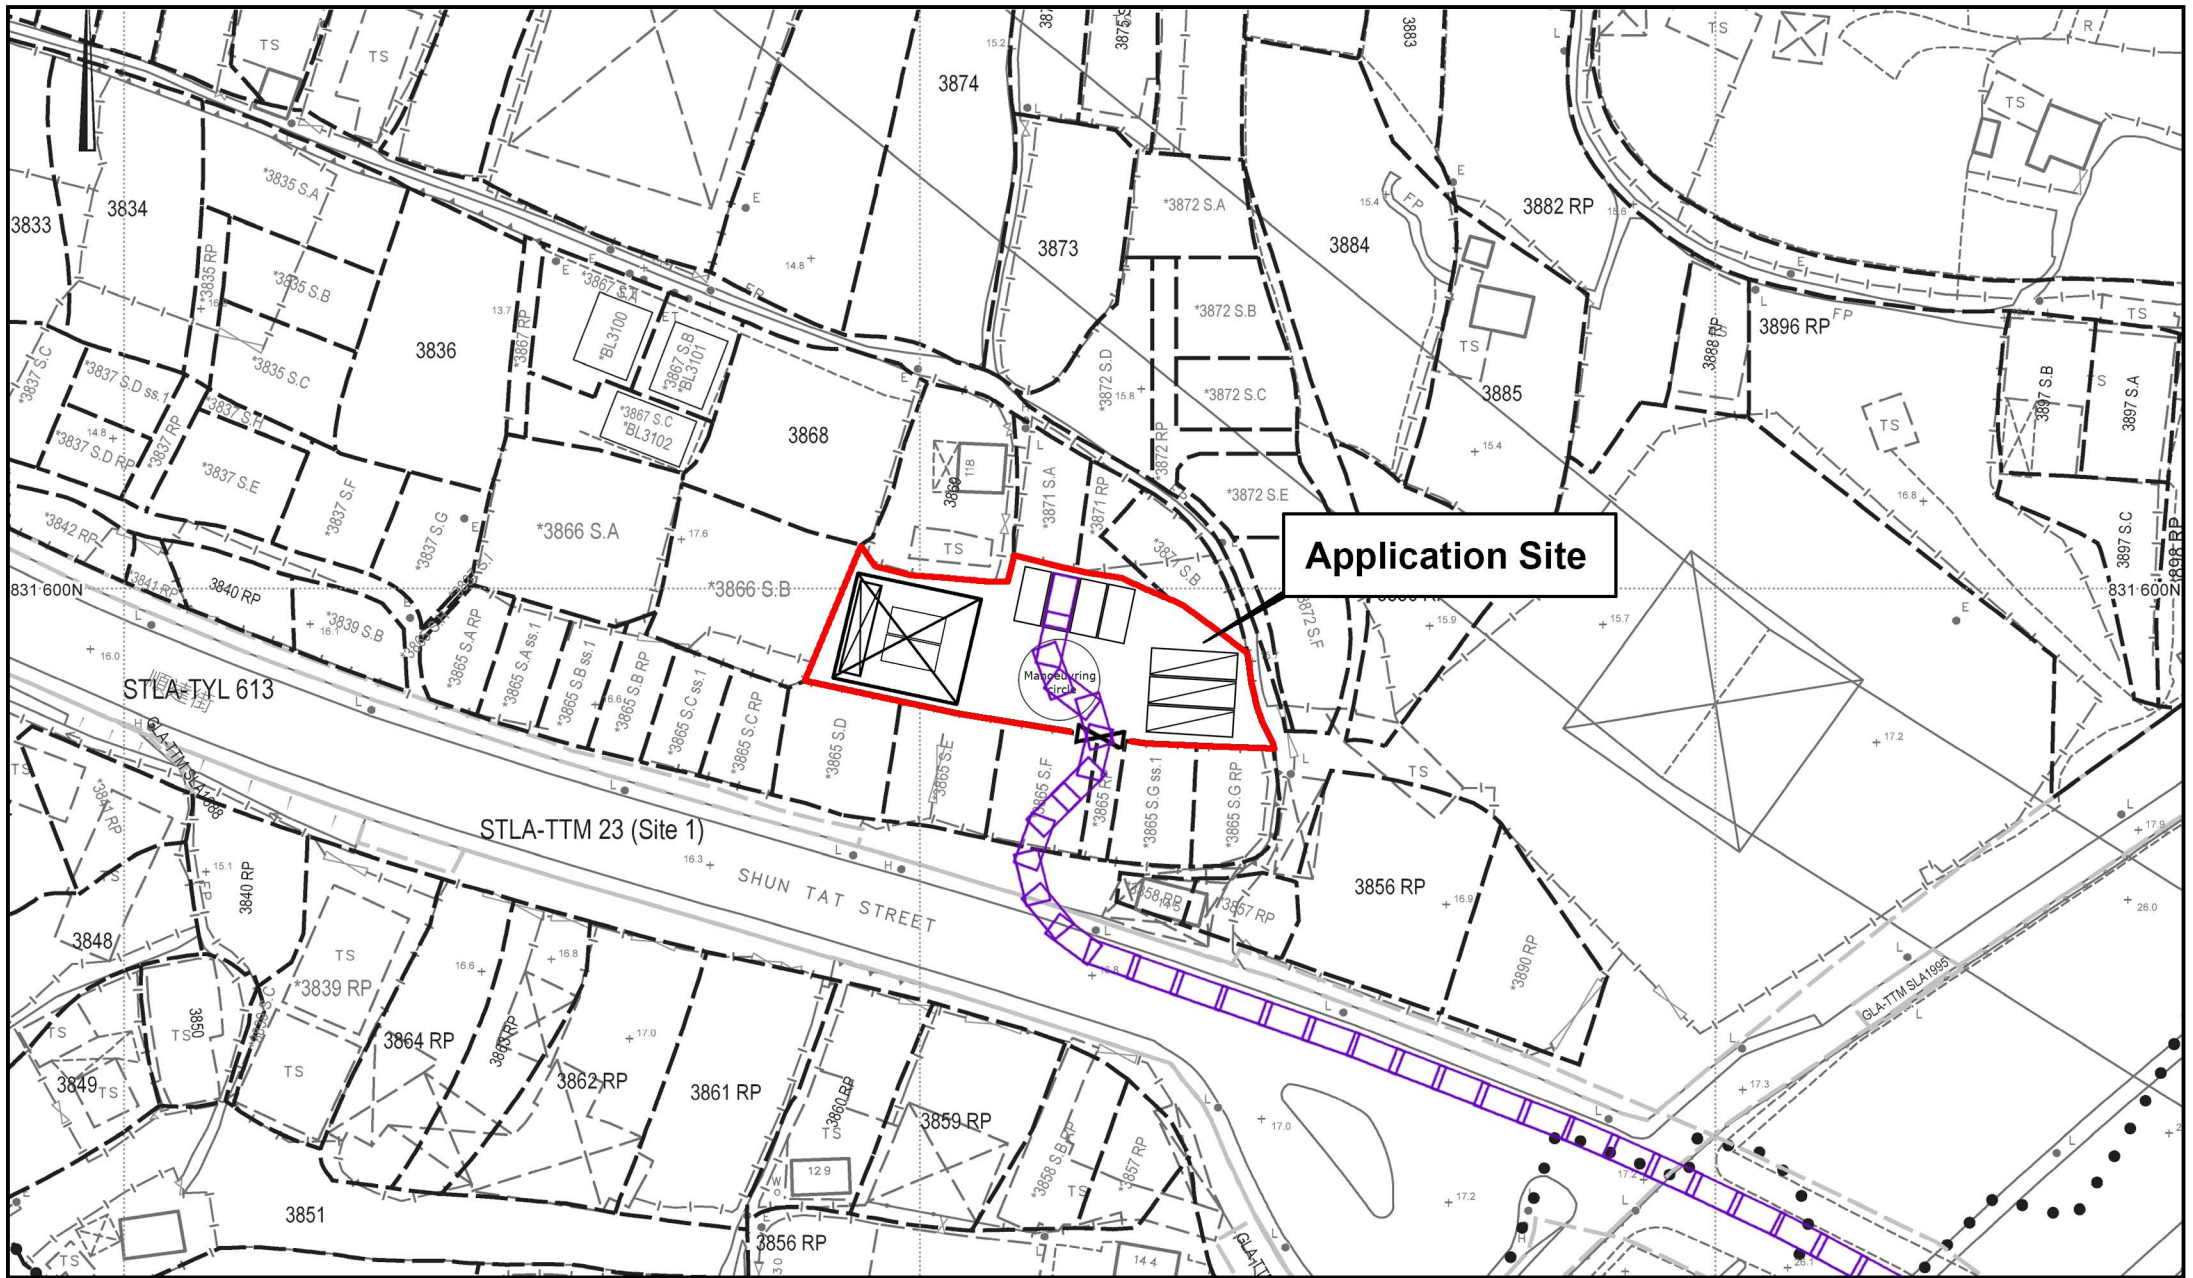

Application Site



Project 項目名稱:
Proposed Temporary Public Vehicle Park (Light Goods Vehicles and Medium Goods Vehicles) with Ancillary Facilities for a Period of 3 Years at Lot 3870 in D.D. 124, Tuen Mun, New Territories

Drawing Title 圖紙標題:
Swept Path Analysis (OUT)

Drawing No. 圖號:
20260525

Remarks 備註:
 Light Goods Vehicle (In)
 Light Goods Vehicle (Out)