

[illegible]


 榮創工程顧問有限公司  
 DEAR WING ENGINEERING  
 CONSULTANT COMPANY  
 LIMITED

九龍大角咀必發道138號恆昌中心3樓4室  
FLAT 4, 3/F, HANG CHONG CENTRE,  
138 BEDFORD ROAD, TAI KOK TSUI,  
KOWLOON.  
TEL: 3755 3180 FAX: 3755 3135  
E-MAIL: [info@dearwing.com.hk](mailto:info@dearwing.com.hk)


SCHOOL NAME:

數研天睿教育中心  
SO-IN Sapience  
Education Centre

SCHOOL ADDRESS:

新界天水圍濕地公園路1號  
WETLAND SEASONS BA  
商場地下14號舖  
Shop No. 14, G/F,  
Wetland Seasons Bay  
Shopping Arcade,  
1 Wetland Park Road,  
Tin Shui Wai, New Territories


Red Region I.F.A. = 82.41m<sup>2</sup>

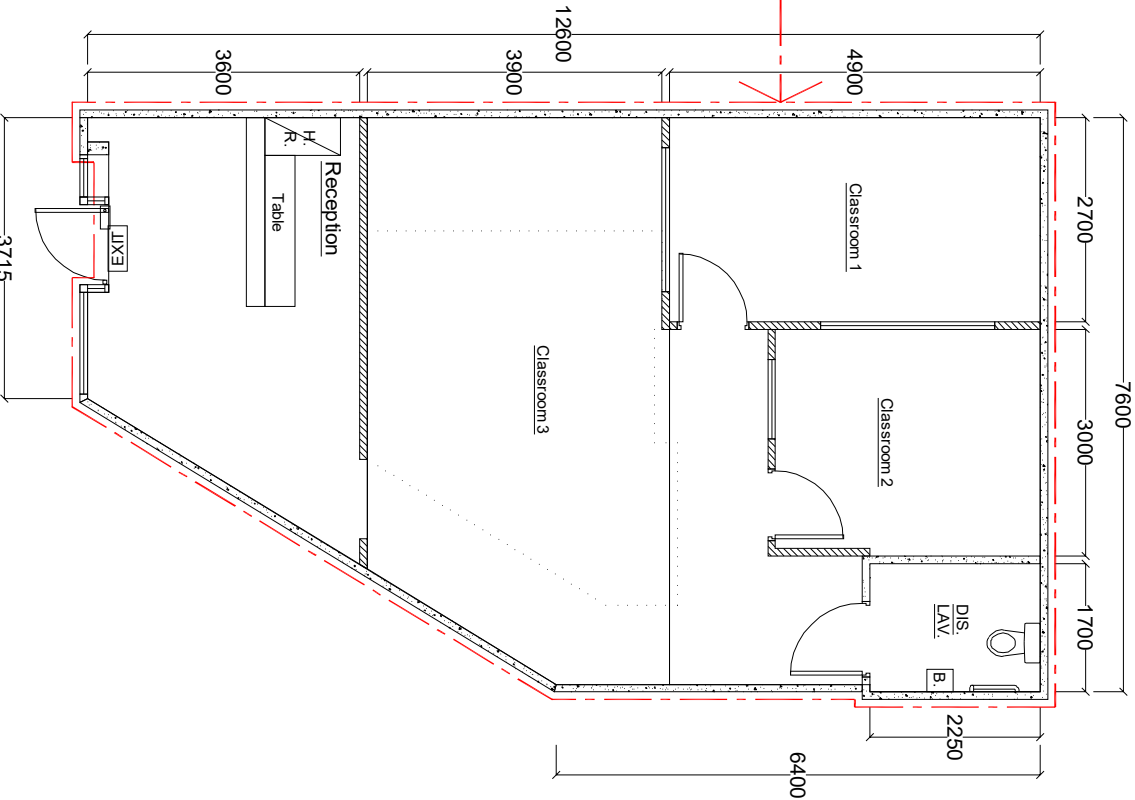

GROUND FLOOR PLAN (4/5)


## Block Plan (N.T.S.)

新界天水圍濕地公園路1號WETLAND SEASONS BAY商場地下平面圖(部份)

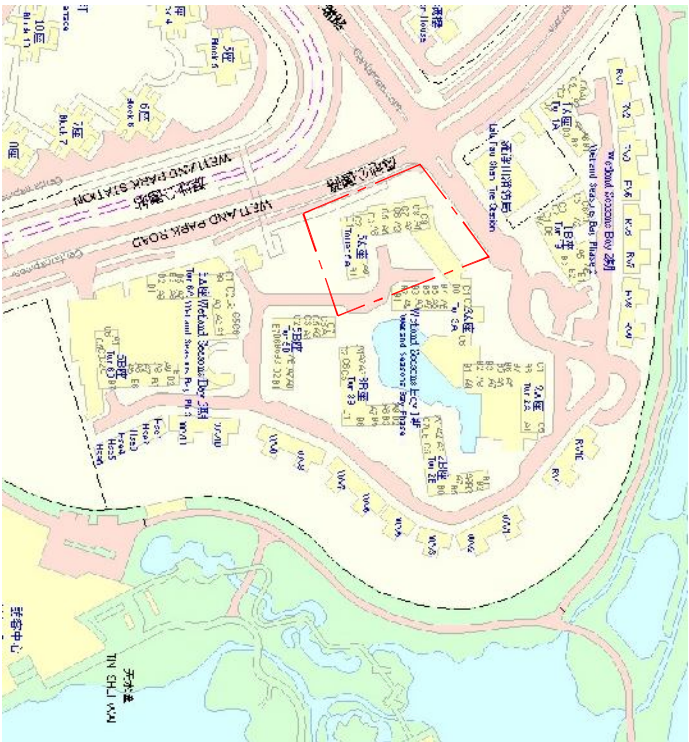

# Block Plan (N.T.S.)

WETLAND SEASONS BAY商場  
1號路WETLAND SEASONS BAY商場  
濕地公園WETLAND SEASONS BAY商場  
新界天水圍濕地公園WETLAND SEASONS BAY商場

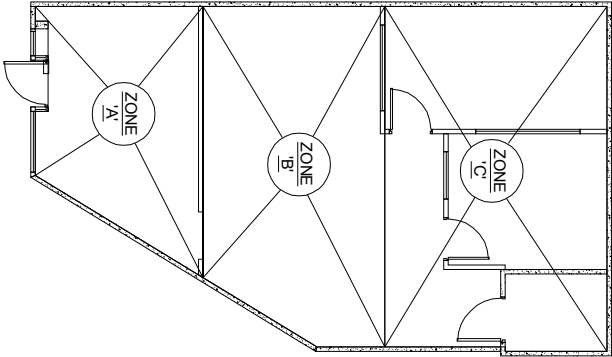

|  |
|--|
| ZONE 'C' = <u>36.97</u> m <sup>2</sup> |
| ZONE 'B' = <u>28.09</u> m <sup>2</sup> |
| ZONE 'A' = <u>17.35</u> m <sup>2</sup> |

|                           |
|---------------------------|
| Date of application :     |
| Scale : 1 : 100 (A3)      |
| Design By : Wong Chi Wing |
| Drawn By : Wong Man Kin   |
| DWG. NO. : 202504003      |
| B.D. Ref : 12/9124/14     |

如有技術上問題，請聯絡工程負責人黃志榮先生(電話：6375 6128)

**IMPORTANT :**  
This drawing is protected by copyright law.  
Unauthorized reproduction or distribution of this drawing or any portion of it, may result in civil and criminal penalties, and will be prosecuted to the maximum extent possible under law. All drawing are for reference only. Contractors shall verify for themselves on site before commencement of execution.