


## **Appendix 3**

---

### **Floor Plan of the Proposed Social Welfare Facility**

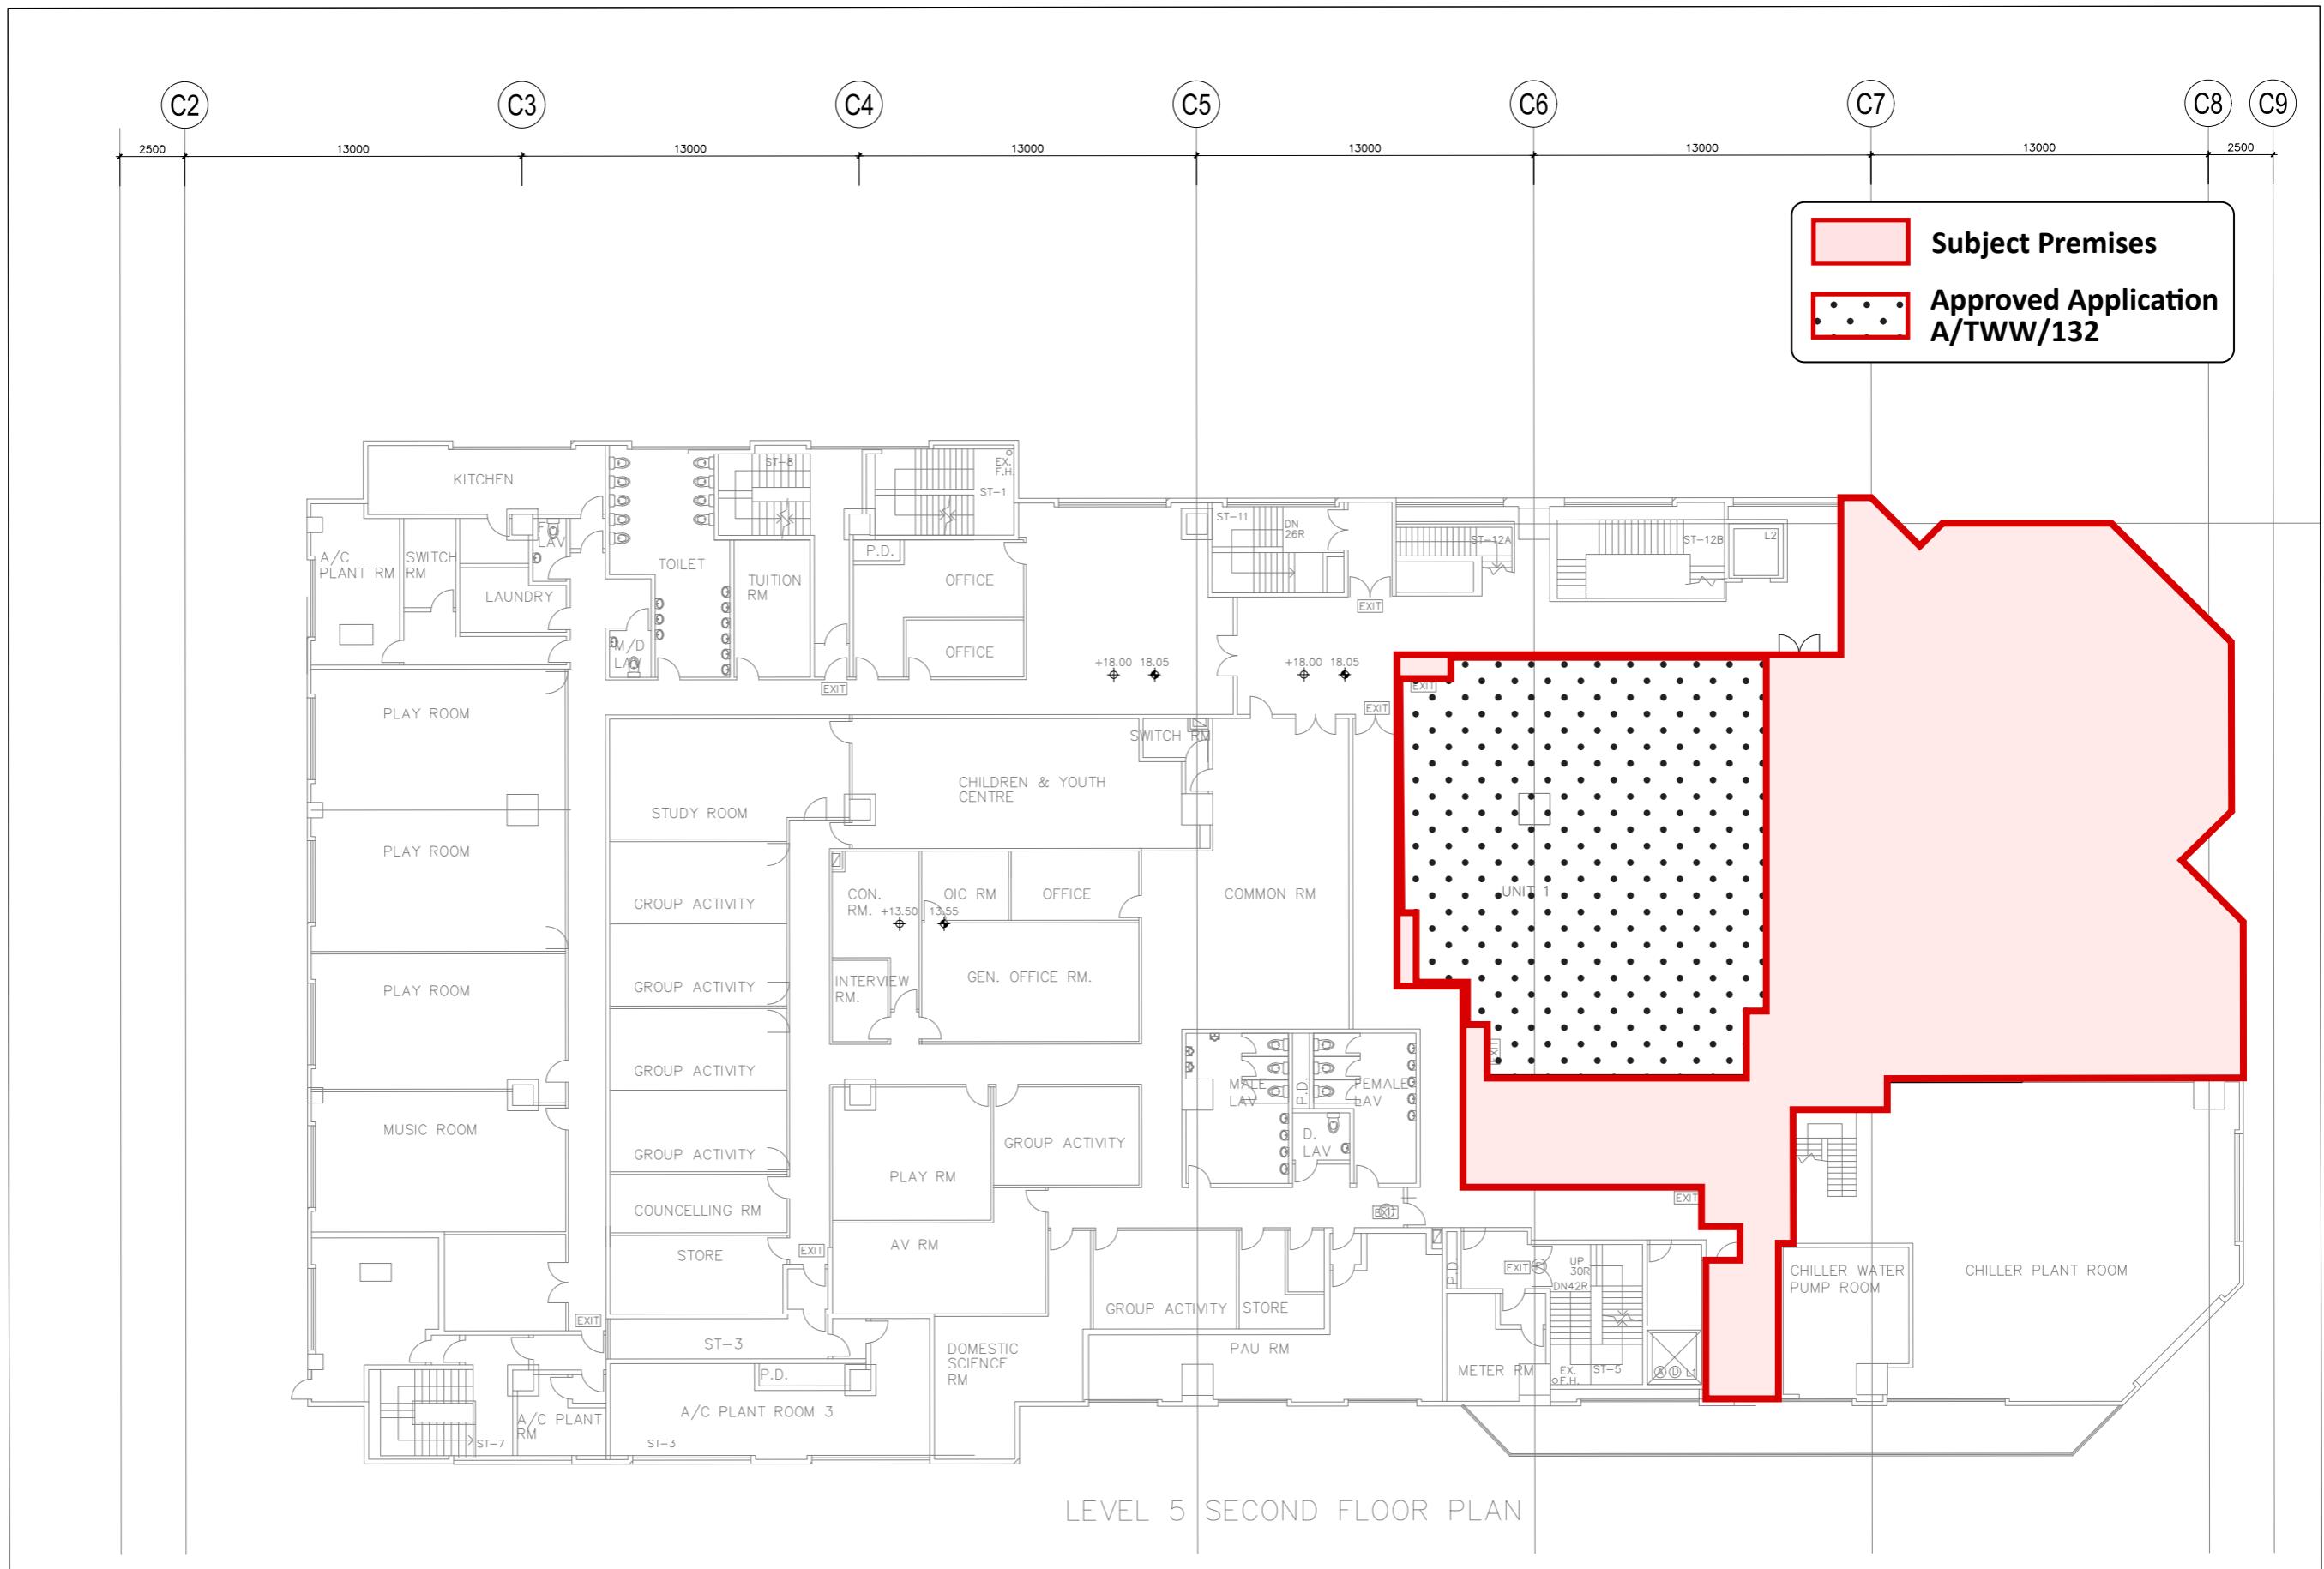

NAME OF CONSULTANT :

A + T DESIGN LTD.

DRAWING TITLE :

LEVEL 5 (2/F)  
BALLAGIO MALL, 33 CASTLE PEAK ROAD,  
SHAM TESNG, TSUEN WAN, N.T.

DRAWING NO.

BP-AT-2F-COLOUR

