

Project 項目名稱:

Proposed Temporary Training Centre
(Tree Care Training Centre) for a Period
of 3 Years at Lots 230 & 581 (Part) in
D.D. 128, Lau Fau Shan, Yuen Long,
N.T.

Drawing Title 圖目:

Application Site


Remarks 備註:

Drawing No. 圖號:

Figure 1

Scale 比例:

1:1000

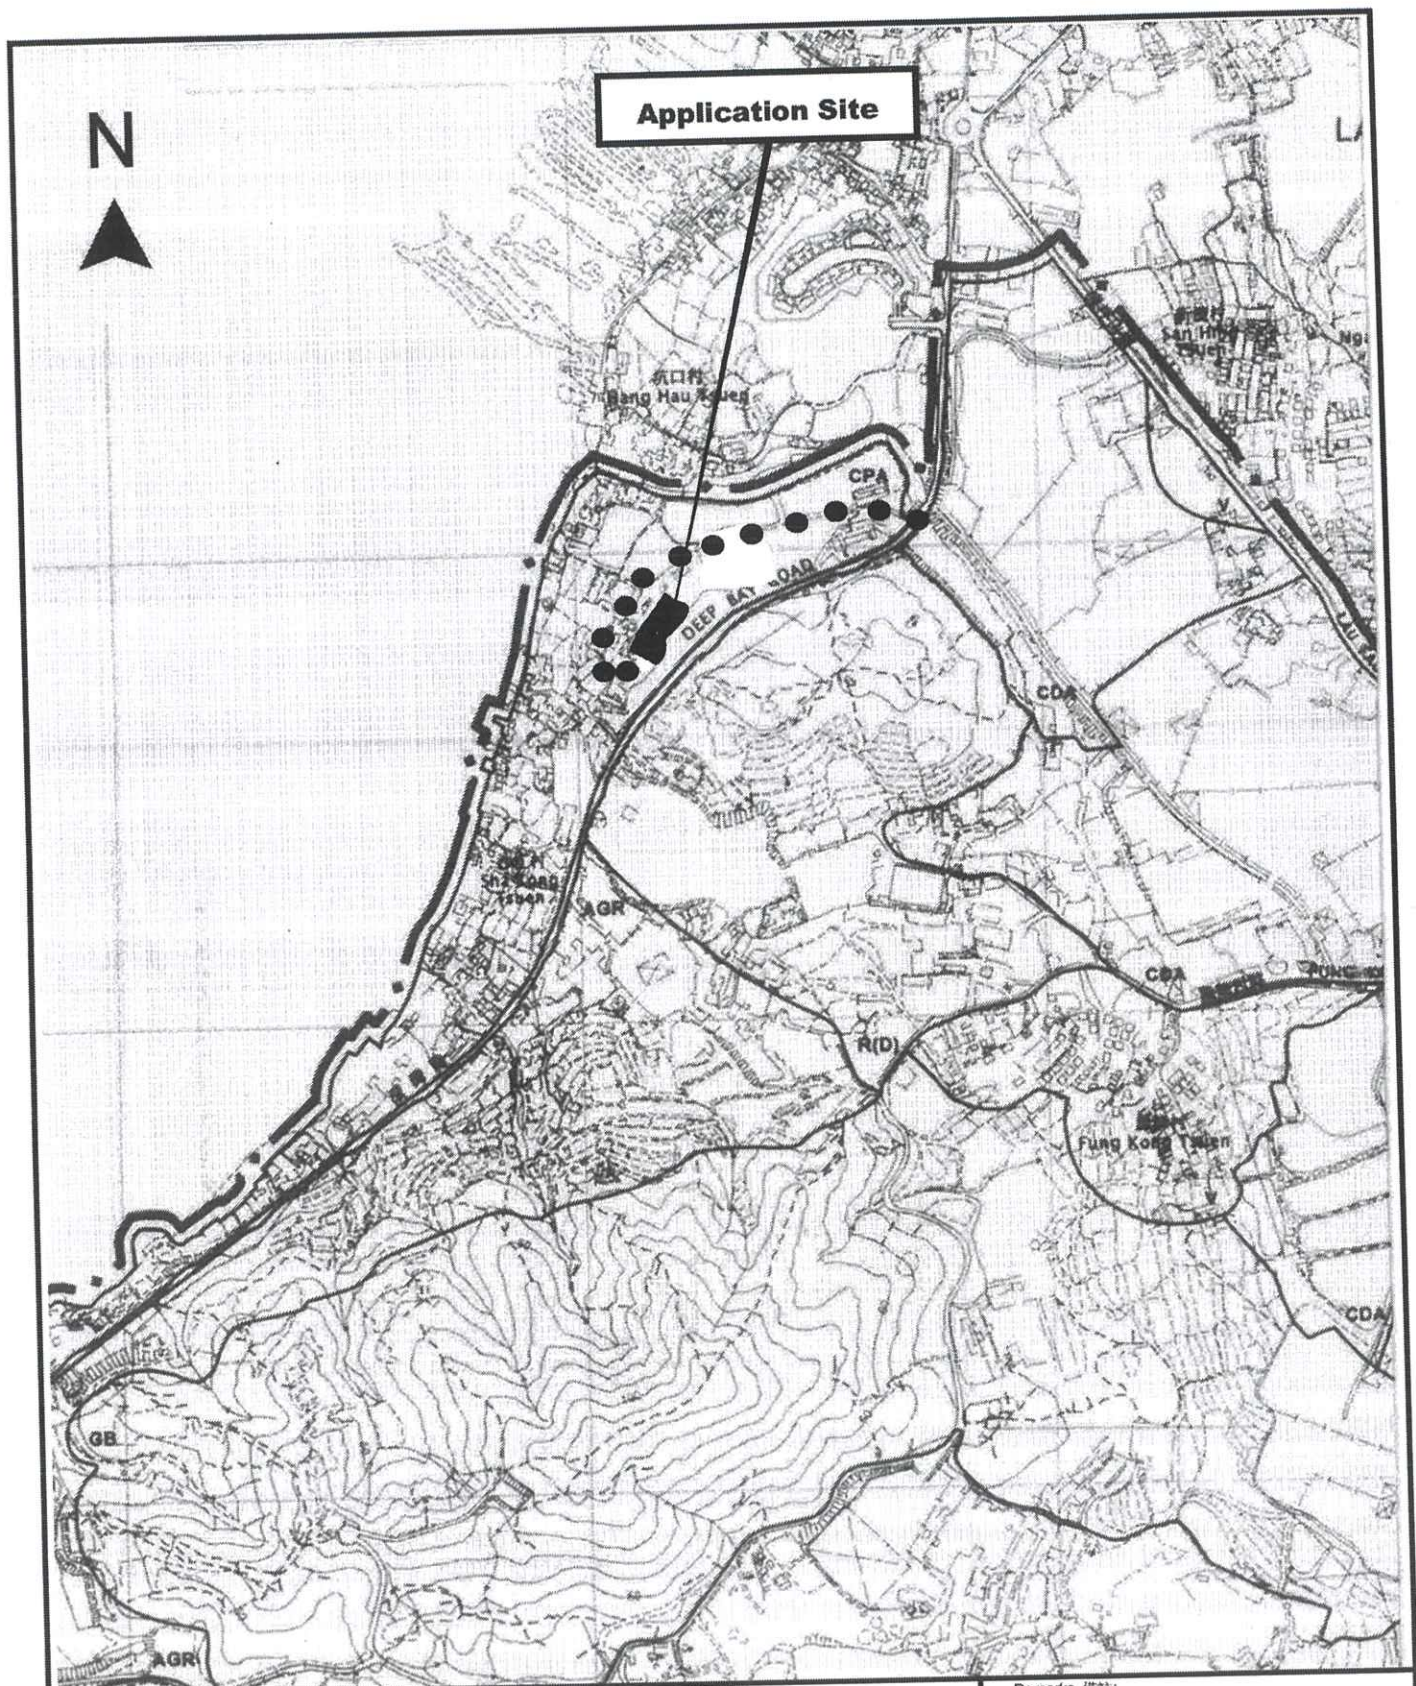

Project 項目名稱:

Proposed Temporary Training Centre
(Tree Care Training Centre) for a Period
of 3 Years at Lots 230 & 581 (Part) in
D.D. 128, Lau Fau Shan, Yuen Long,
N.T.

Drawing Title 圖目:

Location Plan

Drawing No. 圖號:

Figure 2

Remarks 備註:

● ● ● Vehicular access leading
from Deep Bay Road

Scale 比例:

1:7500



Structure 1

Open shed with 4 converted containers underneath for site office & classroom
GFA: Not exceeding 220m²
Height: Not exceeding 4.5m
No. of storey: 1

Existing trees for practice

Climbing practical ground

8m wide Ingress/Egress

2 parking spaces of 5m x 2.5m for private car

Structure 2

Toilet
GFA: Not exceeding 20m²
Height: Not exceeding 4m
No. of storey: 1

Project 項目名稱:

Proposed Temporary Training Centre (Tree Care Training Centre) for a Period of 3 Years at Lots 230 & 581 (Part) in D.D. 128, Lau Fau Shan, Yuen Long, N.T.

Drawing Title 圖目:

Proposed Layout Plan

Remarks 備註:

Drawing No. 圖號:

Figure 3

Scale 比例:

1:1000



Structure 1
Open shed with 4 converted
containers underneath
for site office & classroom
GFA: Not exceeding 220m²
Height: Not exceeding 4.5m
No. of storey: 1

8m wide
Ingress/Egress

Climbing practical
ground

2 parking spaces
of 5m x 2.5m for
private car

Structure 2
Toilet
GFA: Not exceeding 20m²
Height: Not exceeding 4m
No. of storey: 1

Tree	Approximate Size	Spacing
○ Existing Trees to be preserved	About 7m to 9m	NA

Project 項目名稱:

Proposed Temporary Training Centre
(Tree Care Training Centre) for a Period
of 3 Years at Lots 230 & 581 (Part) in
D.D. 128, Lau Fau Shan, Yuen Long,
N.T.

Drawing Title 圖目:

Proposed Landscape & Tree
Preservation Plan


Drawing No. 圖號:

Figure 4

Remarks 備註:

Scale 比例:

1:1000

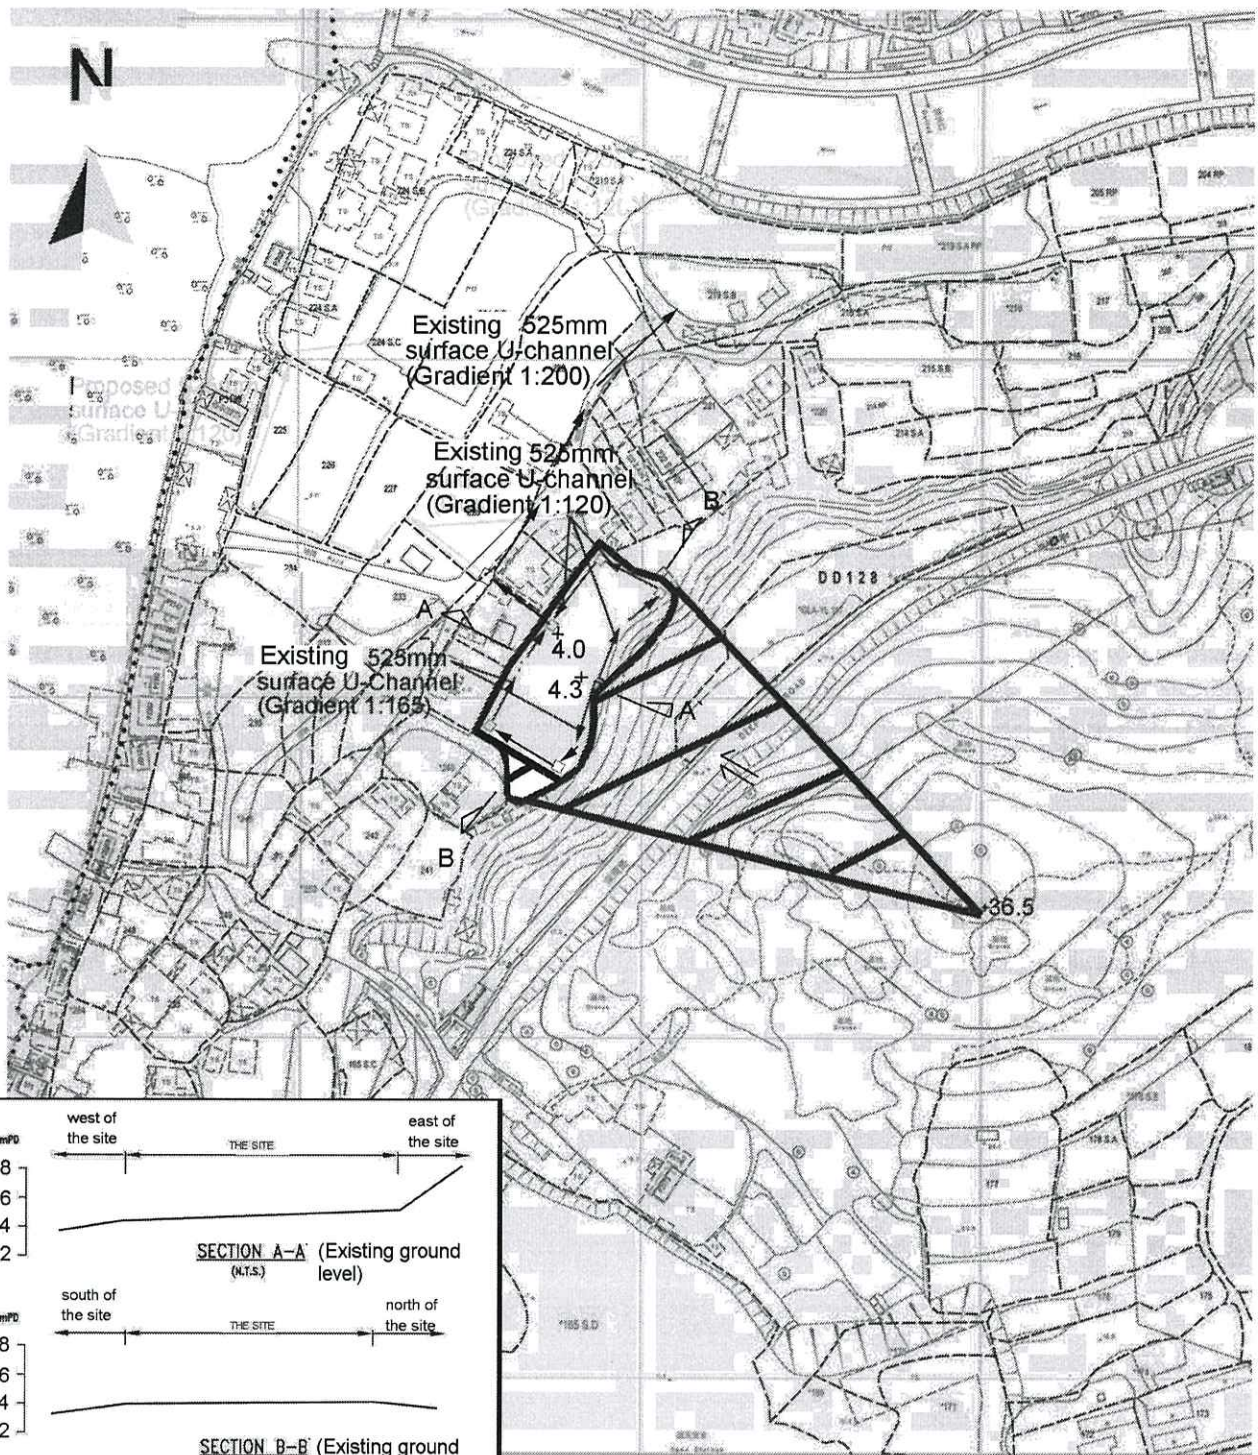

Project 項目名稱:

Proposed Temporary Training Centre (Tree Care Training Centre) for a Period of 3 Years at Lots 230 & 581 (Part) in D.D. 128, Lau Fau Shan, Yuen Long, N.T.

Drawing Title 圖目:

As-built Drainage Plan

Drawing No. 圖號:

Figure 5

Remarks 備註:

- ☐ Proposed Catchpit
- Flow of Surface Runoff
- +36.5 Level (in mPD)
- External catchment

Scale 比例:

1:2000