

Project 項目名稱:

Proposed Temporary Shop & Services (Rea Estate Agency) for a Period of 3 Years at Lot 1568 (Part) in D.D.106 & Adjoining Government Land, Yuen Kong, Kam Sheung Road, Yuen Long, N.T.

Drawing Title 圖目:

Application Site


Remarks 備註:

Drawing No. 圖號:

Figure 1

Scale 比例:

1:1000

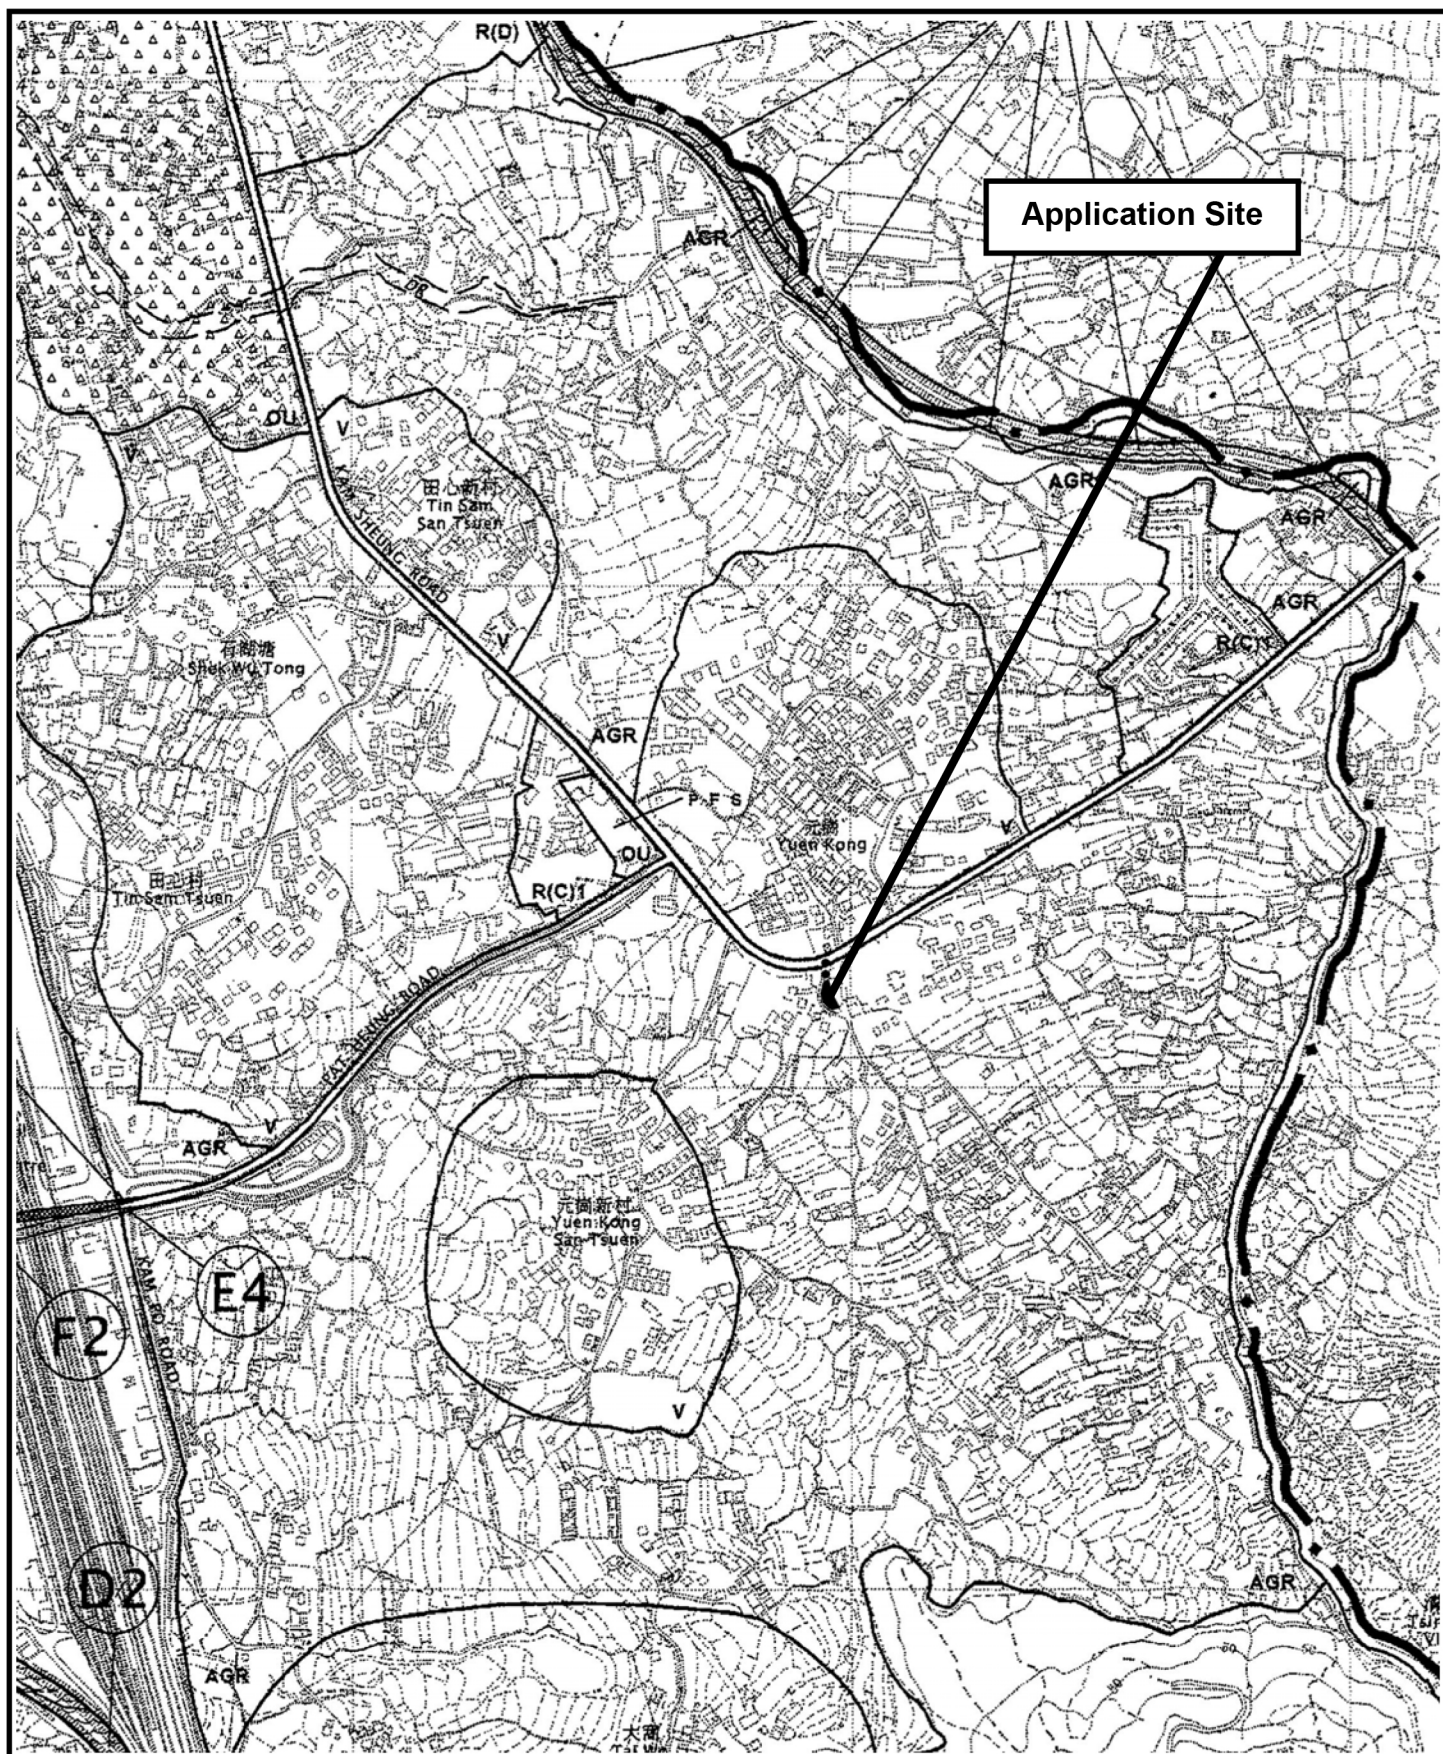

Project 項目名稱:

Proposed Temporary Shop & Services (Rea Estate Agency) for a Period of 3 Years at Lot 1568 (Part) in D.D.106 & Adjoining Government Land, Yuen Kong, Kam Sheung Road, Yuen Long, N.T.

Drawing Title 圖目:

Location Plan

Drawing No. 圖號:


Figure 2

Remarks 備註:

● ● Vehicular access leading from Kam Sheung Road

Scale 比例:

1:7500

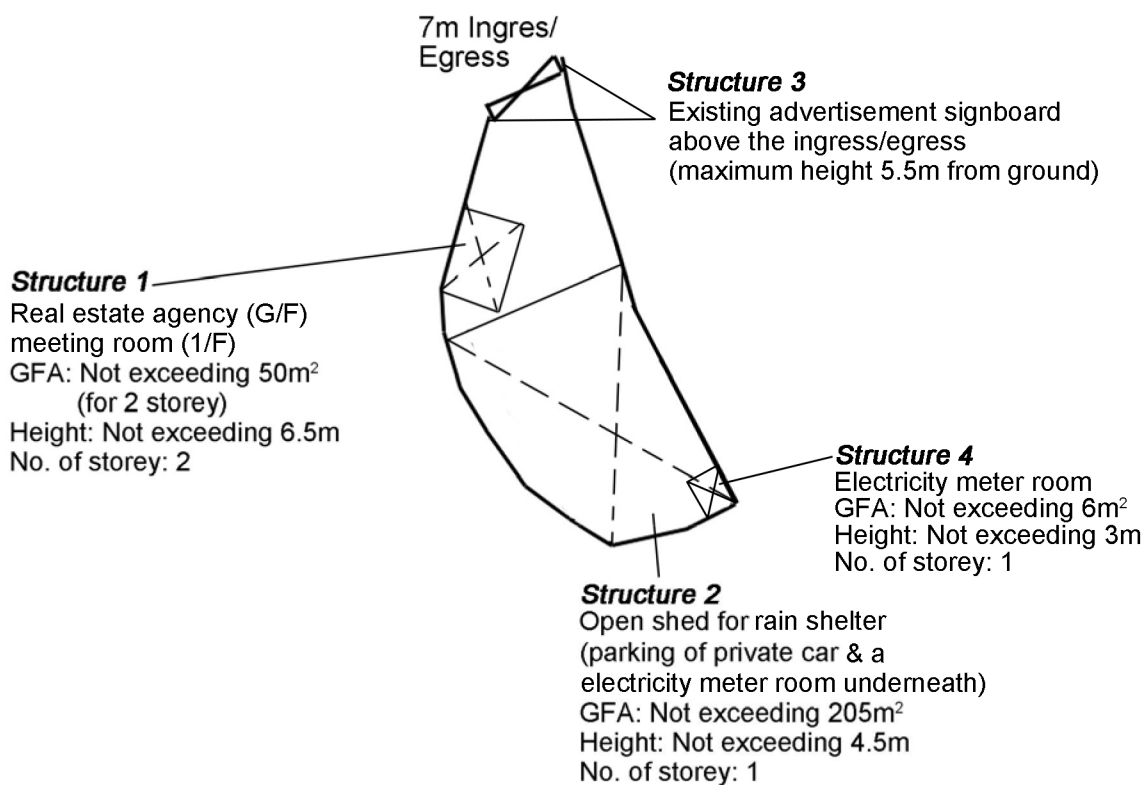

Project 項目名稱:

Proposed Temporary Shop & Services  
(Real Estate Agency) for a Period of 3  
Years at Lot 1568 (Part) in D.D.106 &  
Adjoining Government Land, Yuen  
Kong, Kam Sheung Road, Yuen Long,  
N.T.

Drawing Title 圖目:

Proposed Temporary  
Structures at Application  
Site

Drawing No. 圖號:

Figure 3A


Remarks 備註:

Scale 比例:

1:500



7m Ingress/  
Egress

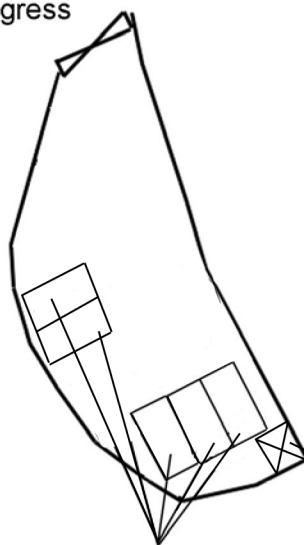

5 parking spaces of  
5m x 2.5m for  
private car

**Structure 4**  
Electricity meter room  
GFA: Not exceeding 6m<sup>2</sup>  
Height: Not exceeding 3m  
No. of storey: 1

Project 項目名稱:

Proposed Temporary Shop & Services  
(Rea Estate Agency) for a Period of 3  
Years at Lot 1568 (Part) in D.D.106 &  
Adjoining Government Land, Yuen  
Kong, Kam Sheung Road, Yuen Long,  
N.T.

Drawing Title 圖目:

Proposed Layout  
Under Strcuture 2


Drawing No. 圖號:

Figure 3B

Remarks 備註:

Scale 比例:


1:500

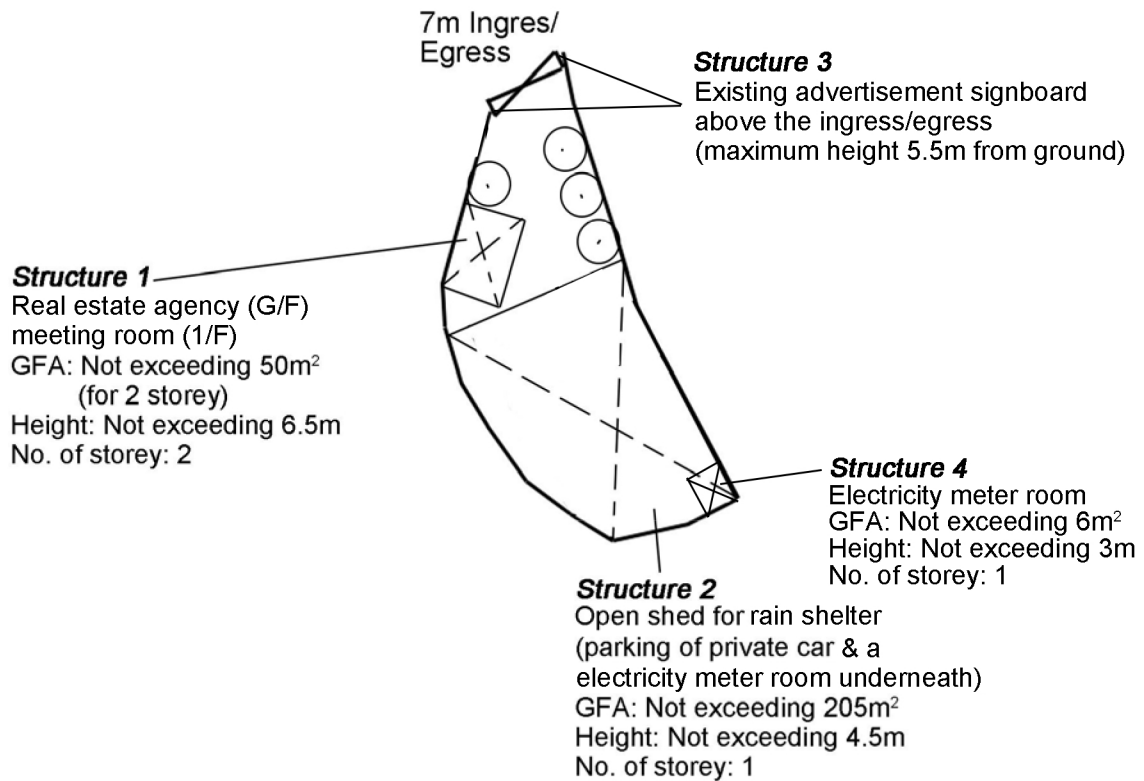

Proposed Tree	Approximate Height	Spacing	Quantity
Existing <i>Ficus microcarpa</i> to be preserved	3.5m to 4m	3m	4

Project 項目名稱: Proposed Temporary Shop & Services (Rea Estate Agency) for a Period of 3 Years at Lot 1568 (Part) in D.D.106 & Adjoining Government Land, Yuen Kong, Kam Sheung Road, Yuen Long, N.T.	Drawing Title 圖目: Proposed Tree Preservation Plan	Remarks 備註:  
	Drawing No. 圖號: Figure 4	

Scale 比例:  
1:500

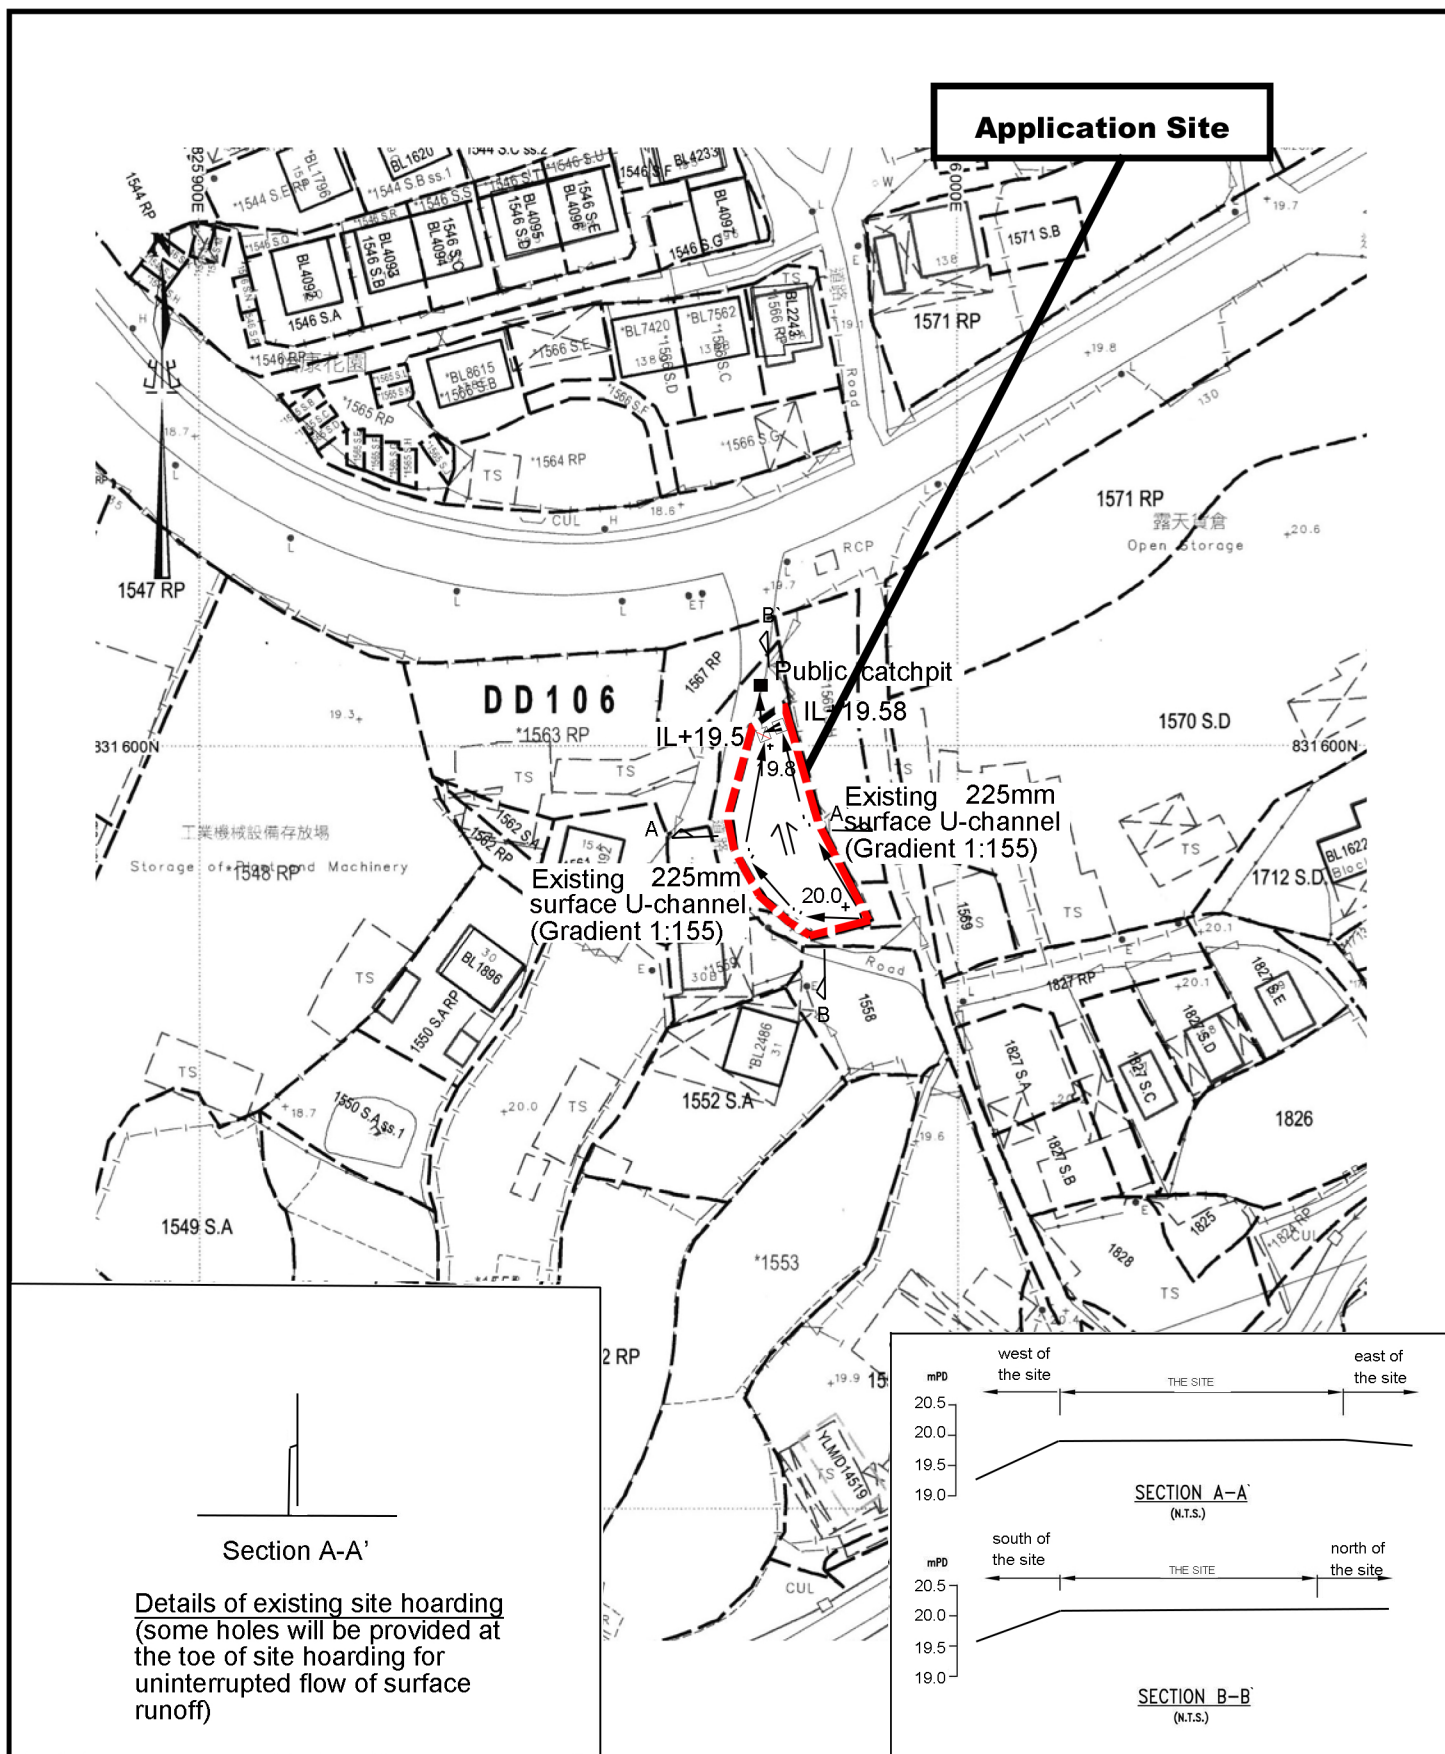

Project 項目名稱:

Proposed Temporary Shop & Services (Rea Estate Agency) for a Period of 3 Years at Lot 1568 (Part) in D.D.106 & Adjoining Government Land, Yuen Kong, Kam Sheung Road, Yuen Long, N.T.

Drawing Title 圖目:

As-built Drainage Plan

Drawing No. 圖號:

Figure 5

Remarks 備註:

- ⇐ Flow of surface runoff
- Proposed catchpit
- ⊗ Proposed catchpit with sand trap
- IL Invert level (in mPD)
- Existing site hoarding

Scale 比例:

1:1000