


Project 項目名稱:  
**Proposed Temporary Shop and Service for a Period of 3 Years at Lot 1872 SA RP in D.D. 106, Kam Sheung Road, Yuen Long**

Drawing Title 圖紙標題:  
**Location Plan**

Drawing No. 圖號:  
**20260511**

Remarks 備註:

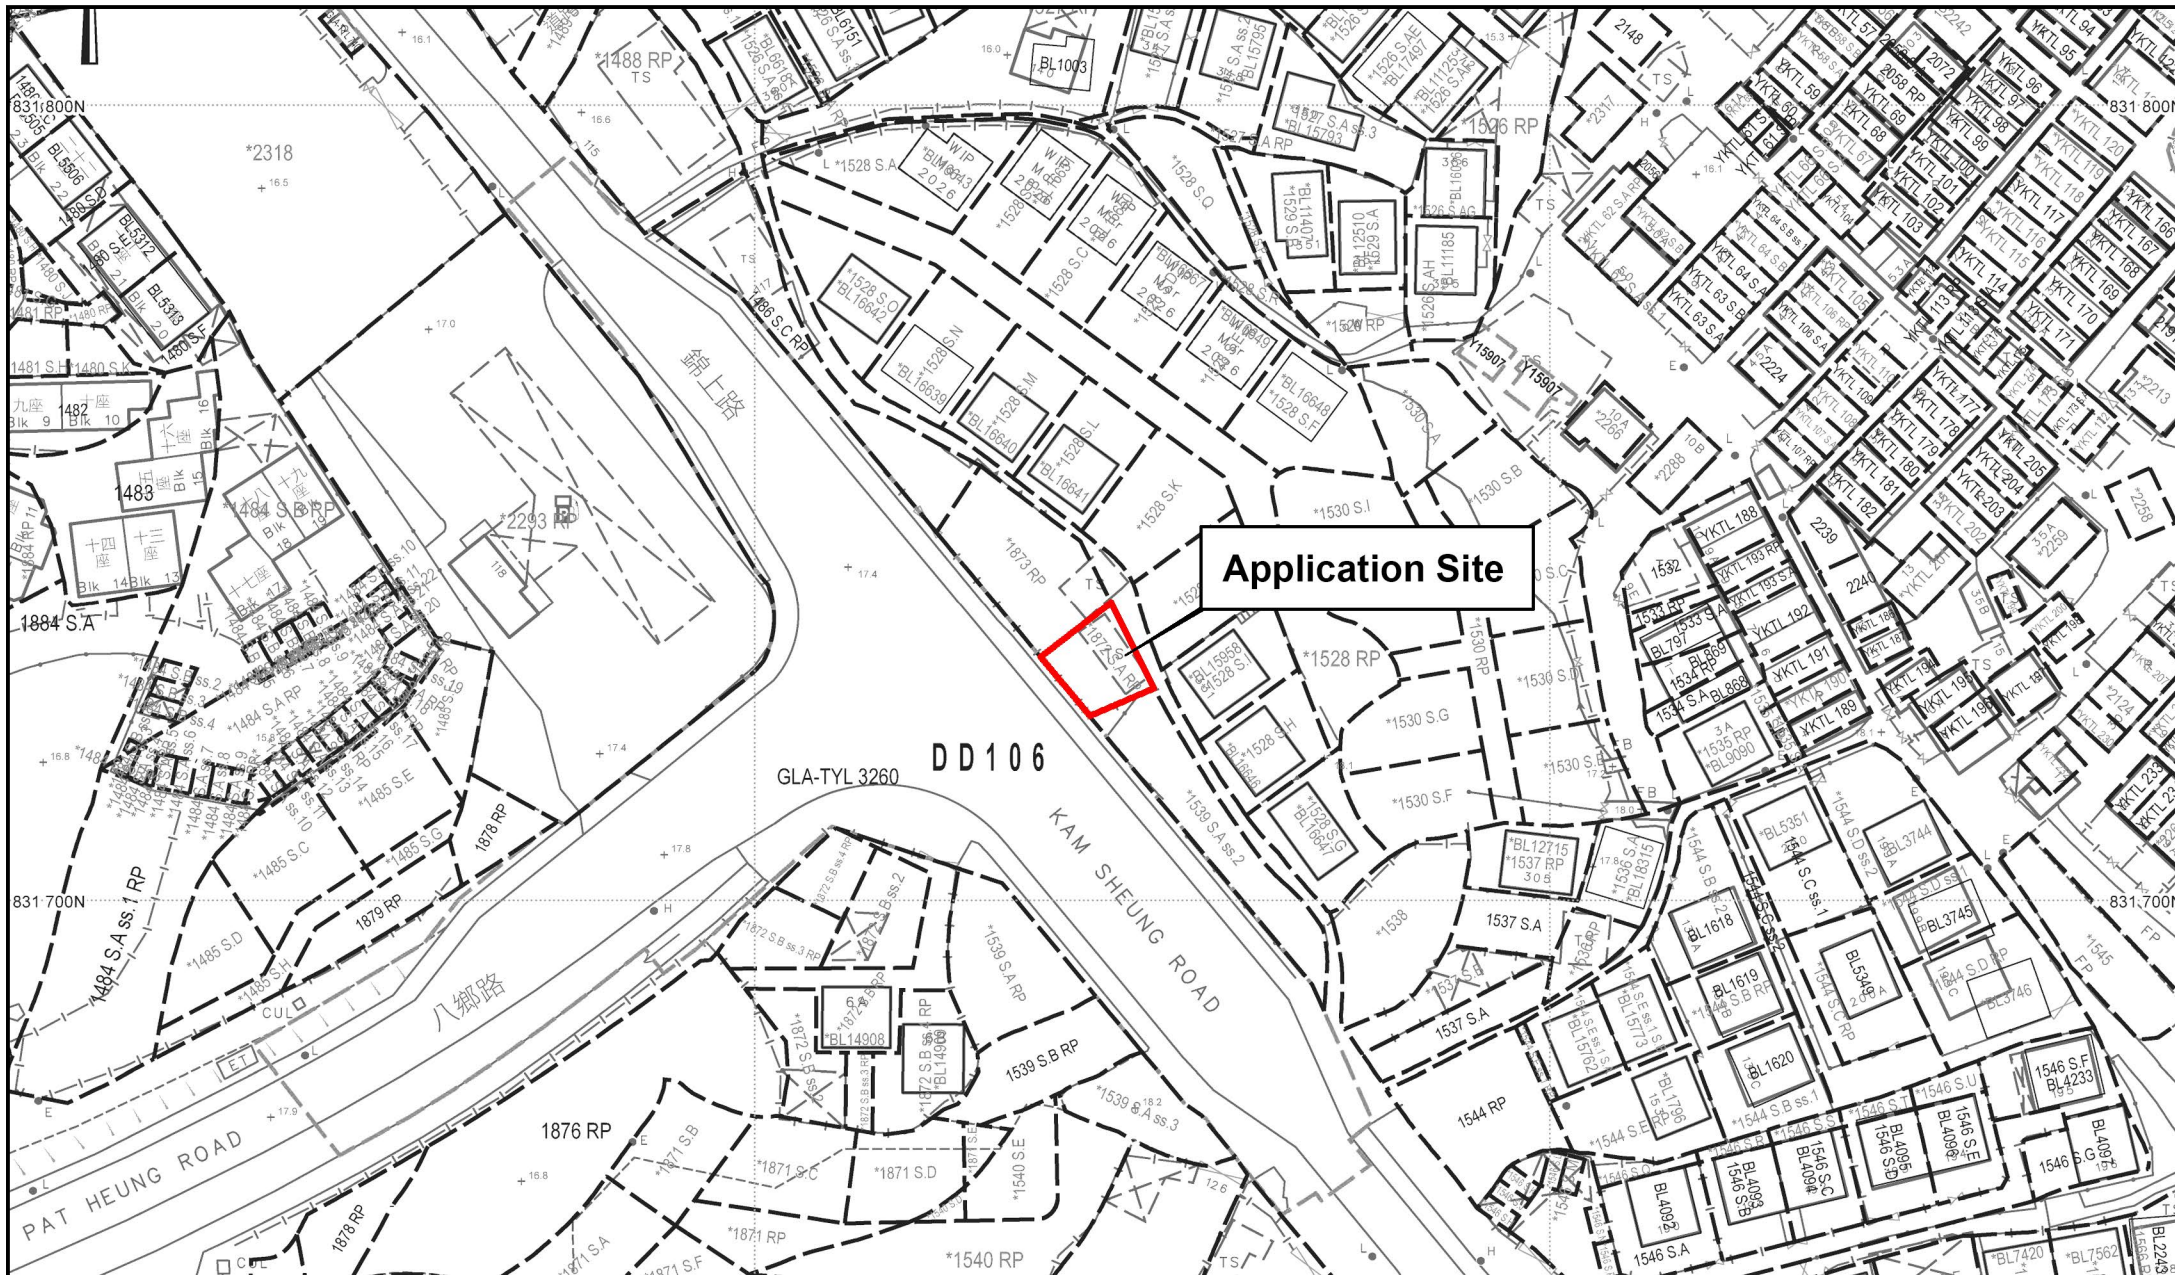

Project 項目名稱:  
**Proposed Temporary Shop and Service for a Period of 3 Years at Lot 1872 SA RP in D.D. 106, Kam Sheung Road, Yuen Long**


Drawing Title 圖紙標題:  
**Site Plan**

Drawing No. 圖號:  
**20260511**

Remarks 備註:

**Structure 1**

Shop and Services  
Covered Area : 60m<sup>2</sup>  
GFA: About 120m<sup>2</sup>  
No. of storey: 2  
Height: Not exceeding 7m

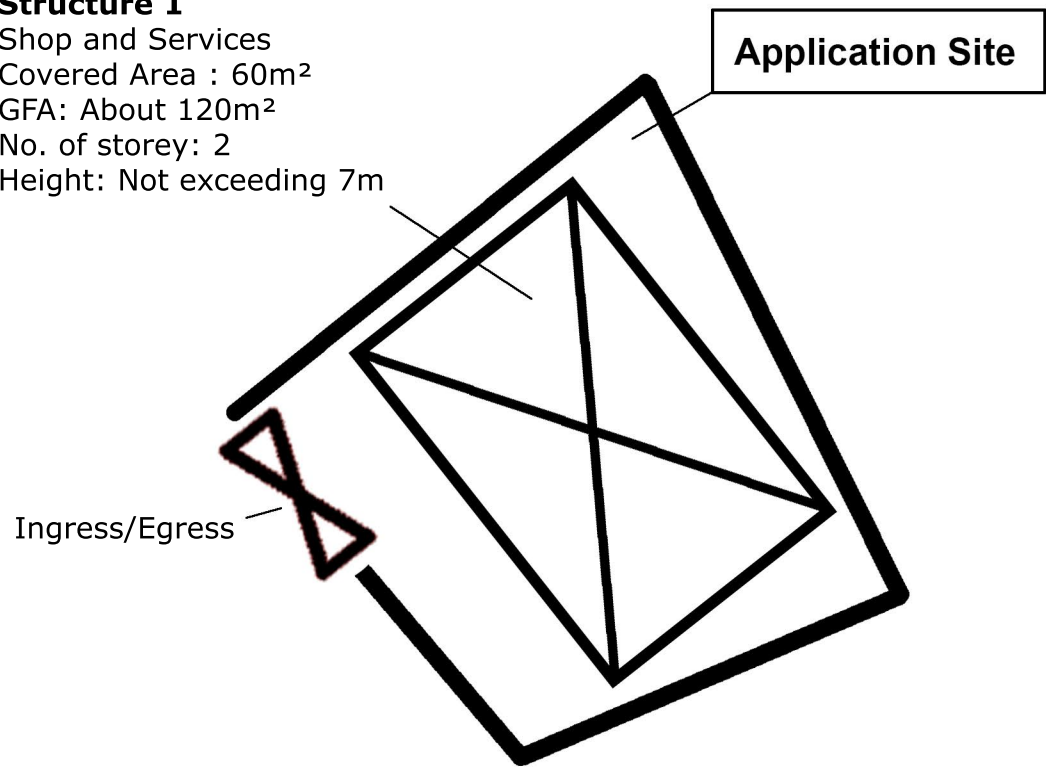

Project 項目名稱:  
Proposed Temporary Shop and Service for a Period of 3  
Years at Lot 1872 SA RP in D.D. 106, Kam Sheung Road,  
Yuen Long

Drawing Title 圖紙標題:  
Layout Plan

Drawing No. 圖號:  
20260511

Remarks 備註:  
 Structure