




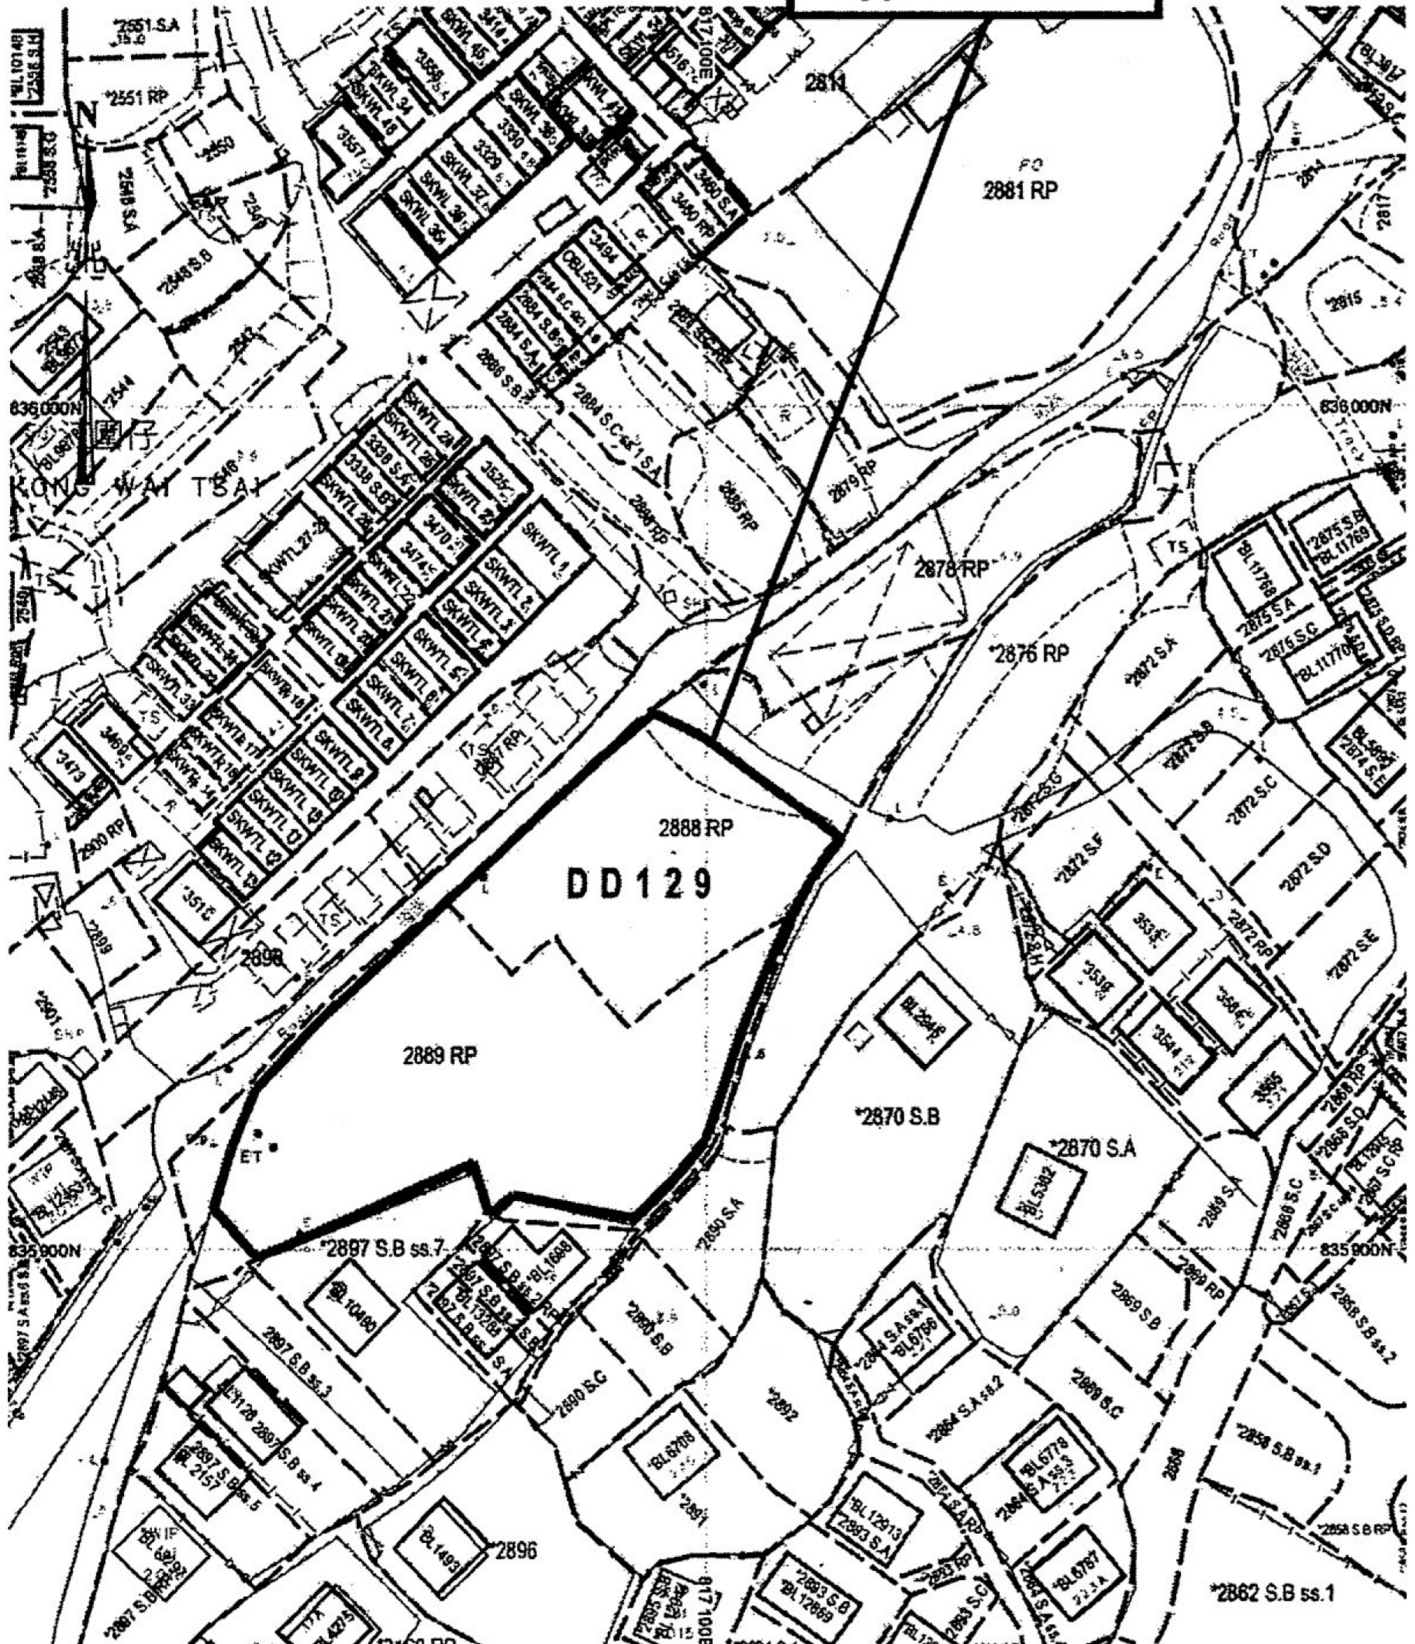

# Application Site



Project 項目名稱:

Proposed Temporary Public Vehicle Park for Private Cars and Light Goods Vehicles for a Period of 3 Years Lots 2888 RP (Part) and 2889 RP (Part) in D.D. 129, Sha Kong Wai, Yuen Long, N.T.

Drawing Title 圖紙標題:

Site Plan



Drawing No. 圖號:

Remarks 備註:

Scale 比例:














Tree	Approximate Height	Spacing
○ Existing <i>Melaleuca leucadendron</i>	2.75m	3m to 4m

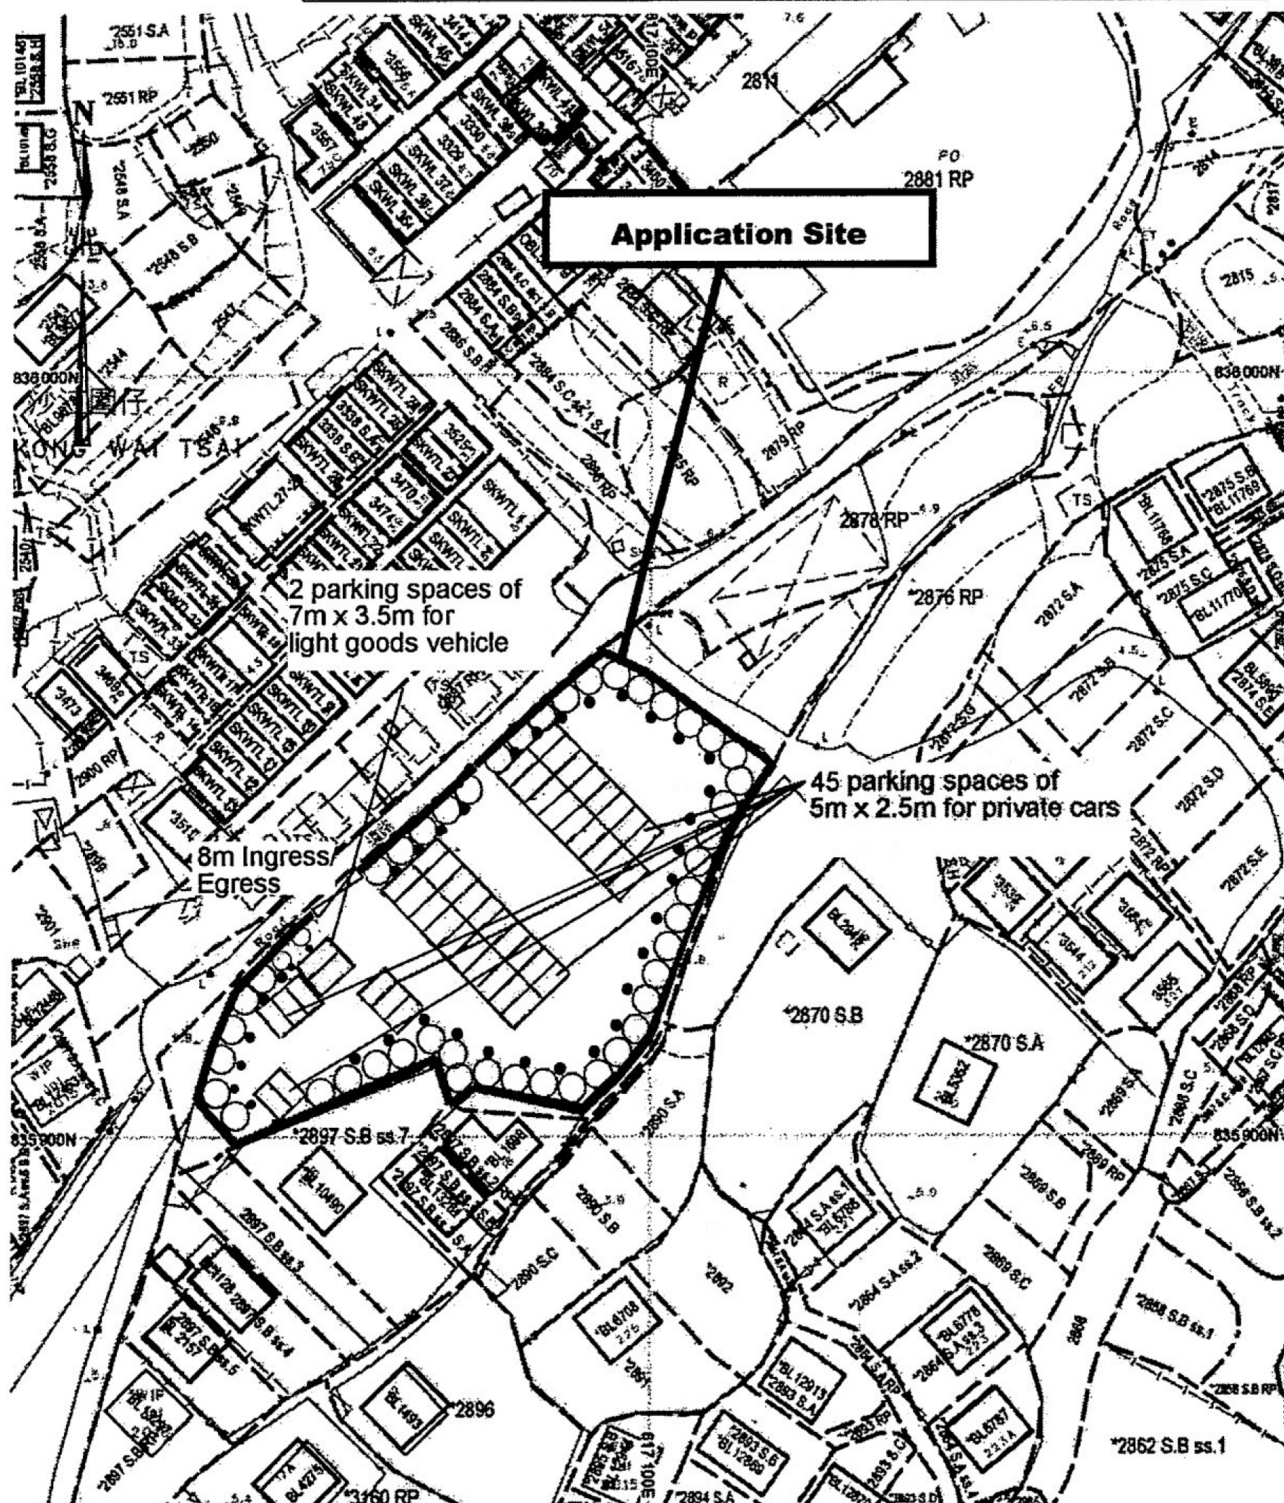

Project 項目名稱:

Proposed Temporary Public Vehicle Park for Private Cars and Light Goods Vehicles for a Period of 3 Years Lots 2888 RP (Part) and 2889 RP (Part) in D.D. 129, Sha Kong Wai, Yuen Long, N.T.

Drawing Title 圖紙標題:

Existing Landscape & Tree Preservation Plan



Drawing No. 圖號:

Remarks 備註:

- Existing metal bollards

Scale 比例: