

Application Site

渡頭
Jetties

G/A/C
CPA

DEEP BAY ROAD

REC

REC

C/R

C/R

深灣路




Project 項目名稱:
Proposed Temporary Warehouse (Excluding Dangerous Goods Godown) for a Period of 3 Years at Lots 2019(Part), 2037(Part), 2038(Part), 2039(Part), 2048(Part), 2049(Part), 2054(Part), 2055(Part), 2056, 2058(Part), 2061(Part), 2065in D.D. 129 and Adjoining Government Land , Lau Fau Shan, Yuen Long, New Territories

Drawing Title 圖紙標題:
Location Plan

Drawing No. 圖號:
20260211

Remarks 備註:
●●● Vehicular access leading from Deep Bay Road

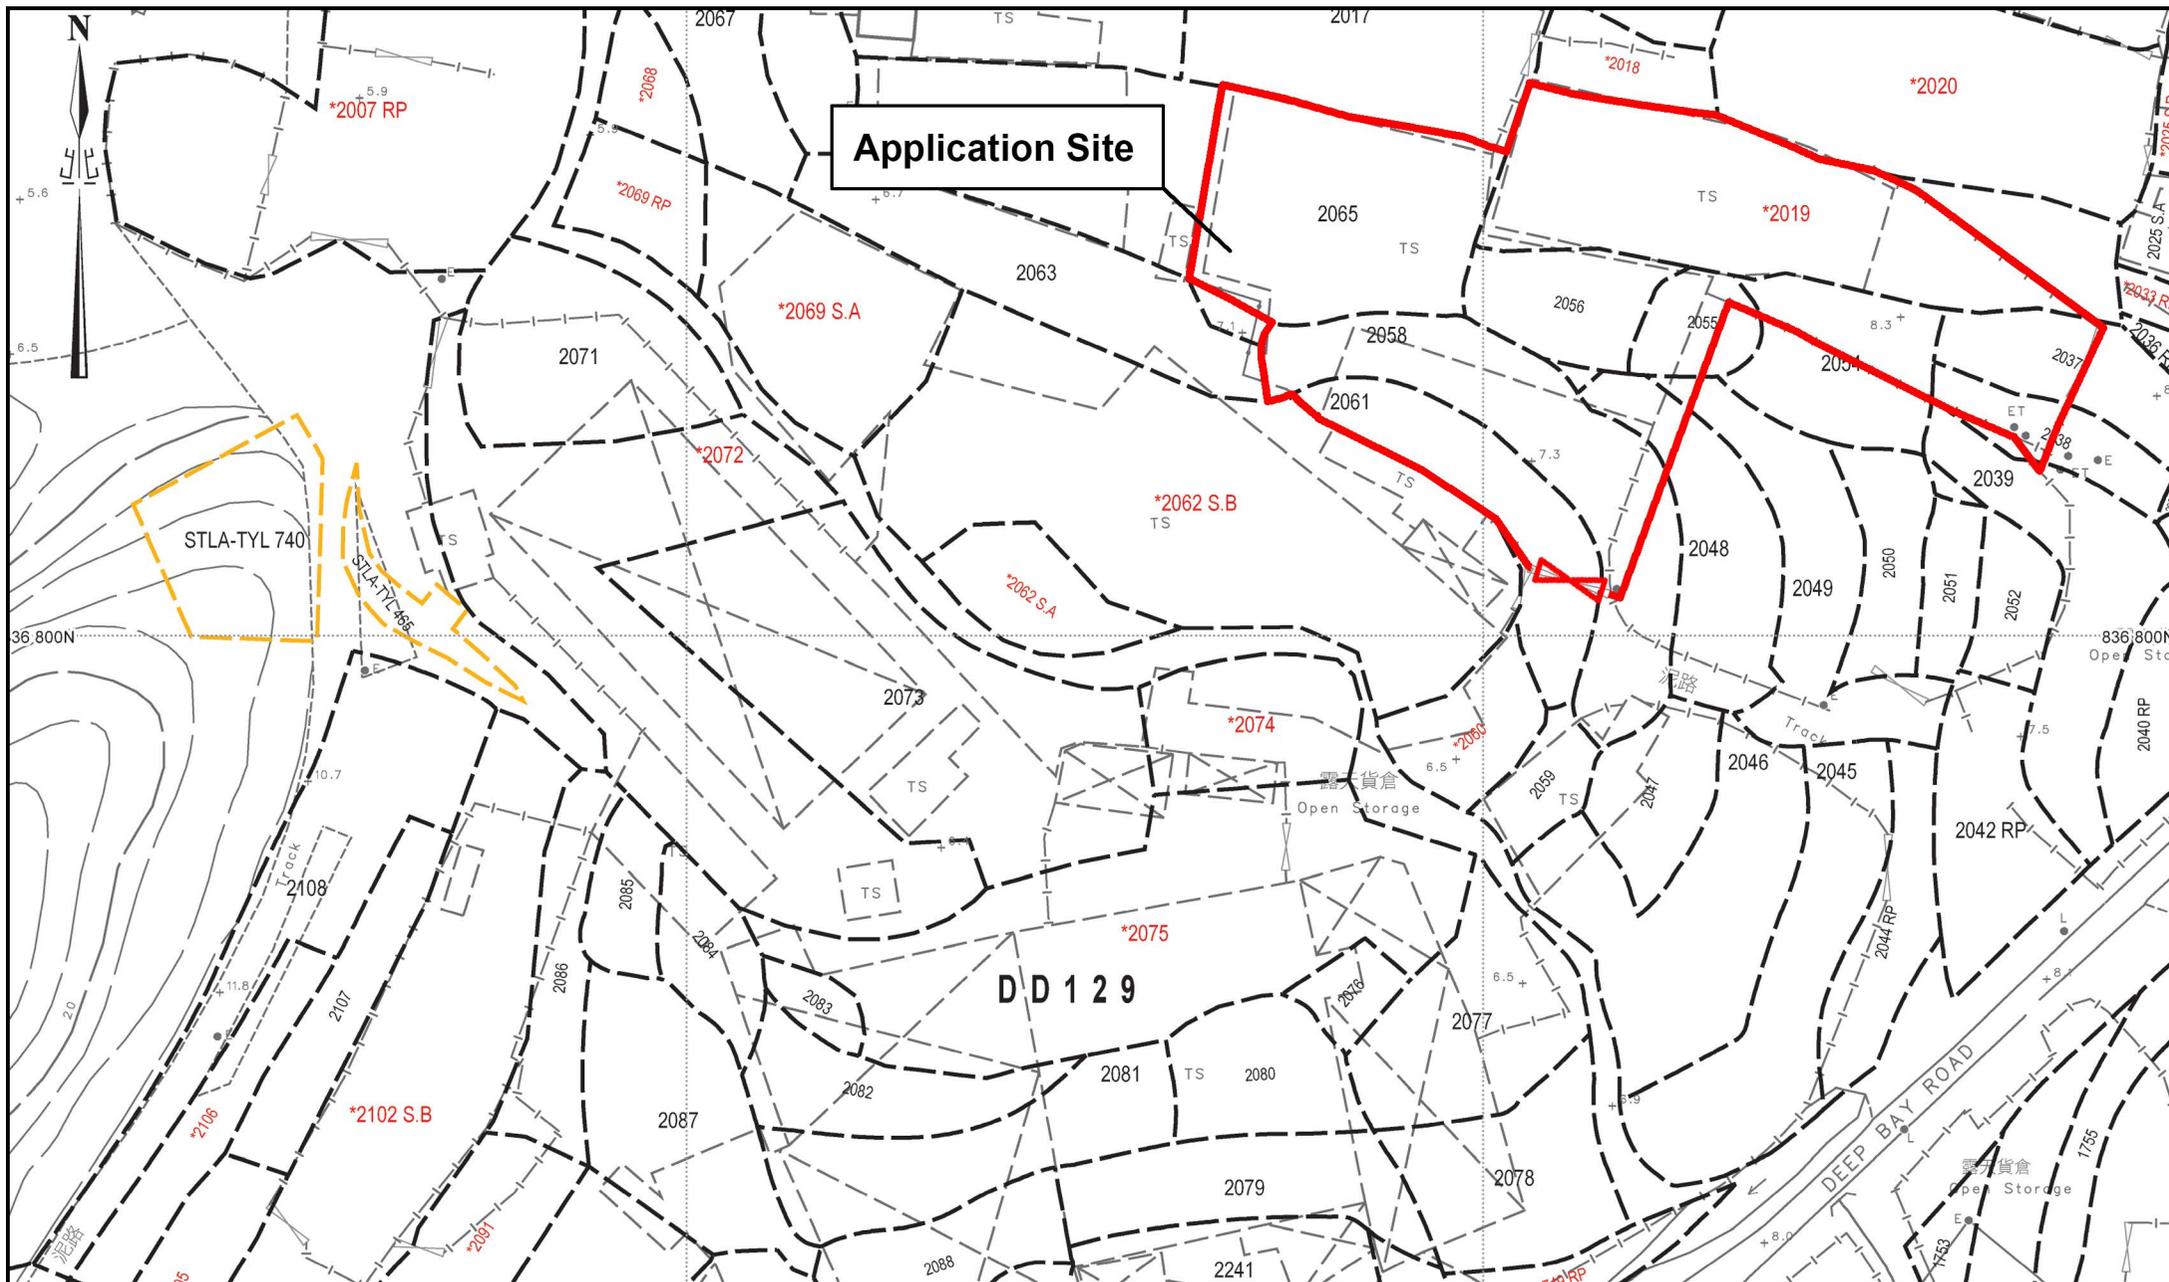

Project 項目名稱:
 Proposed Temporary Warehouse (Excluding Dangerous Goods Godown) for a Period of 3 Years at Lots 2019(Part), 2037(Part), 2038(Part), 2039(Part), 2048(Part), 2049(Part), 2054(Part), 2055(Part), 2056, 2058(Part), 2061(Part), 2065 in D.D. 129 and Adjoining Government Land, Lau Fau Shan, Yuen Long, New Territories

Drawing Title 圖紙標題:
Site Plan

Drawing No. 圖號:
 20260211

Remarks 備註:
 Application Site

Application Site

Structure 1

Warehouse
 Covered Area: 1,415m² (About)
 Area of 2/F : 1,285m² (About)
 GFA: 2,700m² (About)
 No. of Storey: 2
 Height: Not exceeding 13m

Structure 2

Warehouse
 Covered Area: 770m² (About)
 Area of 2/F : 400m² (About)
 GFA: 1170m² (About)
 Height: Not exceeding 12m
 No. of storey: 2

Rain Shelter C

GFA: 53m² (About)
 No. of storey: 1
 Height: Not exceeding 7m

1 Loading/unloading spaces of 7m x 3.5m for light goods vehicle

2 Parking spaces of 5m x 2.5m for private car

Manoeuvring circle

Ingress/Egress 8m

Rain Shelter A
 GFA: 60m² (About)
 No. of storey: 1
 Height: Not exceeding 7m

Manoeuvring circle

Rain Shelter B
 GFA: 80m² (About)
 No. of storey: 1
 Height: Not exceeding 7m

Ingress/Egress 8m

1 Loading/unloading spaces of 7m x 3.5m for light goods vehicle



Project 項目名稱:
 Proposed Temporary Warehouse (Excluding Dangerous Goods Godown) for a Period of 3 Years at Lots 2019(Part), 2037(Part), 2038(Part), 2039(Part), 2048(Part), 2049(Part), 2054(Part), 2055(Part), 2056, 2058(Part), 2061(Part), 2065 in D.D. 129 and Adjoining Government Land, Lau Fau Shan, Yuen Long, New Territories

Drawing Title 圖紙標題:
 Layout Plan

Drawing No. 圖號:
 20260213

Remarks 備註:

-  Light goods vehicle
-  Private car
-  Structure
-  Rain Shelter