

## **Appendix 2**

### **Fire Service Installations Proposal**




TEMPORARY STRUCUTRE 1 (TS1)  
GFA: ~ 230 SQ. M.  
COVERED AREA: ~150 SQ. M.  
BH: 2 STOREYS (7.5 M)

TEMPORARY STRUCUTRE 2 (TS2)  
GFA: ~ 12 SQ. M.  
COVERED AREA: ~ 12 SQ. M.  
BH: 1 STOREY (3.75 M)

TEMPORARY STRUCUTRE 3 (TS3)  
GFA: ~ 108 SQ. M.  
COVERED AREA: ~ 54 SQ. M.  
BH: 2 STOREY (7.5 M)

TEMPORARY STRUCUTRE 4 (TS4)  
GFA: ~ 44 SQ. M.  
COVERED AREA: ~ 22 SQ. M.  
BH: 2 STOREYS (7.5 M)


 
 


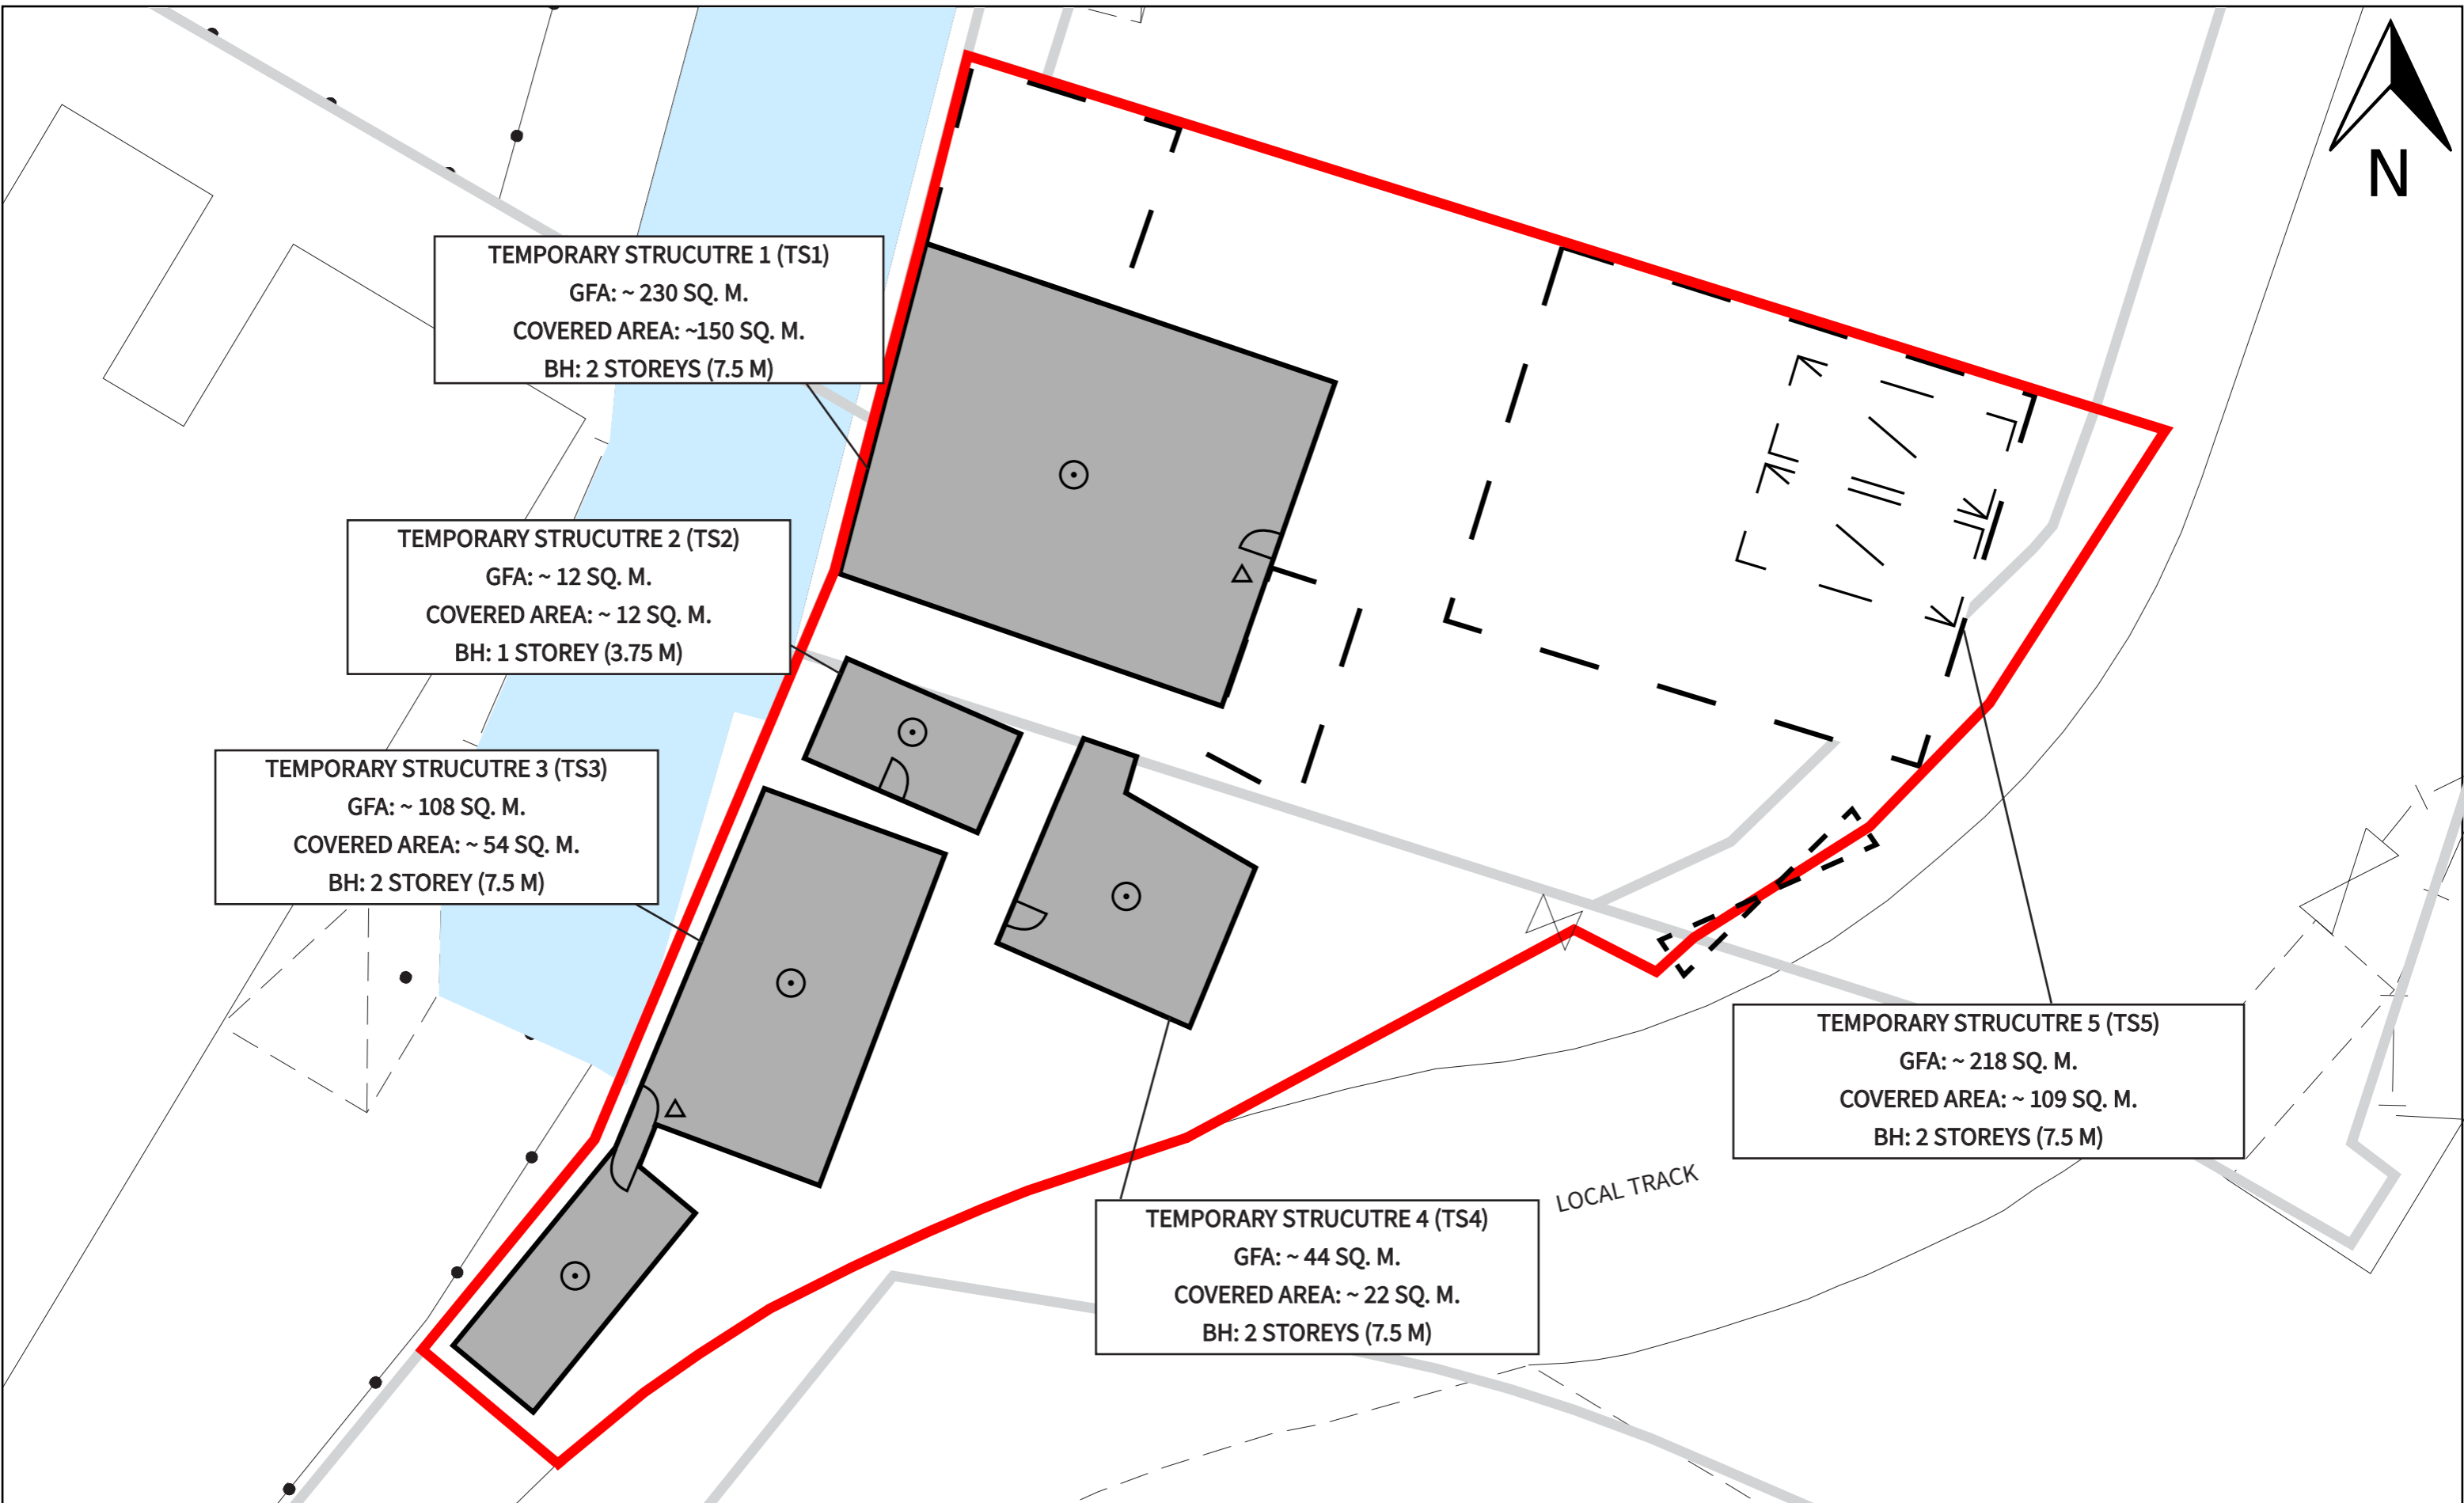TEMPORARY STRUCUTRE 5 (TS5)  
GFA: ~ 218 SQ. M.  
COVERED AREA: ~ 109 SQ. M.  
BH: 2 STOREYS (7.5 M)



**DRAWING TITLE:**  
GROUND FLOOR PLAN

**DRAWING NO.:**  
FIGURE 1

**LEGEND:**

	APPLICATION BOUNDARY		ENCLOSED STRUCTURE		STRUCTURE ABOVE
	PORTABLE FIRE EXTINGUISHER		STANDALONE FIRE DETECTOR		


**SCALE:**  
NOT TO SCALE

**DATE:**  
APRIL 2026

**PREPARED BY:**



DeSPACE (International) Limited

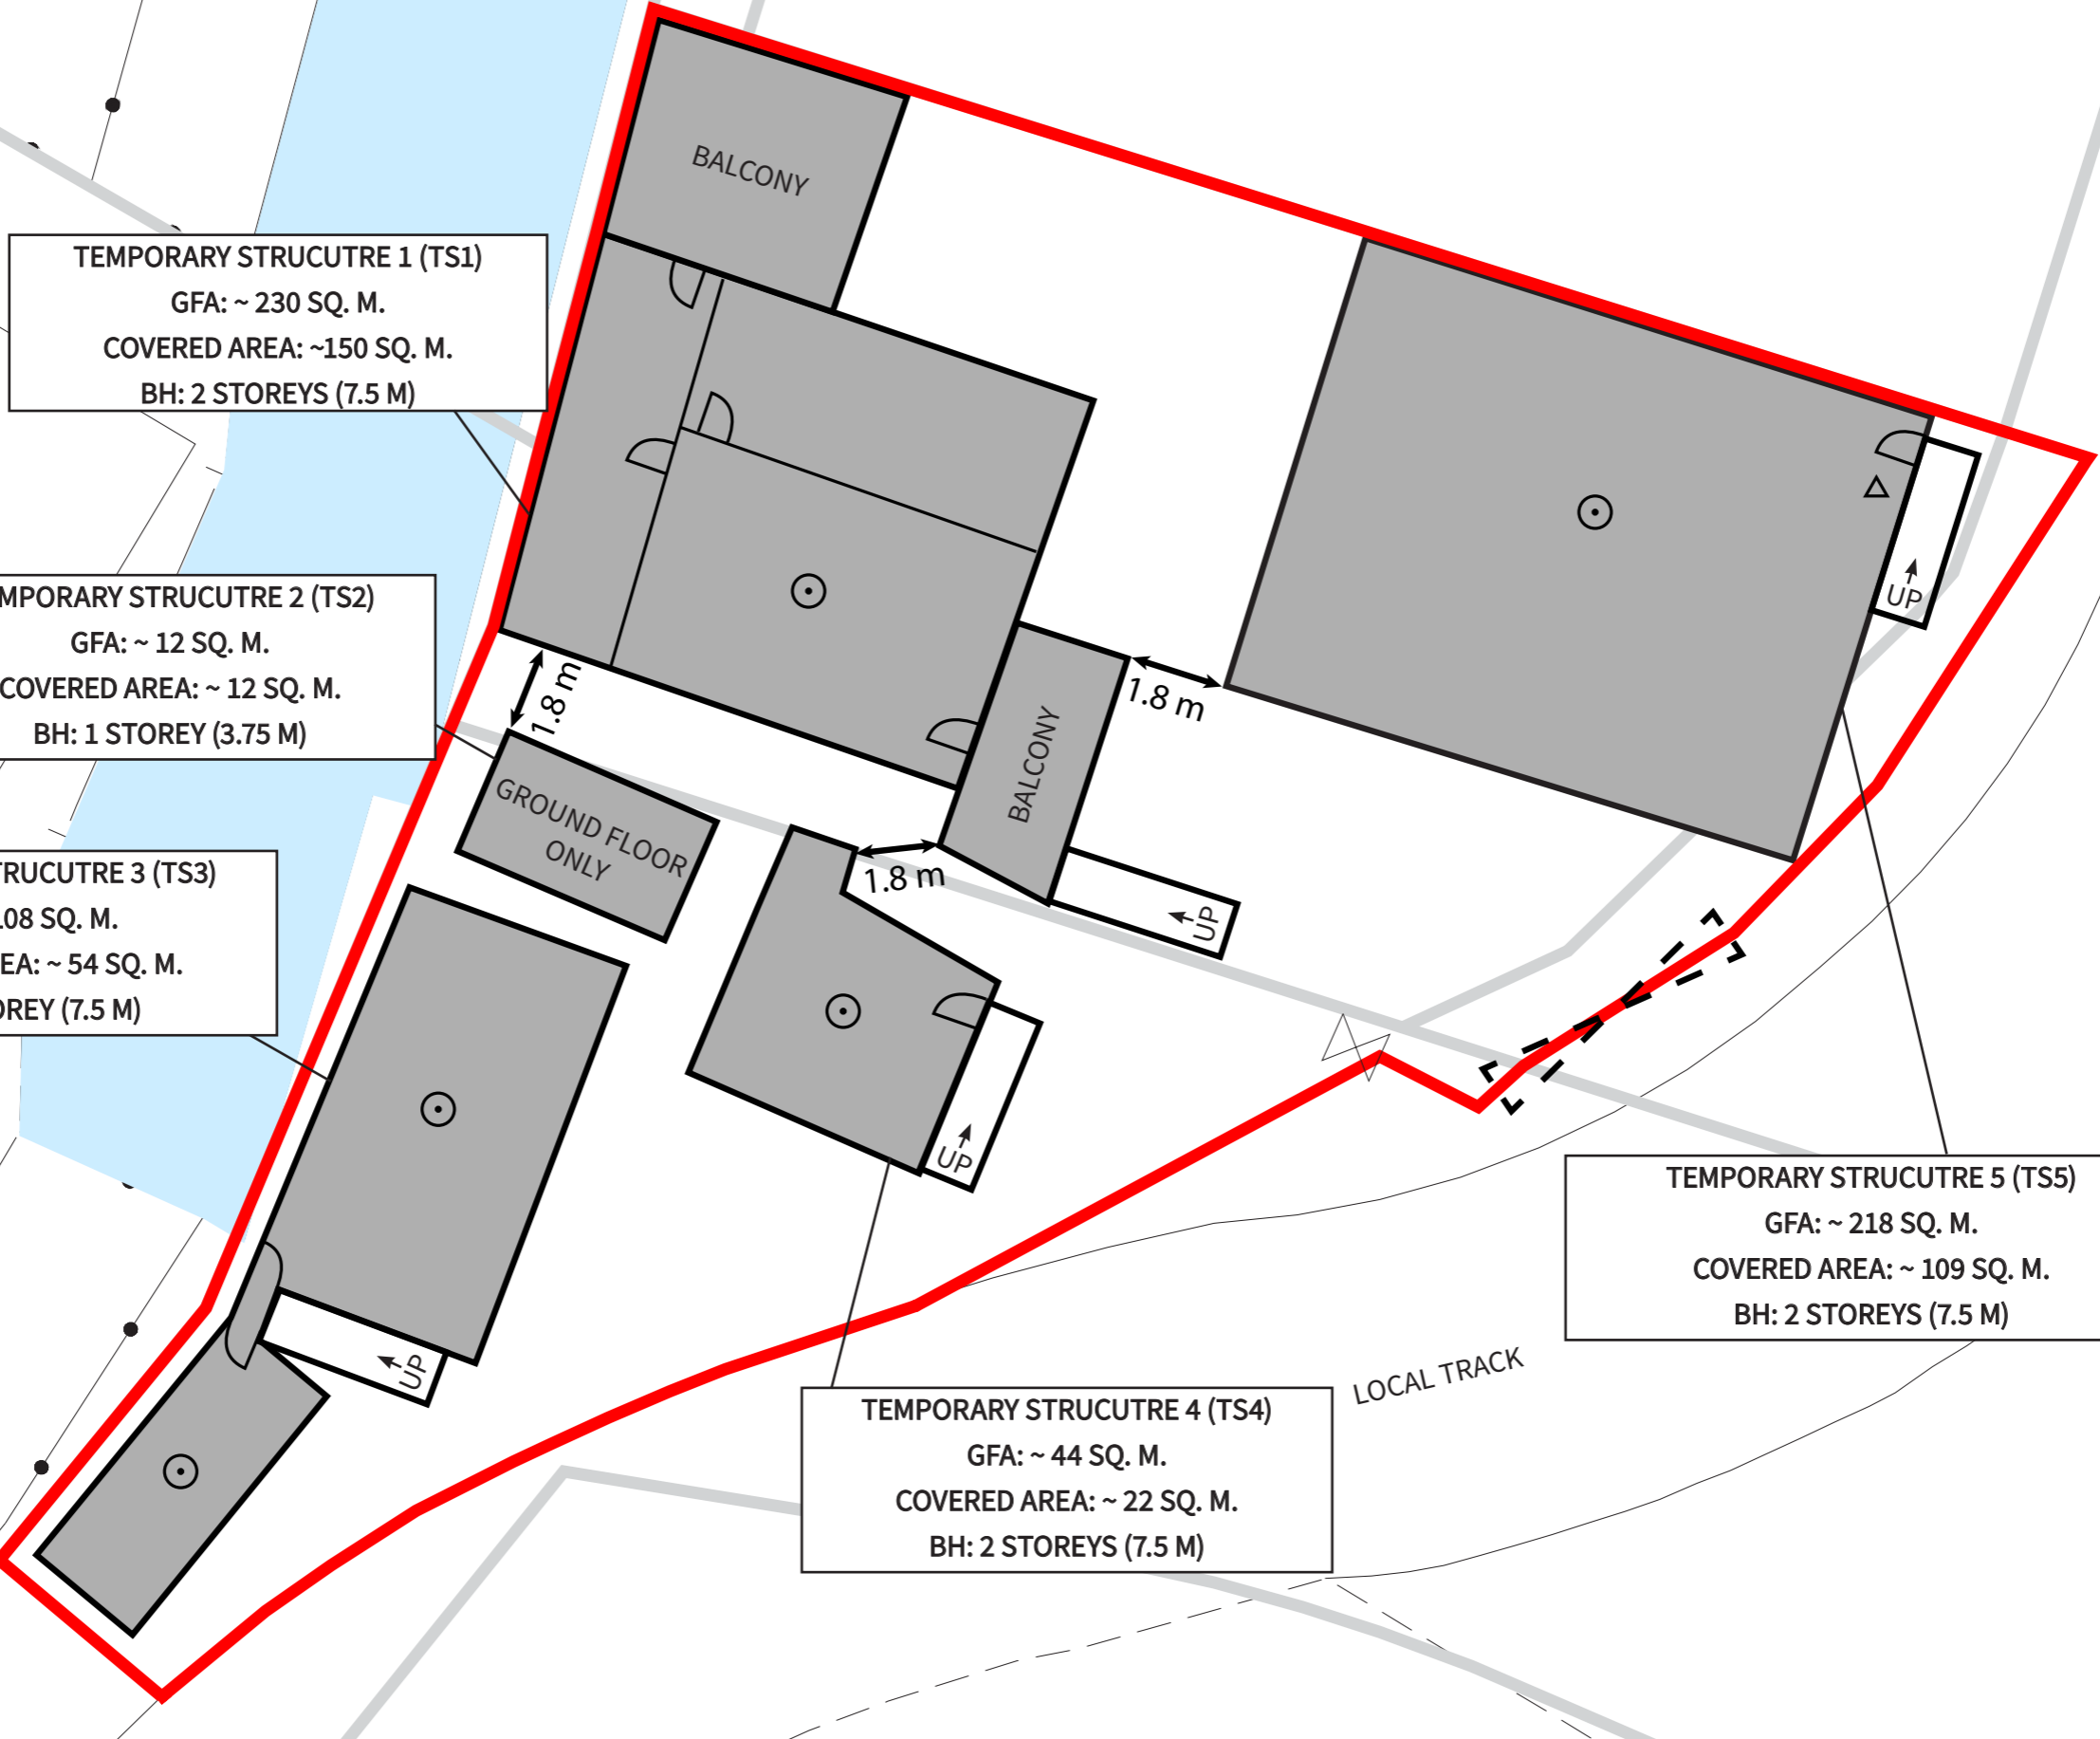

TEMPORARY STRUCUTRE 1 (TS1)  
GFA: ~ 230 SQ. M.  
COVERED AREA: ~150 SQ. M.  
BH: 2 STOREYS (7.5 M)

TEMPORARY STRUCUTRE 2 (TS2)  
GFA: ~ 12 SQ. M.  
COVERED AREA: ~ 12 SQ. M.  
BH: 1 STOREY (3.75 M)

TEMPORARY STRUCUTRE 3 (TS3)  
GFA: ~ 108 SQ. M.  
COVERED AREA: ~ 54 SQ. M.  
BH: 2 STOREY (7.5 M)

TEMPORARY STRUCUTRE 4 (TS4)  
GFA: ~ 44 SQ. M.  
COVERED AREA: ~ 22 SQ. M.  
BH: 2 STOREYS (7.5 M)

TEMPORARY STRUCUTRE 5 (TS5)  
GFA: ~ 218 SQ. M.  
COVERED AREA: ~ 109 SQ. M.  
BH: 2 STOREYS (7.5 M)





**DRAWING TITLE:**

FIRST FLOOR PLAN

**DRAWING NO.:**

FIGURE 2

**LEGEND:**

-  APPLICATION BOUNDARY
-  ENCLOSED STRUCTURE
-  PORTABLE FIRE EXTINGUISHER
-  STANDALONE FIRE DETECTOR

**SCALE:**

NOT TO SCALE

**DATE:**

APRIL 2026

**PREPARED BY:**

