


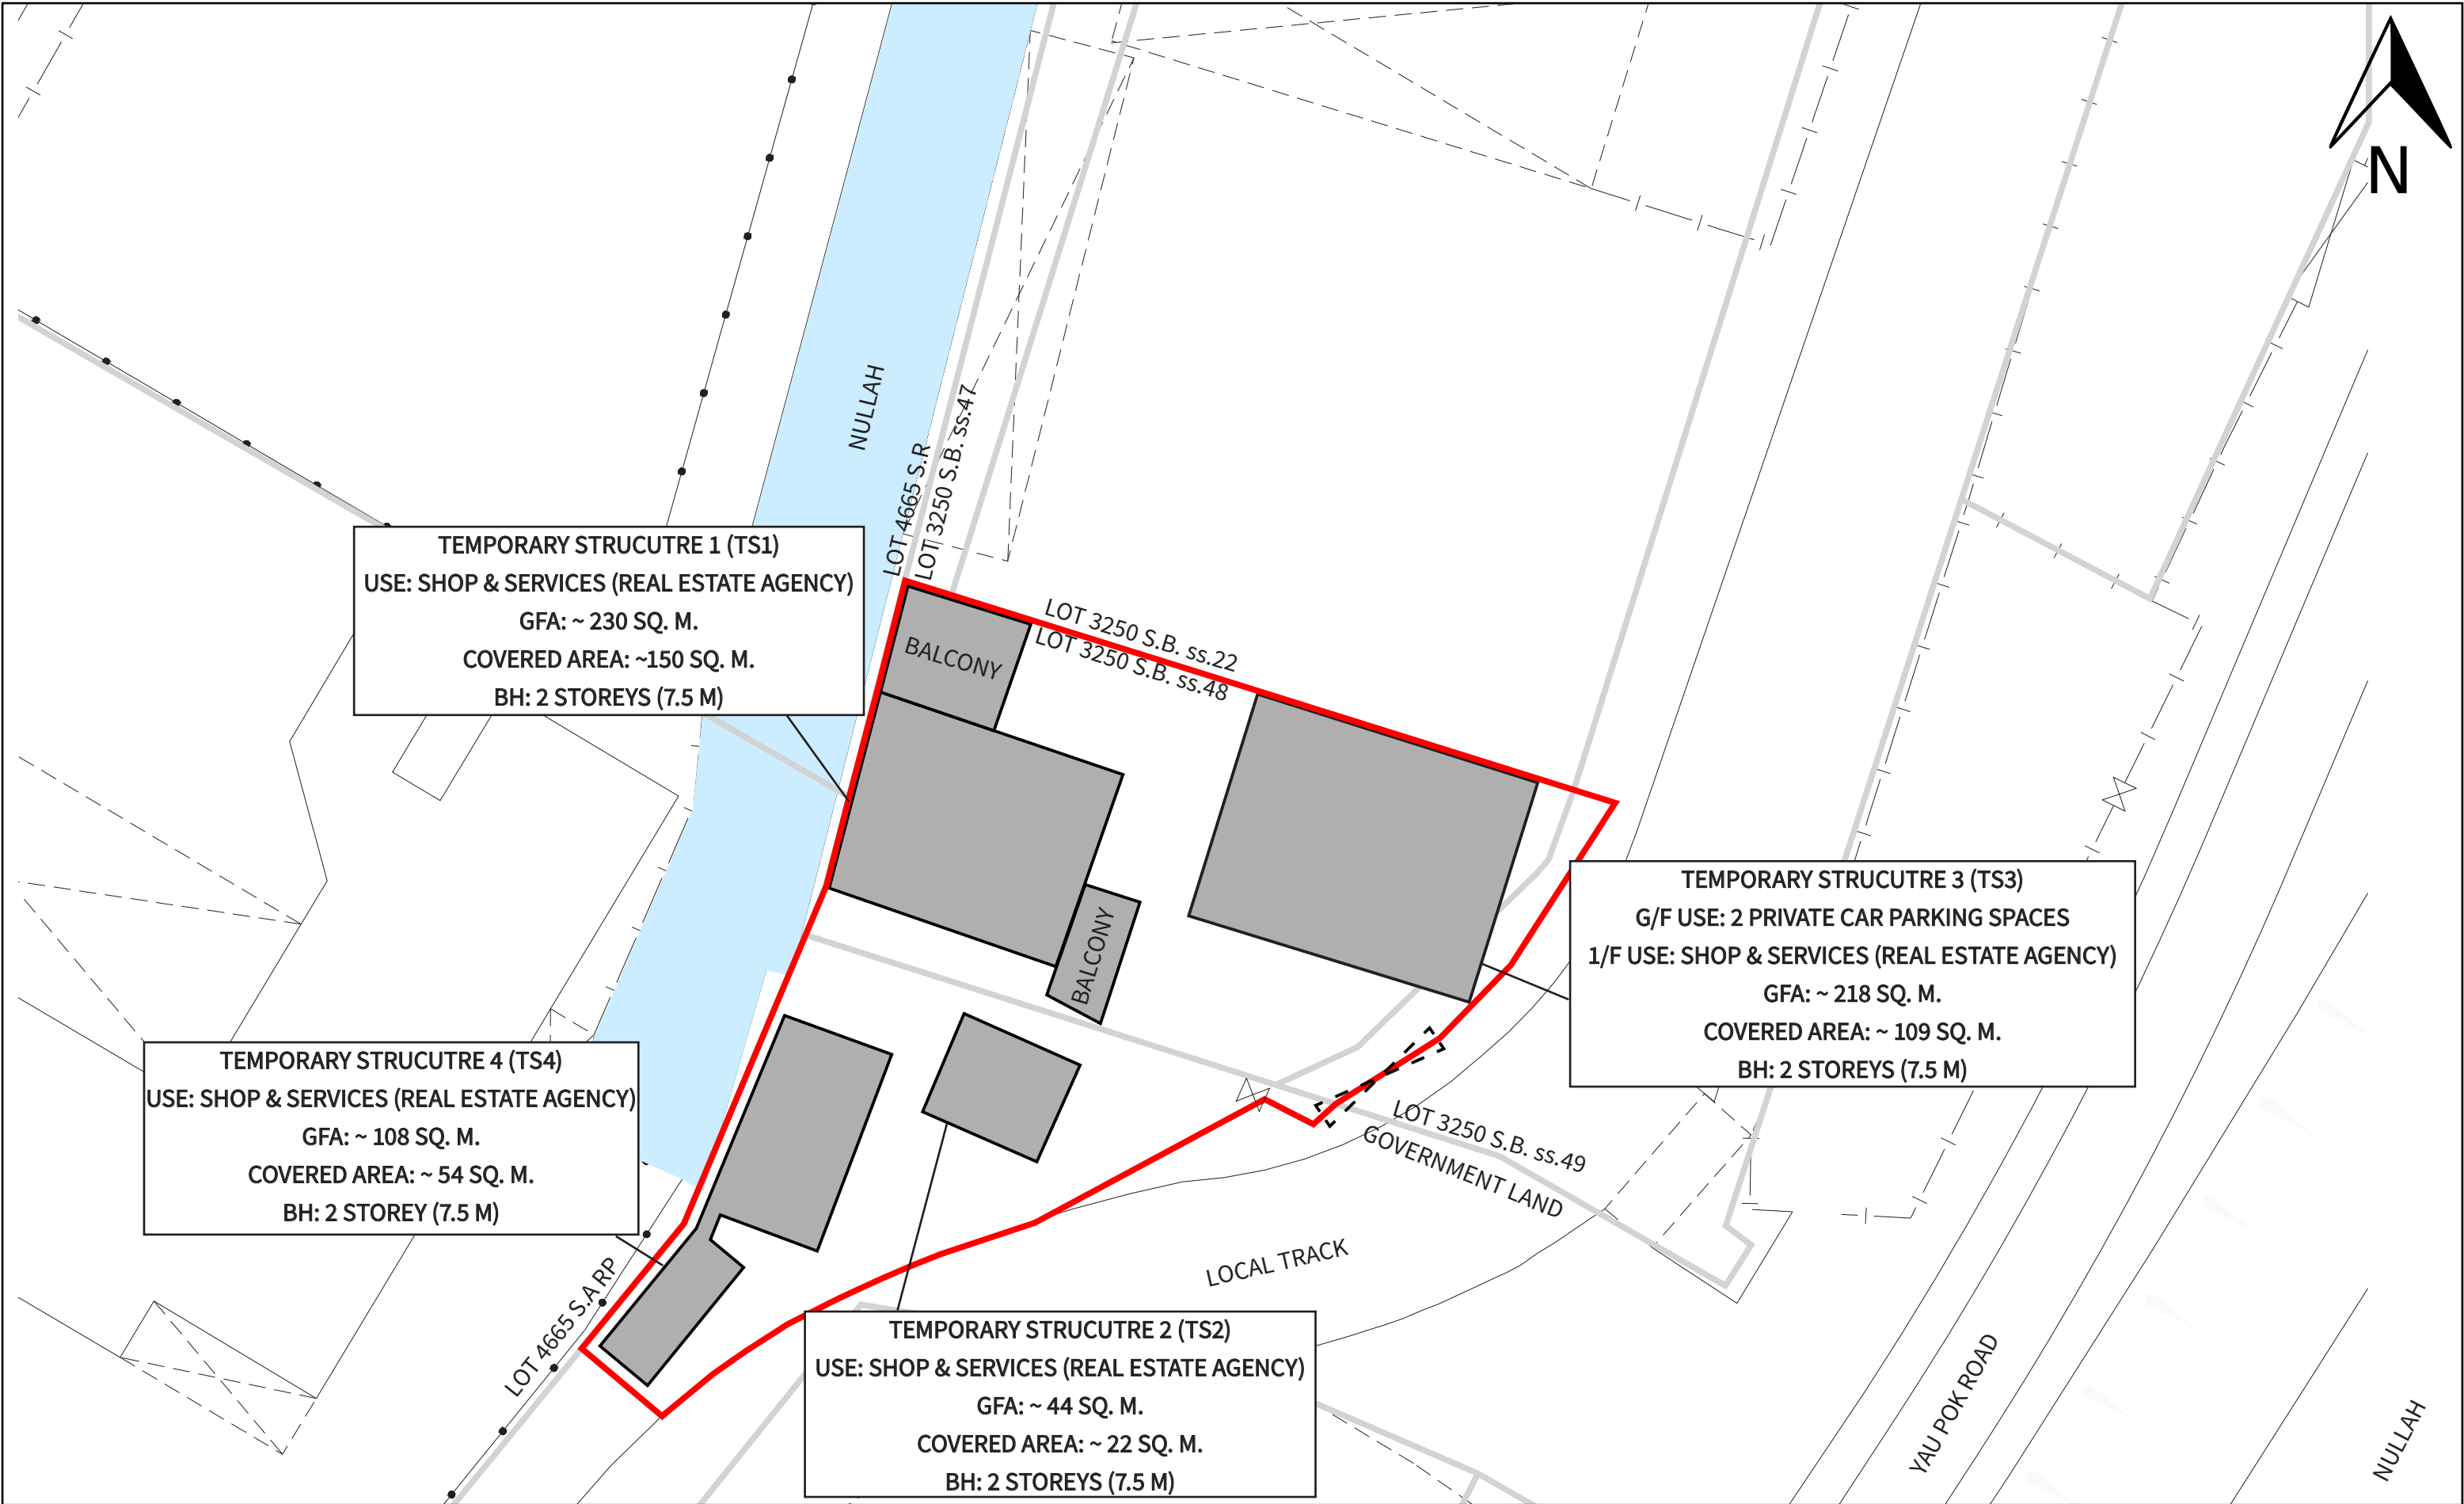

DRAWING TITLE: SITE PLAN	LEGEND: APPLICATION BOUNDARY LOT BOUNDARY TEMPORARY STRUCTURES	SCALE: 1:250	PREPARED BY:  DeSPACE (International) Limited
DRAWING NO.: FIGURE 2		DATE: AUGUST 2026	



ENTRY/EXIT WEST OF LOCAL TRACK

ENTRY/EXIT EAST OF LOCAL TRACK

2 PRIVATE CAR PARKING SPACES on G/F
(5m (L) x 2.5m (W))

2 PRIVATE CAR PARKING SPACES on G/F
(5m (L) x 2.5m (W))

INGRESS/EGRESS WIDTH: 6.5m

INGRESS/EGRESS WIDTH: 6.5m

LOCAL TRACK

LOCAL TRACK

DRAWING TITLE: SWEPT PATH PLAN	LEGEND: APPLICATION BOUNDARY LOT BOUNDARY TEMPORARY STRUCTURES STRUCTURE ABOVE PRIVATE CAR	SCALE: N.T.S.	PREPARED BY:  DeSPACE (International) Limited
DRAWING NO.: FIGURE 3		DATE: AUGUST 2026	