


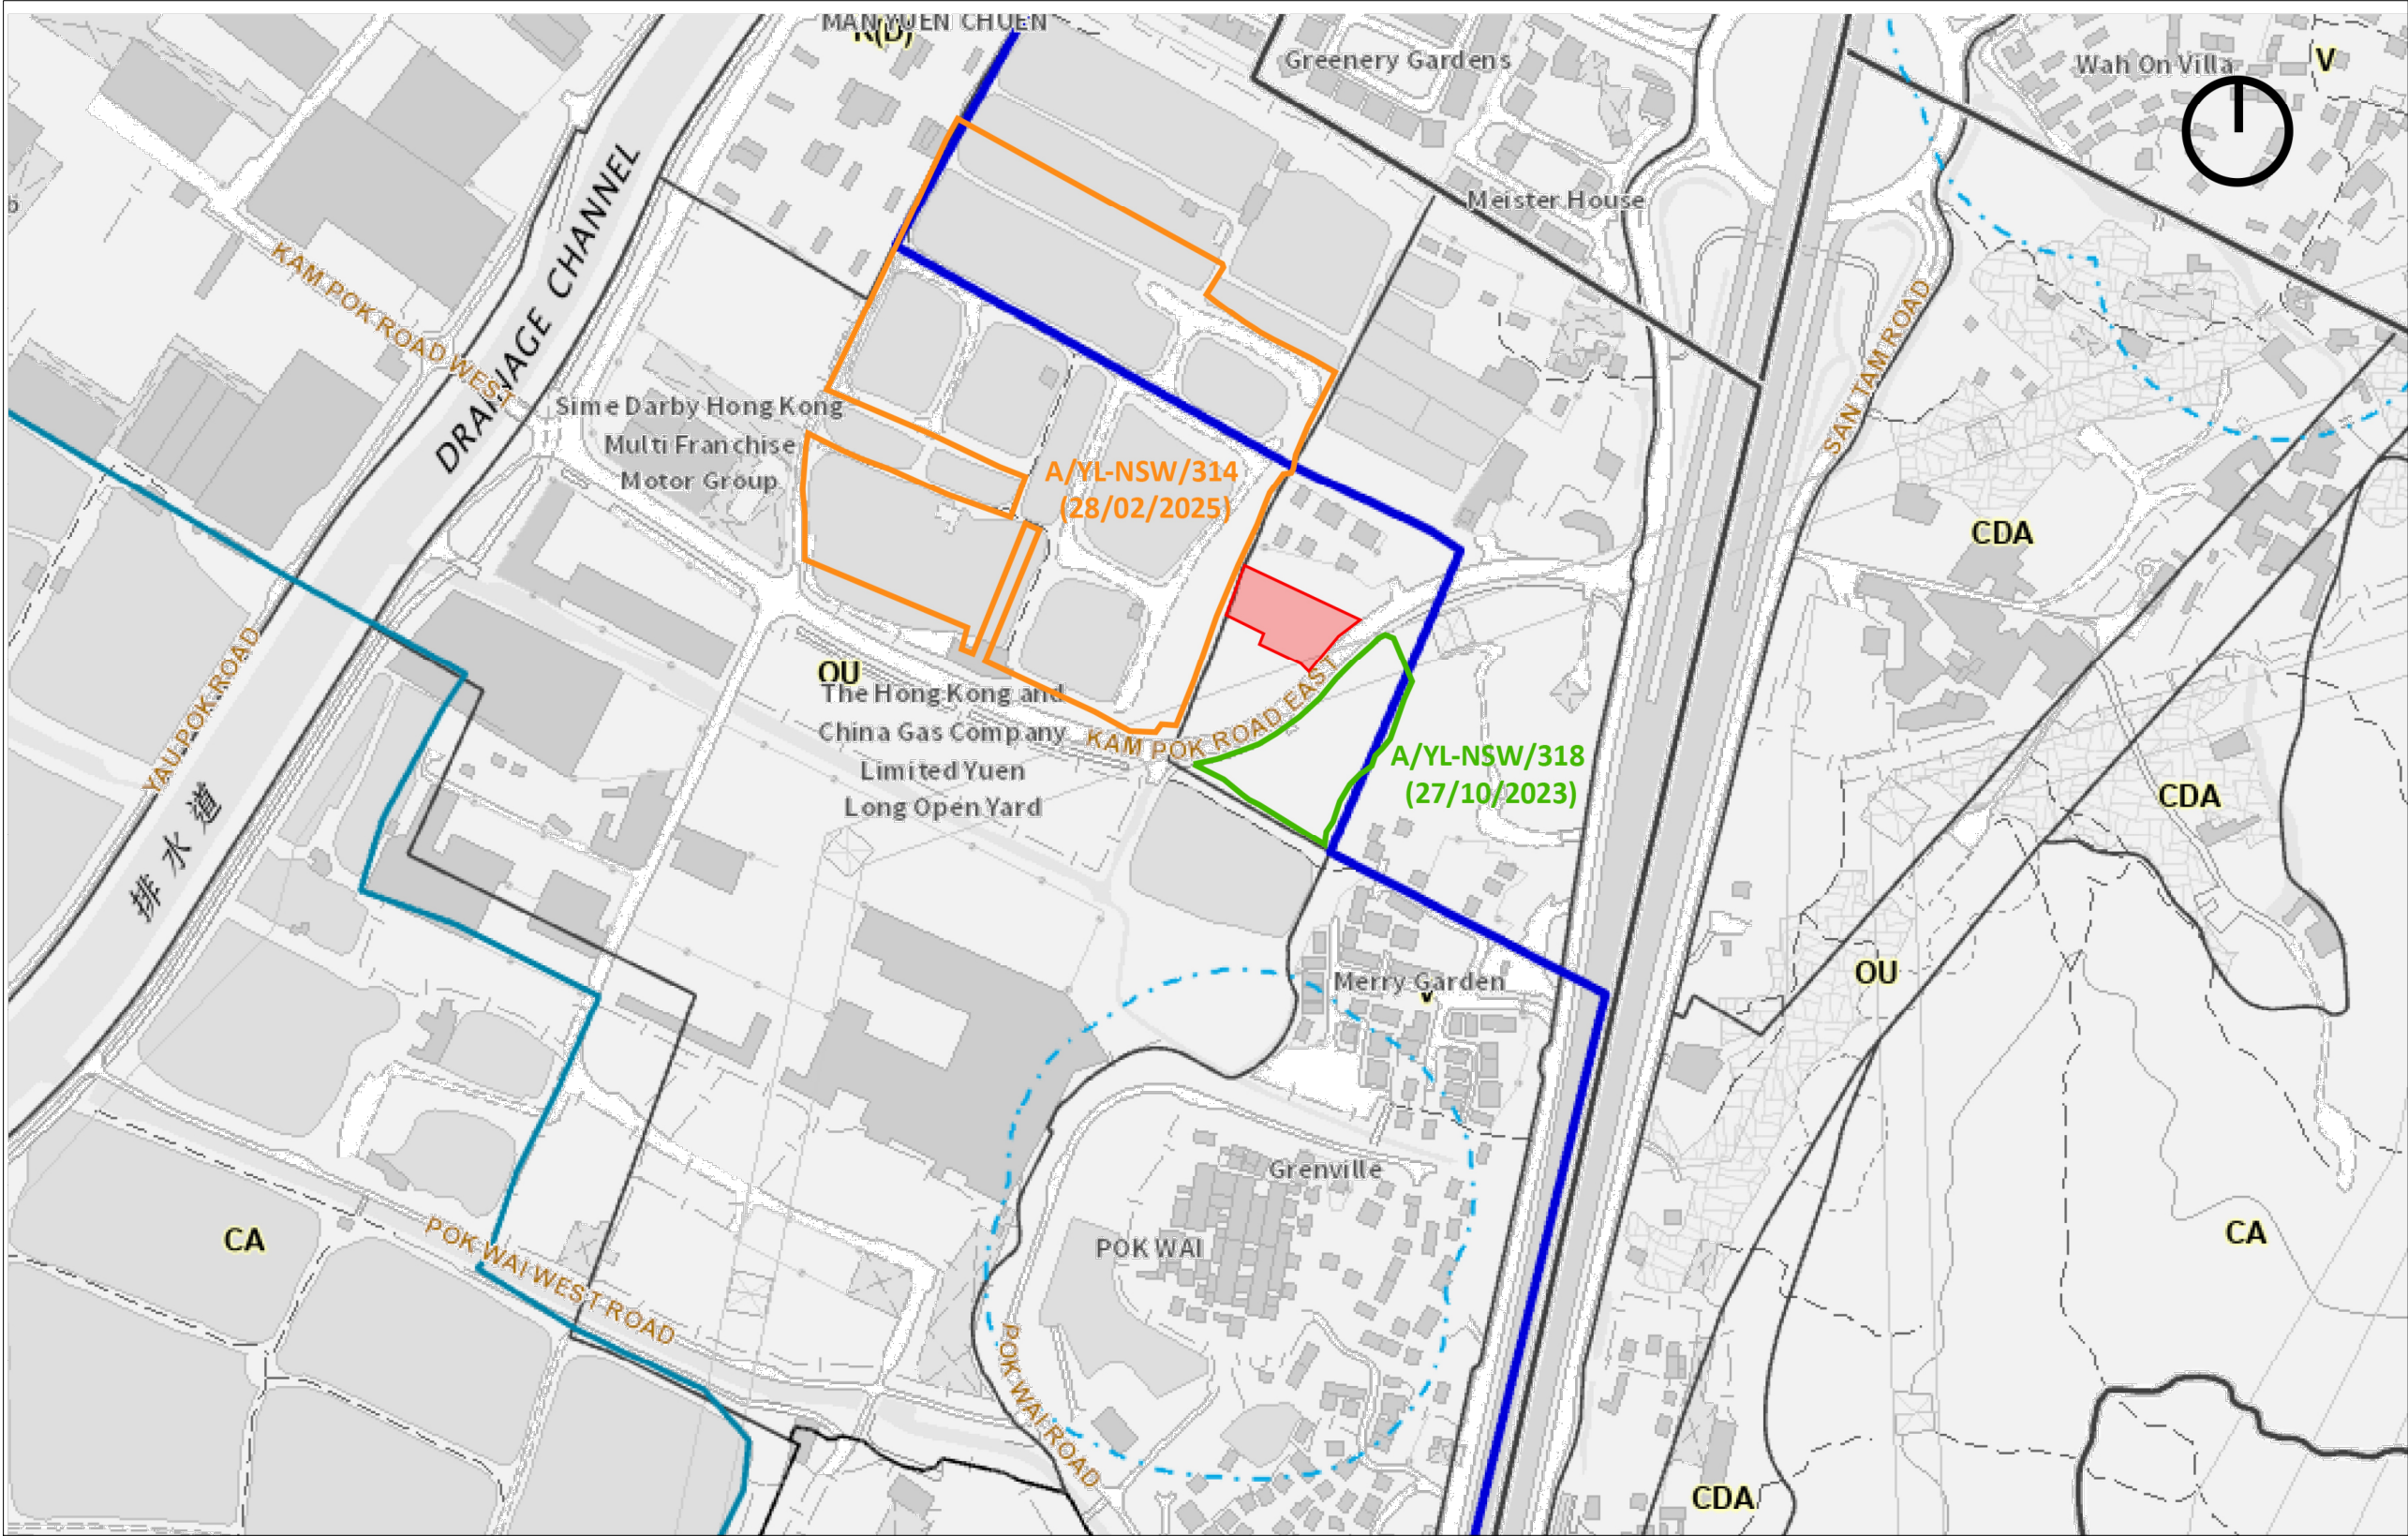

© 2025 SYN PLUS DESIGN LIMITED. All rights reserved.

NOTES:

LEGEND:



THE SITE

WETLAND BUFFER AREA

WETLAND CONSERVATION AREA

VILLAGE ENVIRON

REV	DATE	DESCRIPTION	KC BY	PC CHKD
1	9.5.2025	CONCEPT DESIGN	KC	PC

Do not scale from drawings. All dimensions must be checked and verified on site before any works are undertaken. Any discrepancies must be reported in writing to Architect.

CLIENT

TOWN PLANNER

DeSPACE (International) Limited



ARCHITECT

Vessel International Limited
Syn Plus Design Limited



PROJECT : Proposed Social Welfare Facilities (Residential Care Home for Persons with Disabilities (RCHD)) in "Village Type Development" Zone, Various Lots in D.D. 104 and Adjoining Government Land, Nam Sang Wai, Yuen Long


DRAWING : LOCATION PLAN

SCALE : NTS Rev: —

PROJECT NO: 25001_KPR

Drawing No. : Date:

FIGURE 1 MAY 2025

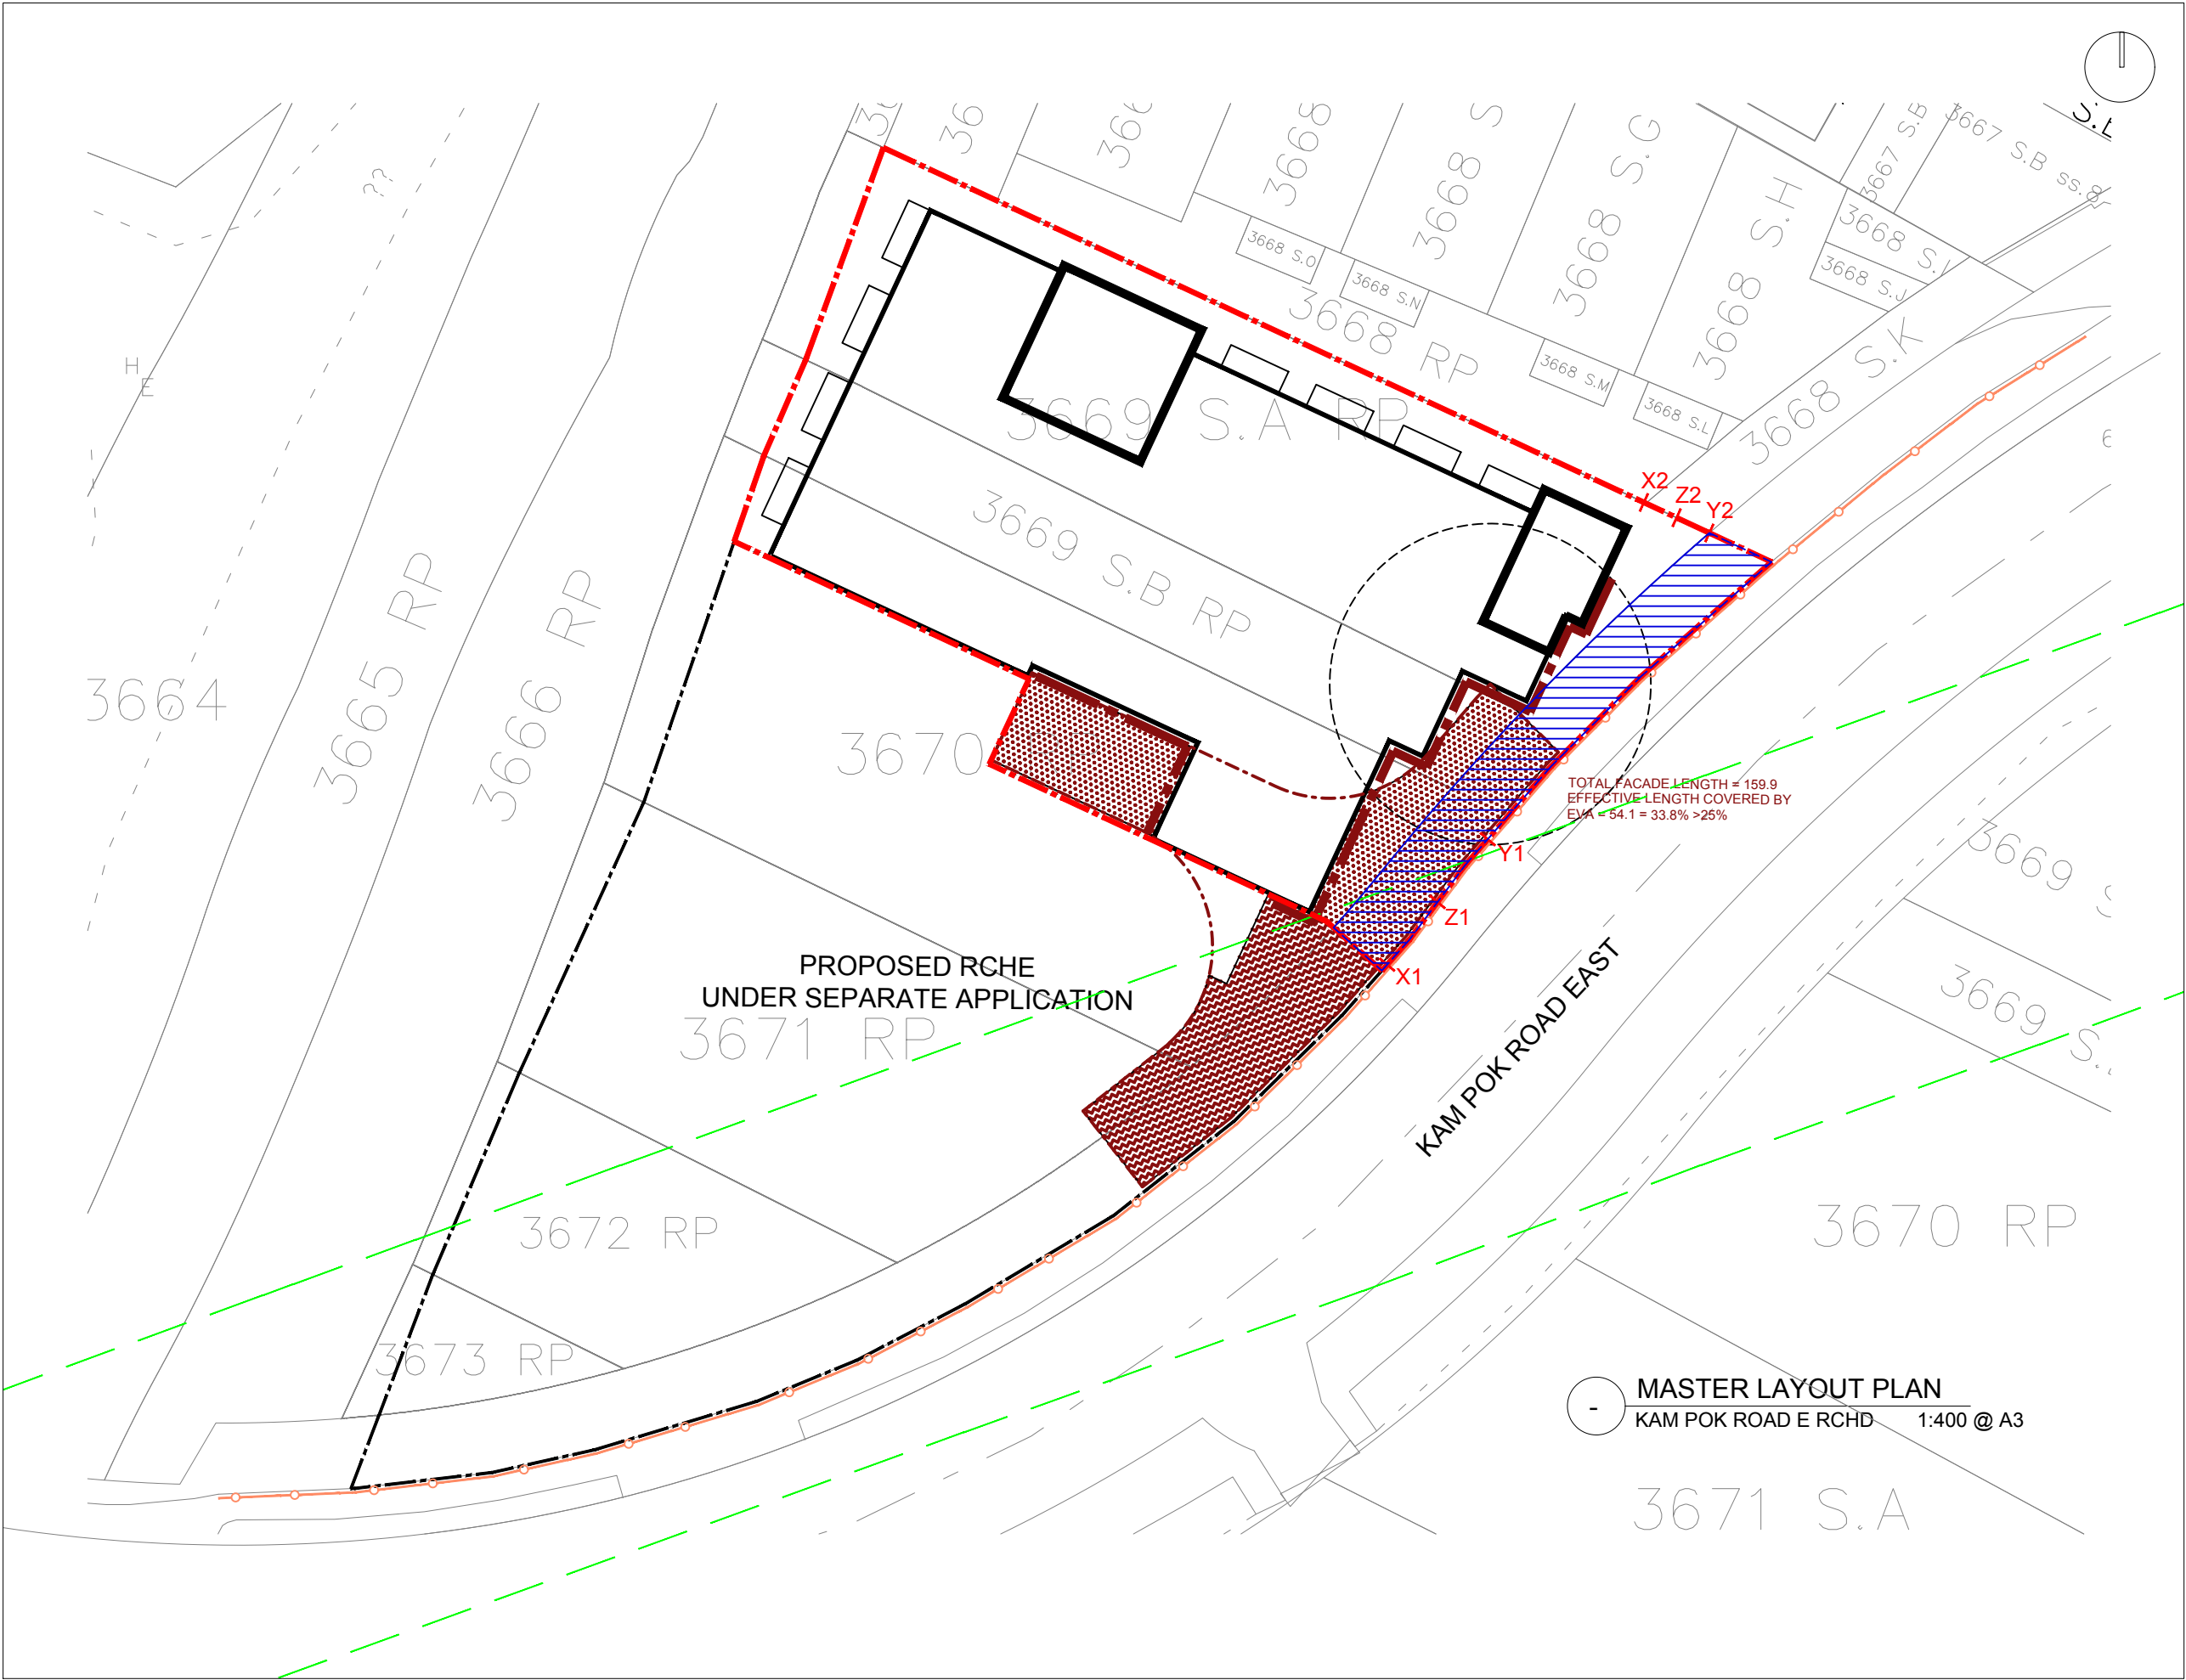

© 2025 SYN PLUS DESIGN LIMITED. All rights reserved.

NOTES:

LEGEND:

THE SITE

GOVERNMENT LAND

OVERHEAD LINES

EXISTING NOISE BARRIER

SHARED EVA

REV	DATE	DESCRIPTION	BY	CHKD
1	5.5.2025	CONCEPT DESIGN	KC	PC

Do not scale from drawings. All dimensions must be checked and verified on site before any works are undertaken. Any discrepancies must be reported in writing to Architect.

CLIENT

TOWN PLANNER

DeSPACE (International) Limited

ARCHITECT

Vessel International Limited
Syn Plus Design Limited

Syn Plus

PROJECT : Proposed Social Welfare Facilities (Residential Care Home for Persons with Disabilities (RCHD)) in "Village Type Development" Zone, Various Lots in D.D. 104 and Adjoining Government Land, Nam Sang Wai, Yuen Long


DRAWING : MASTER LAYOUT PLAN

SCALE : 1: 400 @A3


PROJECT NO: 25001_KPR

Drawing No. : **FIGURE 2**

Date: MAY 2025

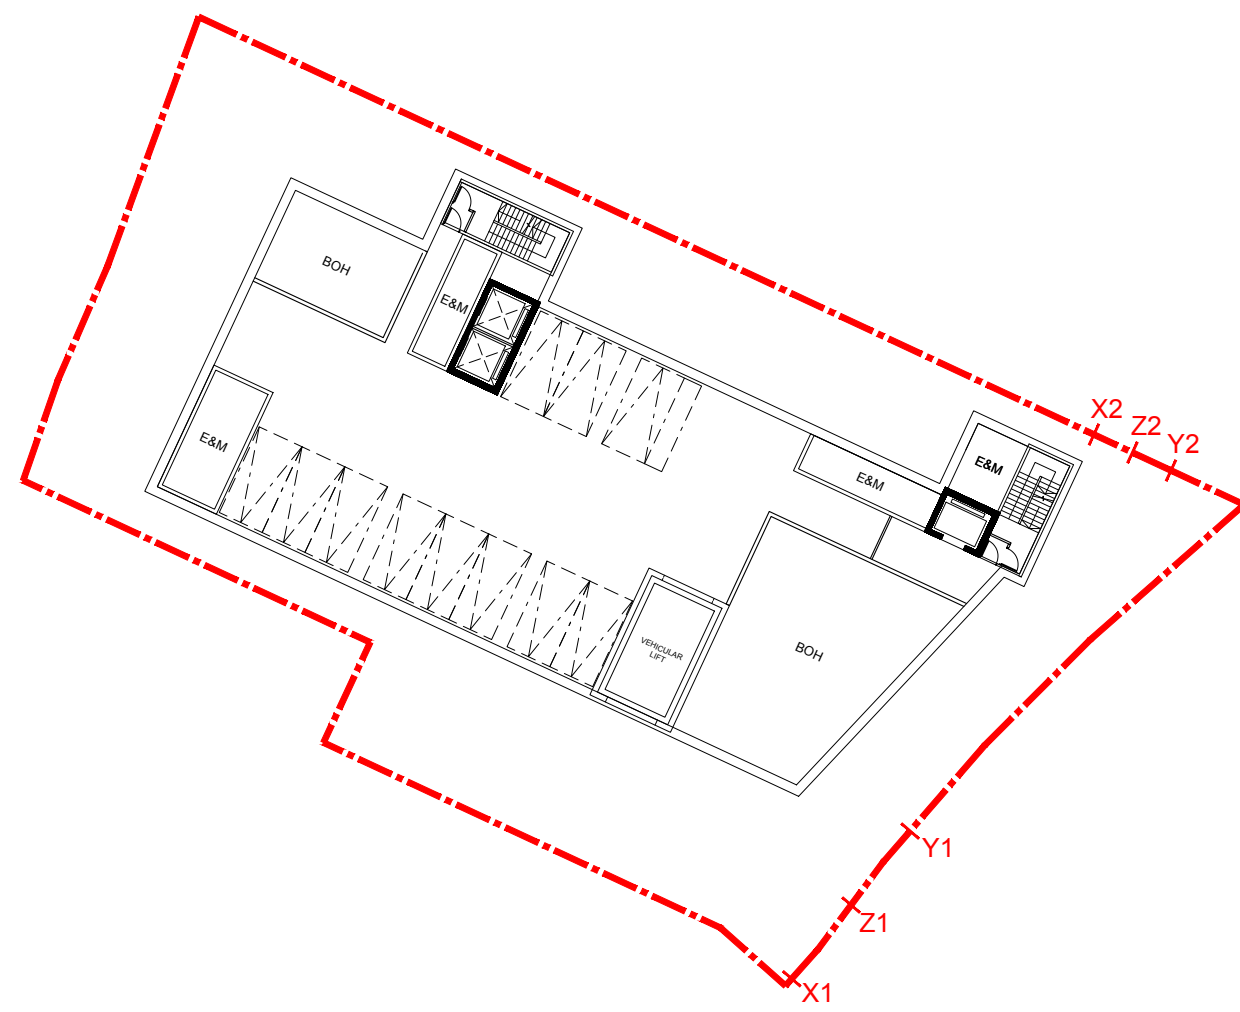

CP-A102 MAY 2025

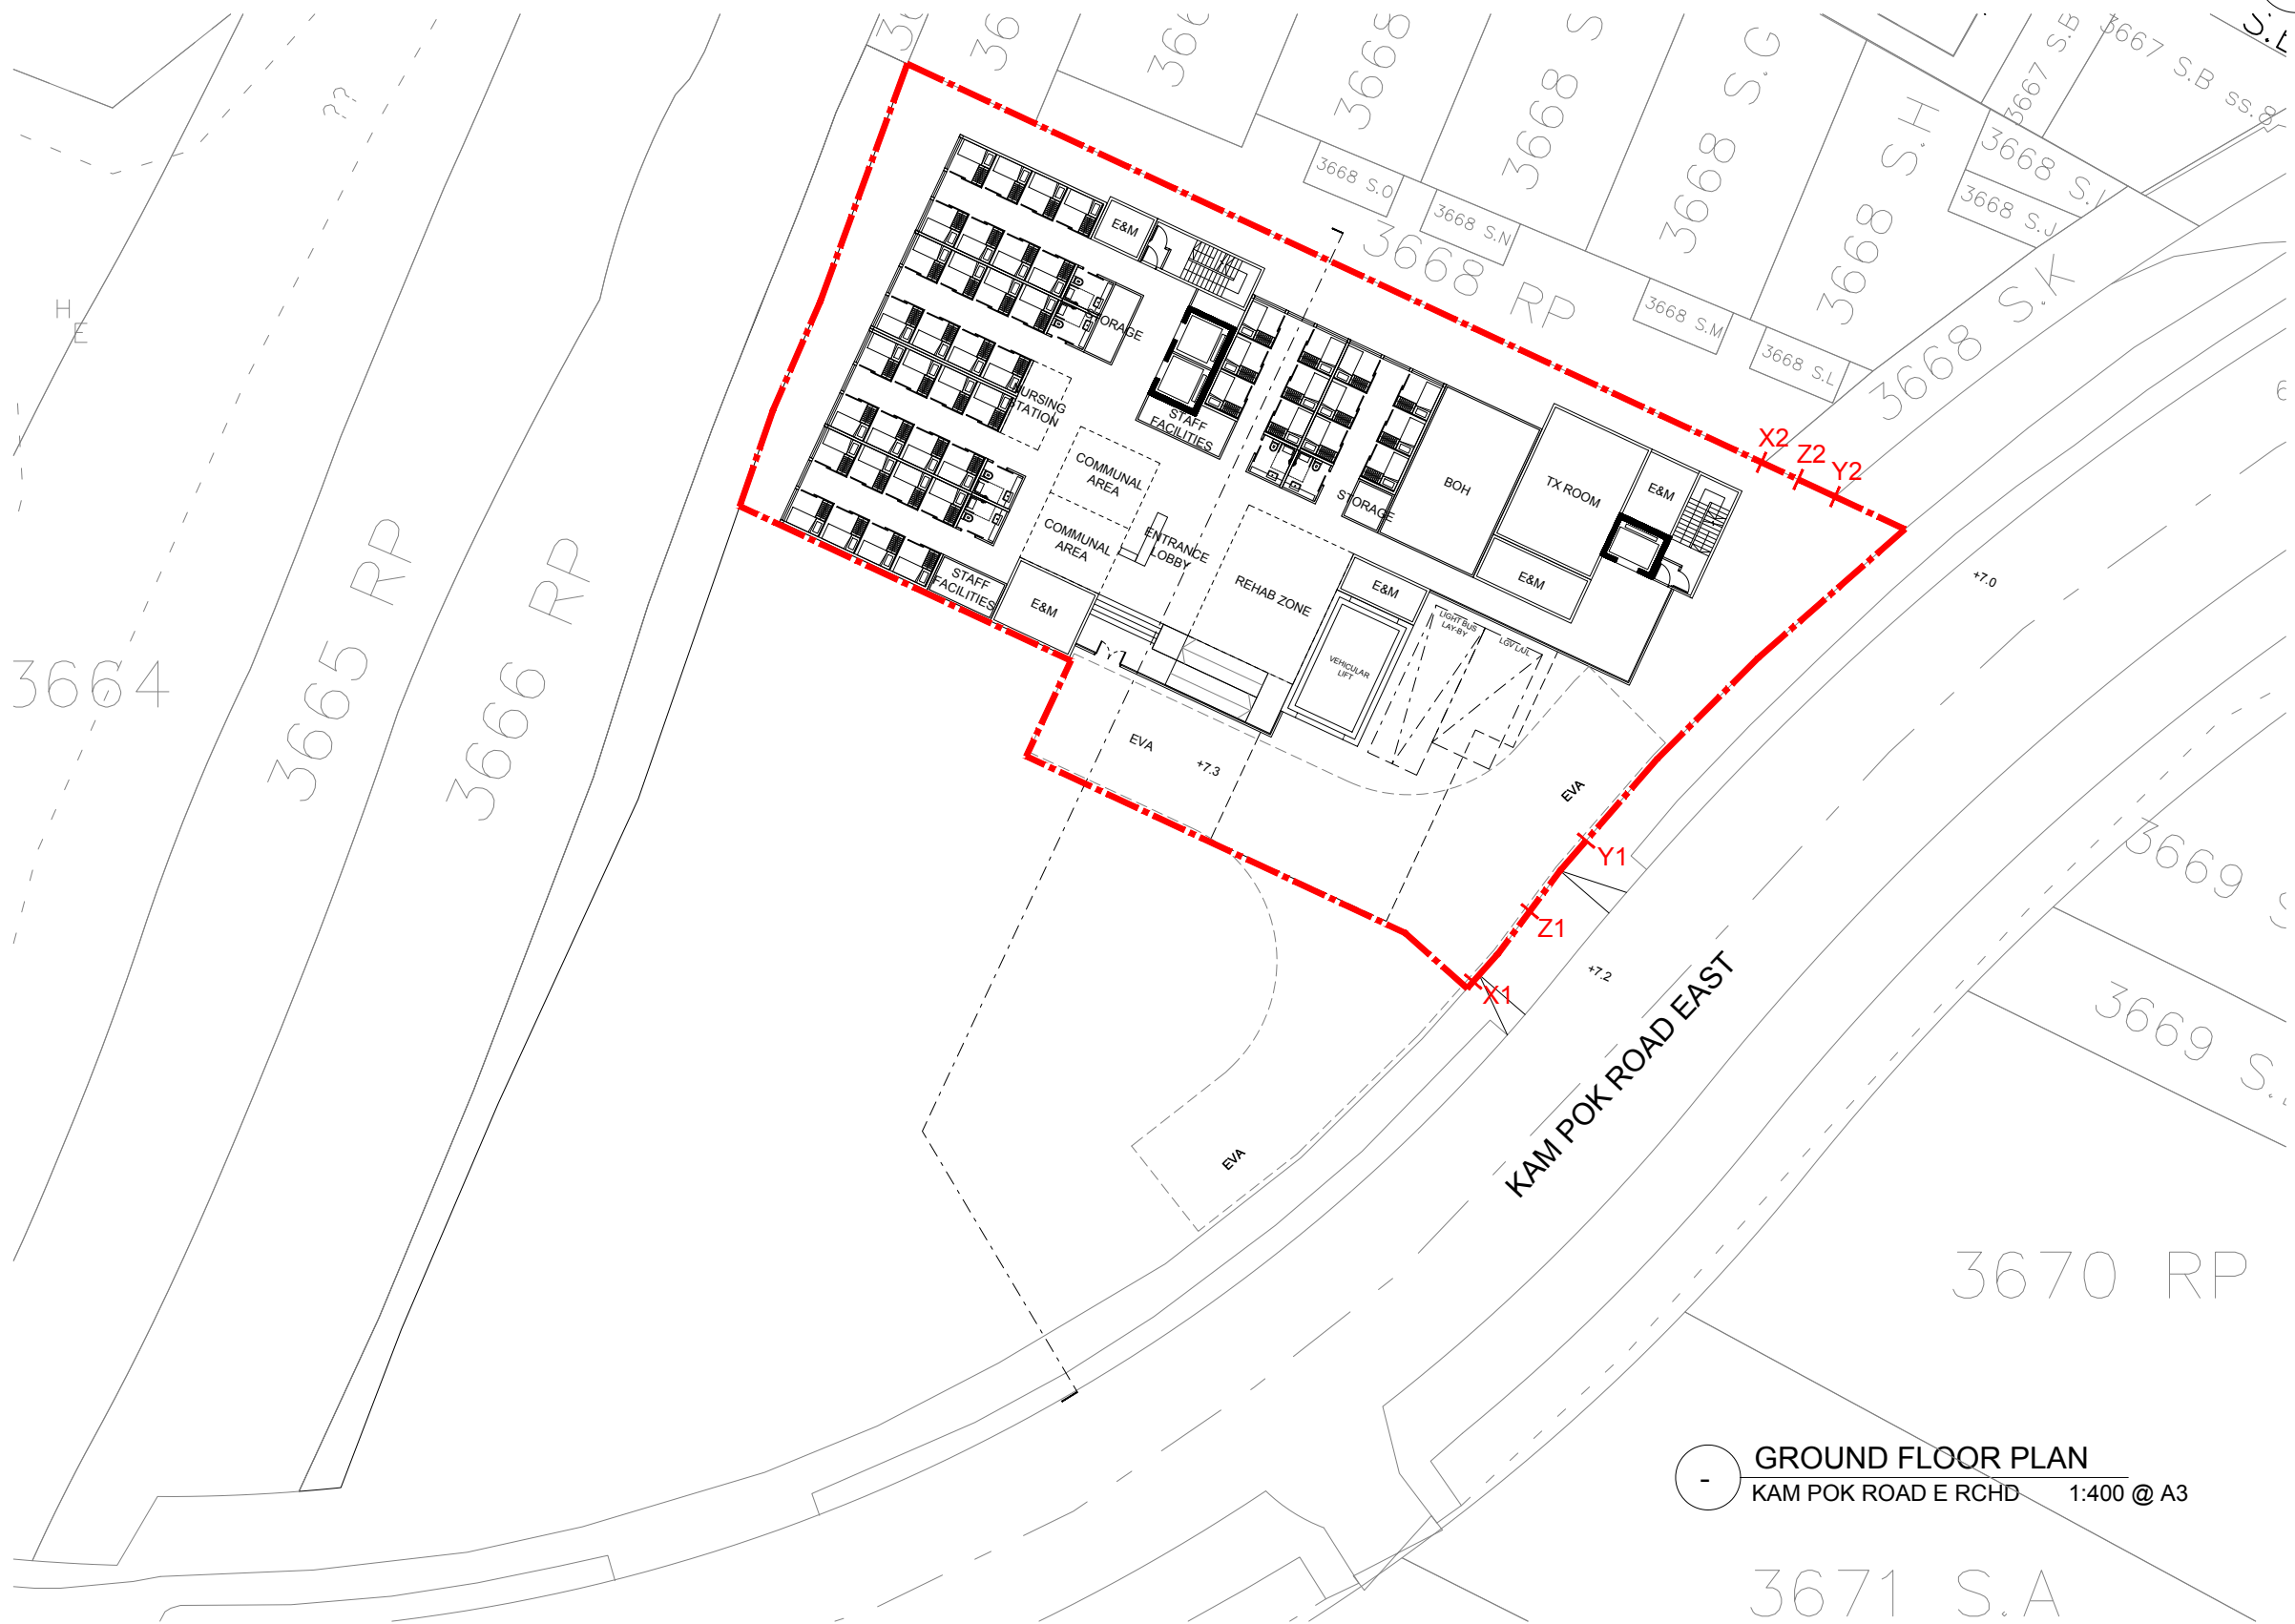

GROUND FLOOR PLAN
KAM POK ROAD E RCHD 1:400 @ A3

© 2025 SYN PLUS DESIGN LIMITED. All rights reserved.

NOTES:

REV	DATE	DESCRIPTION	BY	CHKD
1	5.5.2025	CONCEPT DESIGN	KC	PC

Do not scale from drawings. All dimensions must be checked and verified on site before any works are undertaken. Any discrepancies must be reported in writing to Architect.

CLIENT

TOWN PLANNER

DeSPACE (International) Limited

ARCHITECT

Vessel International Limited
Syn Plus Design Limited

PROJECT : Proposed Social Welfare Facilities (Residential Care Home for Persons with Disabilities (RCHD)) in "Village Type Development" Zone, Various Lots in D.D. 104 and Adjoining Government Land, Nam Sang Wai, Yuen Long

DRAWING : GROUND FLOOR PLAN

SCALE : 1: 400 @A3
PROJECT NO: 25001_KPR
Drawing No. : CP-A103

Rev: —
Date: MAY 2025






Do not scale from drawings. All dimensions must be checked and verified on site before any works are undertaken. Any discrepancies must be reported in writing to Architect.

DeSPACE (International)

 DeSPACE (International) Limited


Vessel International Limited

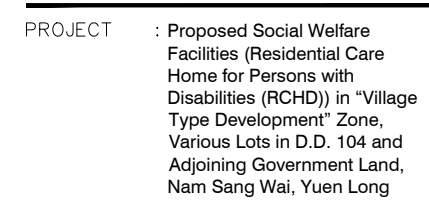


PROJECT NO: 25001_KPR —

CP-A105 MAY 2021




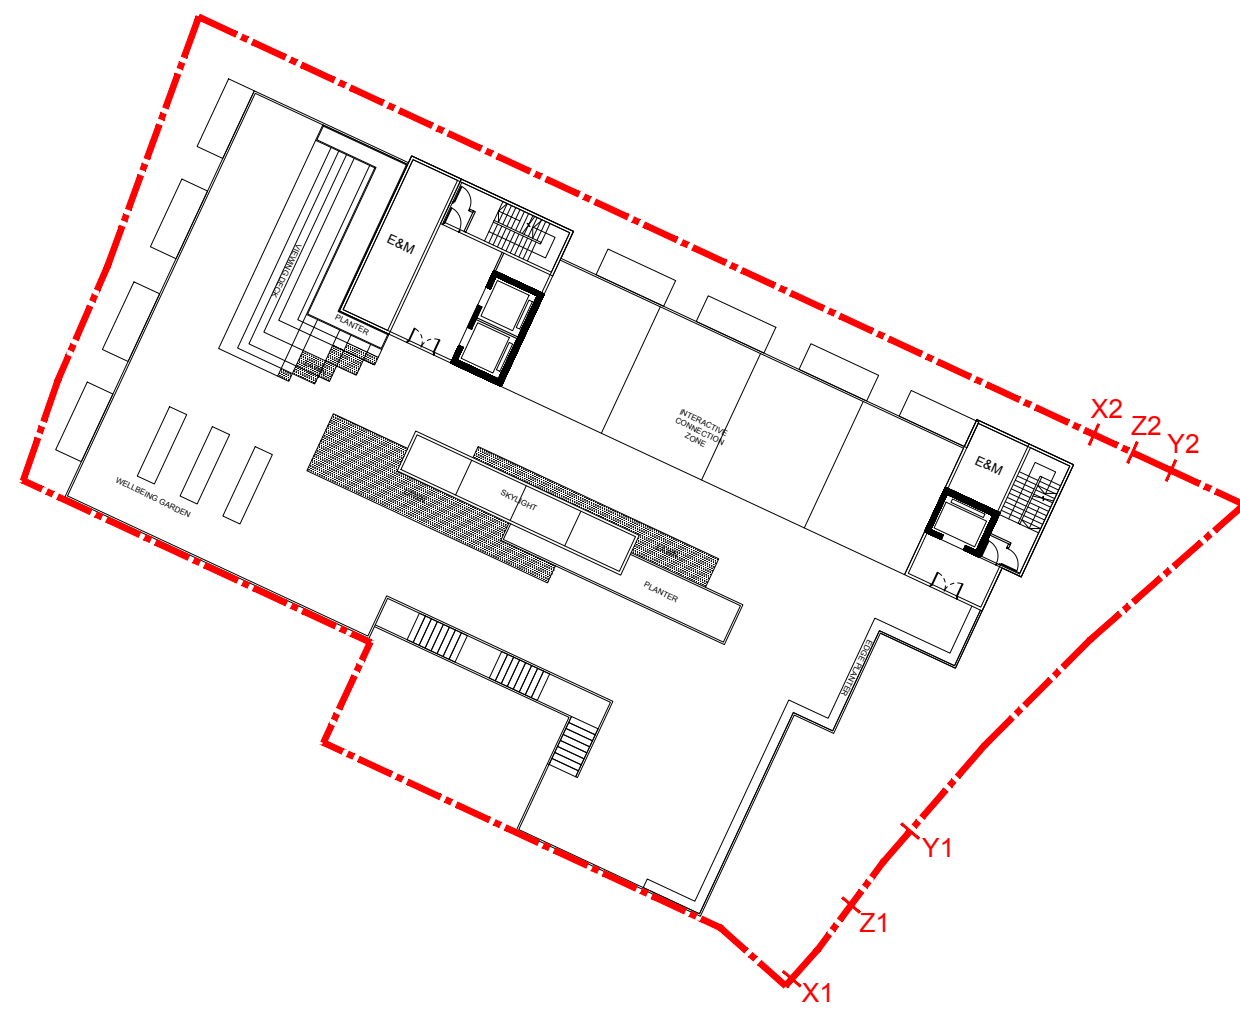

06 MAY 2025

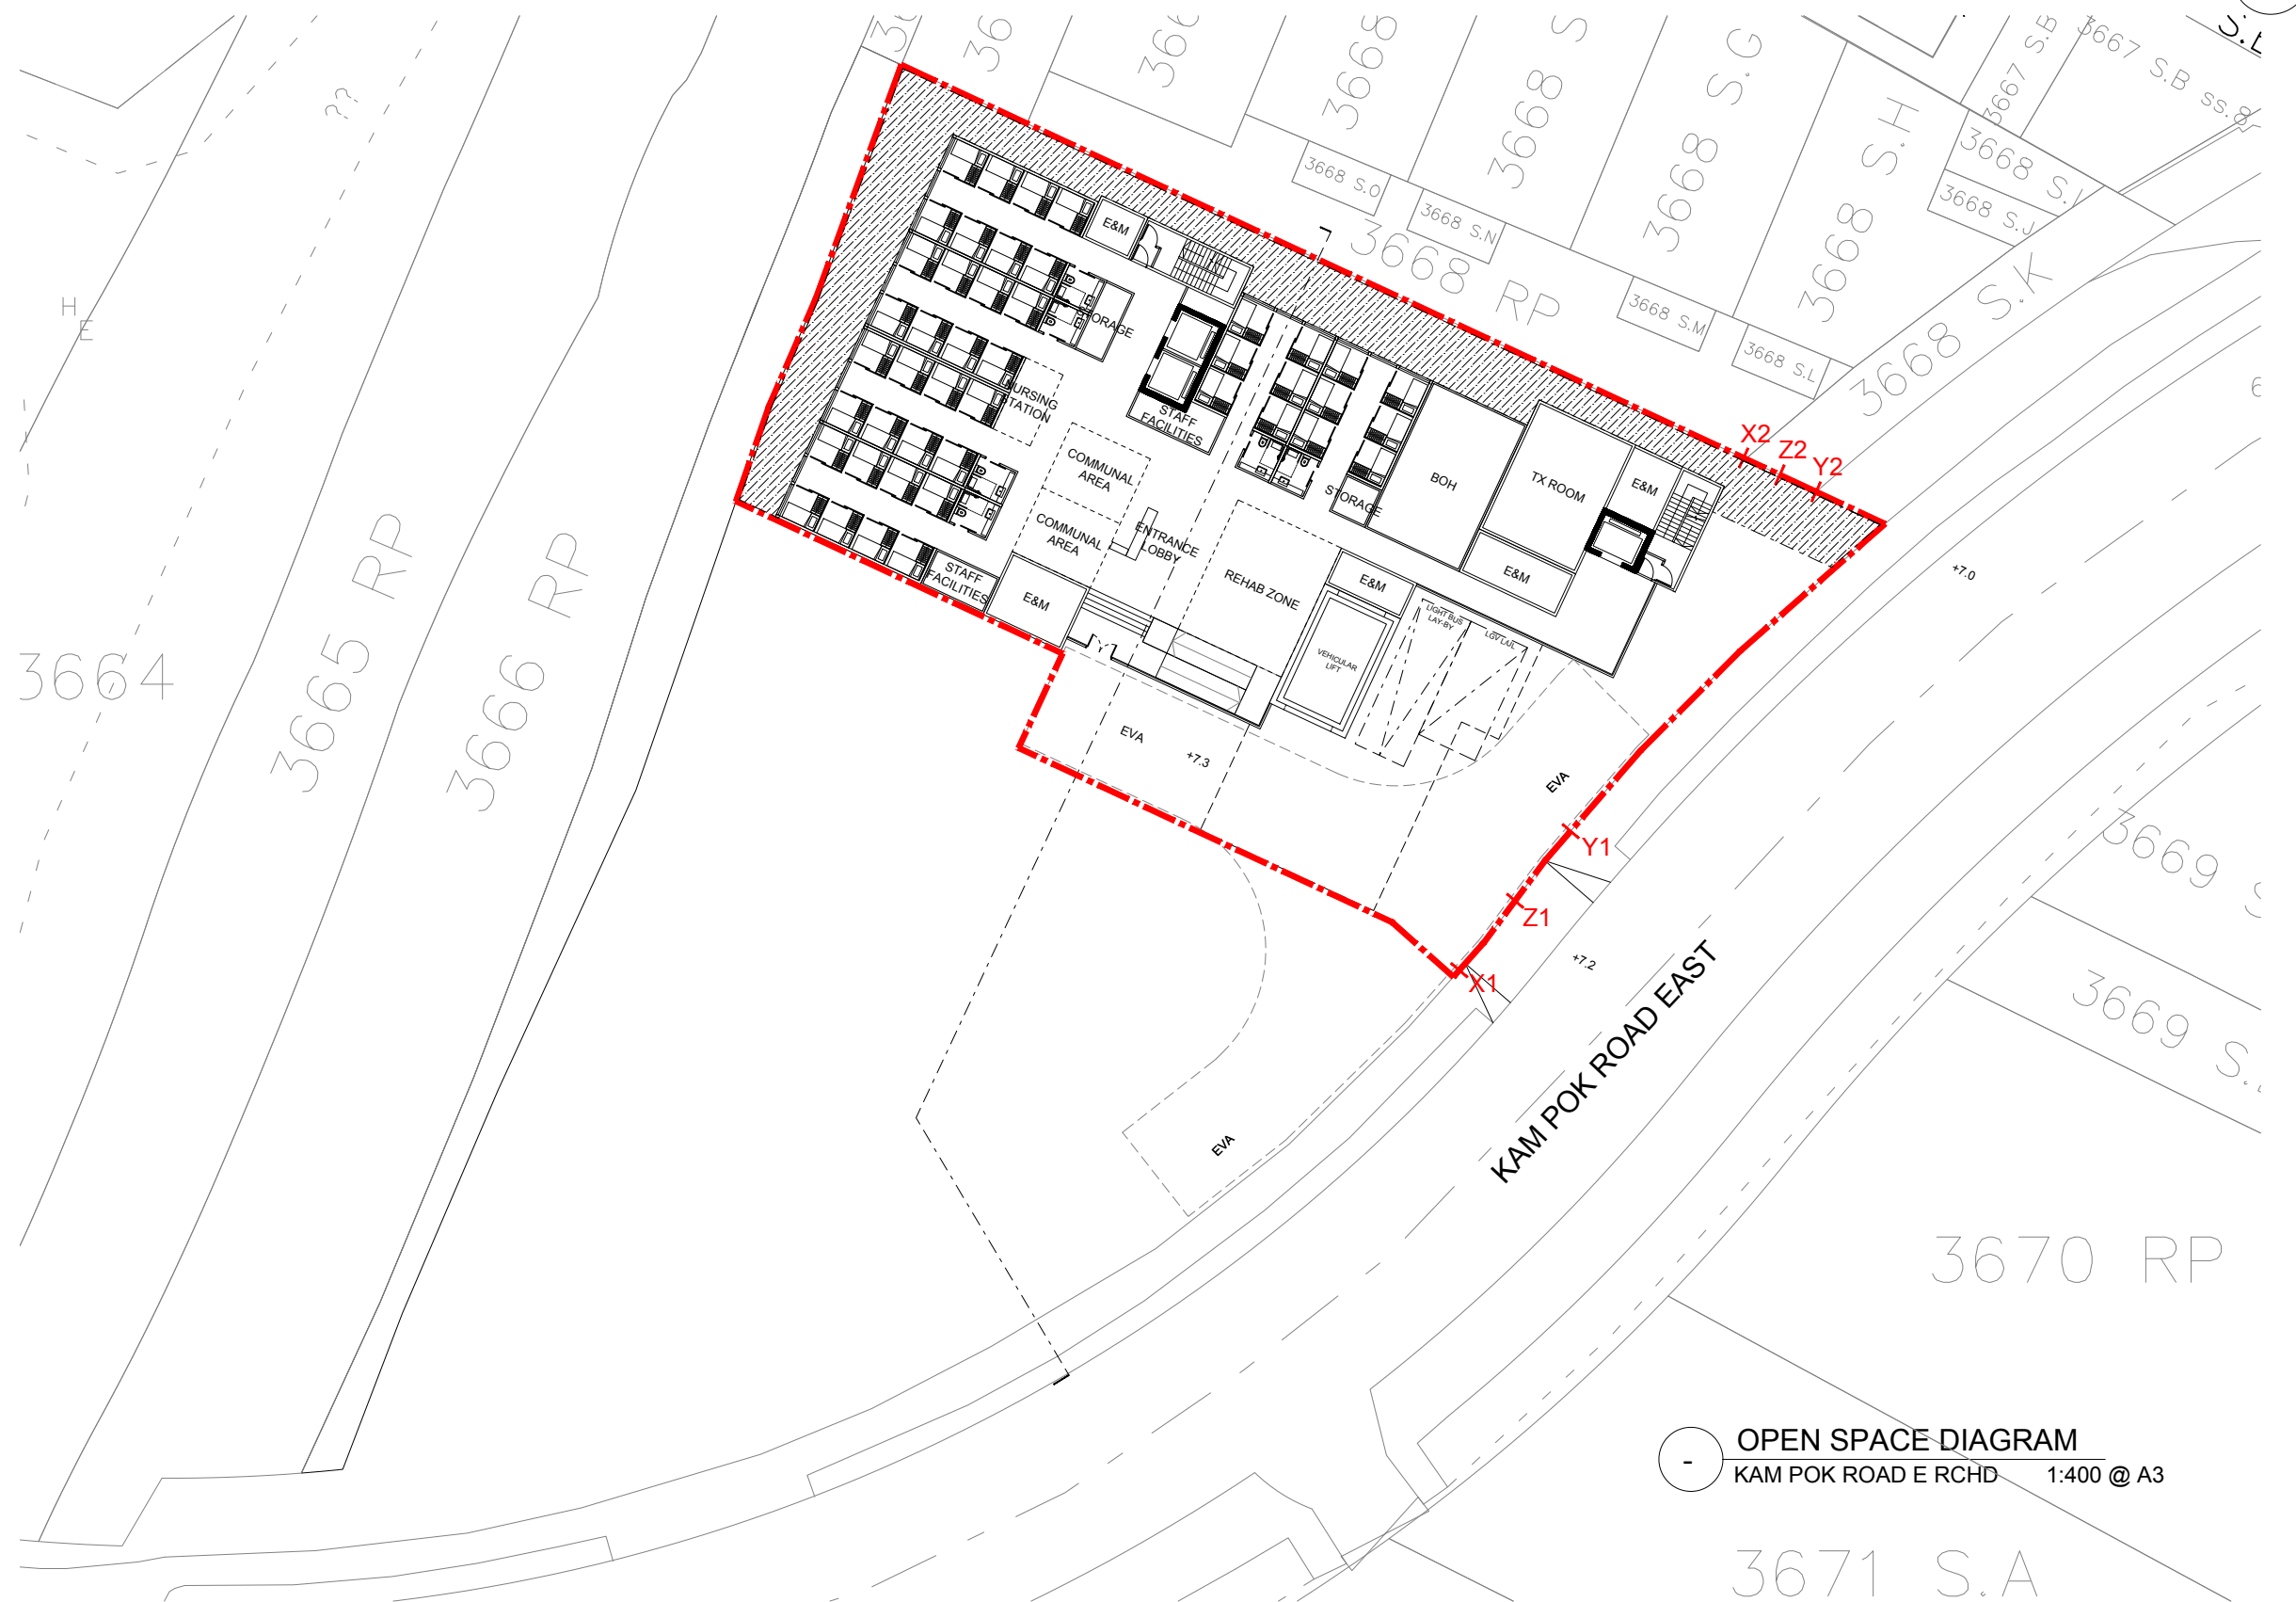

OPEN SPACE DIAGRAM
KAM POK ROAD E RCHD 1:400 @ A3

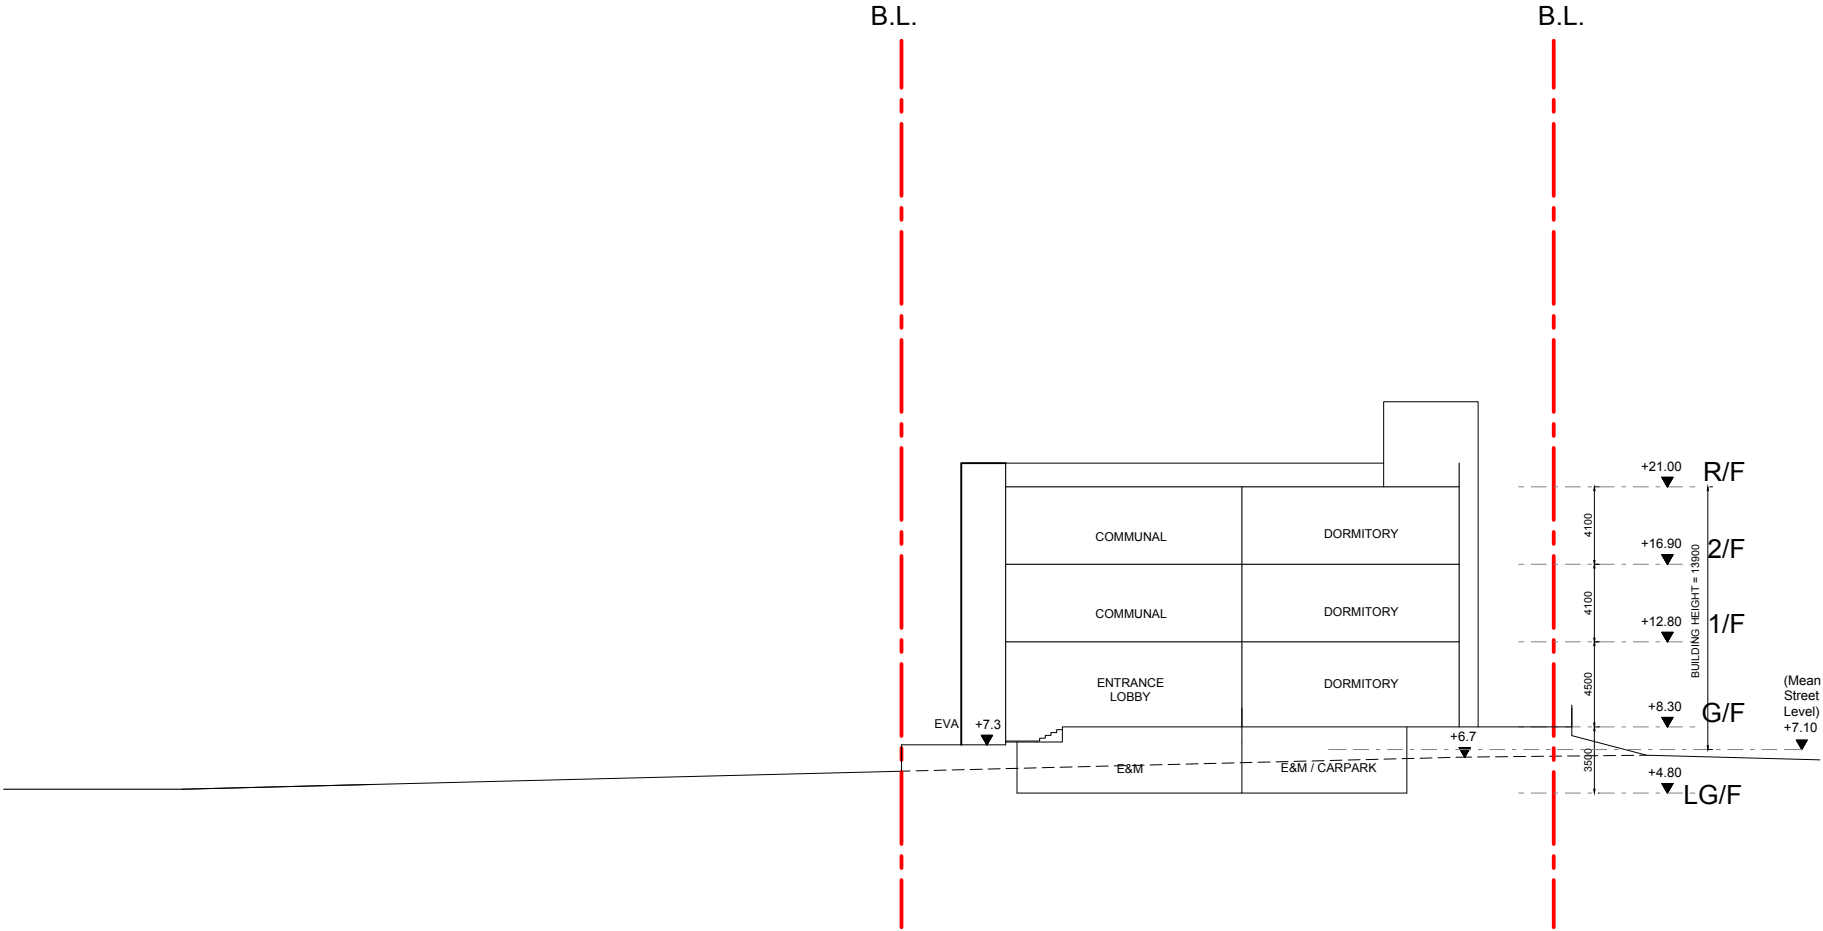

SCHEMATIC SECTION
KAM POK ROAD E RCHD 1:400 @ A3

© 2025 SYN PLUS DESIGN LIMITED. All rights reserved.

NOTES:

-	5.5.2025	CONCEPT DESIGN	KC	PC
REV	DATE	DESCRIPTION	BY	CHKD

Do not scale from drawings. All dimensions must be checked and verified on site before any works are undertaken. Any discrepancies must be reported in writing to Architect.

CLIENT

TOWN PLANNER

DeSPACE (International) Limited



ARCHITECT

Vessel International Limited
Syn Plus Design Limited



PROJECT : Proposed Social Welfare Facilities (Residential Care Home for Persons with Disabilities (RCHD)) in "Village Type Development" Zone, Various Lots in D.D. 104 and Adjoining Government Land, Nam Sang Wai, Yuen Long

DRAWING : SCHEMATIC SECTION

SCALE : 1: 400 @A3 Rev: —

PROJECT NO: 25001_KPR

Drawing No. : Date:

CP—A201MAY 2025