


Appendix 1

Revised Development Scheme

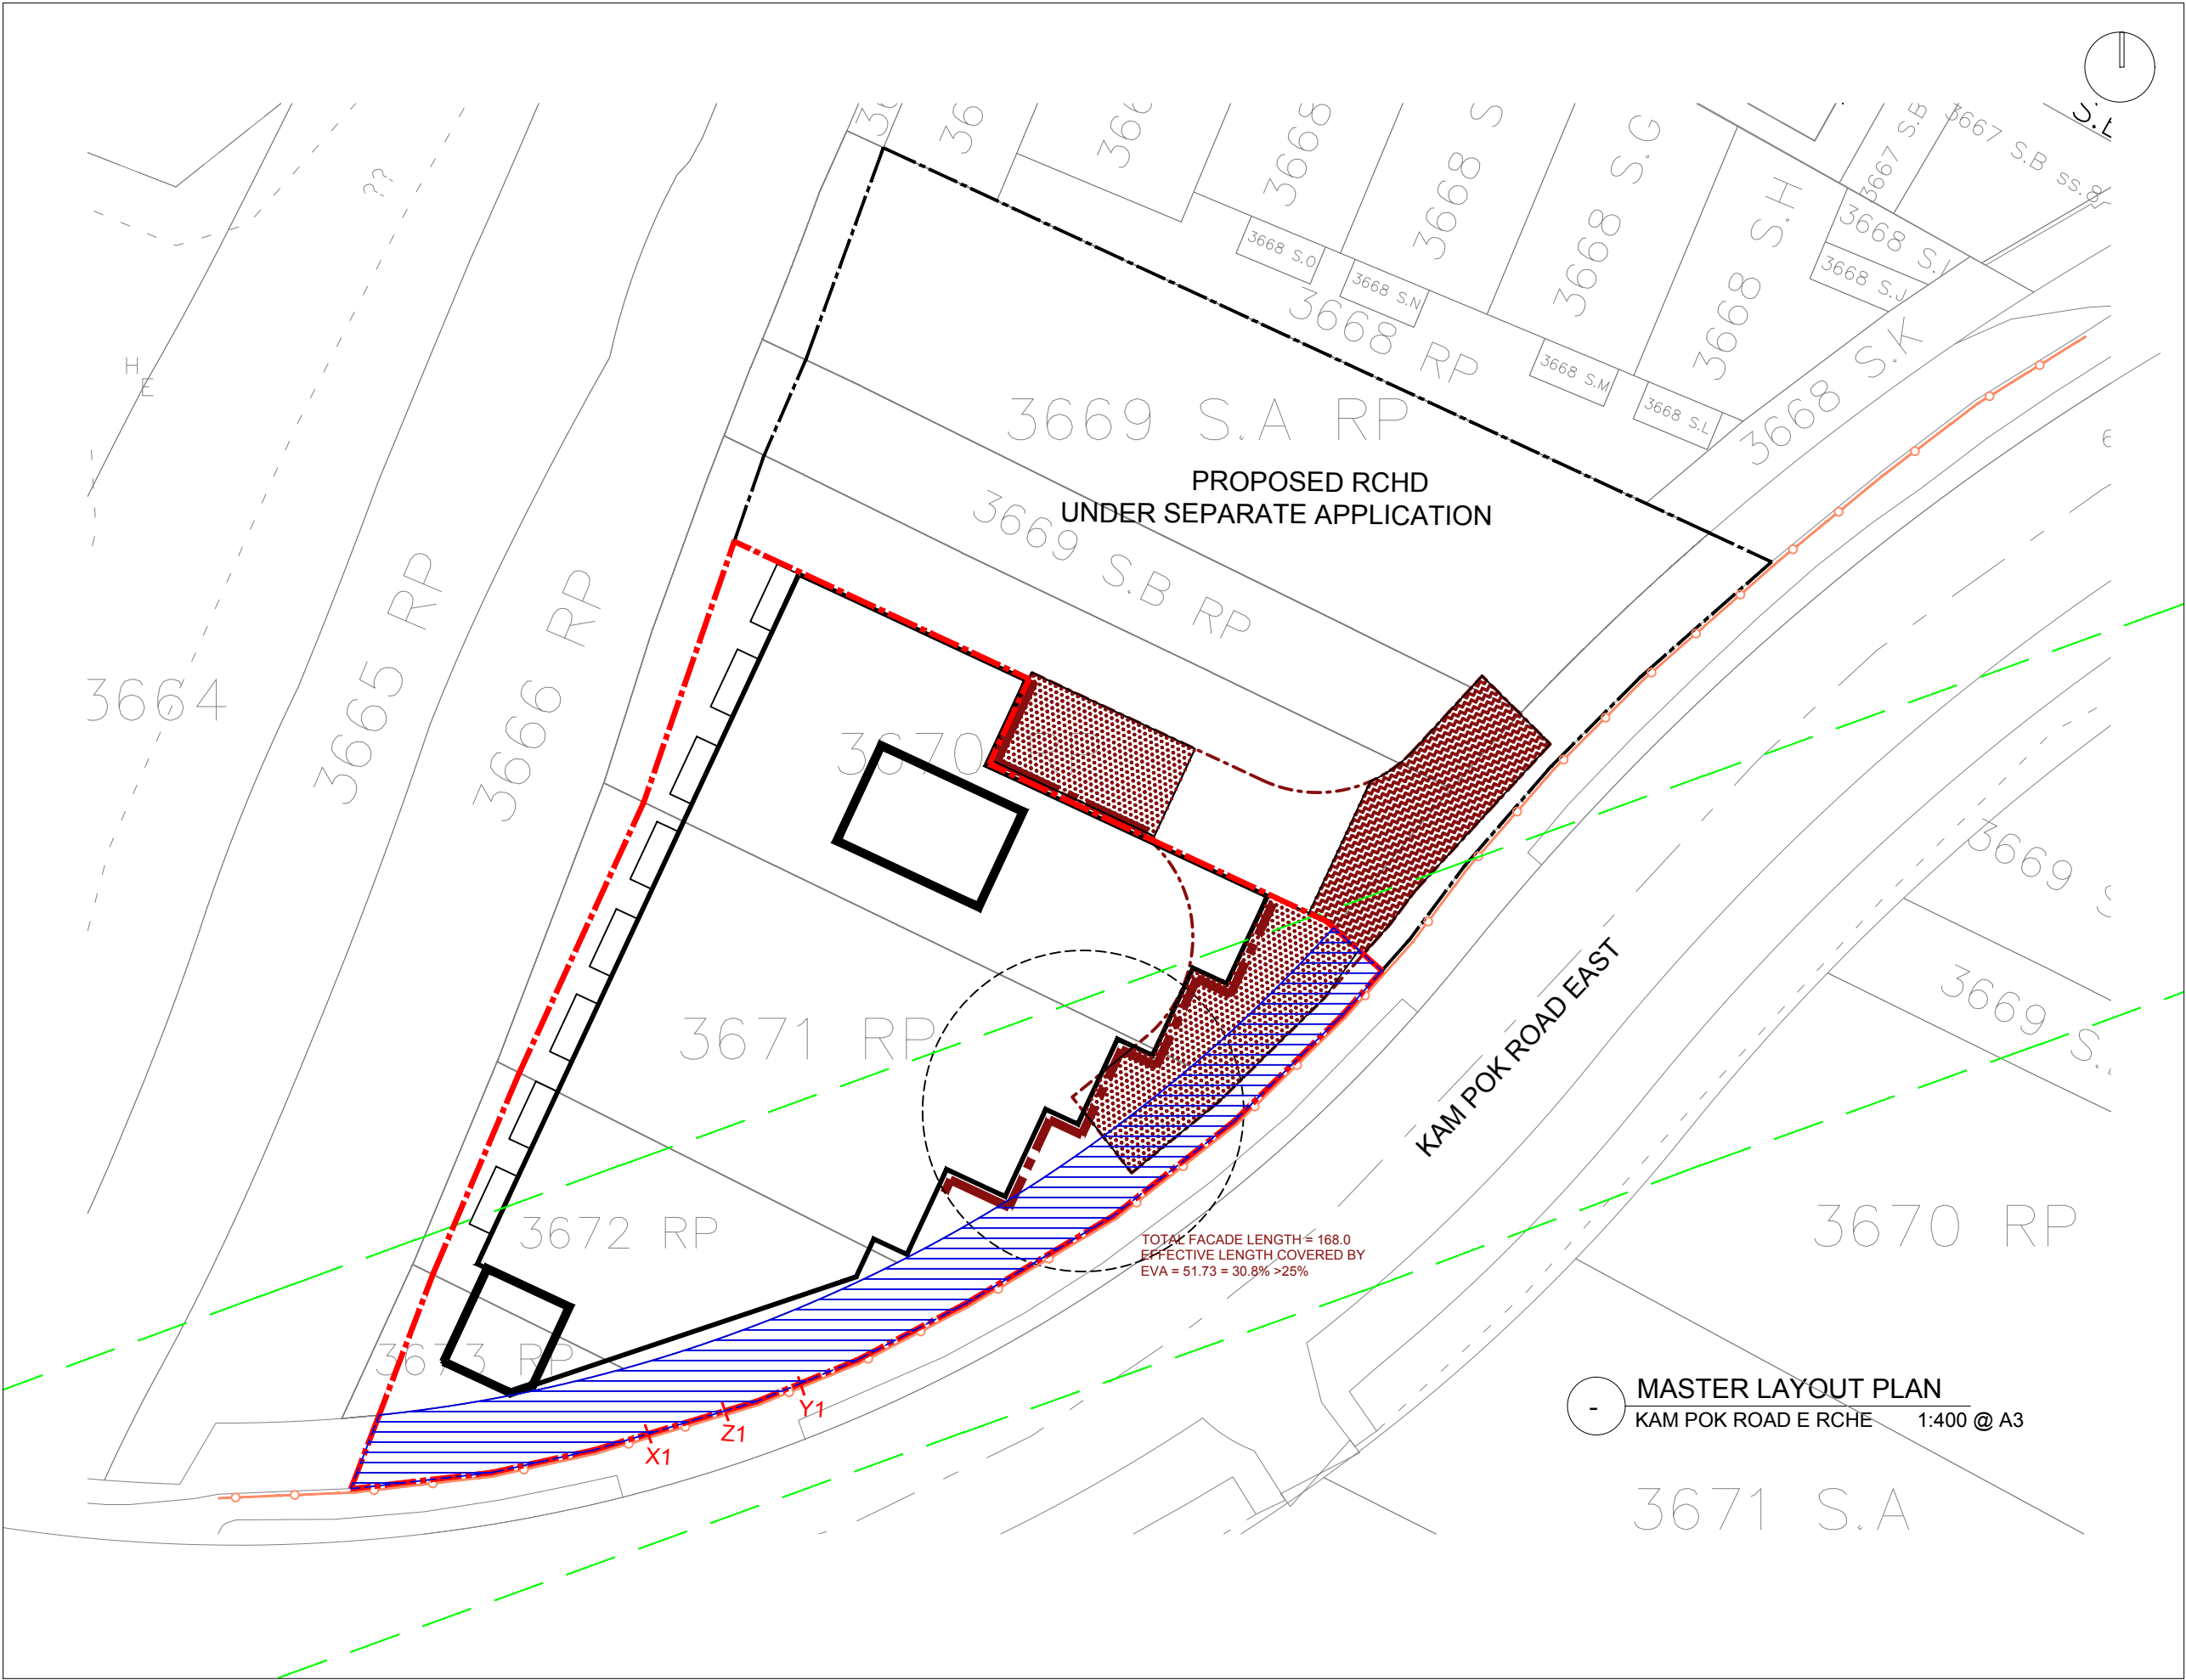

© 2025 SYN PLUS DESIGN LIMITED. All rights reserved.

NOTES:

LEGEND:

THE SITE

GOVERNMENT LAND

OVERHEAD LINES

EXISTING NOISE BARRIER

SHARED EVA

A	22.9.2025	CONCEPT DESIGN	KC	PC
-	5.5.2025	CONCEPT DESIGN	KC	PC
REV	DATE	DESCRIPTION	BY	CHKD

Do not scale from drawings. All dimensions must be checked and verified on site before any works are undertaken. Any discrepancies must be reported in writing to Architect.

CLIENT

.

TOWN PLANNER

DeSPACE (International) Limited



DeSPACE (International) Limited

ARCHITECT

Vessel International Limited
Syn Plus Design Limited



Syn Plus

PROJECT : Proposed Social Welfare Facilities (Residential Care Home for the Elderly (RCHE)) in "Village Type Development" Zone, Various Lots in D.D. 104 and Adjoining Government Land, Nam Sang Wai, Yuen Long

DRAWING : MASTER LAYOUT PLAN


SCALE : 1: 400 @A3

PROJECT NO: 25001_KPR

Rev: A

Date: MAY 2025

FIGURE 2

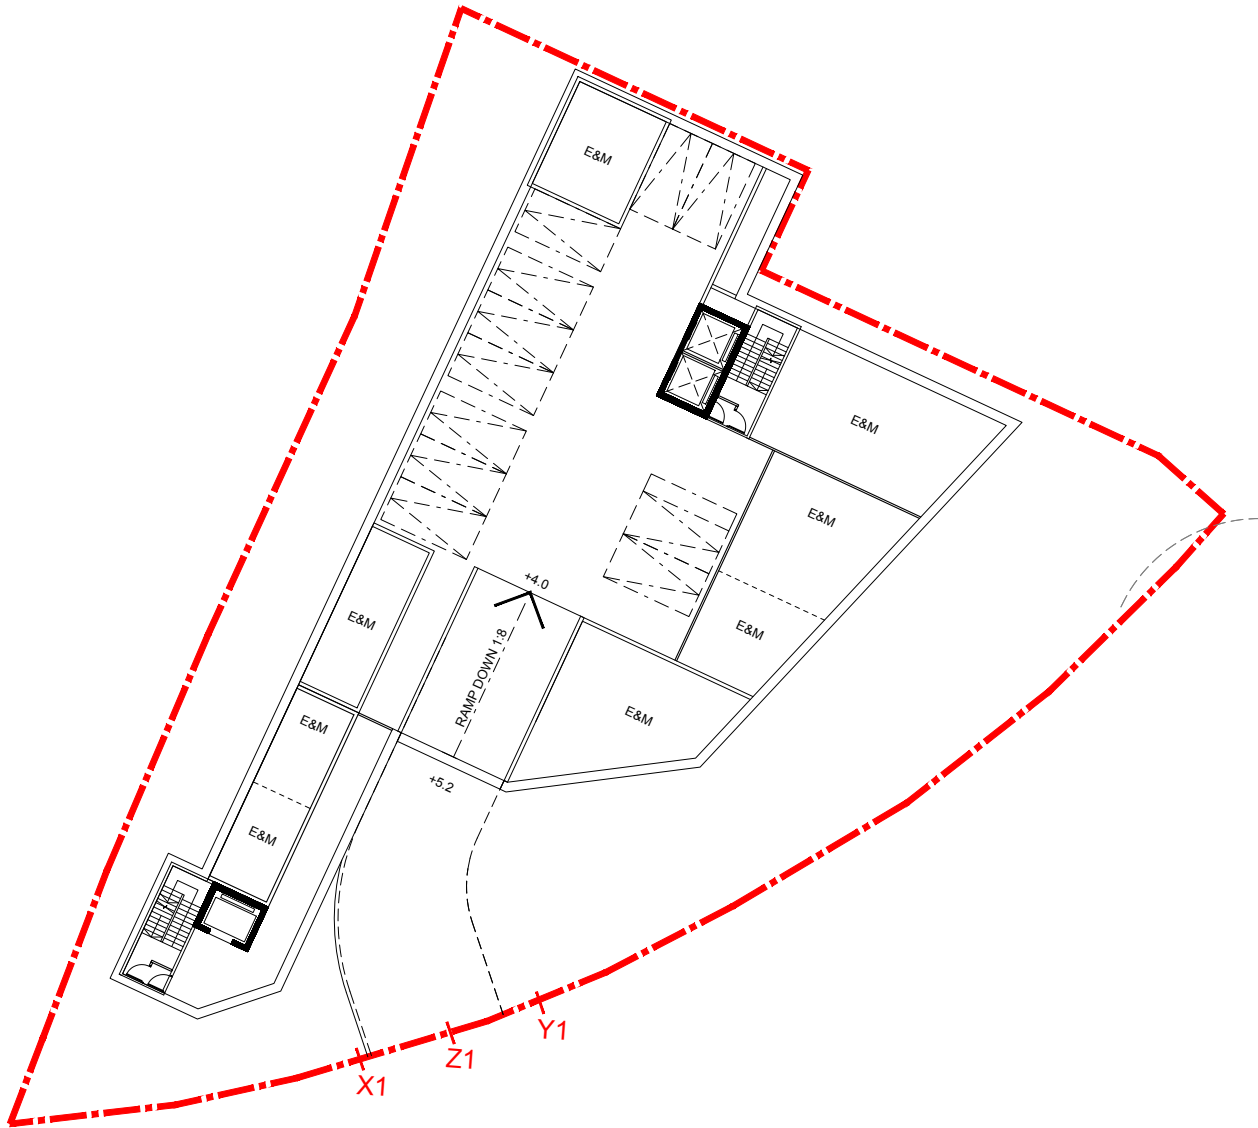

BASEMENT FLOOR PLAN
KAM POK ROAD E RCHE 1:400 @ A3

© 2025 SYN PLUS DESIGN LIMITED. All rights reserved.

NOTES:

A	9.7.2025	CONCEPT DESIGN	KC	PC
-	5.5.2025	CONCEPT DESIGN	KC	PC
REV	DATE	DESCRIPTION	BY	CHKD

Do not scale from drawings. All dimensions must be checked and verified on site before any works are undertaken. Any discrepancies must be reported in writing to Architect.

CLIENT

TOWN PLANNER

DeSPACE (International) Limited



ARCHITECT

Vessel International Limited
Syn Plus Design Limited



PROJECT : Proposed Social Welfare Facilities (Residential Care Home for the Elderly (RCHE)) in "Village Type Development" Zone, Various Lots in D.D. 104 and Adjoining Government Land, Nam Sang Wai, Yuen Long


DRAWING : BASEMENT FLOOR PLAN

SCALE : 1: 400 @A3 Rev: —

PROJECT NO: 25001_KPR

Drawing No. : Date:

CP-B102 MAY 2025

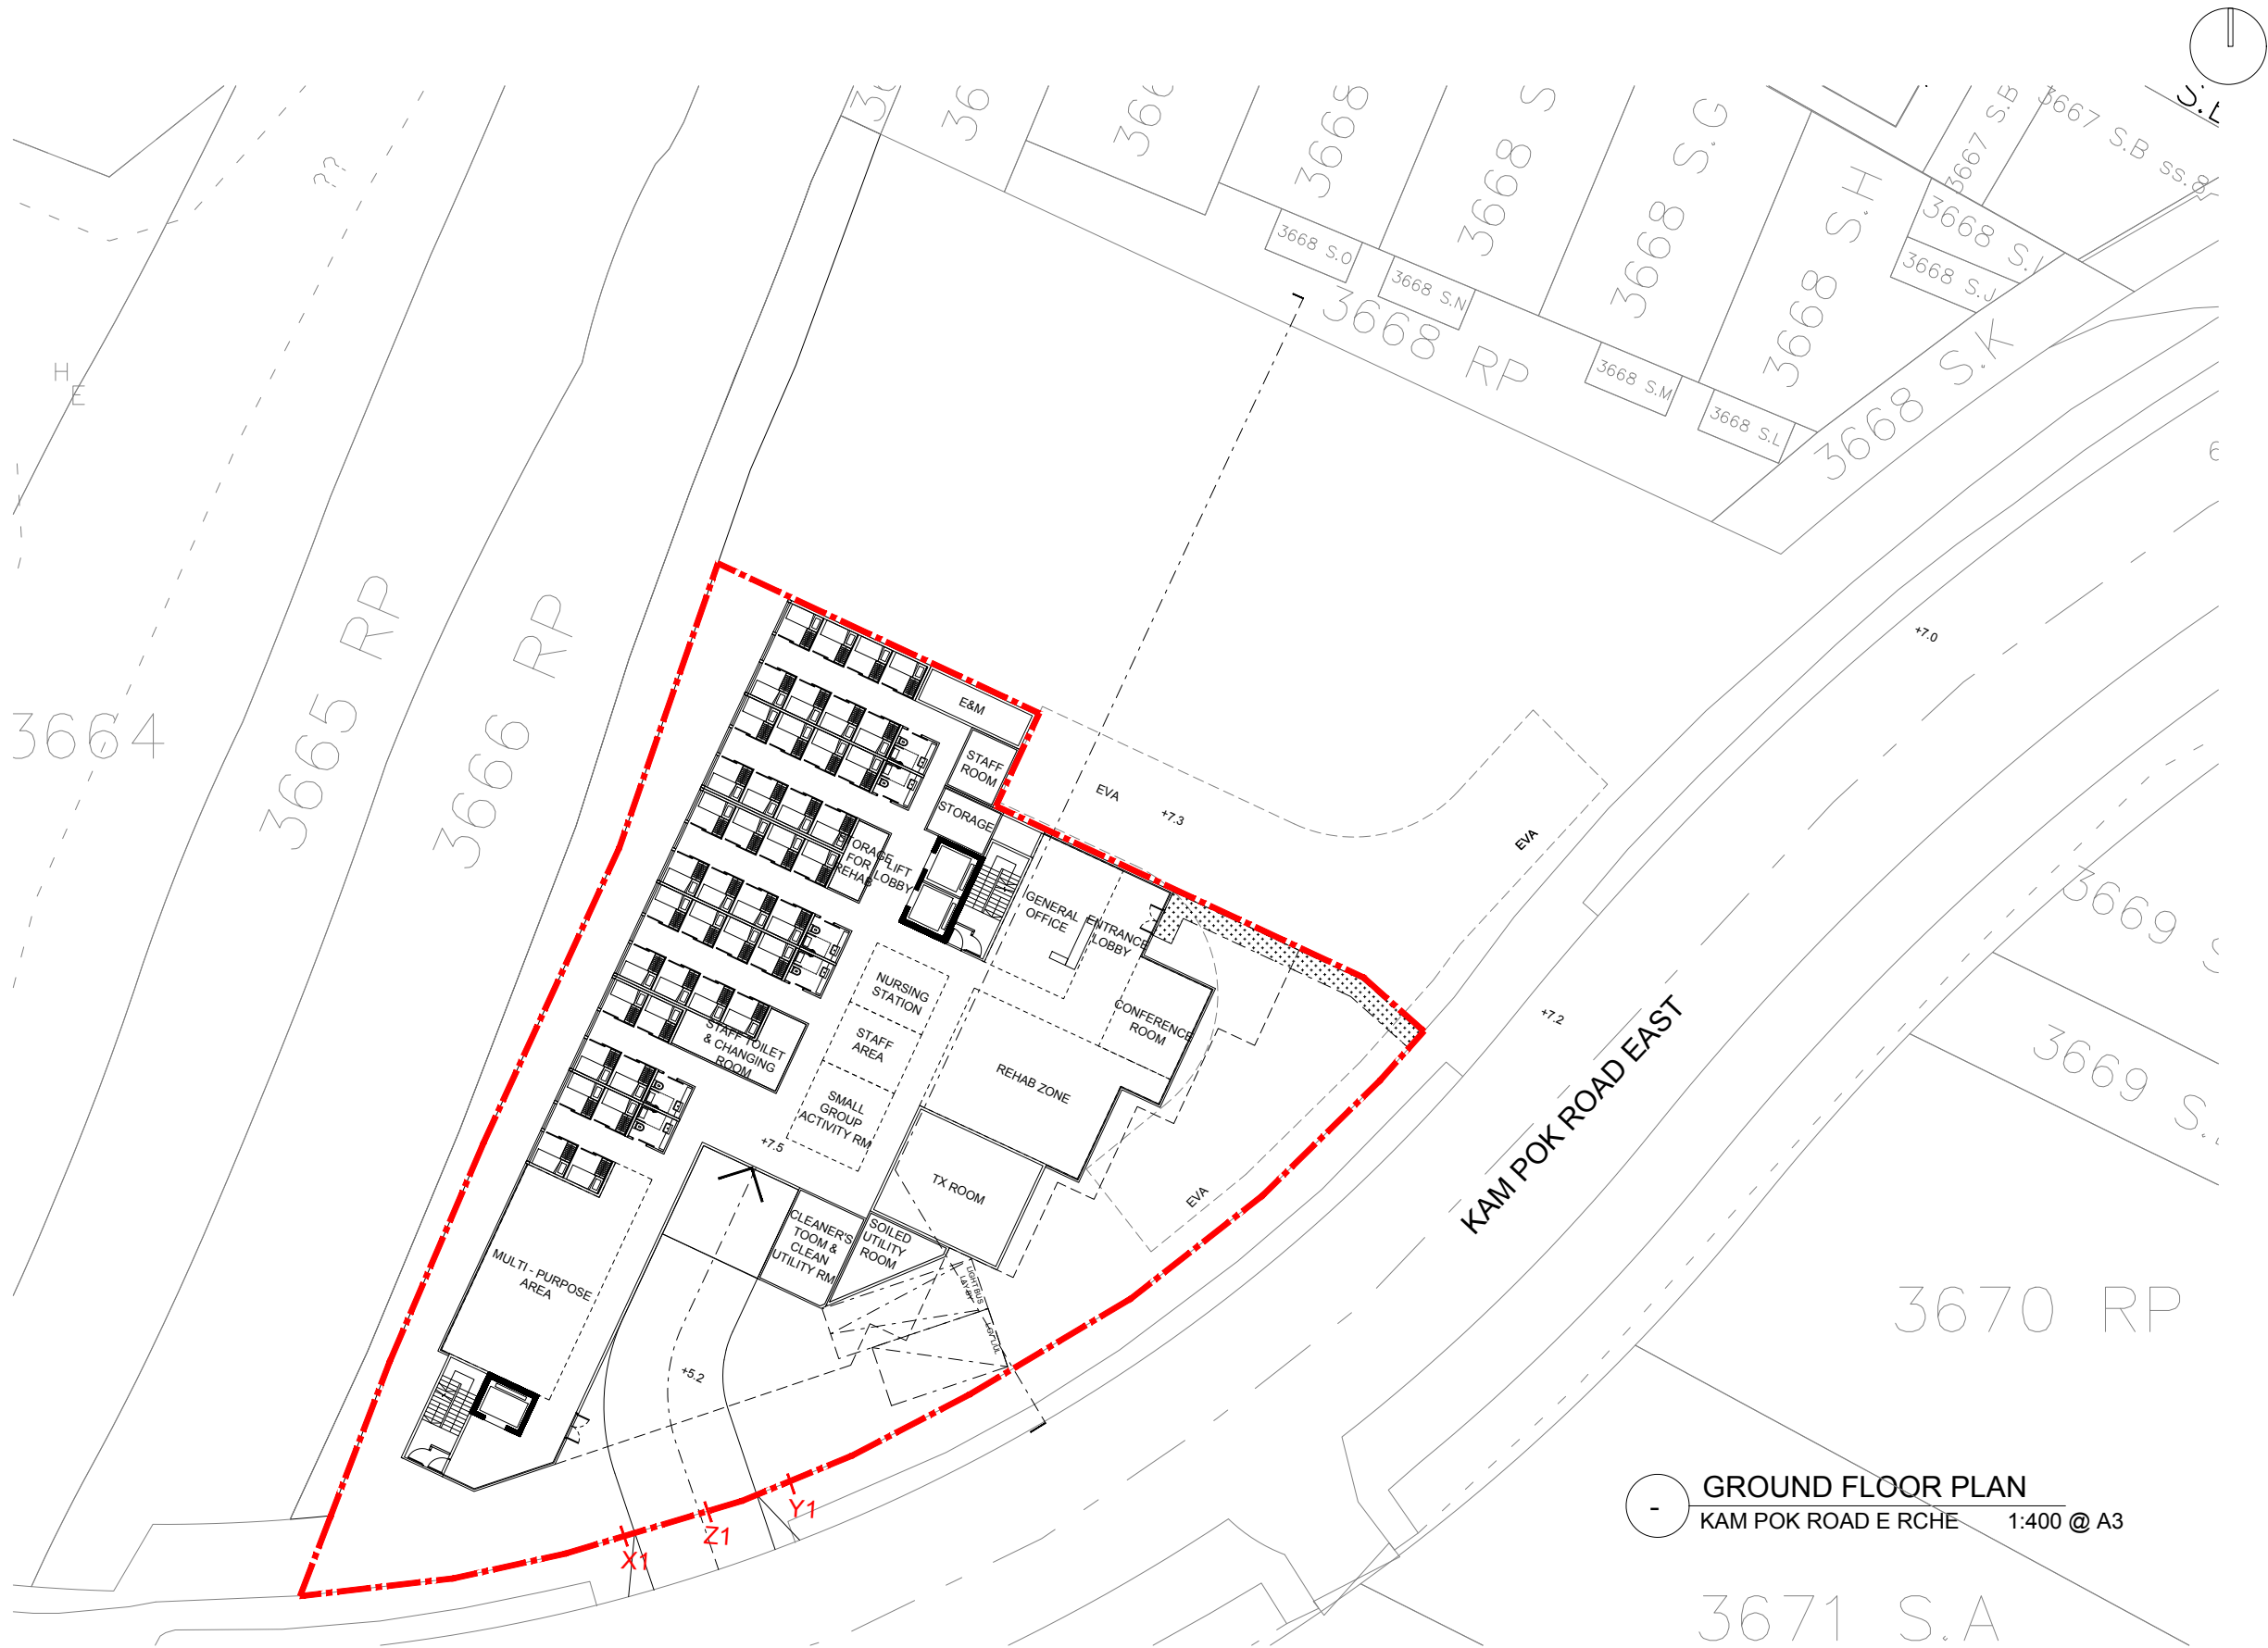


GROUND FLOOR PLAN
KAM POK ROAD E RCHE 1:400 @ A3

© 2025 SYN PLUS DESIGN LIMITED. All rights reserved.

NOTES:

LEGEND:

 

PROPOSED PEDESTRIAN ACCESS

REV	DATE	DESCRIPTION	BY	CHKD
B	22.9.2025	CONCEPT DESIGN	KC	PC
A	9.7.2025	CONCEPT DESIGN	KC	PC
-	5.5.2025	CONCEPT DESIGN	KC	PC

Do not scale from drawings. All dimensions must be checked and verified on site before any works are undertaken. Any discrepancies must be reported in writing to Architect.

CLIENT

TOWN PLANNER

DeSPACE (International) Limited



ARCHITECT

Vessel International Limited
Syn Plus Design Limited



PROJECT : Proposed Social Welfare Facilities (Residential Care Home for the Elderly (RCHE)) in "Village Type Development" Zone, Various Lots in D.D. 104 and Adjoining Government Land, Nam Sang Wai, Yuen Long

DRAWING : GROUND FLOOR PLAN

SCALE : 1: 400 @A3

PROJECT NO: 25001_KPR


Drawing No. :

Rev:

B

Date:

CP-B103 MAY 2025

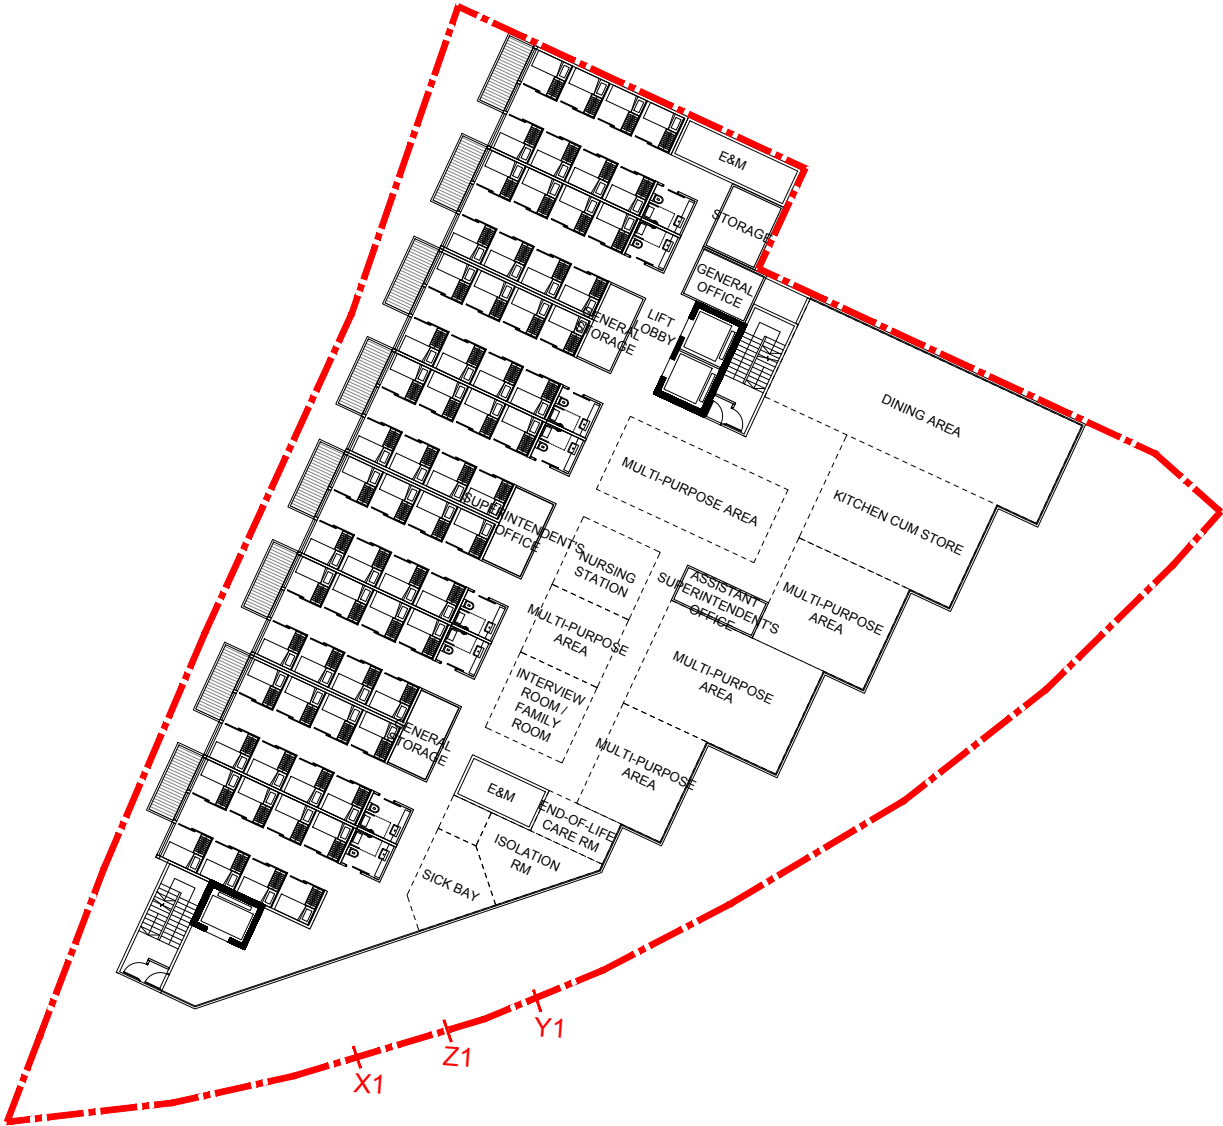

1ST FLOOR PLAN
KAM POK ROAD E RCHE 1:400 @ A3

© 2025 SYN PLUS DESIGN LIMITED. All rights reserved.

NOTES:

A	9.7.2025	CONCEPT DESIGN	KC	PC
-	5.5.2025	CONCEPT DESIGN	KC	PC
REV	DATE	DESCRIPTION	BY	CHKD

Do not scale from drawings. All dimensions must be checked and verified on site before any works are undertaken. Any discrepancies must be reported in writing to Architect.

CLIENT

TOWN PLANNER

DeSPACE (International) Limited



ARCHITECT

Vessel International Limited
Syn Plus Design Limited




PROJECT : Proposed Social Welfare Facilities (Residential Care Home for the Elderly (RCHE)) in "Village Type Development" Zone, Various Lots in D.D. 104 and Adjoining Government Land, Nam Sang Wai, Yuen Long

DRAWING : FIRST FLOOR PLAN

SCALE : 1: 400 @A3
PROJECT NO: 25001_KPR

Drawing No. : Date:

CP-B104 MAY 2025

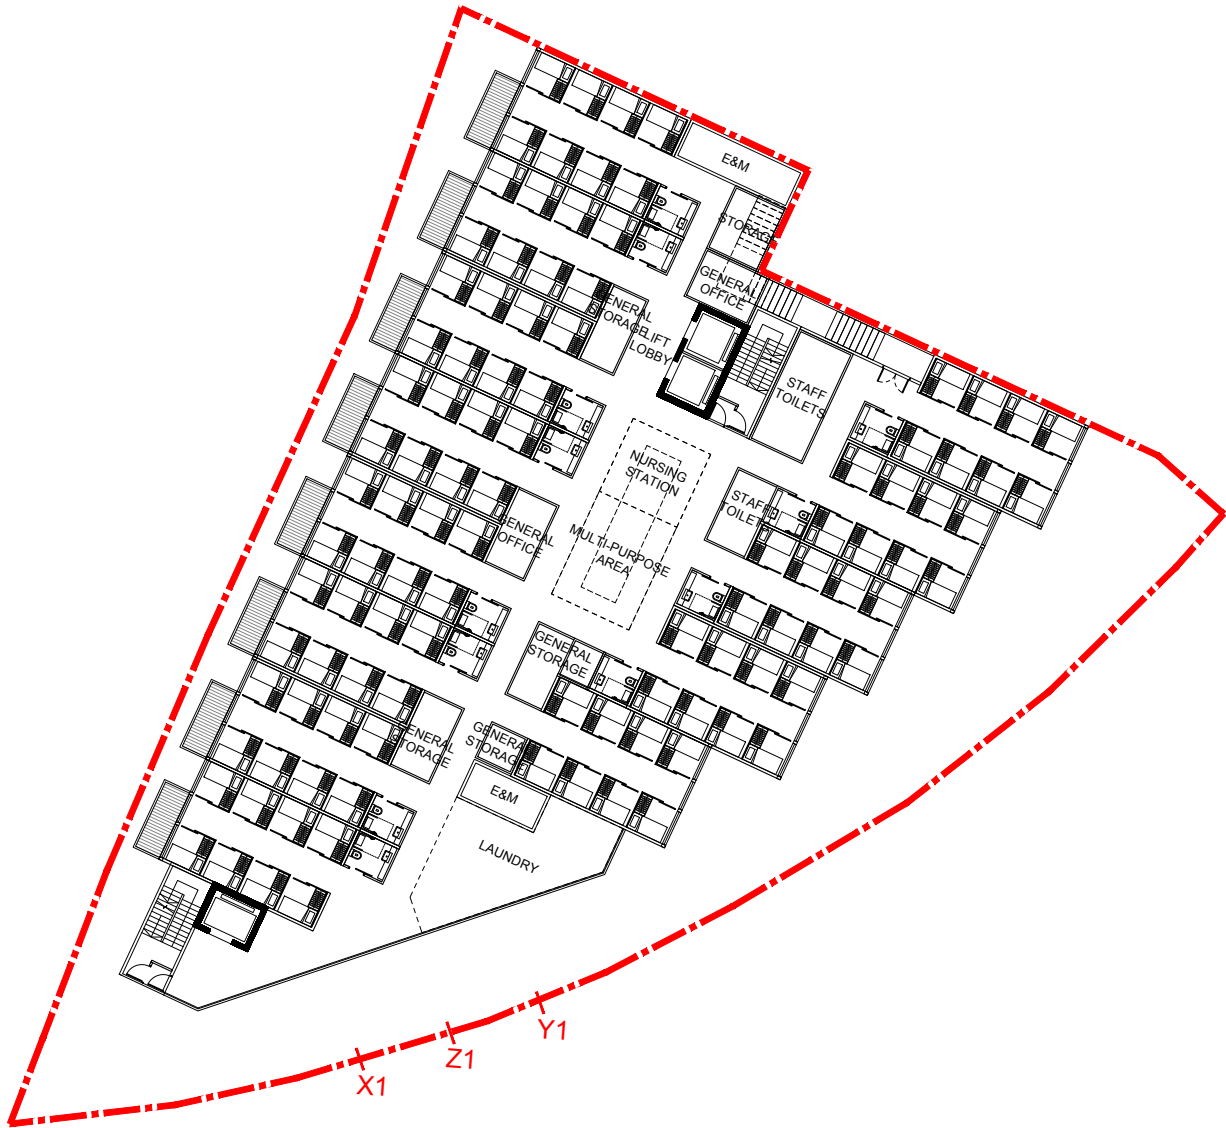

2ND FLOOR PLAN
KAM POK ROAD E RCHE 1:400 @ A3

© 2025 SYN PLUS DESIGN LIMITED. All rights reserved.

NOTES:

A	9.7.2025	CONCEPT DESIGN	KC	PC
-	5.5.2025	CONCEPT DESIGN	KC	PC
REV	DATE	DESCRIPTION	BY	CHKD

Do not scale from drawings. All dimensions must be checked and verified on site before any works are undertaken. Any discrepancies must be reported in writing to Architect.

CLIENT

TOWN PLANNER

DeSPACE (International) Limited



ARCHITECT

Vessel International Limited
Syn Plus Design Limited



PROJECT : Proposed Social Welfare Facilities (Residential Care Home for the Elderly (RCHE)) in "Village Type Development" Zone, Various Lots in D.D. 104 and Adjoining Government Land, Nam Sang Wai, Yuen Long


DRAWING : SECOND FLOOR PLAN

SCALE : 1: 400 @A3 Rev: —

PROJECT NO: 25001_KPR

Drawing No. : Date:

CP-B105 MAY 2025

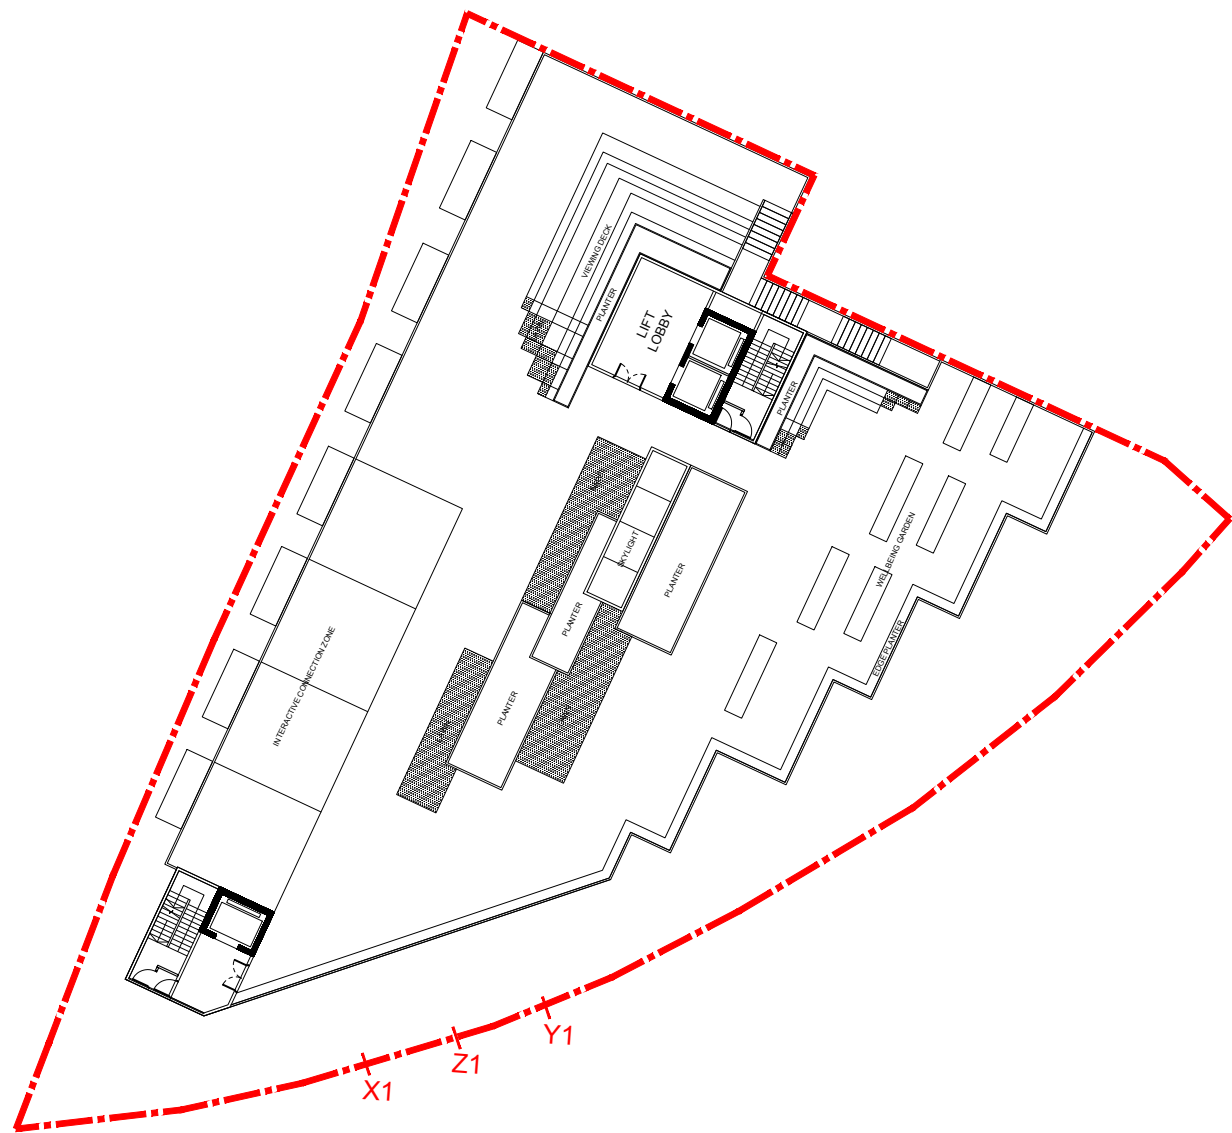

ROOF PLAN
KAM POK ROAD E RCHE 1:400 @ A3



© 2025 SYN PLUS DESIGN LIMITED. All rights reserved.

NOTES:

-	5.5.2025	CONCEPT DESIGN	KC	PC
REV	DATE	DESCRIPTION	BY	CHKD

Do not scale from drawings. All dimensions must be checked and verified on site before any works are undertaken. Any discrepancies must be reported in writing to Architect.

CLIENT

TOWN PLANNER
DeSPACE (International) Limited



ARCHITECT
Vessel International Limited
Syn Plus Design Limited




PROJECT : Proposed Social Welfare Facilities (Residential Care Home for the Elderly (RCHE)) in "Village Type Development" Zone, Various Lots in D.D. 104 and Adjoining Government Land, Nam Sang Wai, Yuen Long

DRAWING : ROOF PLAN

SCALE : 1: 400 @A3
PROJECT NO: 25001_KPR

Drawing No. : Date:

CP-B106 MAY 2025

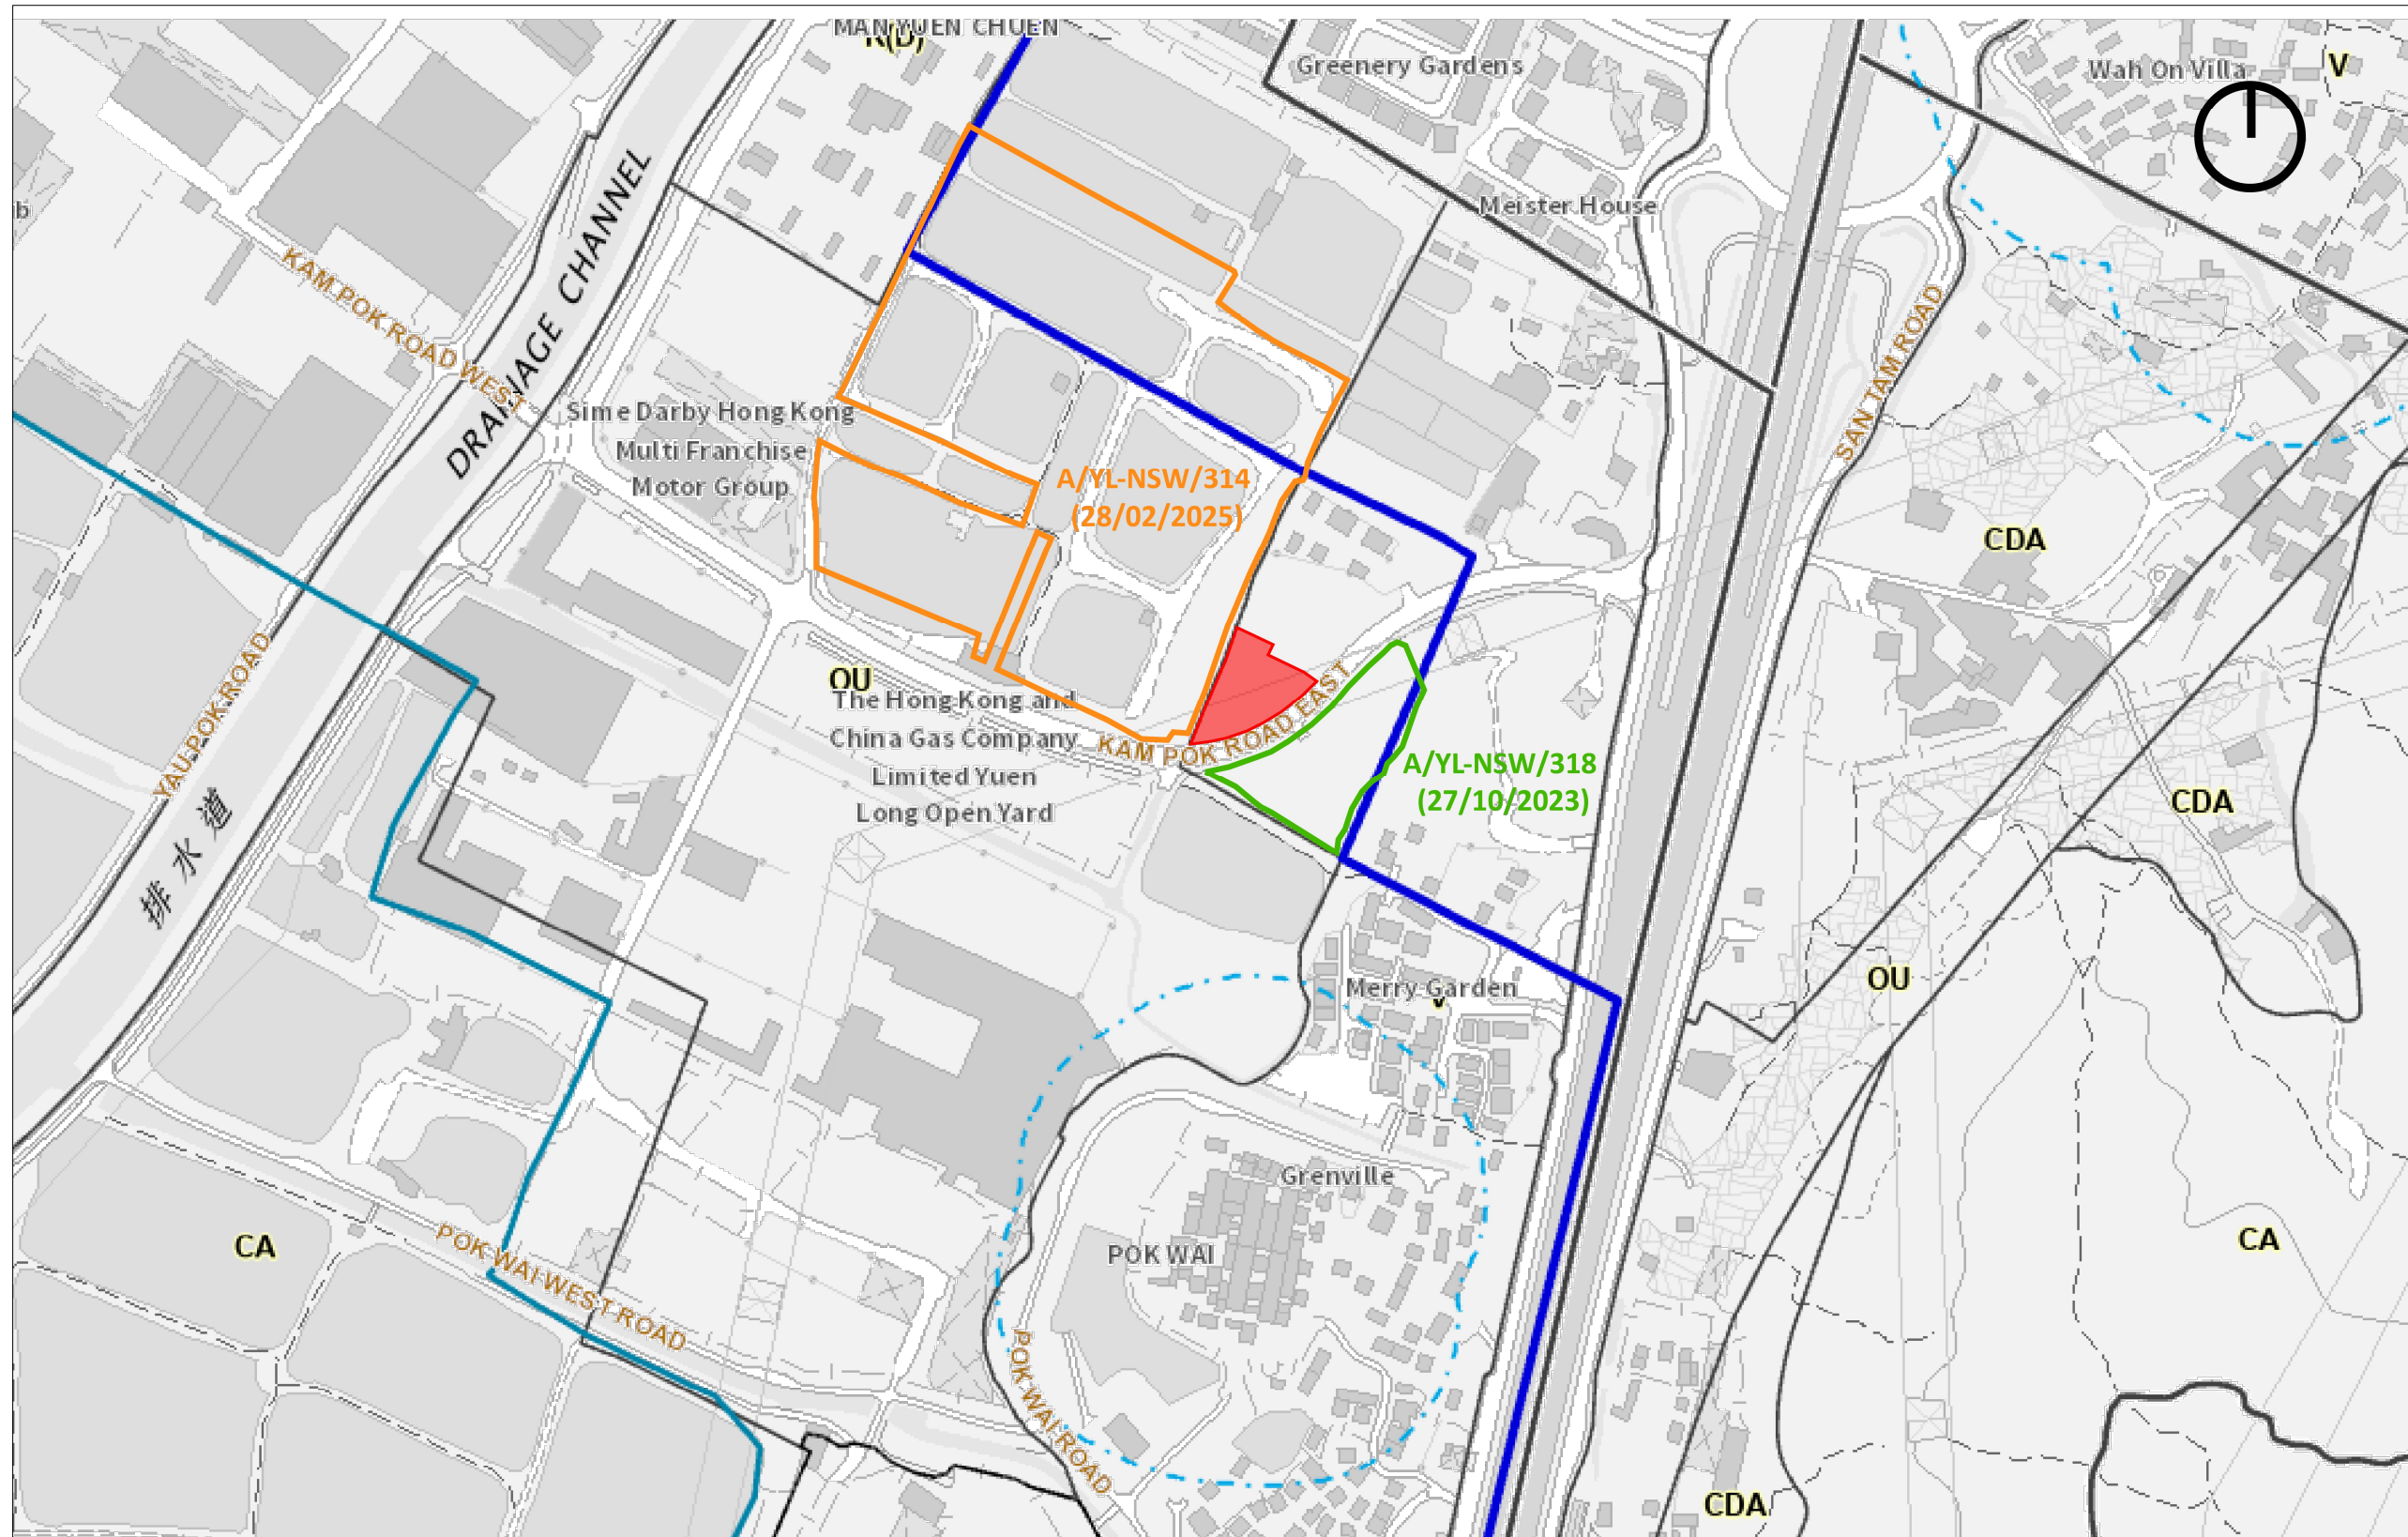



OPEN SPACE DIAGRAM
KAM POK ROAD E RCHE 1:400 @ A3

© 2025 SYN PLUS DESIGN LIMITED. All rights reserved.

NOTES:

LEGEND:



OPEN SPACE : 248 SQ. M.

REV	DATE	DESCRIPTION	BY	CHKD
A	22.9.2025	CONCEPT DESIGN	KC	PC
-	14.5.2025	CONCEPT DESIGN	KC	PC

Do not scale from drawings. All dimensions must be checked and verified on site before any works are undertaken. Any discrepancies must be reported in writing to Architect.

CLIENT

TOWN PLANNER

DeSPACE (International) Limited



ARCHITECT

Vessel International Limited
Syn Plus Design Limited



PROJECT : Proposed Social Welfare Facilities (Residential Care Home for the Elderly (RCHE)) in "Village Type Development" Zone, Various Lots in D.D. 104 and Adjoining Government Land, Nam Sang Wai, Yuen Long

DRAWING : OPEN SPACE DIAGRAM

SCALE : 1: 400 @A3

PROJECT NO: 25001_KPR

Drawing No. :

CP-B108

Rev:

A

Date:

MAY 2025



Do not scale from drawings. All dimensions must be checked and verified on site before any works are undertaken. Any discrepancies must be reported in writing to Architect.

•

DeSPACE (International)
Limited

DRAWING : SCHEMATIC SECTION

PROJECT NO: 25001_KPR

CP-B201 MAY 2025

