


DRAWING TITLE:	LEGEND:	SCALE:	PREPARED BY:
LOCATION PLAN	<b>APPLICATION BOUNDARY</b> <b>SIMILAR PLANNING APPLICATIONS</b>	1:2000	<b>DATE:</b> DECEMBER 2025
DRAWING NO.:	FIGURE 1		 DeSPACE (International) Limited

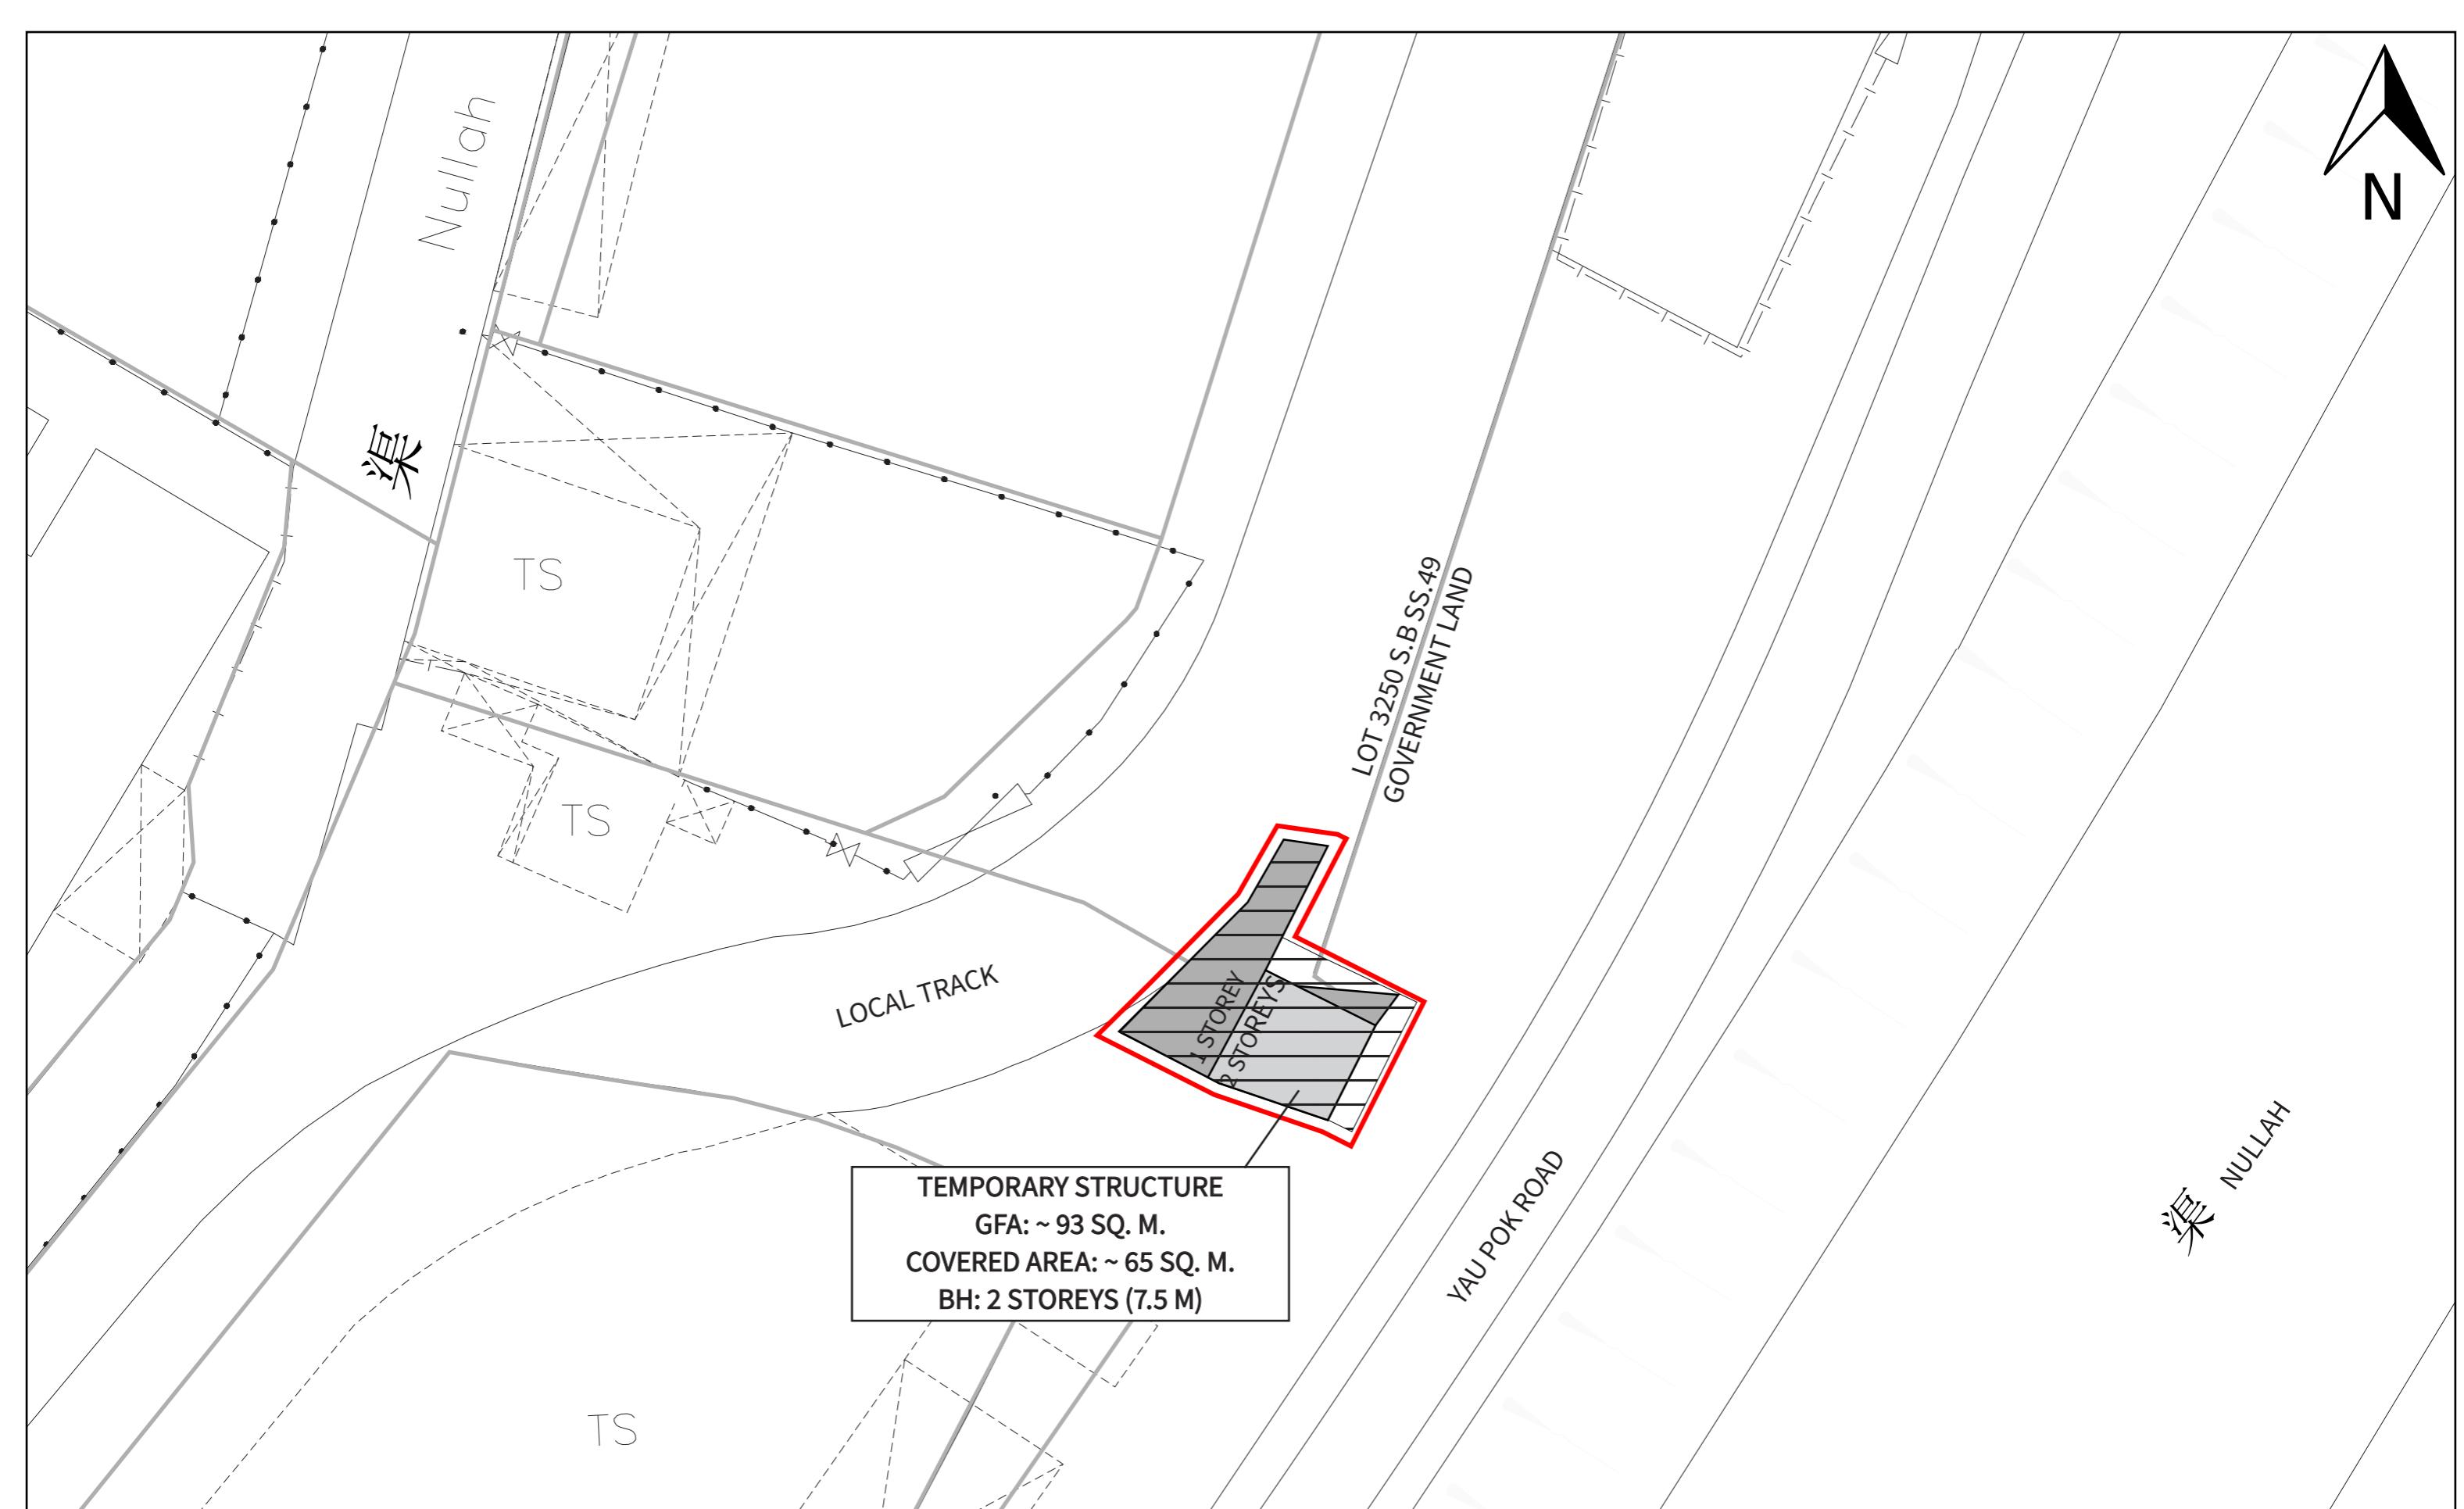

<b>DRAWING TITLE:</b> SITE PLAN	<b>LEGEND:</b> APPLICATION BOUNDARY	<b>SCALE:</b> 1:250	<b>PREPARED BY:</b> DeSPACE (International) Limited
<b>DRAWING NO.:</b> FIGURE 2	ENCLOSED STRUCTURE	METAL SHED ON ROOF	<b>DATE:</b> JANUARY 2026