


Project 項目名稱:
 Proposed Temporary Shop and Services (Retail Shop for Selling Construction Materials) and Wholesale of Construction Materials for a Period of 3 Years at Lots 257 RP(Part) and 258 S.A (Part) in D.D. 122, Ping Shan, Yuen Long, New Territories

Drawing Title 圖紙標題:
 Location Plan

Drawing No. 圖號:
 20260301

Remarks 備註:
 ●●● Vehicular access leading from Tsui Sing Road

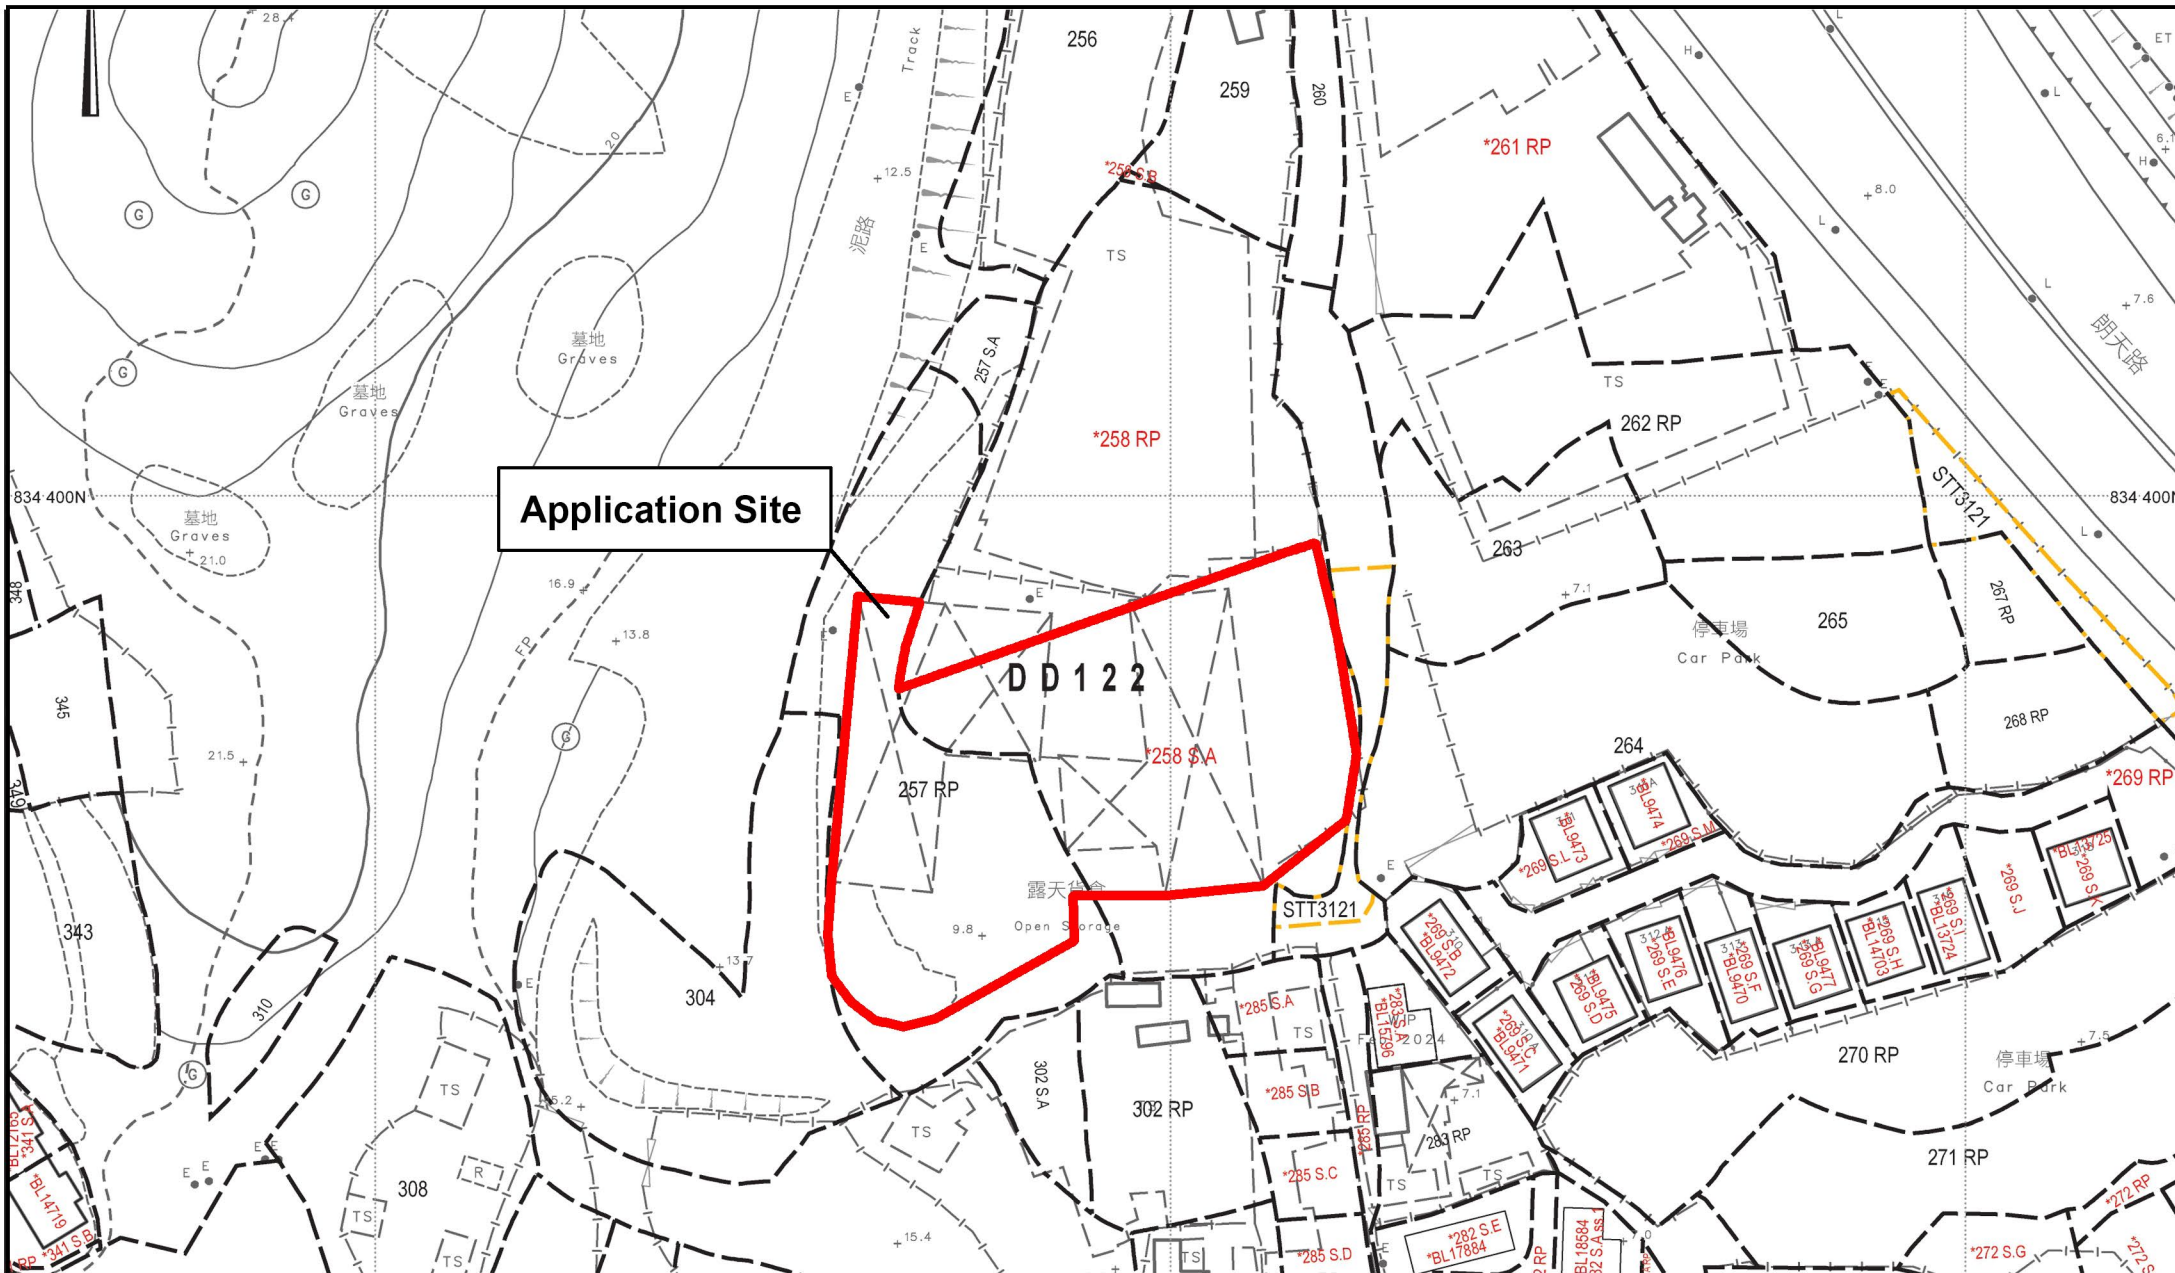


Project 項目名稱:
Proposed Temporary Shop and Services (Retail Shop for Selling Construction Materials) and Wholesale of Construction Materials for a Period of 3 Years at Lots 257 RP(Part) and 258 S.A (Part) in D.D. 122, Ping Shan, Yuen Long, New Territories

Drawing Title 圖紙標題:
Site Plan

Drawing No. 圖號:
20260301

Remarks 備註:

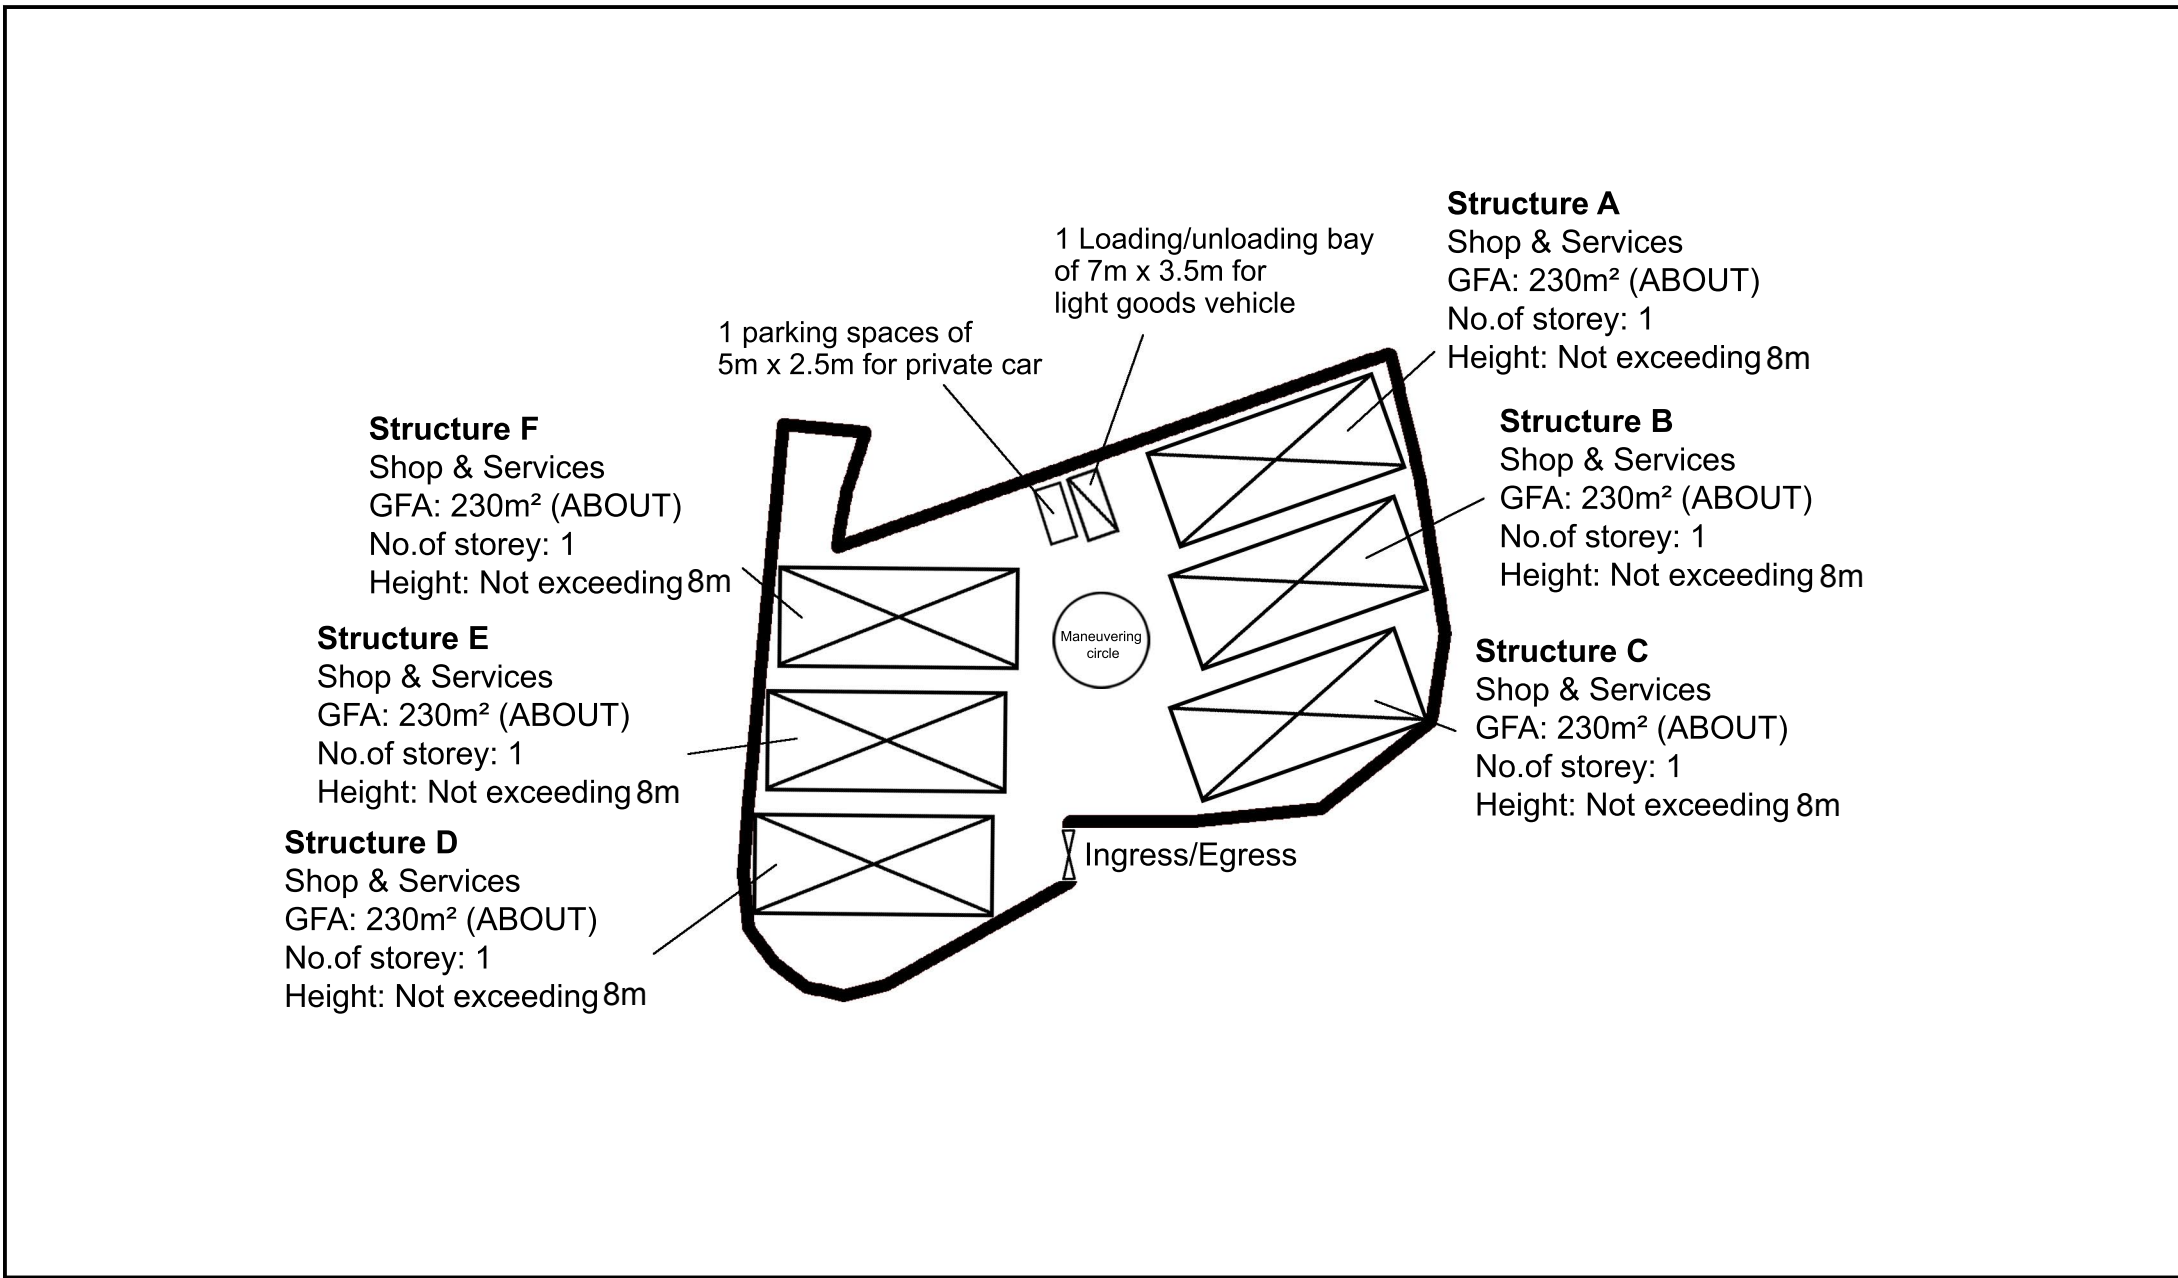
 
 


Project 項目名稱:
Proposed Temporary Shop and Services (Retail Shop for Selling Construction Materials) and Wholesale of Construction Materials for a Period of 3 Years at Lots 257 RP(Part) and 258 S.A (Part) in D.D. 122, Ping Shan, Yuen Long, New Territories

Drawing Title 圖紙標題:
Layout Plan

Drawing No. 圖號:
20260310

Remarks 備註:

-  Structure
-  Light goods vehicle
-  Private car