


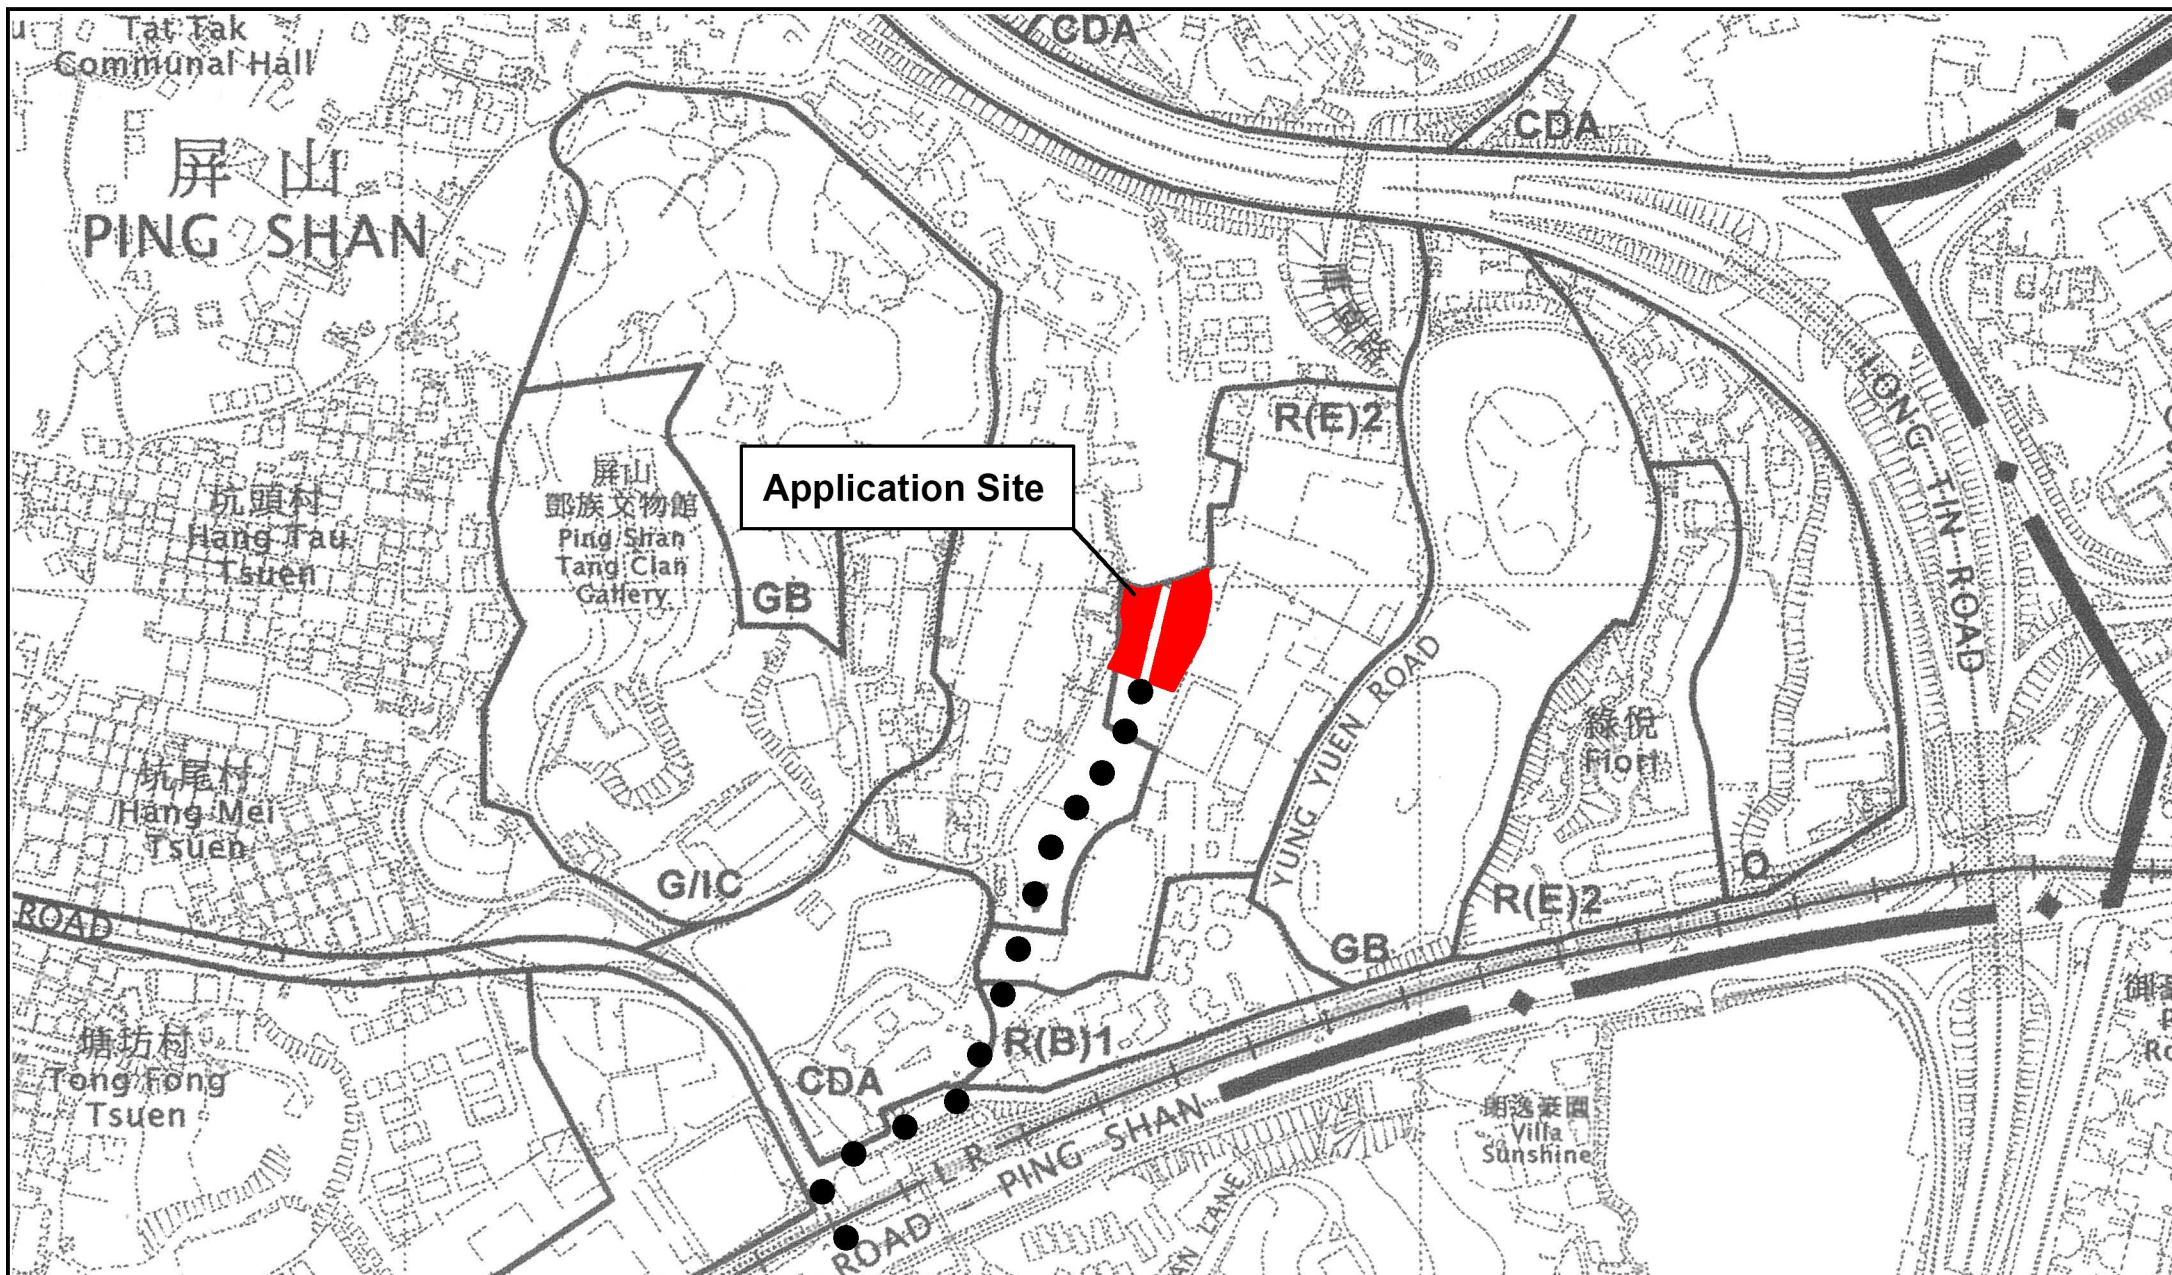

Project 項目名稱:

Proposed Temporary Shop and Services for a Period of 3 Years at Lot 618 (Part) in D.D. 122, Ping Shan, Yuen Long, N.T.

Drawing Title 圖紙標題:


Location Plan

Drawing No. 圖號:

20240713

Remarks 備註:

●●● Vehicular access leading from Castle Peak Road - Ping Shan

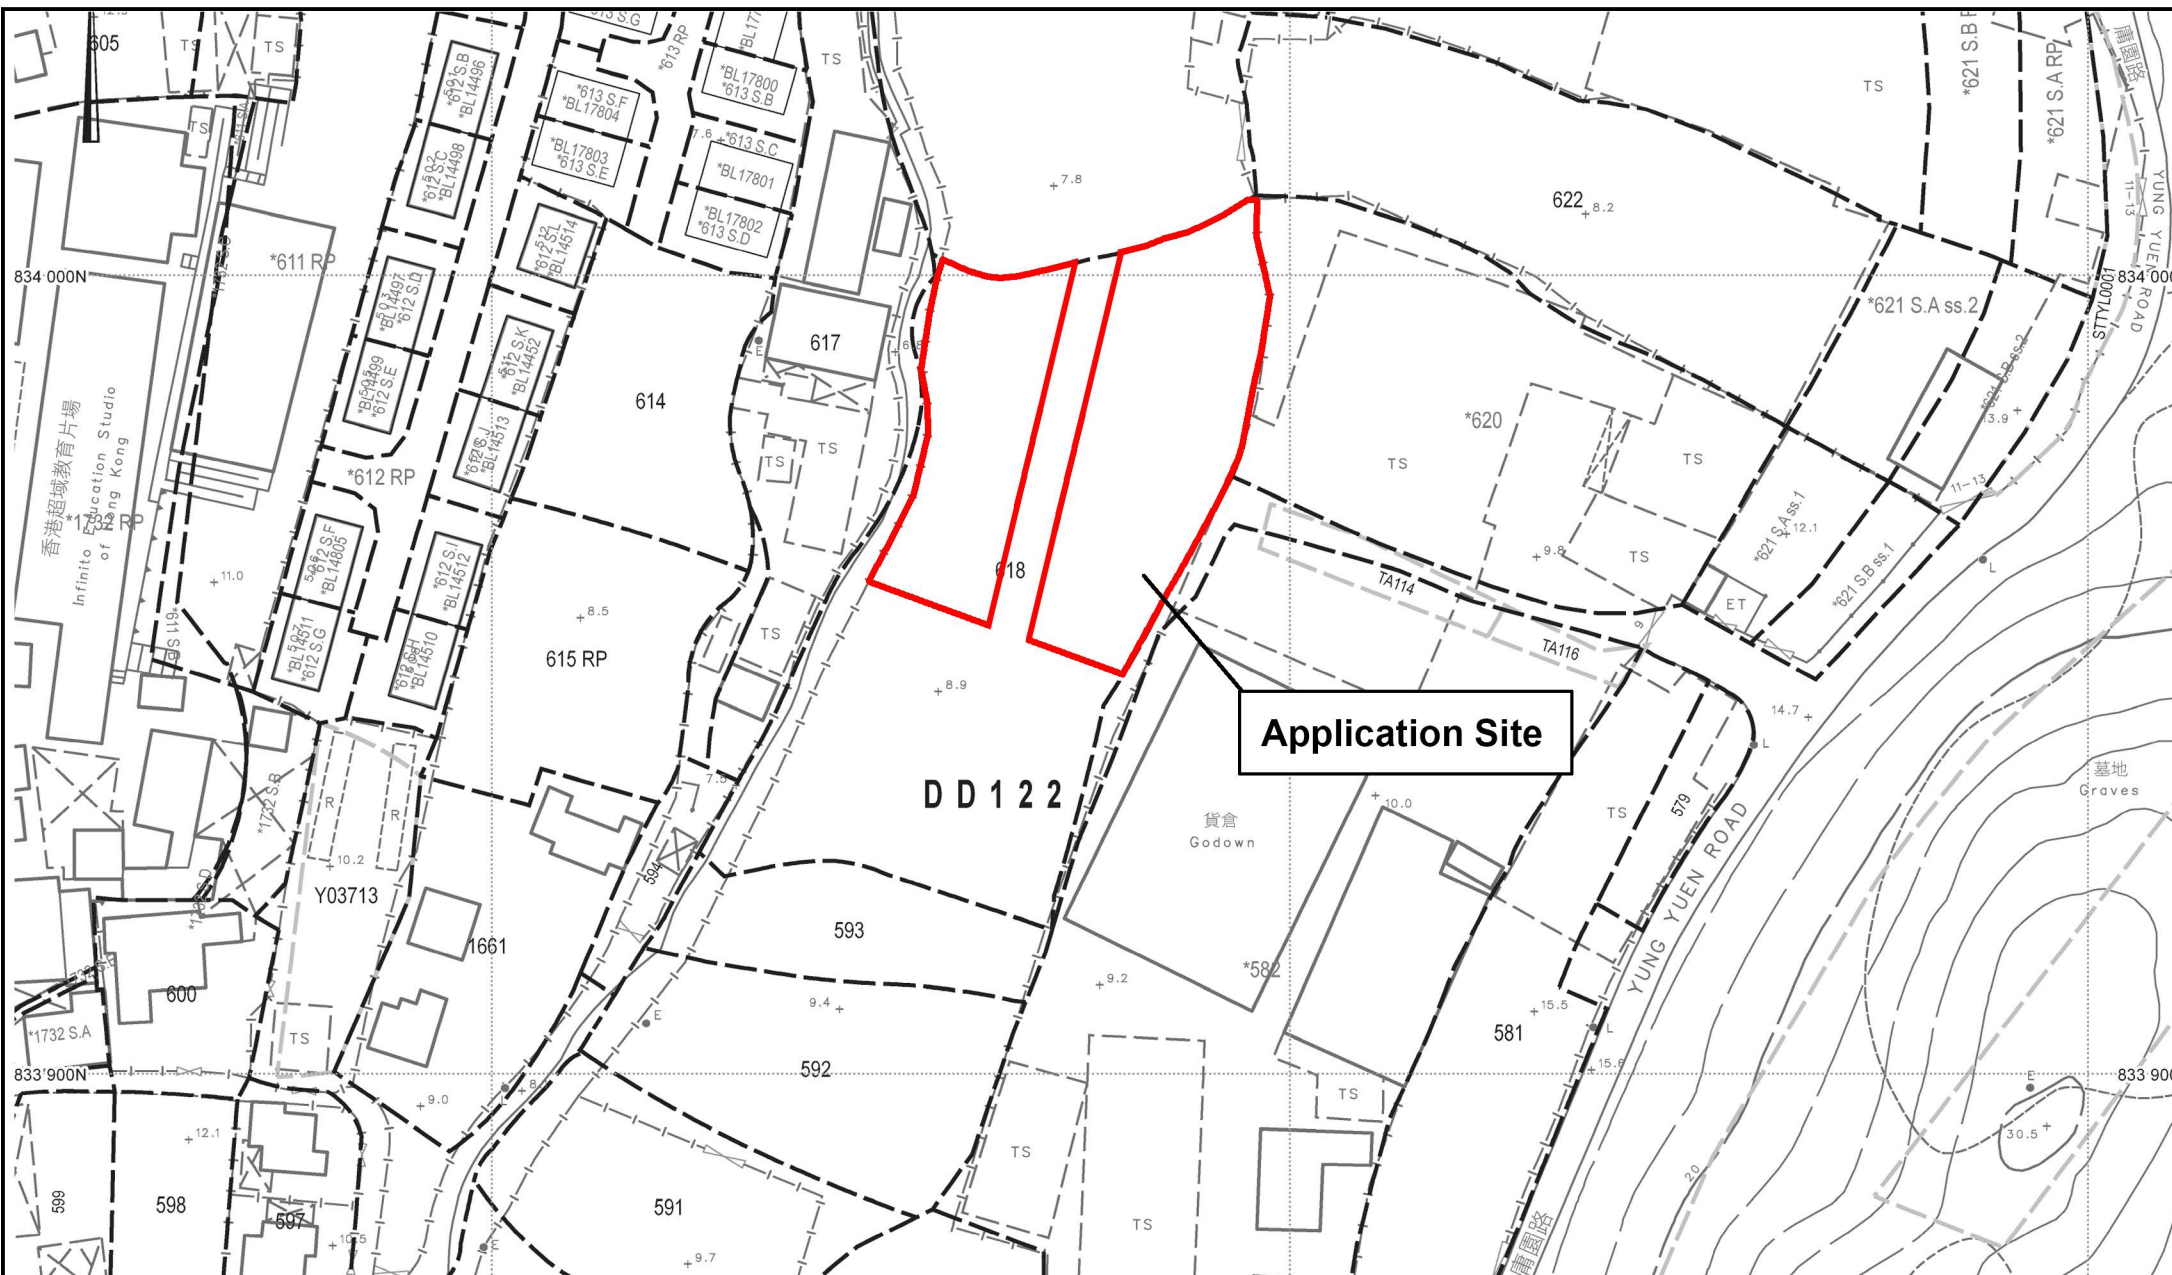

Project 項目名稱:

Proposed Temporary Shop and Services for a Period of 3 Years at Lot 618 (Part) in D.D. 122, Ping Shan, Yuen Long, N.T.

Drawing Title 圖紙標題:

Site Plan

Drawing No. 圖號:

;

Remarks 備註:

