



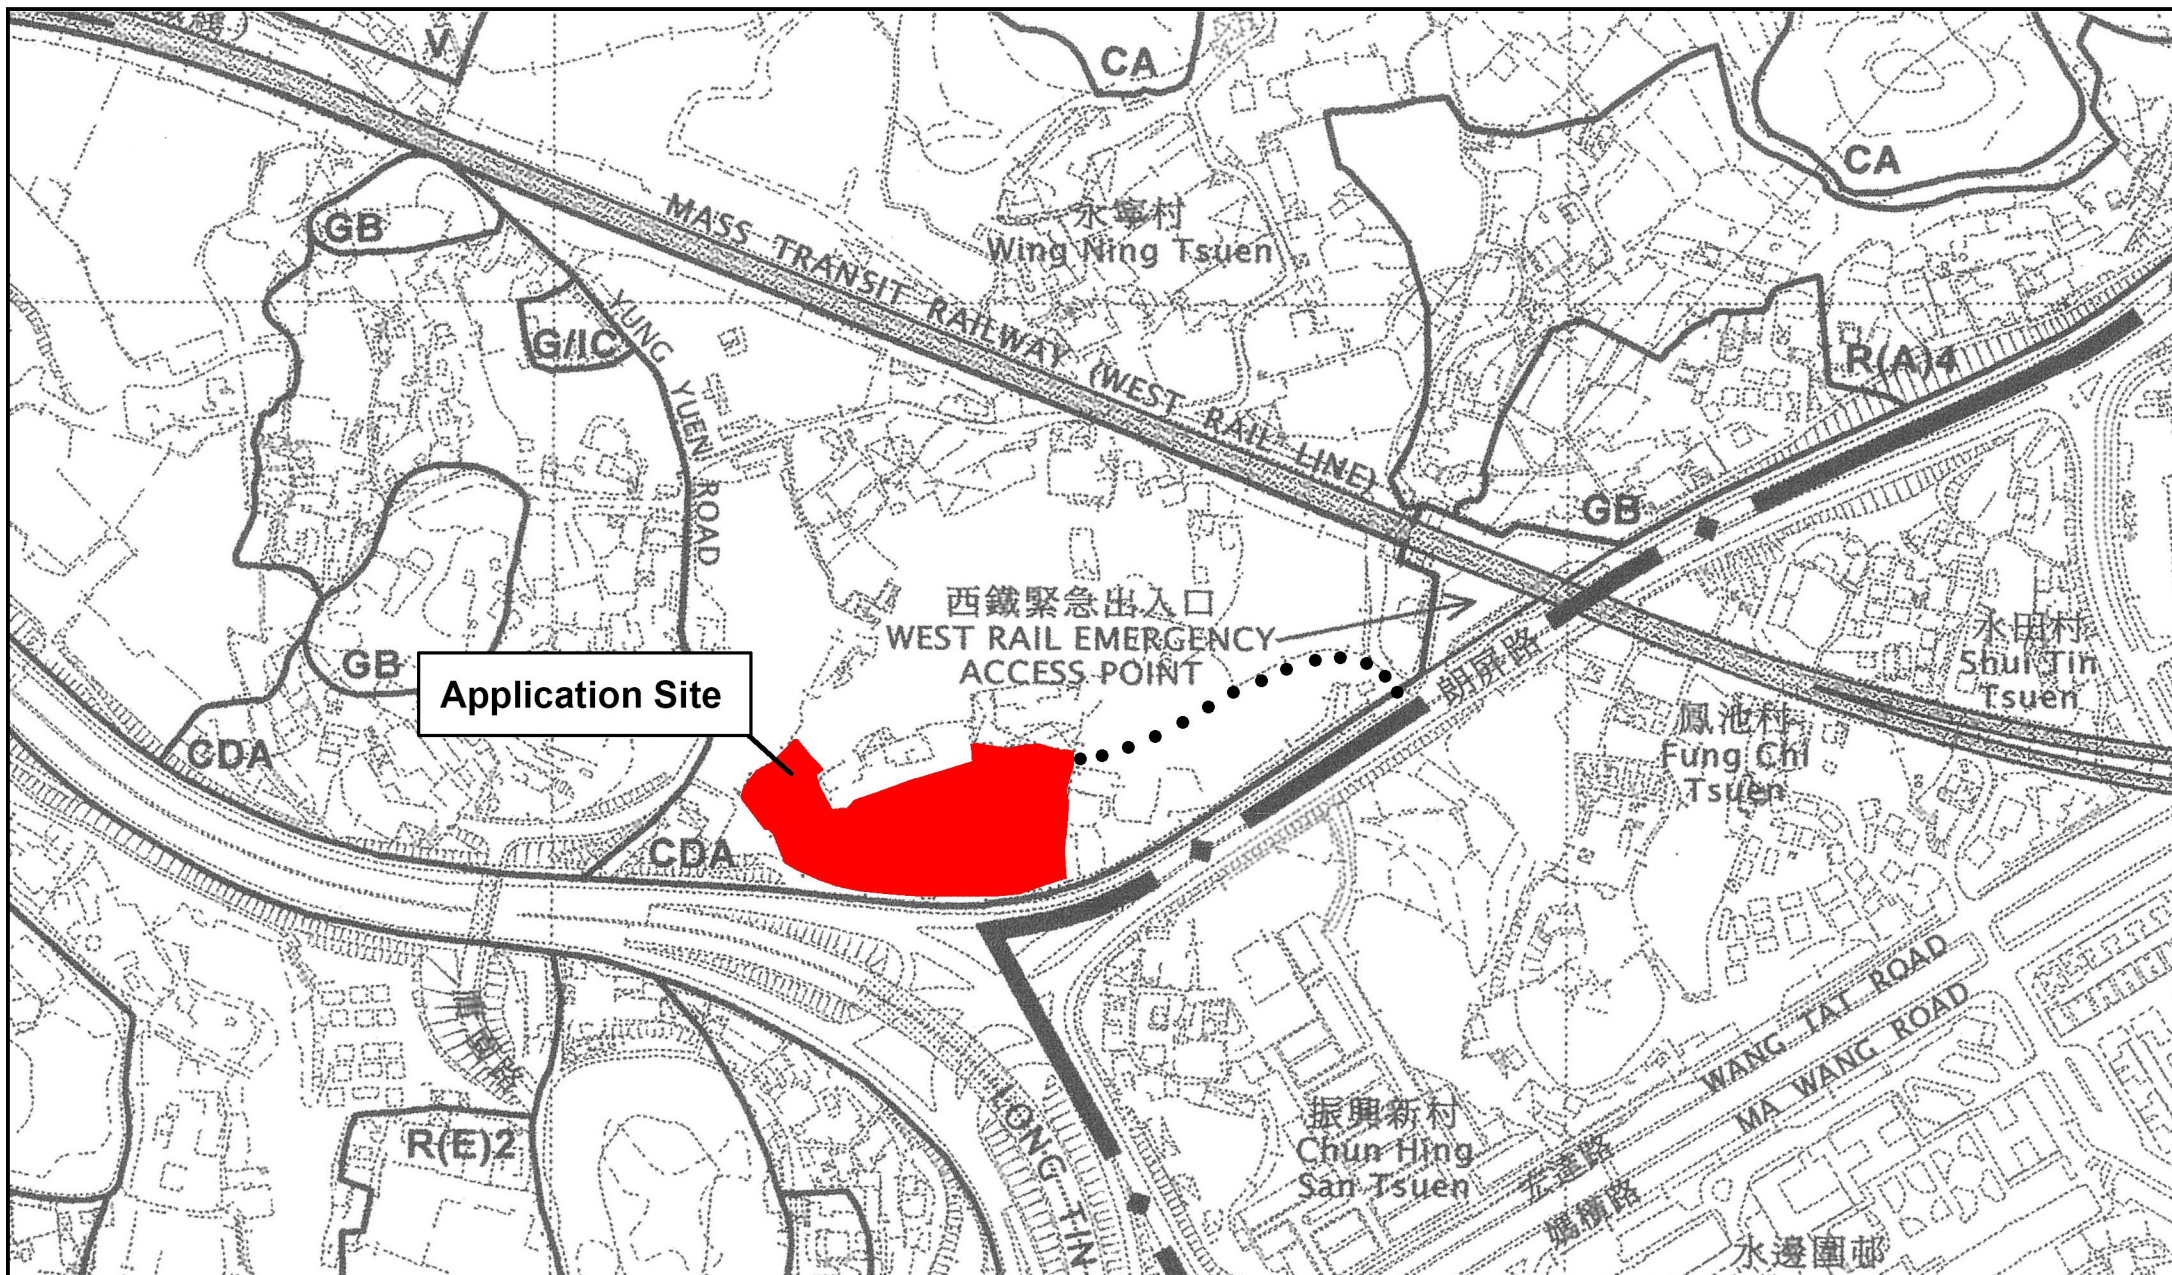

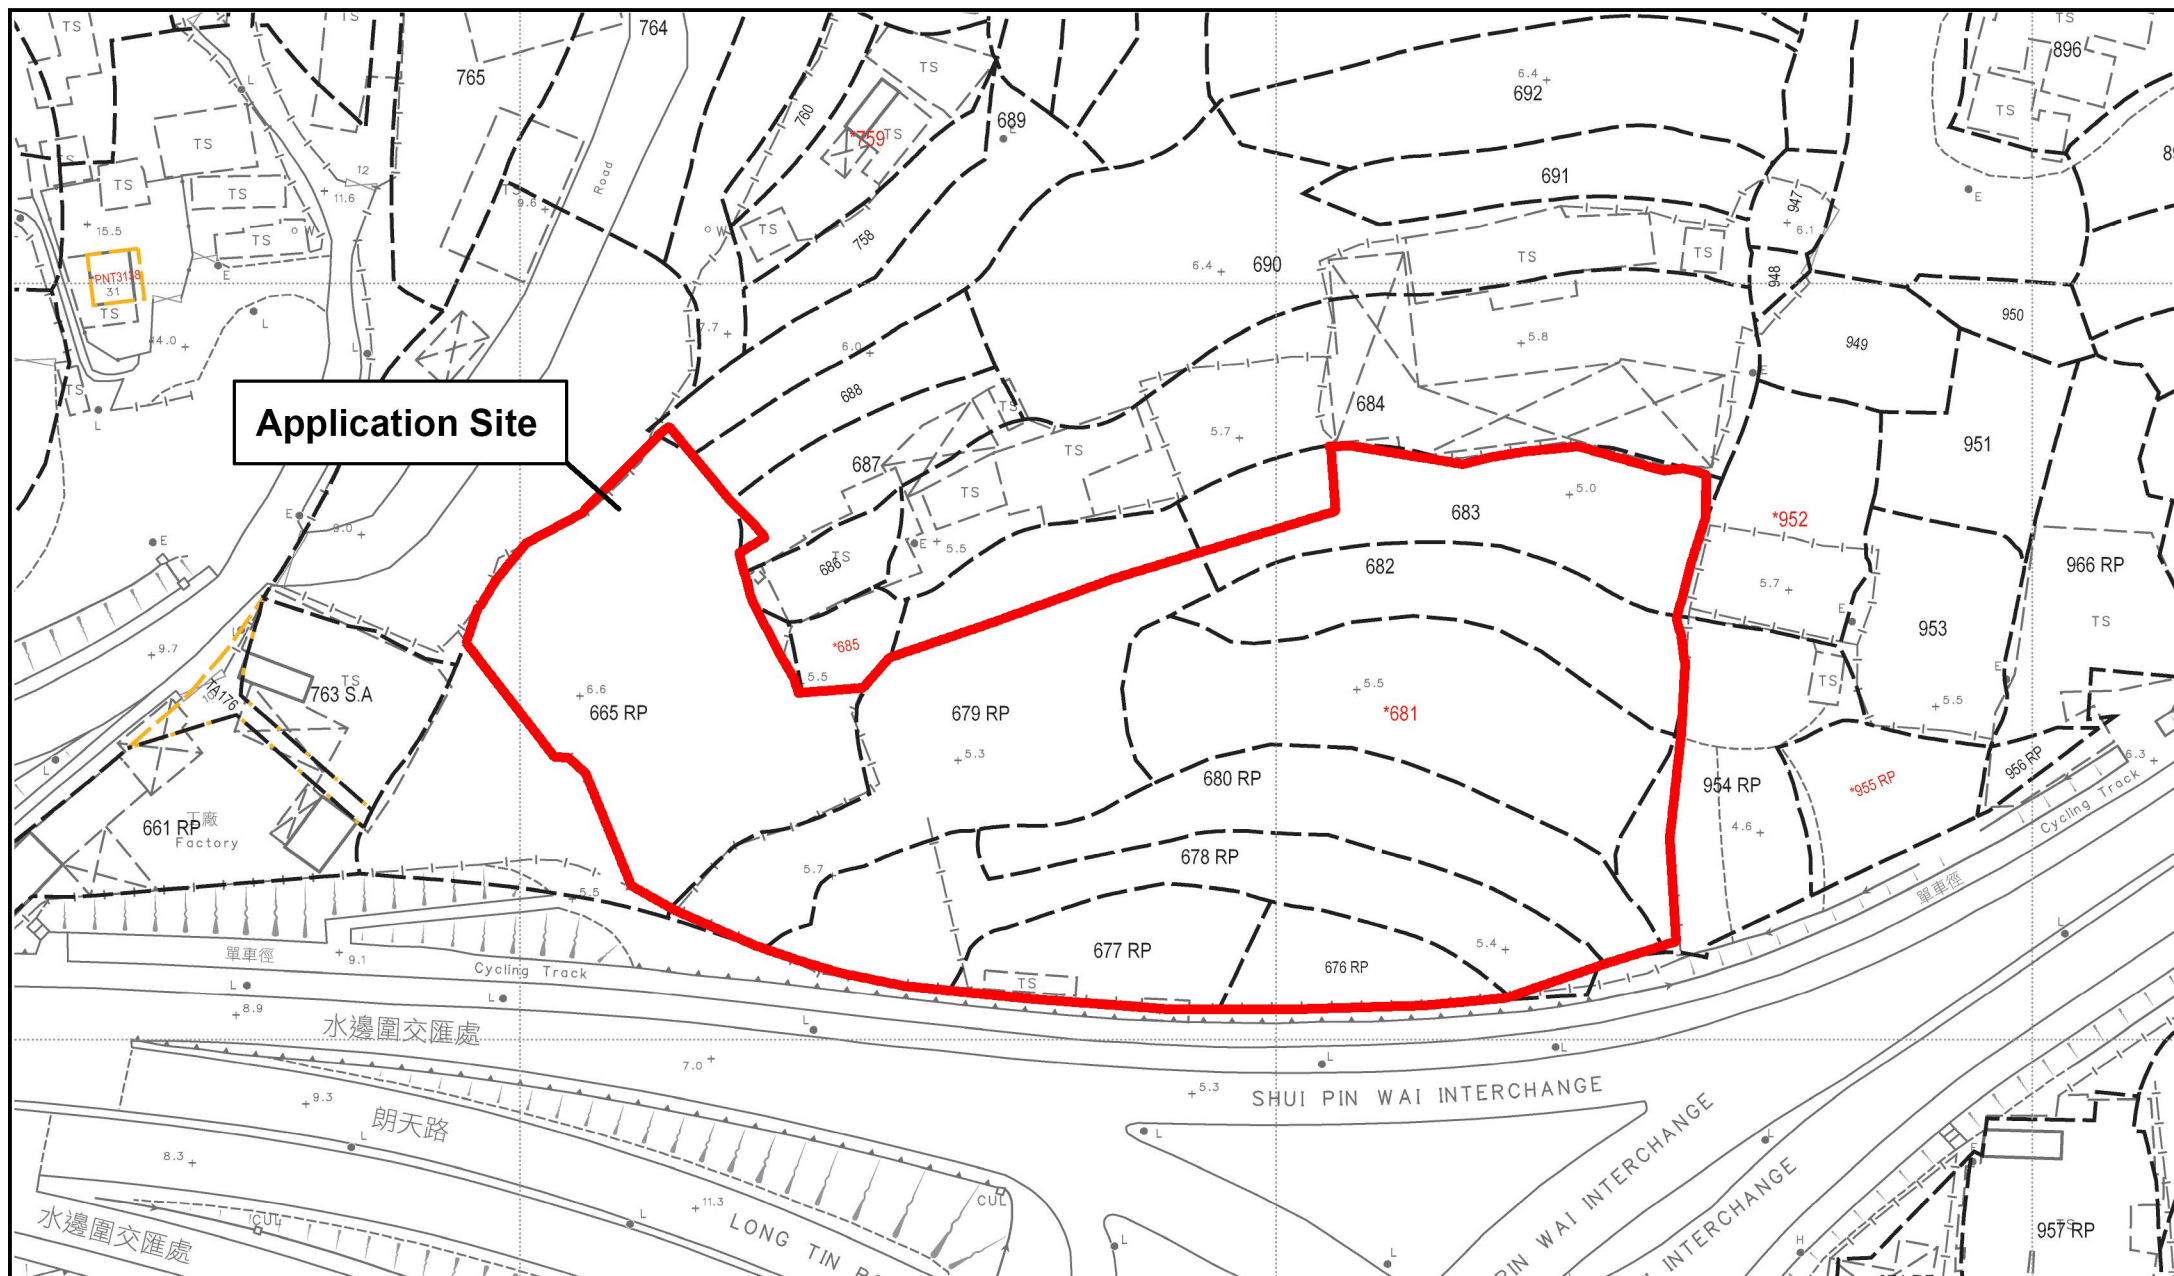

Project 項目名稱:

Proposed Temporary Warehouse for a Period of 3 Years
at Lots 665 RP (Part), 676 RP, 677 RP, 678 RP(Part),
679 RP(Part), 680 RP(Part), 681, 682, 683(Part),
687(Part), 689(Part) and 954 RP (Part) in D.D.122,
PingShan, YuenLong, New Territories

Drawing Title 圖紙標題:

Site Plan

Drawing No. 圖號:

Remarks 備註:

Structure 10

Warehouse
GFA: 220m² (ABOUT)
No. of storey: 1
Height: Not exceeding 7m

Structure 11

Warehouse
GFA: 220m² (ABOUT)
No. of storey: 1
Height: Not exceeding 7m

Structure 12

Warehouse
GFA: 220m² (ABOUT)
No. of storey: 1
Height: Not exceeding 7m

Structure 9

Warehouse
GFA: 220m² (ABOUT)
No. of storey: 1
Height: Not exceeding 7m

3 loading/unloading spaces
of 11m x 3.5m for heavy
goods vehicle

Ingress/Egress 6m

Application Site

manoeuvring
circle

Structure 8

Warehouse
GFA: 220m² (ABOUT)
No. of storey: 1
Height: Not exceeding 7m

Structure 7

Warehouse
GFA: 220m² (ABOUT)
No. of storey: 1
Height: Not exceeding 7m

Structure 1

Warehouse
GFA: 220m² (ABOUT)
No. of storey: 1
Height: Not exceeding 7m

Structure 2

Warehouse
GFA: 220m² (ABOUT)
No. of storey: 1
Height: Not exceeding 7m

Structure 6

Warehouse
GFA: 220m² (ABOUT)
No. of storey: 1
Height: Not exceeding 7m

Structure 5

Warehouse
GFA: 220m² (ABOUT)
No. of storey: 1
Height: Not exceeding 7m

Structure 4

Warehouse
GFA: 220m² (ABOUT)
No. of storey: 1
Height: Not exceeding 7m

Structure 3

Warehouse
GFA: 220m² (ABOUT)
No. of storey: 1
Height: Not exceeding 7m



Project 項目名稱:

Proposed Temporary Warehouse for a Period of 3 Years
at Lots 665 RP (Part), 676 RP, 677 RP, 678 RP(Part),
679 RP(Part), 680 RP(Part), 681, 682, 683(Part),
687(Part), 689(Part) and 954 RP (Part) in D.D.122,
PingShan, YuenLong, New Territories

Drawing Title 圖紙標題:

Layout Plan

Drawing No. 圖號:

1

Remarks 備註:

Structure

Heavy Goods Vehicle