


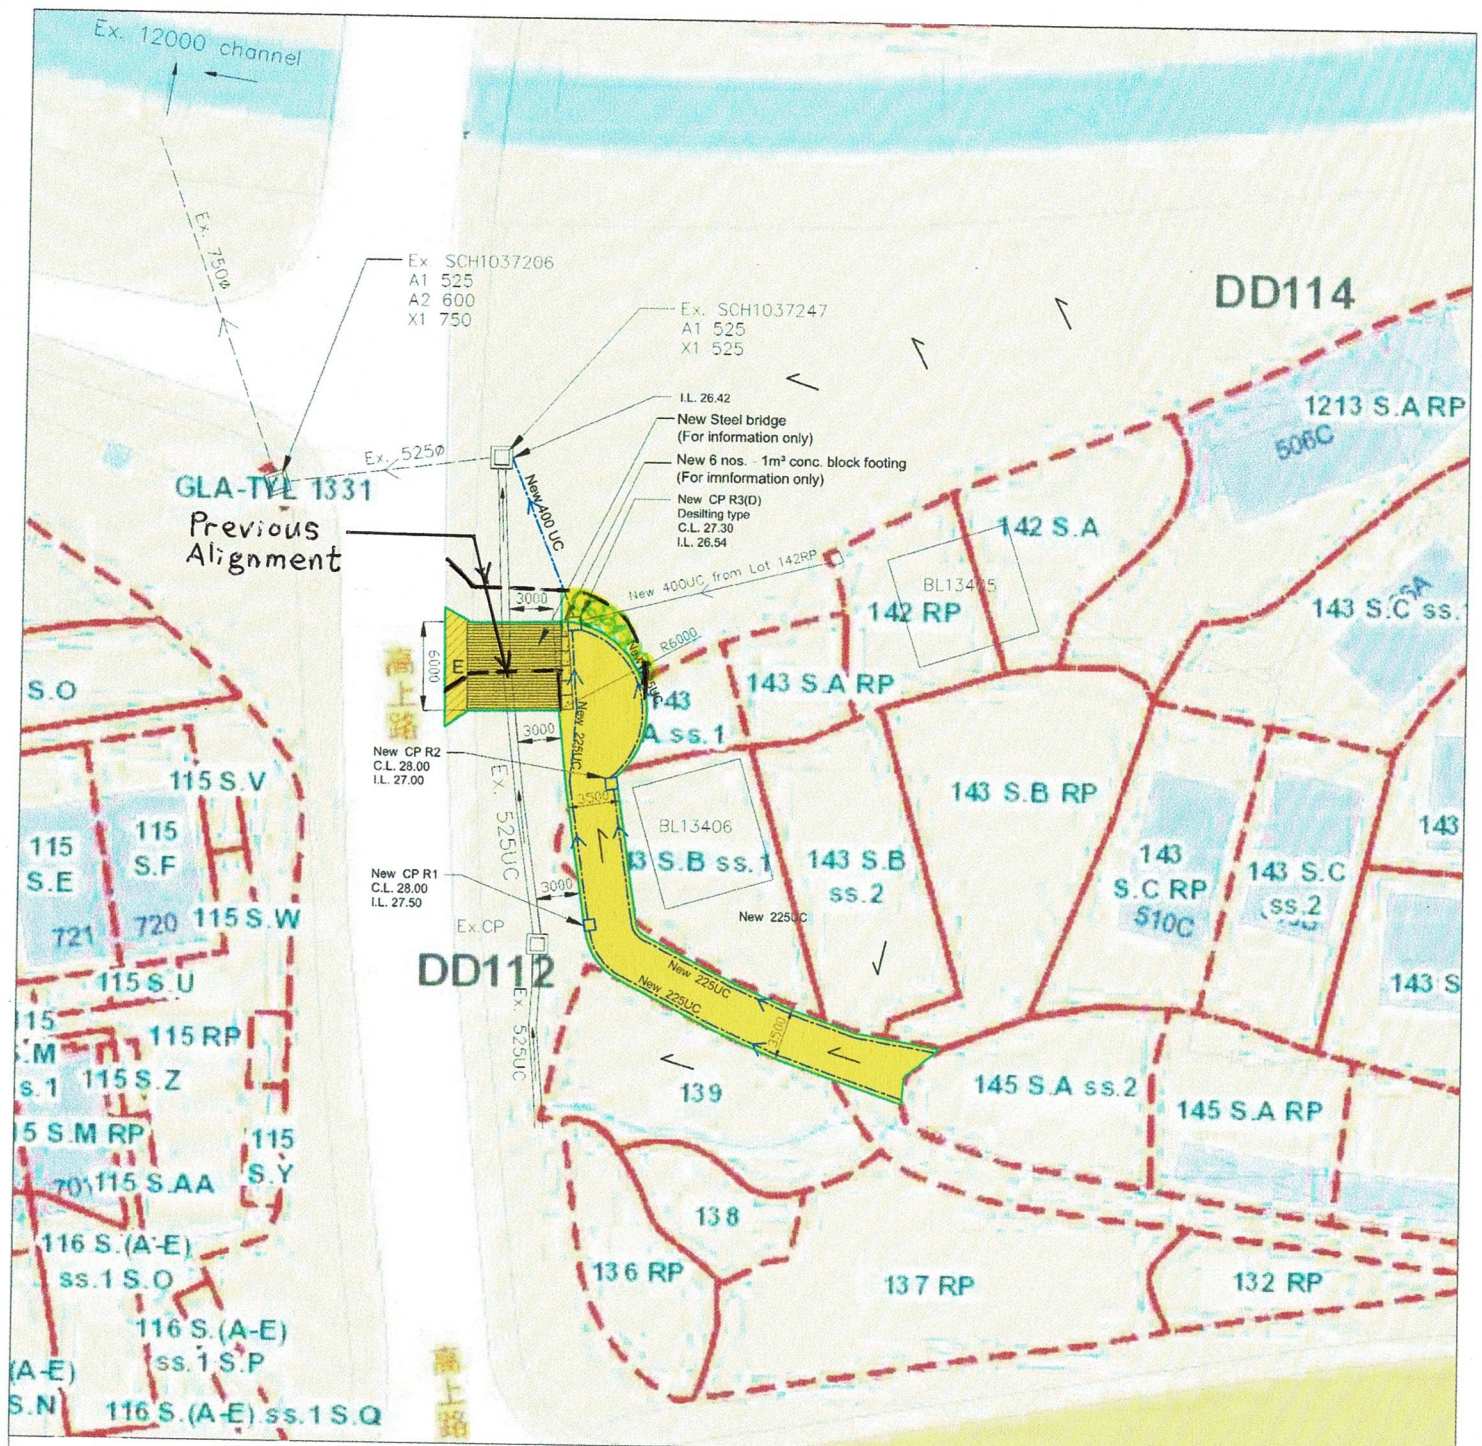

Notes:

1. Catchpit with desilting facility shall follow CEDD standard drawing No. C24061
2. Catchpit and UC follows Typical Details of Geotechnical Manual for Slope Fig 8.10 and Fig 8.11 respectively
3. Cast Iron Cover or Precast Concrete Covers shall be provided for all new U-channels.
4. The inverted level of the connection point shall be verified on sit prior to commencement of work.
5. Area of Filling C1 with 1.07m Max. Depth.
6. Area of Excavation = E with 0.12 Max. Depth

LEGEND

	PROPOSED PLANTING STRIP
	PROPOSED VEHICULAR ACCESS
EX. CP	EXISTING CATCHPIT
NEW CP R1	NEW CATCHPIT
Ex. 525 U-channel	EXISTING 525 U-CHANNEL
Ex. 525Ø / 750Ø	EXISTING 525Ø / 750Ø UNPDERGROUND PIPE
New 400UC from Lot 142RP	NEW 400UC BY OTHERS
NEW 225 UC / 400UC	NEW 225 / 400 U-CHANNEL (MIN. FALL 1:100)
	APPLICATION SITE
	EXCAVATION AREA

Scale: 1:500

Plan No.: Plan 4 (Revised)

Drainage plan

CREST CONSTRUCTION SERVICES
CO., LTD

