

Project 項目名稱:

Proposed Temporary Shop and Services for a Period of 3 Years at Lot 890 S.C & 891 (Part) in D.D. 118, Nam Hang Tsuen, Tai Tong, Yuen Long, New Territories

Drawing Title 圖紙標題:

Location Plan


Drawing No. 圖號:


20250525

Remarks 備註:


●●● Vehicular access leading from Nam Hang Tsuen Road



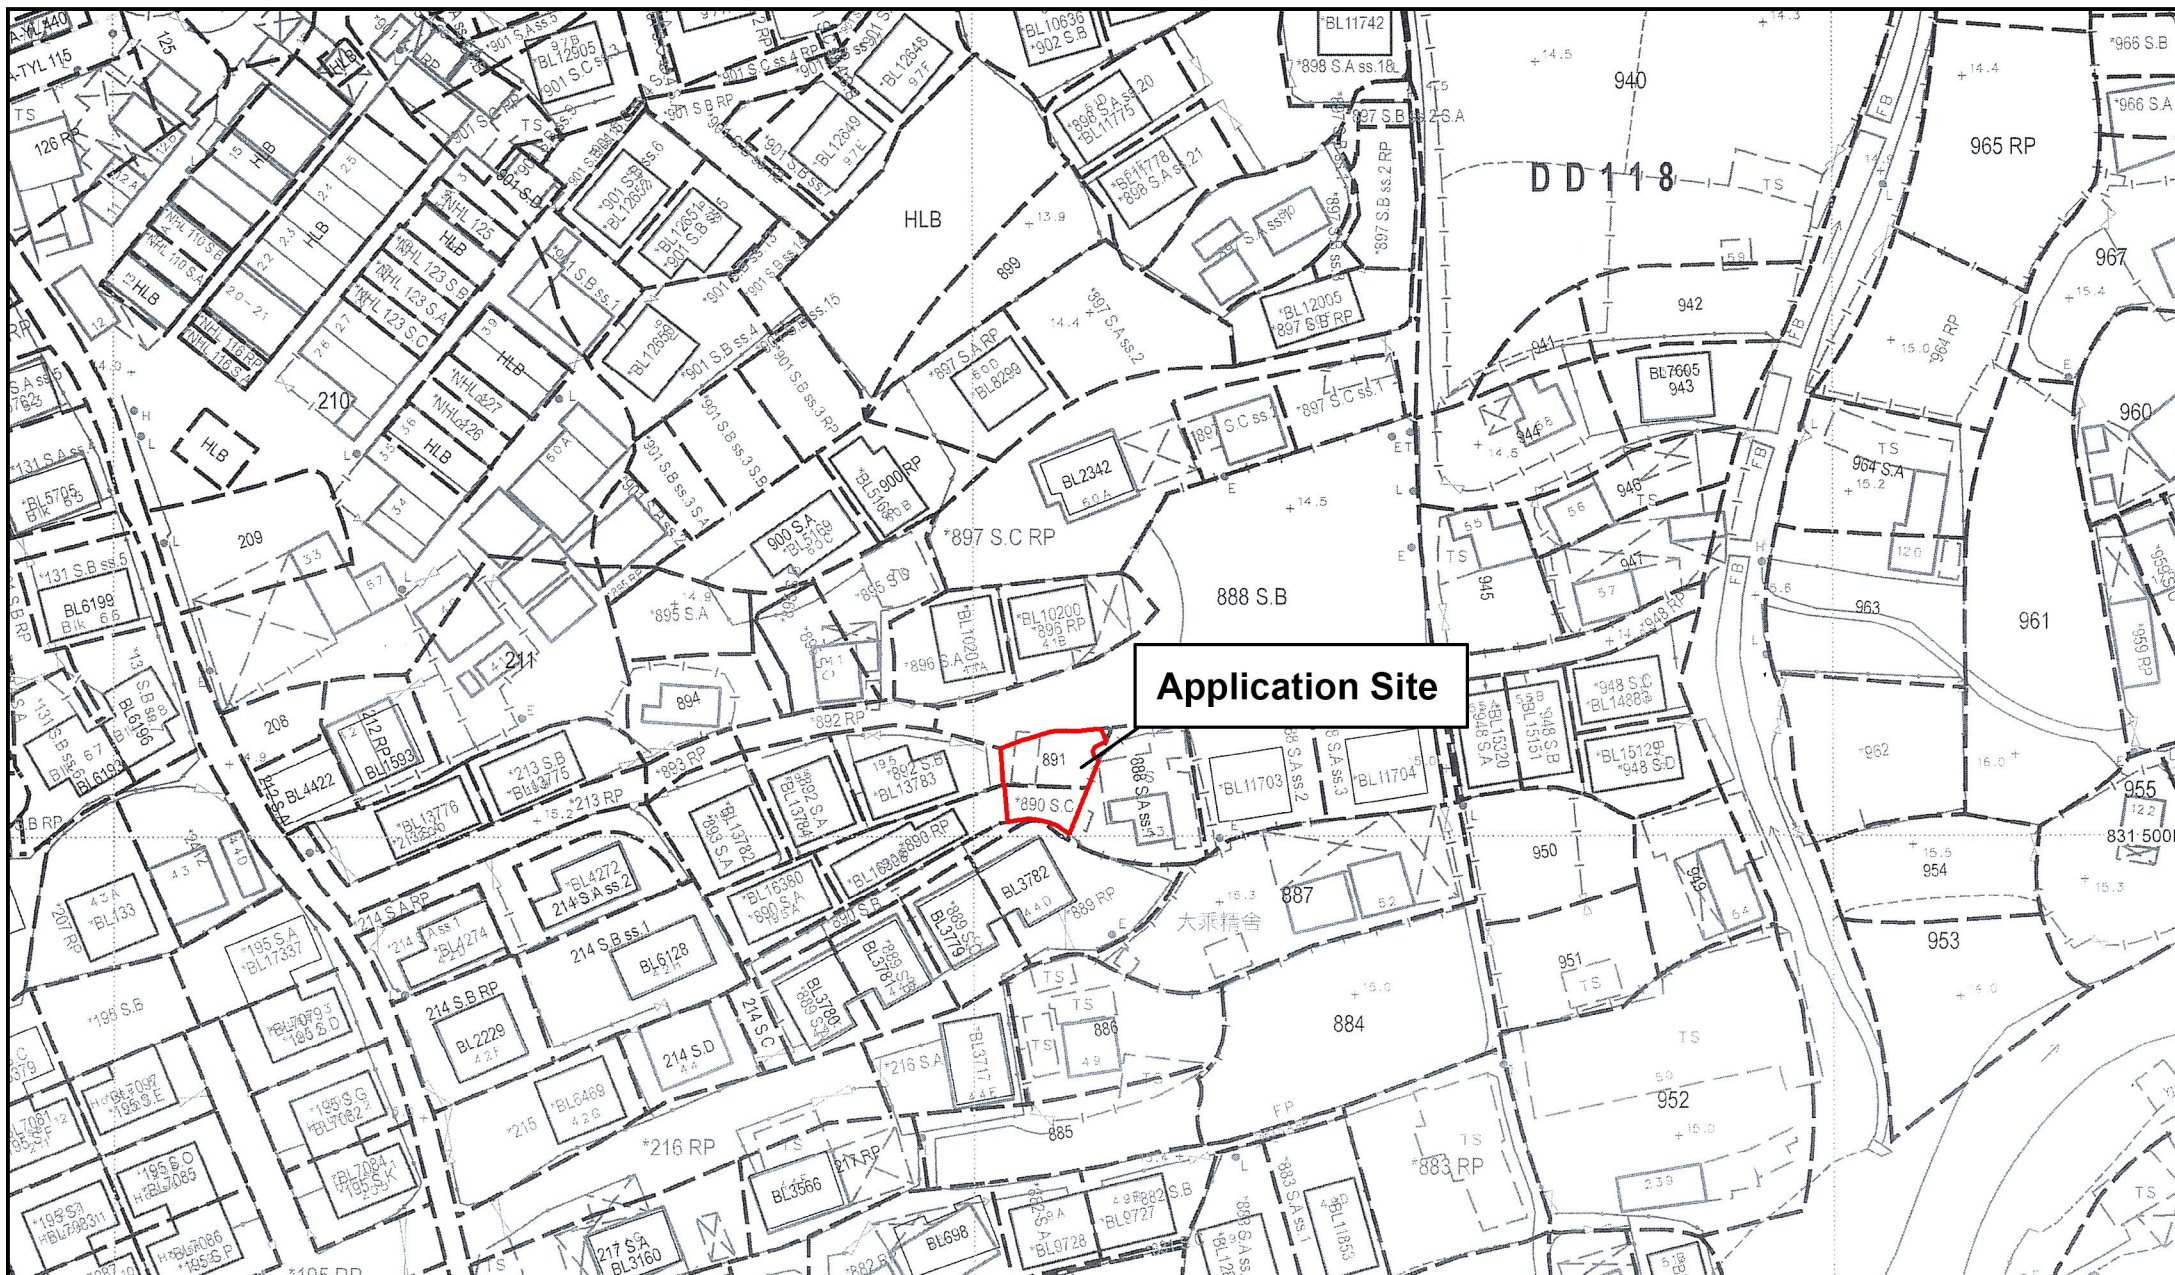

	<p>Project 項目名稱:</p> <p><b>Proposed Temporary Shop and Services for a Period of 3 Years at Lot 890 S.C &amp; 891 (Part) in D.D. 118, Nam Hang Tsuen, Tai Tong, Yuen Long, New Territories</b></p>	<p>Drawing Title 圖紙標題:</p> <p><b>Site Plan</b></p>	<p>Remarks 備註:</p>

Ingress/Egress

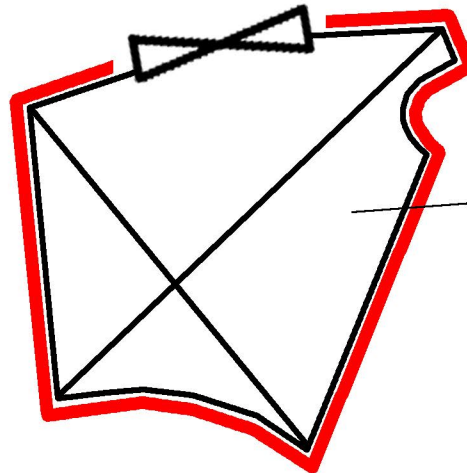

**Structure A**

Shop & Services

GFA: 100m<sup>2</sup> (ABOUT)

No.of storey: 1

Height: Not exceeding 4m



Project 項目名稱:

Proposed Temporary Shop and Services for a Period of 3 Years at Lot 890 S.C & 891 (Part) in D.D. 118, Nam Hang Tsuen, Tai Tong, Yuen Long, New Territories

Drawing Title 圖紙標題:

Site Plan

Drawing No. 圖號:

20250525

Remarks 備註:



Structure