

Project 項目名稱:

Proposed Temporary Shop and Services (Real Estate Agency) for a Period of 3 Years at Lot 1600 RP in D.D. 119, Yuen Long, N.T.

Drawing Title 目:

Application Site

Remarks 備註:


Drawing No. 圖號:

Figure 1

Scale 比例:

1:1000

N
▲

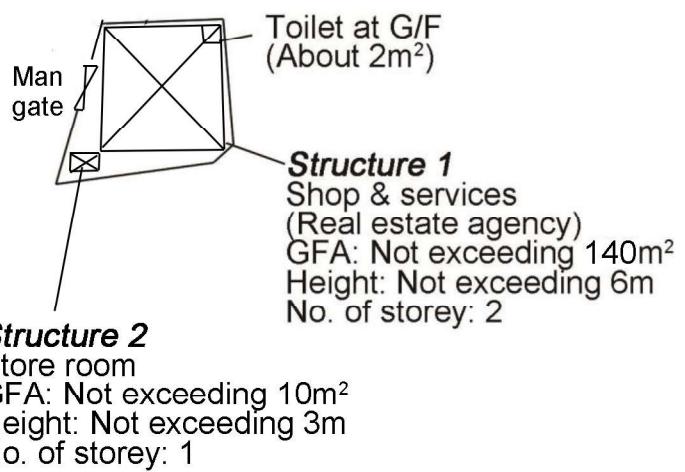

Project 項目名稱:

Proposed Temporary Shop and Services (Real Estate Agency) for a Period of 3 Years at Lot 1600 RP in D.D. 119, Yuen Long, N.T.

Drawing Title 圖目:

Proposed Layout Plan


Remarks 備註:

Drawing No. 圖號:

Figure 2

Scale 比例:

1:500

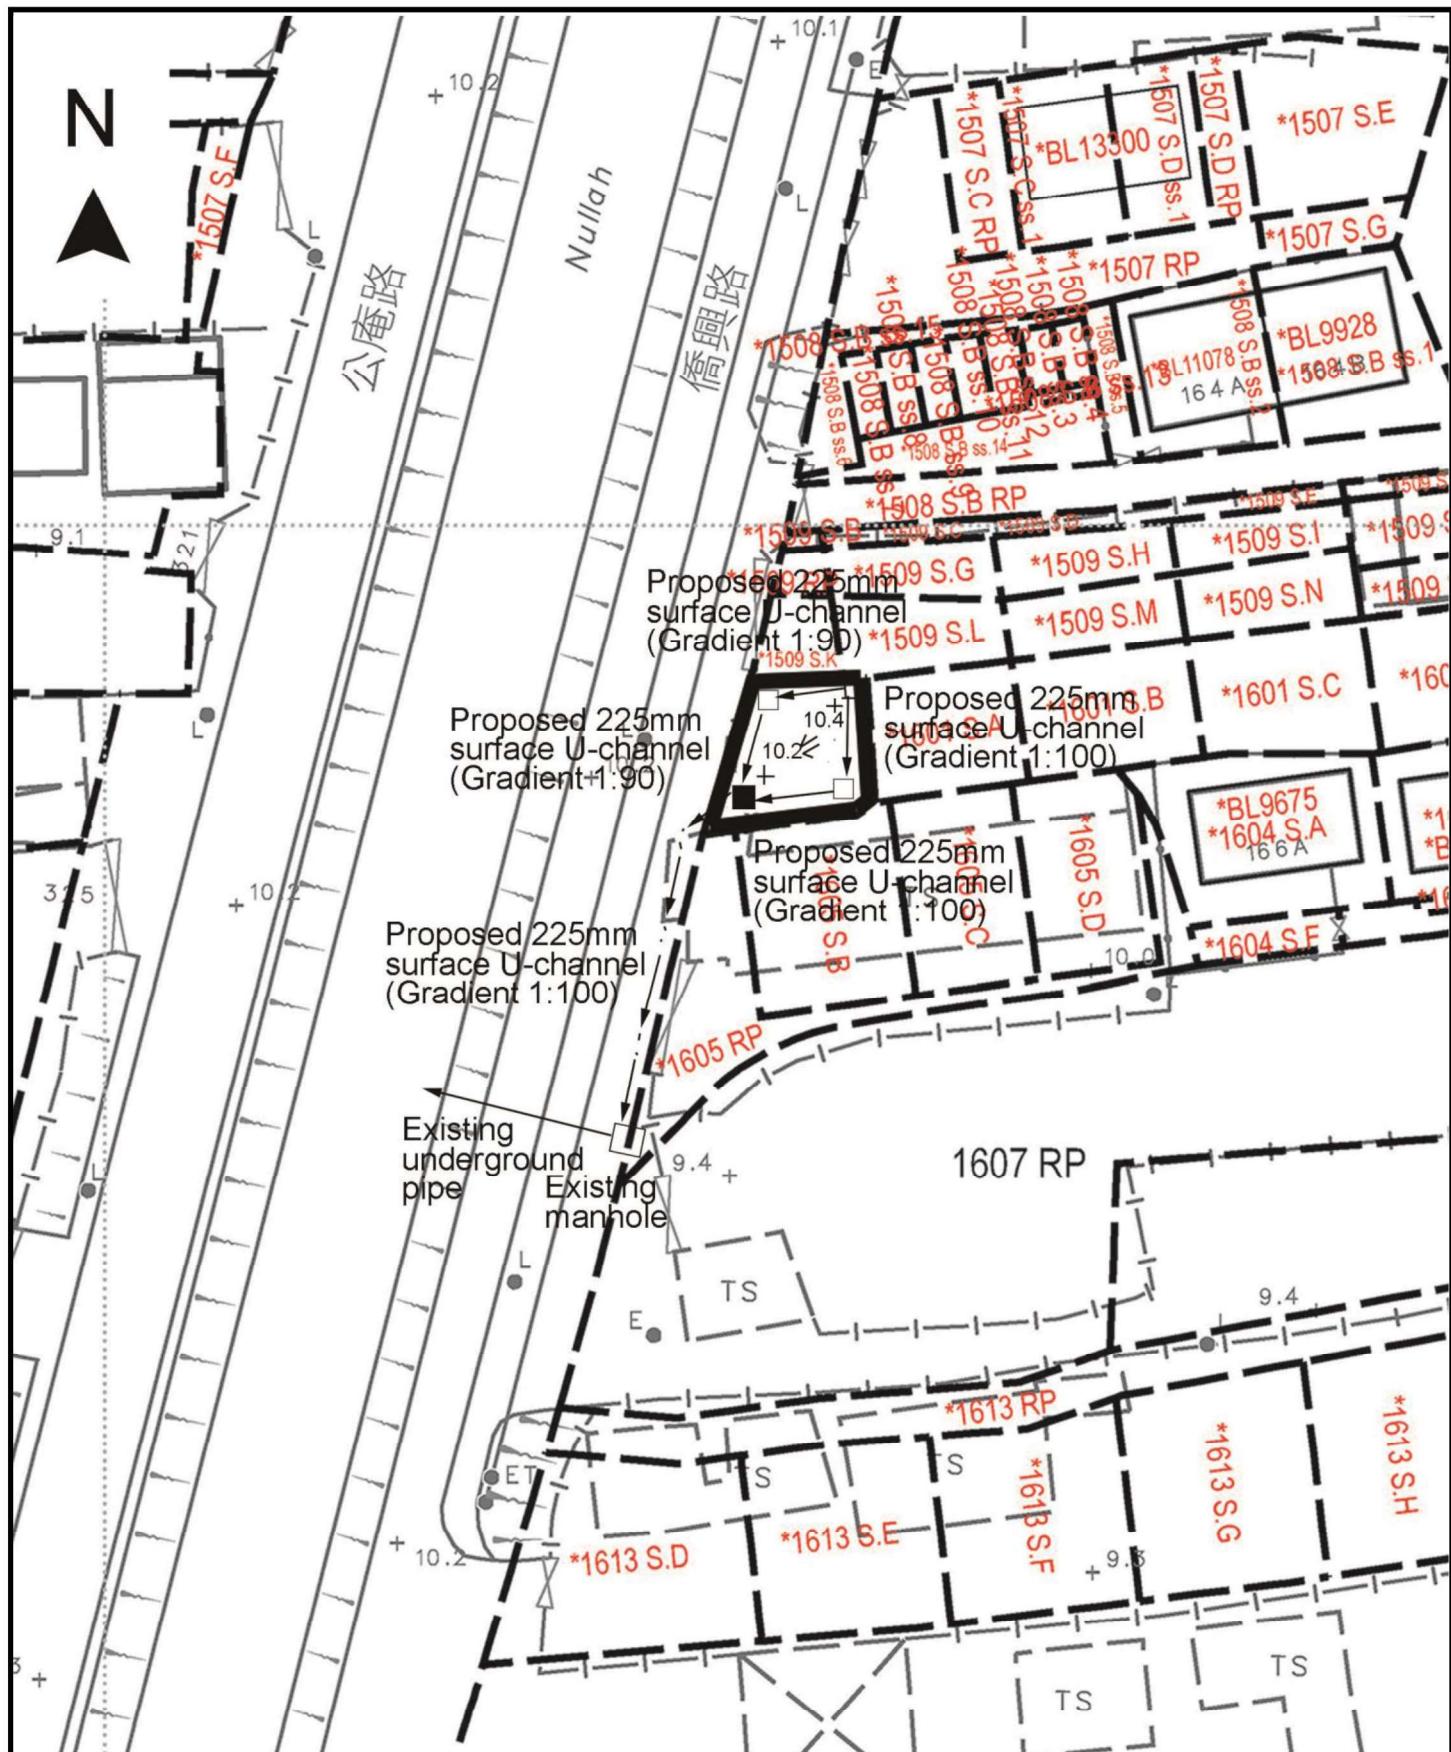

Project 項目名稱:

Proposed Temporary Shop and Services (Real Estate Agency) for a Period of 3 Years at Lot 1600 RP in D.D. 119, Yuen Long, N.T.

Drawing Title 圖目:

Proposed Drainage Plan

Remarks 備註:

- +10.4 Level (mPD)
- Proposed catchpit
- Proposed catchpit with sand trap
- ← Flow of surface runoff

Drawing No. 圖號:

Figure 3

Scale 比例:

1:500